

MAP OF METROPOLITAN BRANCH TRAIL

ELEVATOR

VIEW INTO FITNESS CENTER

"PERCH" WITH SEATING & COUNTER AREA



VIEW INTO 2ND FLOOR OFFICE

VIEW INTO 1ST FLOOR OFFICE / RETAIL

VIEW 1 - "PERCH"


©2015 SK+I Architectural Design Group, LLC.



**VIEW 2
TRAIL SIDE**



**VIEW 3
PLAZA SIDE**

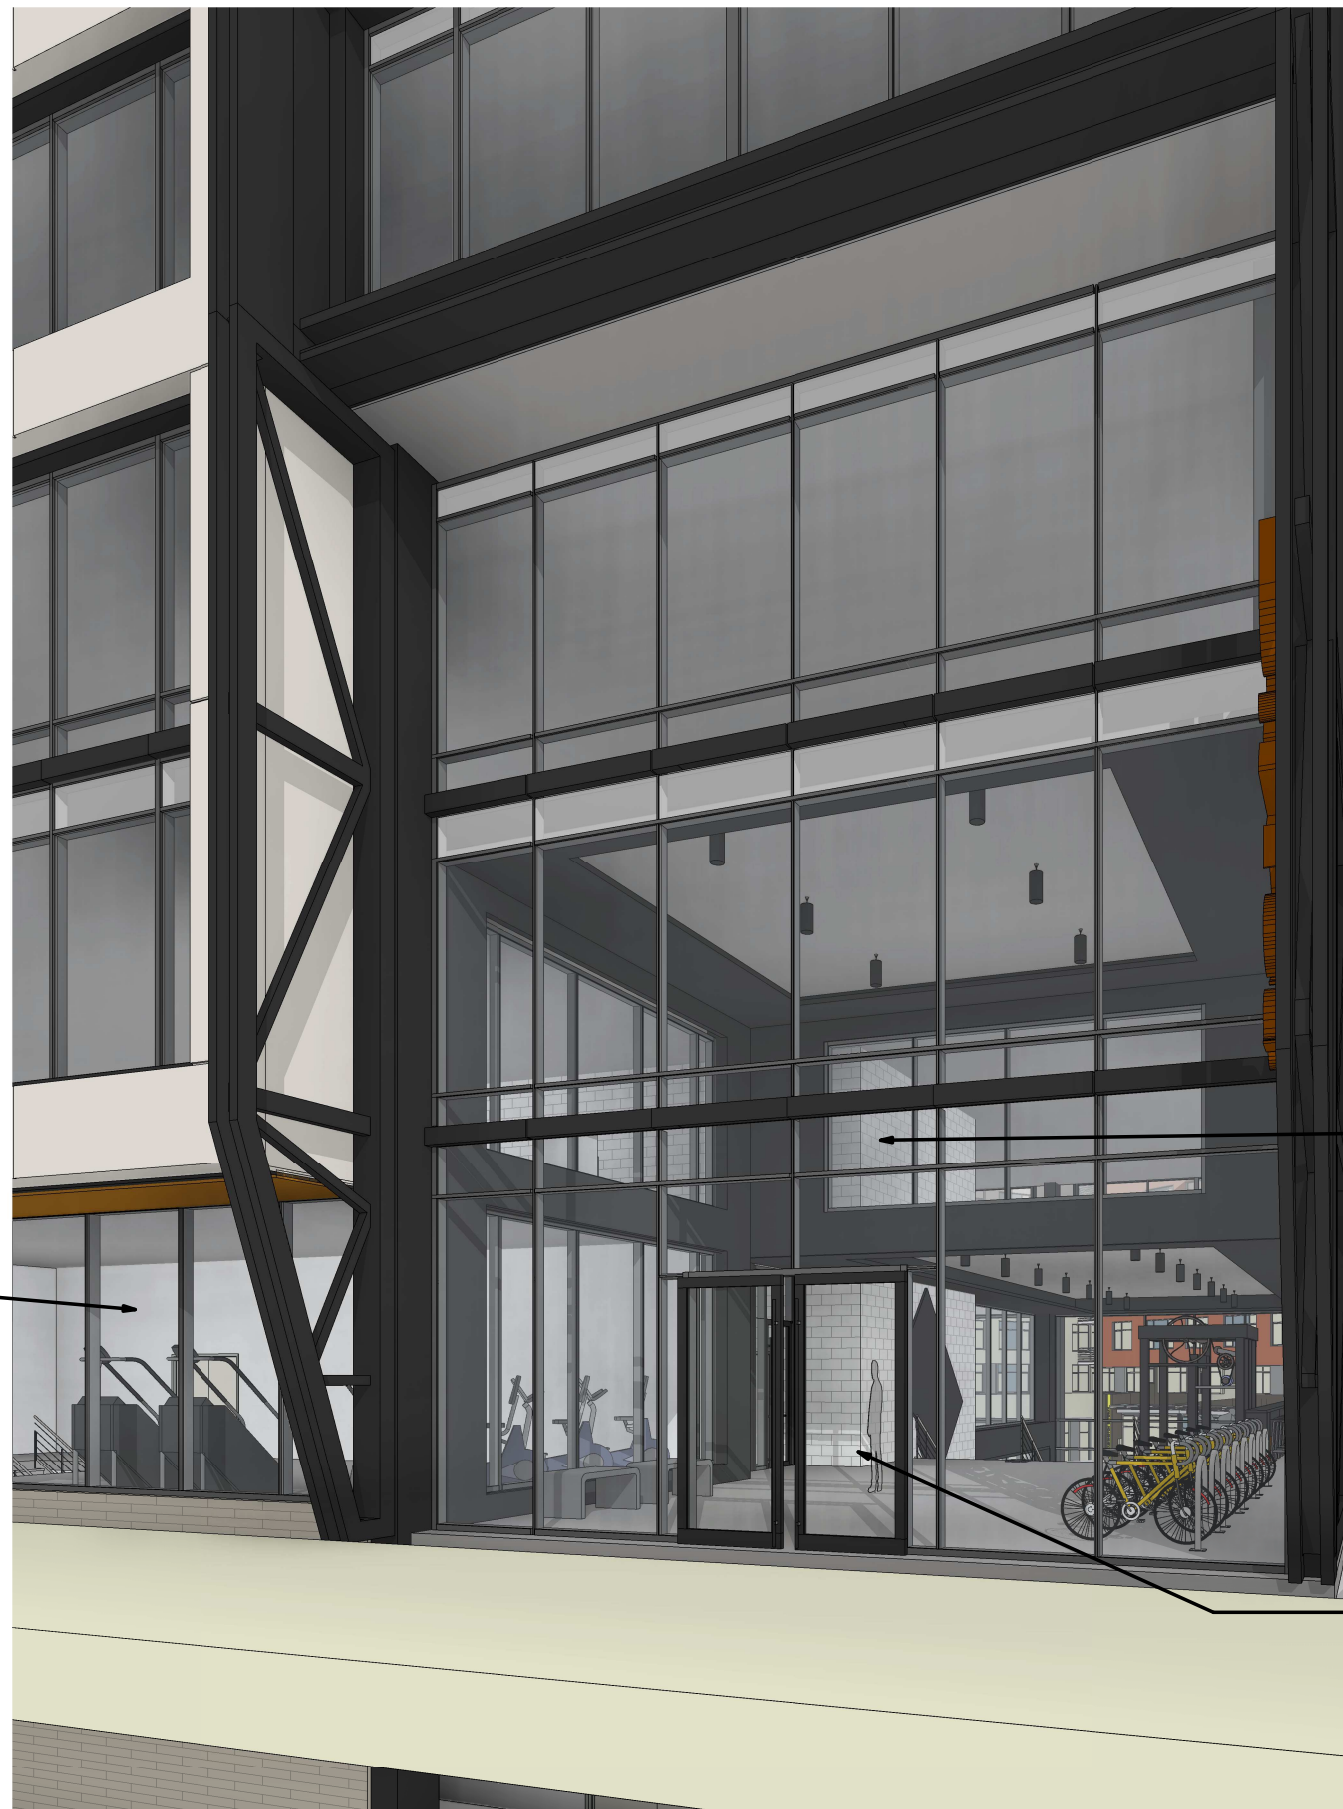


OFFICE FITNESS CENTER


OPERABLE WINDOWS FOR NATURAL VENTILATION

SLIDING GLASS DOORS

VIEW 4 - TRAIL SIDE

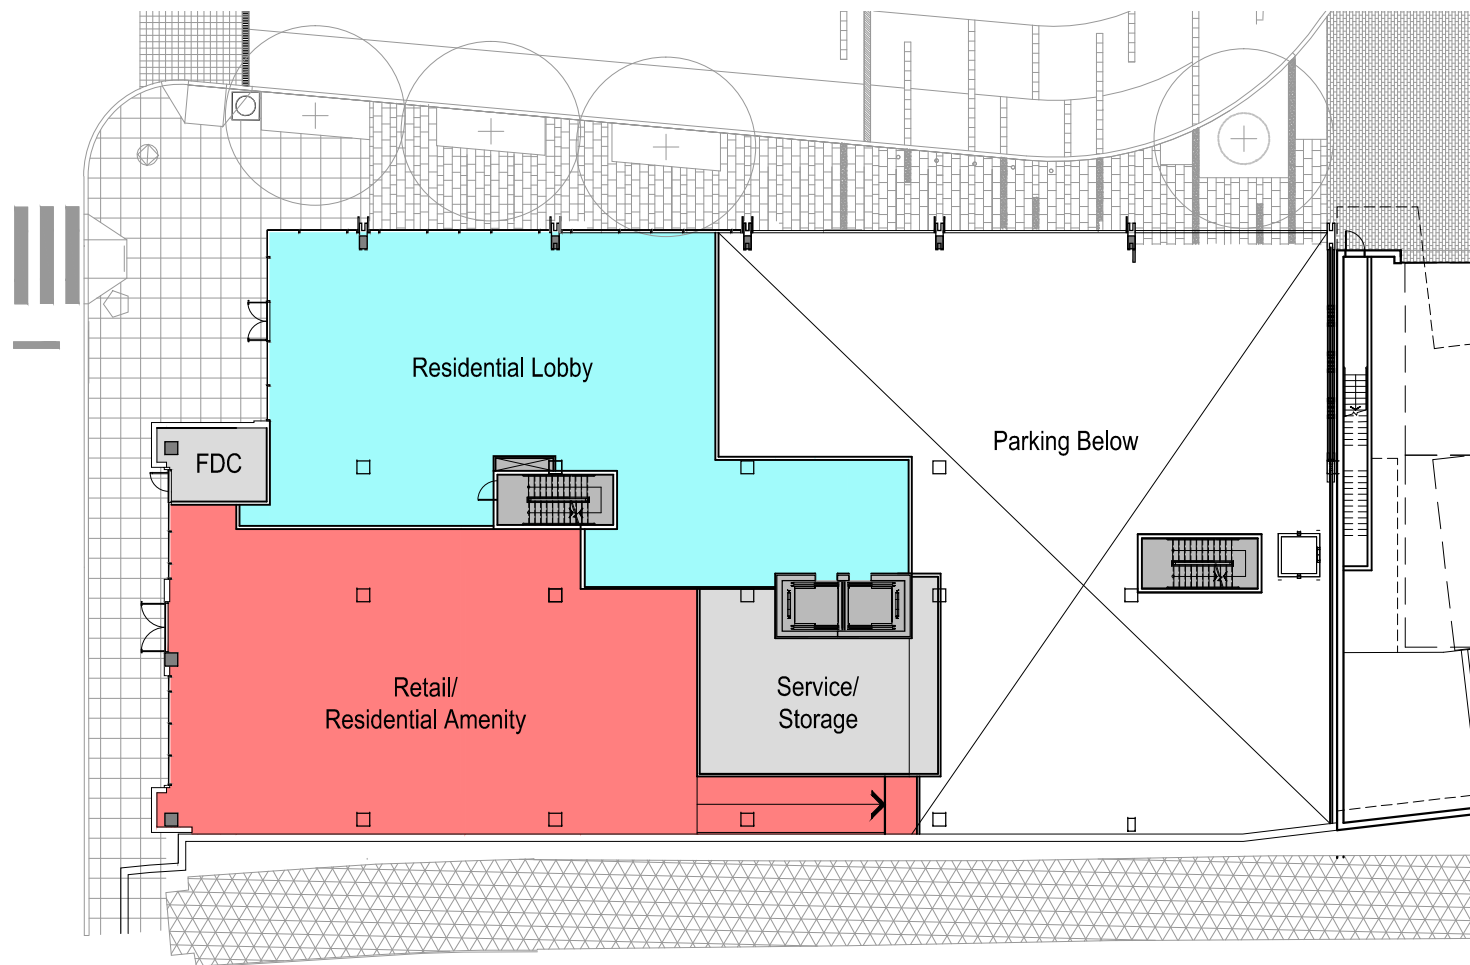


Alternate Plan - Retail Level

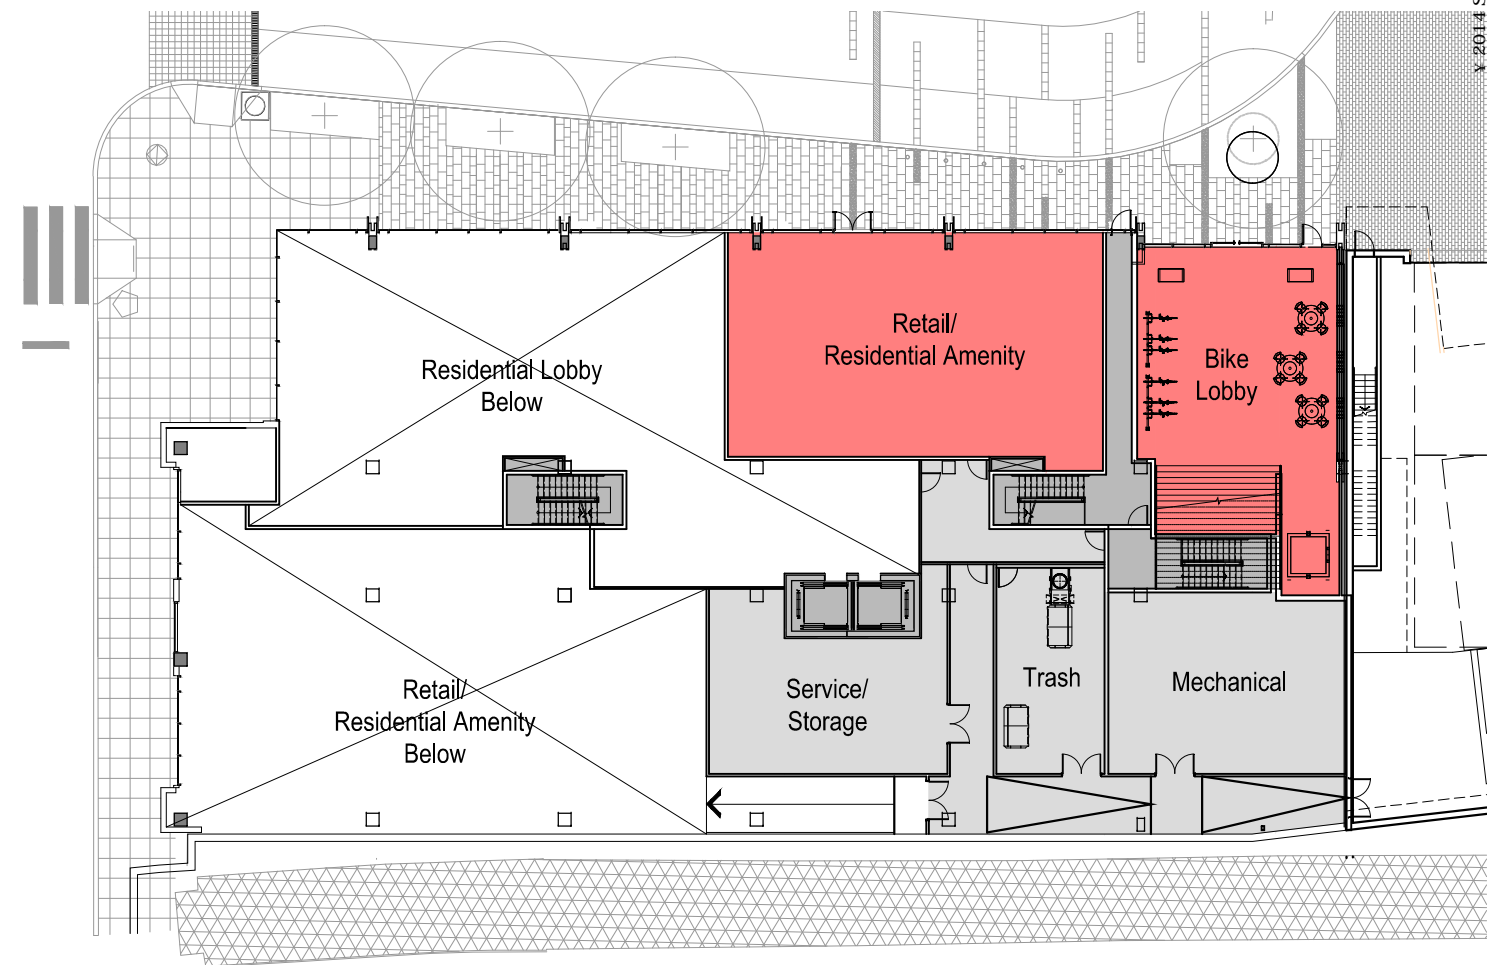


Alternate Plan - Plaza Level

Note:
 Refer to sheets A-207 to A-212 for more information on the bike lobby.

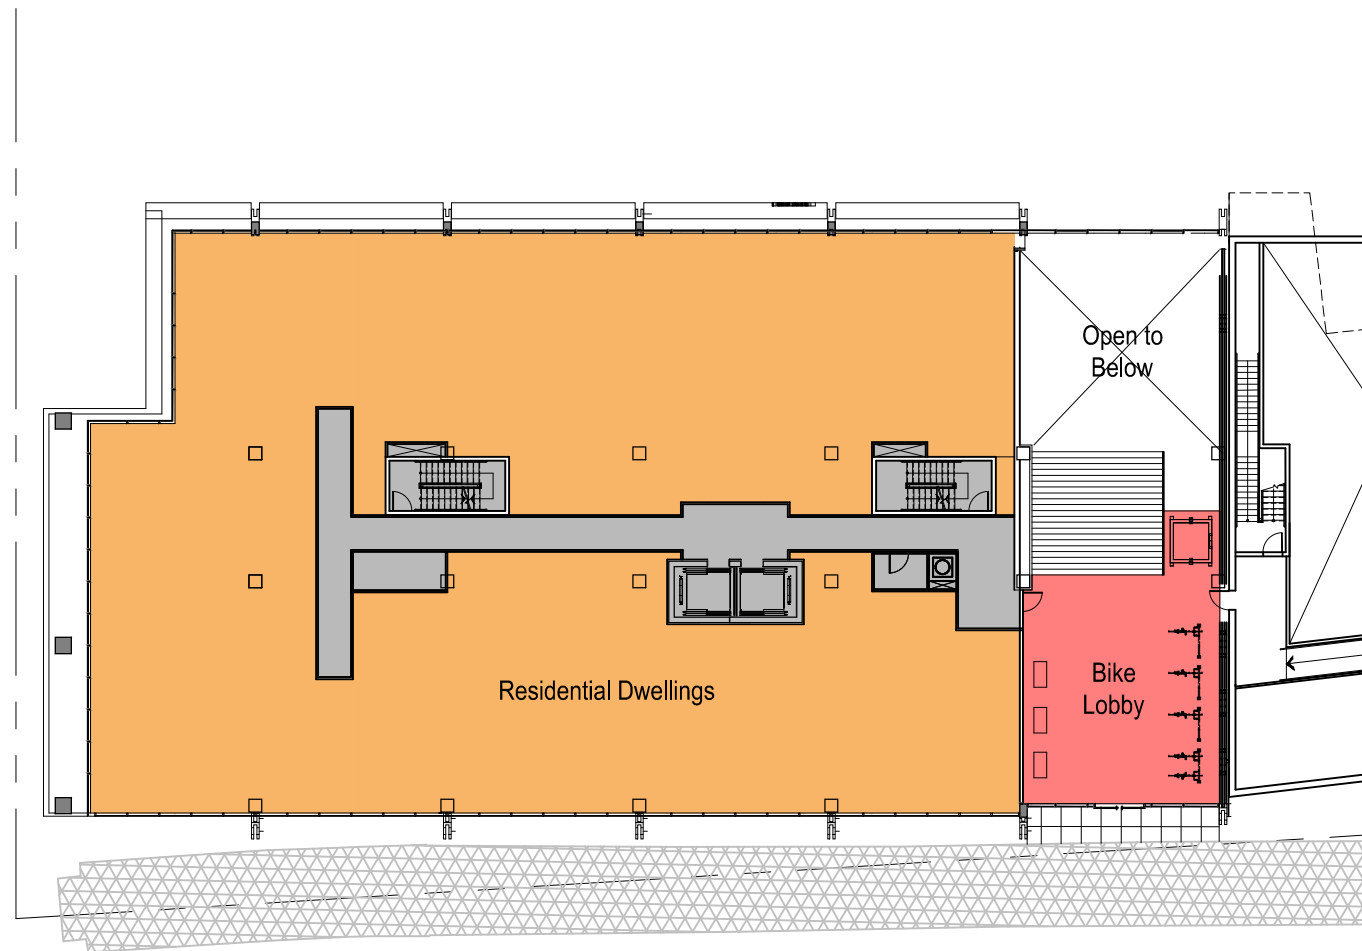


Alternate Plan - 2nd Floor

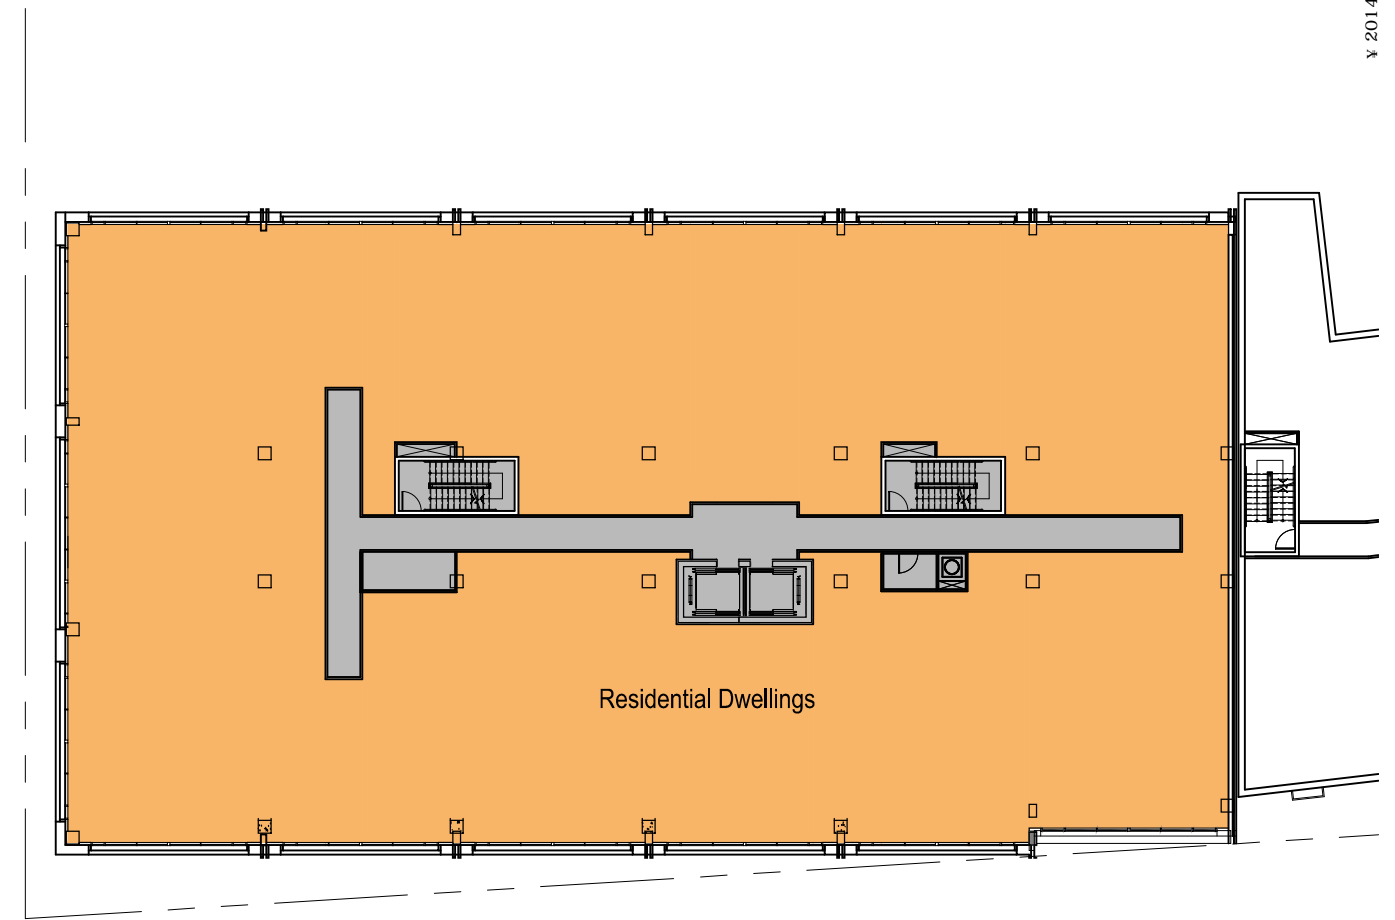


Alternate Plan - Typical Floor

Note:
 Refer to sheets A-207 to A-212 for more information on the bike lobby.

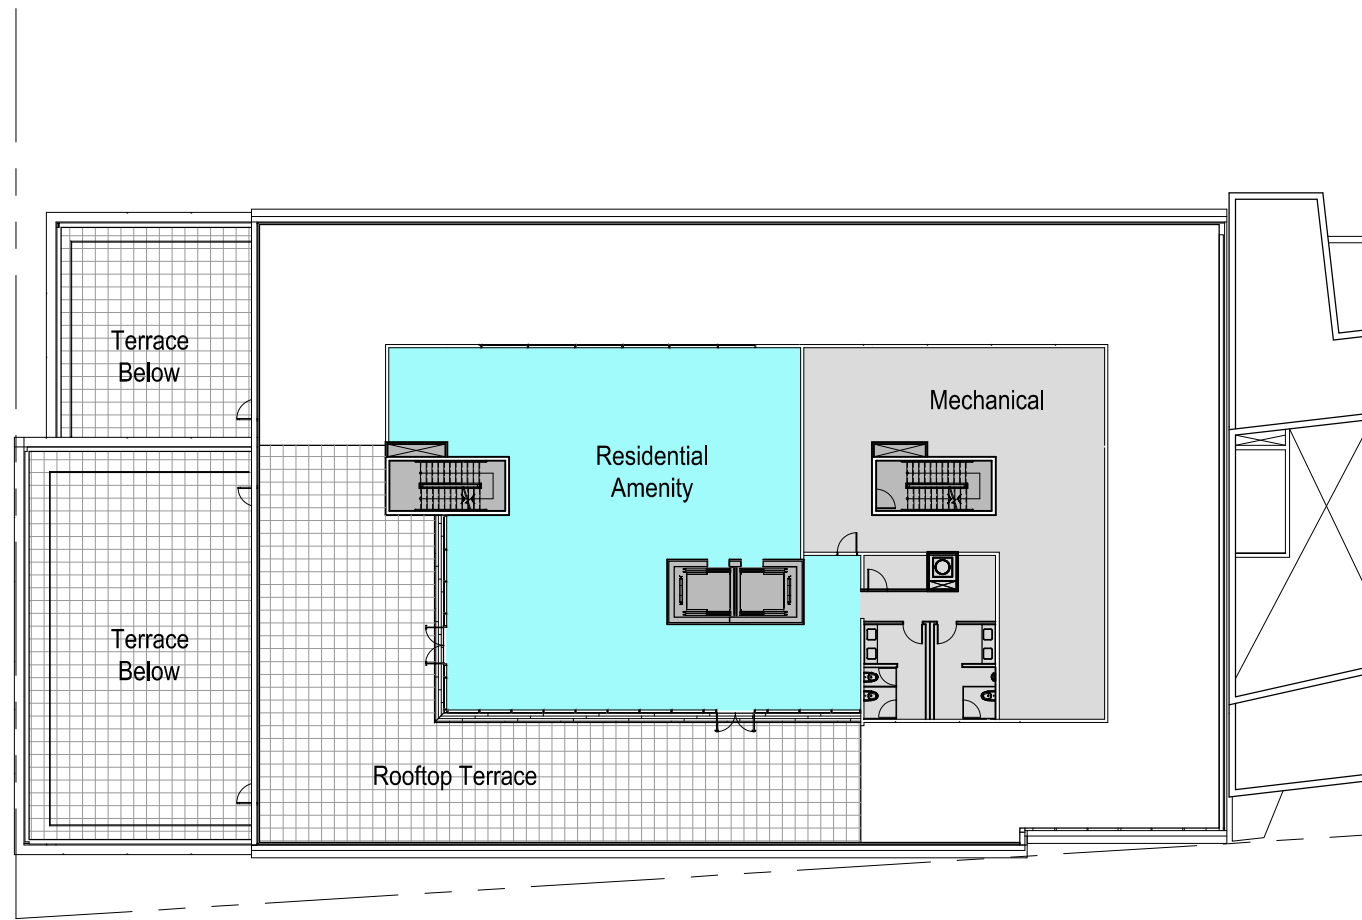

Alternate Plan - Penthouse

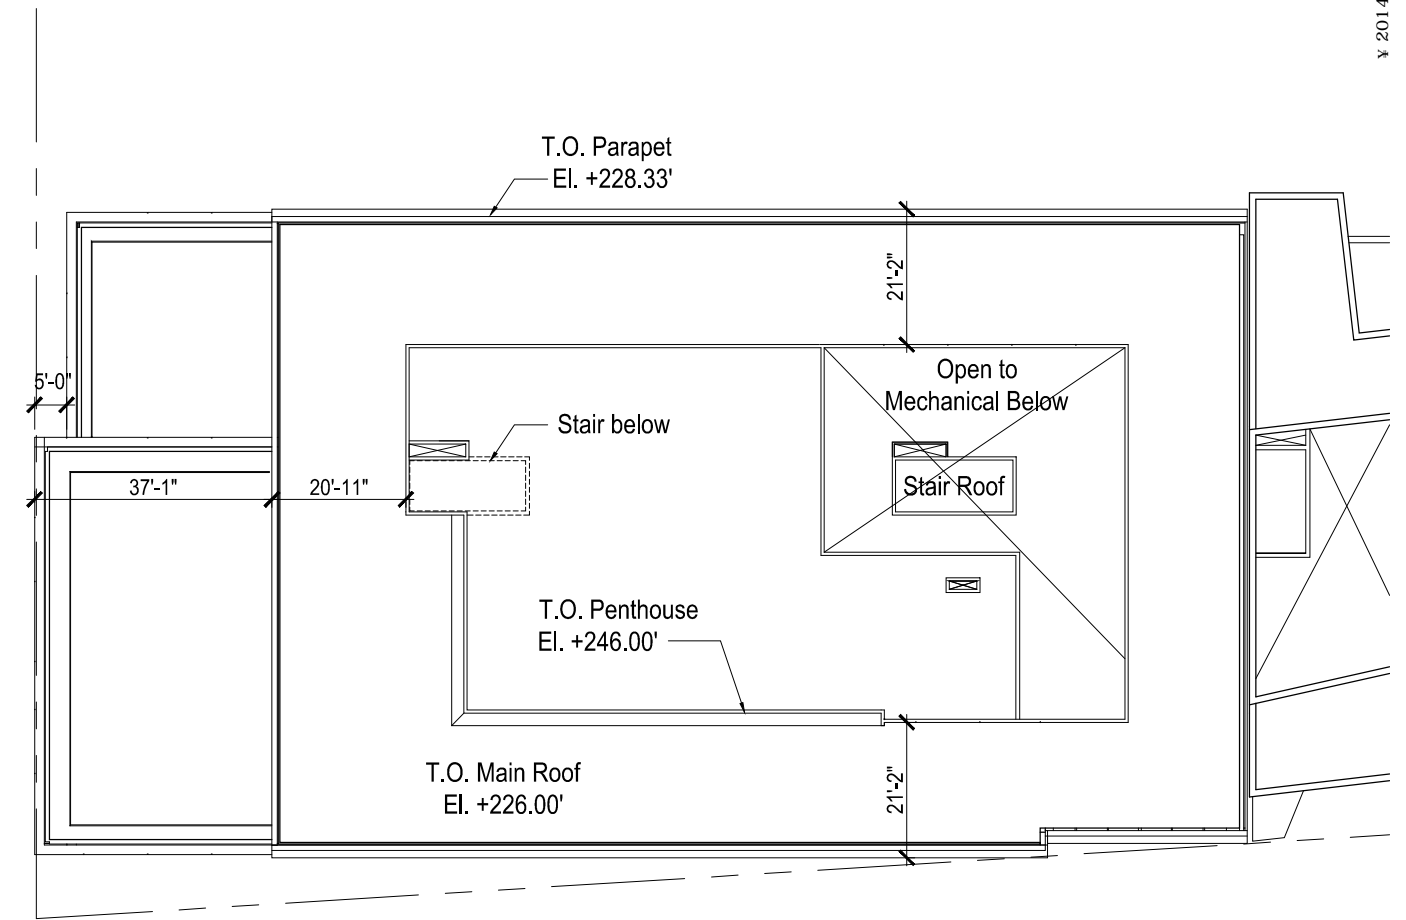

Alternate Plan - Roof