

© 2016 Torti Gallas Urban, Inc. | 1326 H Street NE 2nd Floor Washington, DC 20002


Note: The interior layouts shown on the building plans are schematic. Changes to the layouts, not affecting the exterior envelope or the square footage distribution, may occur. For additional dimensions see sheet A07

September 22, 2016

## Second Floor Plan



A04

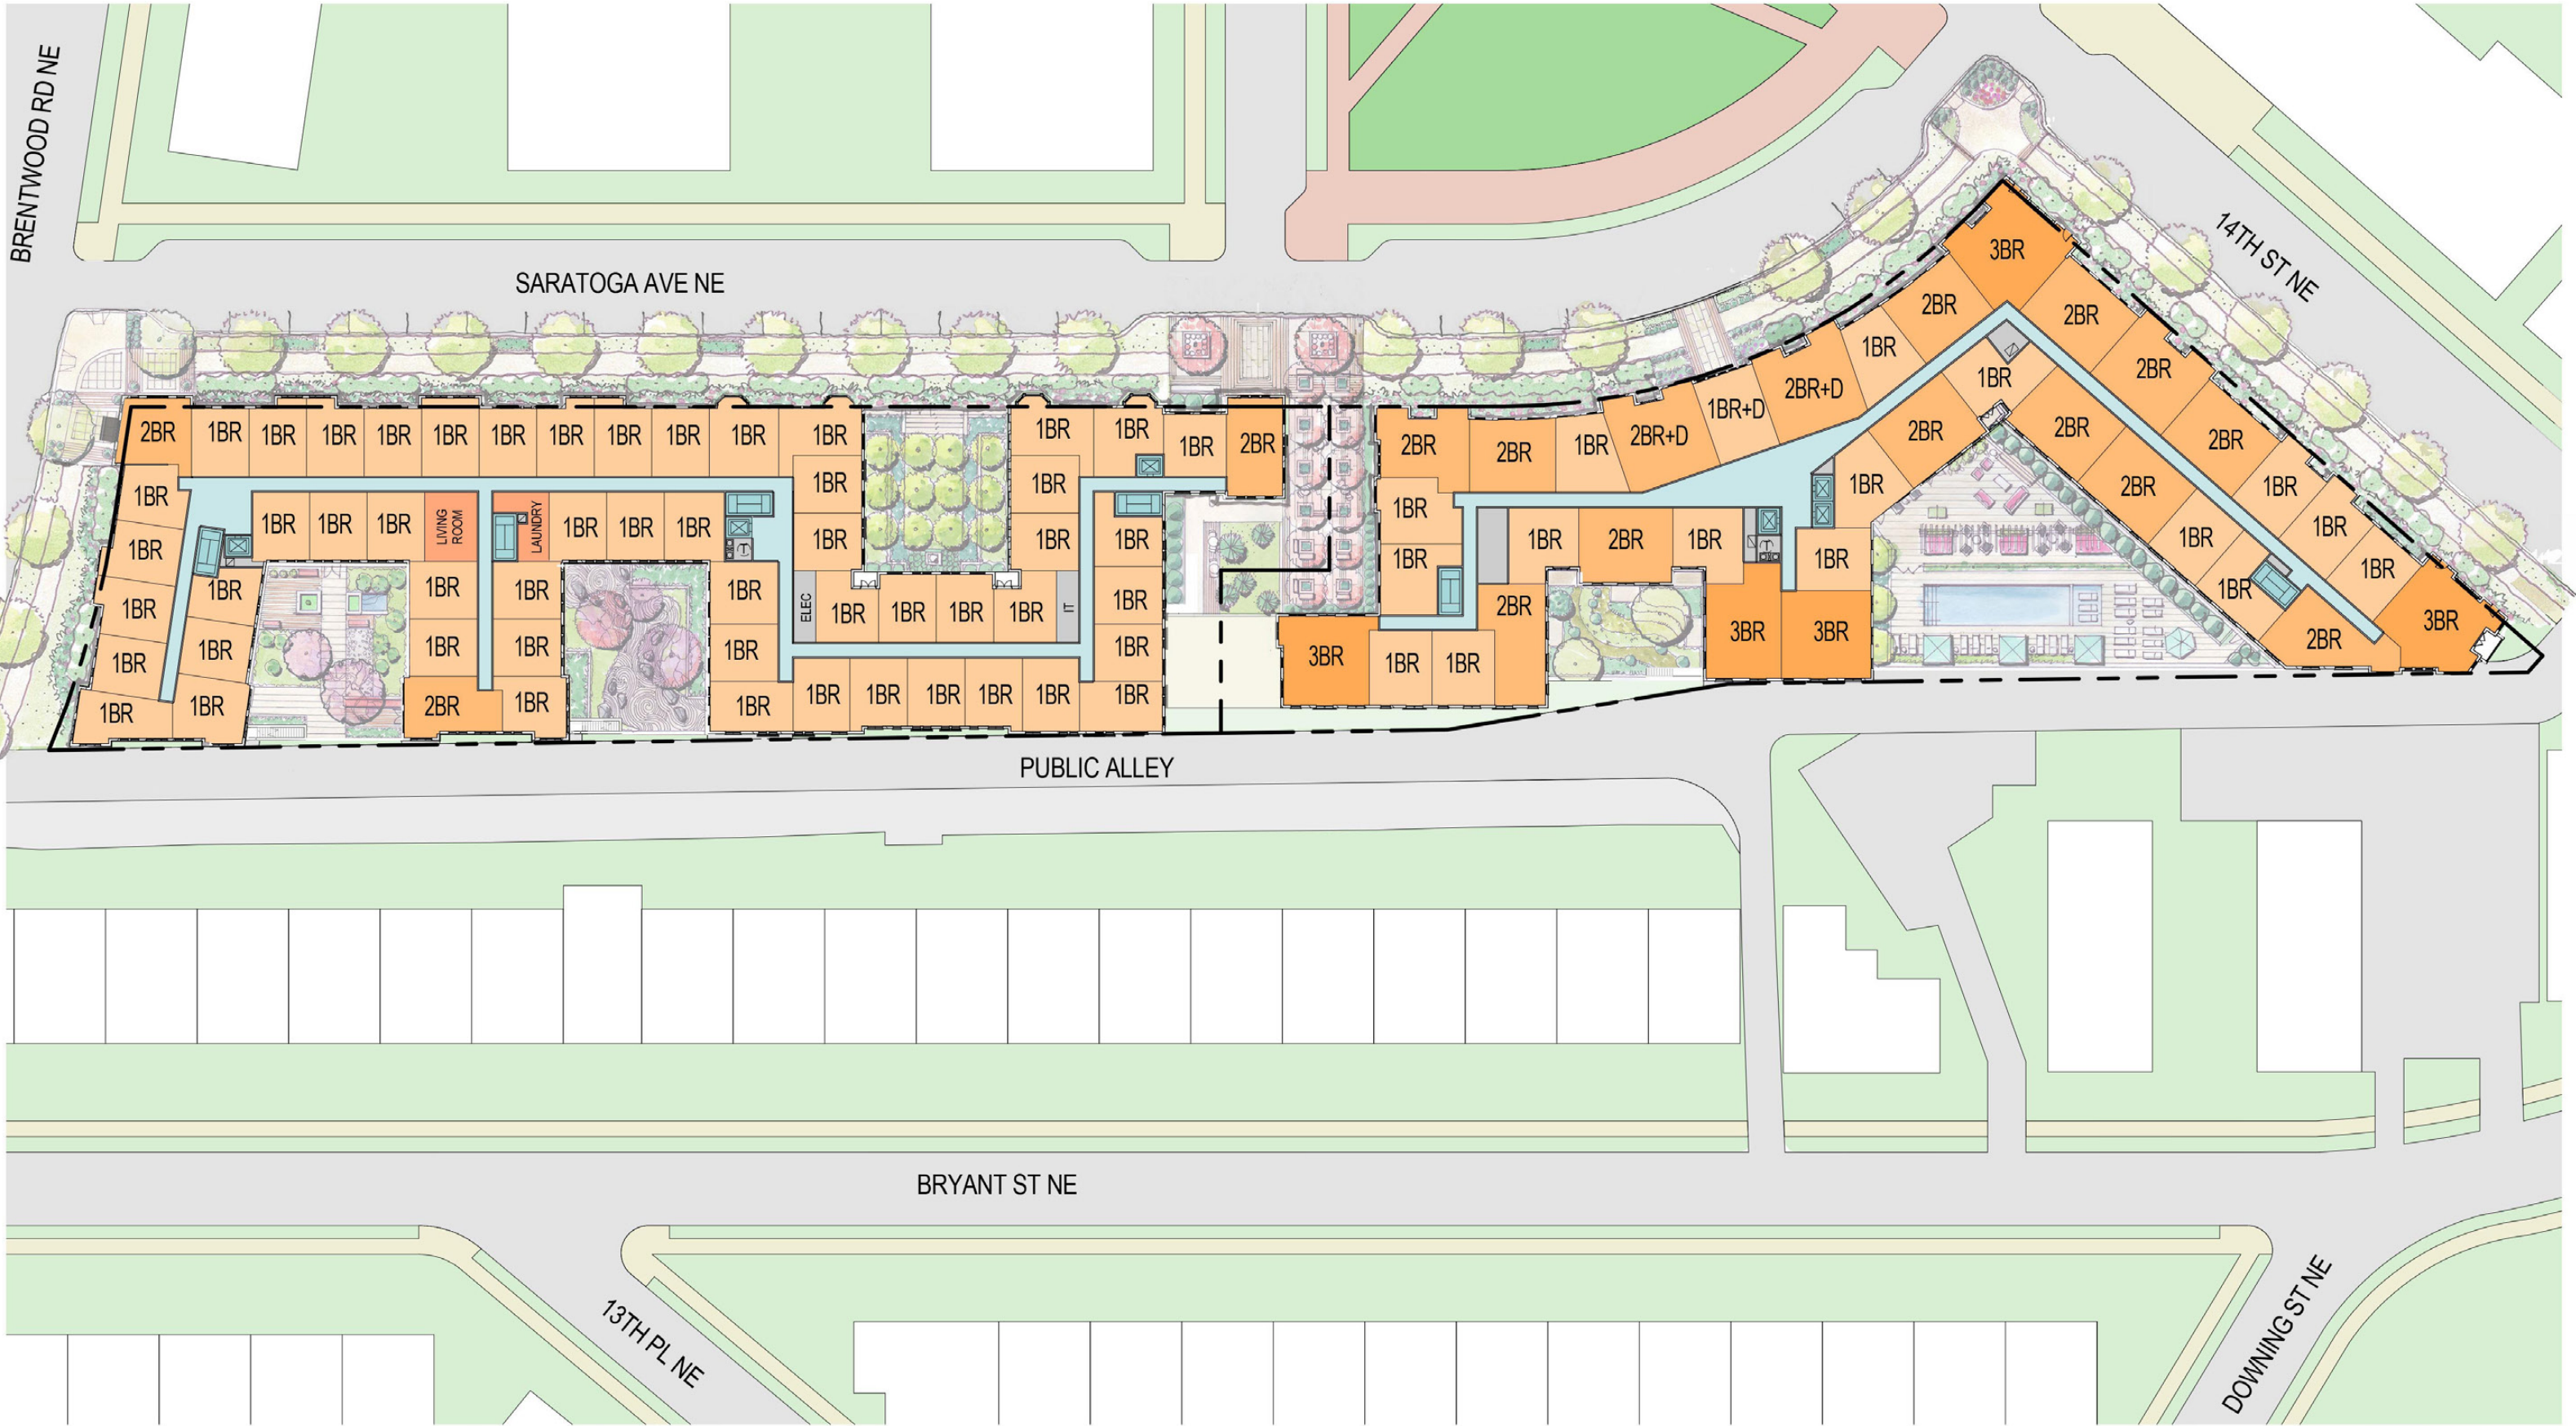

© 2016 Torti Gallas Urban, Inc. | 1326 H Street NE 2nd Floor Washington, DC 20002

Note: The interior layouts shown on the building plans are schematic. Changes to the layouts, not affecting the exterior envelope or the square footage distribution, may occur. For additional dimensions see sheet A07

September 22, 2016

Typical Floor Plan




A05



MID-CITY FINANCIAL  
TORTI GALLAS URBAN

RIA BLOCK 7

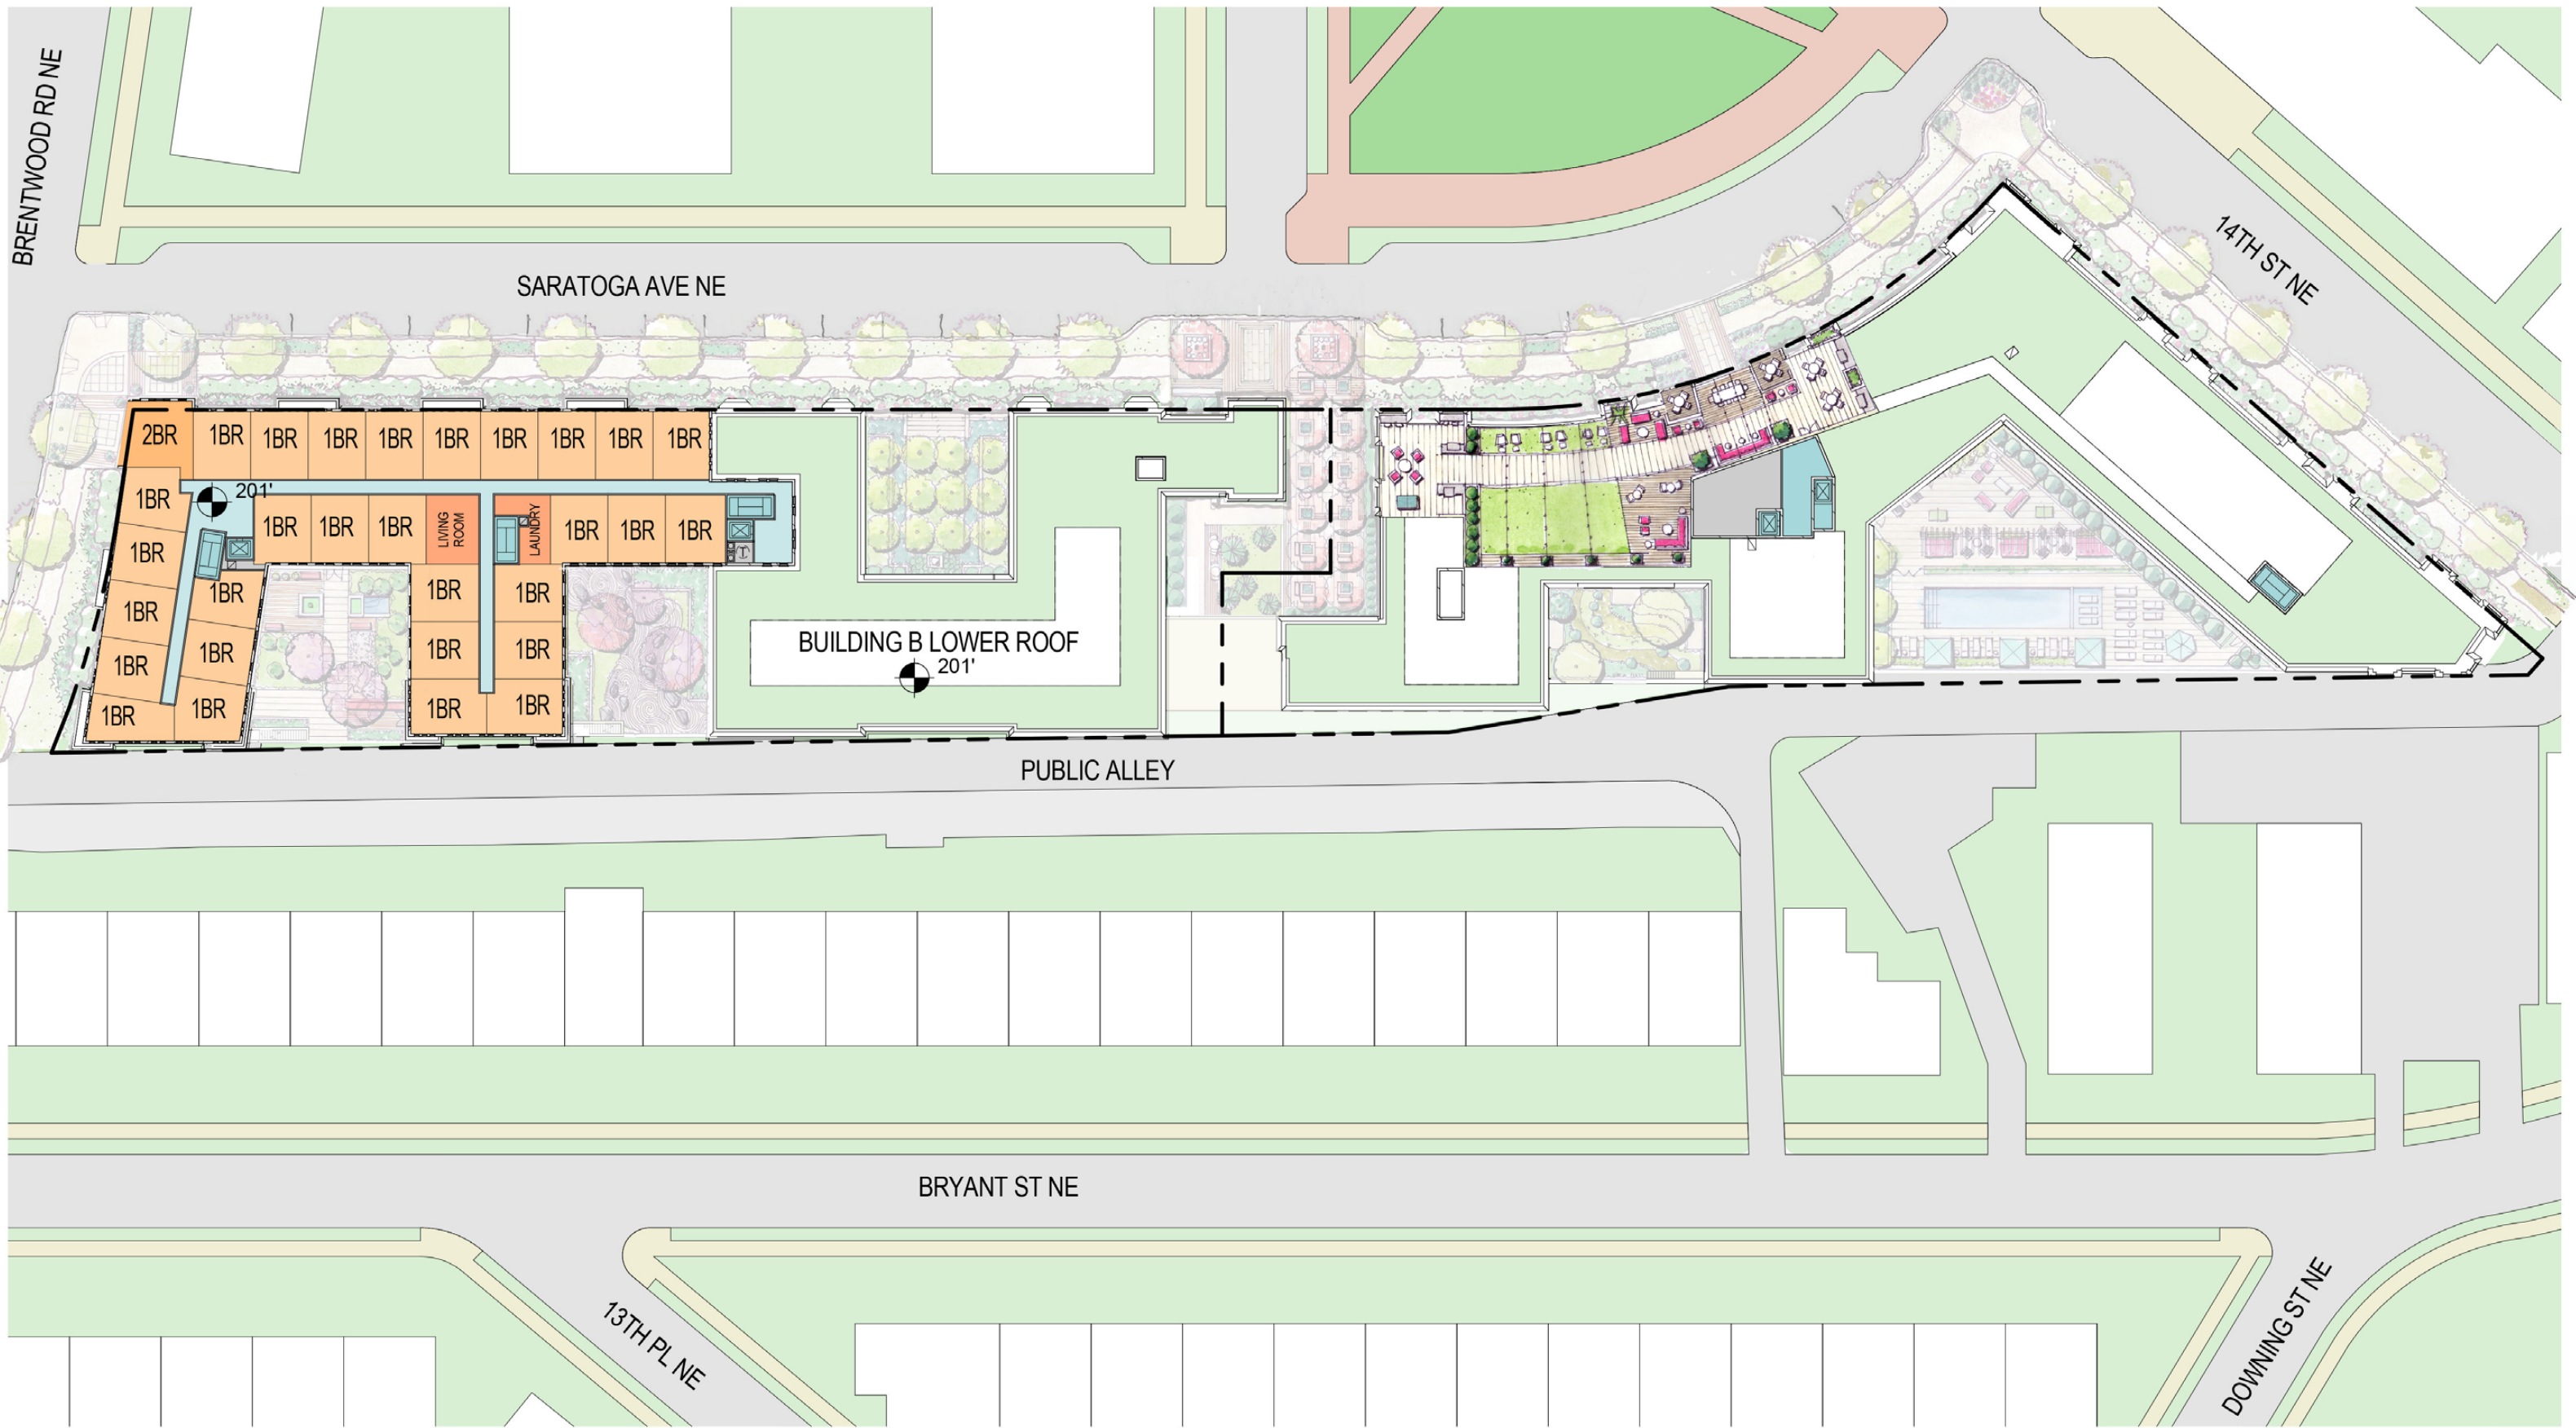

© 2016 Torti Gallas Urban, Inc. | 1326 H Street NE 2nd Floor Washington, DC 20002


Note: The interior layouts shown on the building plans are schematic. Changes to the layouts, not affecting the exterior envelope or the square footage distribution, may occur. For additional dimensions see sheet A07




September 22, 2016

# Upper Floor Plan



A06

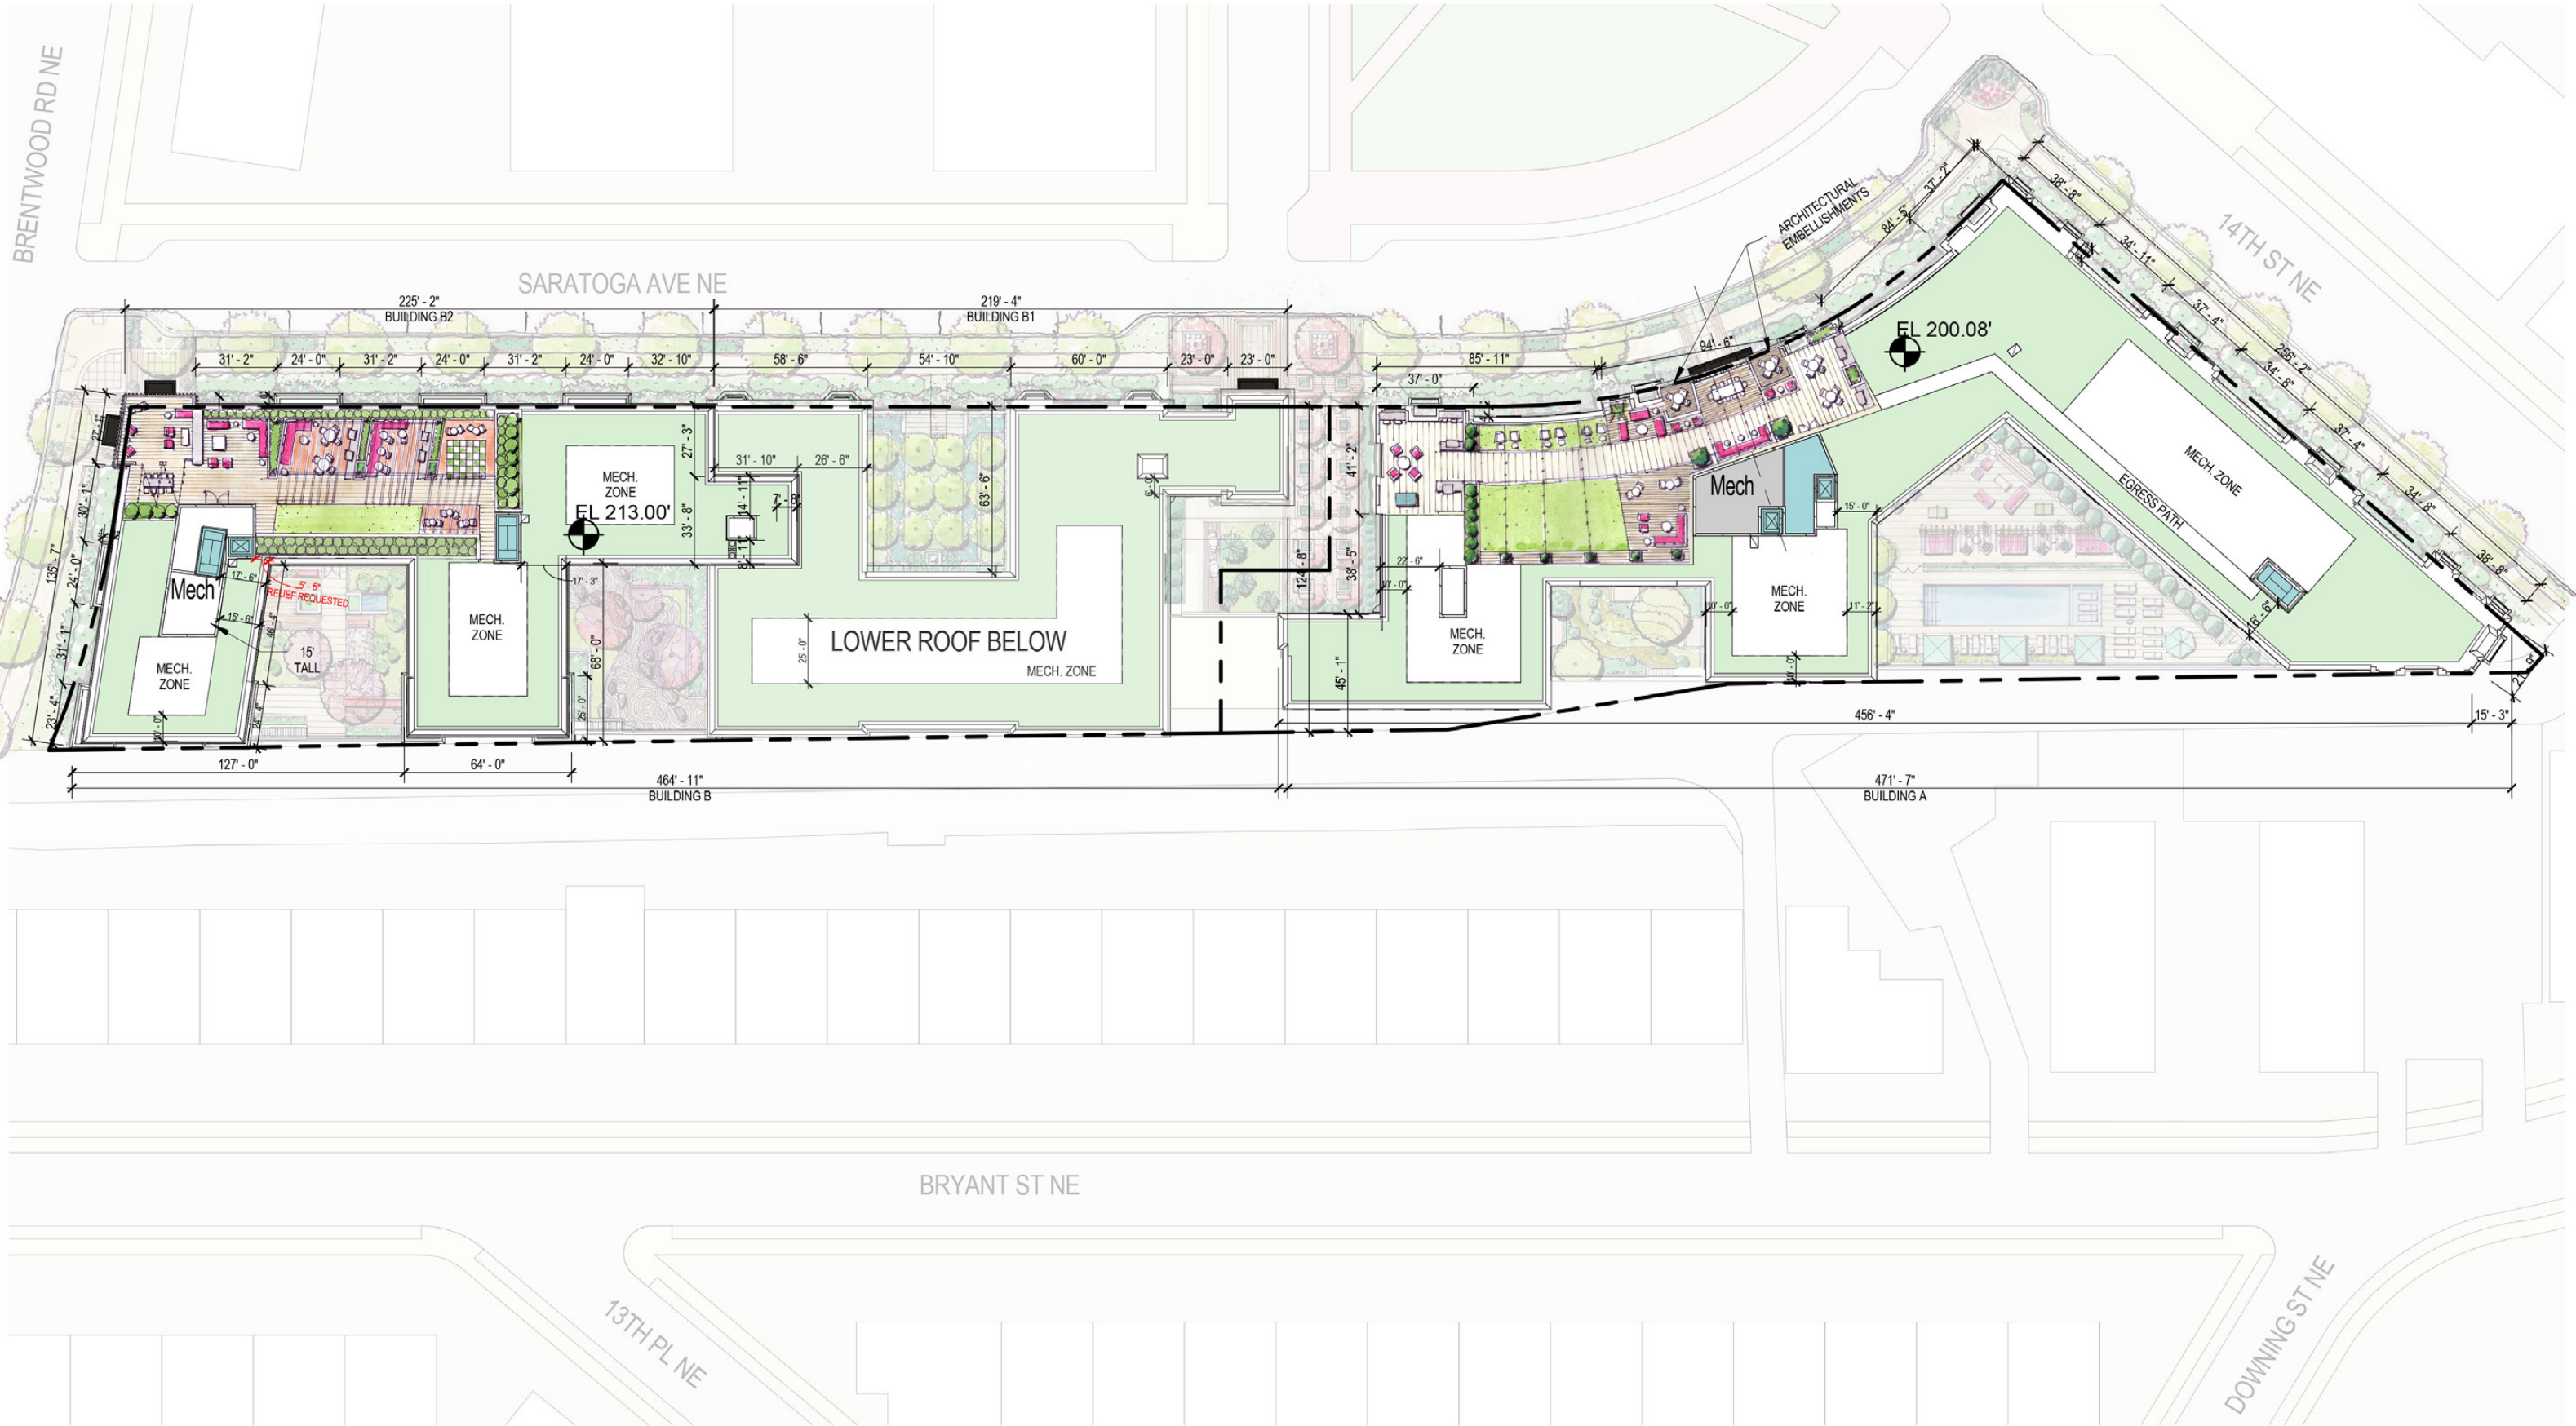


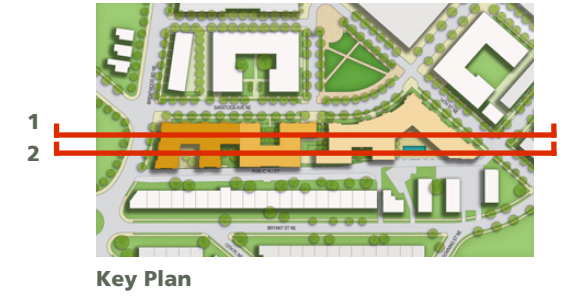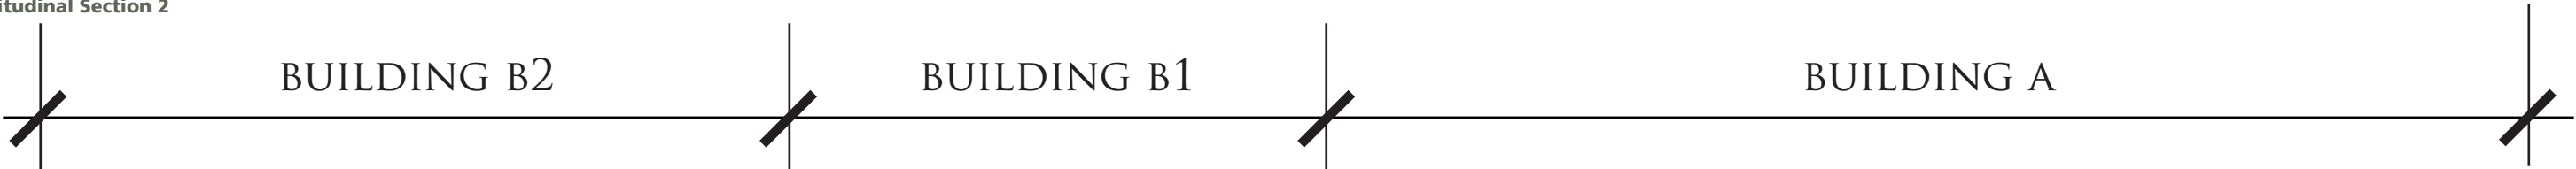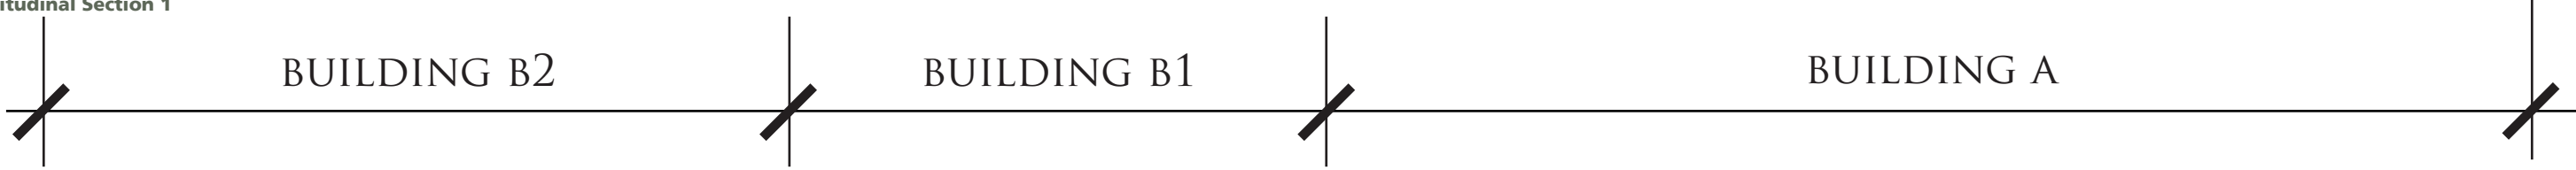

© 2016 Torti Gallas Urban, Inc. | 1326 H Street NE 2nd Floor Washington, DC 20002


**Building Sections (Longitudinal)**

September 22, 2016

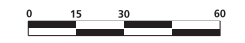


**A08**

**RIA BLOCK 7**

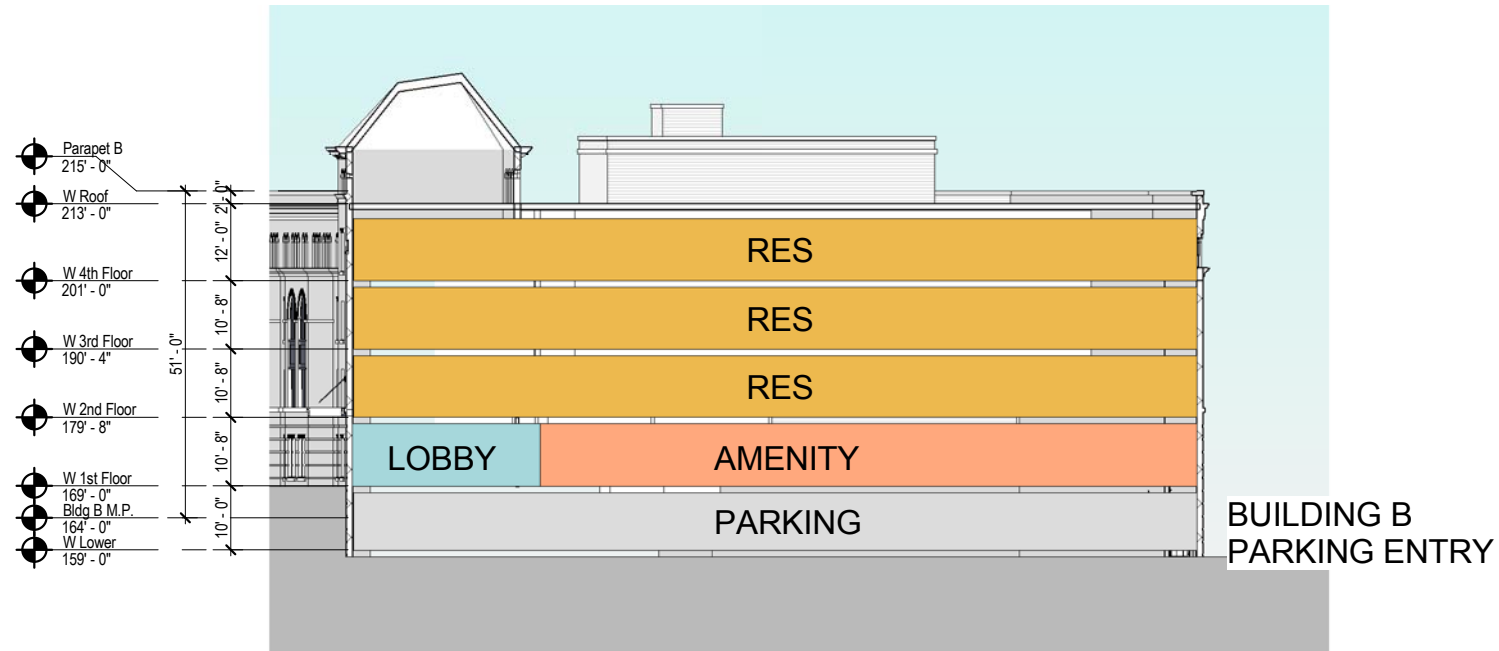

Section 3

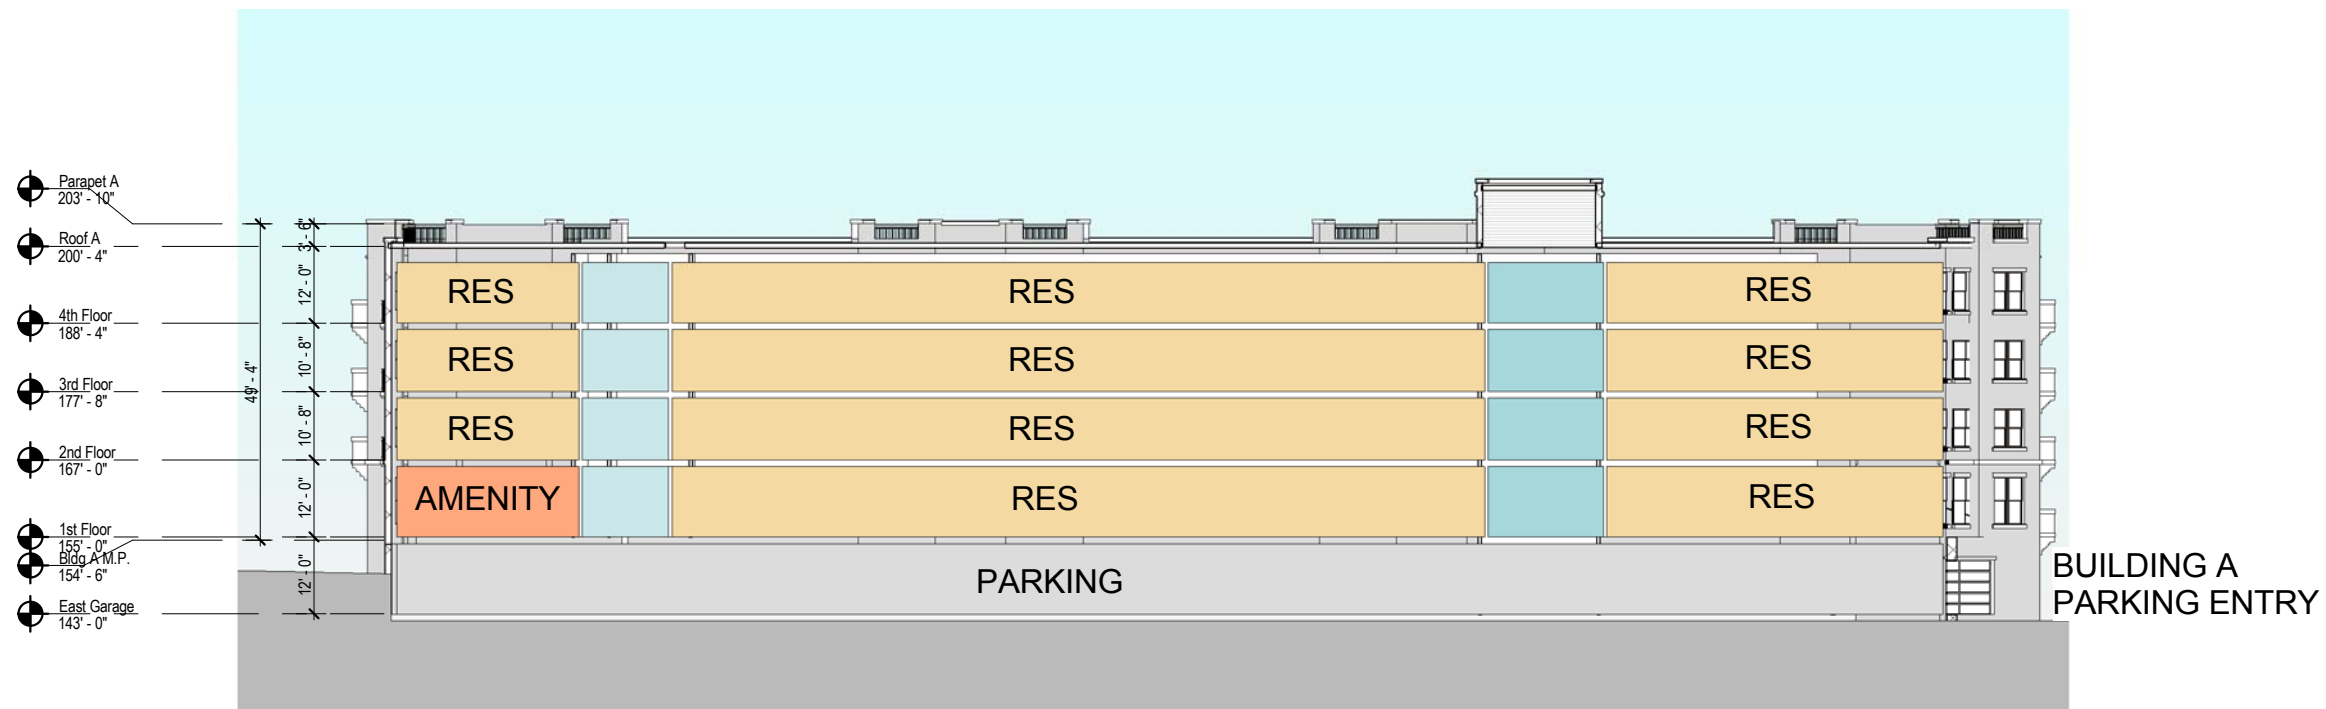

Section 4



Key Plan