

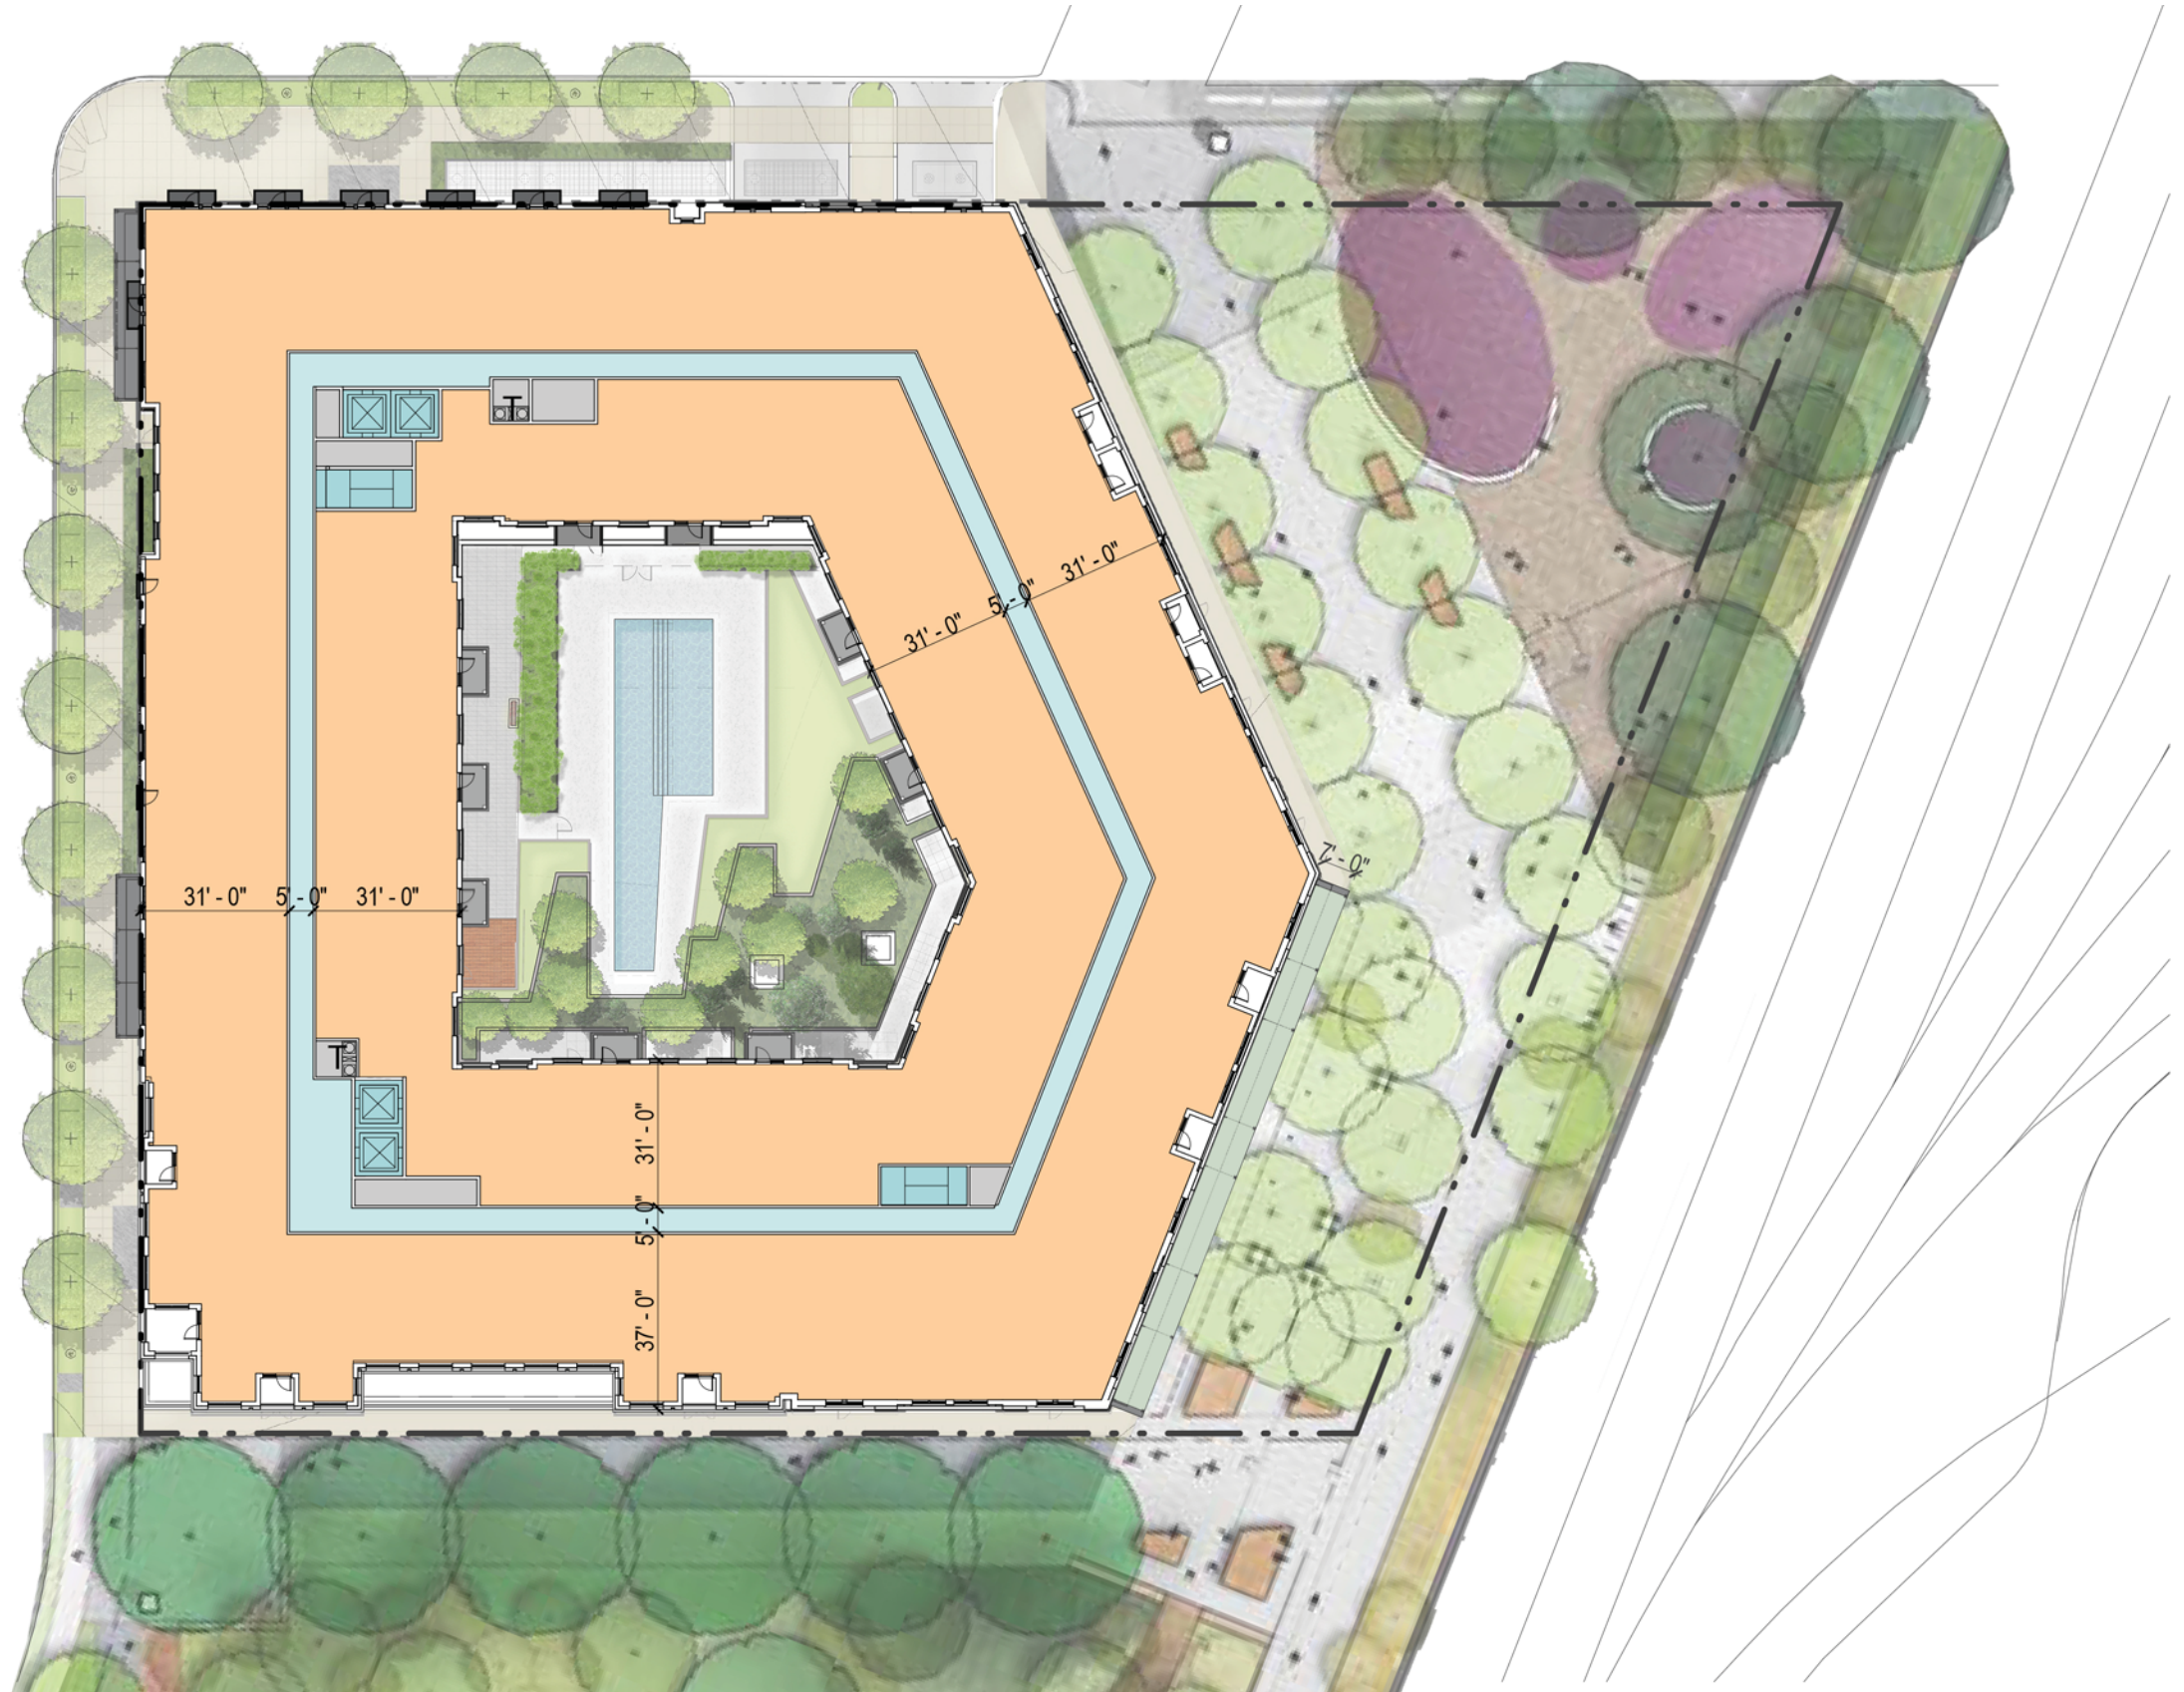
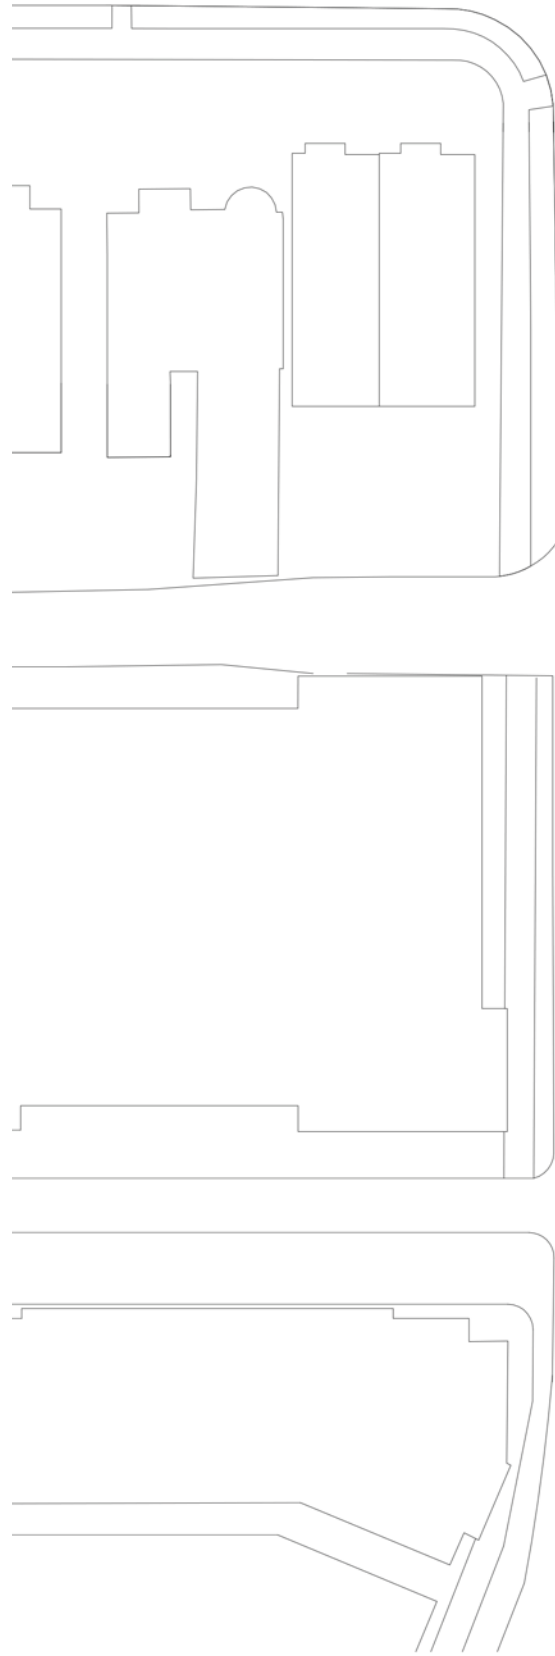


Typical Floor Plan

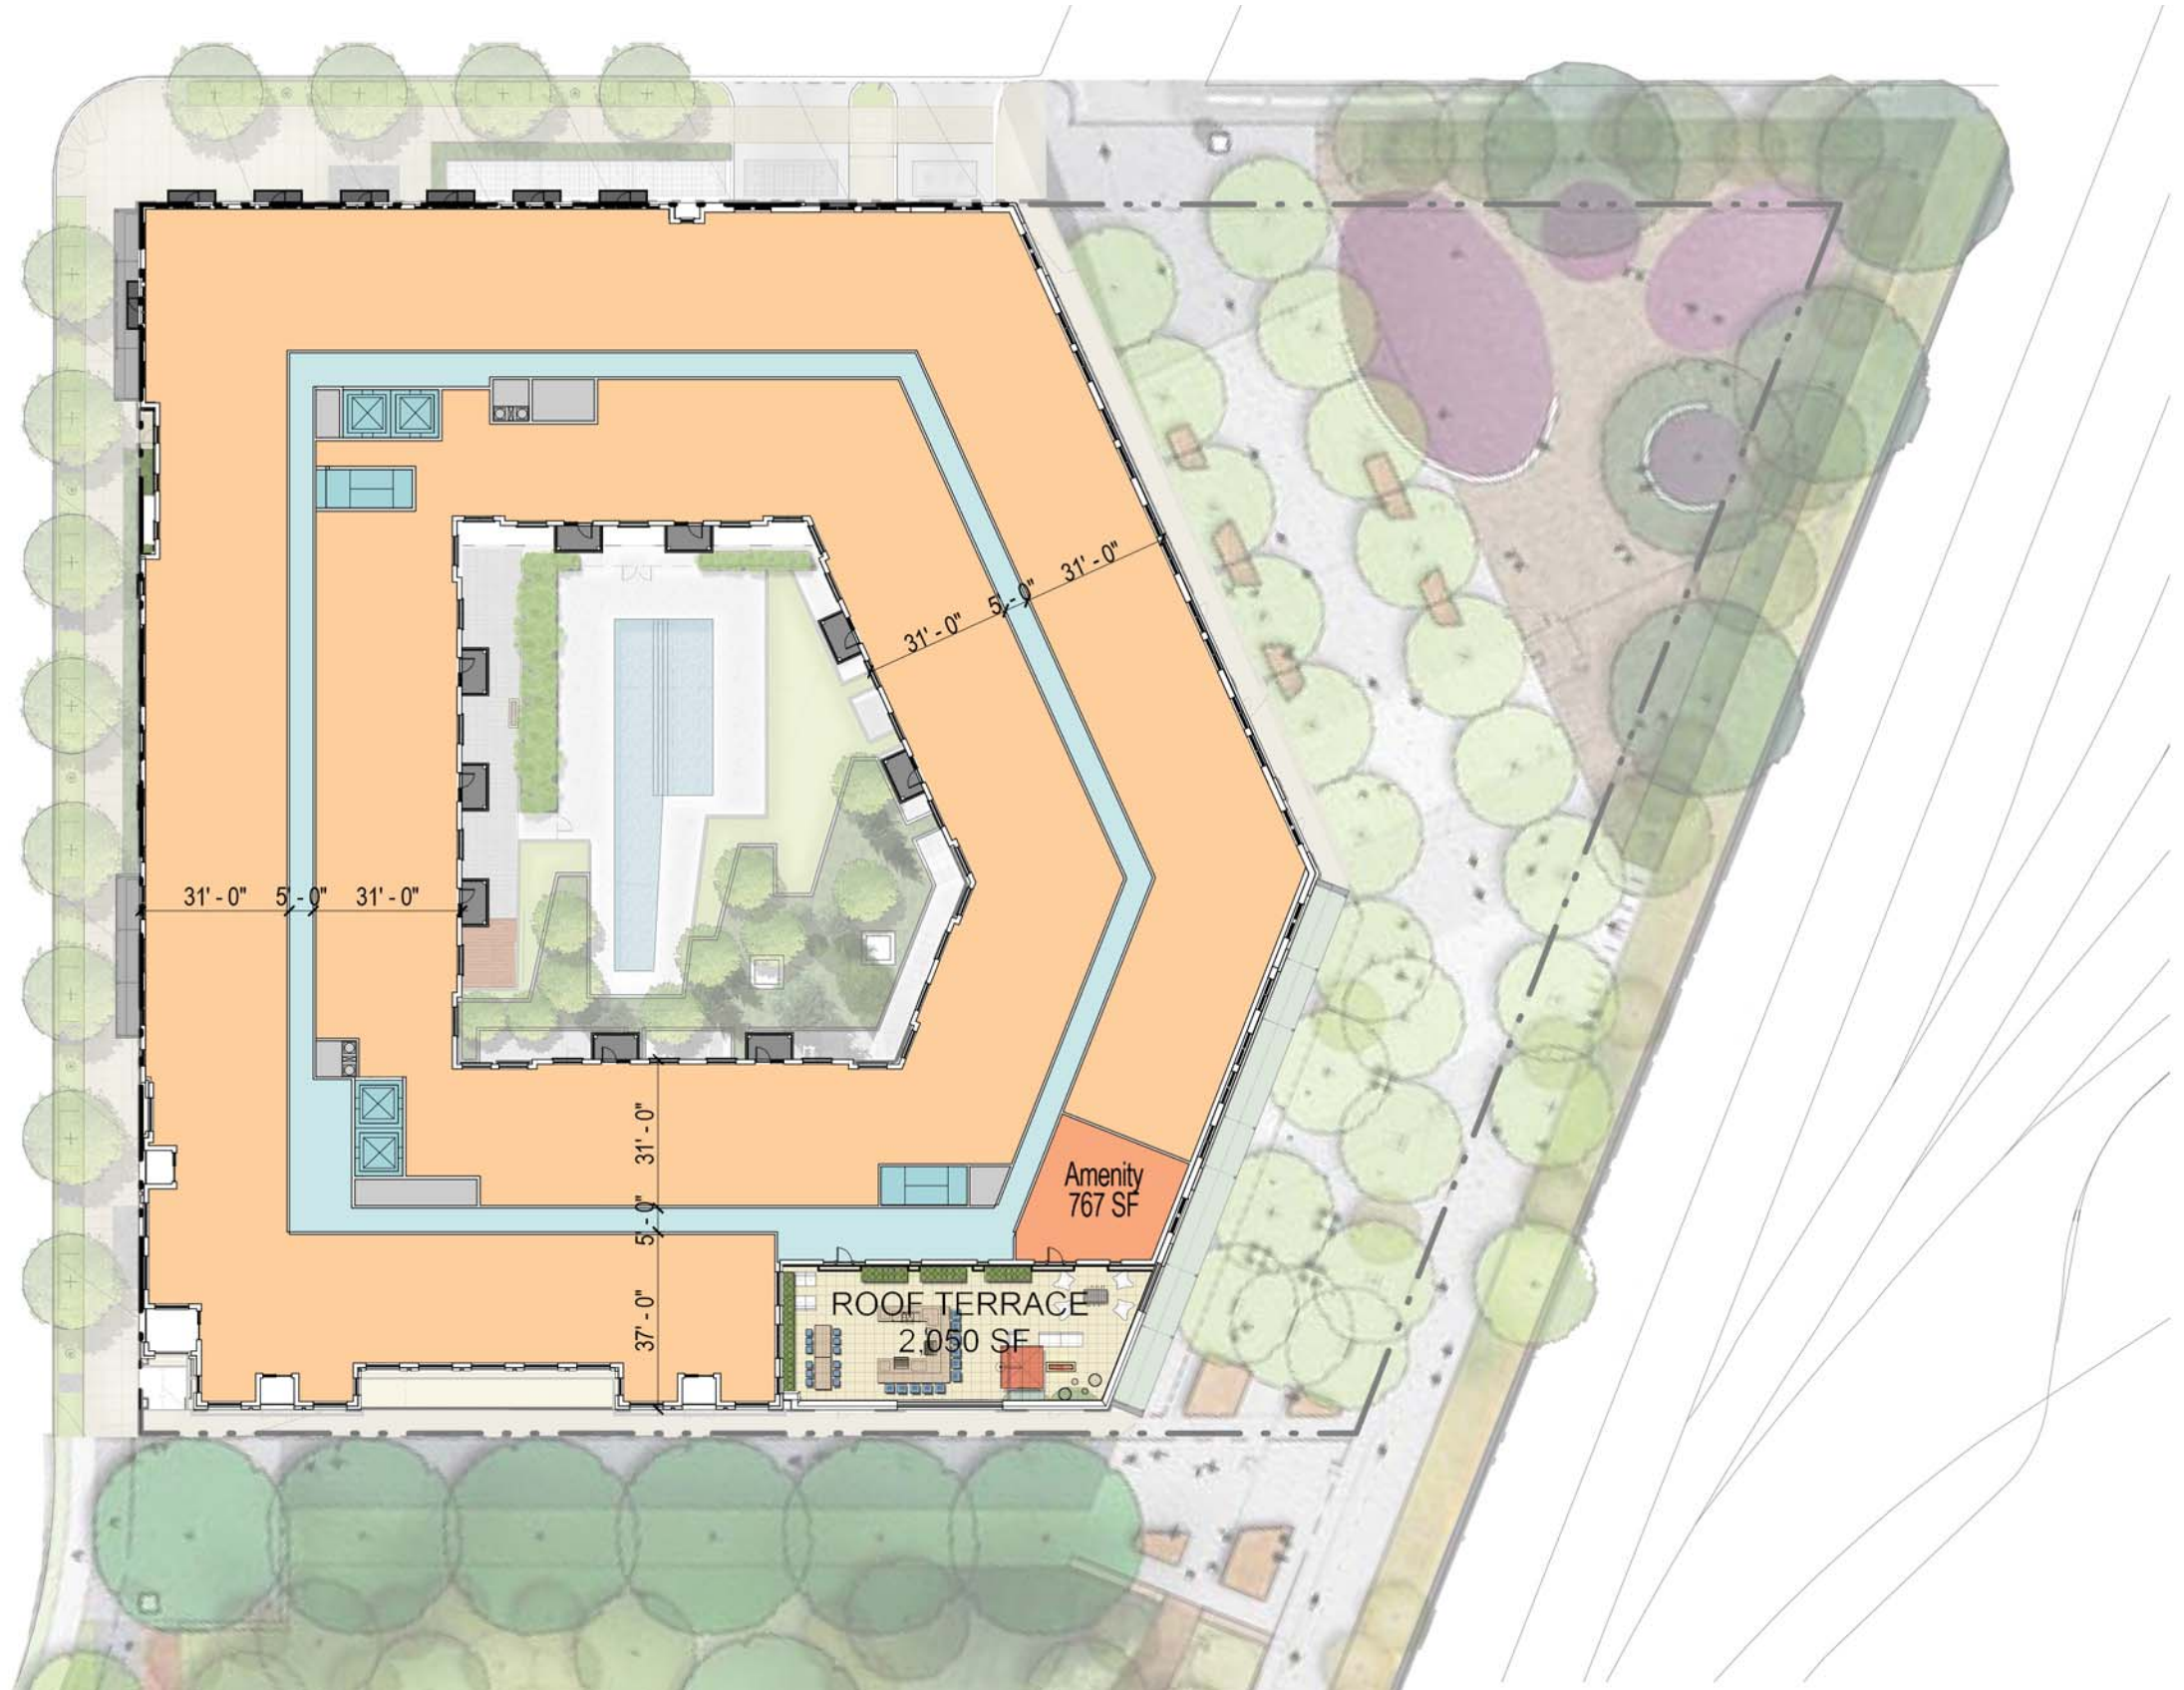



Note: The interior layouts shown on the building plans are schematic. Changes to the layouts, not affecting the exterior envelope or the square footage distribution, may occur. For additional dimensions see sheet A05

6TH Floor Plan

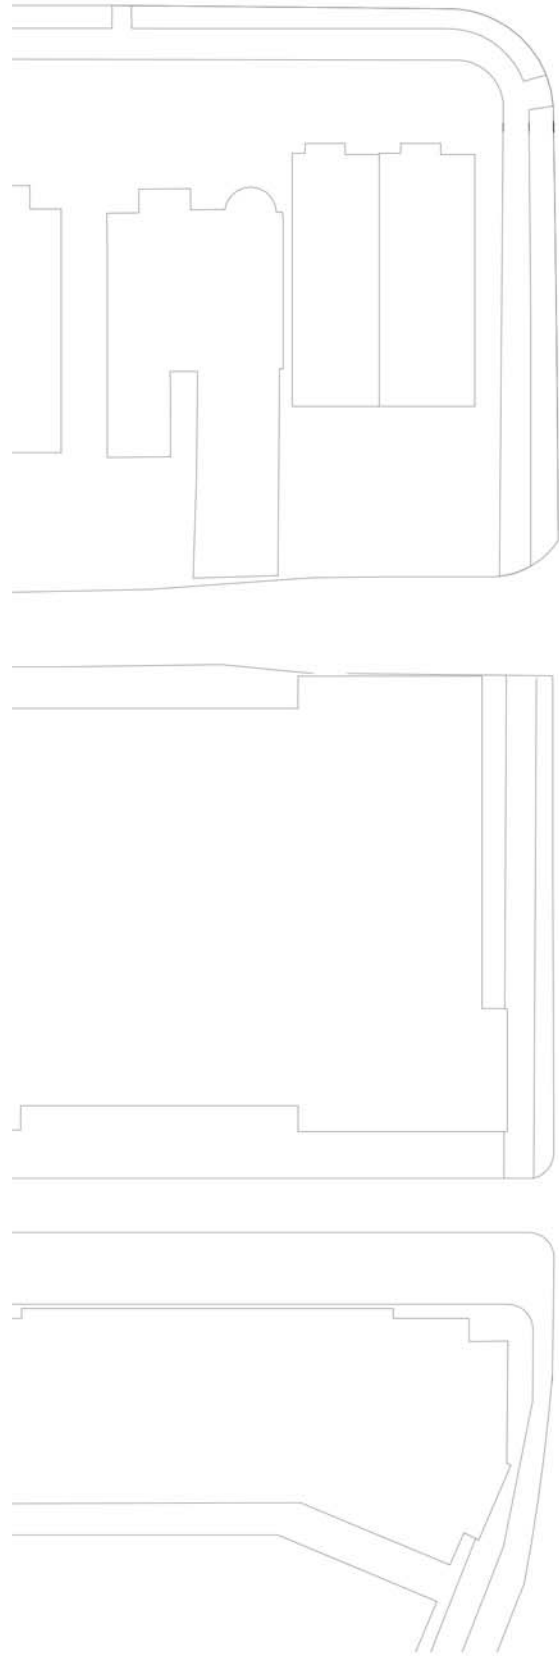


Note: The interior layouts shown on the building plans are schematic. Changes to the layouts, not affecting the exterior envelope or the square footage distribution, may occur. For additional dimensions see sheet A05


Roof Plan

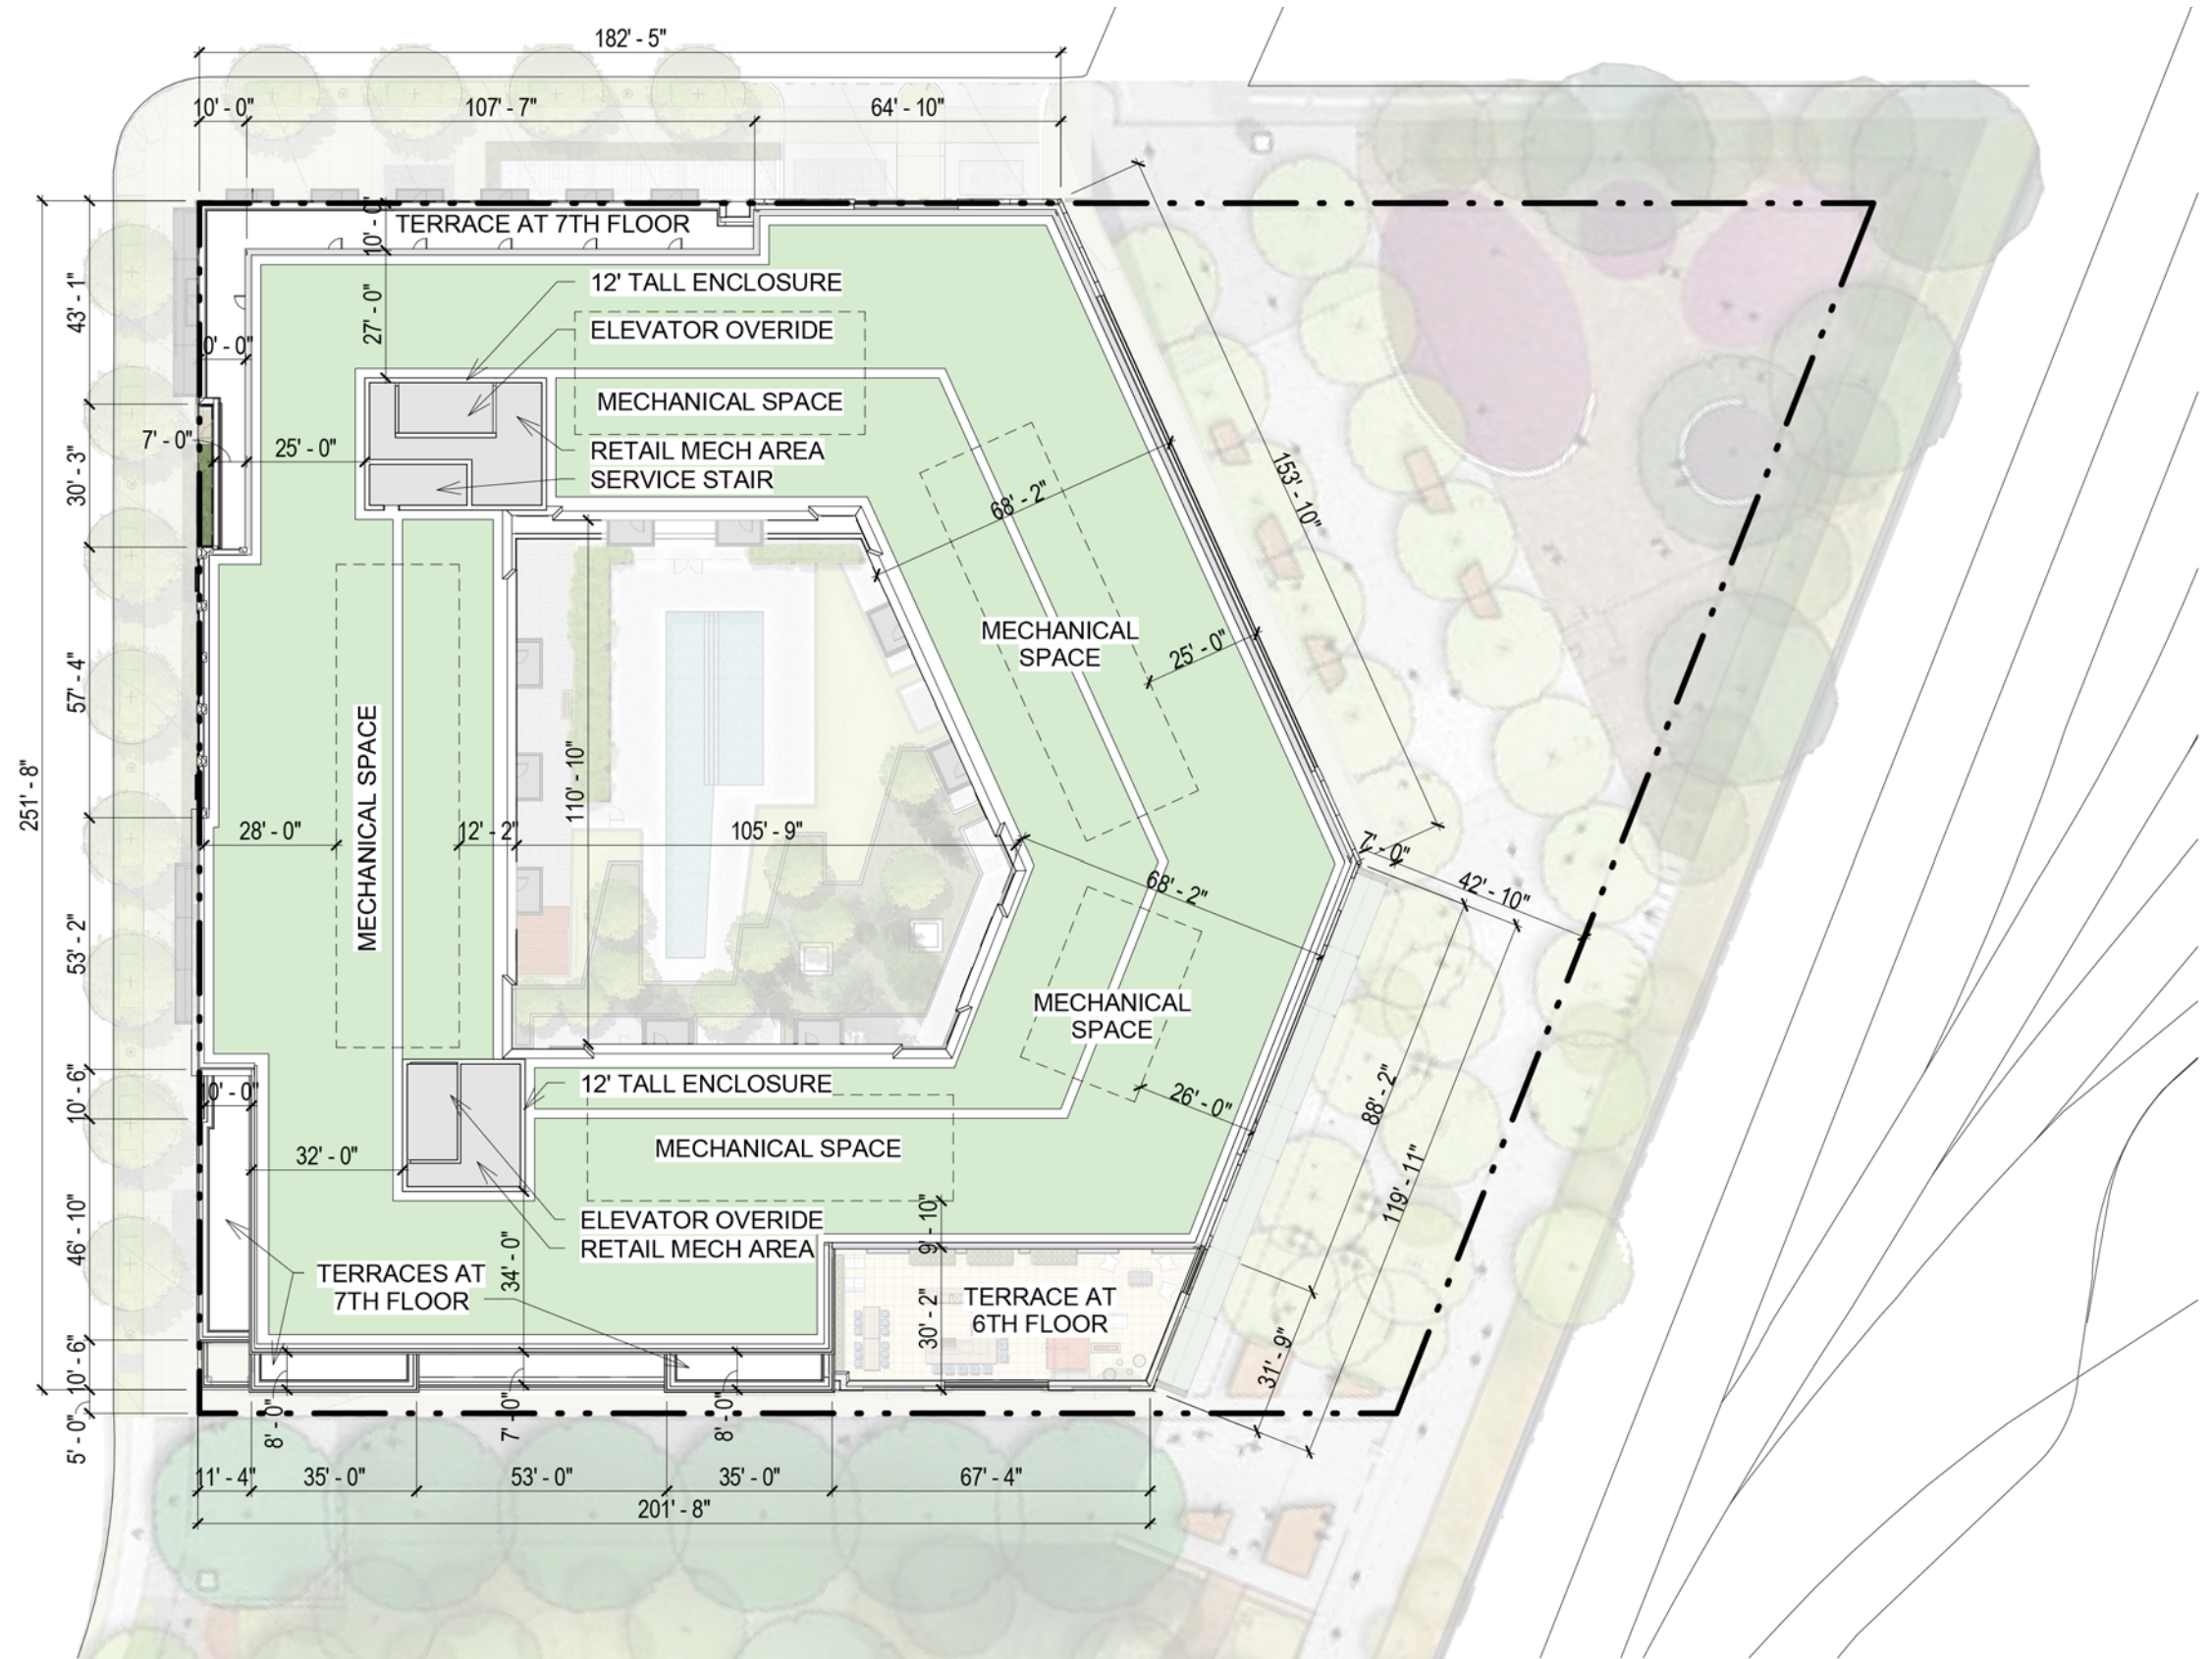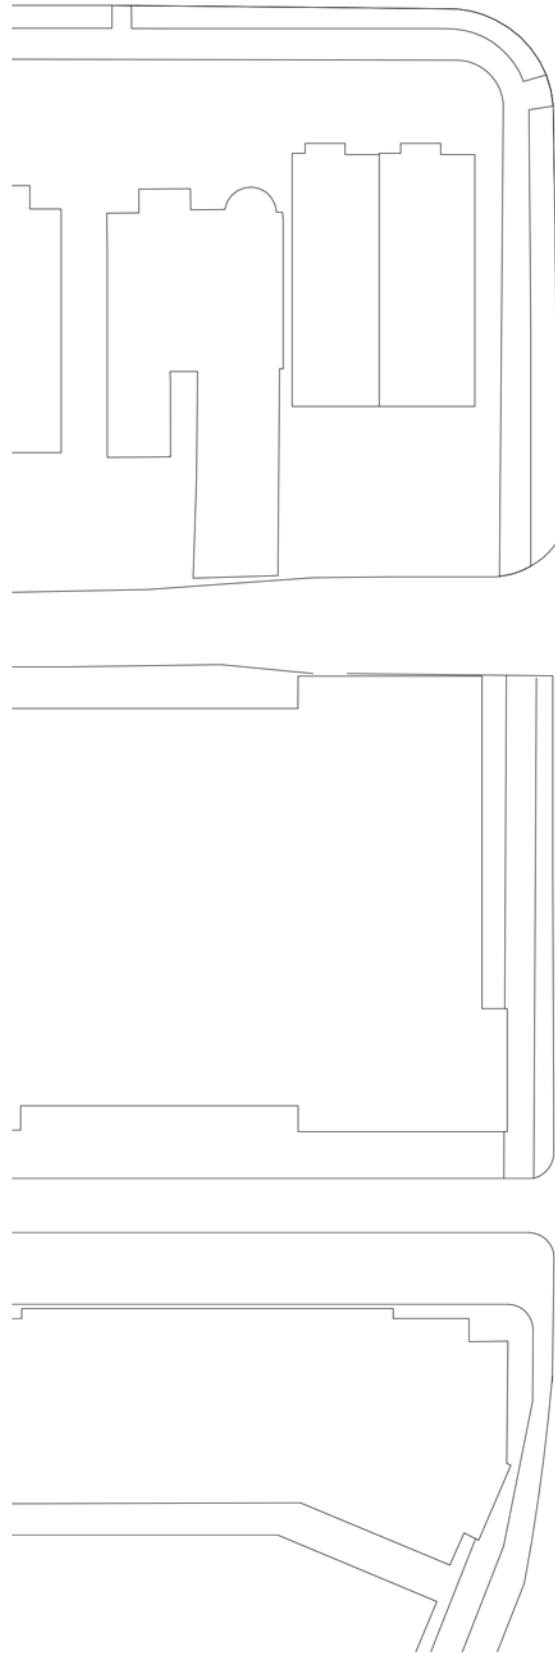


Note: The identified mechanical spaces are for equipment that is less than 4' above the roof or parapet.

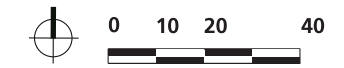

LONGITUDINAL SECTION 1

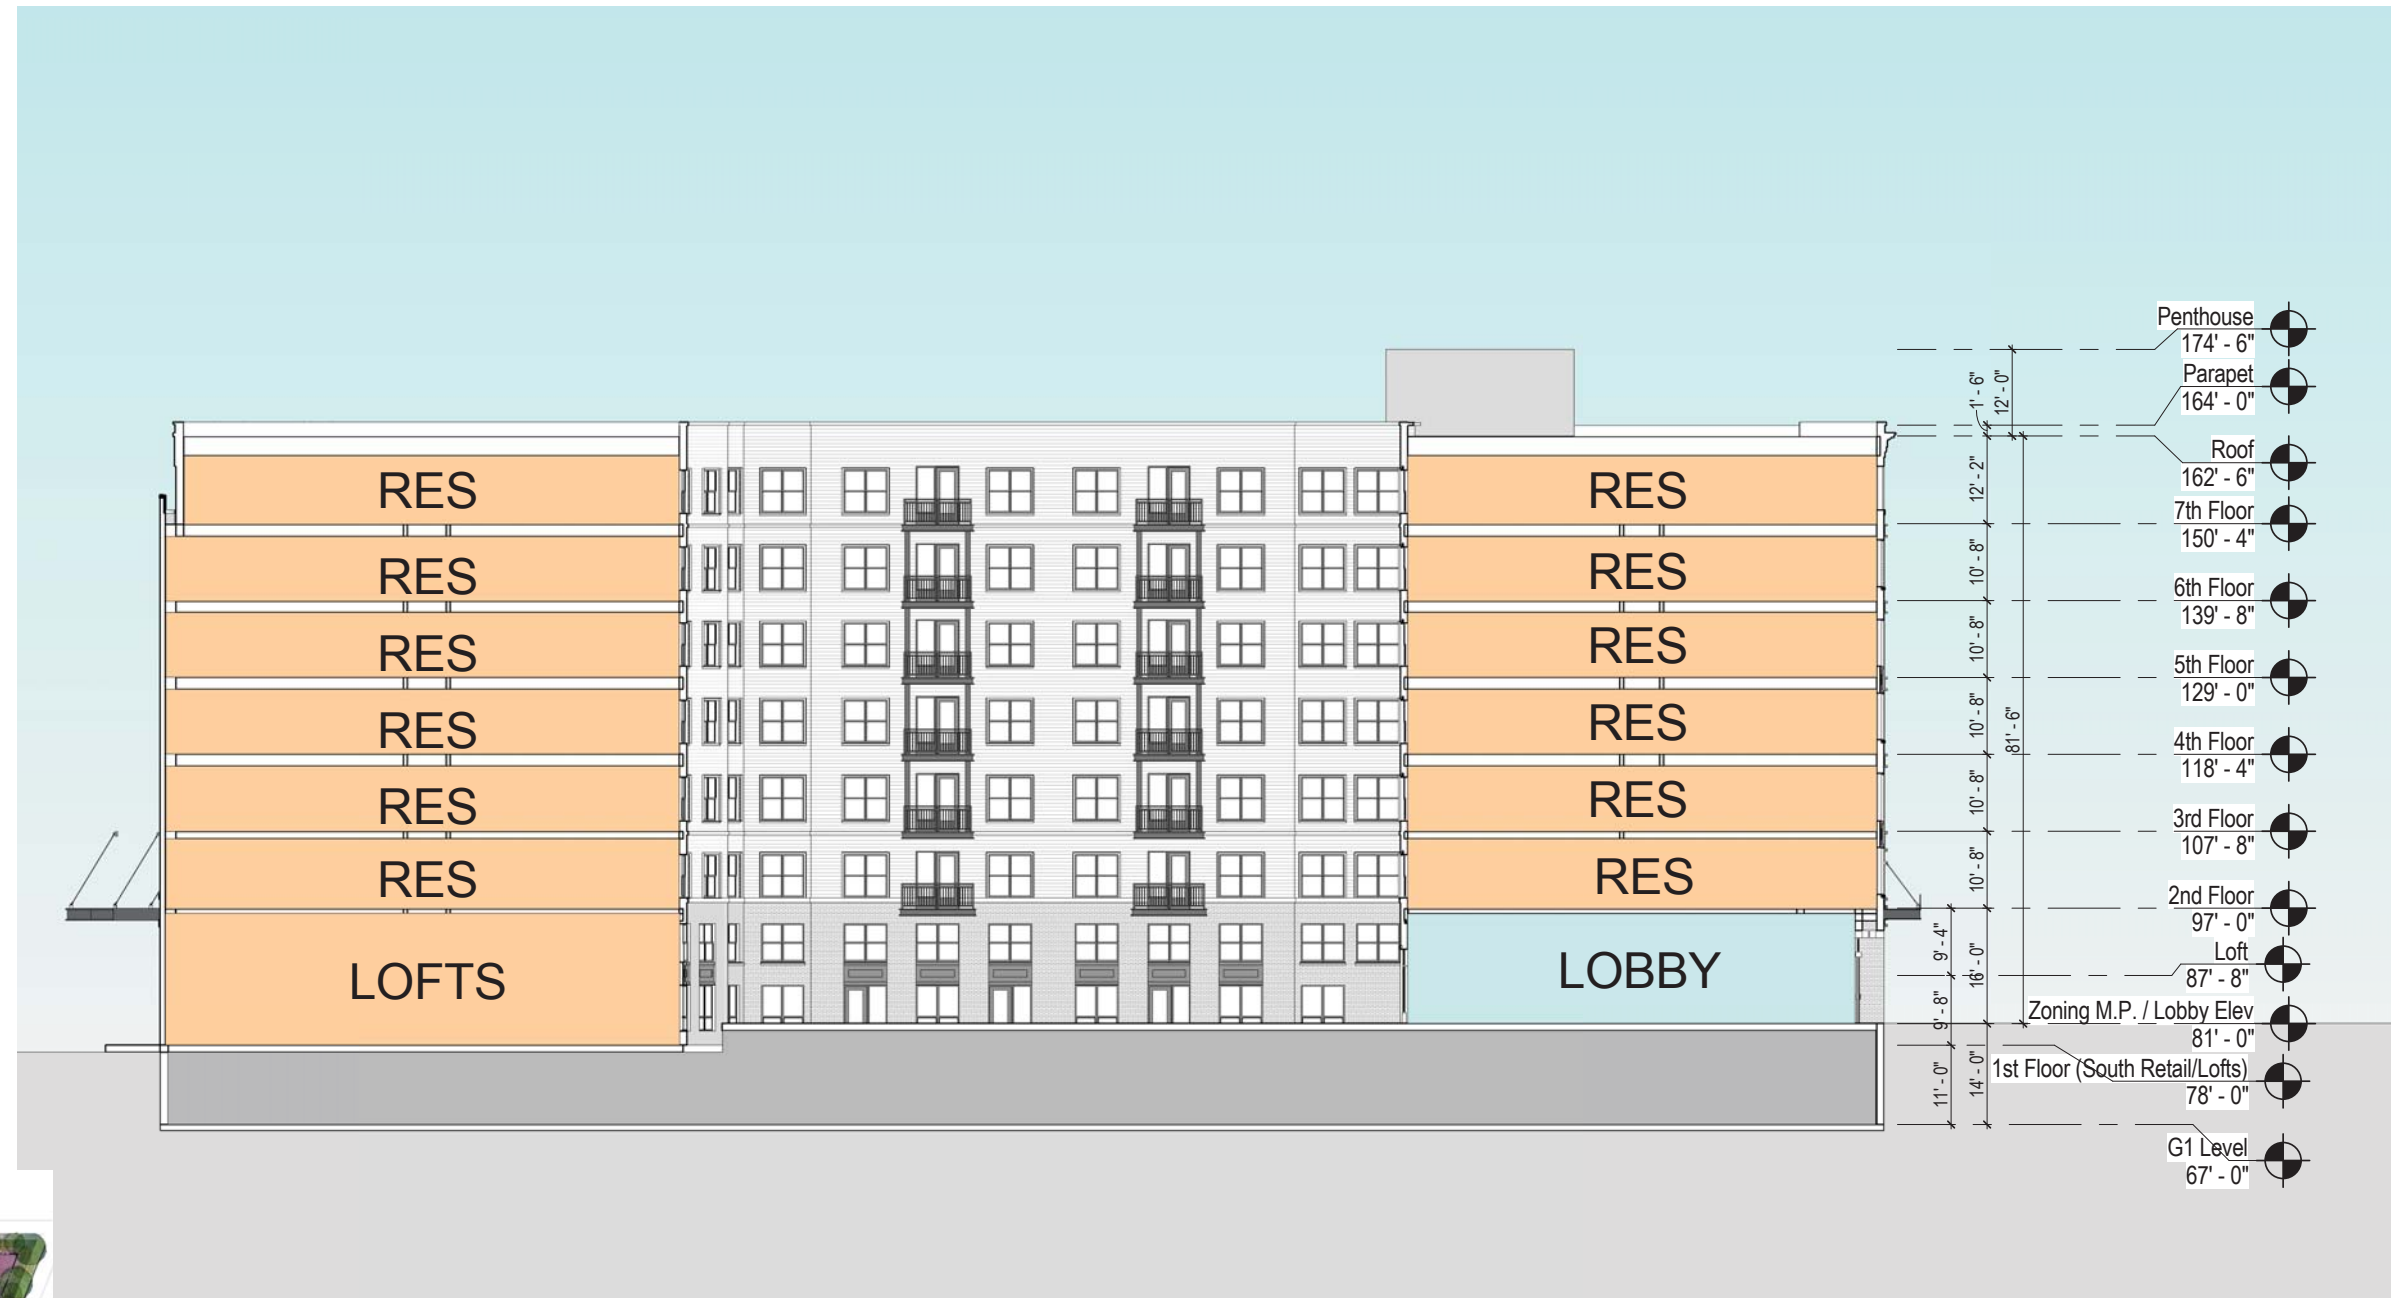


TRANSVERSE SECTION 2

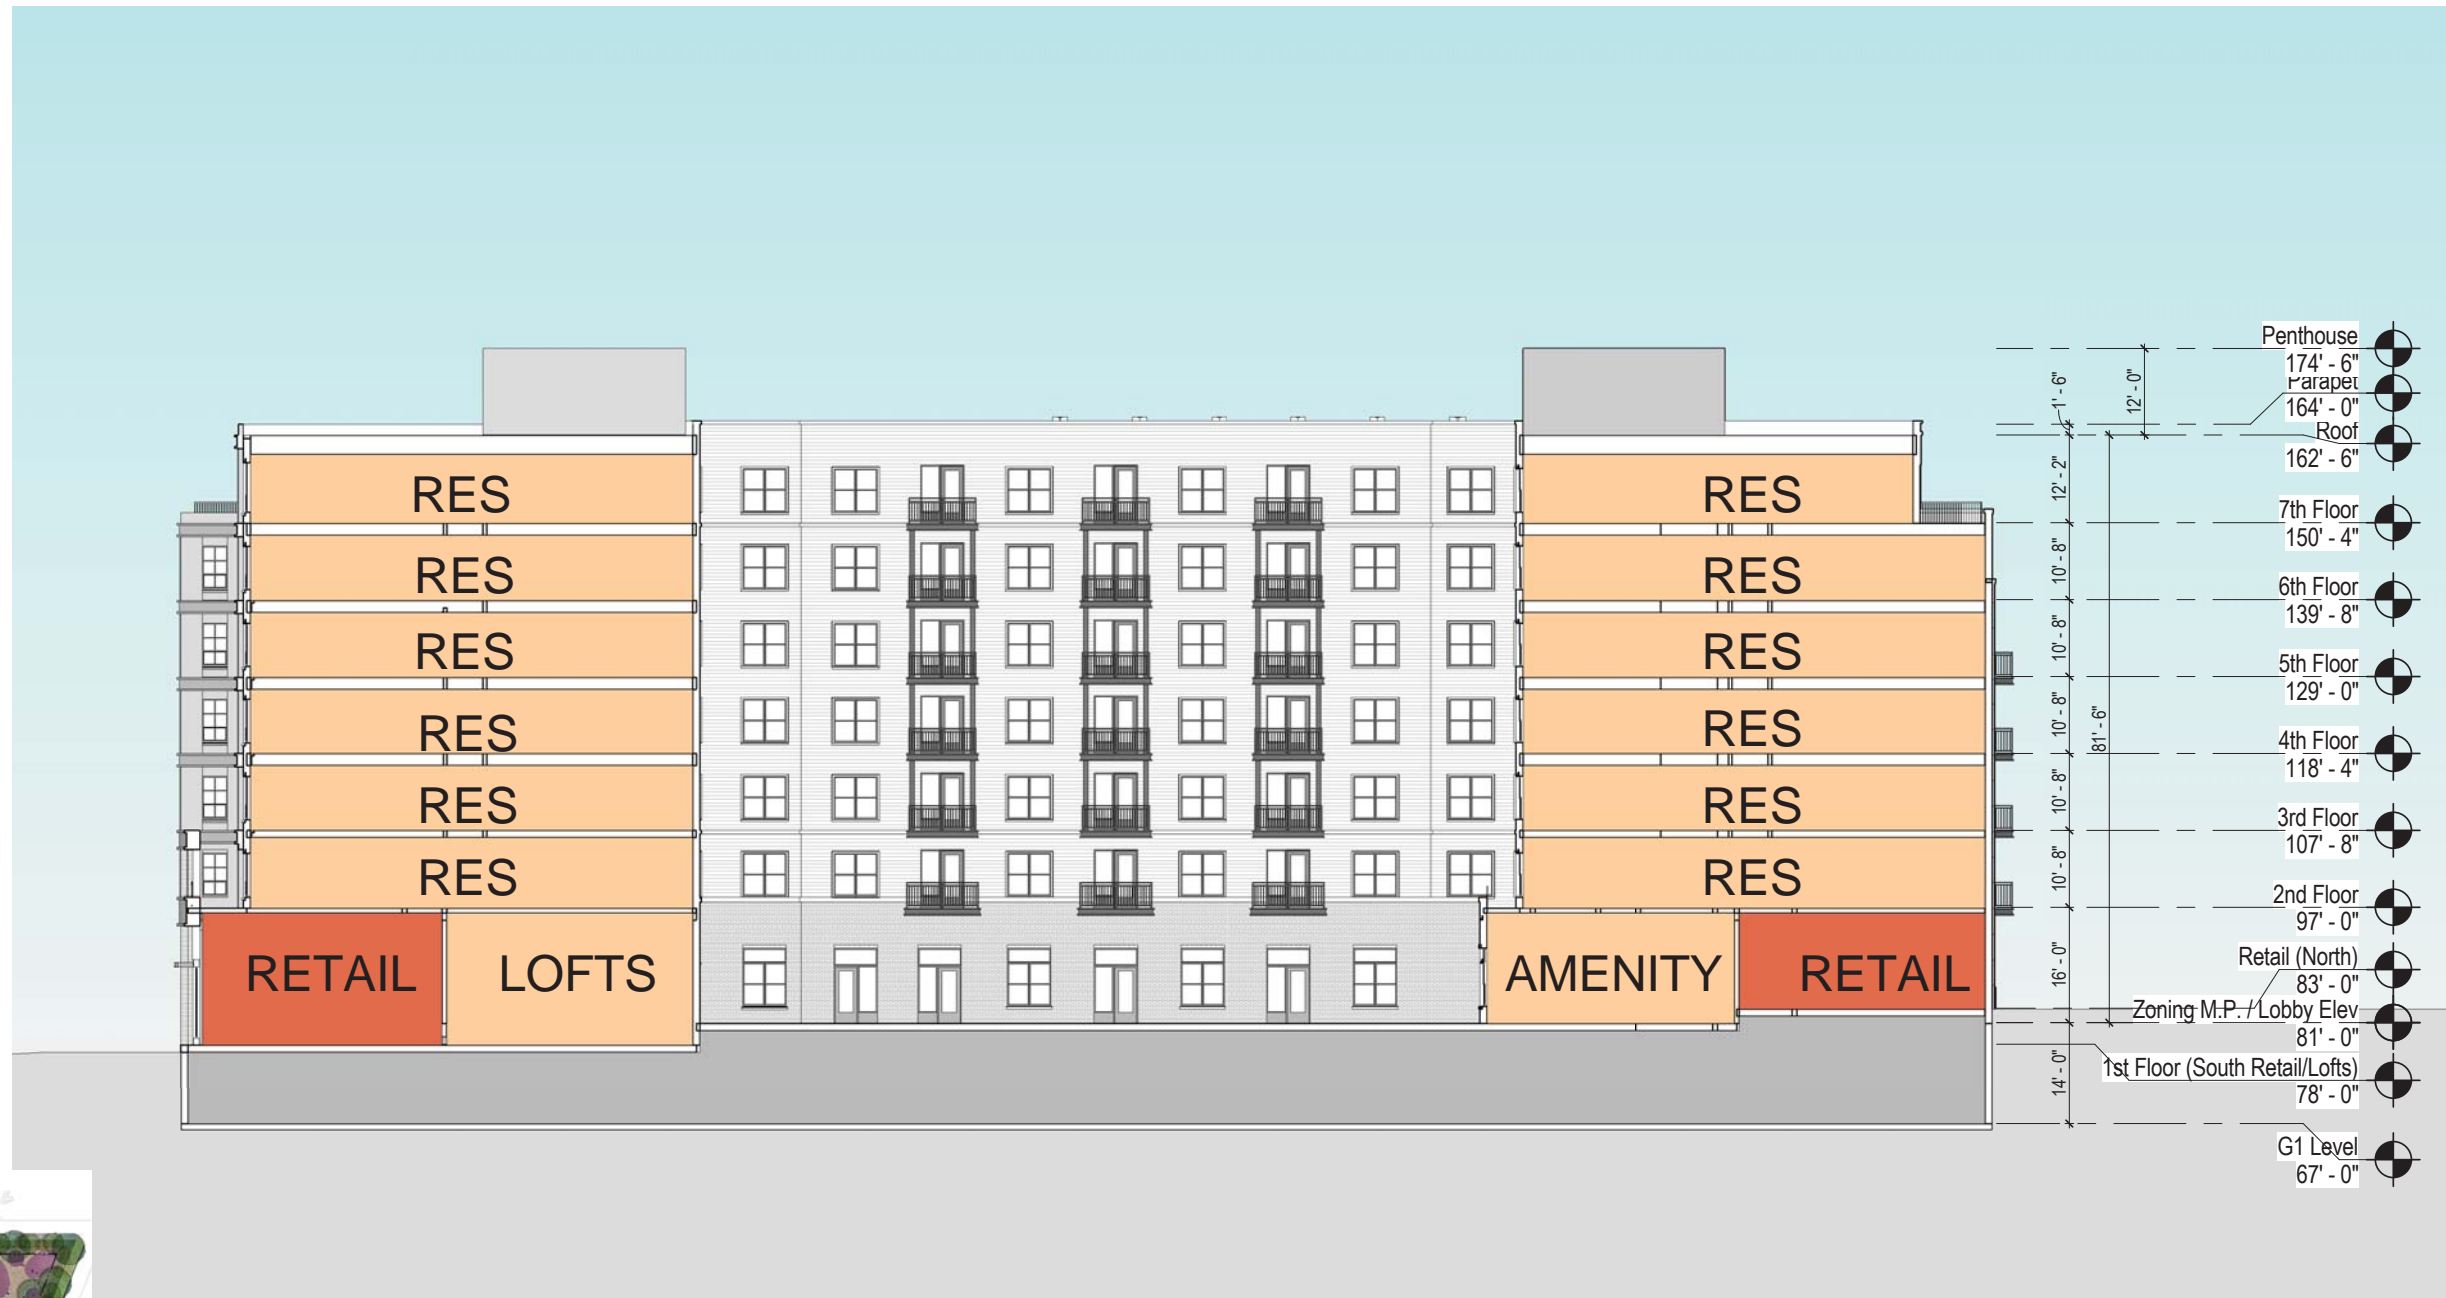


April 21, 2017

©2017 Torti Gallas Urban | 1326 H Street, 2nd Floor | Washington, DC | 202.232.3132

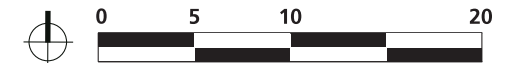

BUILDINGS SECTION (Transverse)
ECKINGTON PARK

PRECEDENTS

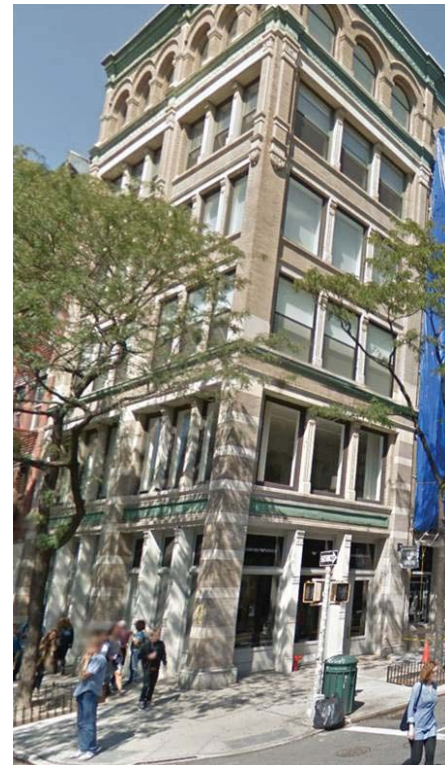

April 21, 2017 ©2017 Torti Gallas Urban | 1326 H Street, 2nd Floor | Washington, DC | 202.232.3132



VIEW FROM NORTHWEST (R ST and HARRY THOMAS WAY)



VIEW FROM NORTHEAST (FROM TRACKS)



April 21, 2017

©2017 Torti Gallas Urban | 1326 H Street, 2nd Floor | Washington, DC | 202.232.3132



VIEW FROM NORTHEAST
ECKINGTON PARK

A11

VIEW FROM SOUTHEAST (FROM TRACKS)

