

Current - Alternate to Two-Tone Scheme



804 MONTGOMERY STREET
ALEXANDRIA, VIRGINIA 22314
(703) 549-7766 PH • (703) 684-6212 FAX


© HEFFNER ARCHITECTS, PC.

This drawing and the design of all components shown are the sole property of HEFFNER ARCHITECTS, PC and are intended for this project specifically. The reproduction, copying or use of this drawing or any of its components is strictly prohibited without the written consent of HEFFNER ARCHITECTS, PC. Any infringement of this copyright will be subject to strict legal action.

SEAL

WATKINS ALLEY

1309 E STREET, SE
WASHINGTON DC 20003

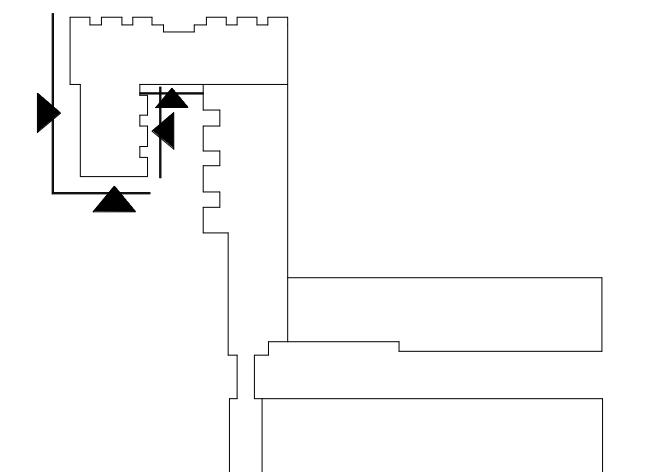

OWNER

1309 E STREET LLC
1015 7TH ST NW, SUITE 300,
DC, 20001
(240) 731-0017
6428 79th Street, Suite 100
Cabin John, MD 20818
(202) 664-2009



ISSUE	DESCRIPTION	DATE

PROJECT NUMBER 16014
SHEET ISSUE DATE 04/18/18


BUILDING ELEVATIONS - BLDG 1

P403

REVISED BID SET 2-19-2018
© 2017 HEFFNER ARCHITECTS PC
5/29/2018 4:35:10 PM
CASE NO. 18-104
EXHIBIT NO. 104

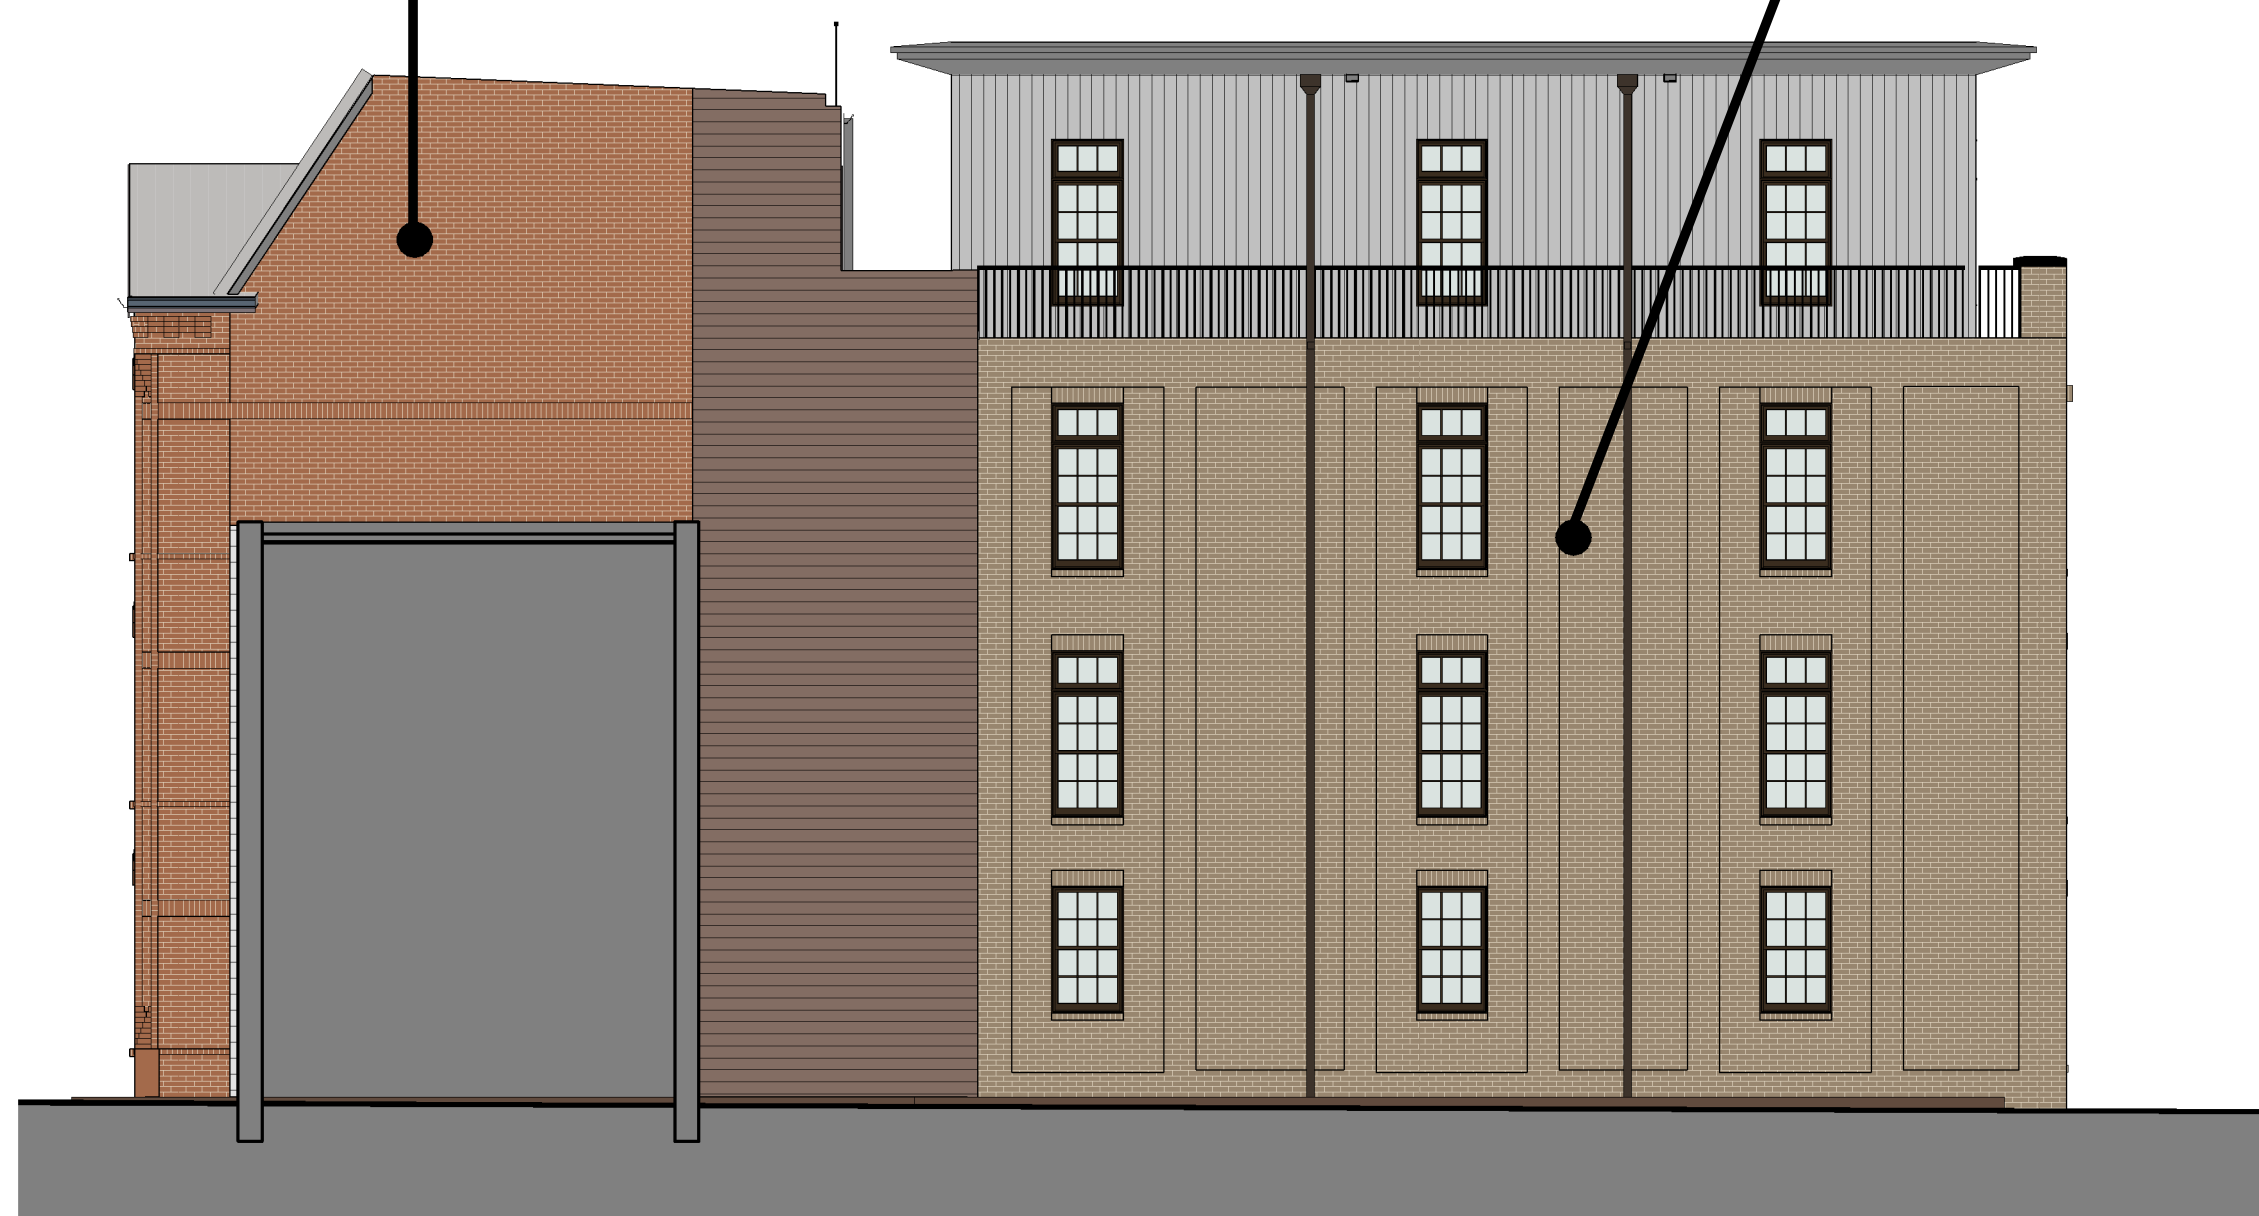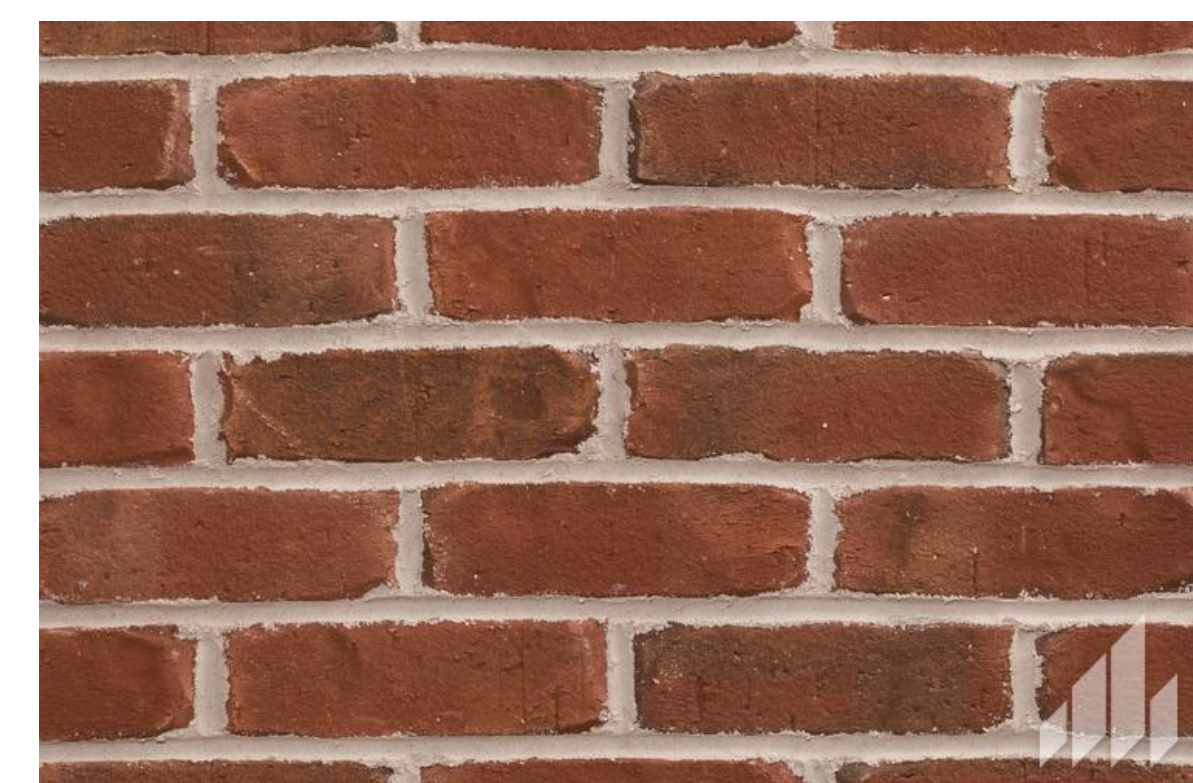

4 BLDG 1 WEST
1/8" = 1'-0"

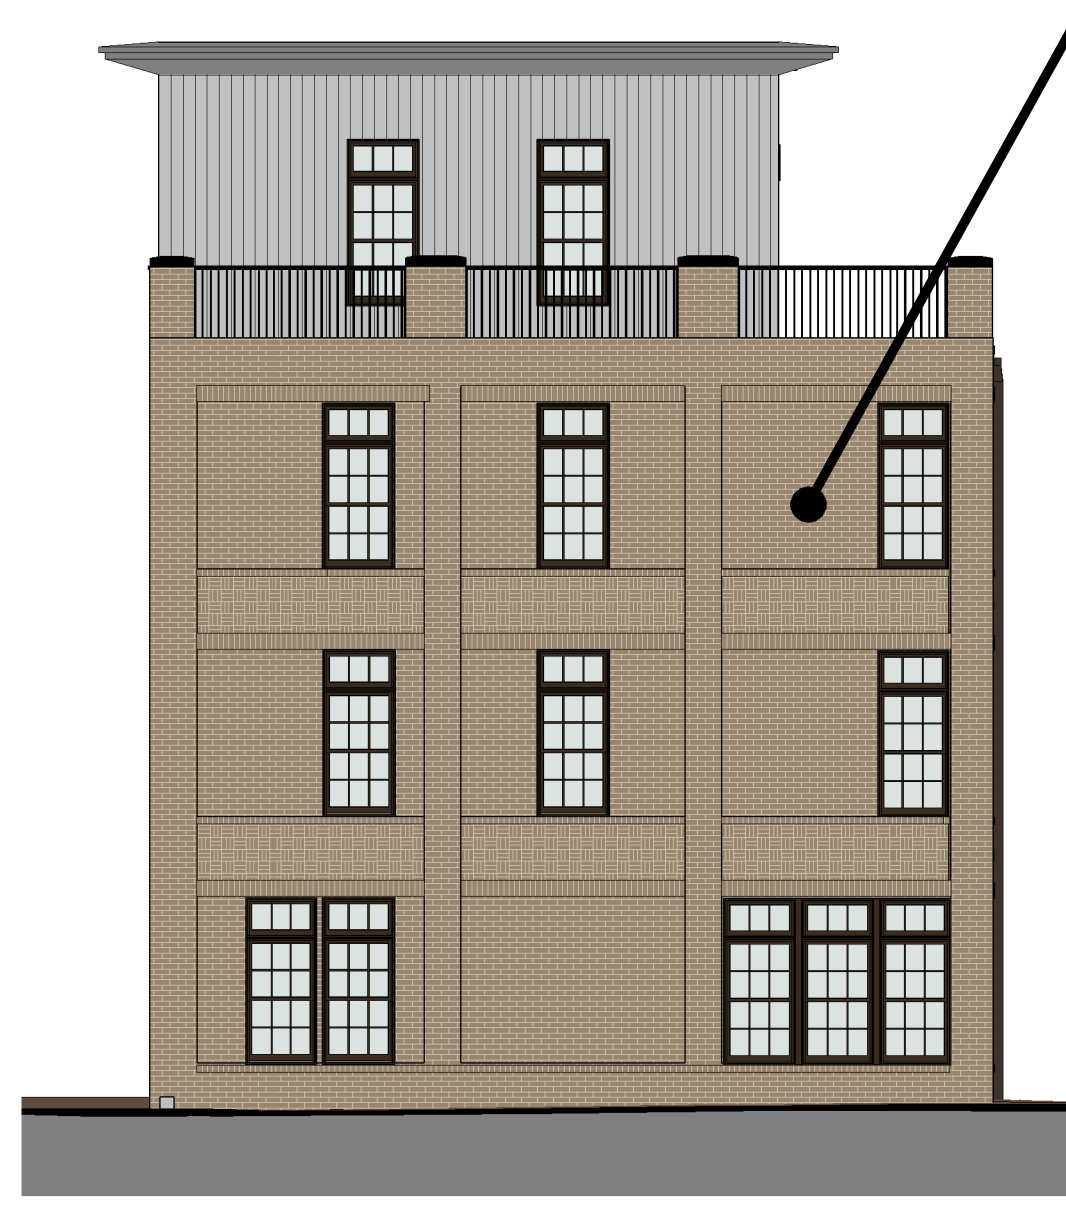

3 BLDG 1 SOUTH
1/8" = 1'-0"



2 BLDG 1 EAST
1/8" = 1'-0"



1 BLDG 1 SOUTH @ NORTH COURTYARD
1/8" = 1'-0"

5/29/2018 4:35:10 PM
D:\Users\jpsambo\18014 - WATKINS ALLEY - MAIN BLDG_pjssambo@heffnerarch.com.rvt