




SOUTH DAKOTA AVE NE





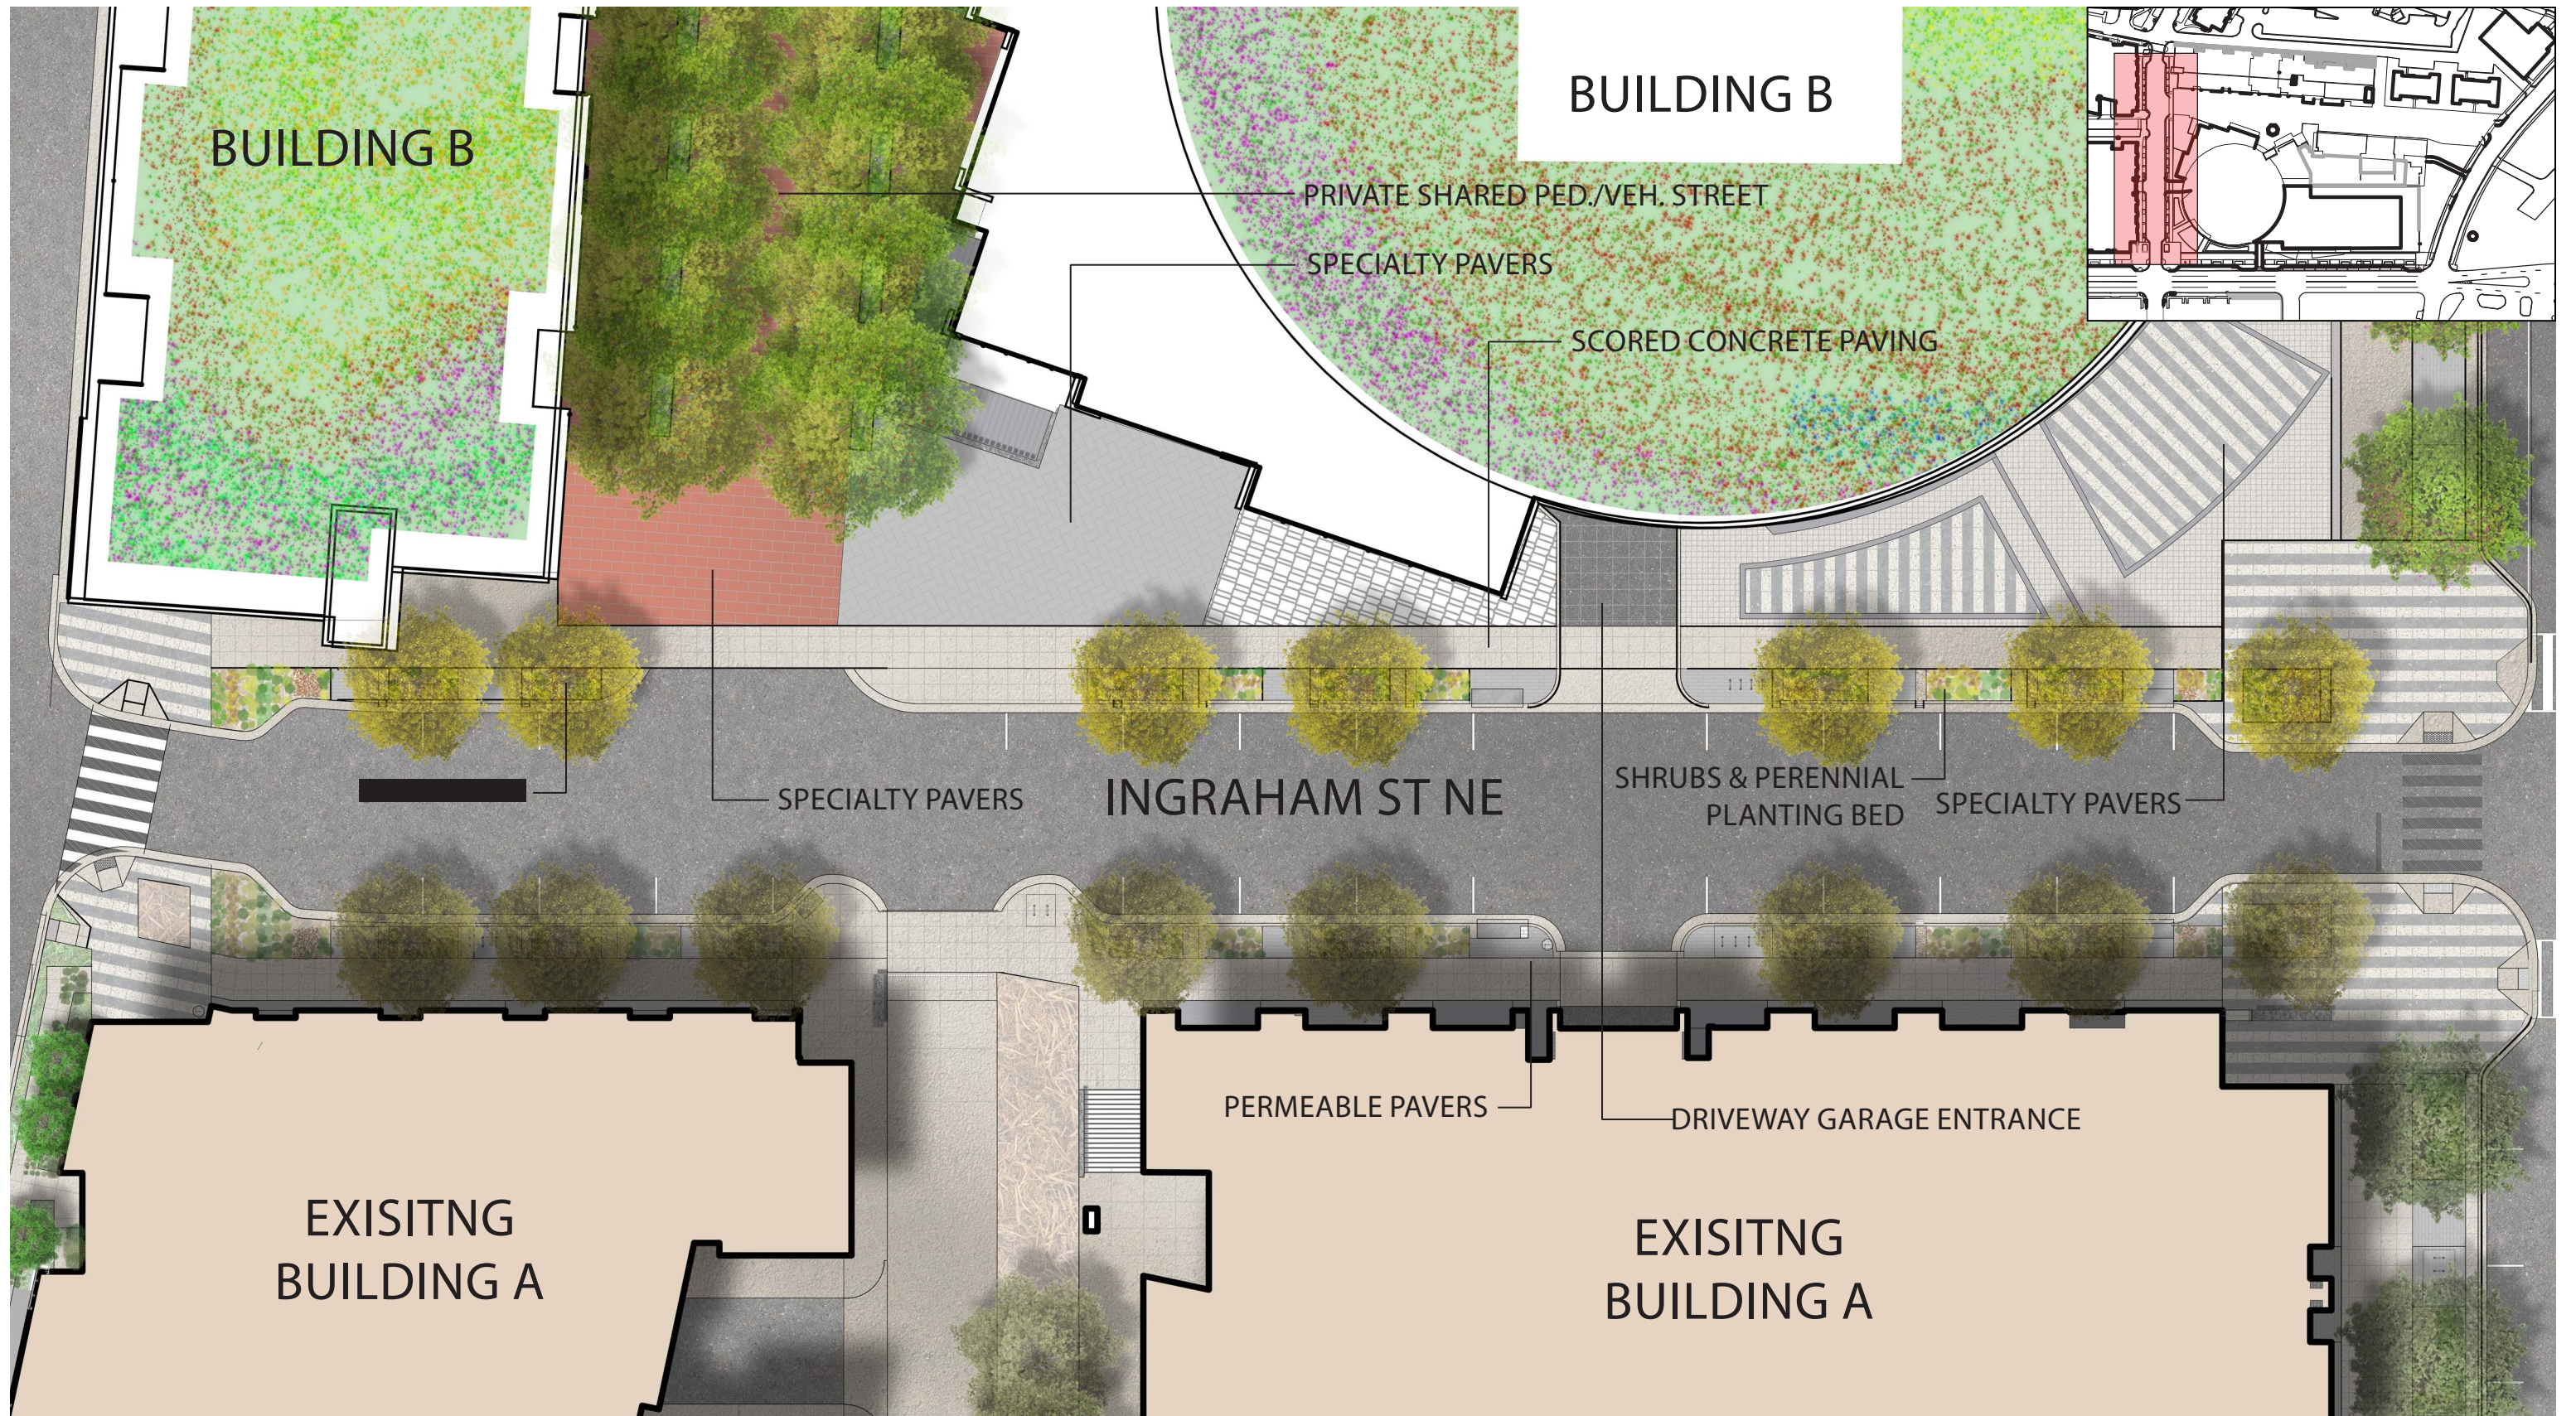

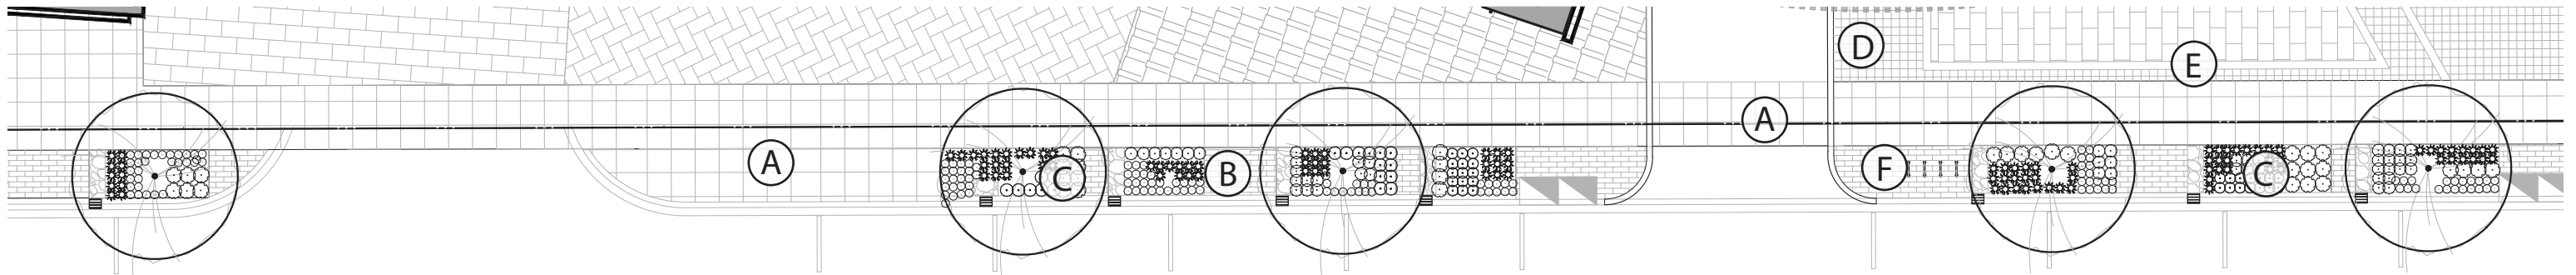

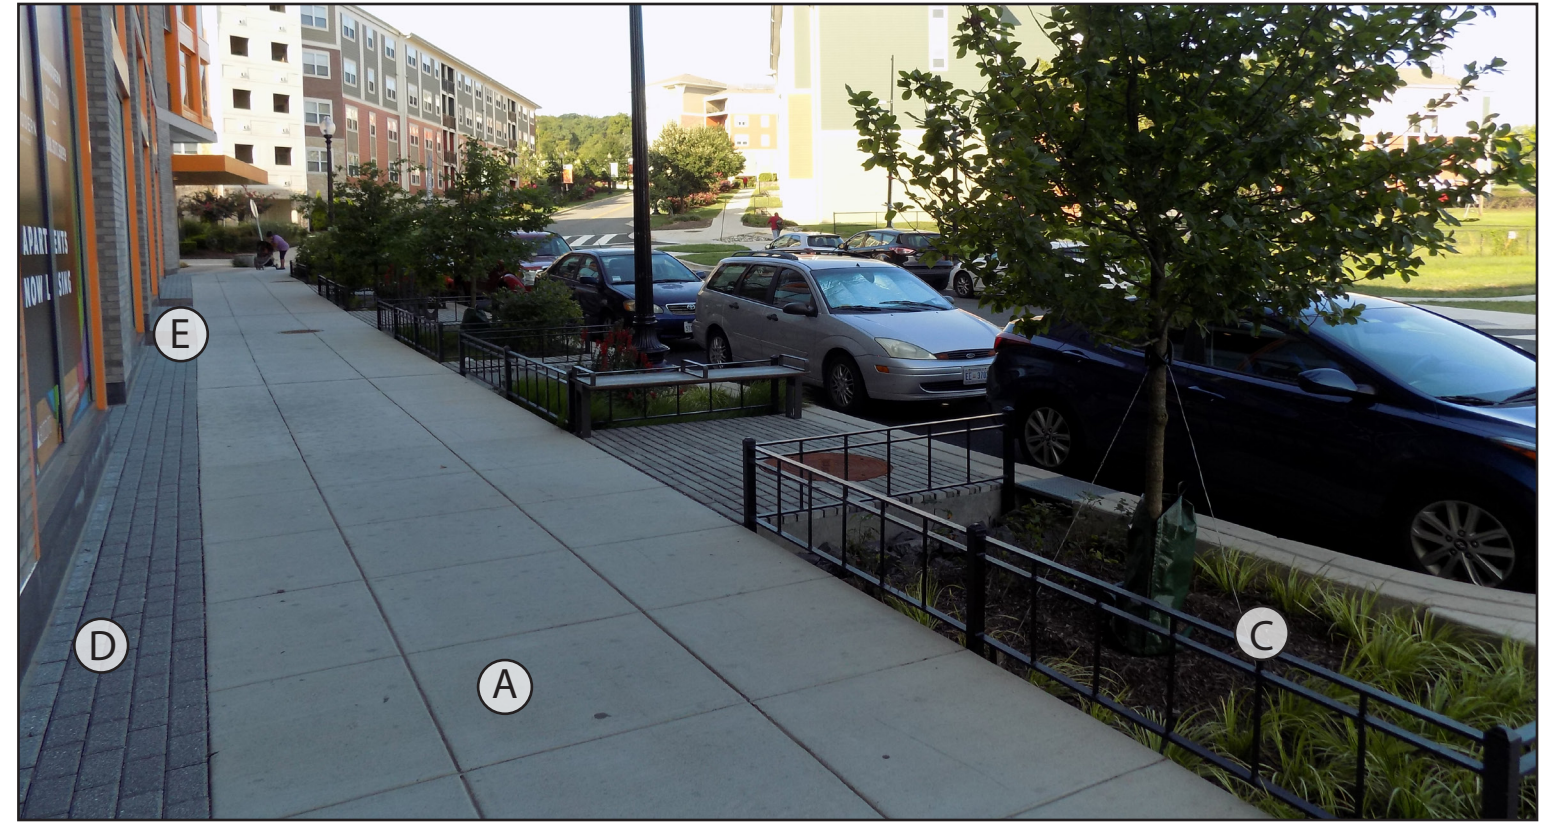

INGRAHAM ST NE

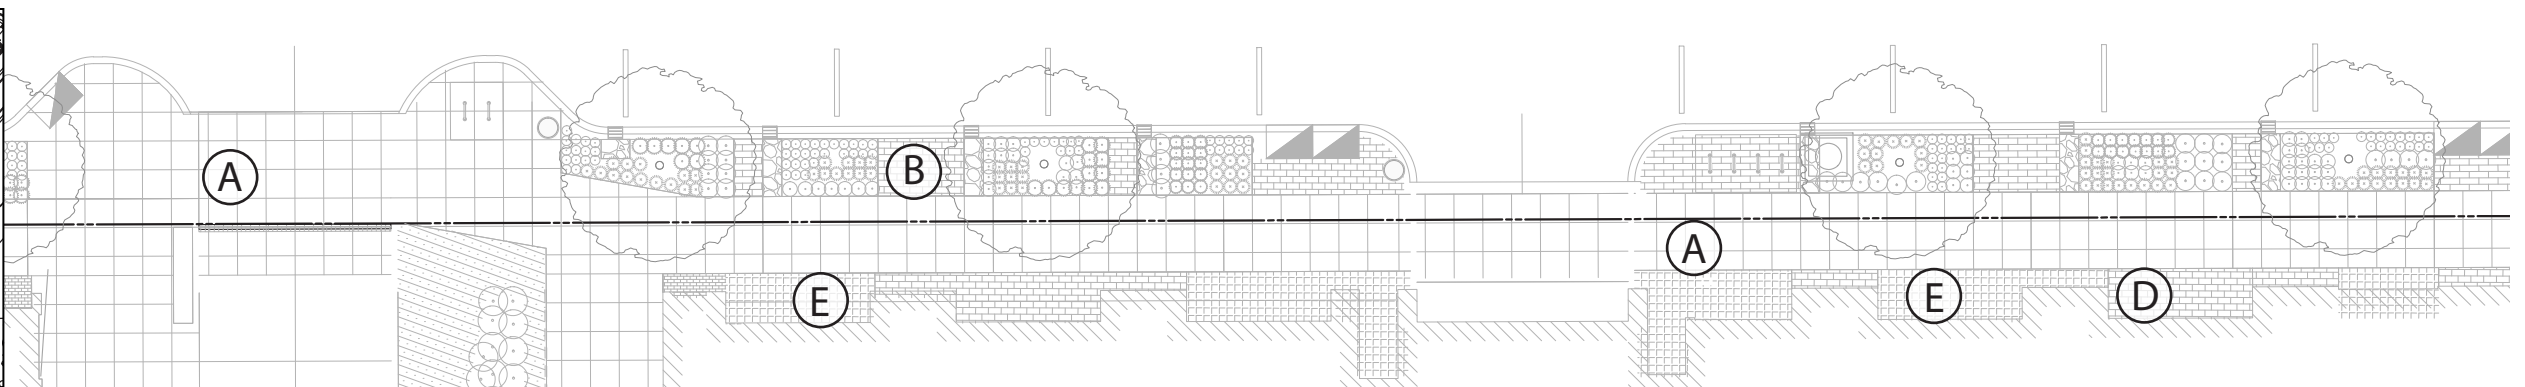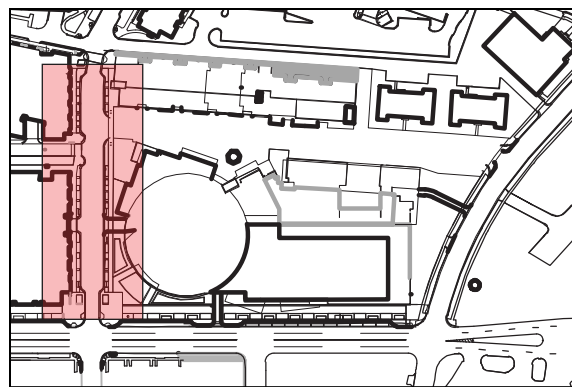


BUILDING B

PERKINS — EASTMAN

STUDIO SHANGHA

VFA CAPITOL

SEPTEMBER 4, 2018

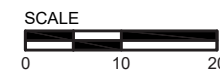

TYPICAL INGRAHAM STREETSCAPE

ART PLACE AT FORT TOTTEN

L6