


**Building 2A/2B**  
 6 -11 Stories  
 388,715 gsf  
 Approx 298 Units

**Building 2C/2D**  
 6 -10 Stories  
 401,727 gsf  
 Approx 308 Units



\*REFER TO NOTES ON LANDSCAPE DRAWINGS REGARDING THE PUBLIC PARK.



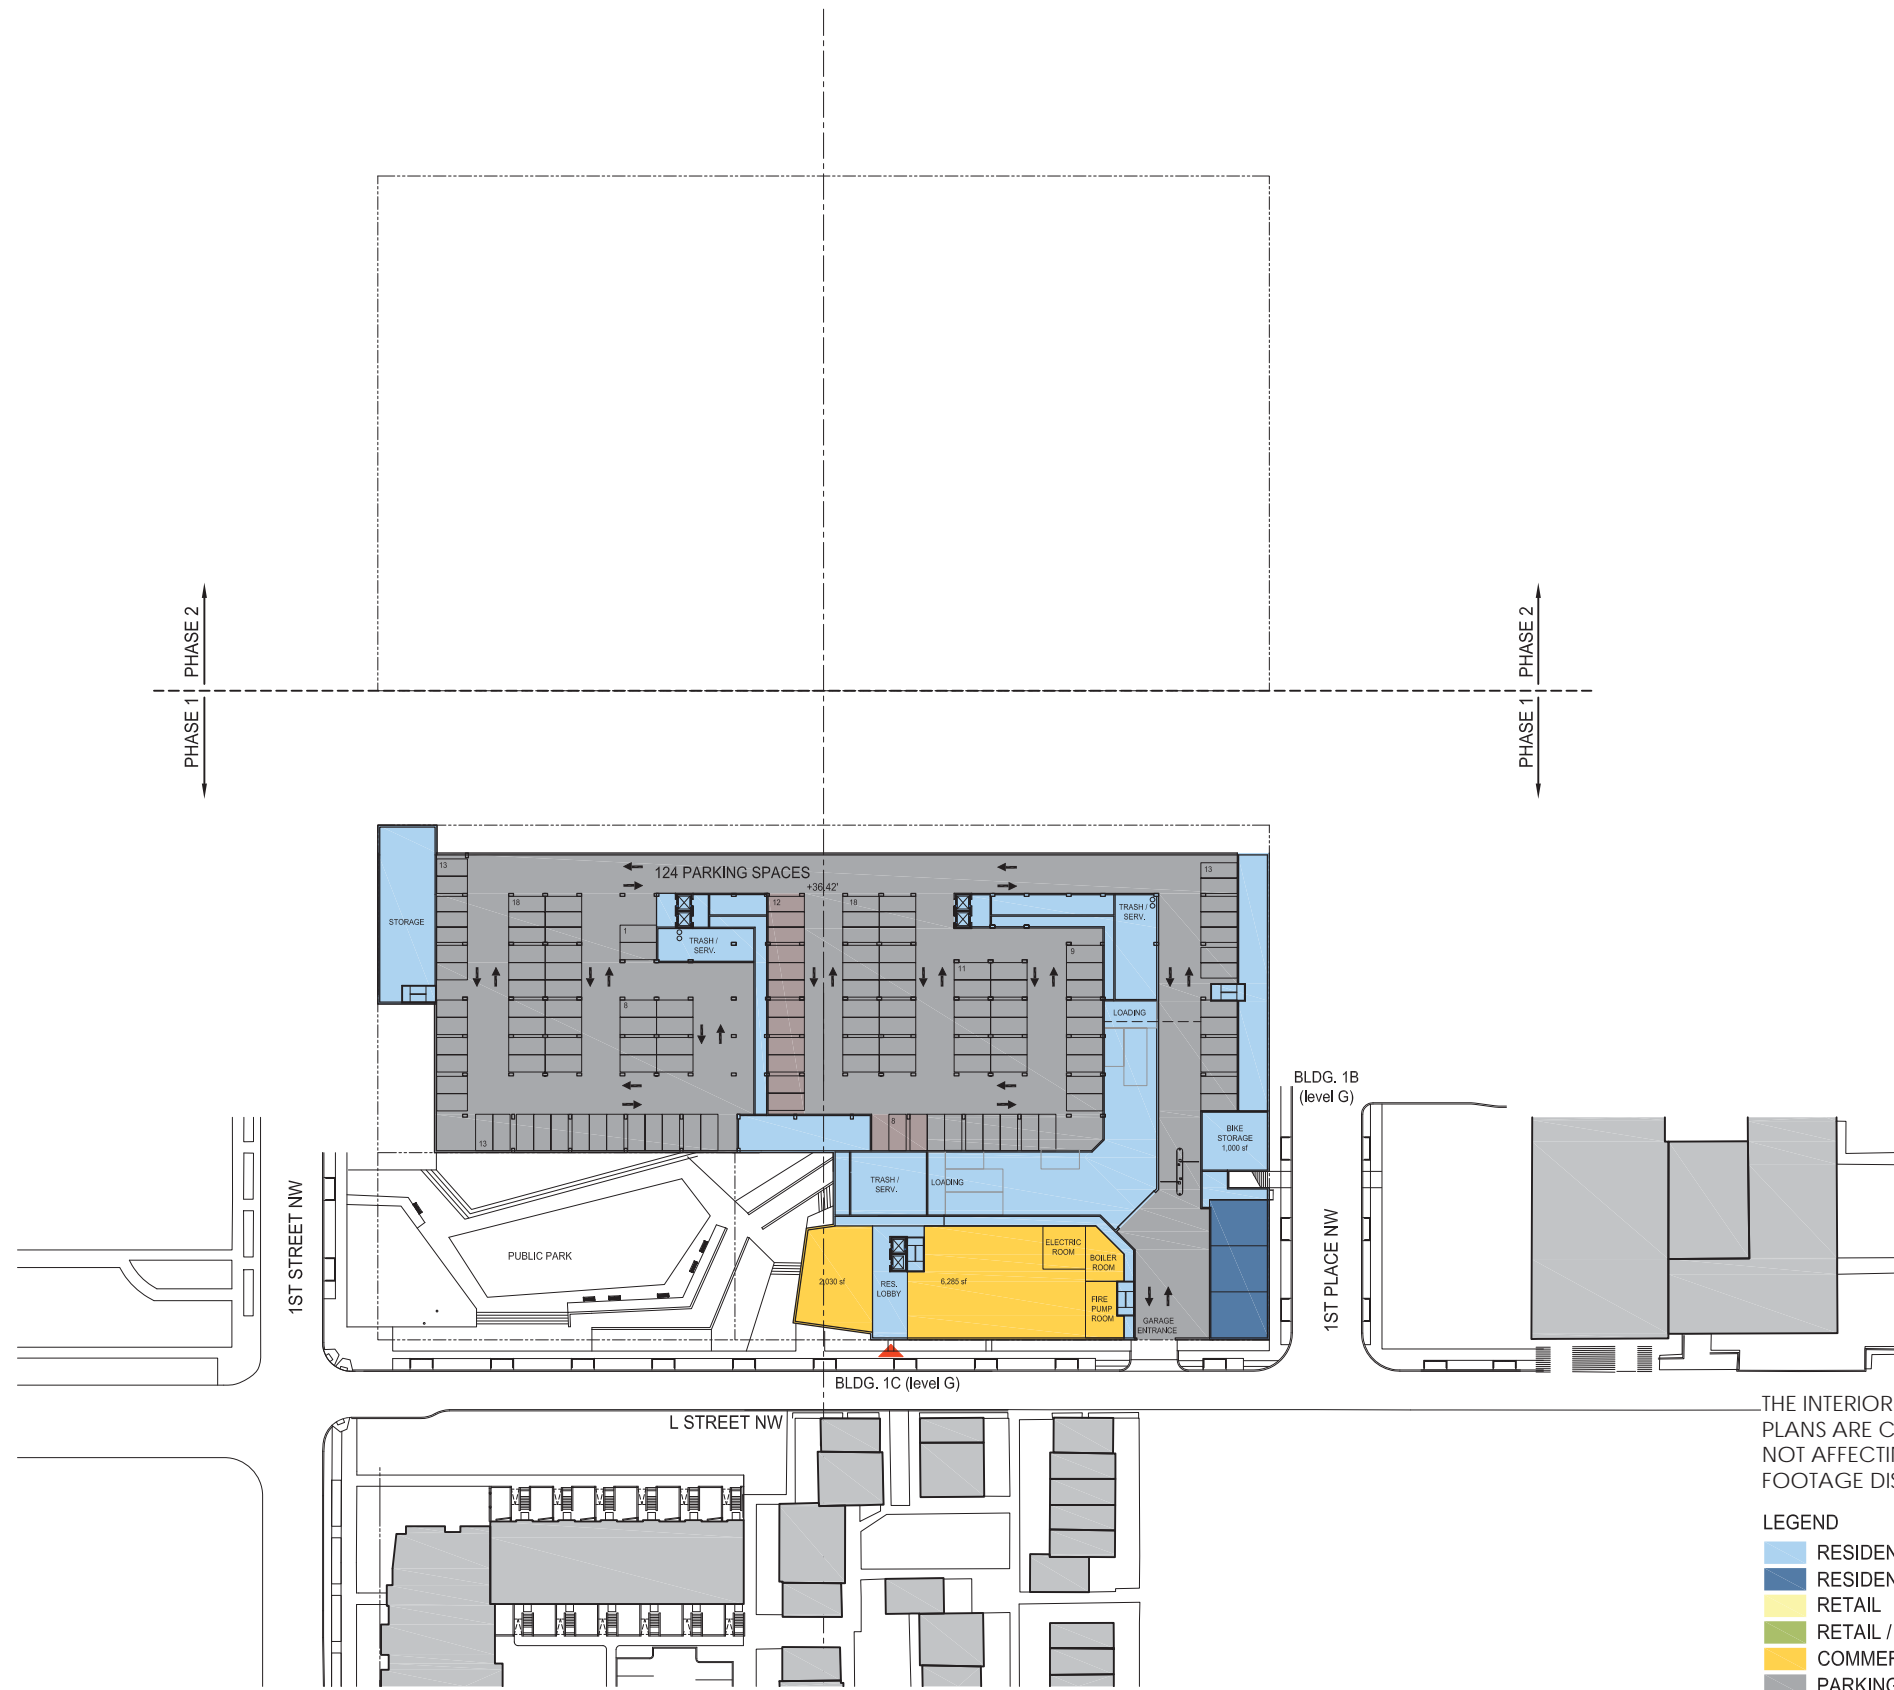

THE INTERIOR LAYOUTS AS SHOWN ON THE BUILDING PLANS ARE CONCEPTUAL. CHANGES TO THE LAYOUTS, NOT AFFECTING THE EXTERIOR ENVELOPE OR THE SQUARE FOOTAGE DISTRIBUTION MAY OCCUR.

- LEGEND**
- RESIDENTIAL & COMMON / SERVICE SPACE
  - RESIDENTIAL 2-STORY WALK UPS
  - RETAIL
  - RETAIL / PROFESSIONAL OFFICE
  - COMMERCIAL / COMMUNITY / AMENITY
  - PARKING - RESIDENTIAL
  - PARKING - RETAIL / PROFESSIONAL OFFICE
  - PARKING - COMMERCIAL / COMMUNITY / AMENITY
  - MAIN ENTRANCE TO BUILDING

