



Level P3 Floor Plan

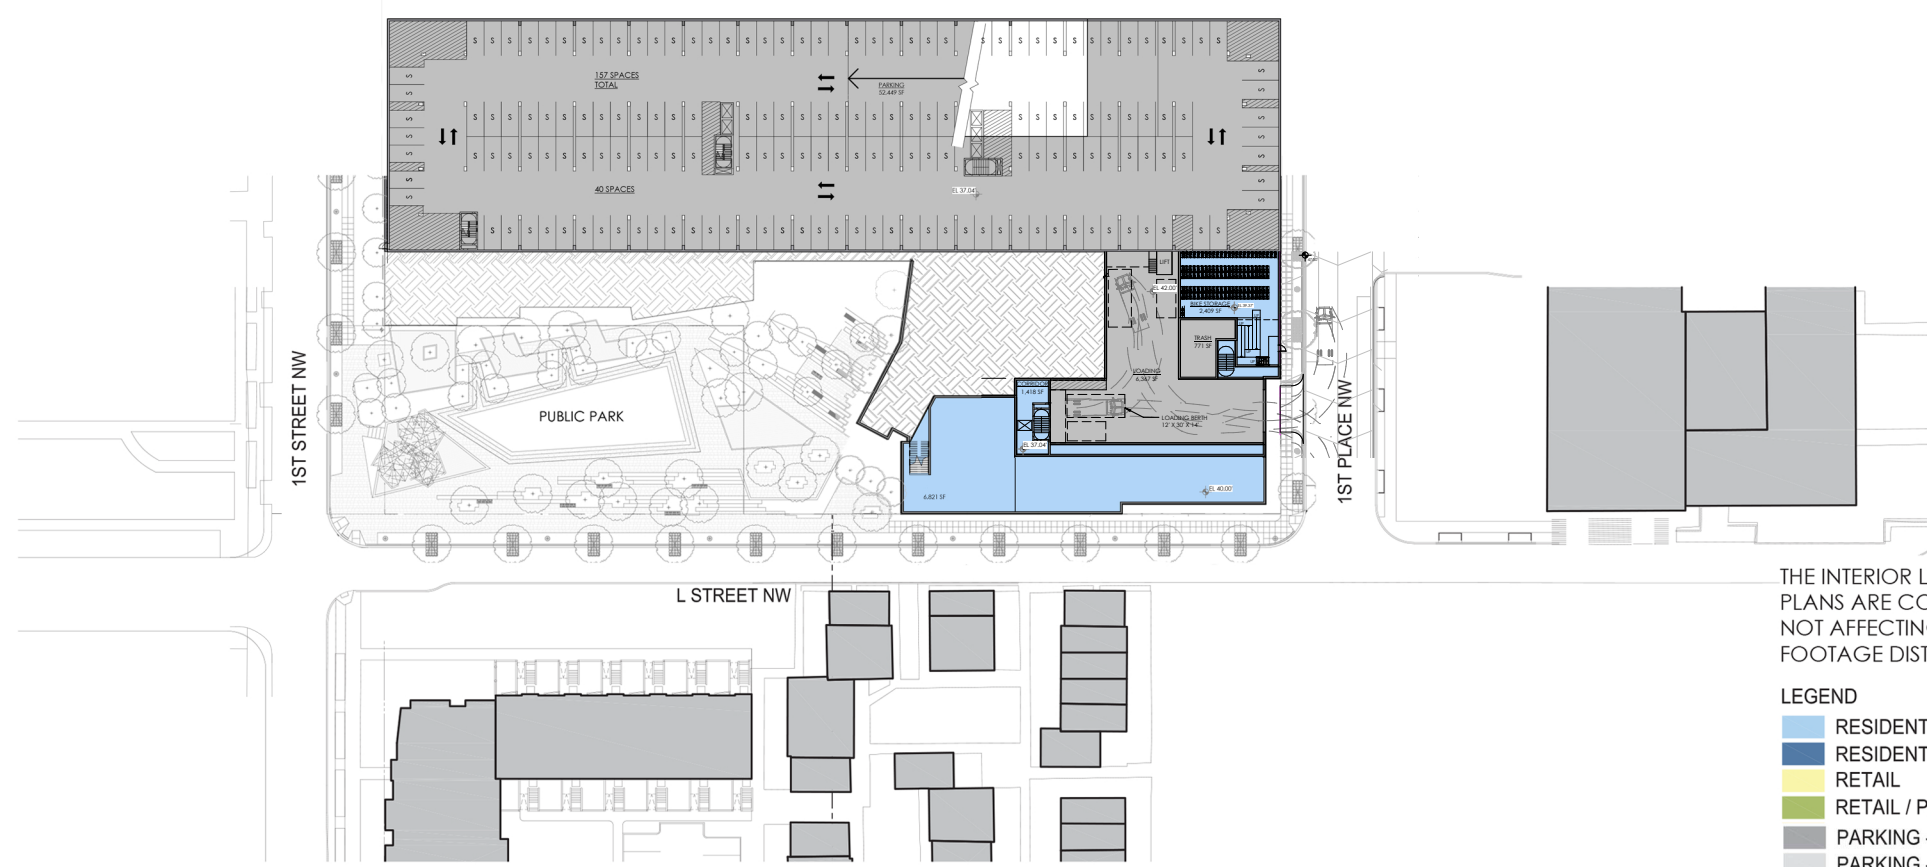


Level P2 Floor Plan

THE INTERIOR LAYOUTS AS SHOWN ON THE BUILDING PLANS ARE CONCEPTUAL. CHANGES TO THE LAYOUTS, NOT AFFECTING THE EXTERIOR ENVELOPE OR THE SQUARE FOOTAGE DISTRIBUTION MAY OCCUR.

- LEGEND**
- RESIDENTIAL & COMMON / SERVICE SPACE
  - RESIDENTIAL 2-STORY WALK UPS
  - RETAIL
  - RETAIL / PROFESSIONAL OFFICE
  - PARKING - RESIDENTIAL
  - PARKING - RETAIL / PROFESSIONAL OFFICE
  - PARKING - COMMERCIAL / COMMUNITY / AMENITY
  - MAIN ENTRANCE TO BUILDING

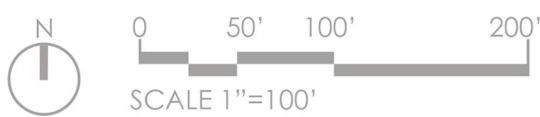

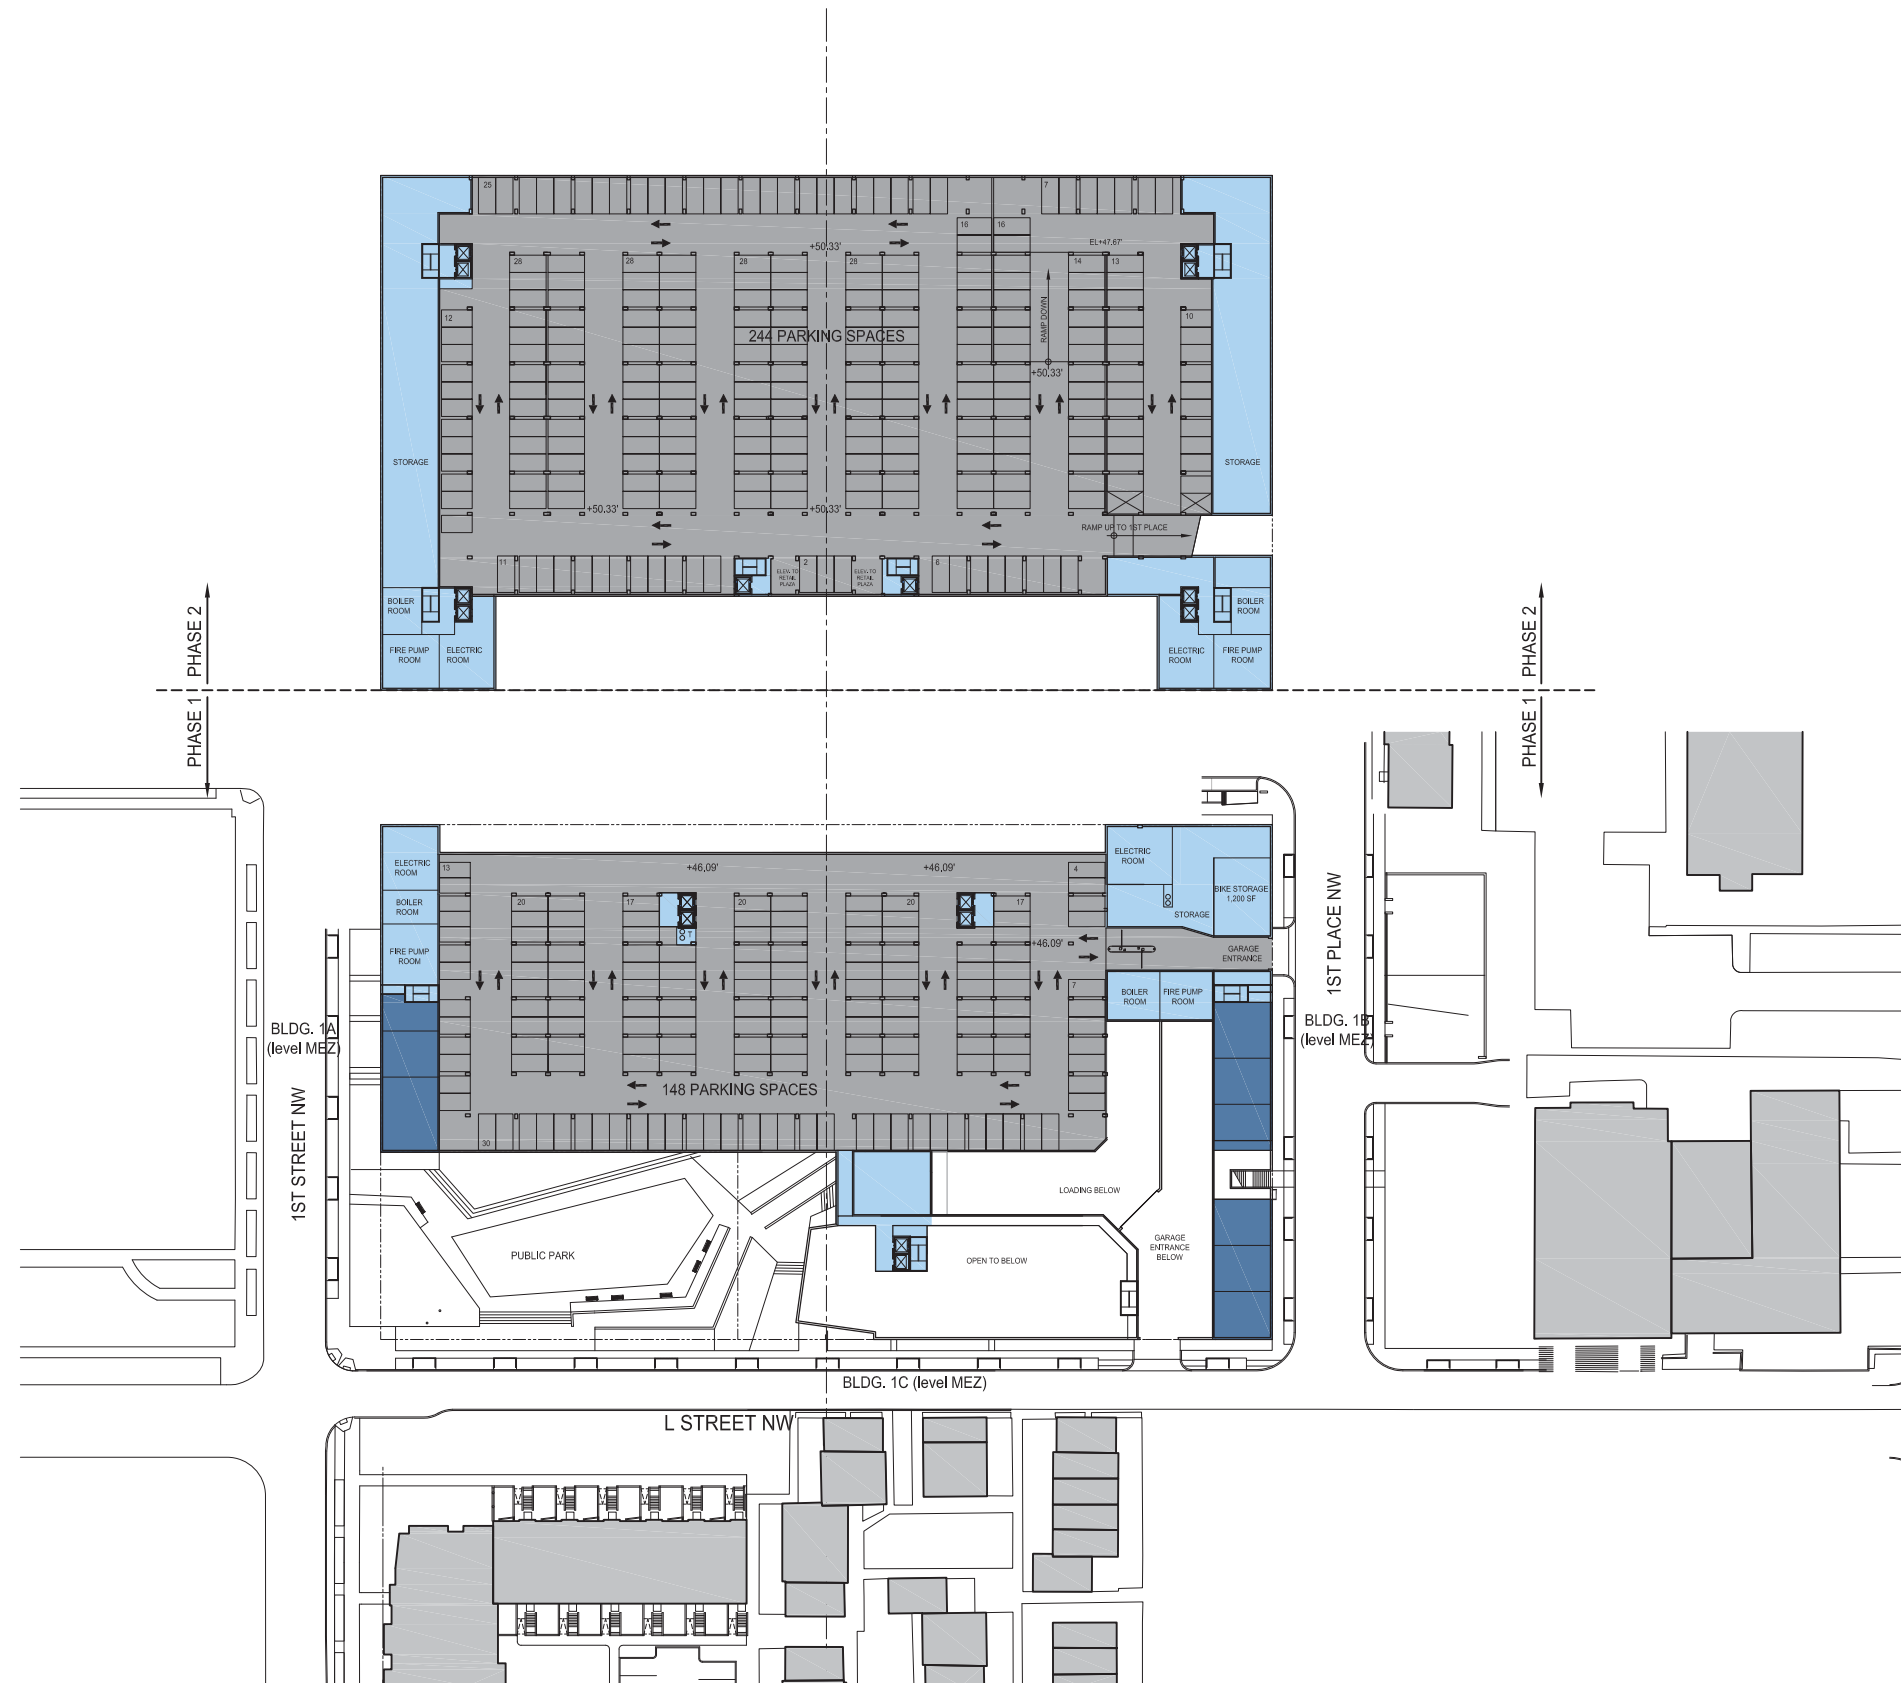

THE INTERIOR LAYOUTS AS SHOWN ON THE BUILDING PLANS ARE CONCEPTUAL. CHANGES TO THE LAYOUTS, NOT AFFECTING THE EXTERIOR ENVELOPE OR THE SQUARE FOOTAGE DISTRIBUTION MAY OCCUR.

- LEGEND
- RESIDENTIAL & COMMON / SERVICE SPACE
  - RESIDENTIAL 2-STORY WALK UPS
  - RETAIL
  - RETAIL / PROFESSIONAL OFFICE
  - COMMERCIAL / COMMUNITY / AMENITY
  - PARKING - RESIDENTIAL
  - PARKING - RETAIL / PROFESSIONAL OFFICE
  - PARKING - COMMERCIAL / COMMUNITY / AMENITY
  - MAIN ENTRANCE TO BUILDING

