



THE INTERIOR LAYOUTS AS SHOWN ON THE BUILDING PLANS ARE CONCEPTUAL. CHANGES TO THE LAYOUTS, NOT AFFECTING THE EXTERIOR ENVELOPE OR THE SQUARE FOOTAGE DISTRIBUTION MAY OCCUR.

LEGEND


- RESIDENTIAL & COMMON / SERVICE SPACE
- RESIDENTIAL 2-STORY WALK UPS
- RETAIL
- RETAIL / PROFESSIONAL OFFICE
- PARKING - RESIDENTIAL
- PARKING - RETAIL / PROFESSIONAL OFFICE
- PARKING - COMMERCIAL / COMMUNITY / AMENITY
- MAIN ENTRANCE TO BUILDING

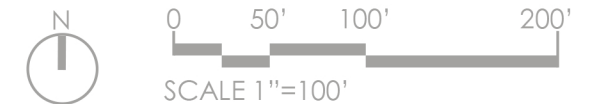


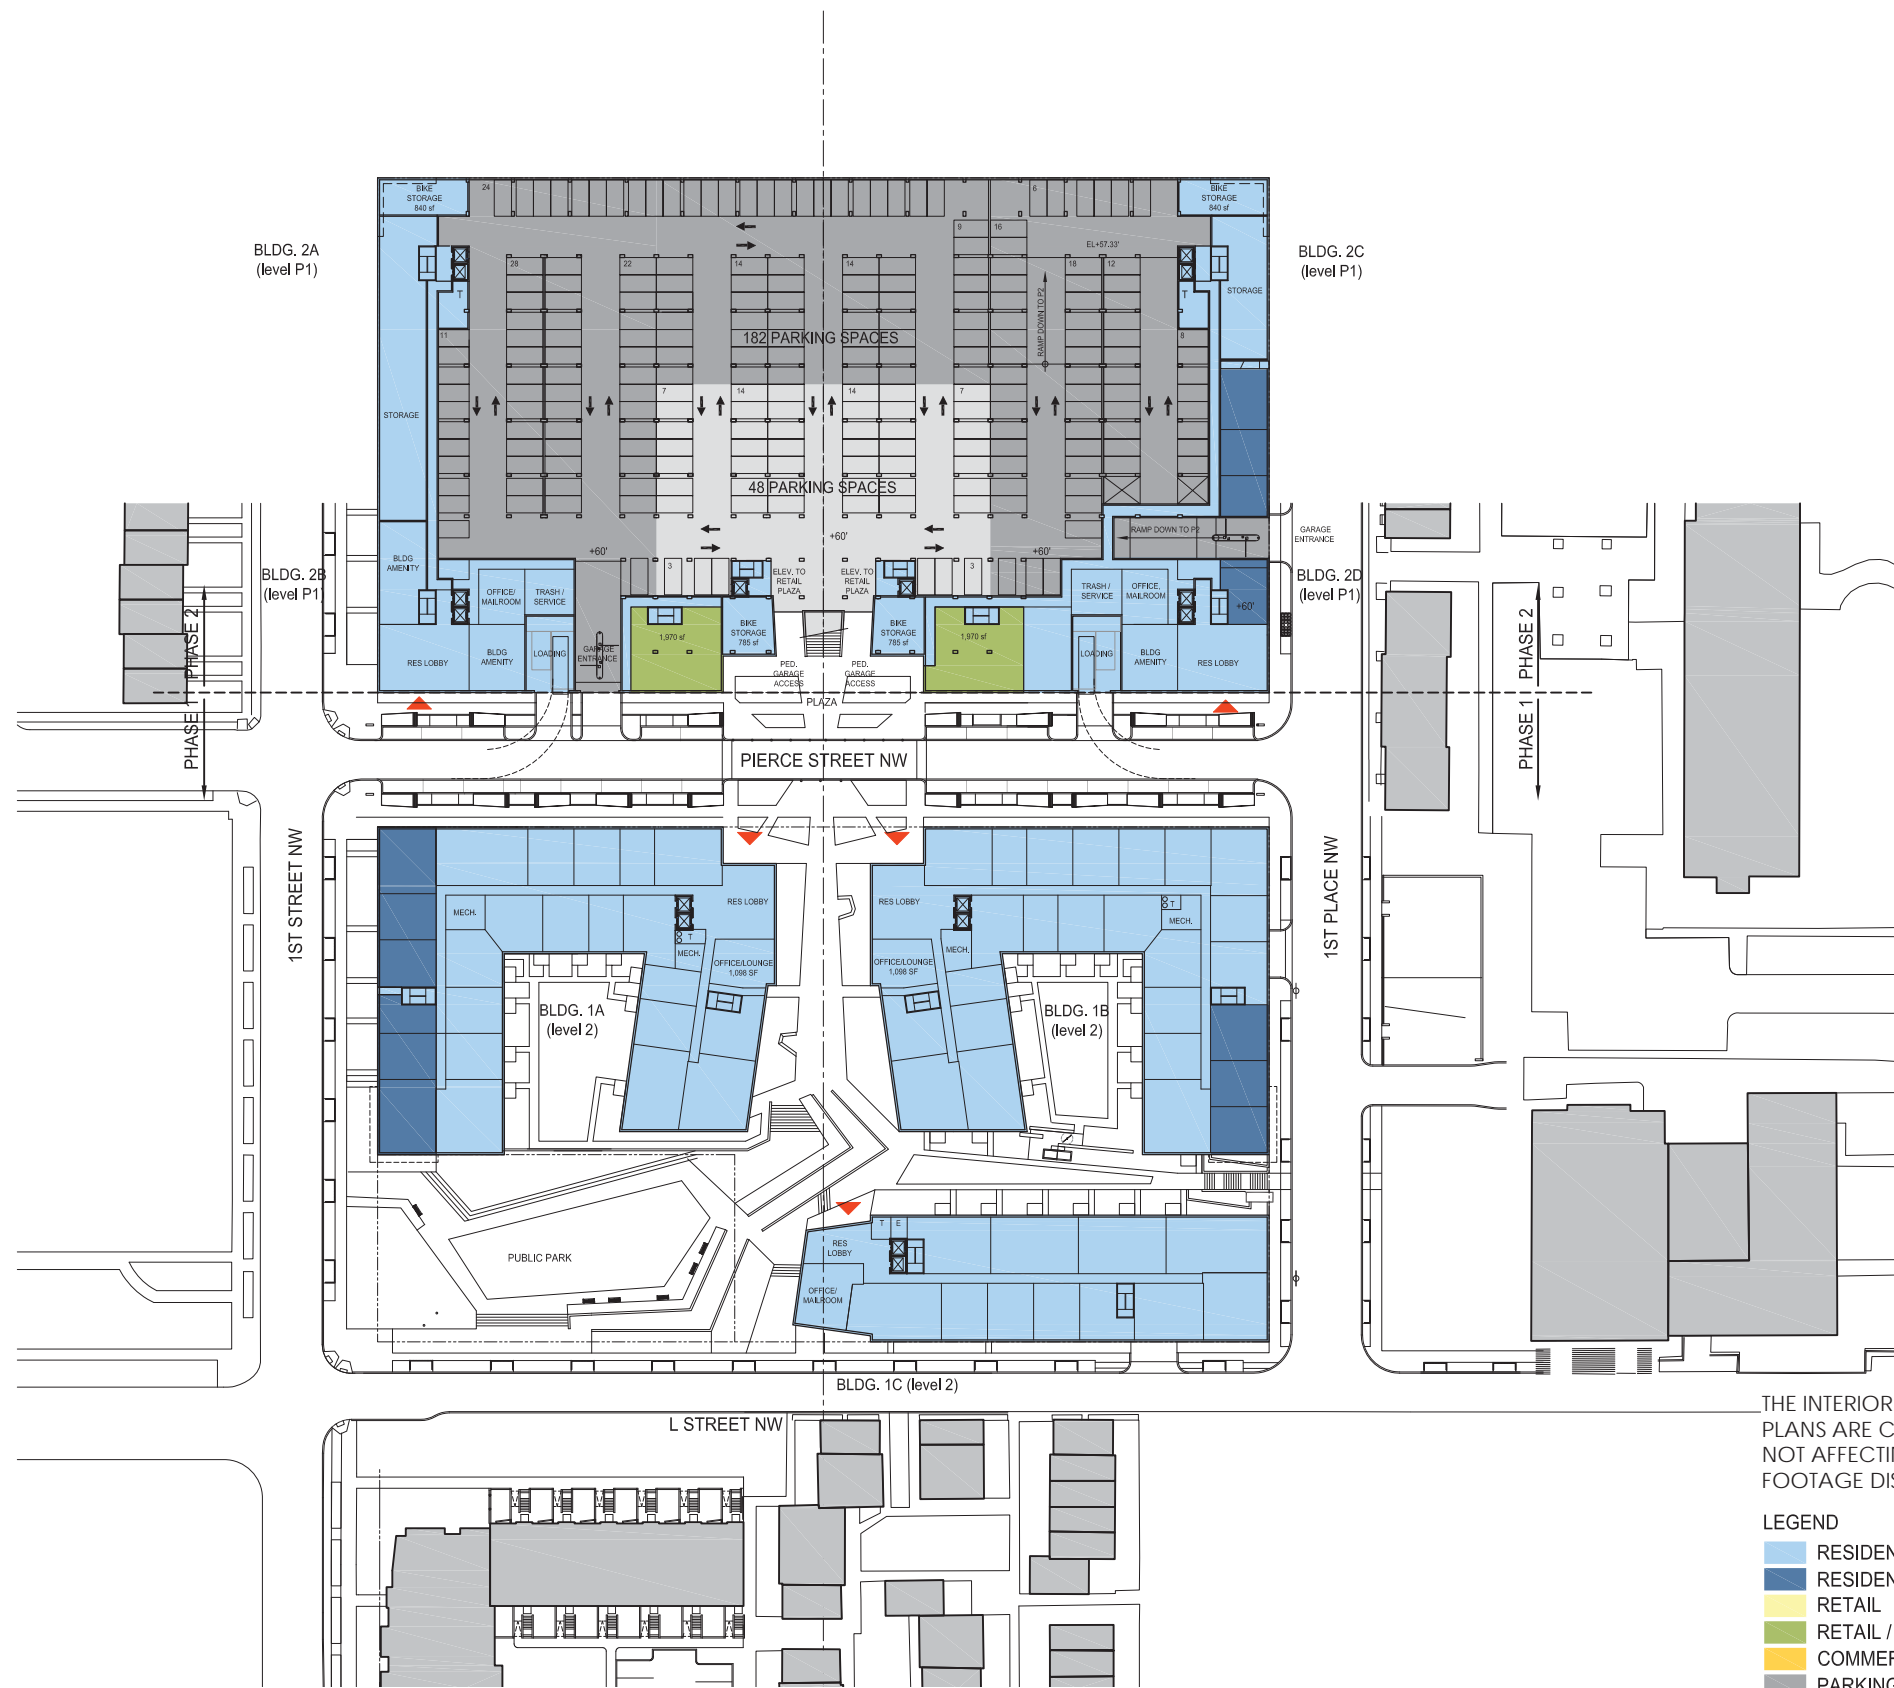

THE INTERIOR LAYOUTS AS SHOWN ON THE BUILDING PLANS ARE CONCEPTUAL. CHANGES TO THE LAYOUTS, NOT AFFECTING THE EXTERIOR ENVELOPE OR THE SQUARE FOOTAGE DISTRIBUTION MAY OCCUR.

- LEGEND**
- RESIDENTIAL & COMMON / SERVICE SPACE
 - RESIDENTIAL 2-STORY WALK UPS
 - RETAIL
 - RETAIL / PROFESSIONAL OFFICE
 - COMMERCIAL / COMMUNITY / AMENITY
 - PARKING - RESIDENTIAL
 - PARKING - RETAIL / PROFESSIONAL OFFICE
 - PARKING - COMMERCIAL / COMMUNITY / AMENITY
 - ▲ MAIN ENTRANCE TO BUILDING

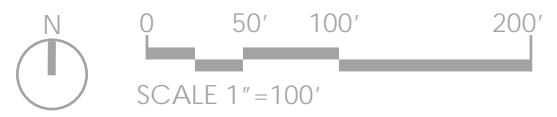

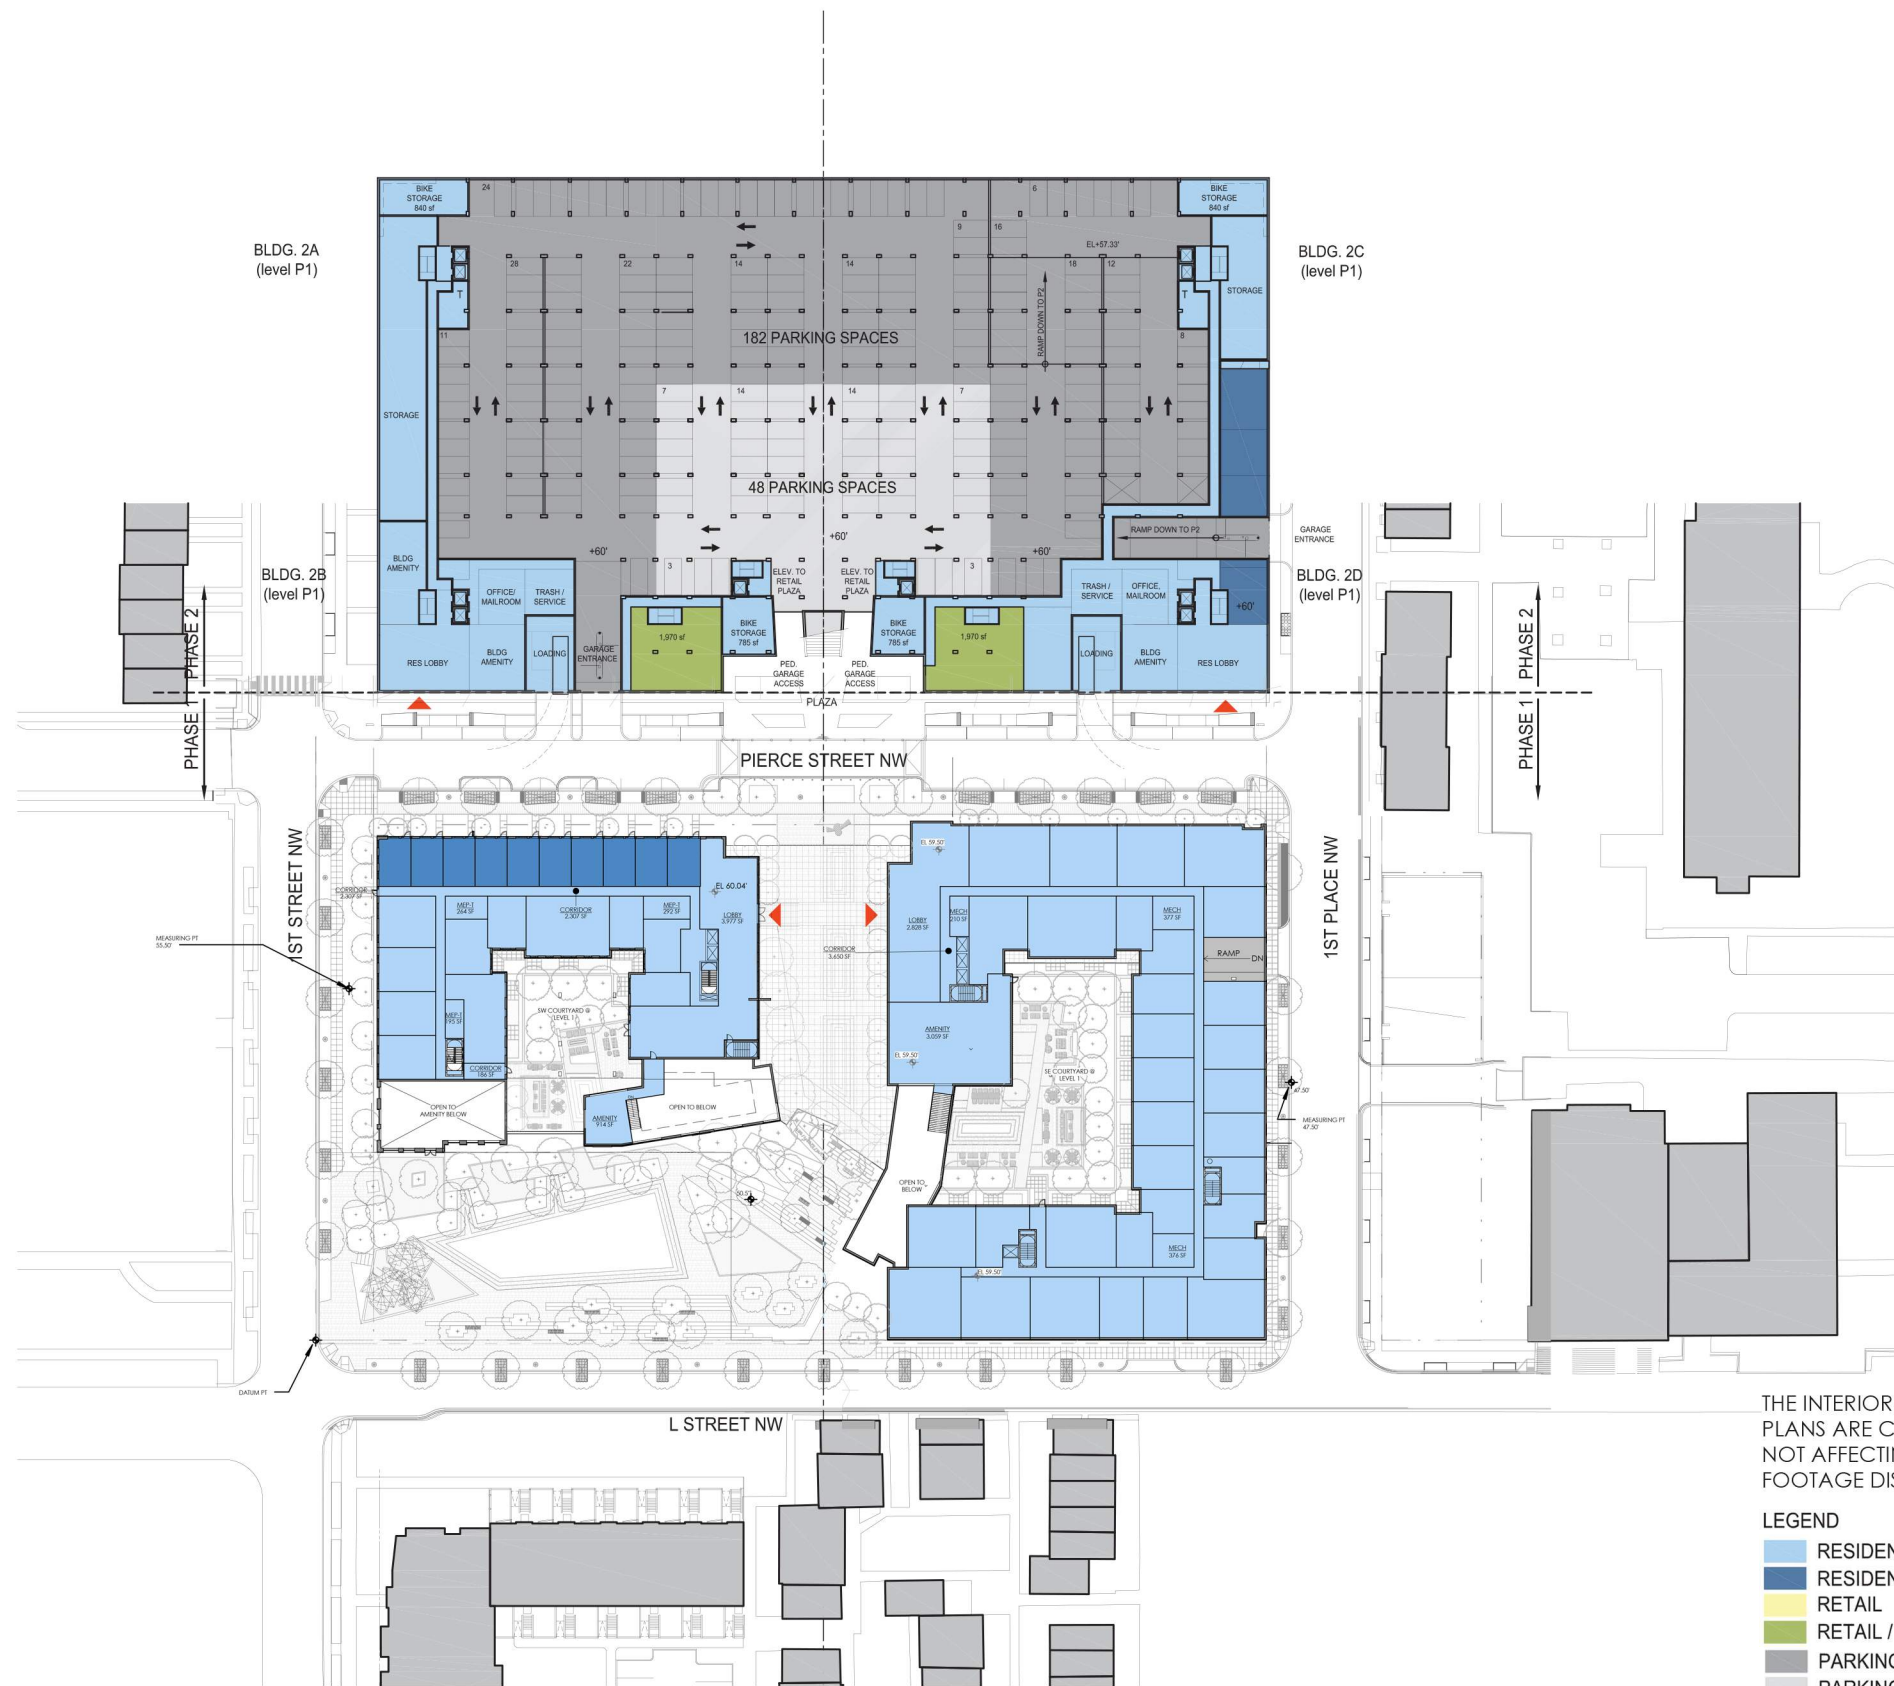

THE INTERIOR LAYOUTS AS SHOWN ON THE BUILDING PLANS ARE CONCEPTUAL. CHANGES TO THE LAYOUTS, NOT AFFECTING THE EXTERIOR ENVELOP OR THE SQUARE FOOTAGE DISTRIBUTION MAY OCCUR.

- LEGEND**
- RESIDENTIAL & COMMON / SERVICE SPACE
 - RESIDENTIAL 2-STORY WALK UPS
 - RETAIL
 - RETAIL / PROFESSIONAL OFFICE
 - PARKING - RESIDENTIAL
 - PARKING - RETAIL / PROFESSIONAL OFFICE
 - PARKING - COMMERCIAL / COMMUNITY / AMENITY
 - ▼ MAIN ENTRANCE TO BUILDING

