



NOTE: ROOF PLAN IS SHOWN FOR ILLUSTRATIVE PURPOSES ONLY. MECHANICAL AND BUILDING DESIGN MAY AFFECT THE AMOUNT OF GREEN ROOF THAT IS ACHIEVABLE.

**LEGEND**

- GREEN ROOF
- ROOF MOUNTED MECHANICAL EQUIPMENT < 4' TALL

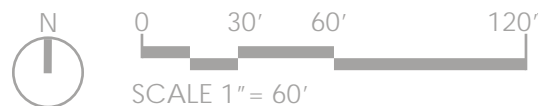

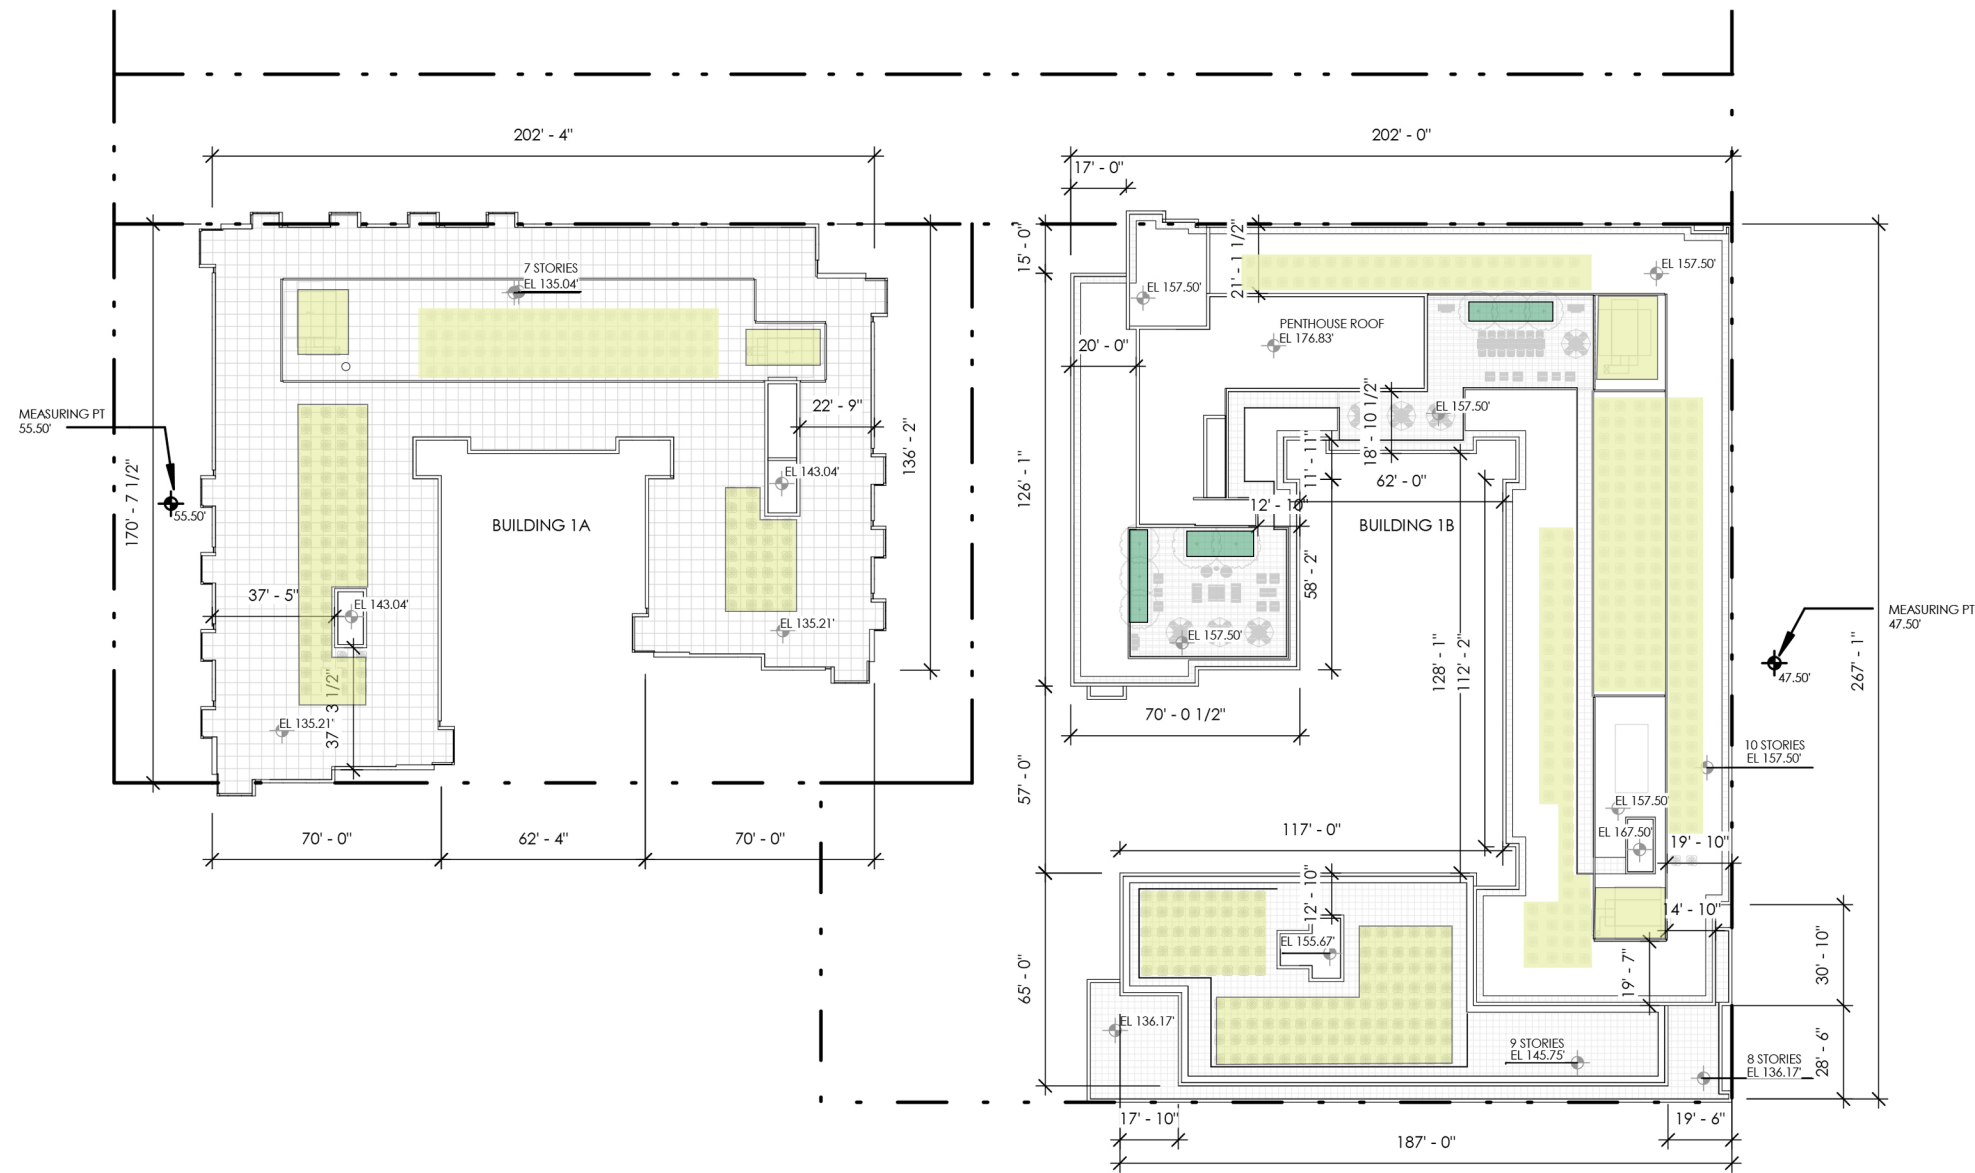



**NOTE: STORMWATER RUNOFF FROM THE ROOFS WILL BE FUNNELED THROUGH DRAINS TO THE BIO-RETENTION AREAS AROUND THE PERIMETER OF BOTH BUILDINGS, WITHIN THE COURTYARDS, WITHIN THE PEDESTRIAN PROMENADE, AND WITHIN THE LANDSCAPED TERRACING THAT OCCURS WITHIN THE PROPERTY LINE.**

NOTE: ROOF PLAN IS SHOWN FOR ILLUSTRATIVE PURPOSES ONLY. MECHANICAL AND BUILDING DESIGN MAY AFFECT THE AMOUNT OF GREEN ROOF THAT IS ACHIEVABLE.

#### LEGEND

ROOF MOUNTED MECHANICAL EQUIPMENT < 4' TALL

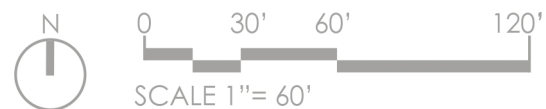

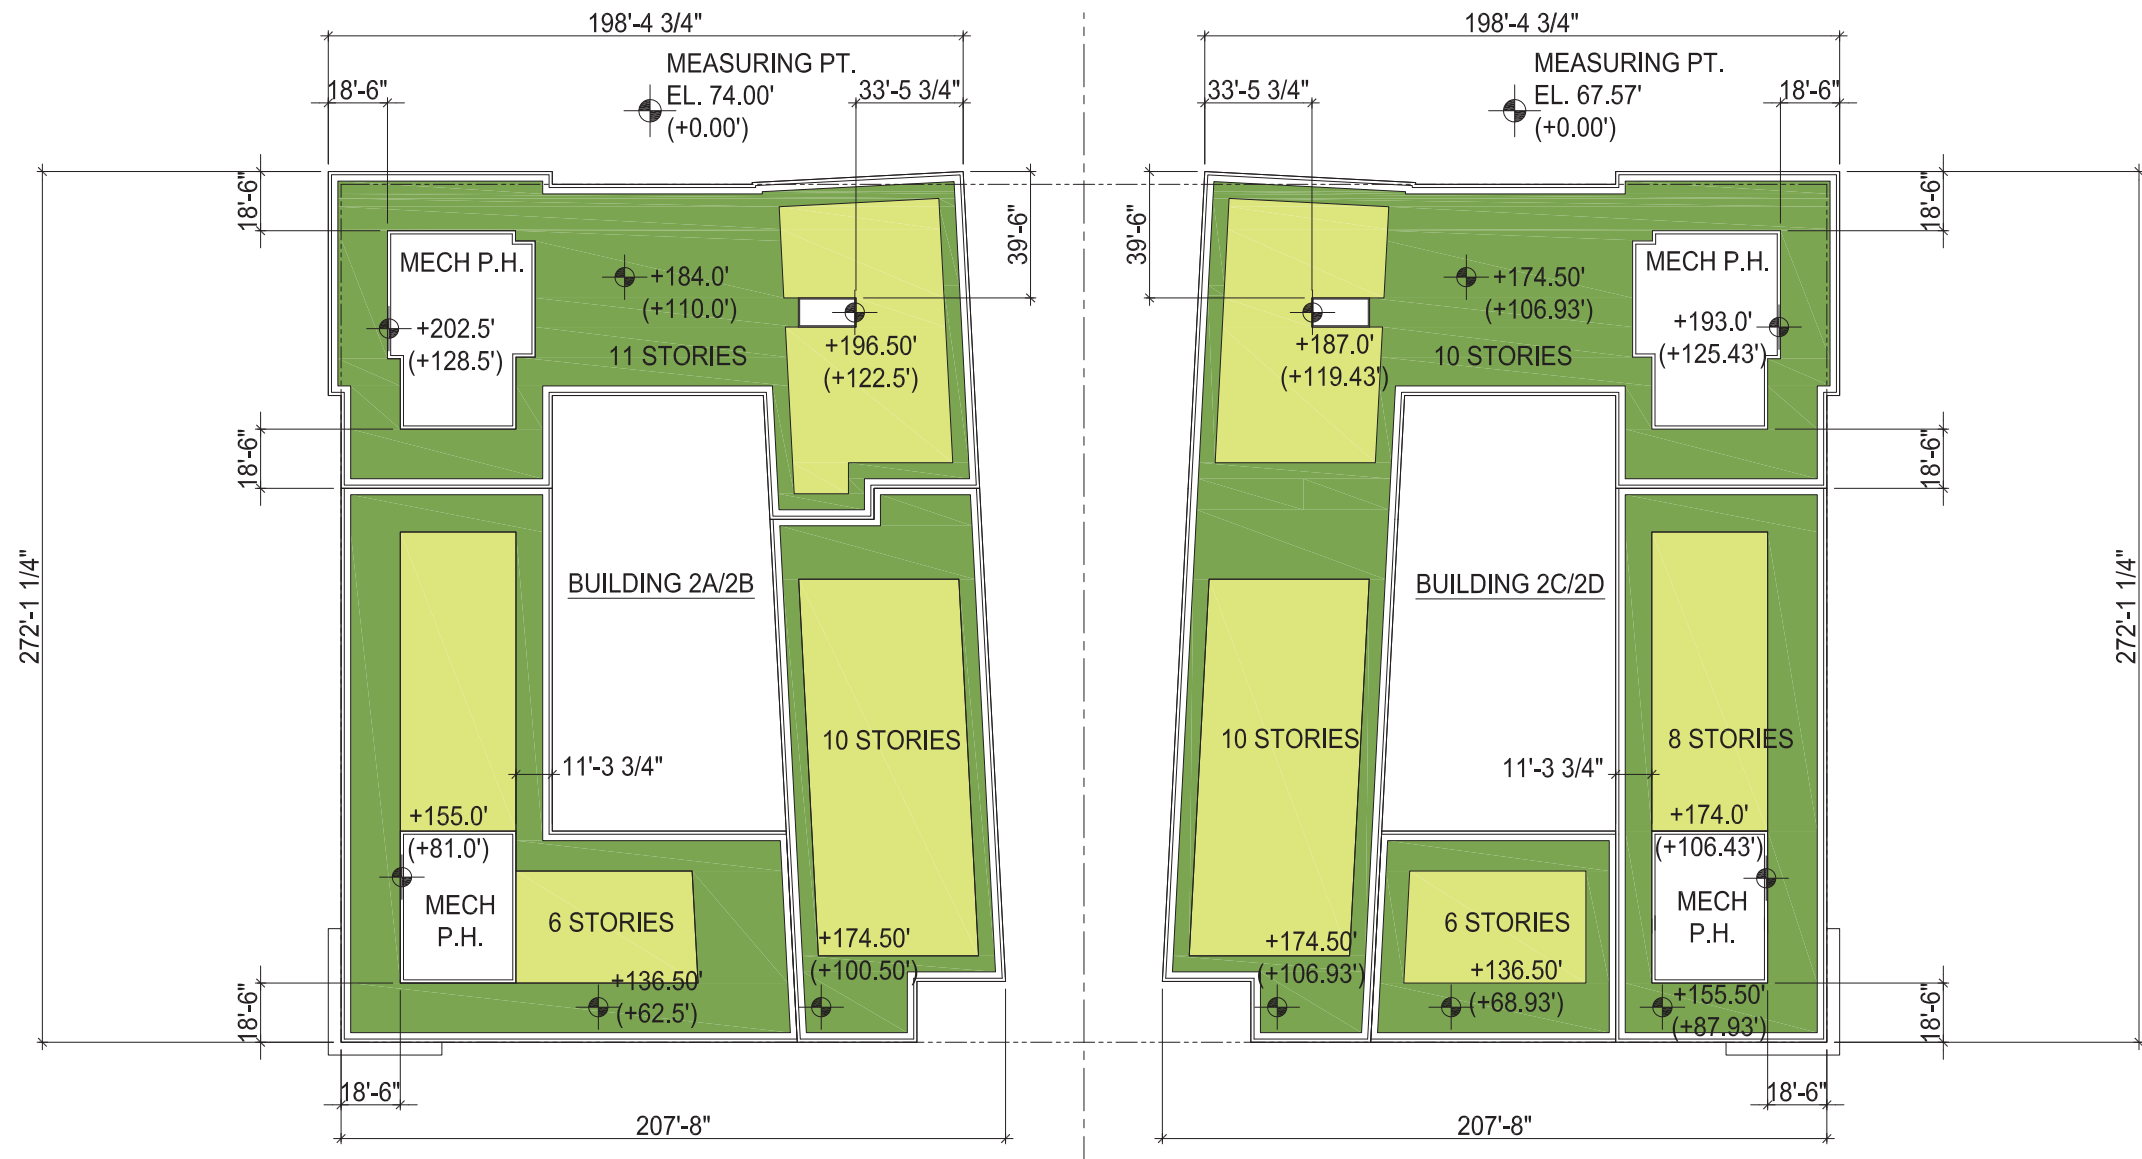

NOTE: ROOF PLAN IS SHOWN FOR ILLUSTRATIVE PURPOSES ONLY. MECHANICAL AND BUILDING DESIGN MAY AFFECT THE AMOUNT OF GREEN ROOF THAT IS ACHIEVABLE.

**LEGEND**

- GREEN ROOF
- ROOF MOUNTED MECHANICAL EQUIPMENT < 4' TALL

