
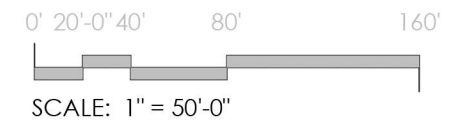


SW
PH ROOF




SE
PH ROOF

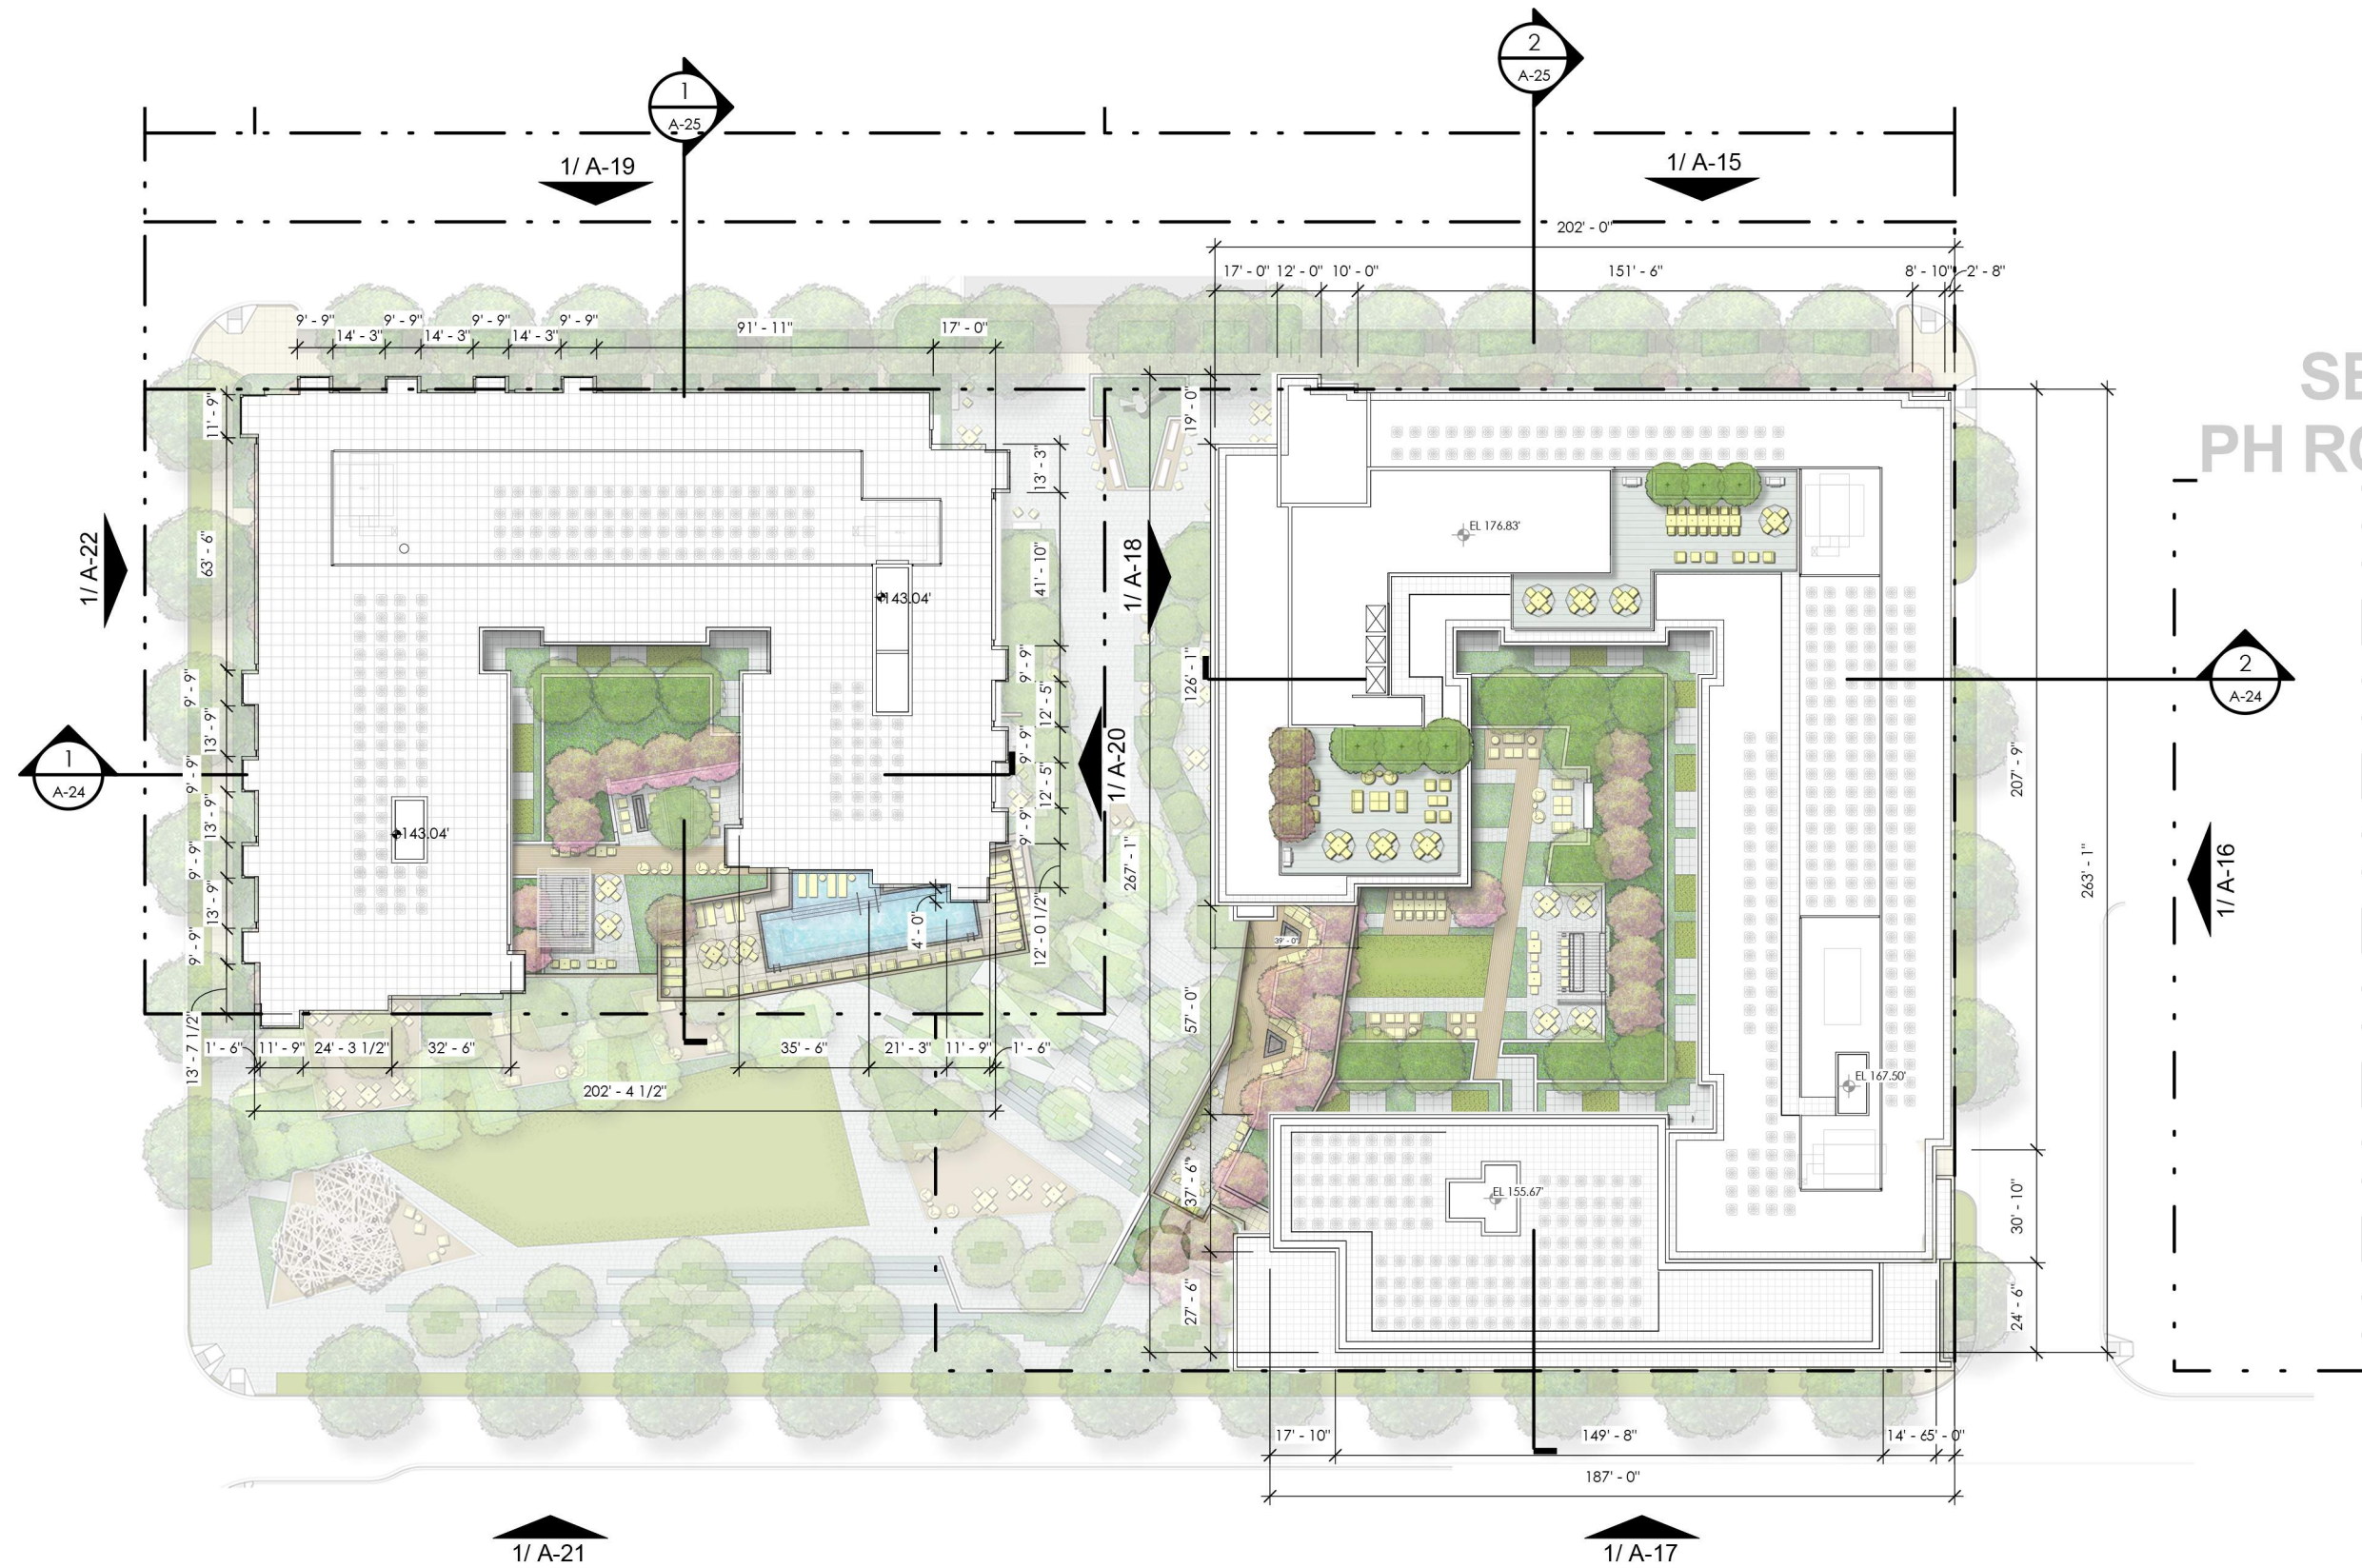

NOTE: THE INTERIOR LAYOUTS SHOWN ON THE BUILDING PLANS ARE SCHEMATIC. CHANGES TO THE LAYOUTS, NOT AFFECTING THE EXTERIOR ENVELOPE OR THE SQUARE FOOTAGE DISTRIBUTION MAY OCCUR.

PENTHOUSE ROOF

A-14

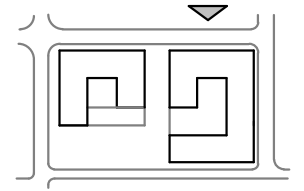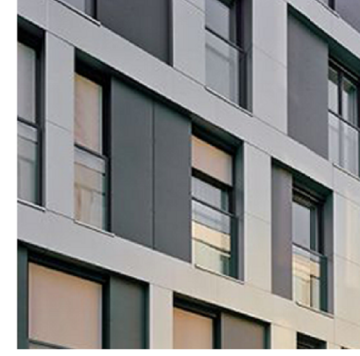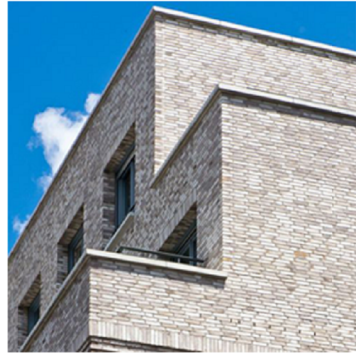


A BRICK MASONRY

B ARCHITECTURAL RAINSCREEN PANEL SYSTEM

C METAL PANEL

PRECEDENTS

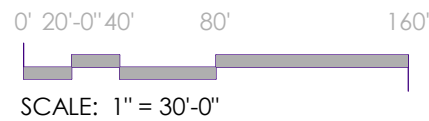

SOUTHEAST BUILDING - NORTH ELEVATION