

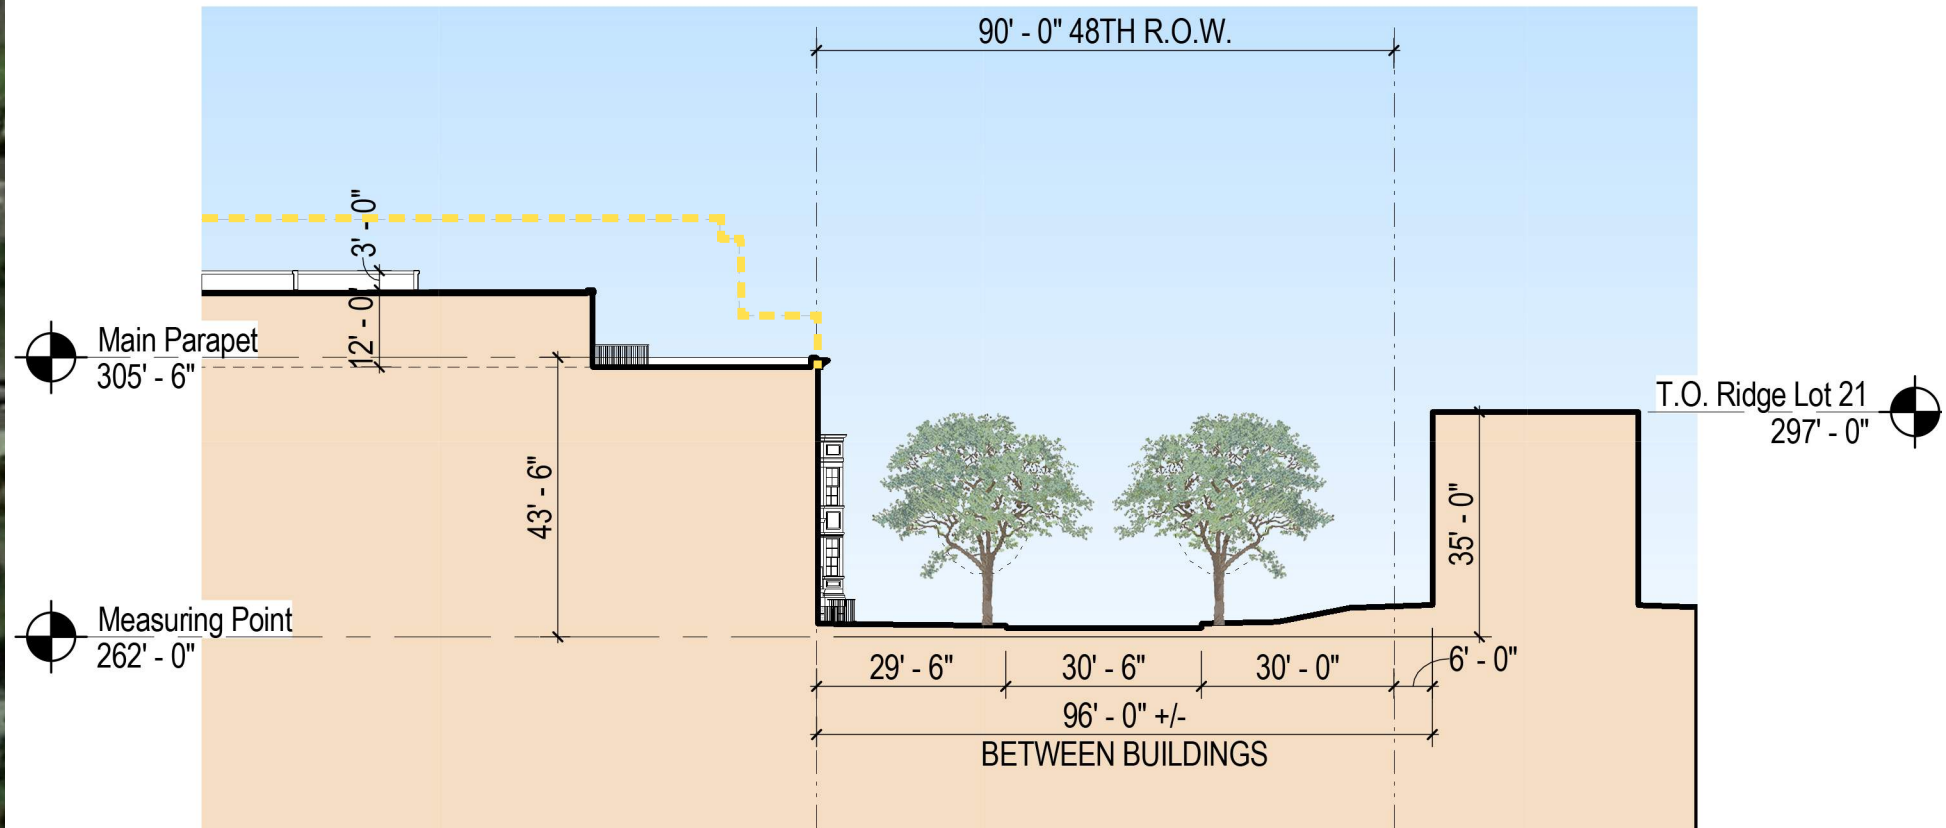
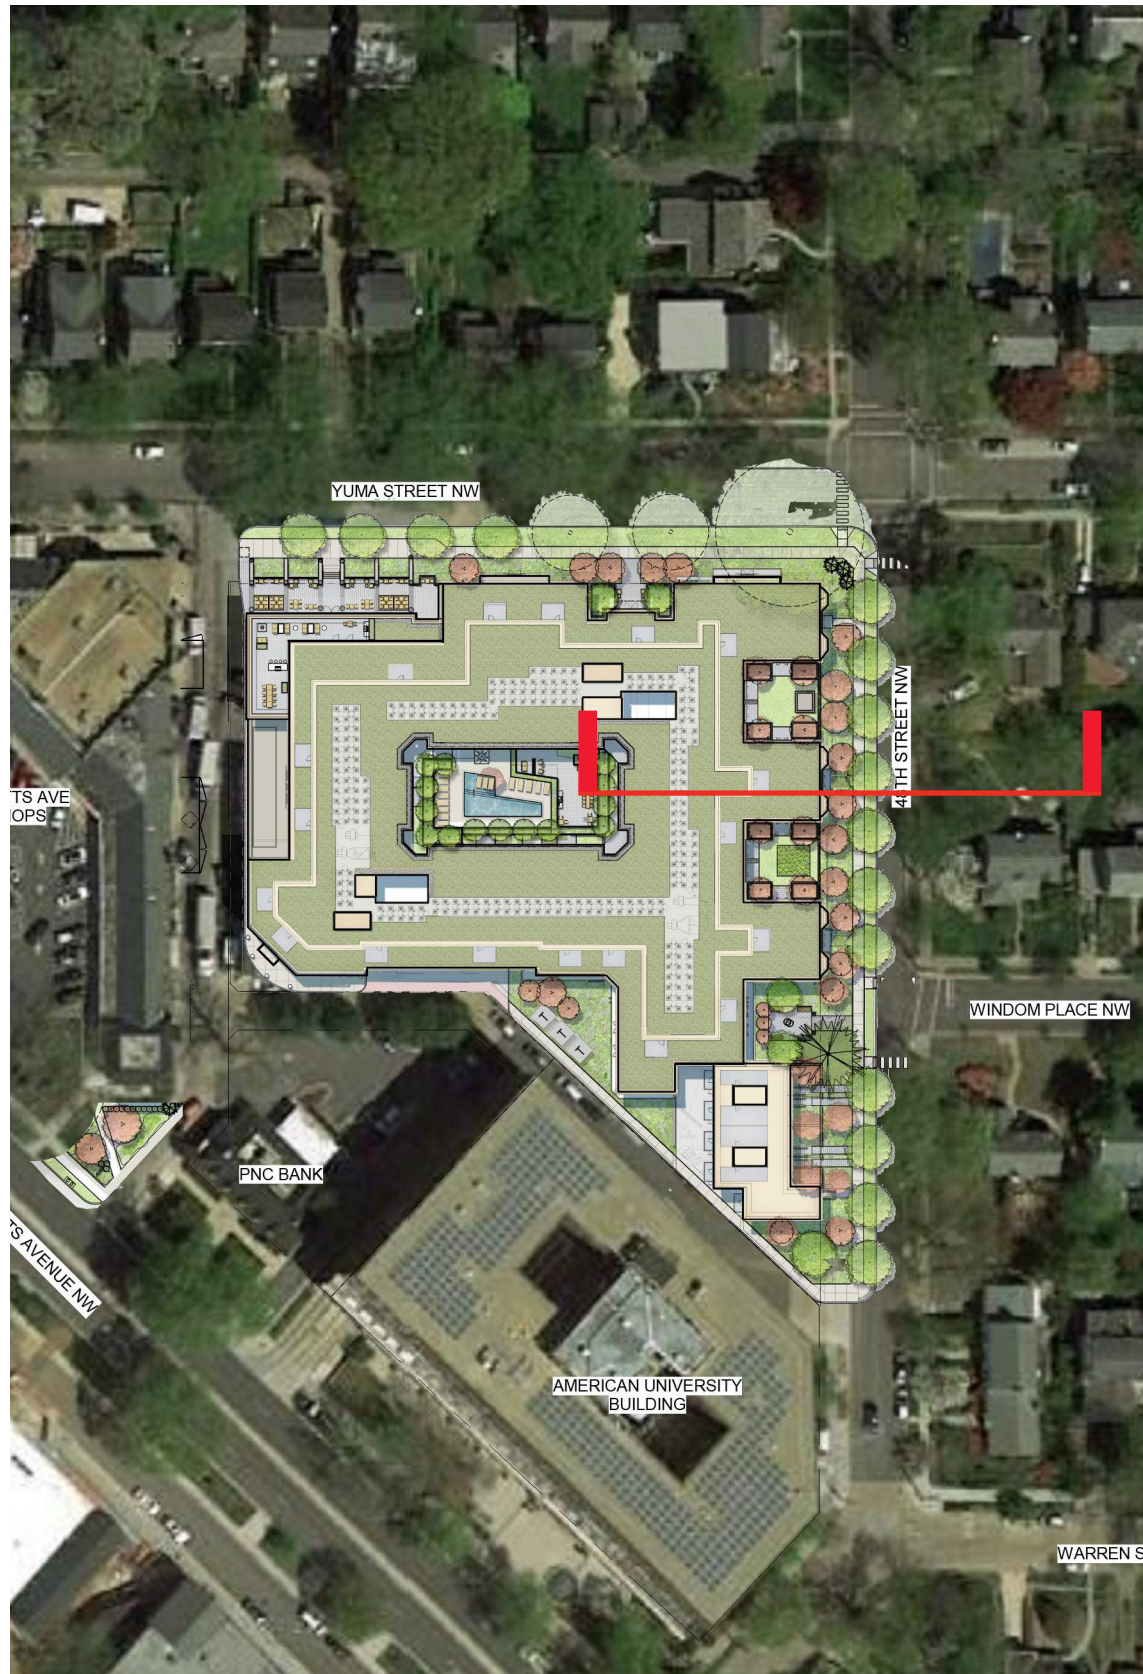




--- ALLOWED MATTER OF RIGHT

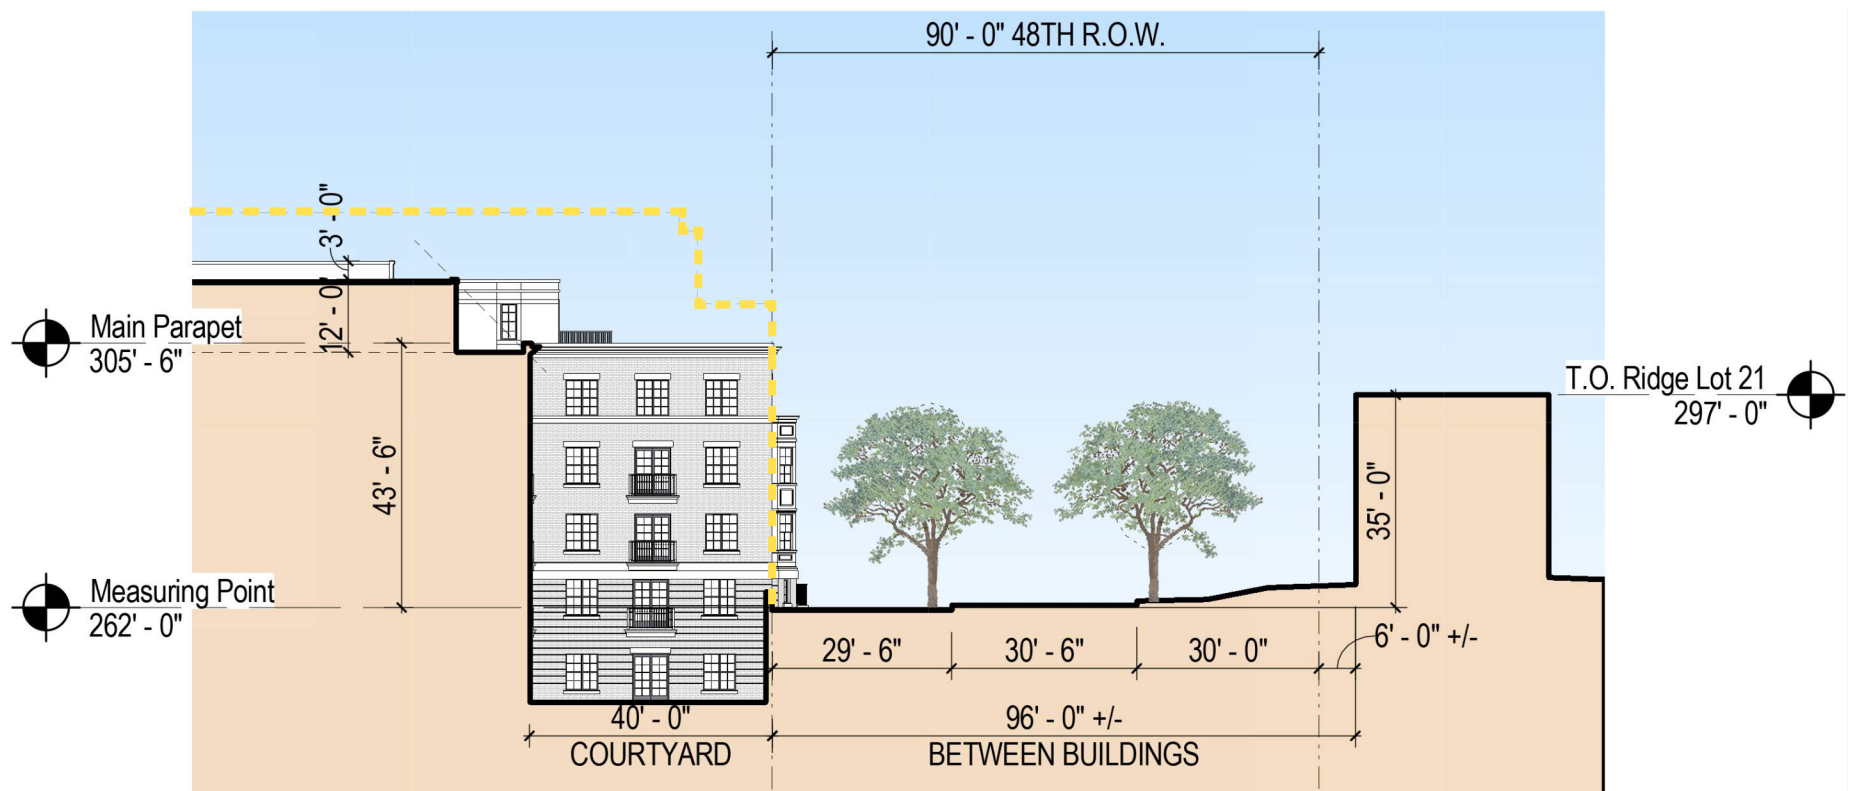


--- ALLOWED MATTER OF RIGHT

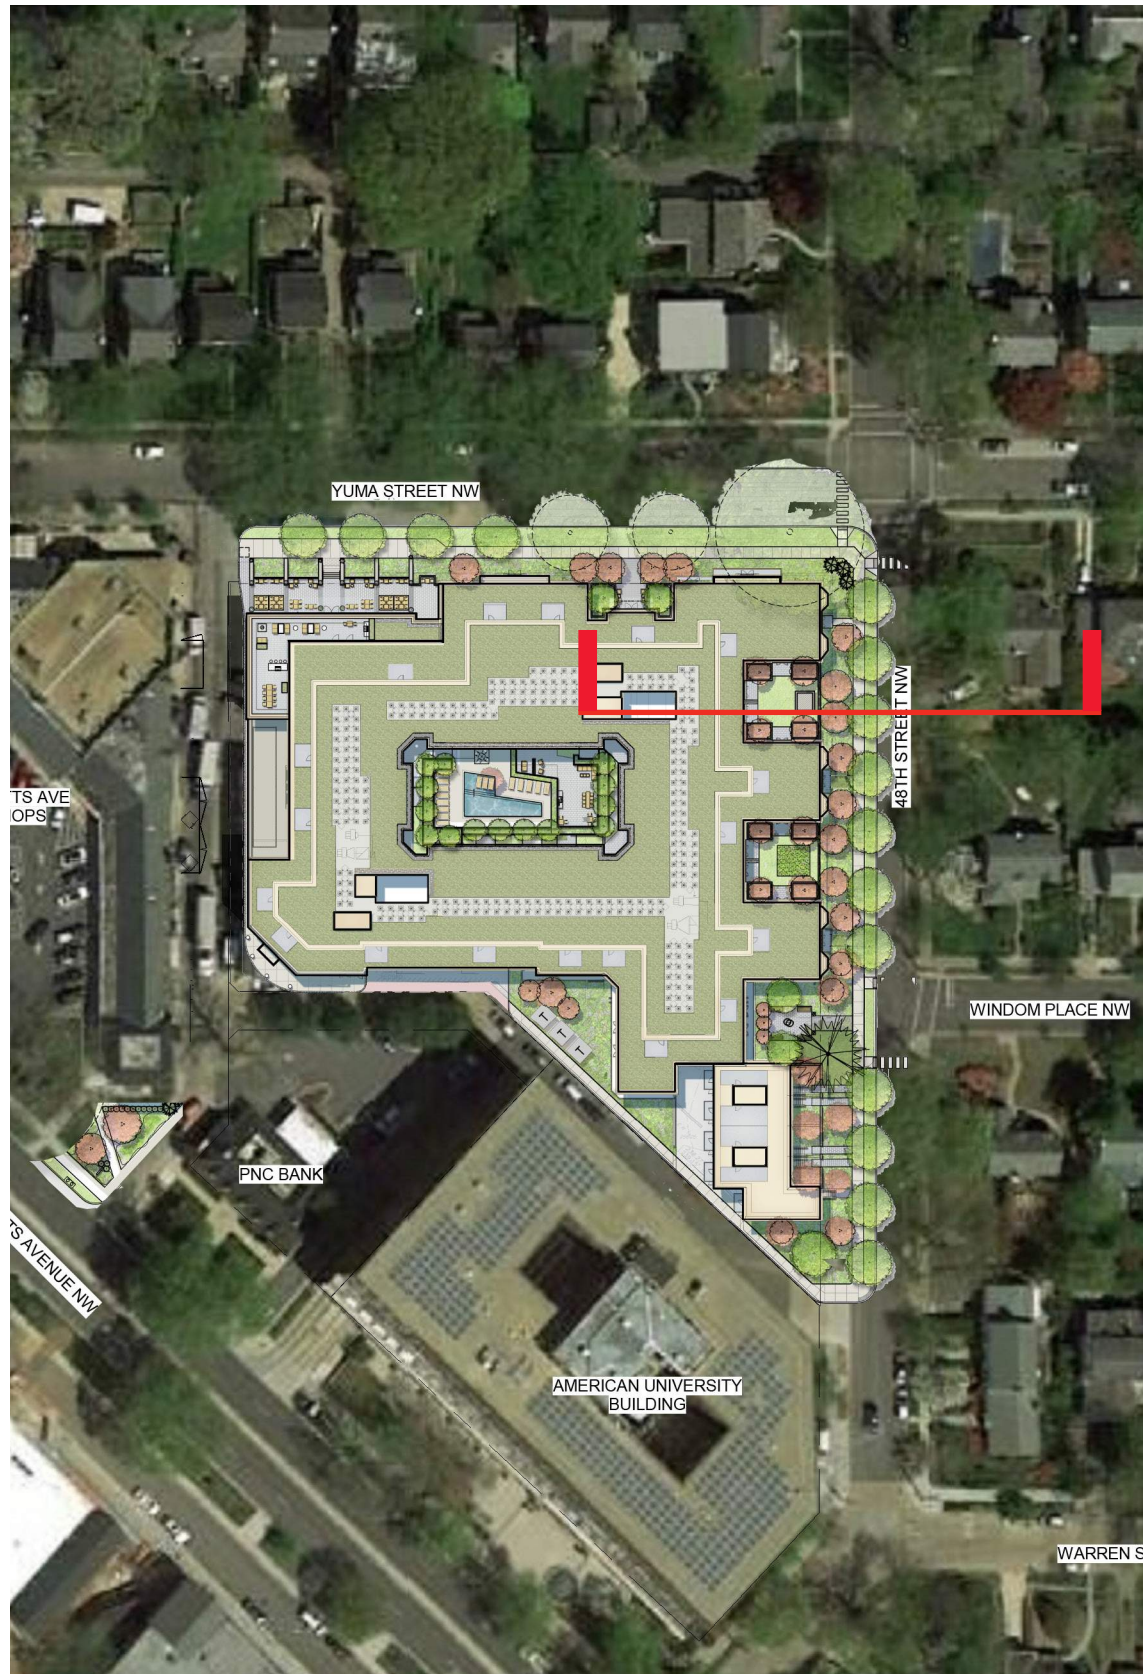


--- ALLOWED MATTER OF RIGHT

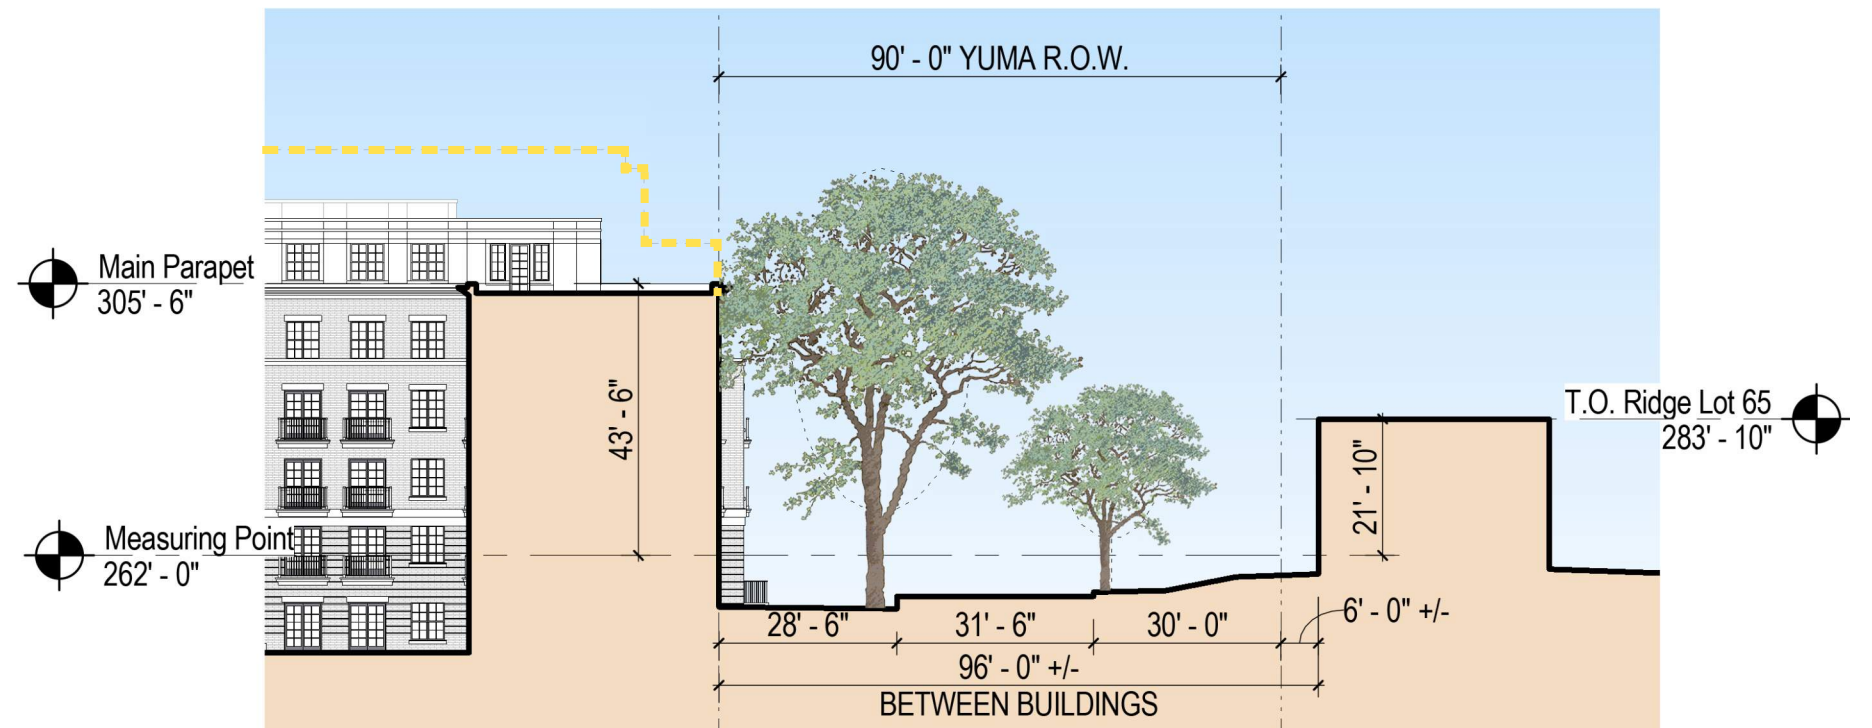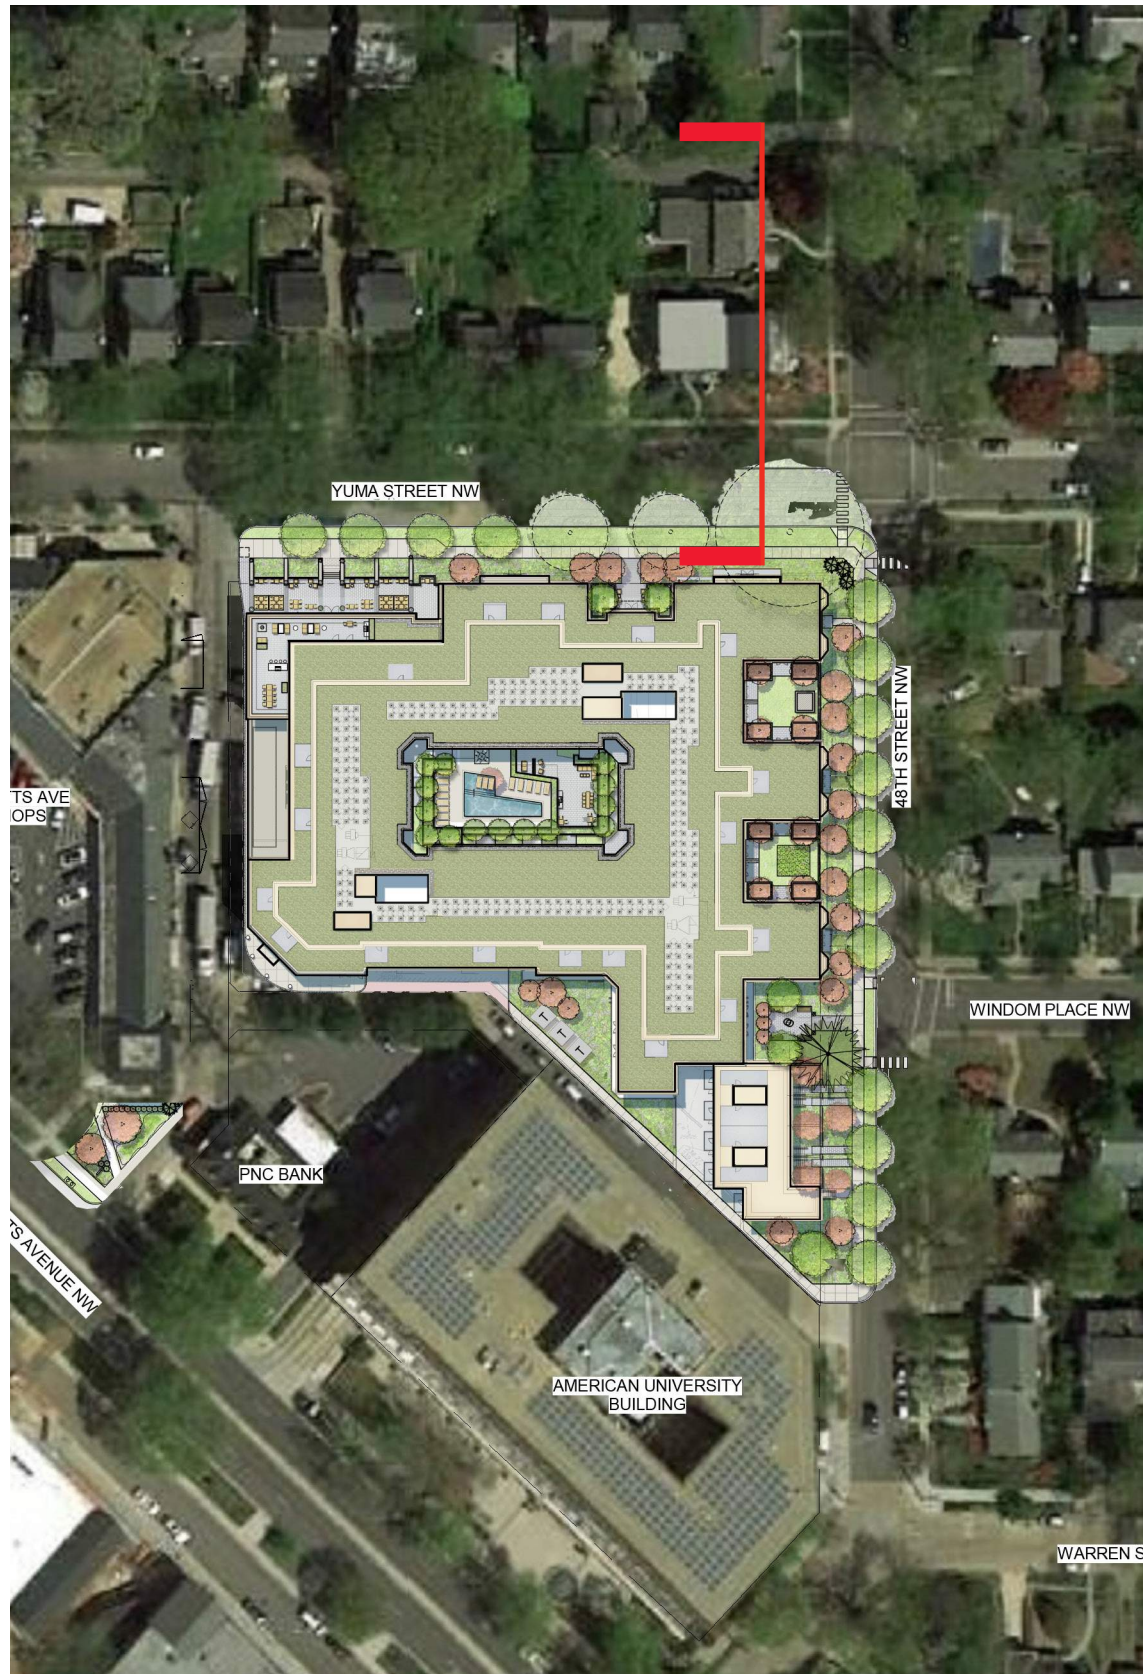

--- ALLOWED MATTER OF RIGHT

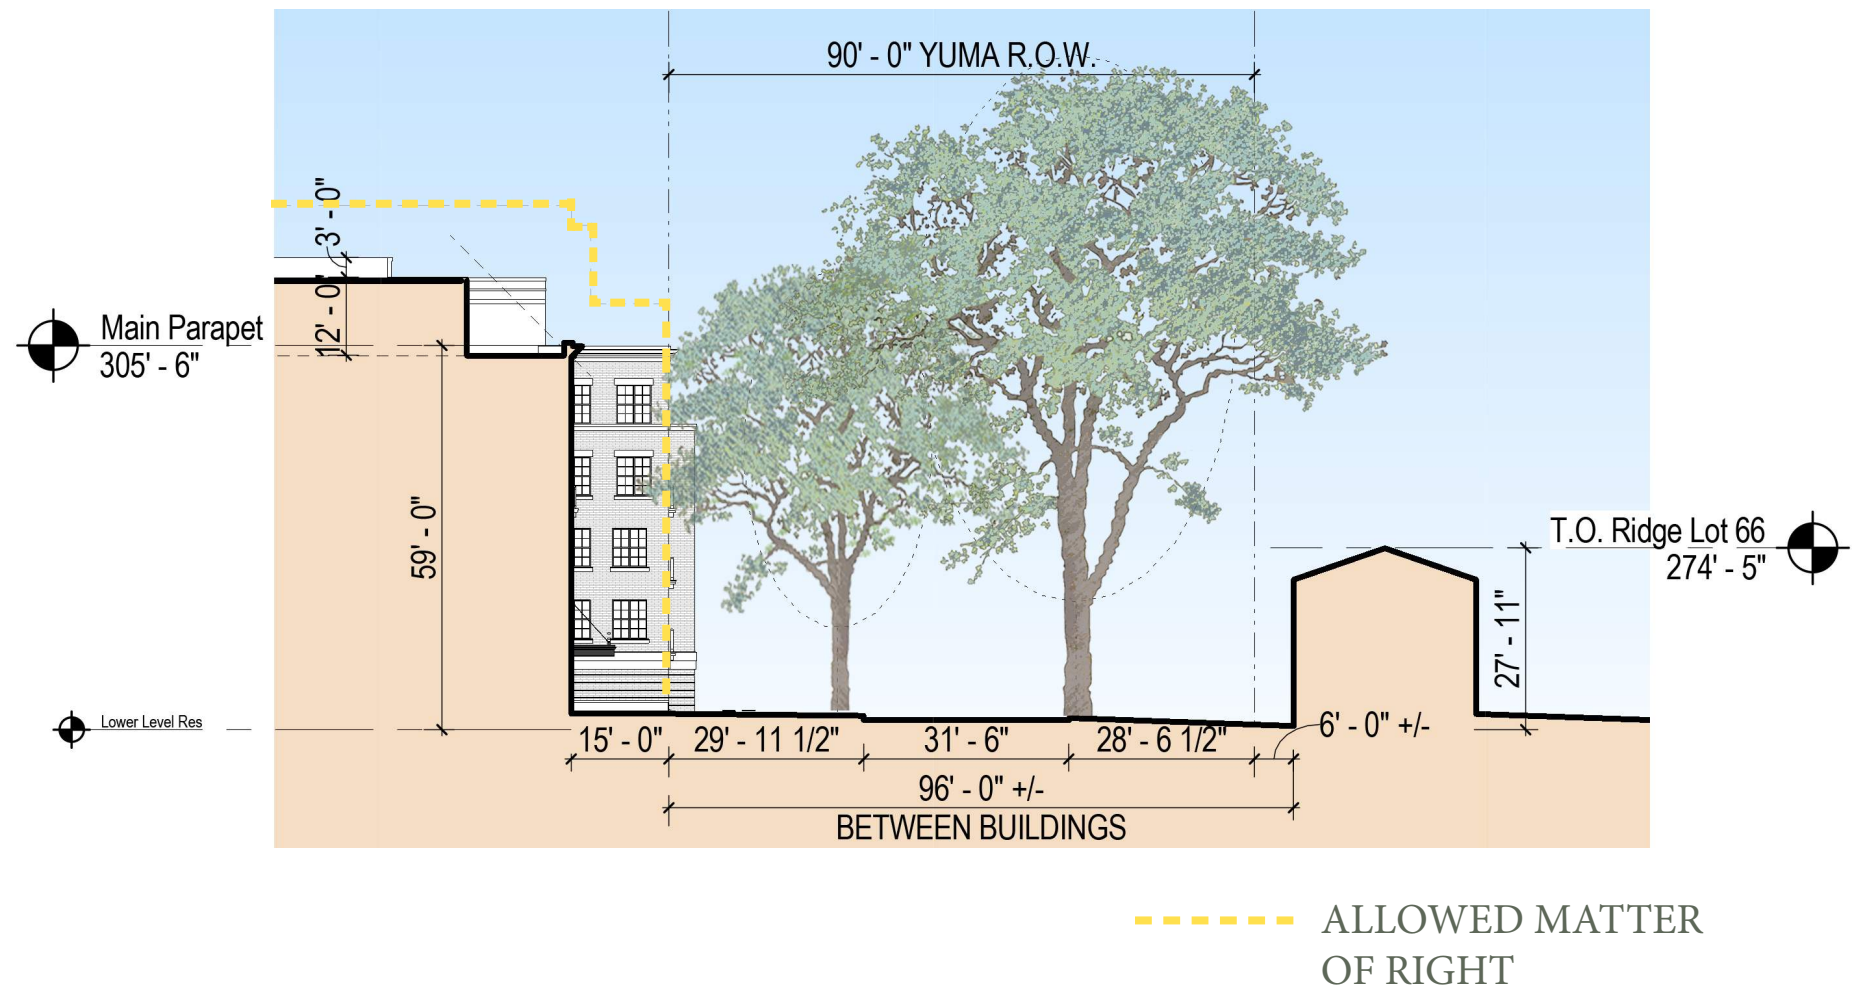

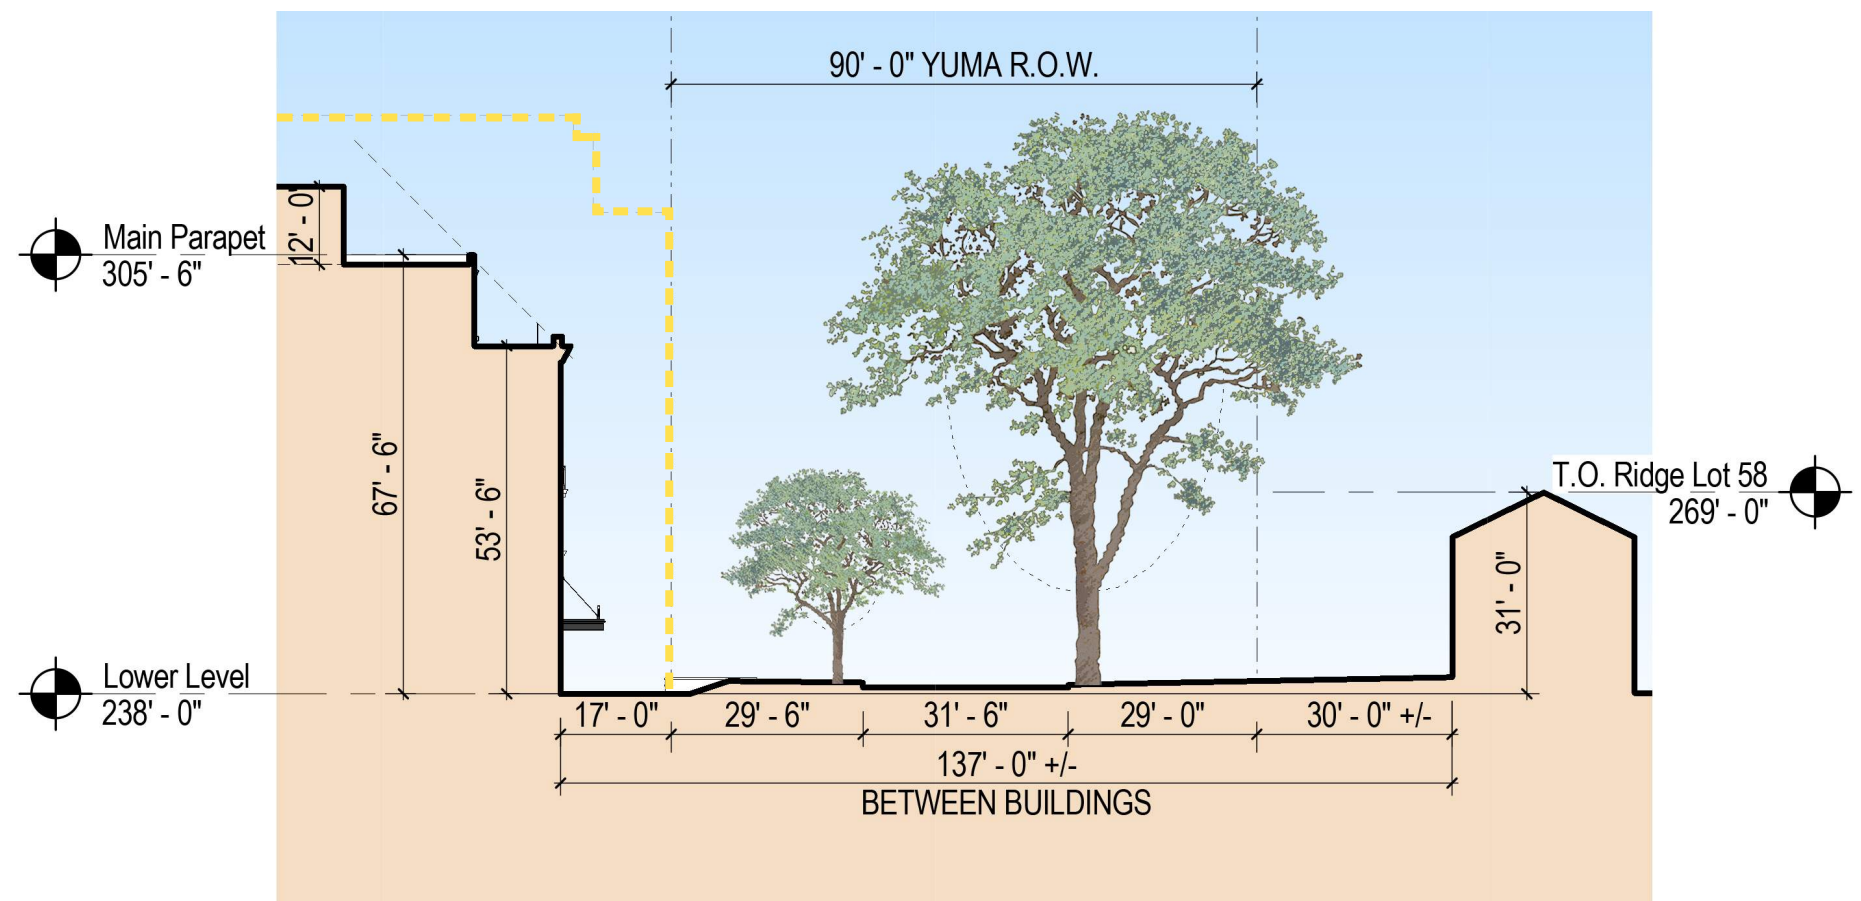


--- ALLOWED MATTER OF RIGHT



CONSOLIDATED PUD APPLICATION ©2019 Torti Gallas Urban | 650 F Street, NW Suite 690 | Washington, DC | 202.232.3132

Street Section 8 - On Alley Through Building 1

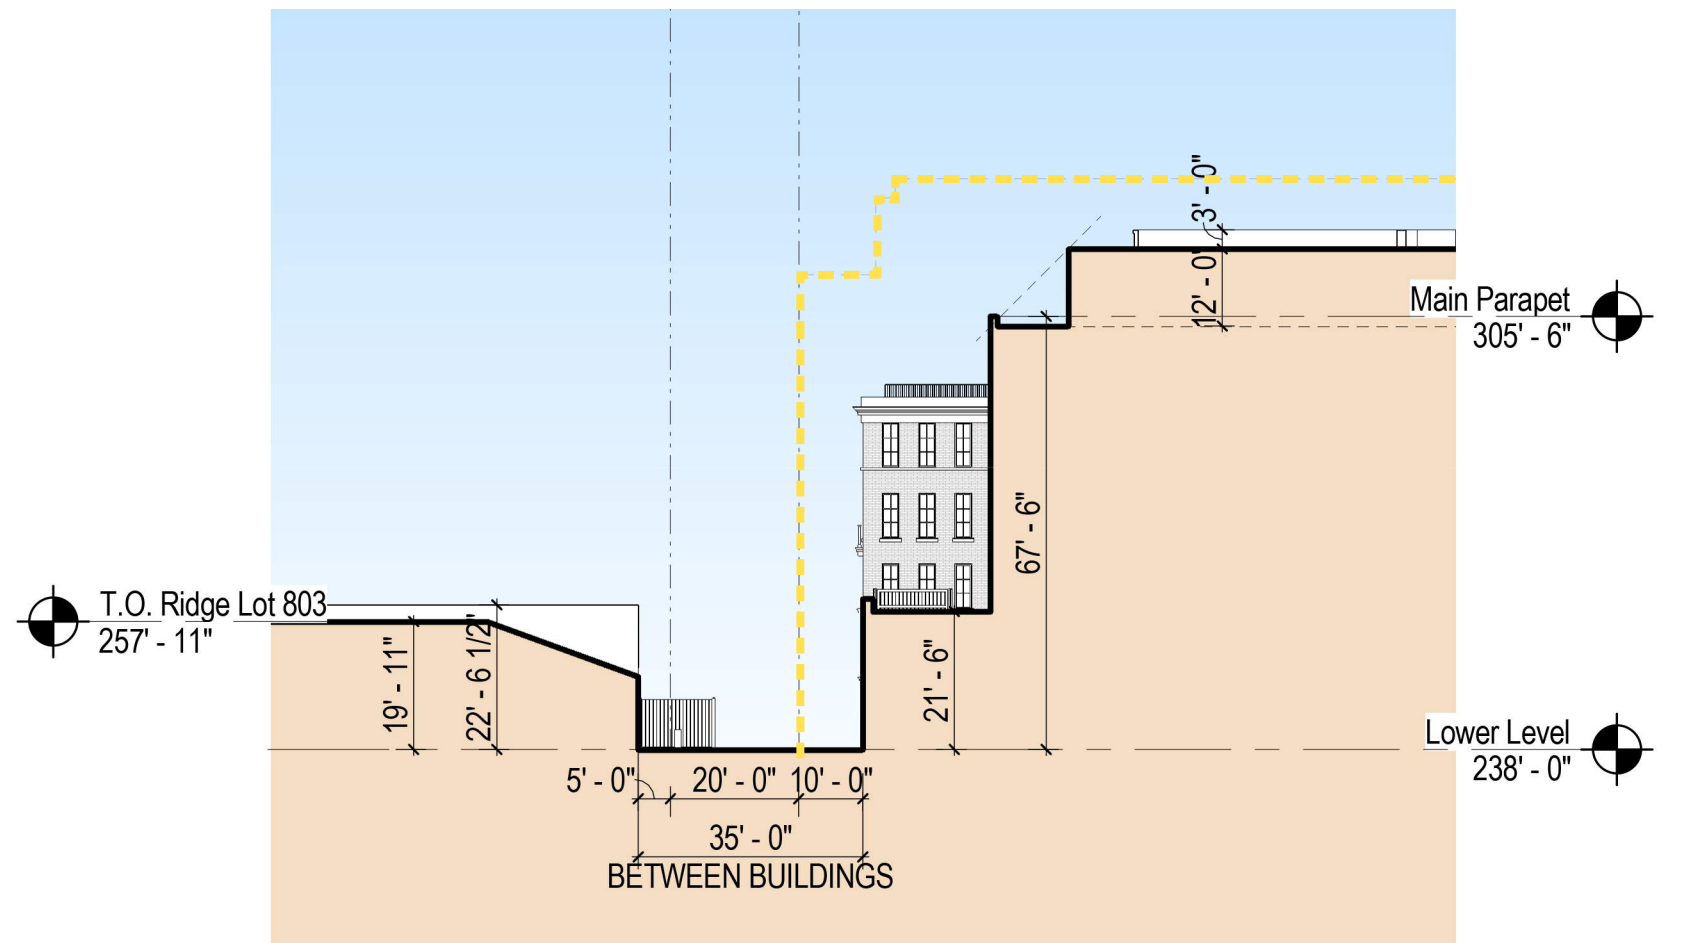


--- ALLOWED MATTER OF RIGHT



CONSOLIDATED PUD APPLICATION ©2019 Torti Gallas Urban | 650 F Street, NW Suite 690 | Washington, DC | 202.232.3132

East Elevation - 48th Street

TORTI GALLAS URBAN
 VALOR DEVELOPMENT
 TORTI GALLAS URBAN

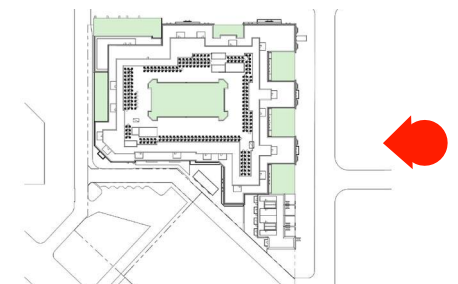


Key Plan




5/4/2019

A36


THE LADY BIRD

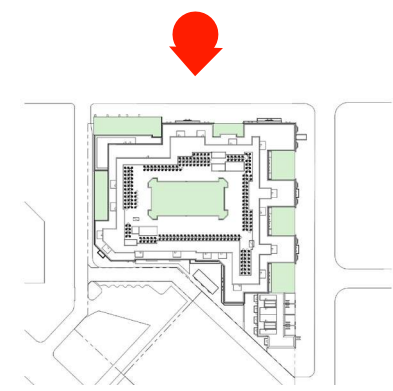

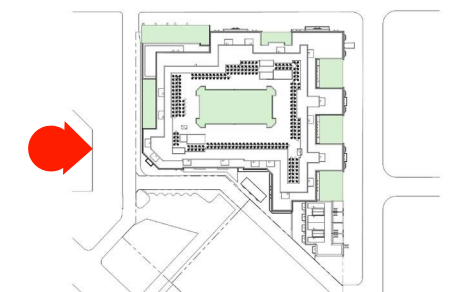


Key Plan



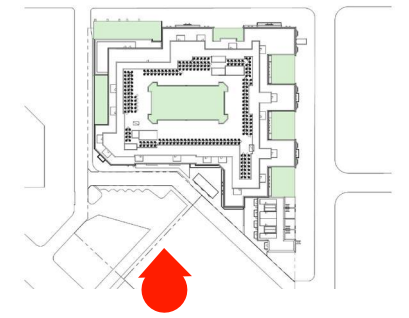

Key Plan

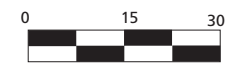

5/4/2019

A39

South Elevation






1. Building Perspective from the East



East Elevation

MATERIALS LEGEND

- 1 Masonry - Color #1
- 2 Masonry - Color #4
- 3 Cast Stone
- 4 Windows & Doors
- 5 Decorative Railing
- 6 Cementitious Panel - Color #1
- 11 Bay
- 13 Juliette

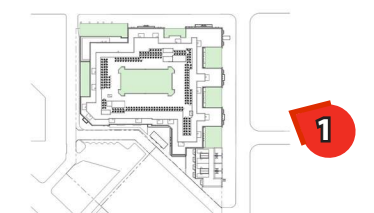


Key Plan



5/4/2019

A40



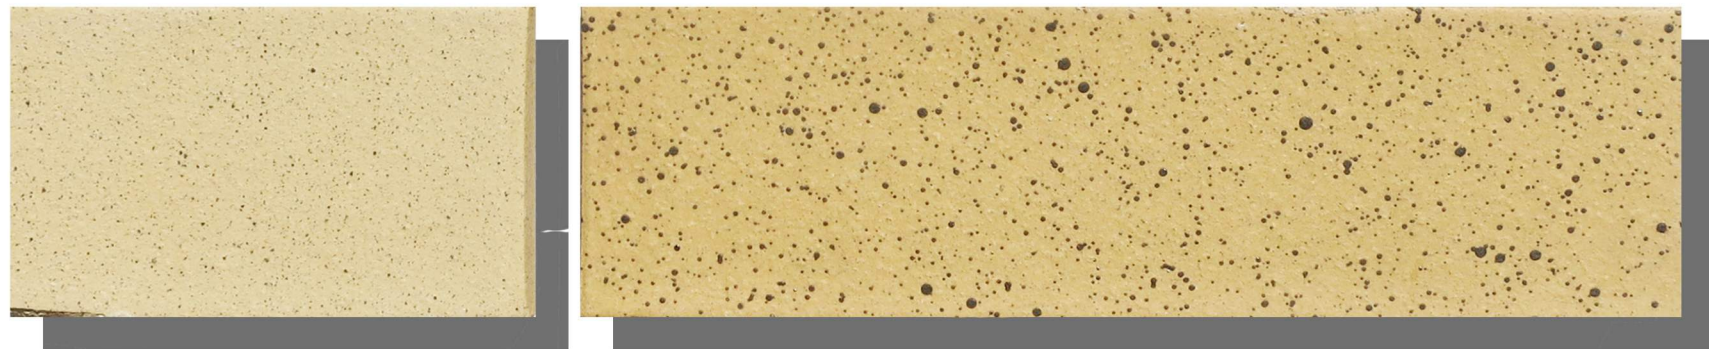

Masonry Color #1



Masonry Color #4



Cast Stone / Banding



Cementitious Panel Color #1



Windows & Doors,