

ALUMINUM GLAZING SYSTEM 1

GFRC FACADE PANEL



METAL BALCONY RAILING

ALUMINUM GLAZING SYSTEM 2

ALUMINUM GLAZING SYSTEM 1

MASONRY

GRANITE BASE

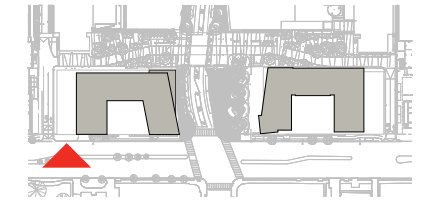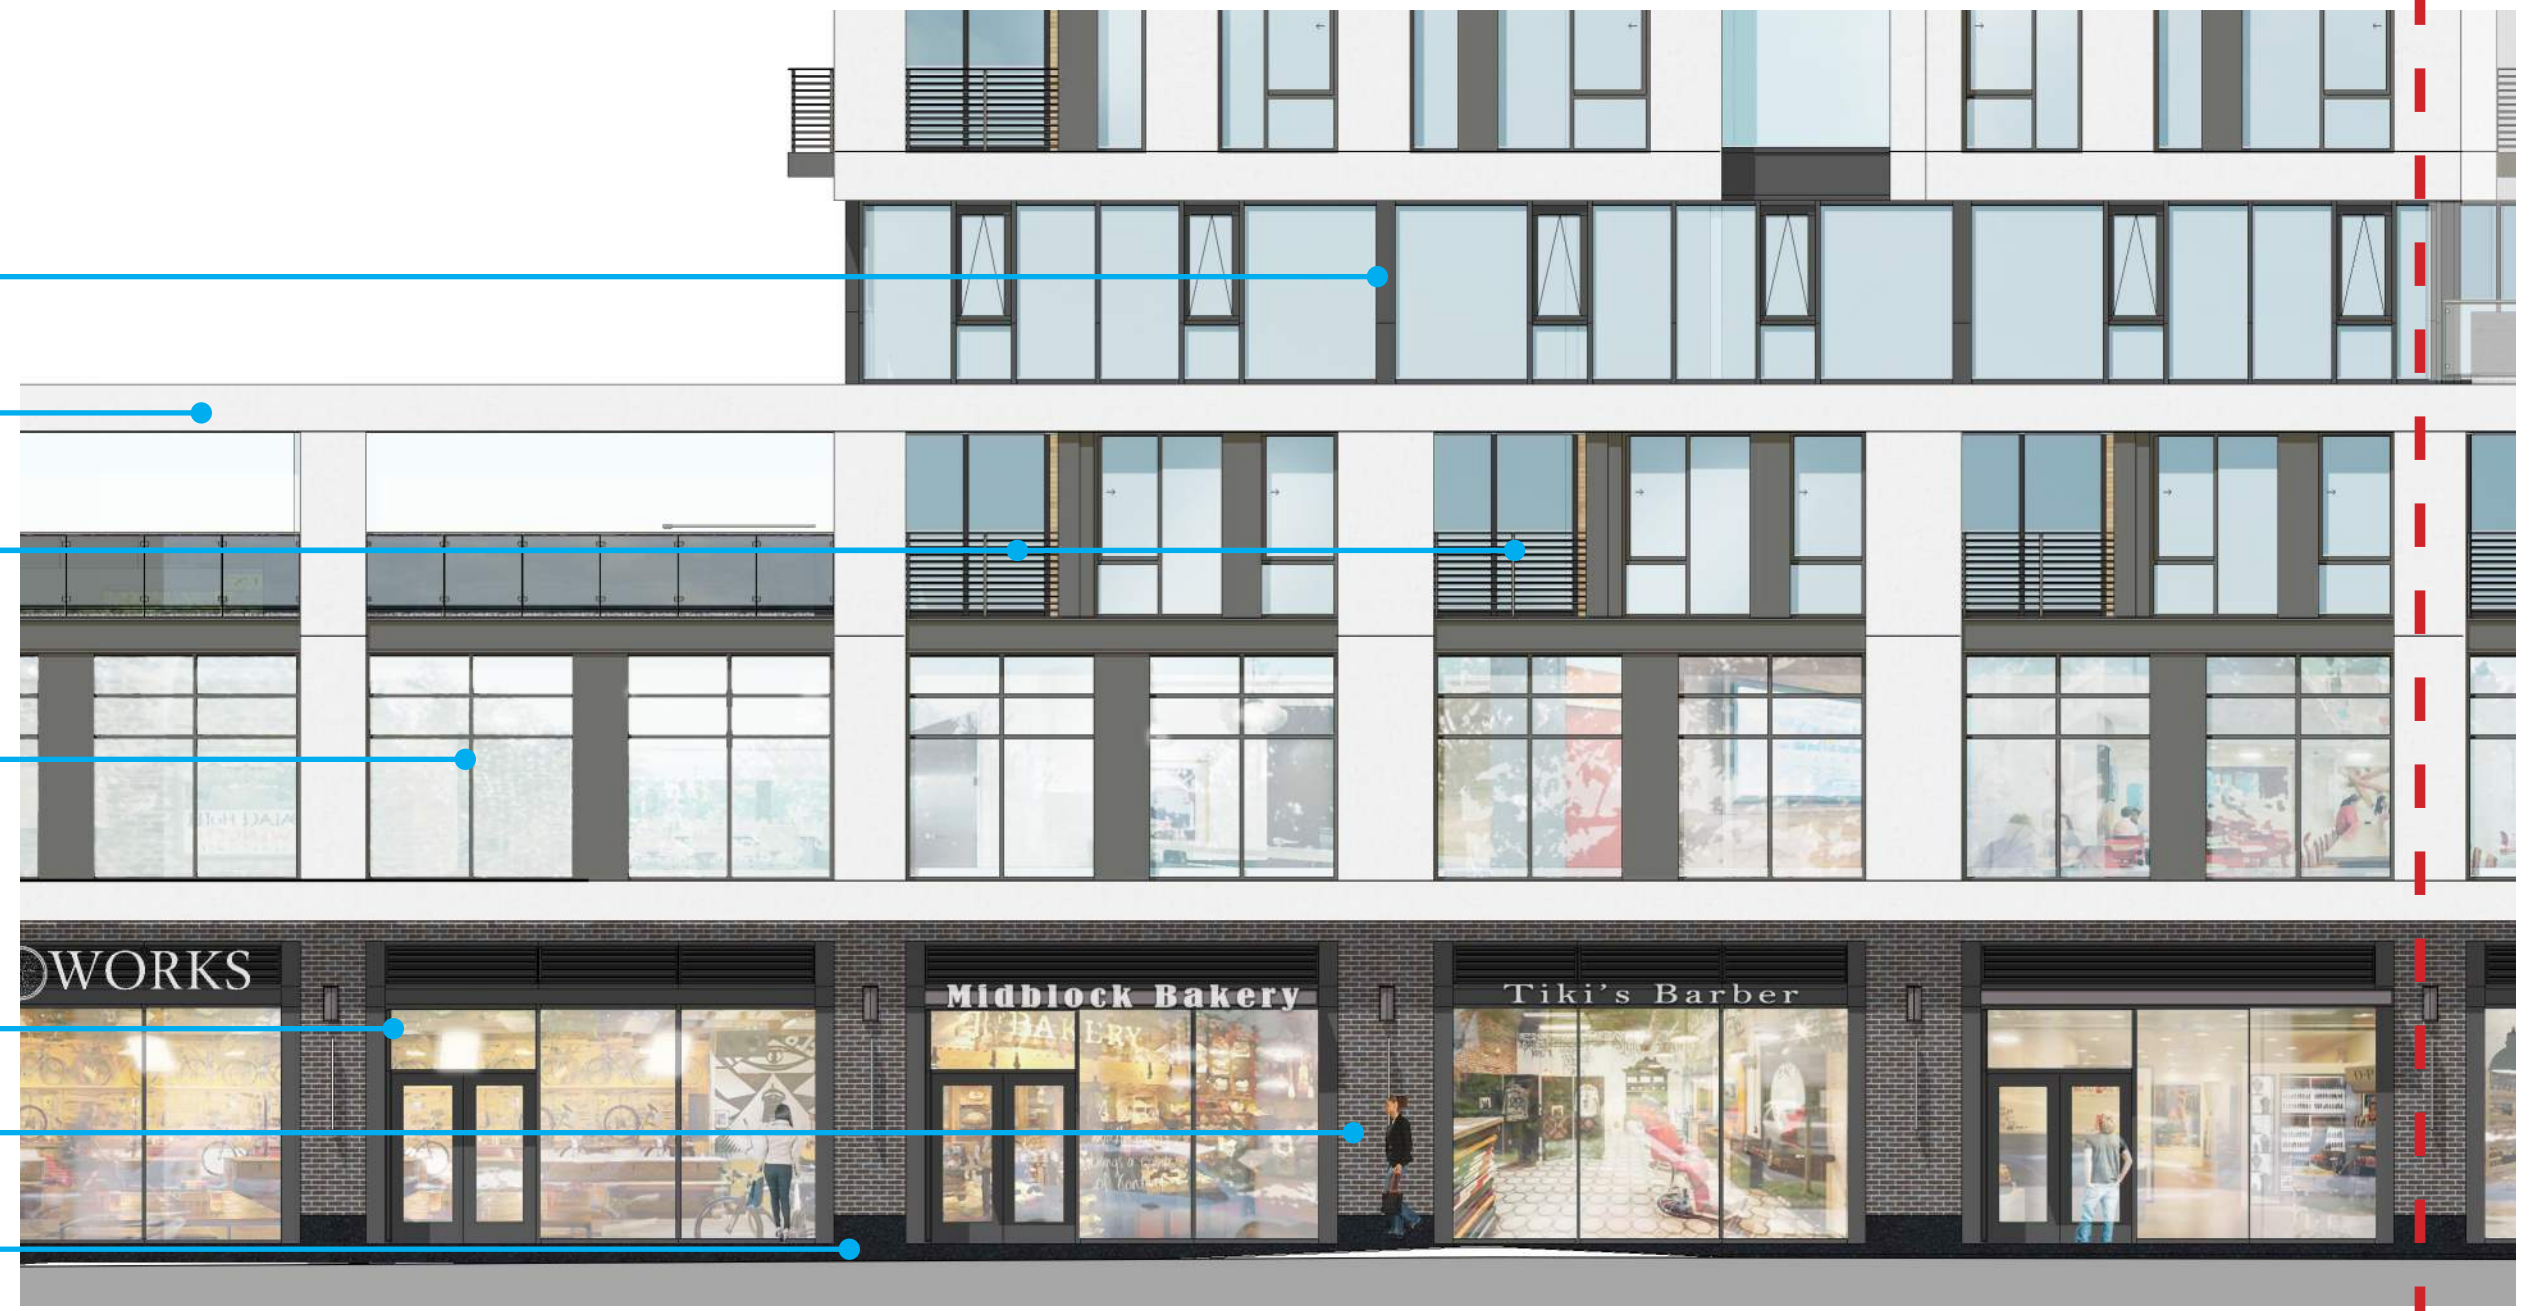

MATCH LINE 59

MATCH LINE 61

GFRC FACADE PANEL

ALUMINUM GLAZING SYSTEM 1

GLASS BALCONY RAILING




METAL BALCONY RAILING

ALUMINUM GLAZING SYSTEM 2

ALUMINUM GLAZING SYSTEM 1

MASONRY

GRANITE BASE

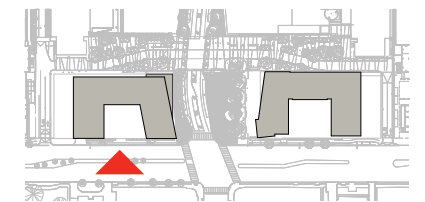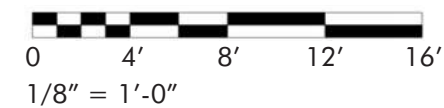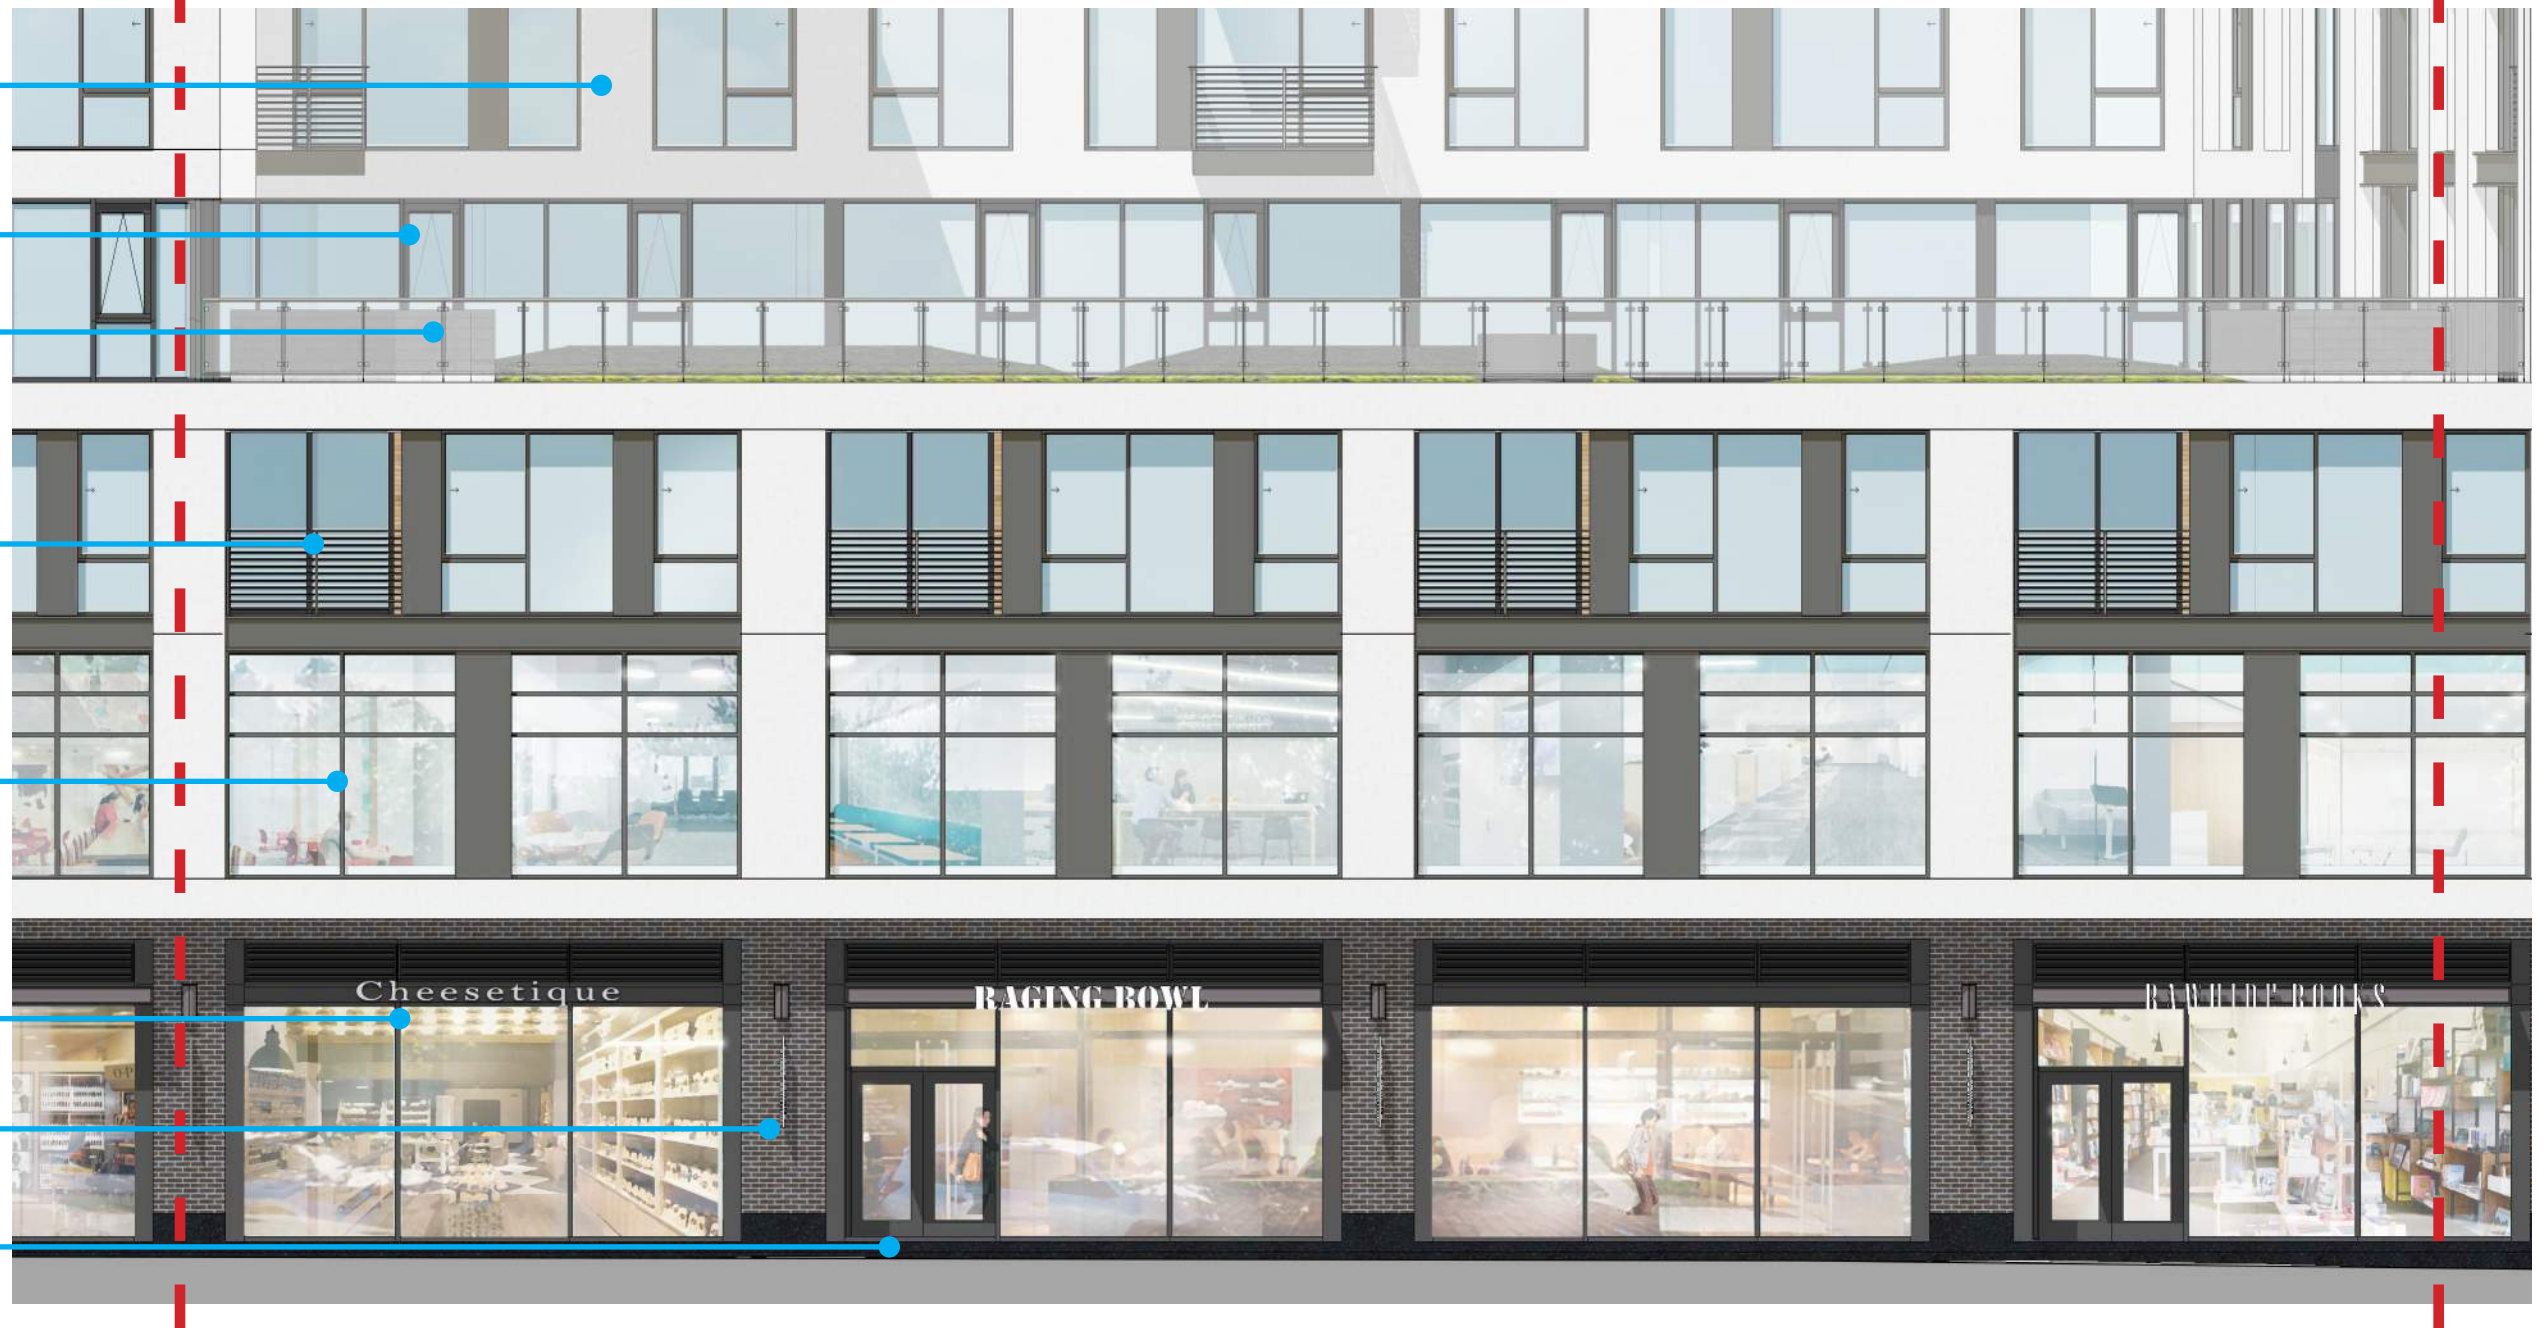

MATCH LINE 60

ALUMINUM GLAZING SYSTEM 1

GLASS BALCONY RAILING

GFRC FACADE PANEL

METAL BALCONY RAILING

ALUMINUM GLAZING SYSTEM 2


ALUMINUM GLAZING SYSTEM 1

MASONRY

GRANITE BASE



0 4' 8' 12' 16'
1/8" = 1'-0"

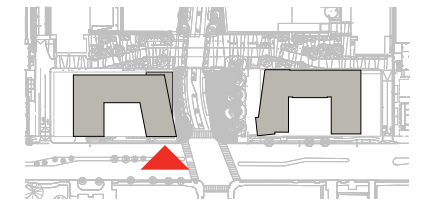

ALUMINUM GLAZING SYSTEM 1




GFRC FACADE PANEL

ALUMINUM GLAZING SYSTEM

ALUMINUM GLAZING SYSTEM 1

MASONRY

GRANITE BASE

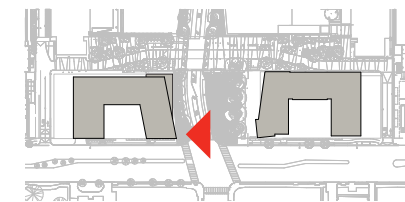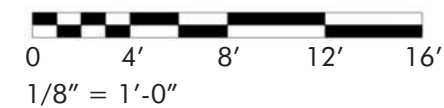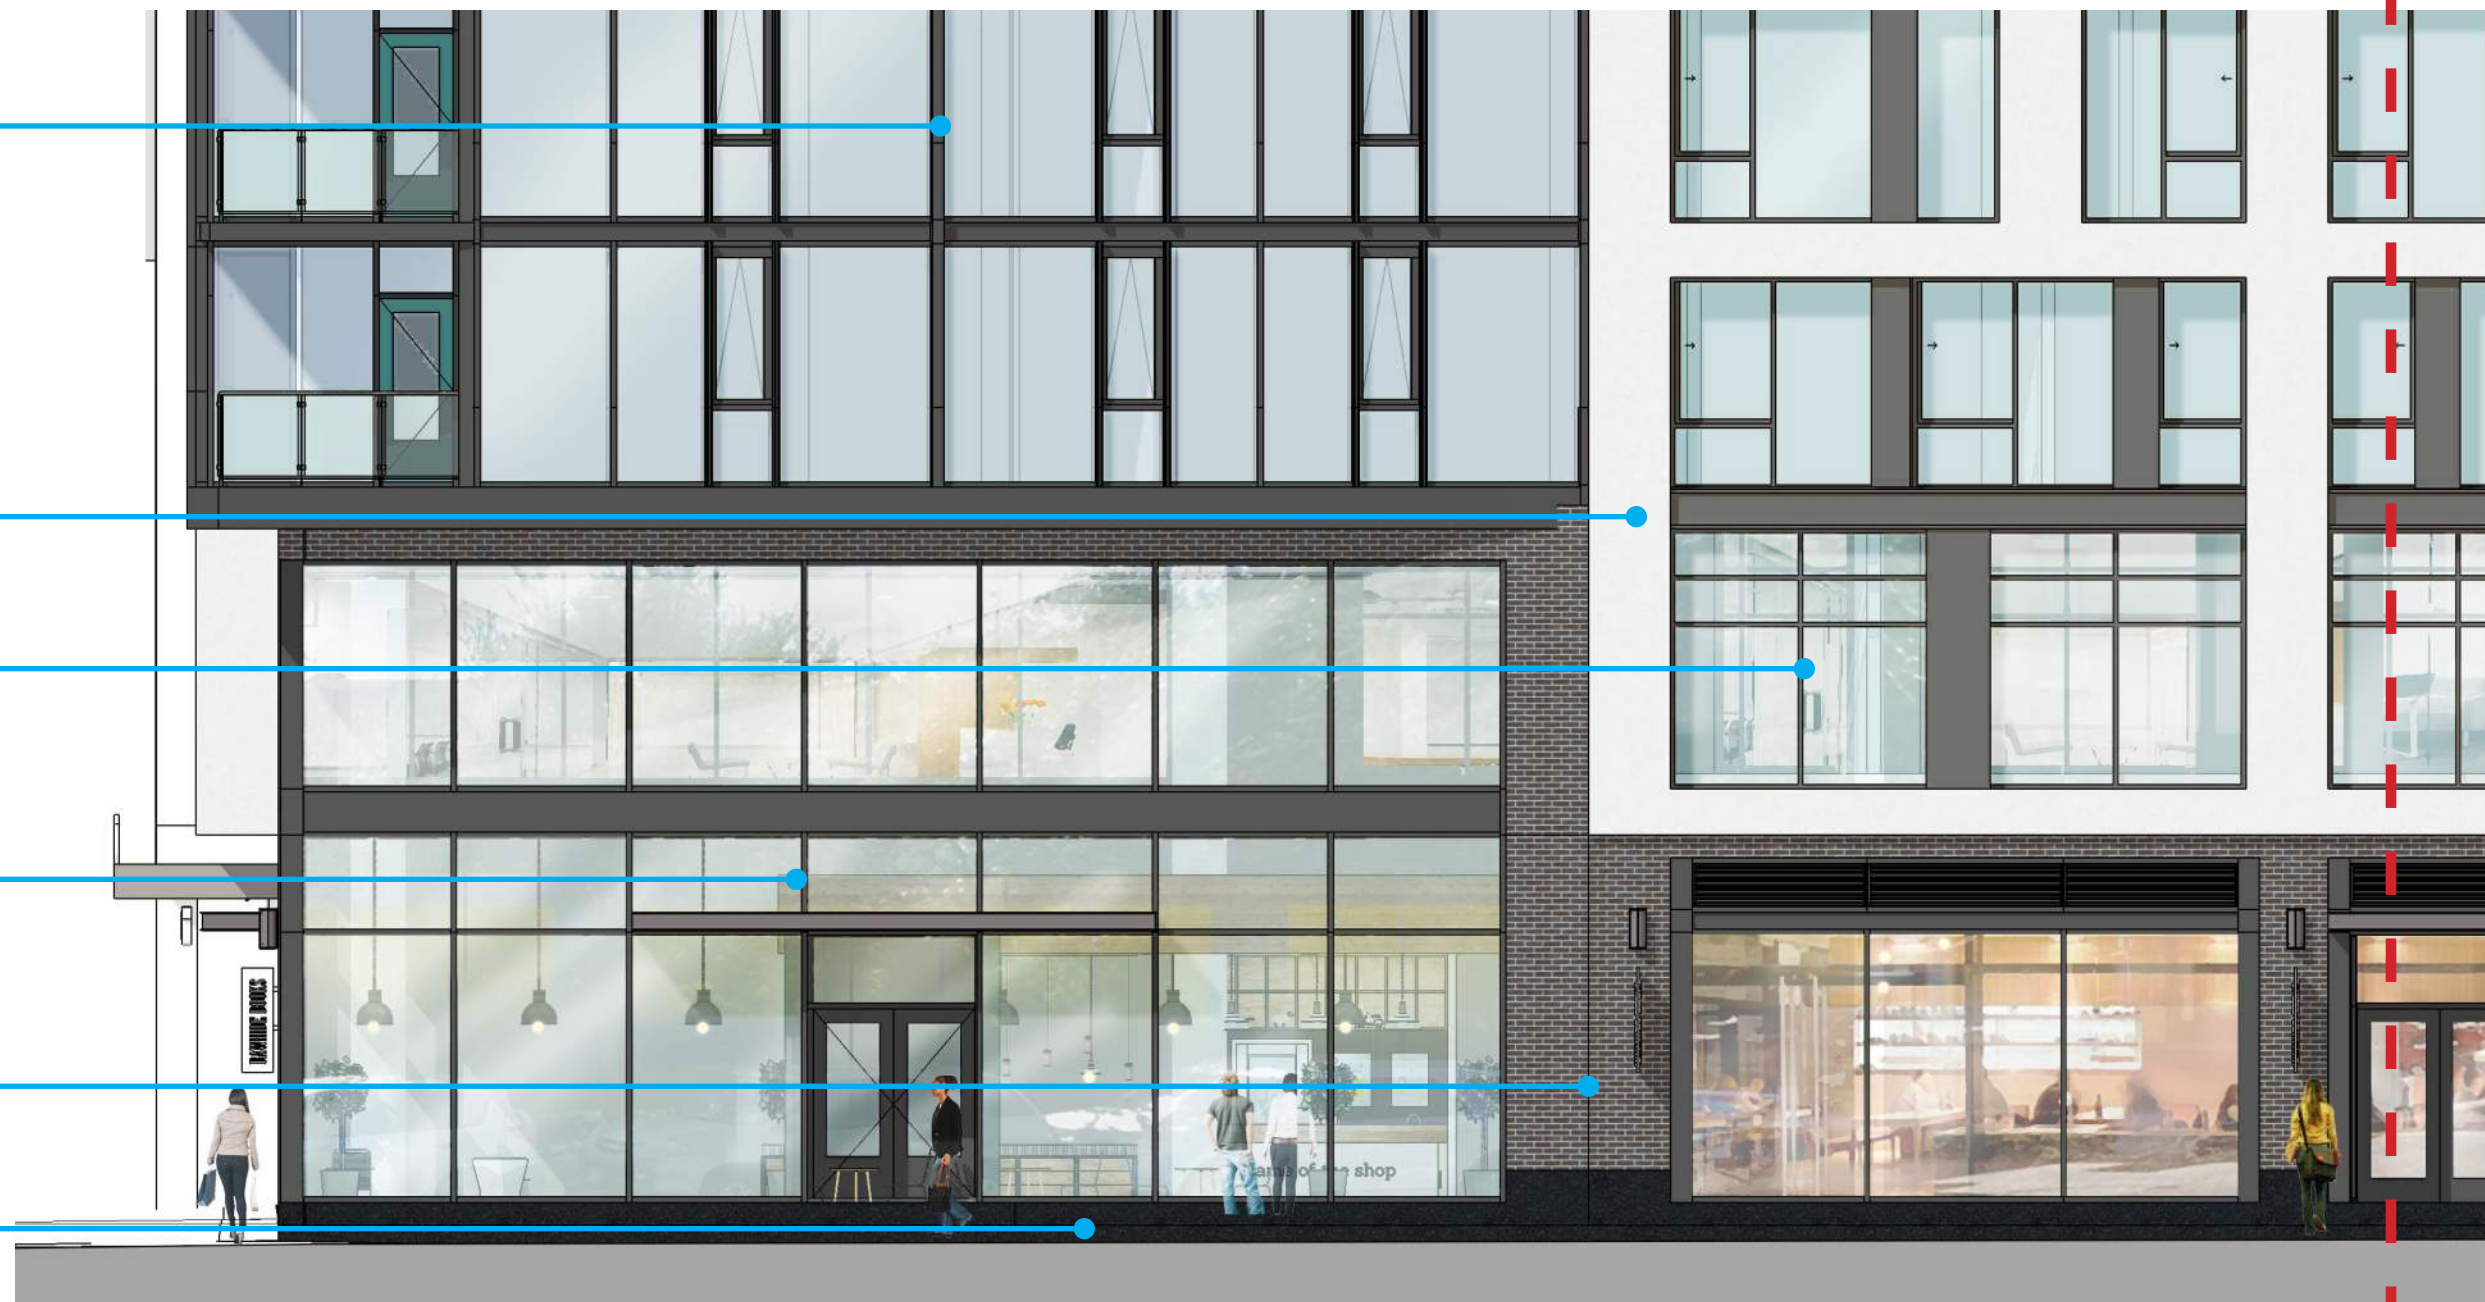

MATCH LINE 62

WOOD-LOOK CLADDING

METAL BALCONY RAILING

GFRC FACADE PANEL

ALUMINUM GLAZING SYSTEM 2

ALUMINUM GLAZING SYSTEM 1

MASONRY

GRANITE BASE

