


Ground Floor Plan

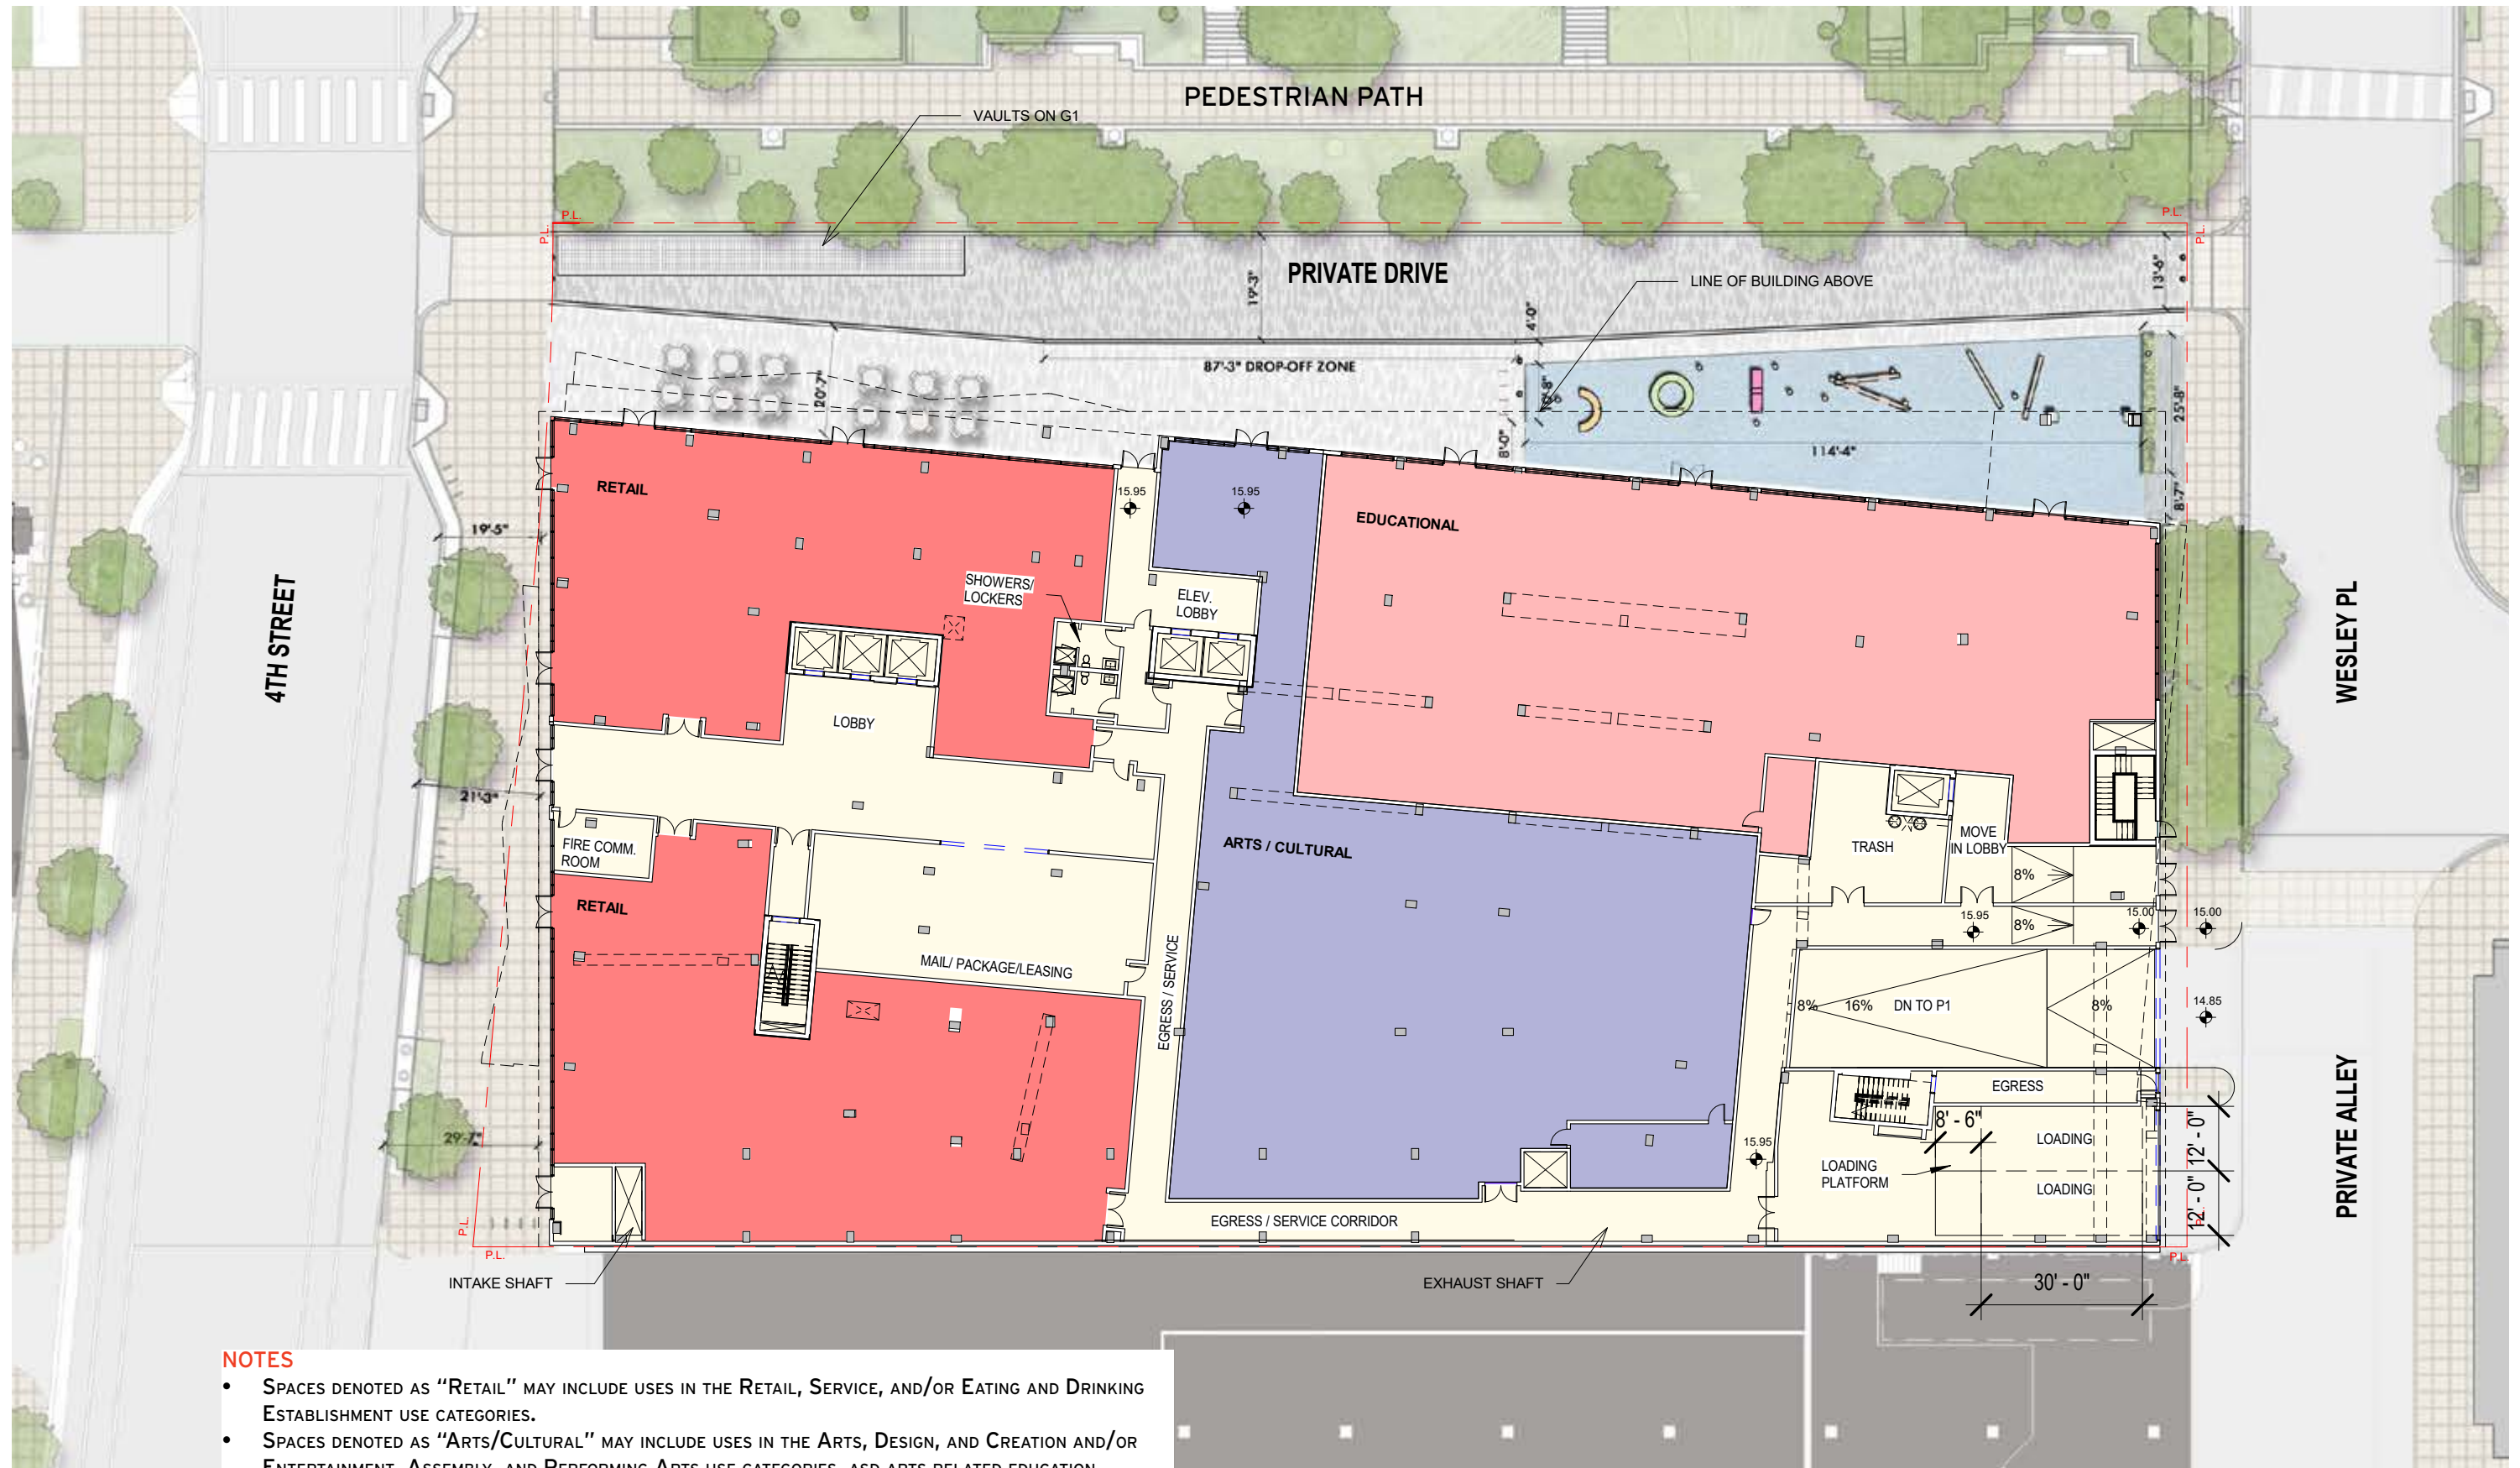


NOTES

- SPACES DENOTED AS "RETAIL" MAY INCLUDE USES IN THE RETAIL, SERVICE, AND/OR EATING AND DRINKING ESTABLISHMENT USE CATEGORIES.
- SPACES DENOTED AS "ARTS/CULTURAL" MAY INCLUDE USES IN THE ARTS, DESIGN, AND CREATION AND/OR ENTERTAINMENT, ASSEMBLY, AND PERFORMING ARTS USE CATEGORIES, ASD ARTS RELATED EDUCATION.
- SPACES DENOTED AS "EDUCATIONAL/" MAY INCLUDE USES IN THE DAYTIME CARE, EDUCATIONAL, RETAIL, SERVICE, AND/OR EATING AND DRINKING ESTABLISHMENT USE CATEGORIES.
- LOCATION AND LAYOUT OF PLAY EQUIPMENT WITHIN THE PLAY AREA DESIGNATED ABOVE IS CONCEPTUAL ONLY AND SUBJECT TO MOVE AND FURTHER REFINEMENT



ZONING COMMISSION
 District of Columbia
 CASE NO.02-38J
 EXHIBIT NO.34A

Garage Level 1 Plan | G1

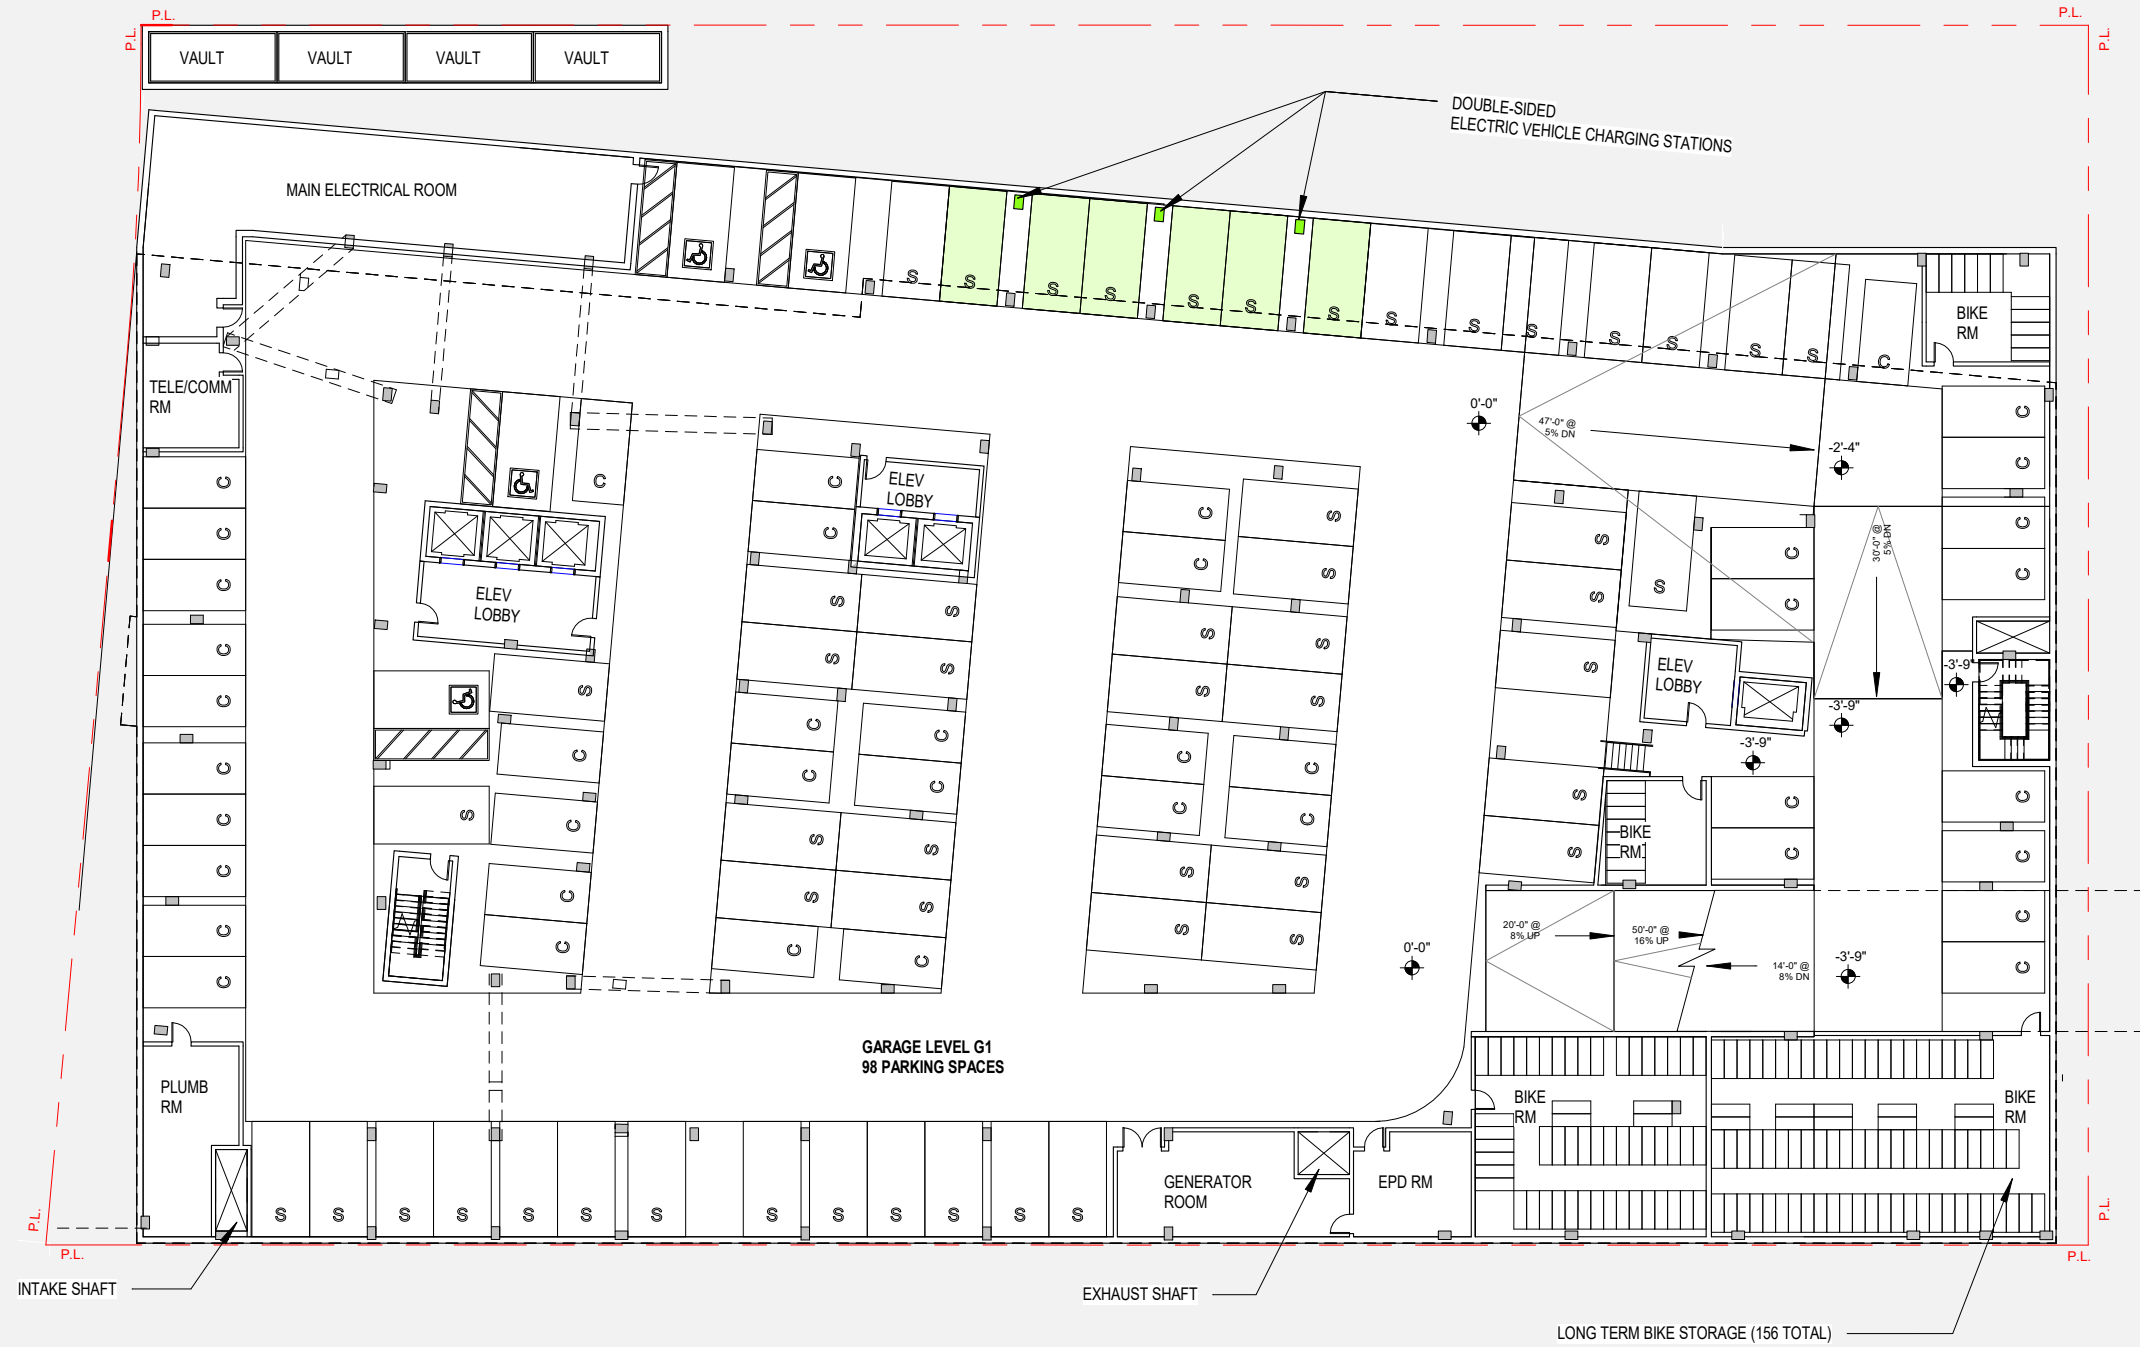

NOTES

- GARAGE LAYOUT IS CONCEPTUAL AND SUBJECT TO CHANGE
- LOCATION OF CHARGING STATION IS SUBJECT TO CHANGE

