




SOUTH DAKOTA AVE RETAIL & KINETIC FACADE


INTENTIONALLY BLANK

ARCHITECTURE EXHIBITS
PLANS, ELEVATIONS, SECTIONS

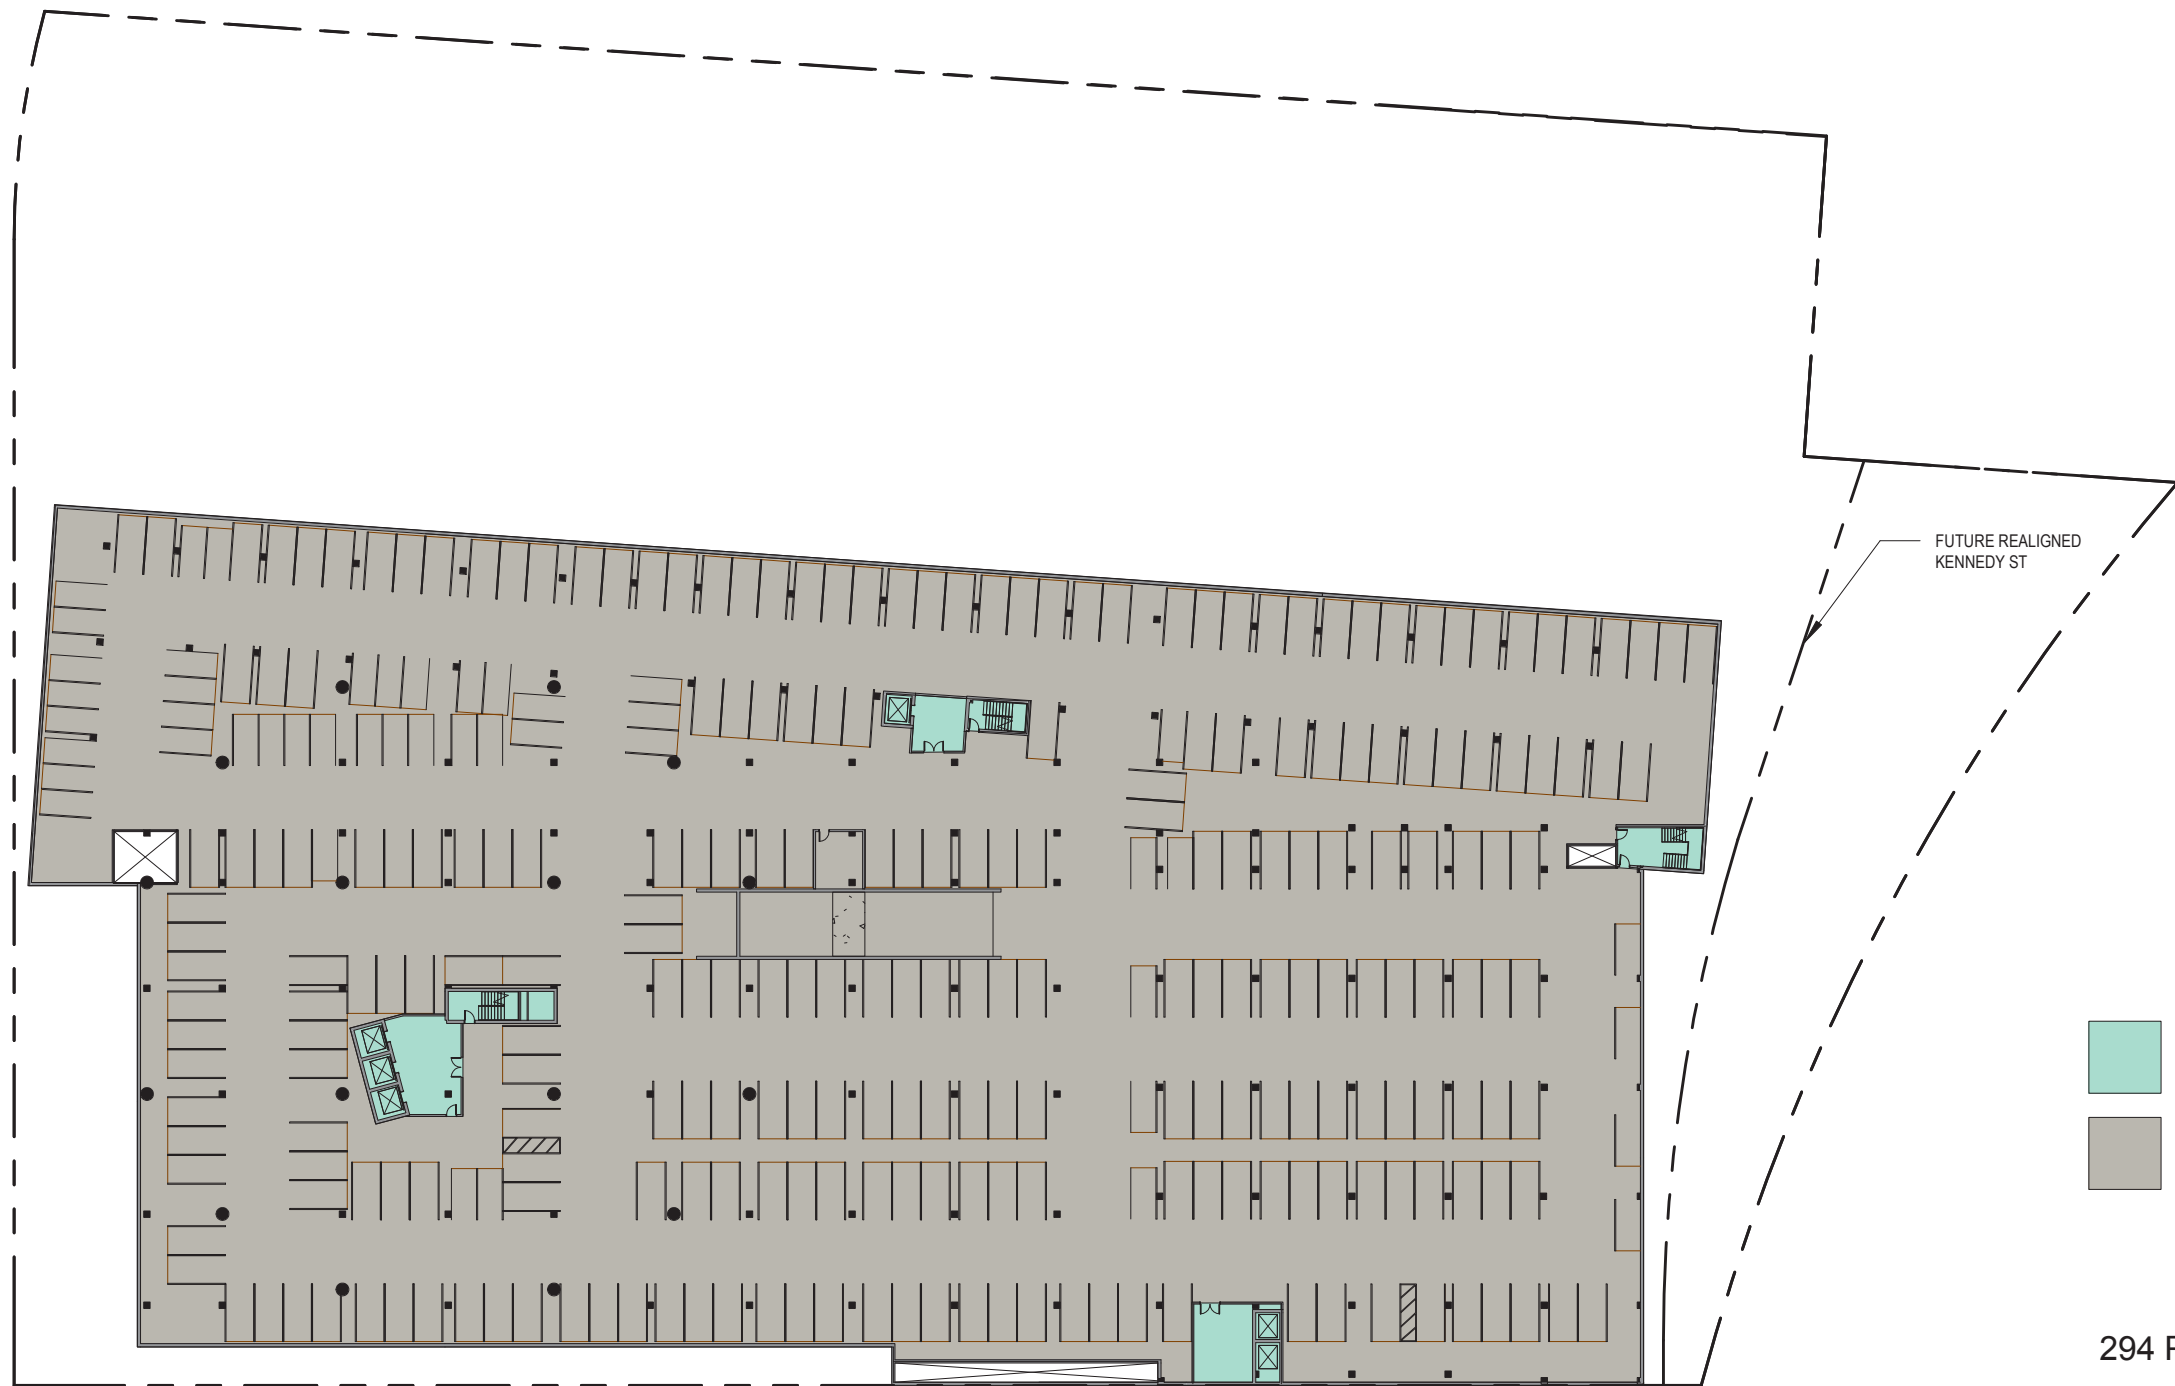

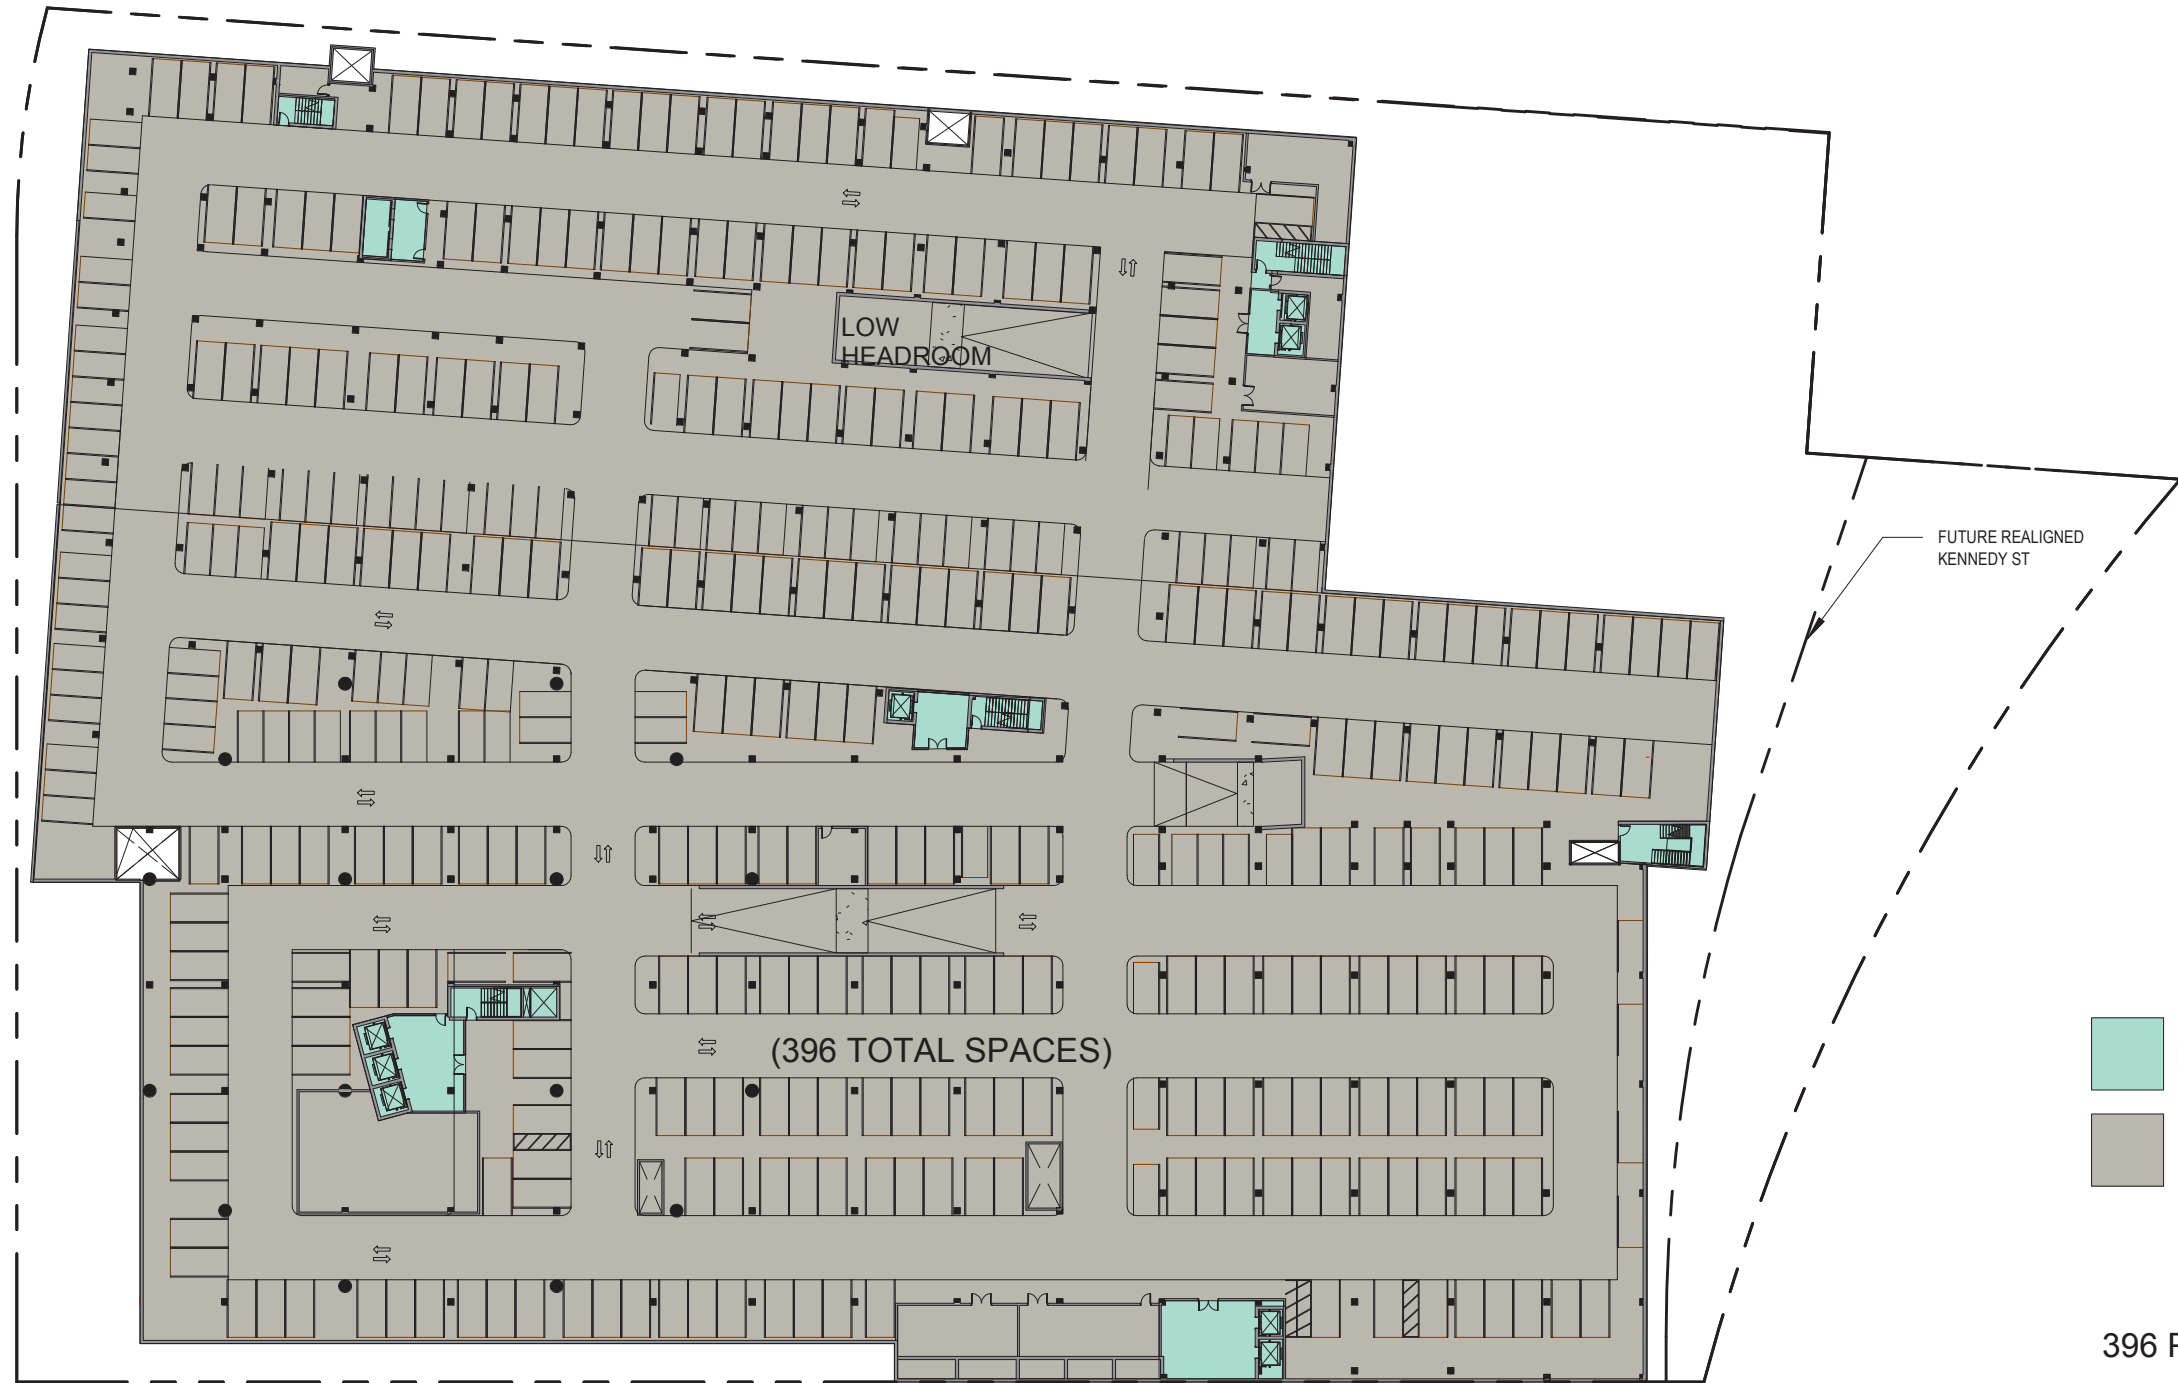


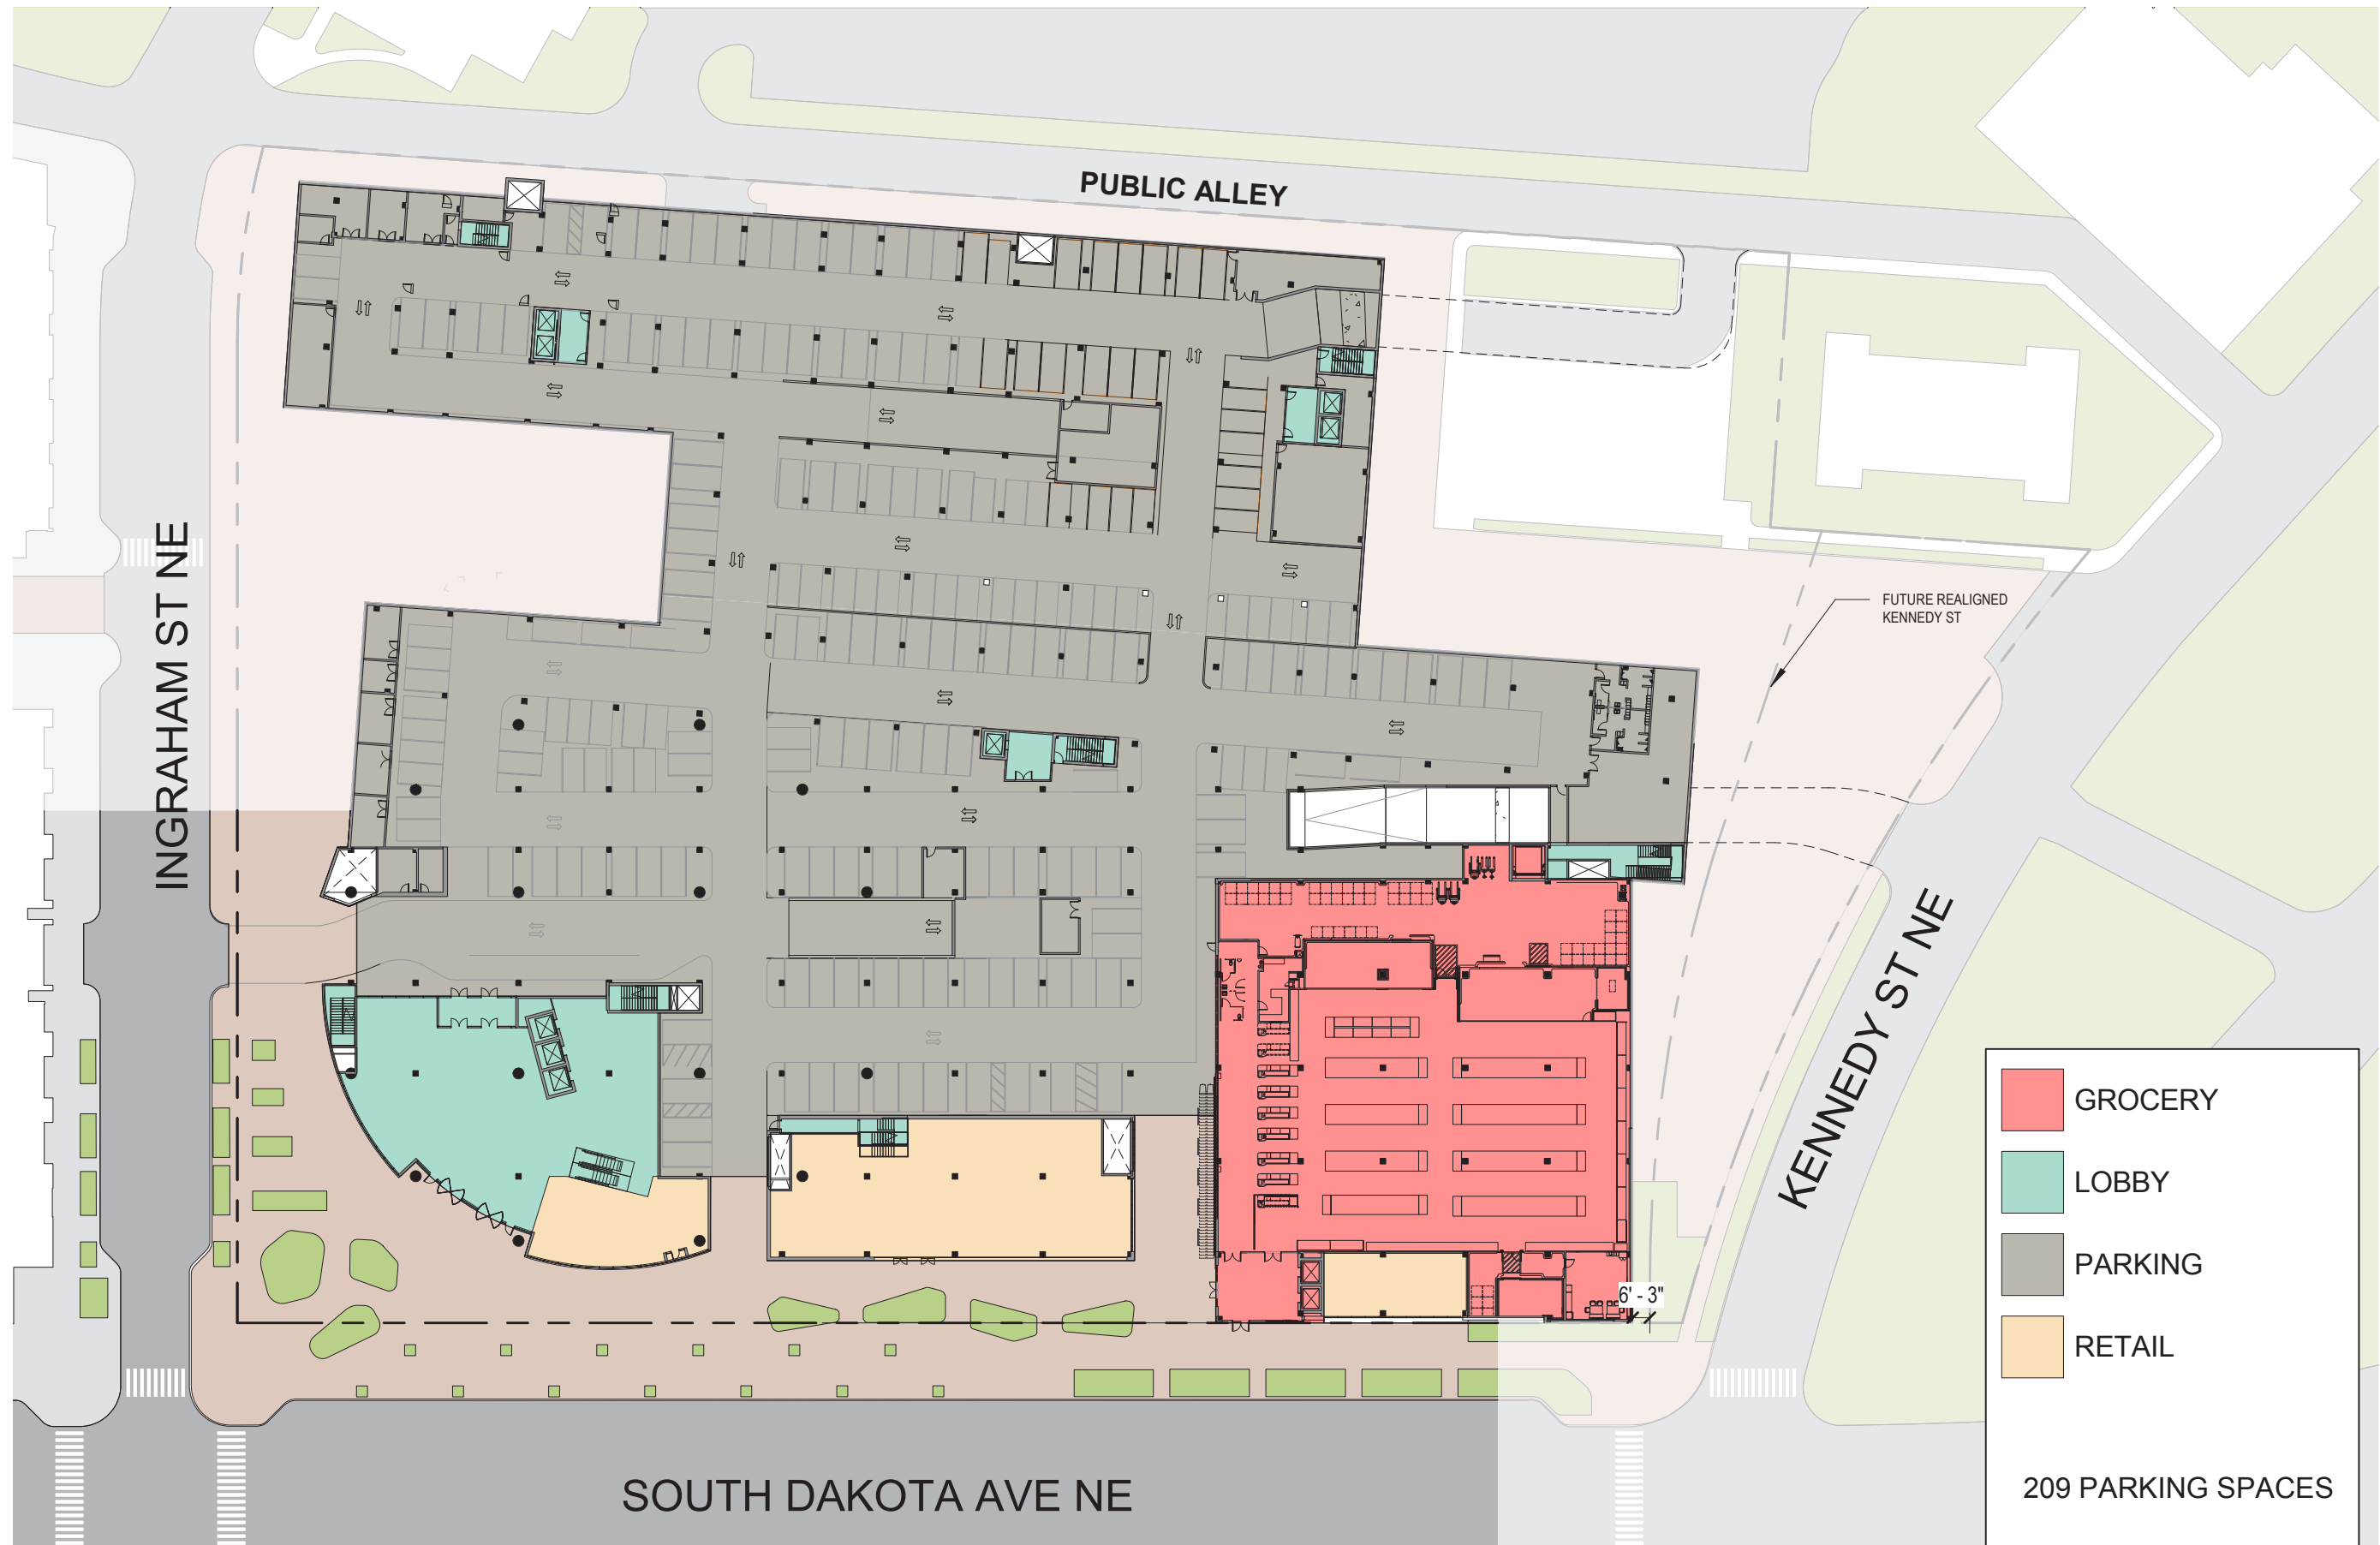


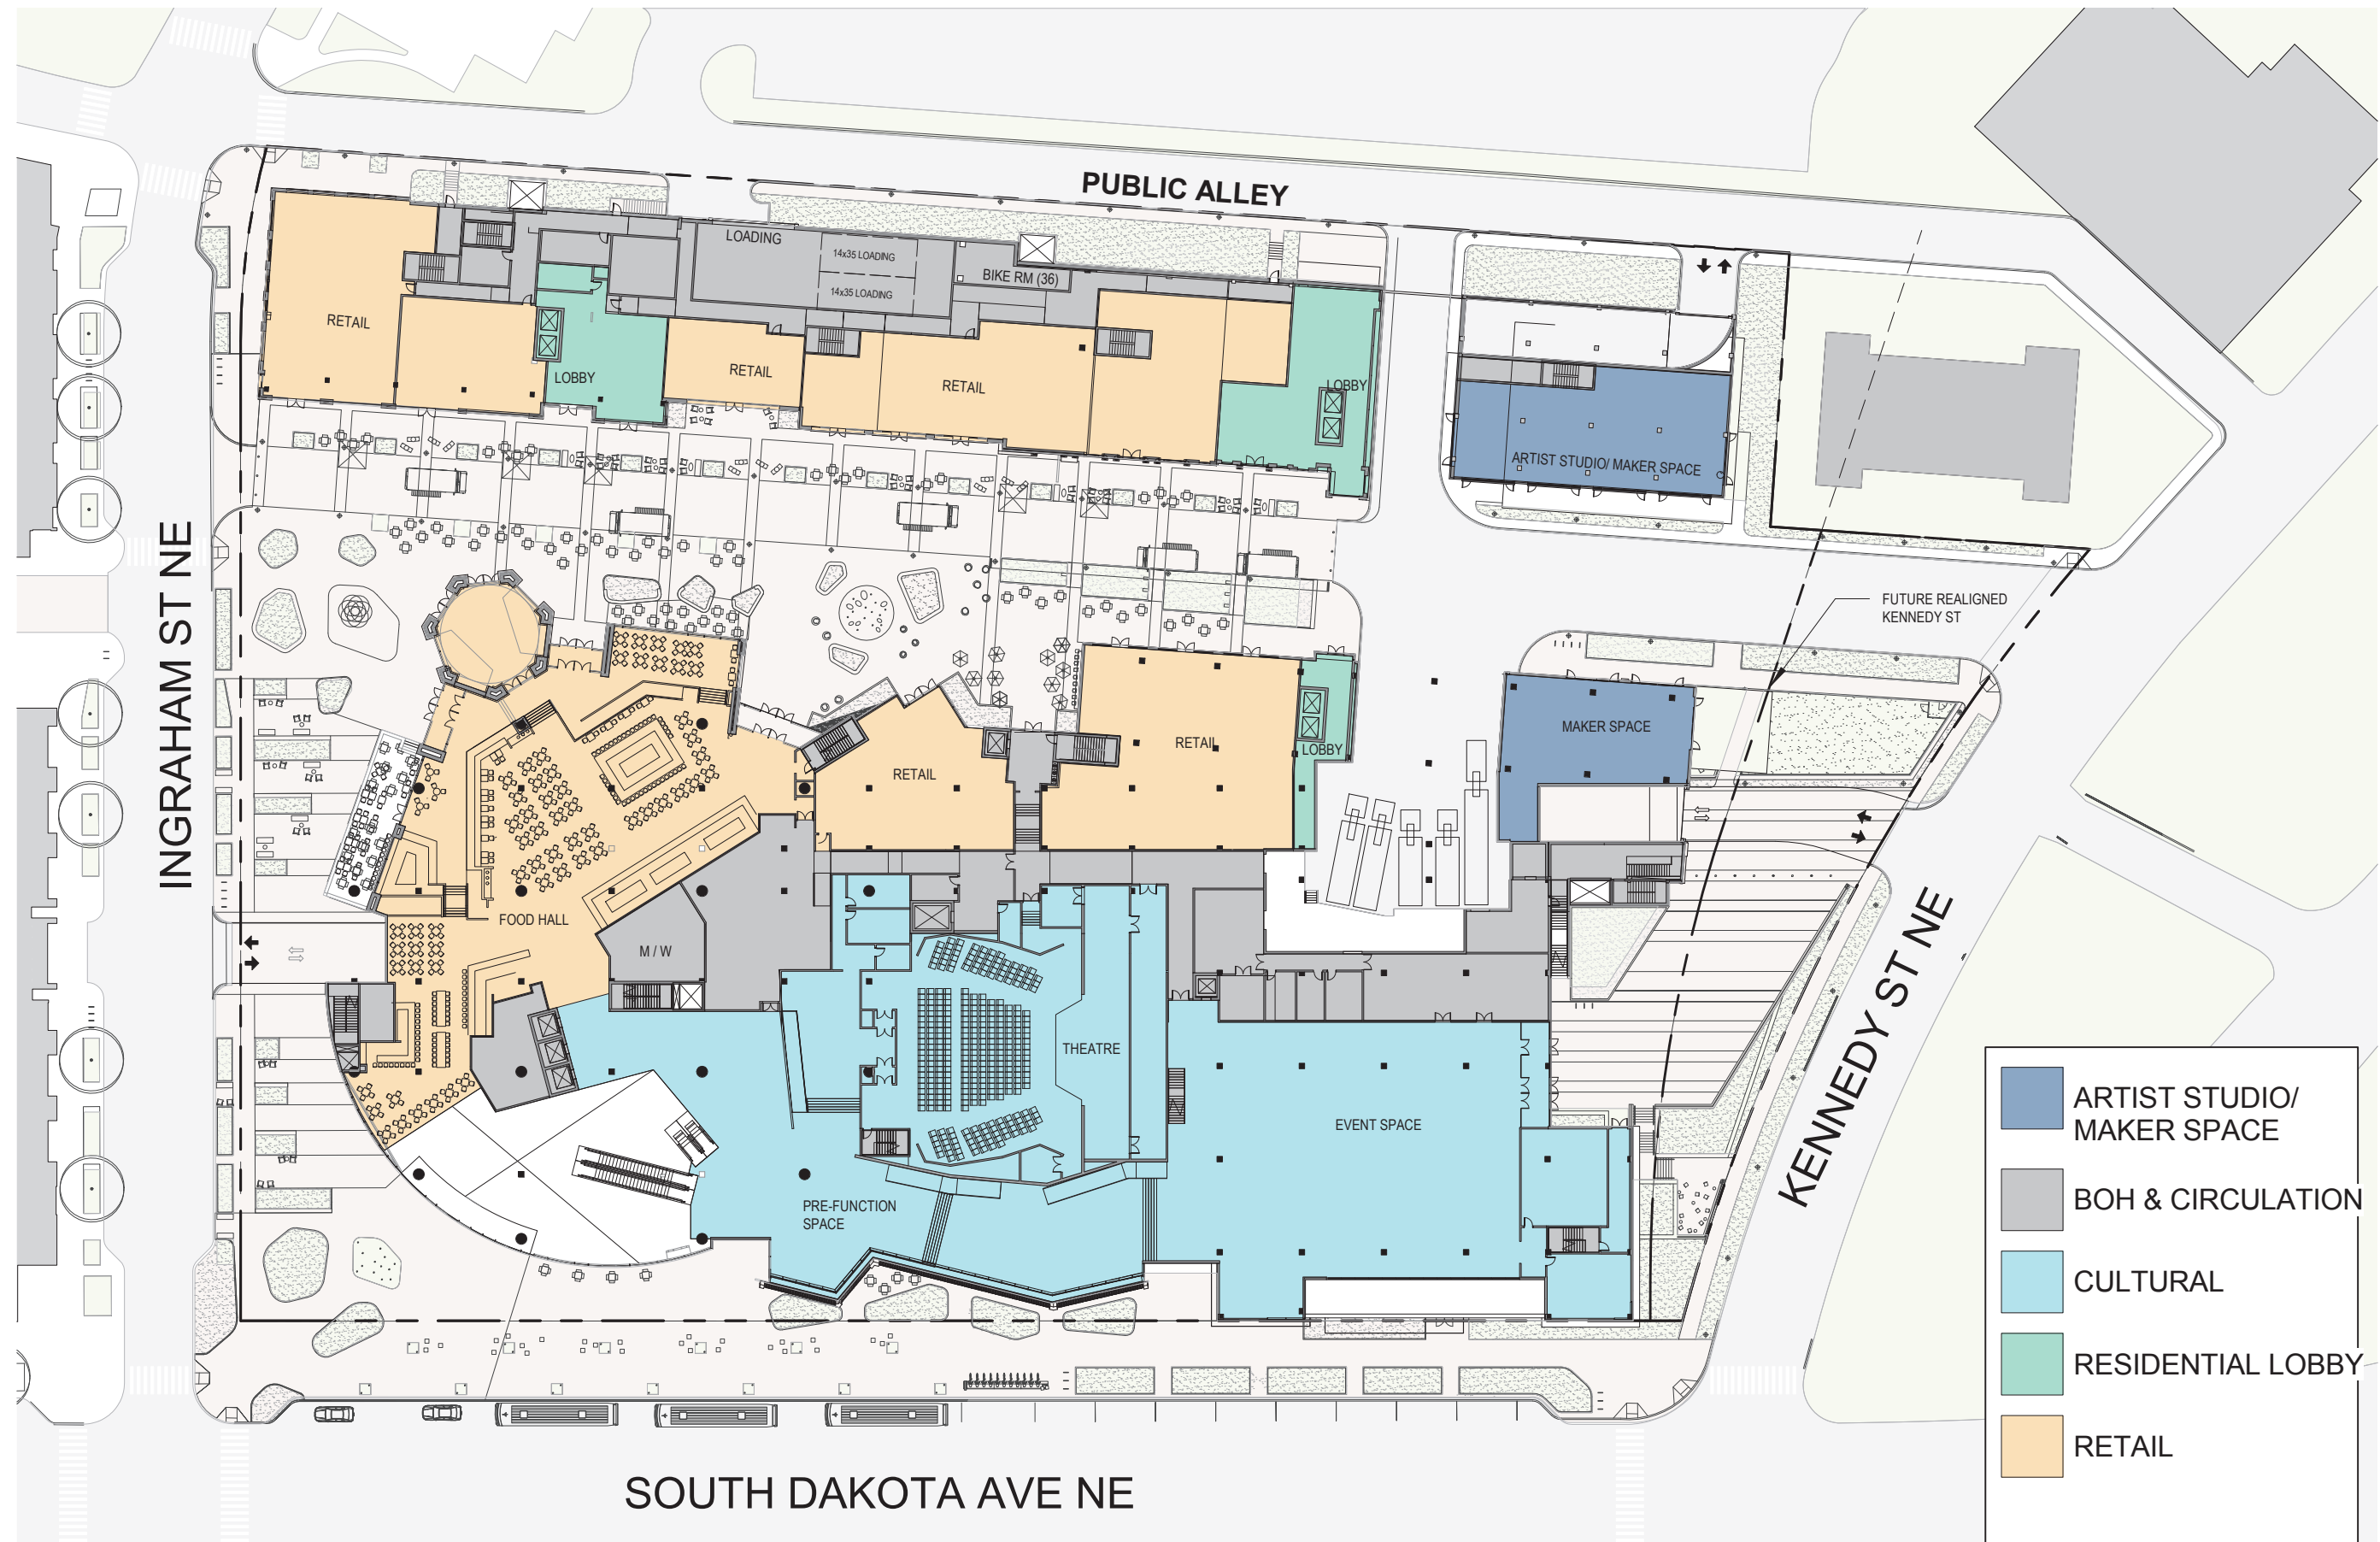








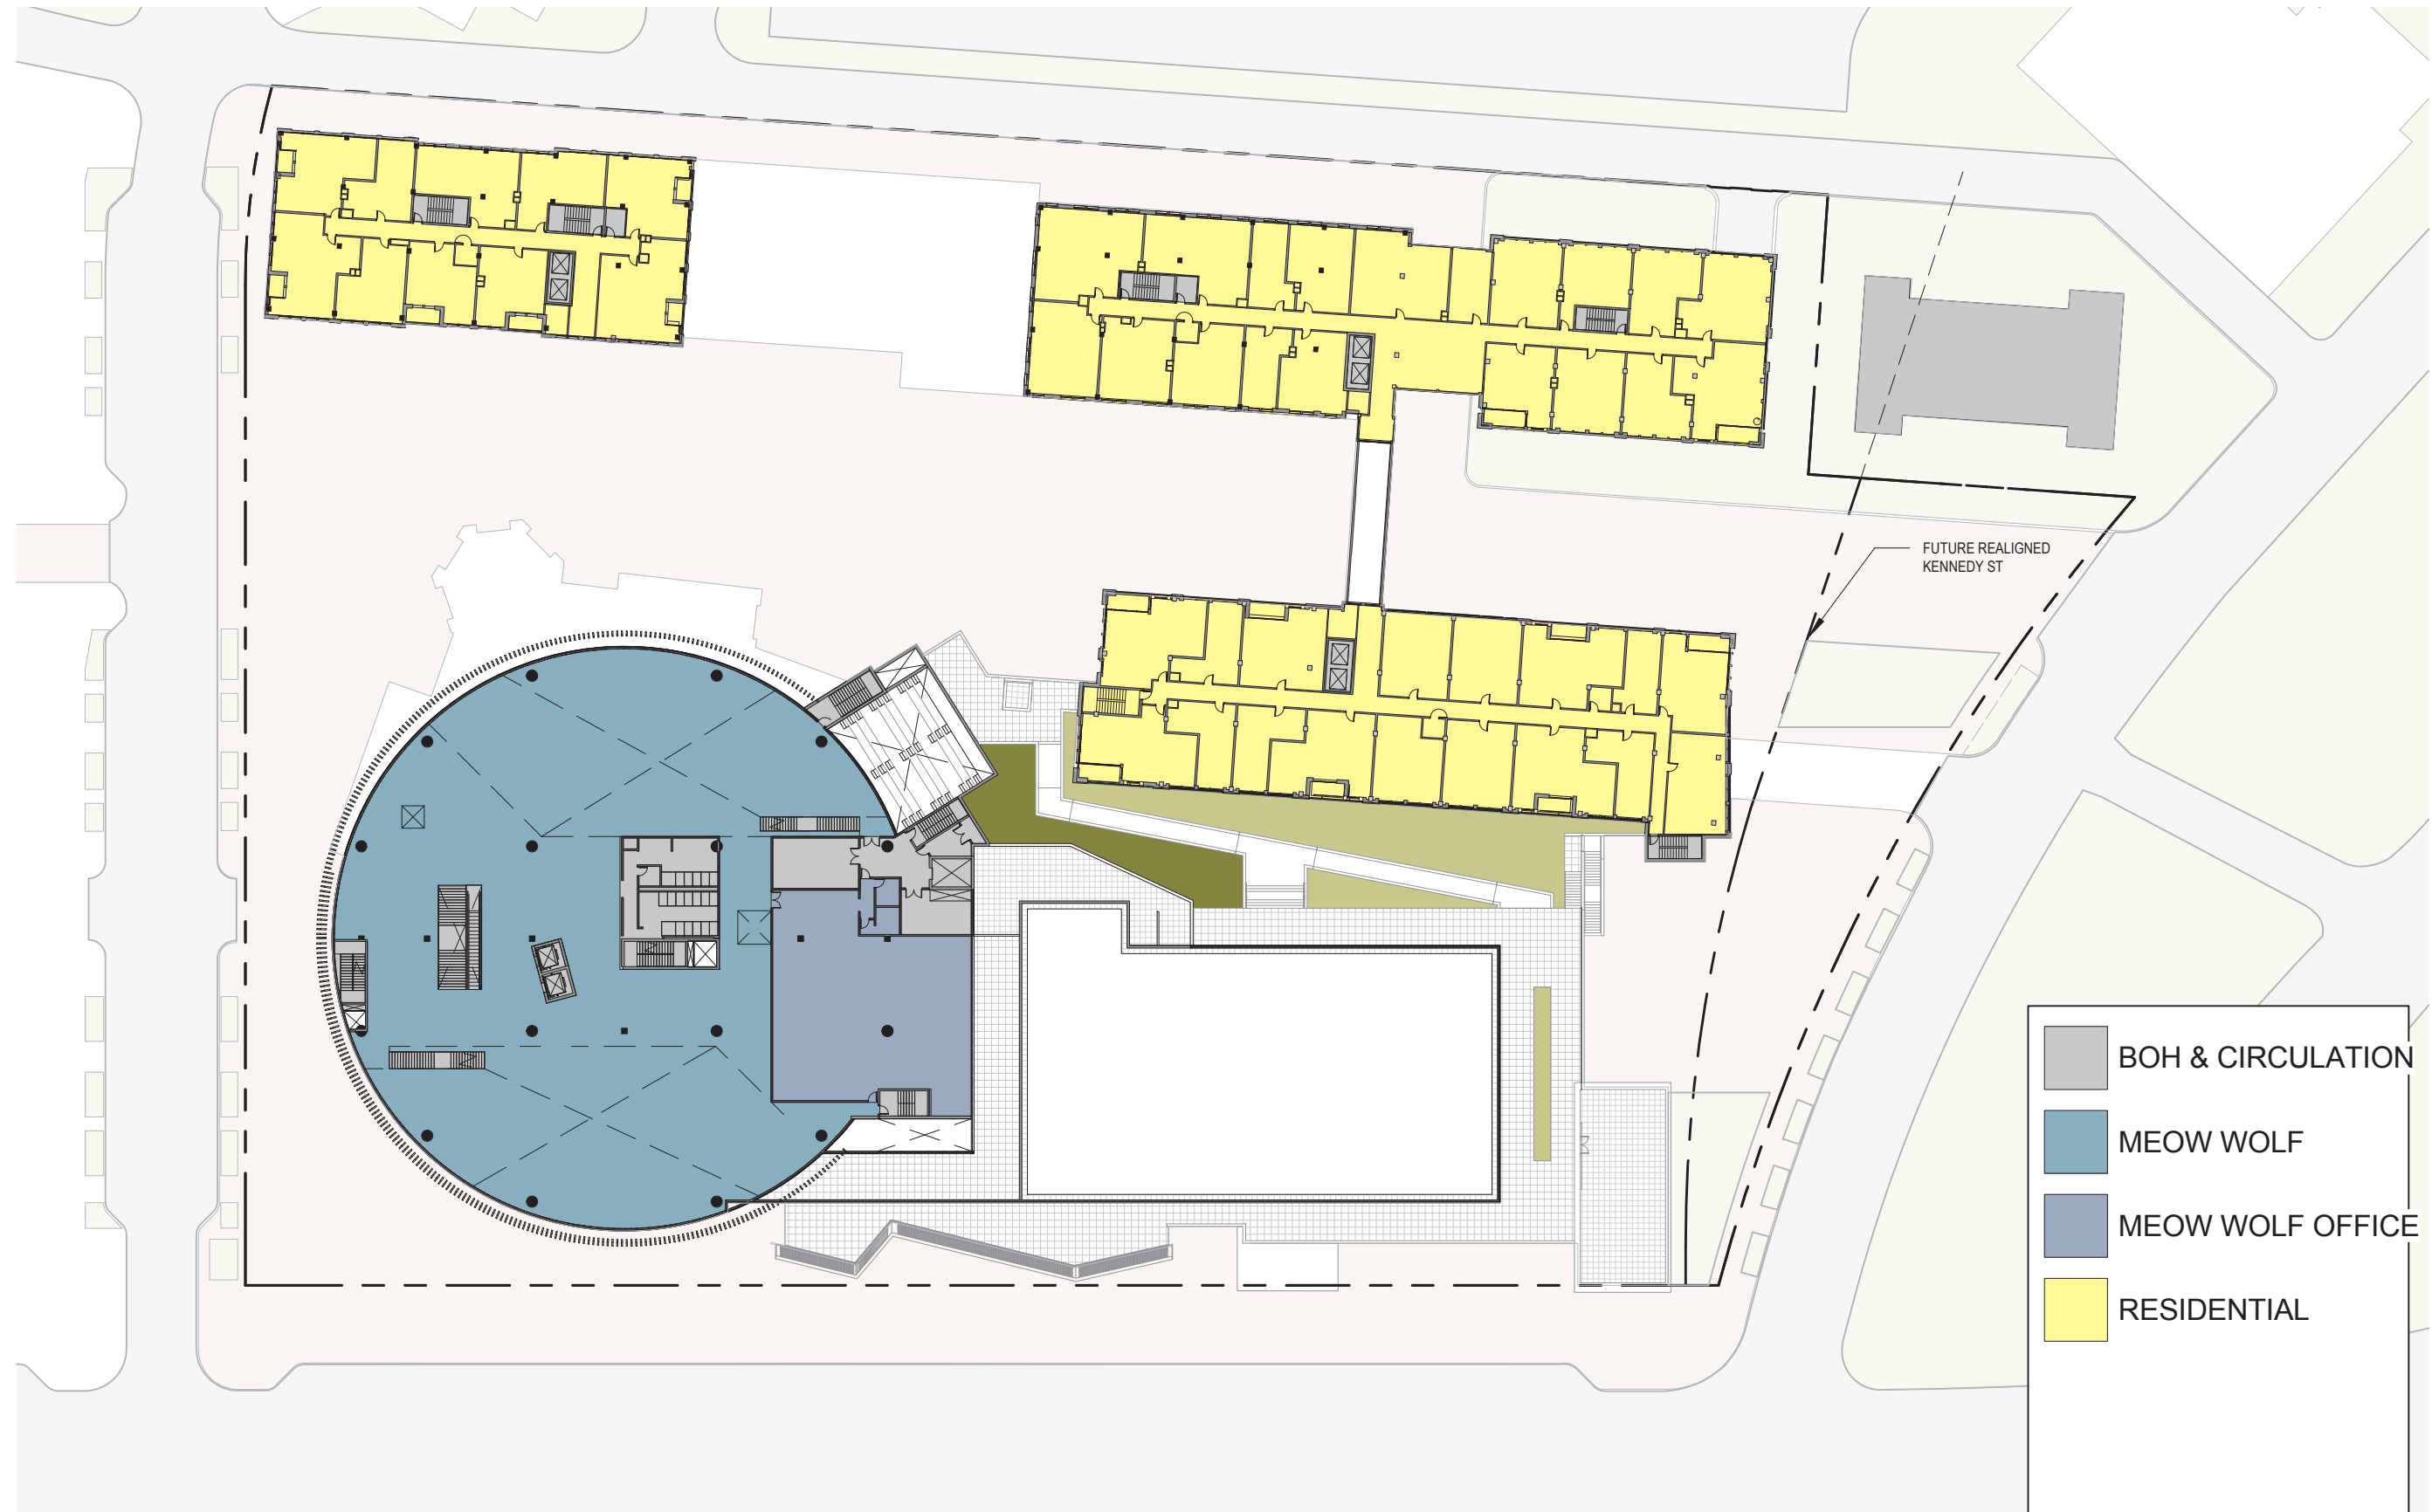


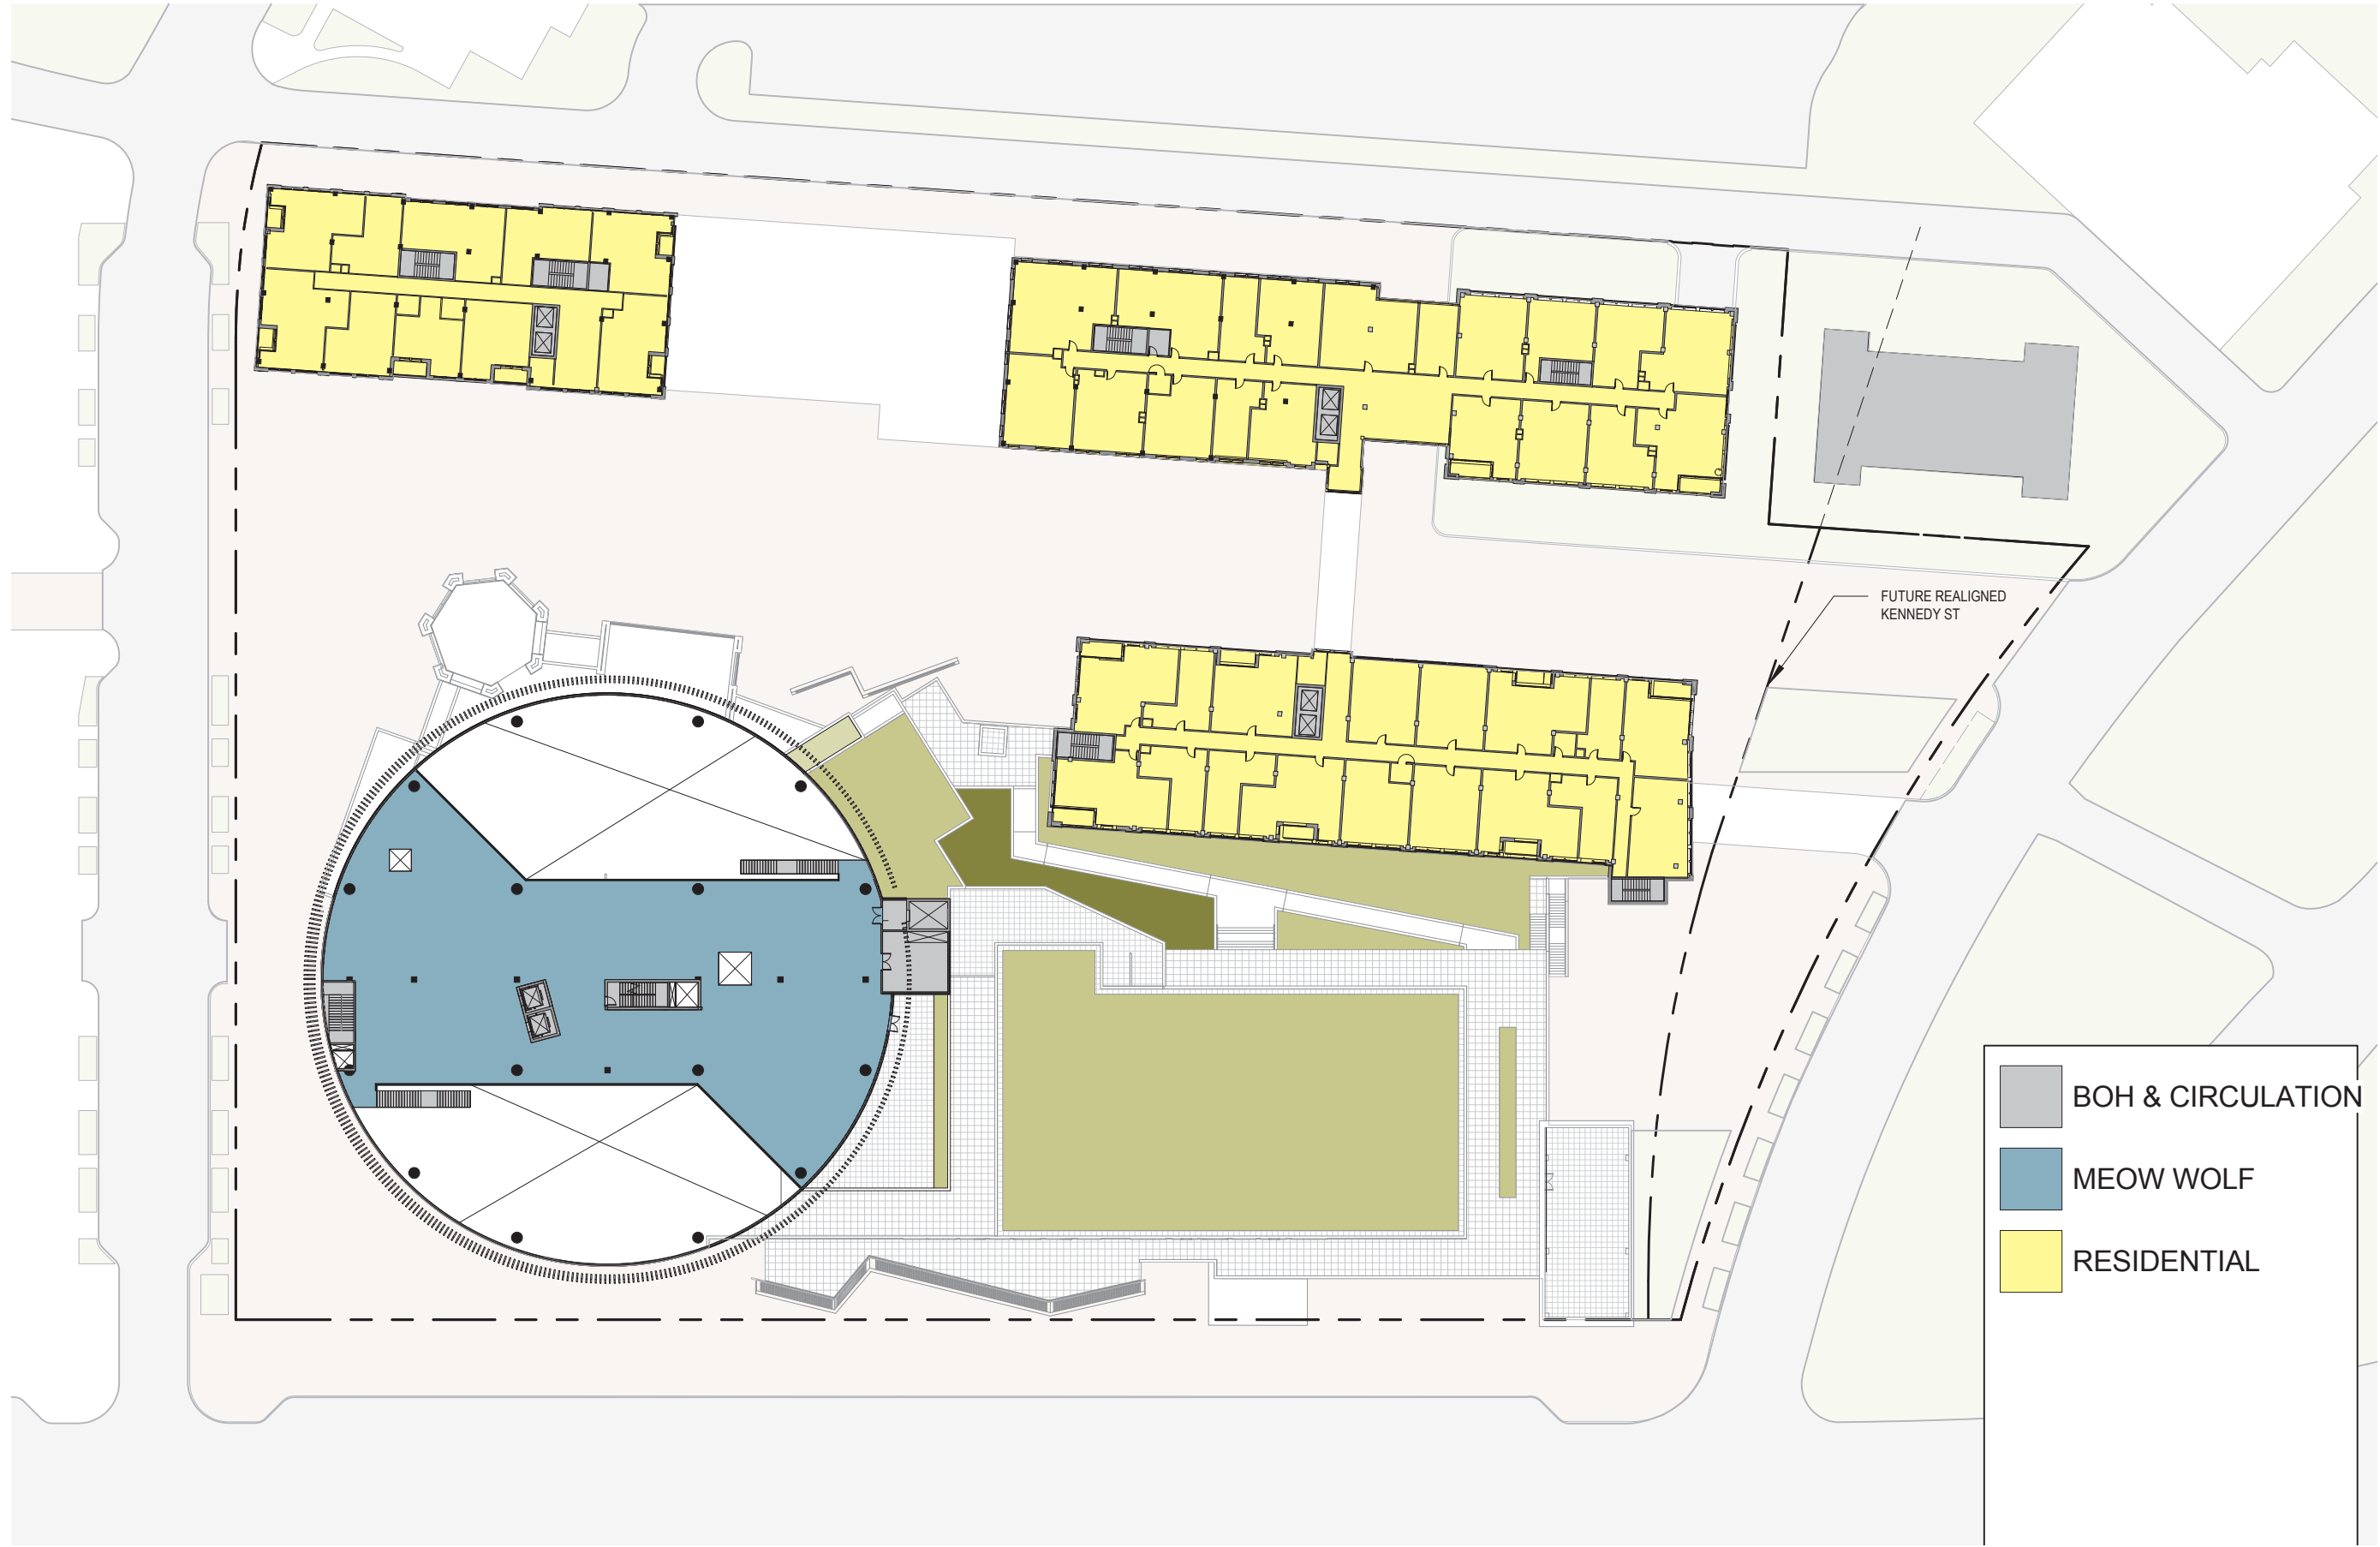



- BOH & CIRCULATION
- MEOW WOLF
- RESIDENTIAL

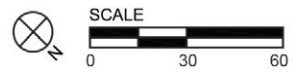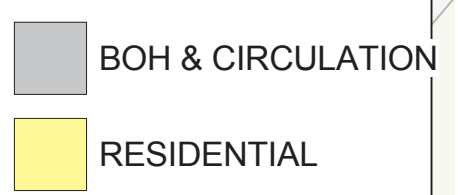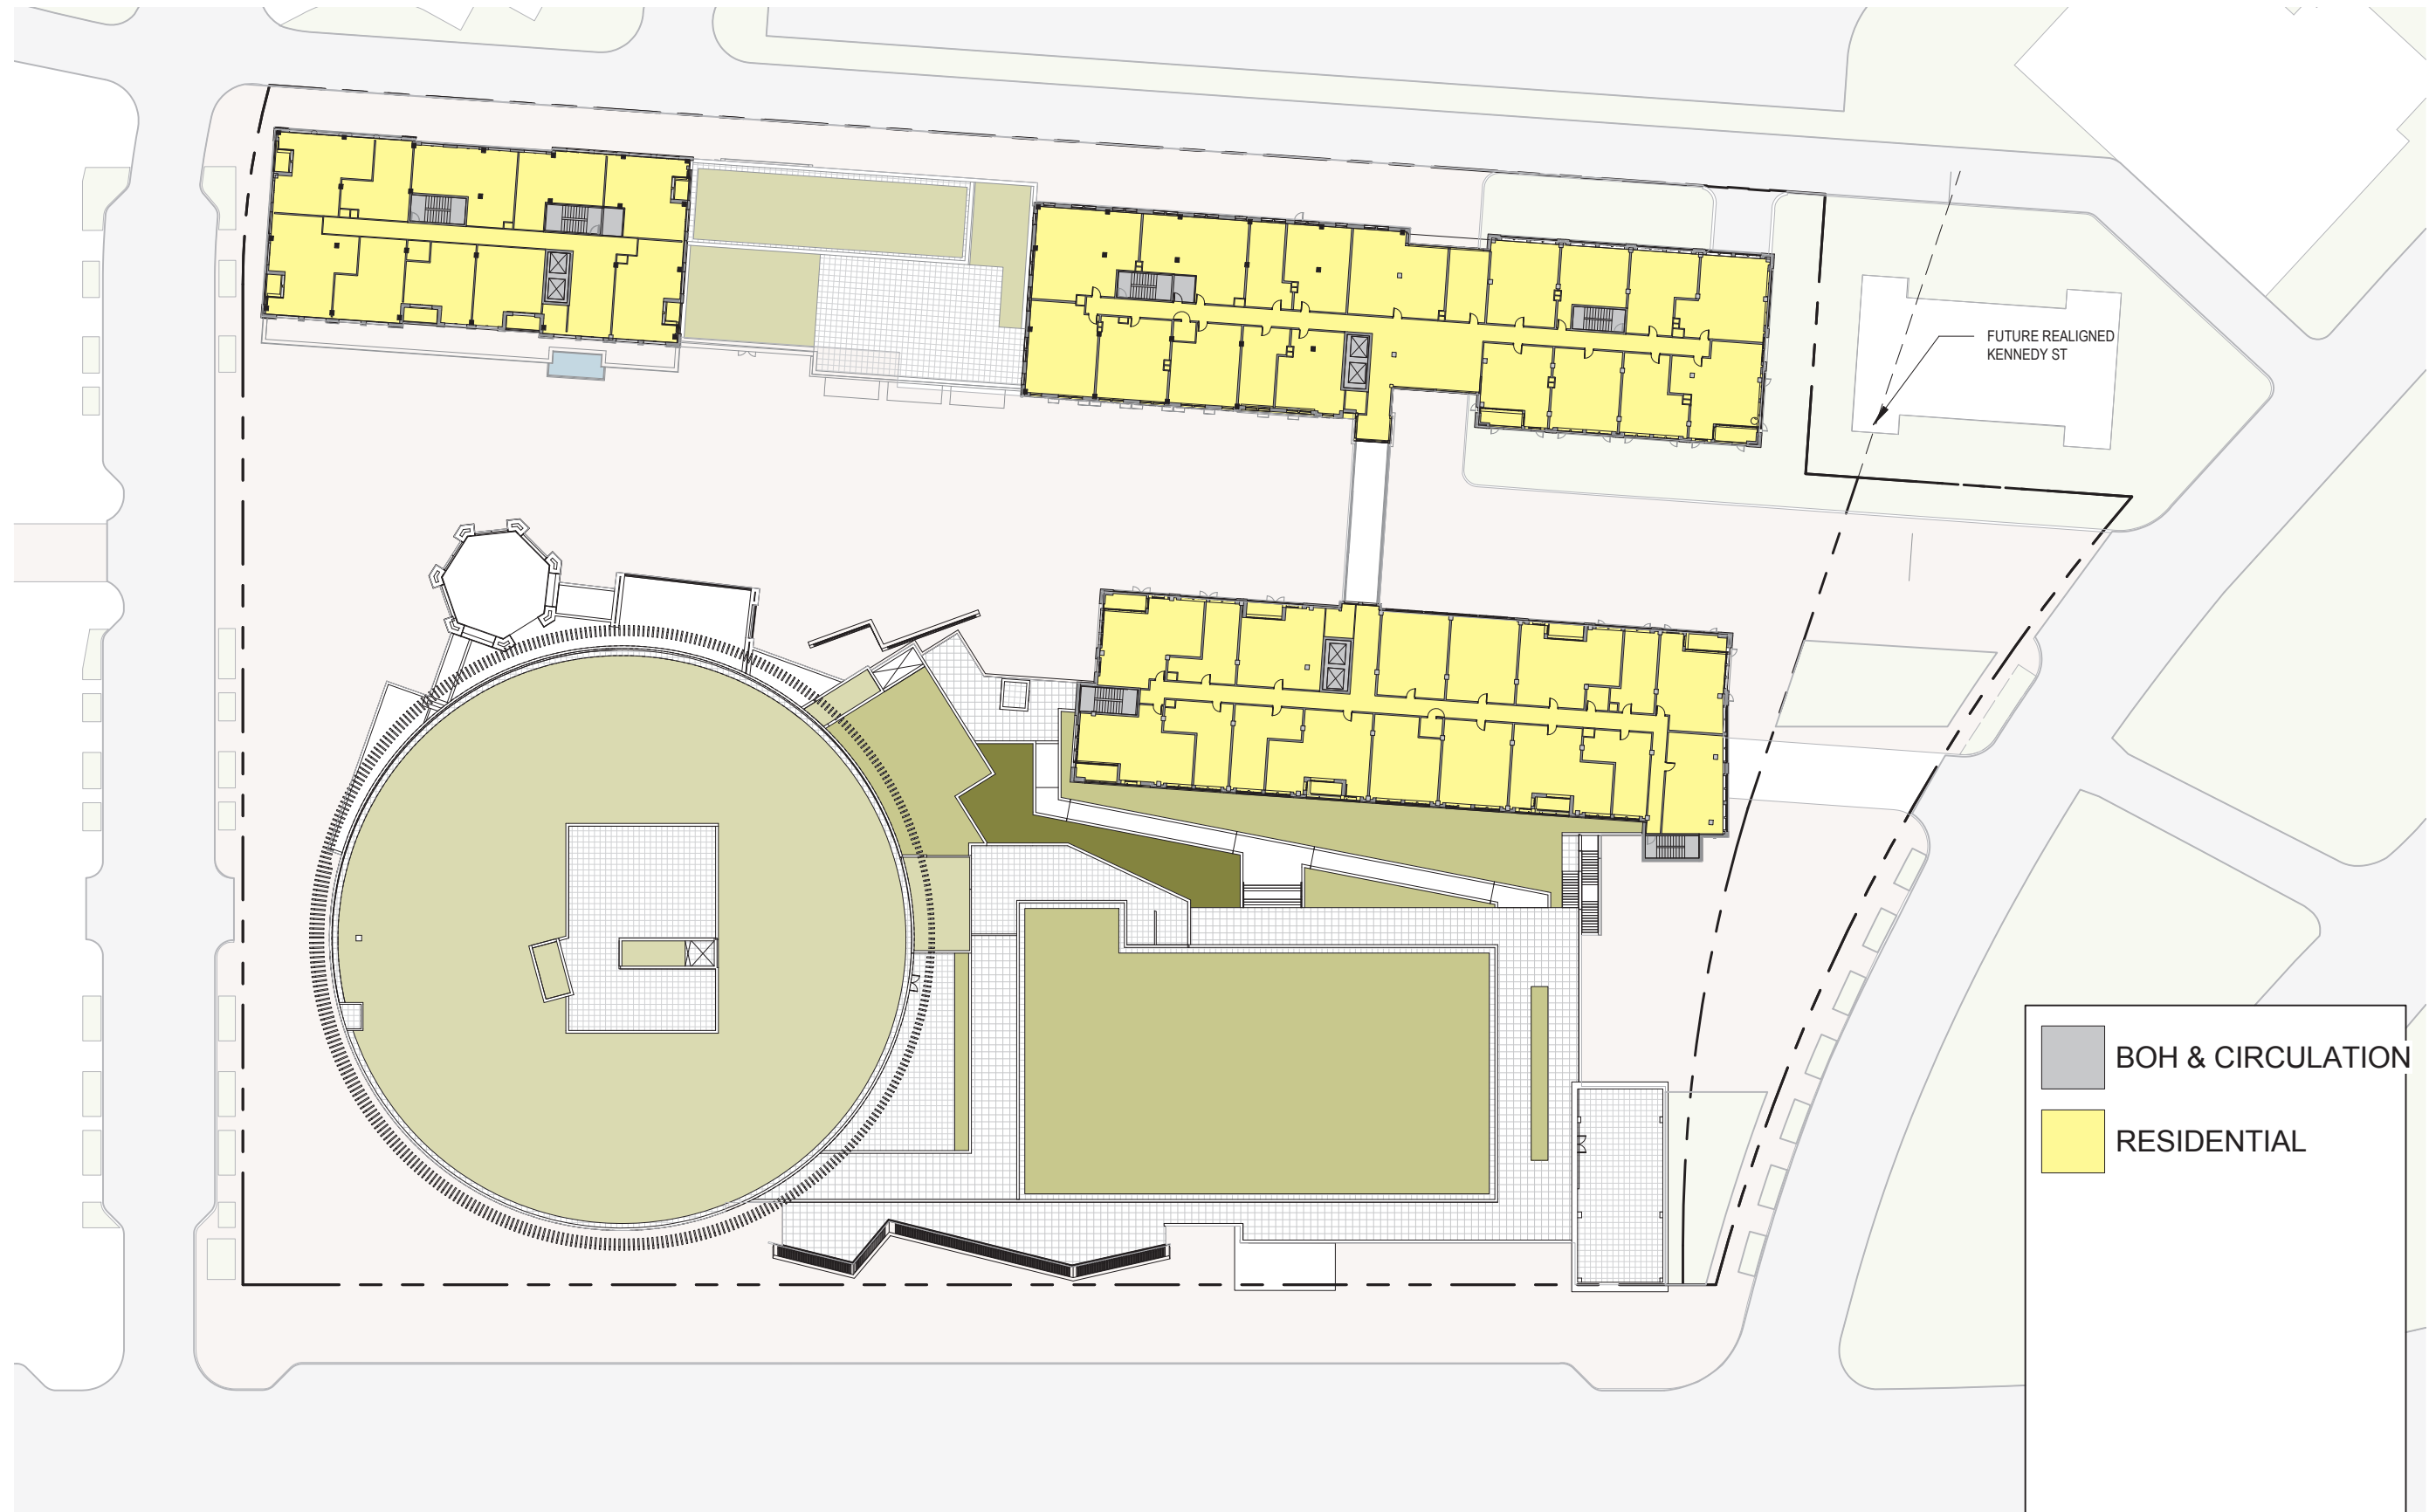


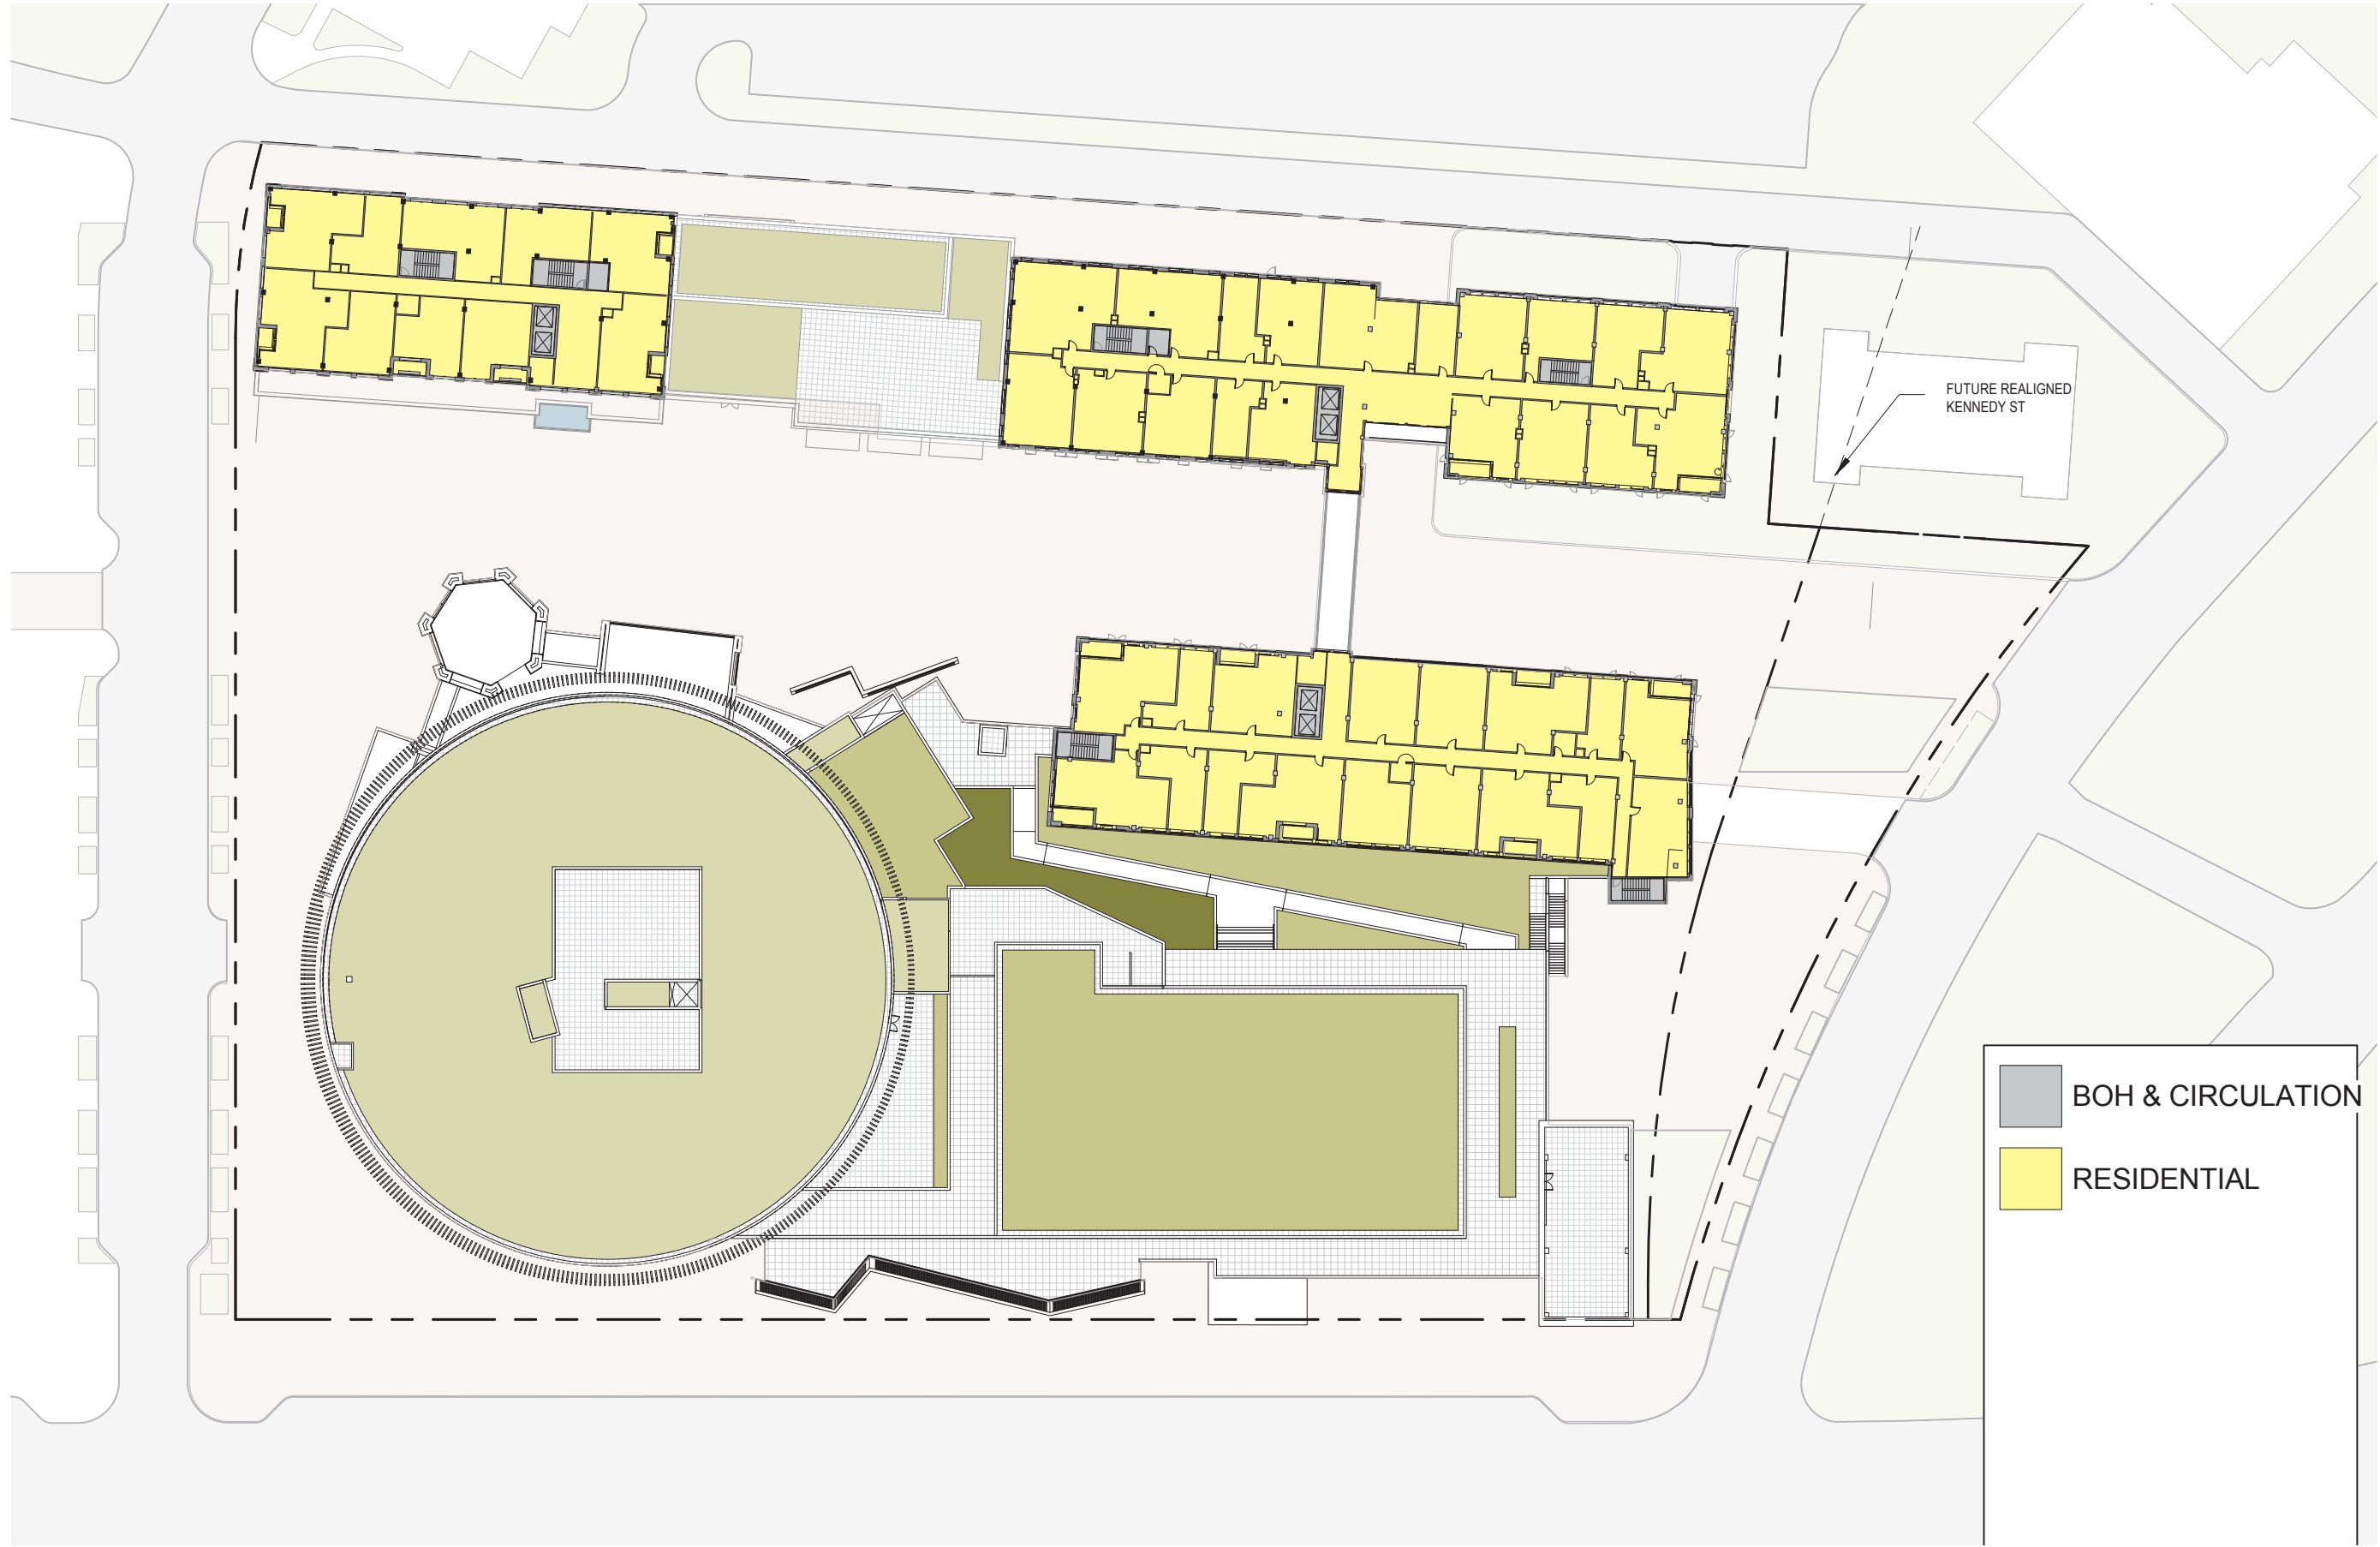



| | |
|---|-------------------|
|  | BOH & CIRCULATION |
|  | RESIDENTIAL |



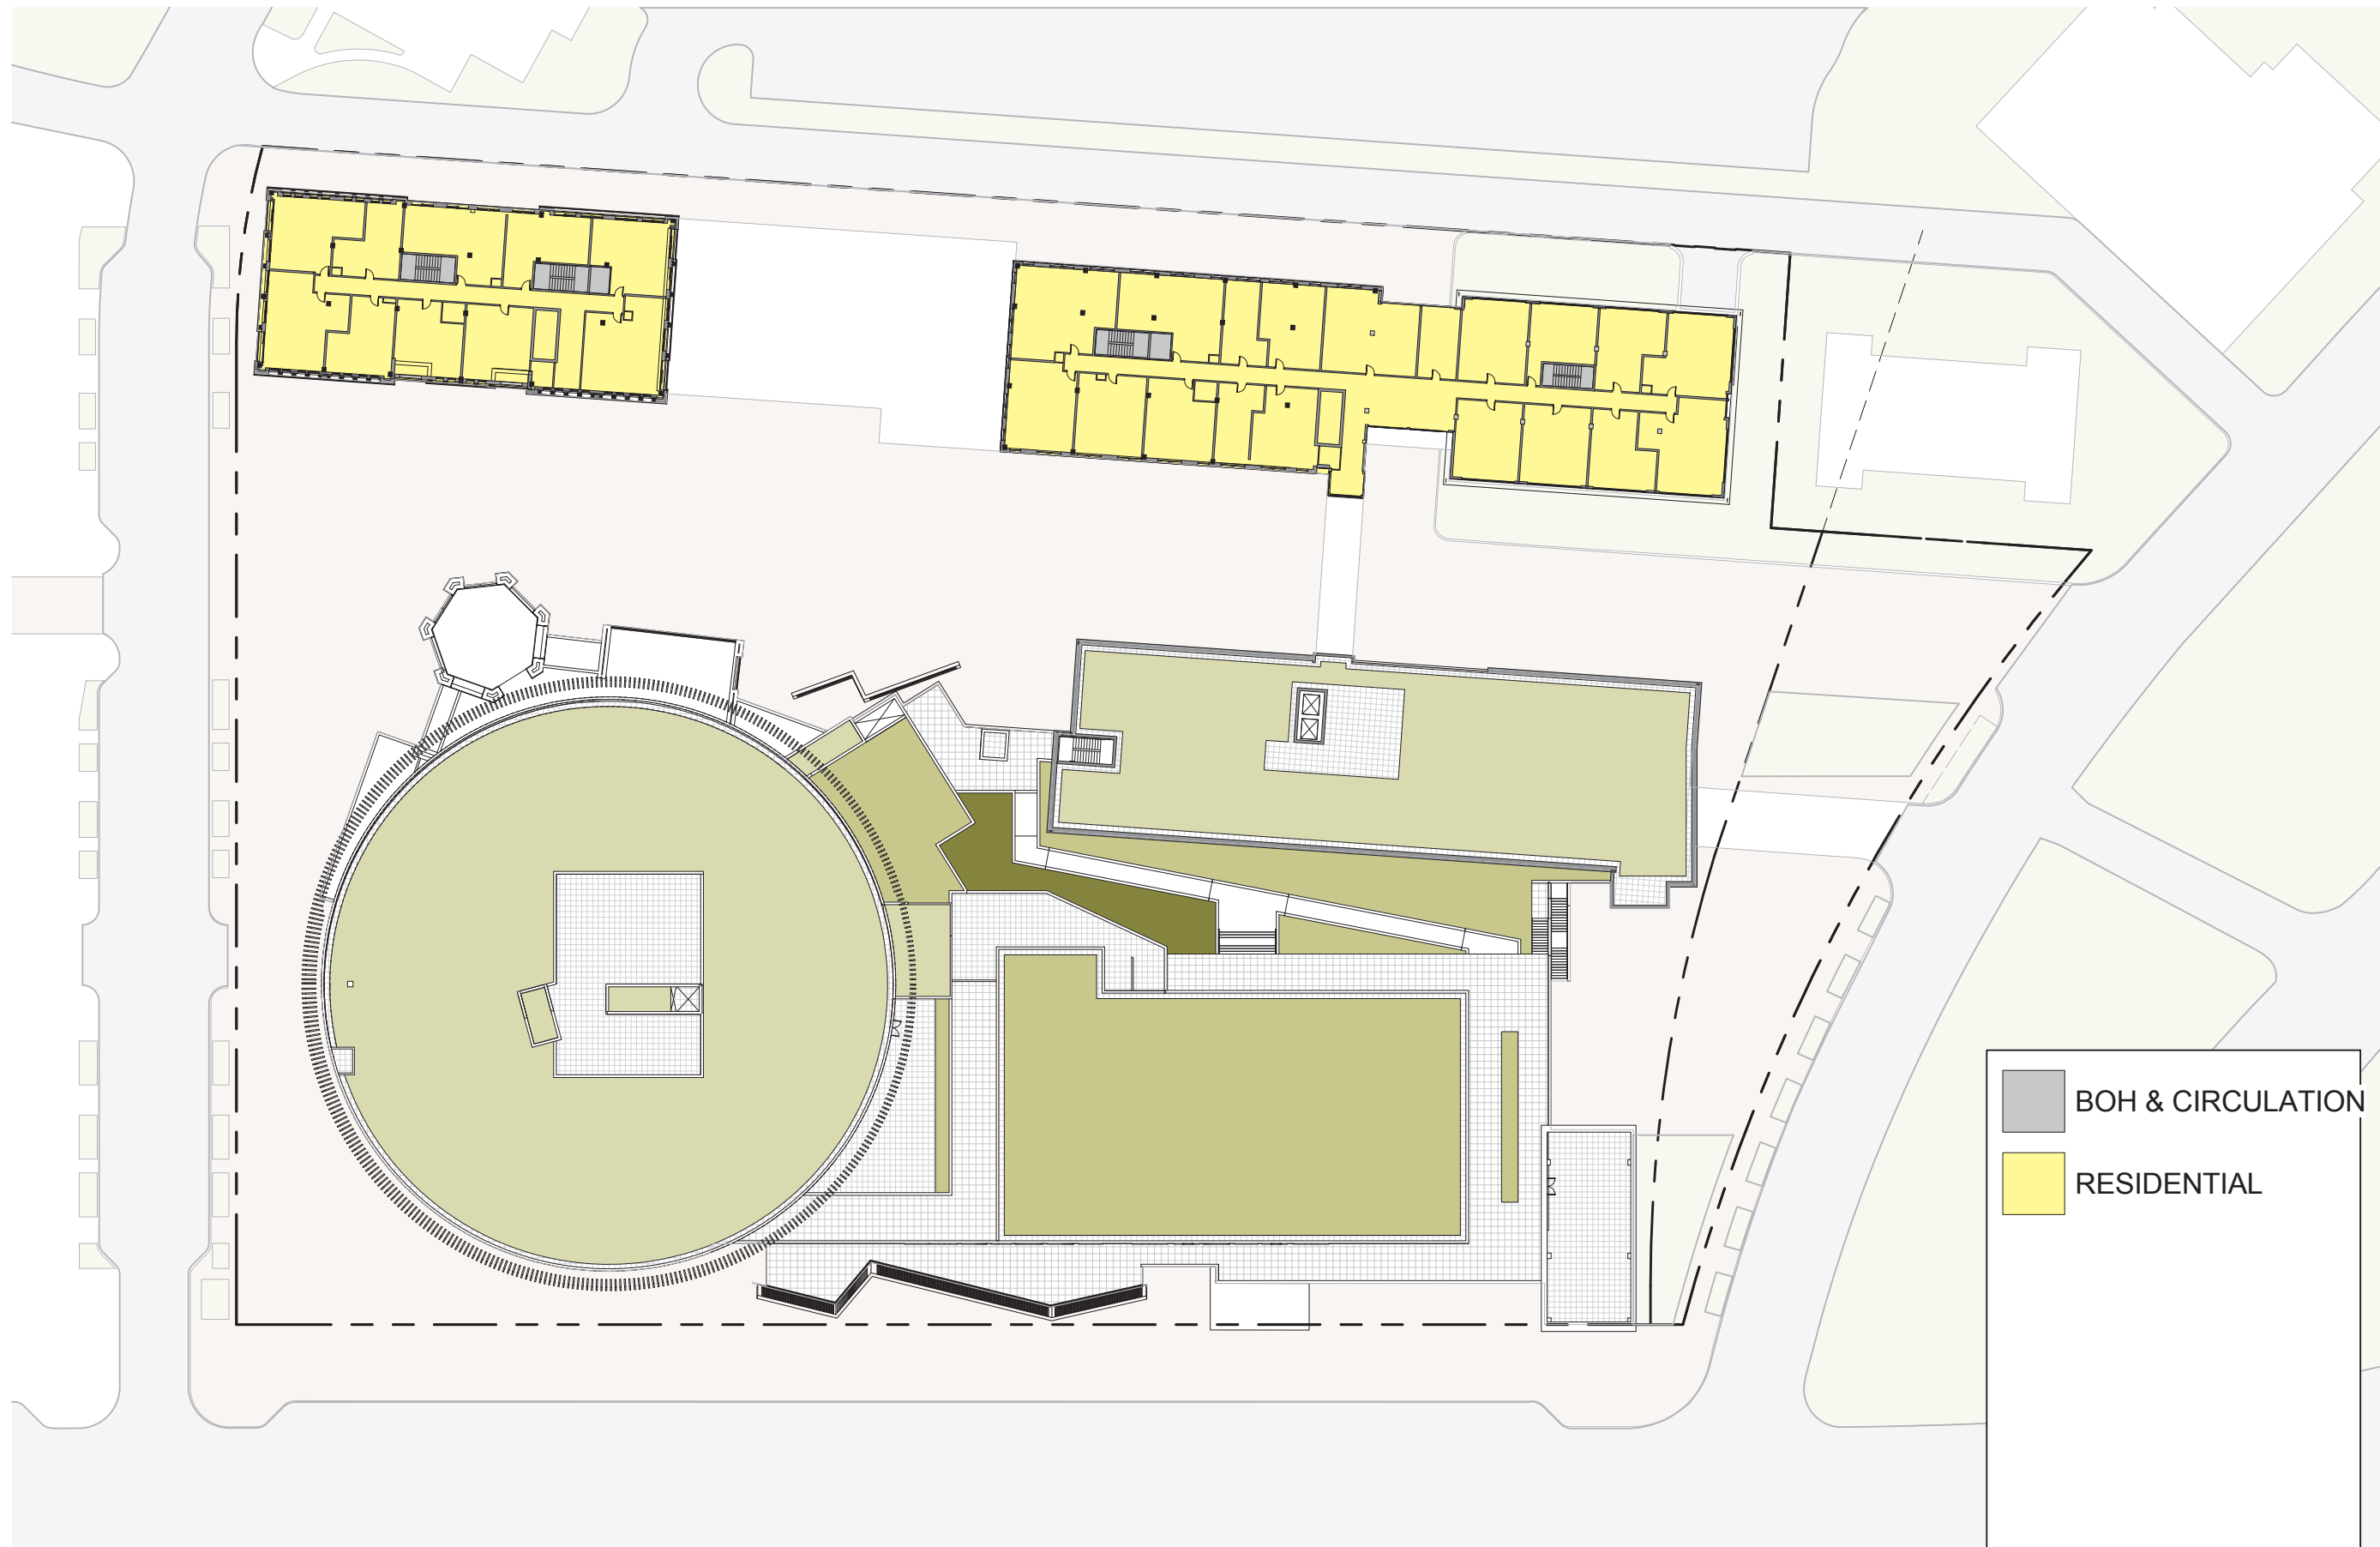

| | |
|--|-------------------|
| | BOH & CIRCULATION |
| | RESIDENTIAL |

