



4TH STREET SHARED PEDESTRIAN STREET|

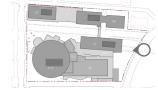


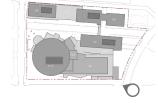









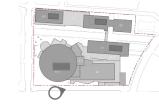


INTENTIONALLY BLANK

ARCHITECTURE EXHIBITS PLANS, ELEVATIONS, SECTIONS

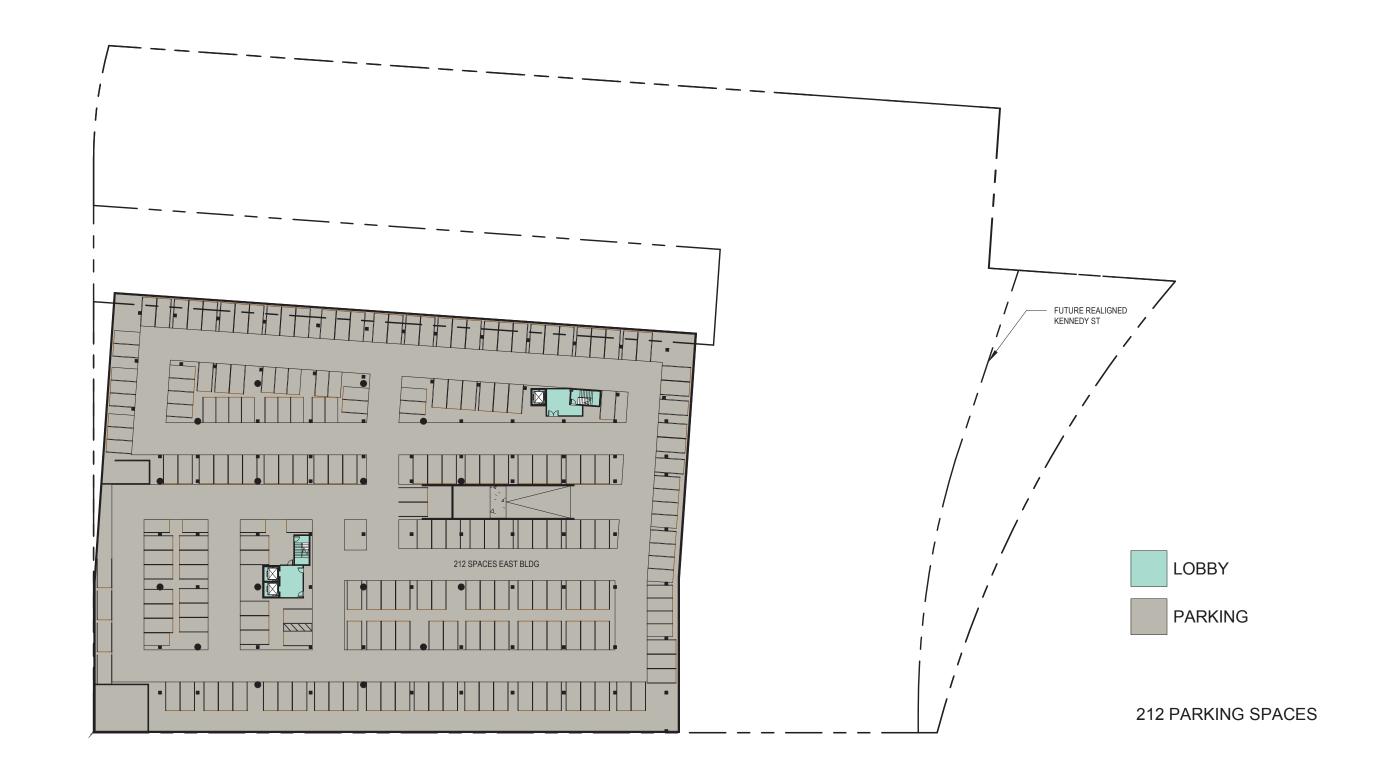


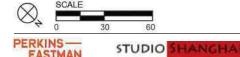





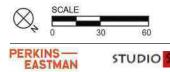

STUDIO SHANGHA

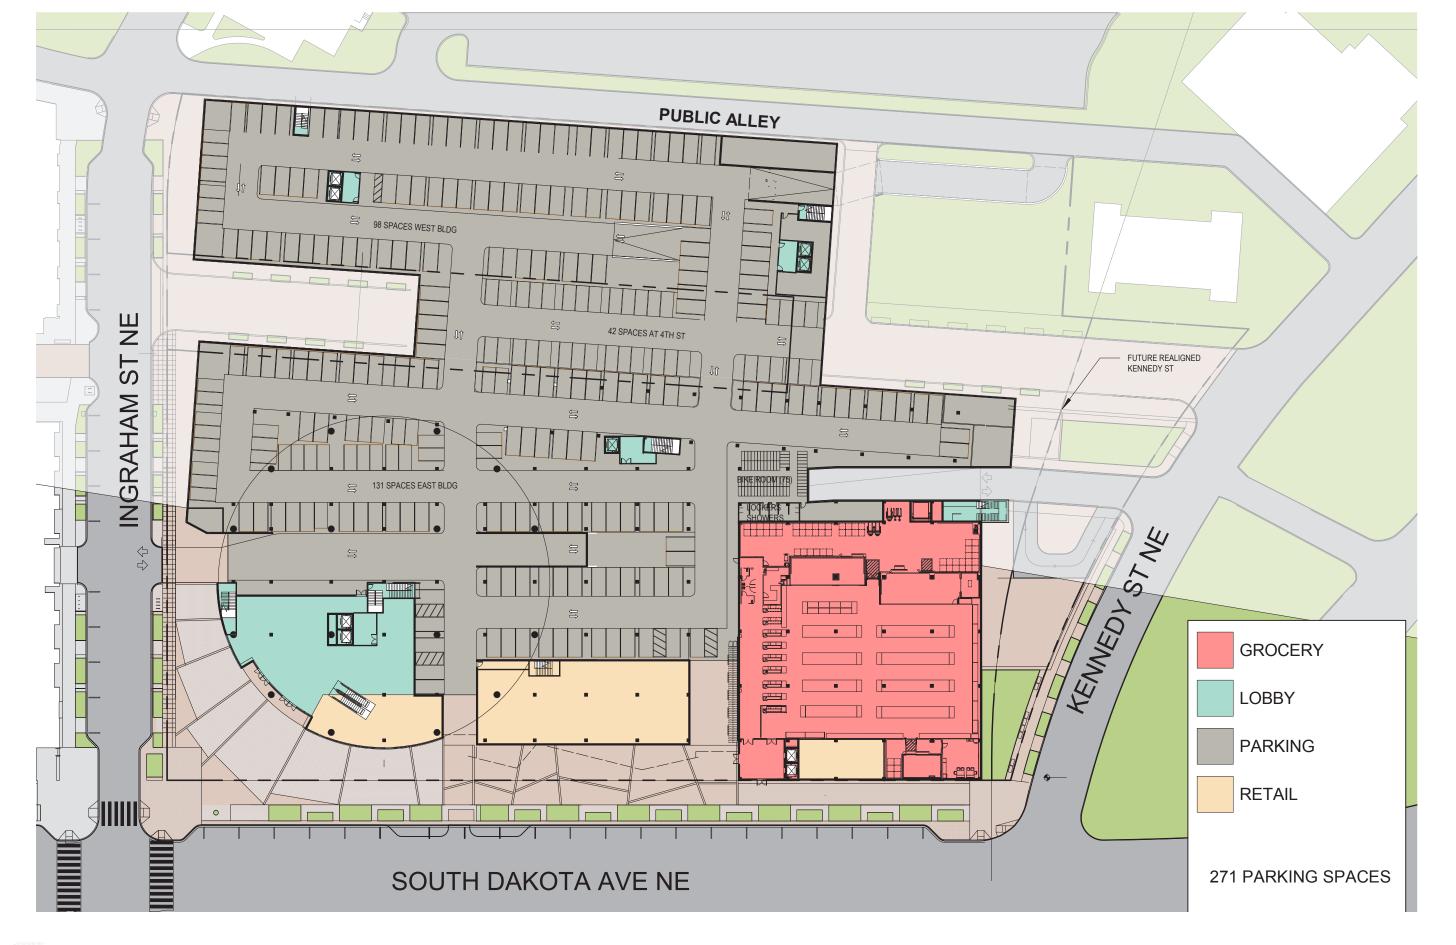

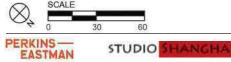


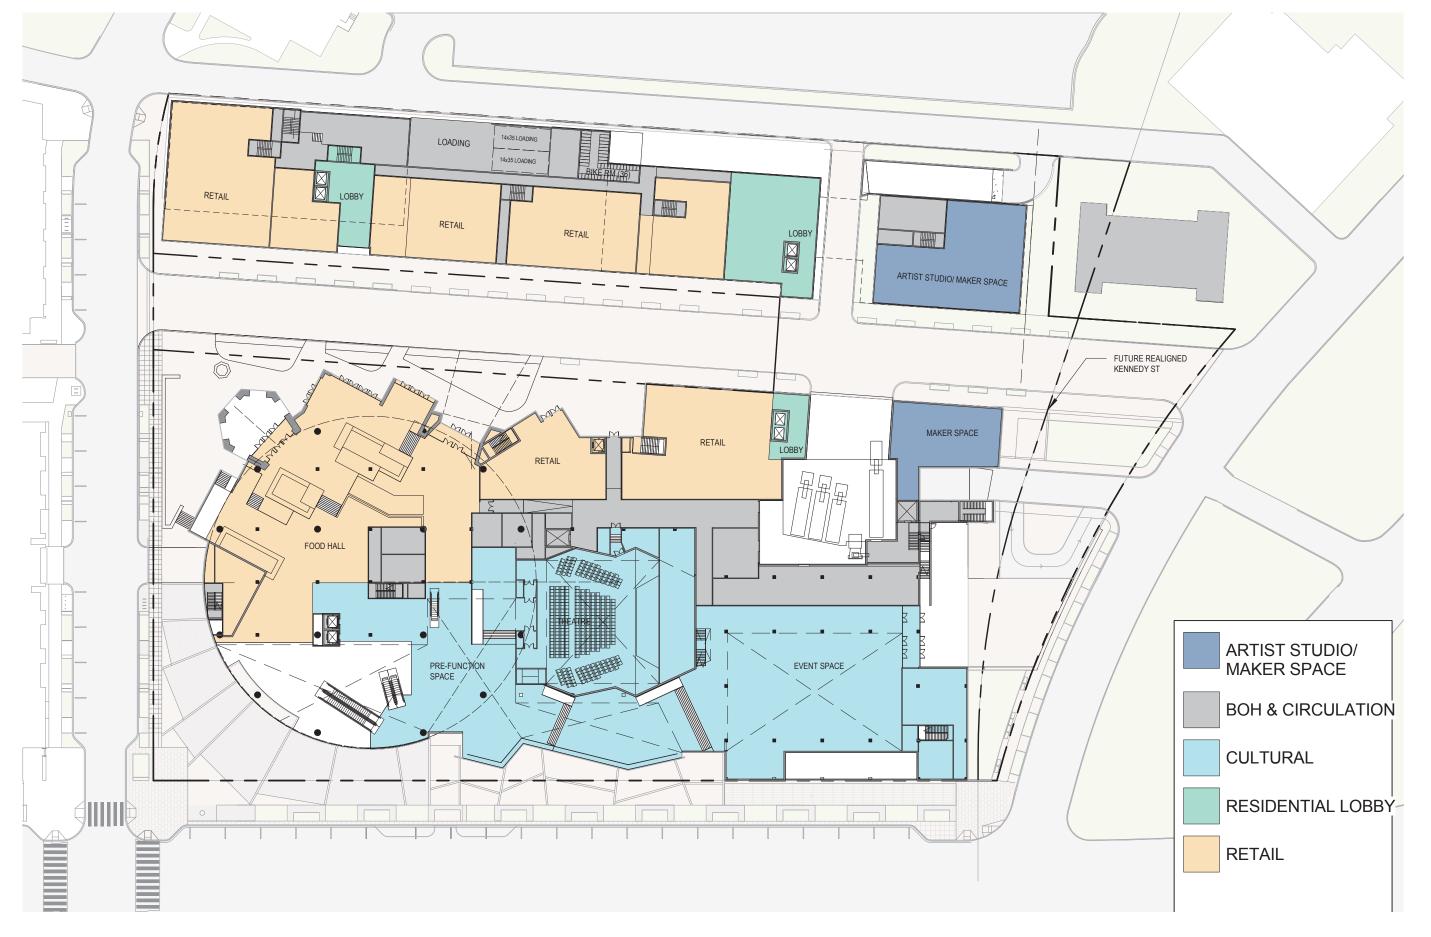






PERKINS— EASTMAN




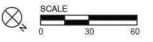


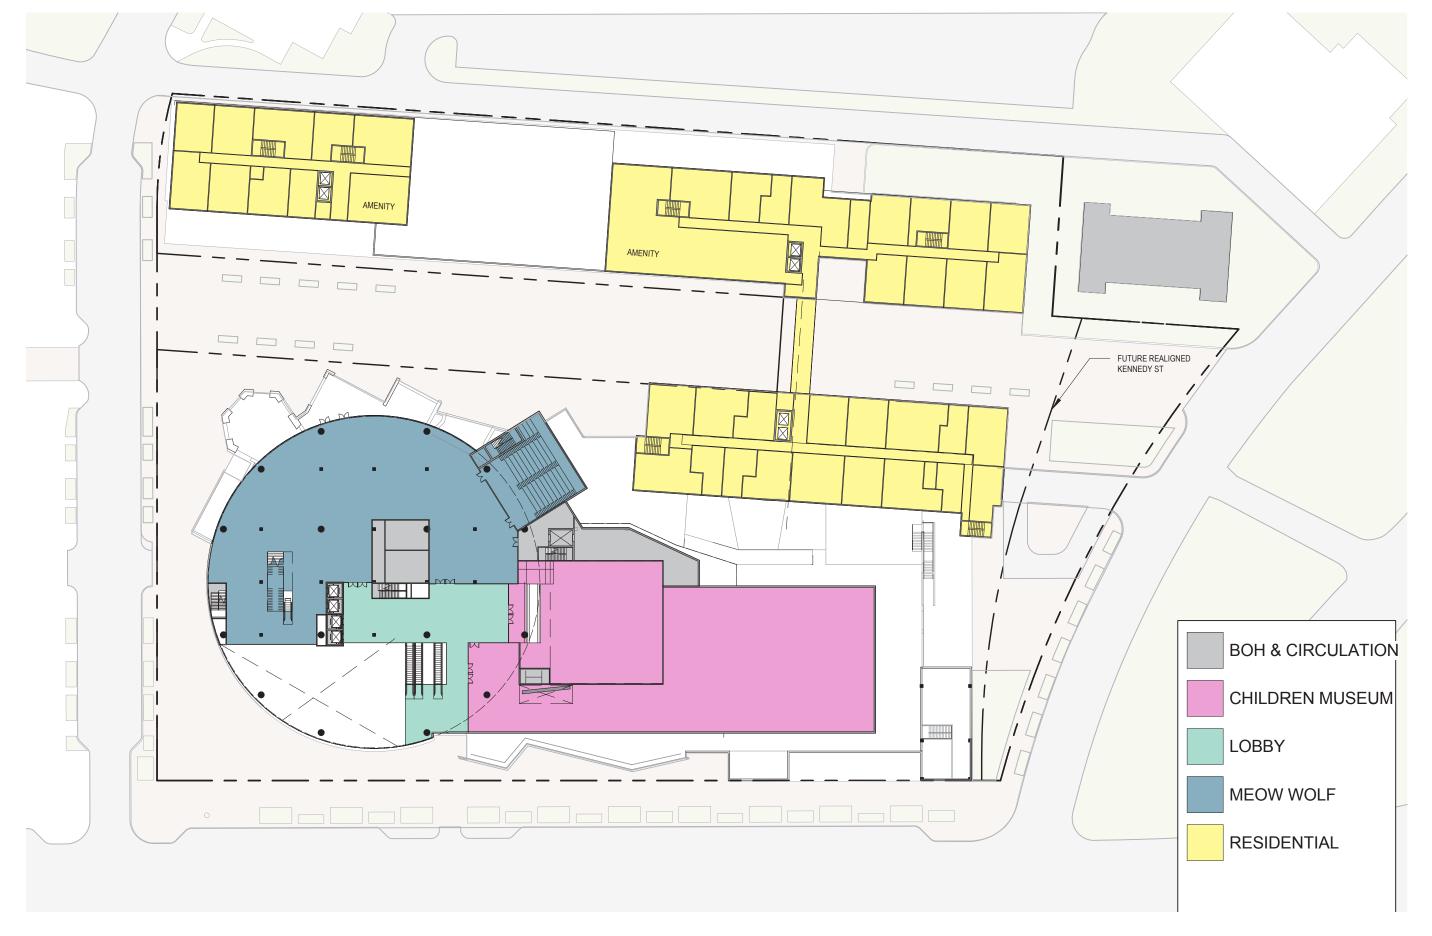


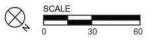

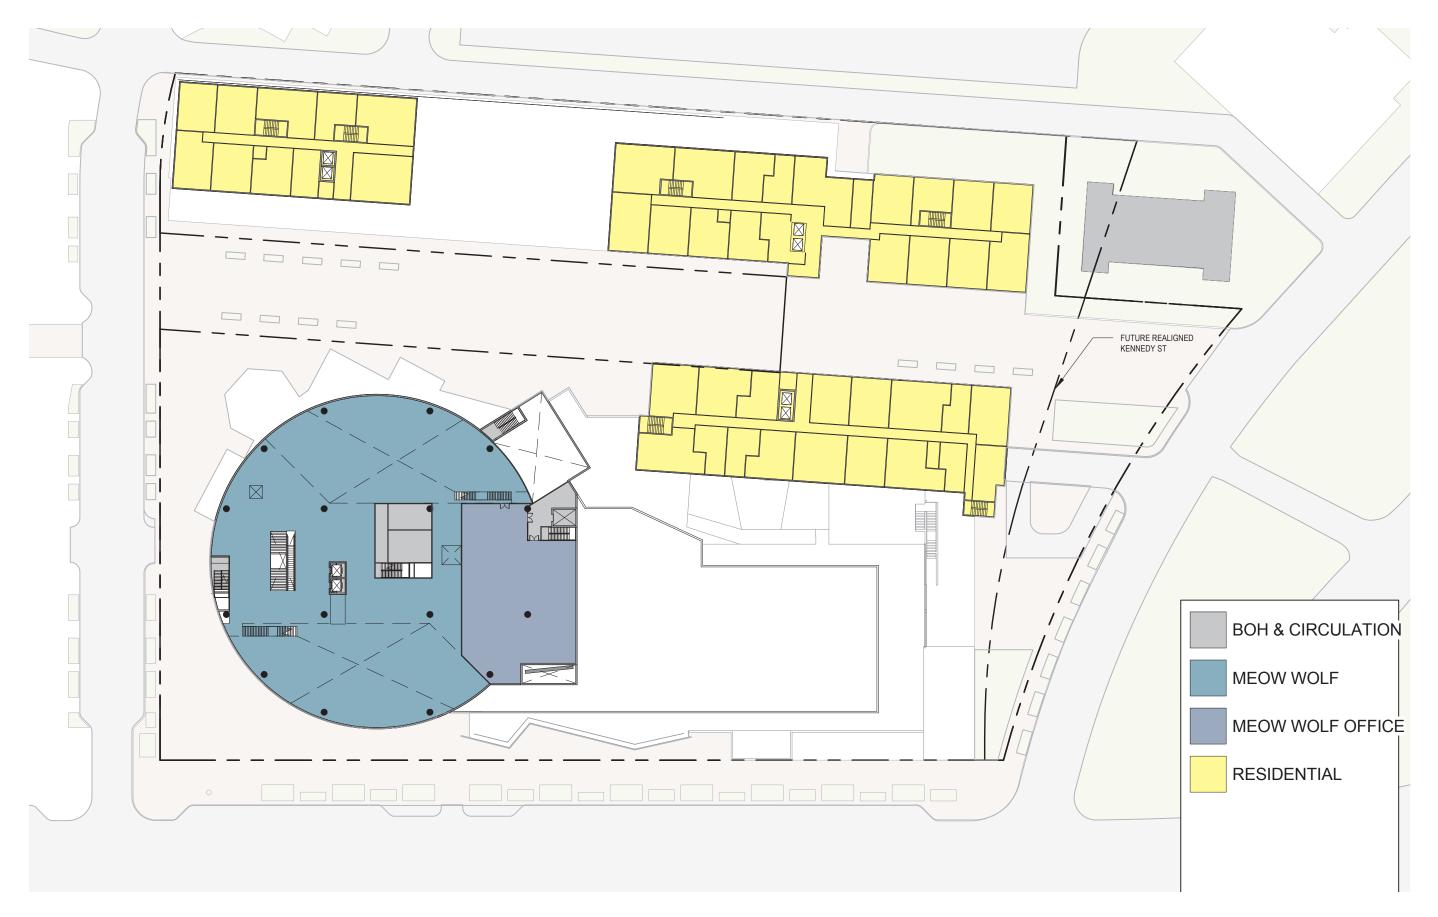


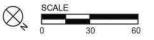


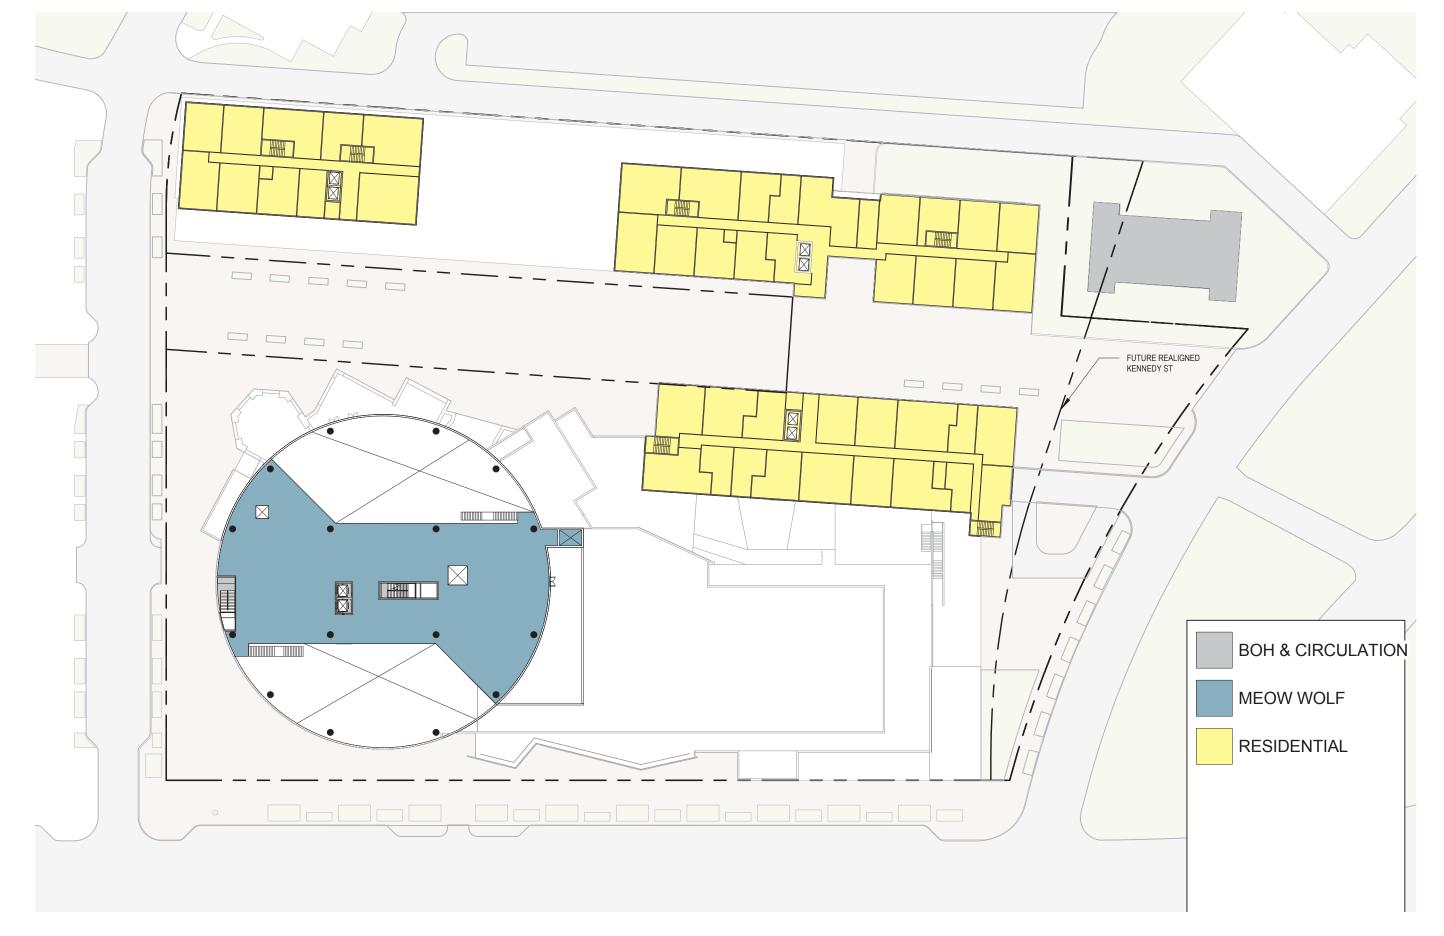


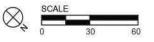



STUDIO SHANGHA

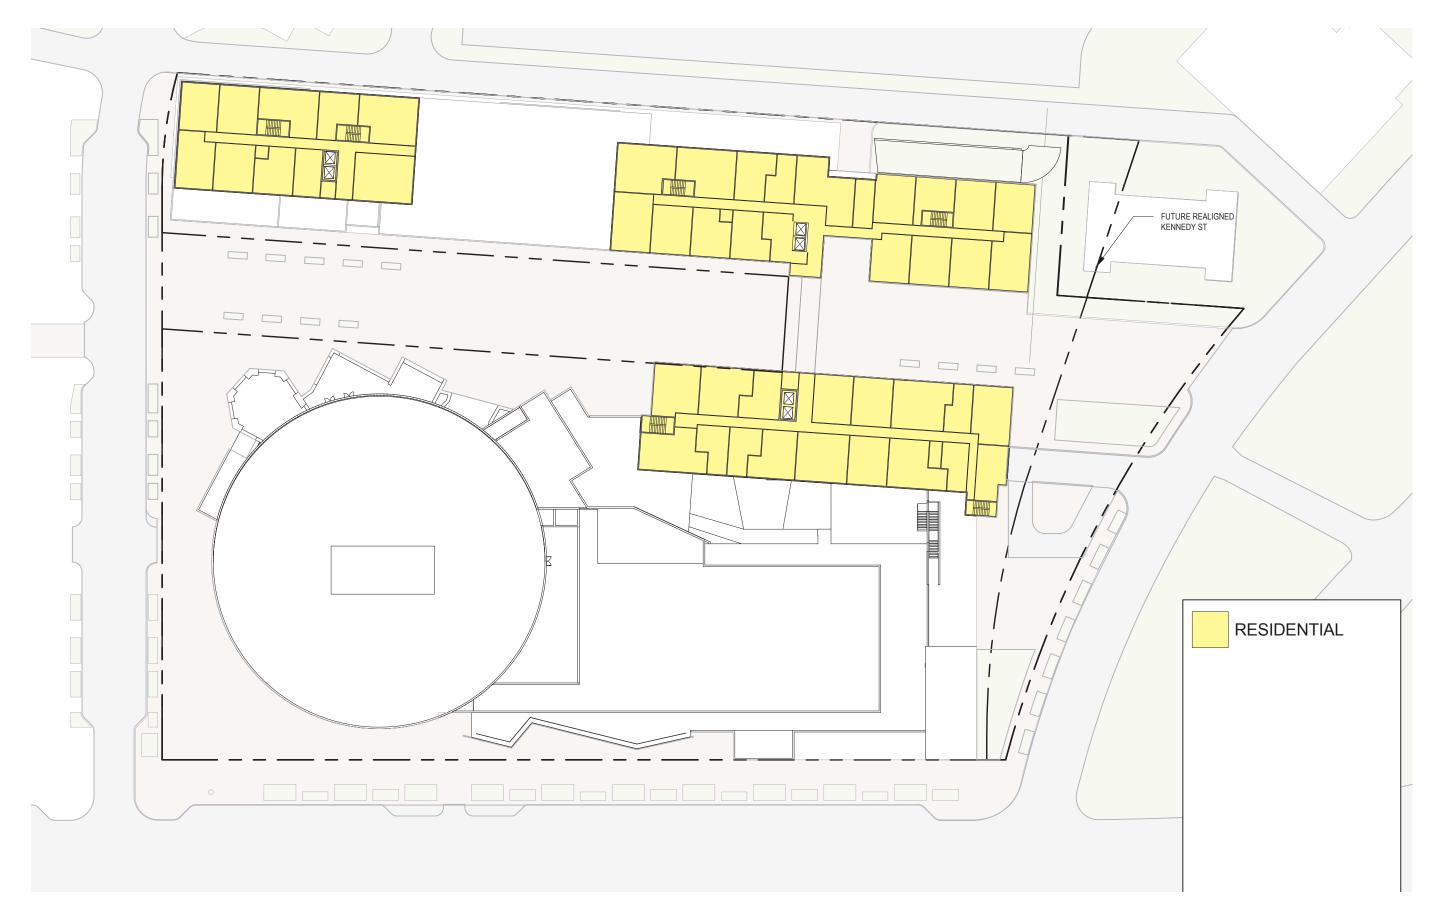


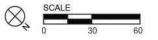


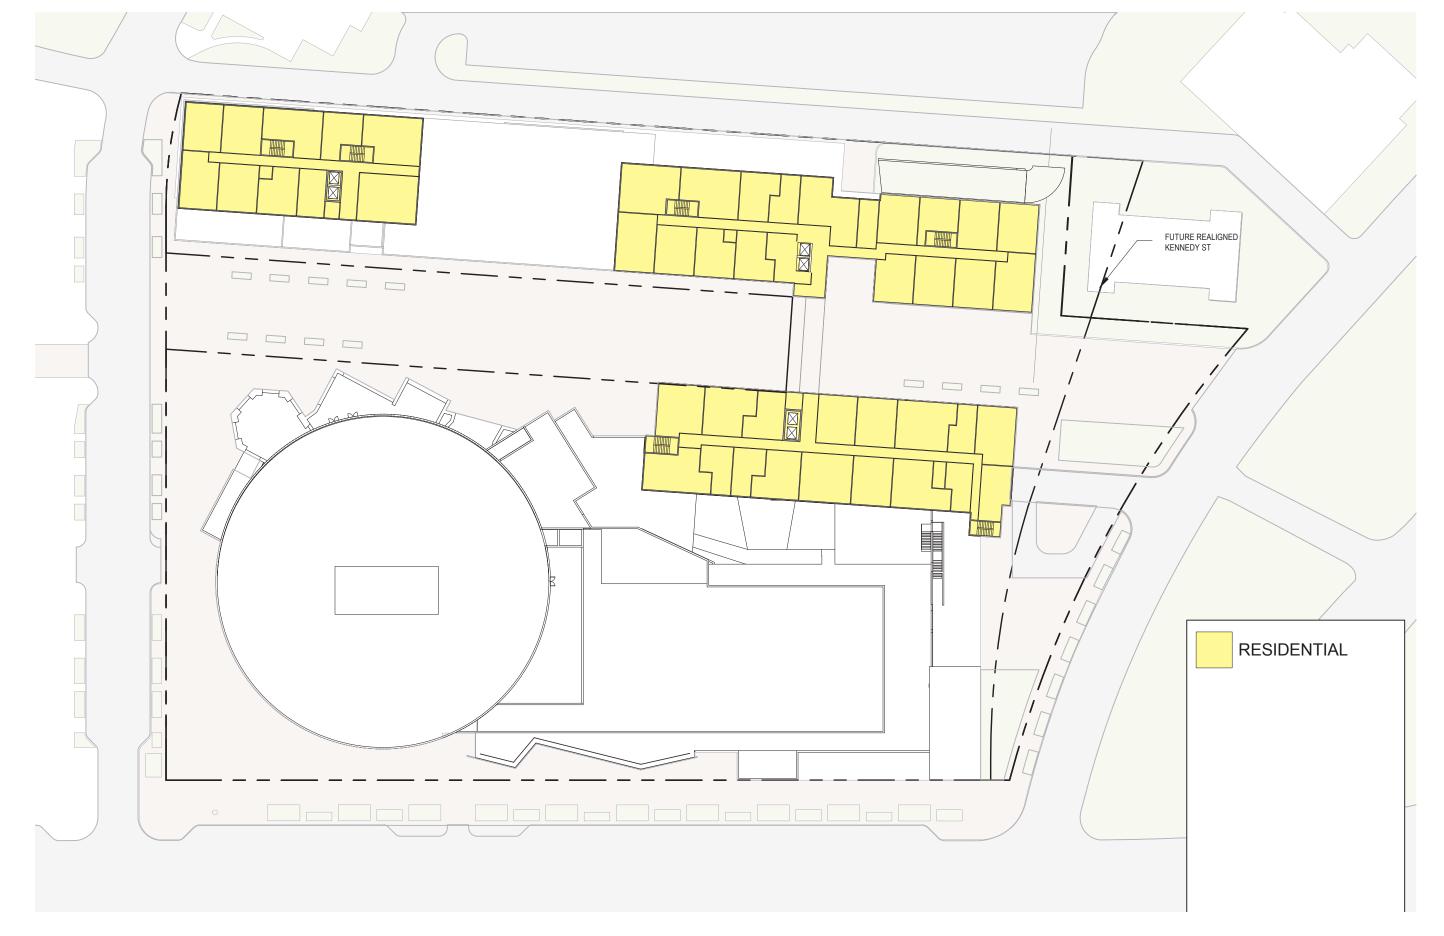


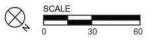

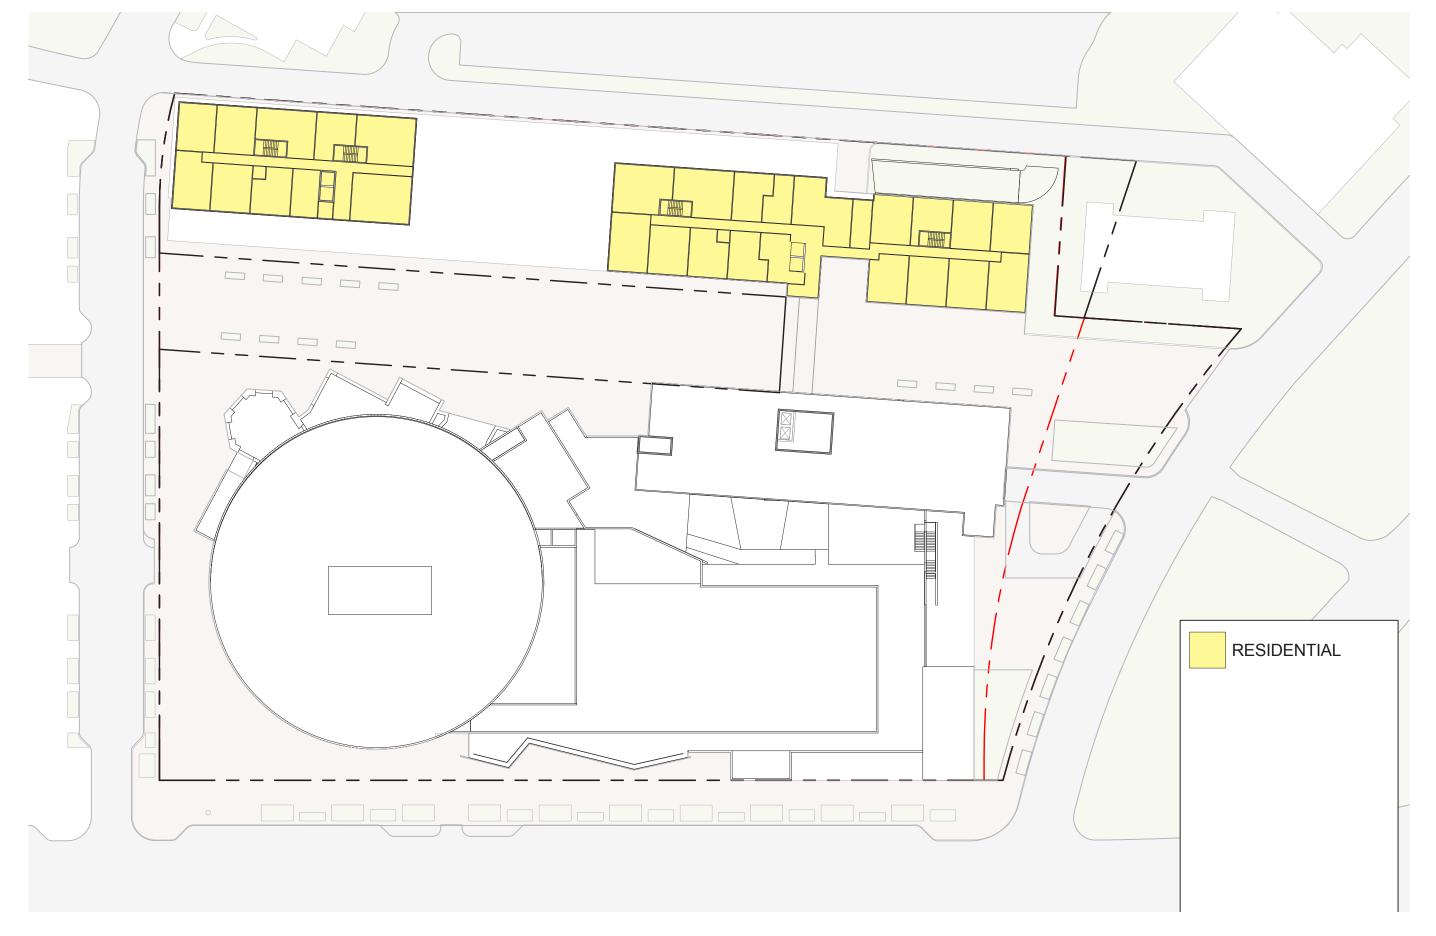

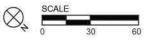

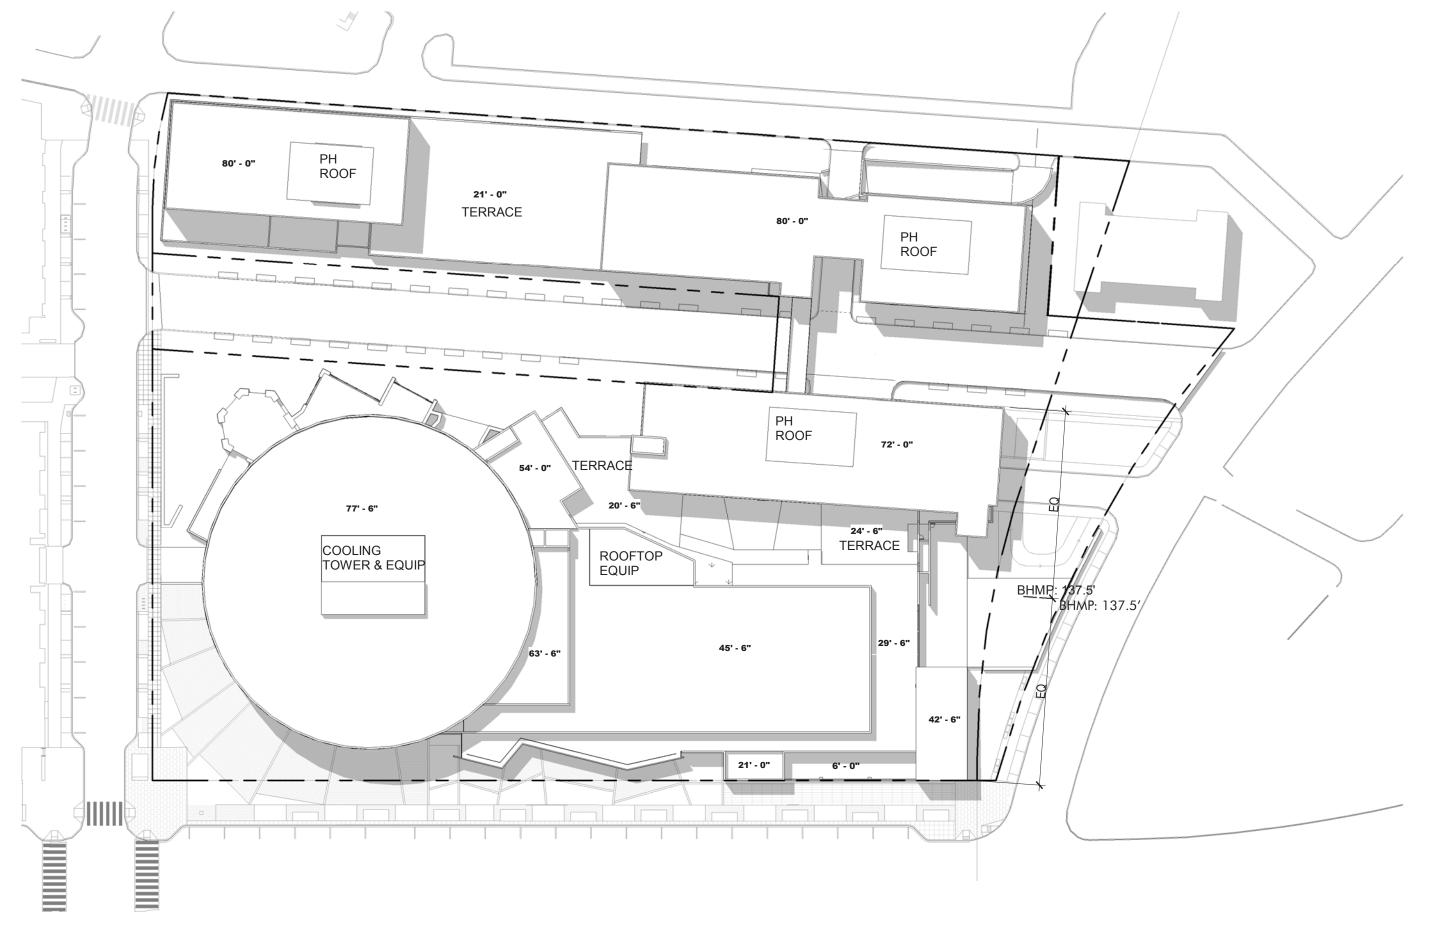

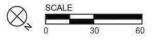

PERKINS— EASTMAN