

Exhibit B




























**McKissack
&
McKissack**

McKissack & McKissack
1401 New York Avenue, NW
Suite 800
Washington, DC 20004
Phone: 202.347.1400
Fax: 202.347.3814
www.mckissack.com

Project Name:

**Gateway Market
And Residences**













Professional Seal:

Project File:

CONSOLIDATED PLO

No.	Date	Revisions


Drawing Name:

**EXTERIOR
ELEVATION -
WEST**

Drawing No.:

A-202



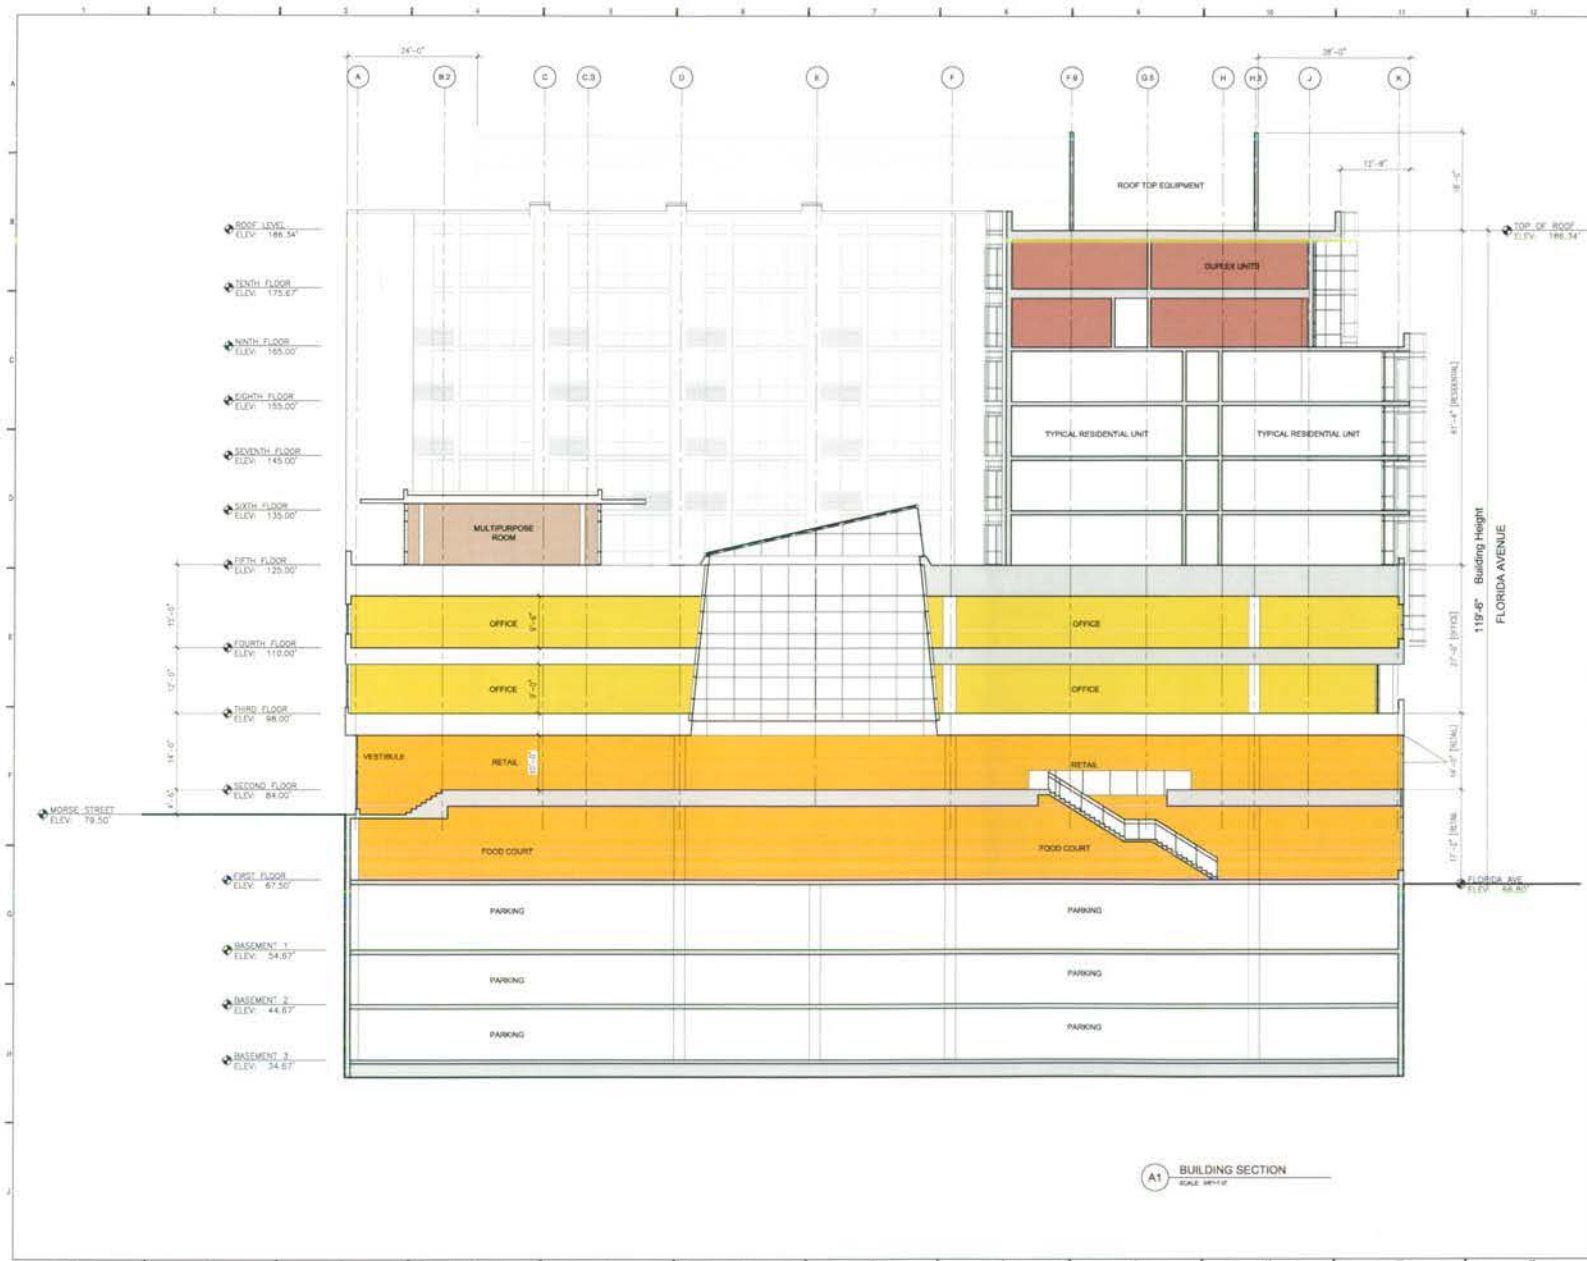

A1 BUILDING SECTION
SCALE: 1/8"=1'-0"

McKissack
&
McKissack

McKissack & McKissack
140 New York Avenue NW
Suite 900
Washington, DC 20005
Phone: 202.347.1400
Fax: 202.347.2814
www.mckissack.com

Project Name

Gateway Market
And Residences

Forma Assoc. &
Associates
Washington, DC 20002

Owner / Developer
Gateway Market Center, Inc.
300 Morse Street, NW
Washington, DC 20005

Project Manager

FLGALLC

FLGALLC Real Estate Group
100 Massachusetts Avenue, NW, Suite 400
Washington, DC 20005

Large Counter

manatt

Manatt, Phelps & Phelps, LLP
One Metro Center
750 12th Street, NW, Suite 1100
Washington, DC 20005

Site Engineer

Bowman
CONSULTING

Bowman Consulting Group, LLC
2121 Eisenhower Avenue
Suite 302
Alexandria, Virginia 22314
Phone: 703.544.2148
Fax: 703.663.5791
www.bowmanconsulting.com

Professional Seal

Project Phase
CONSOLIDATED PUD

No.	Date	Revisions

Project No.: 1000-0000
Date: 03/19/09
Scale: 1/8"=1'-0"

Drawing Name

BUILDING SECTION

Drawing No.
A-301