



Exhibit F

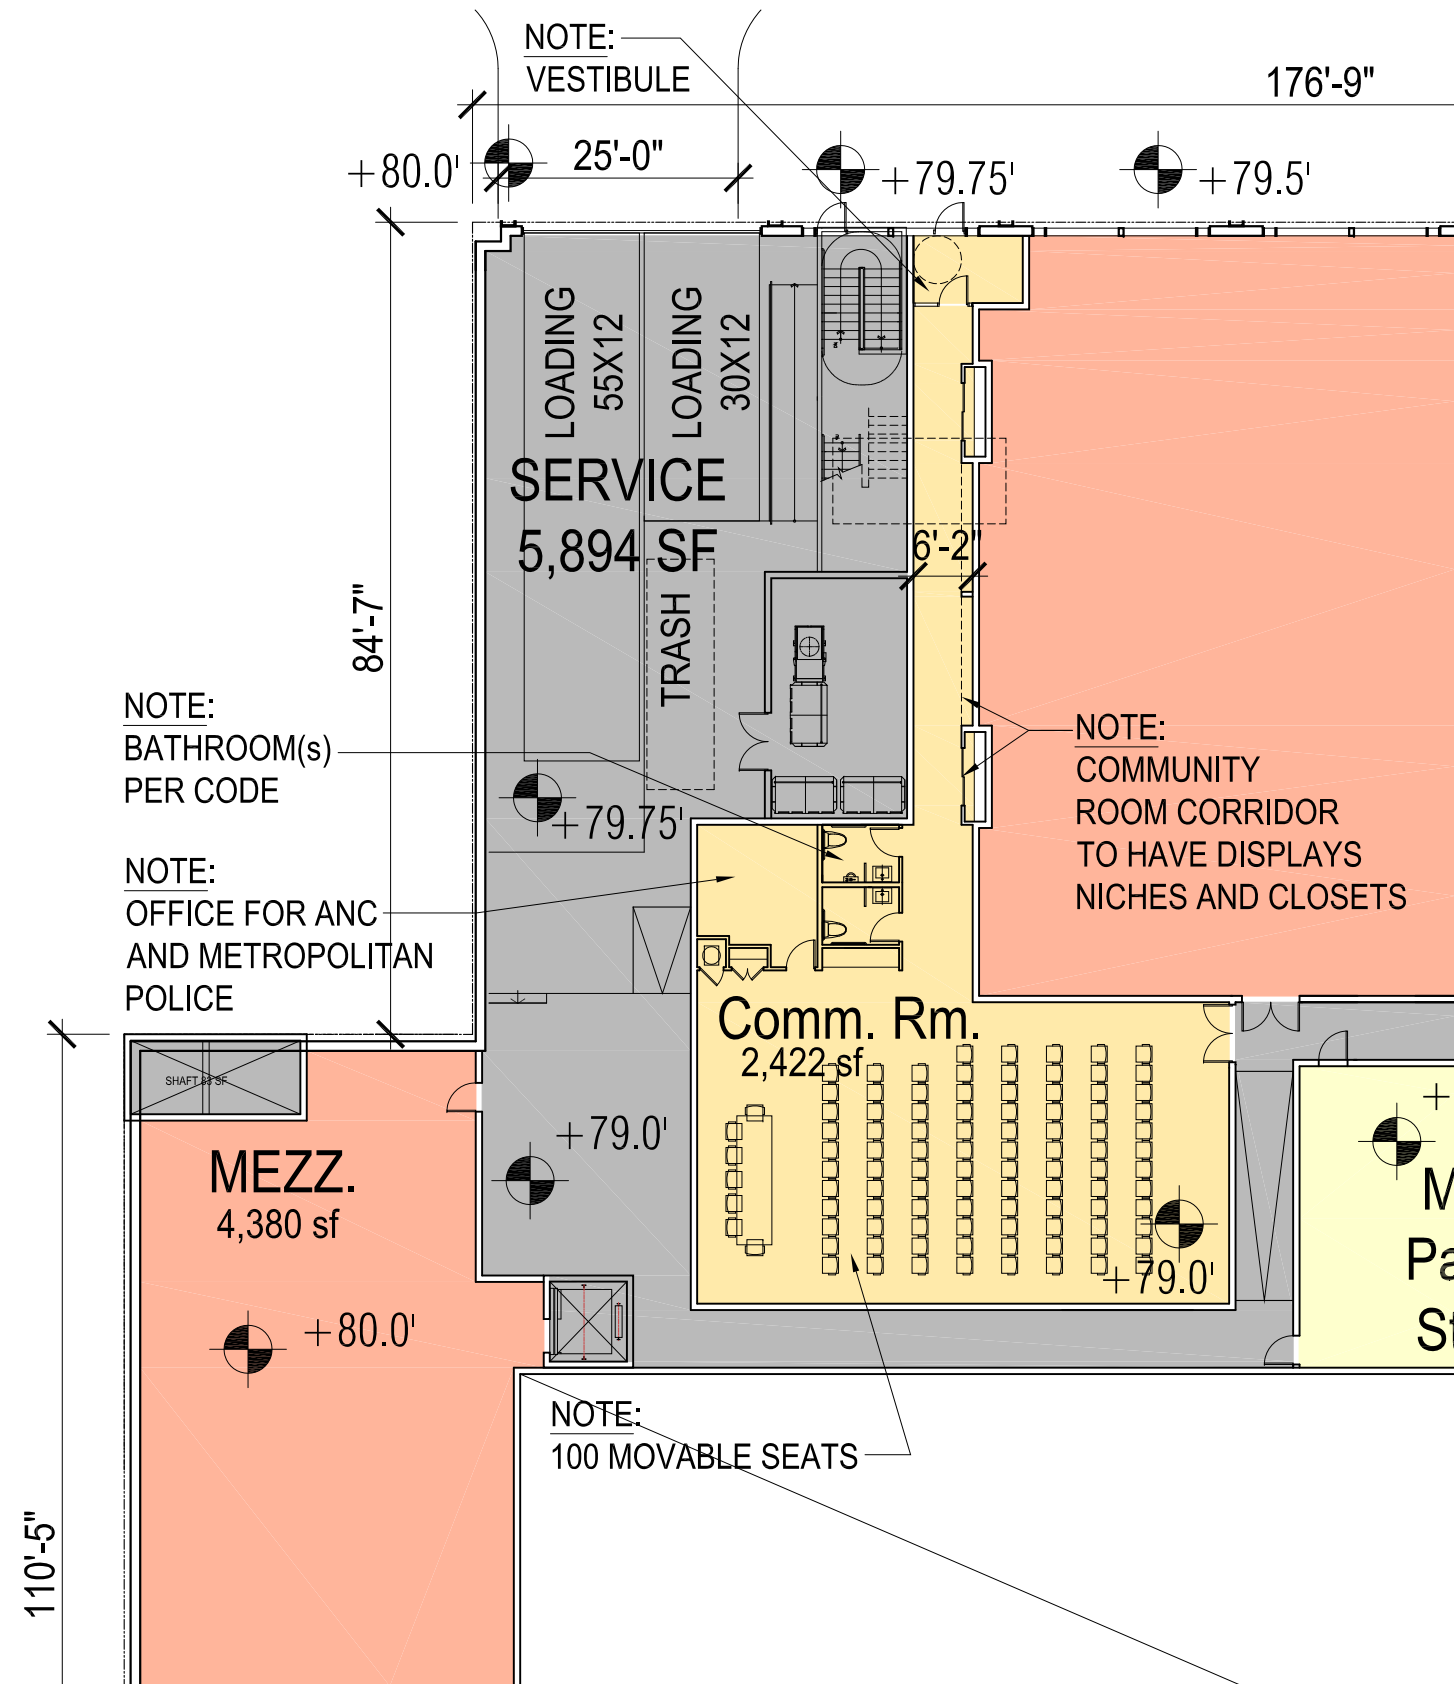

Notes:

1. The interior layout shown of the building is schematic. Changes to the layouts, not affecting the exterior envelope or the square footage distribution, may occur.
2. Configuration of community room subject to modification and further refinement in finalizing room design with the ANC. Items such as closets and display niches and/or the bathroom or office might be shifted within the community space.

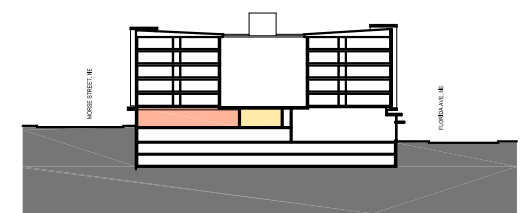

key section

