

Figure 1: WB 50

- LEGEND:**
- VEHICLE BODY
 - FRONT TIRE TREAD
 - REAR TIRE TREAD
 - DIRECTION PATH
 - VEHICLE PATH

ZONING COMMISSION
 District of Columbia
 CASE NO. 08-24
 EXHIBIT NO. 6A7

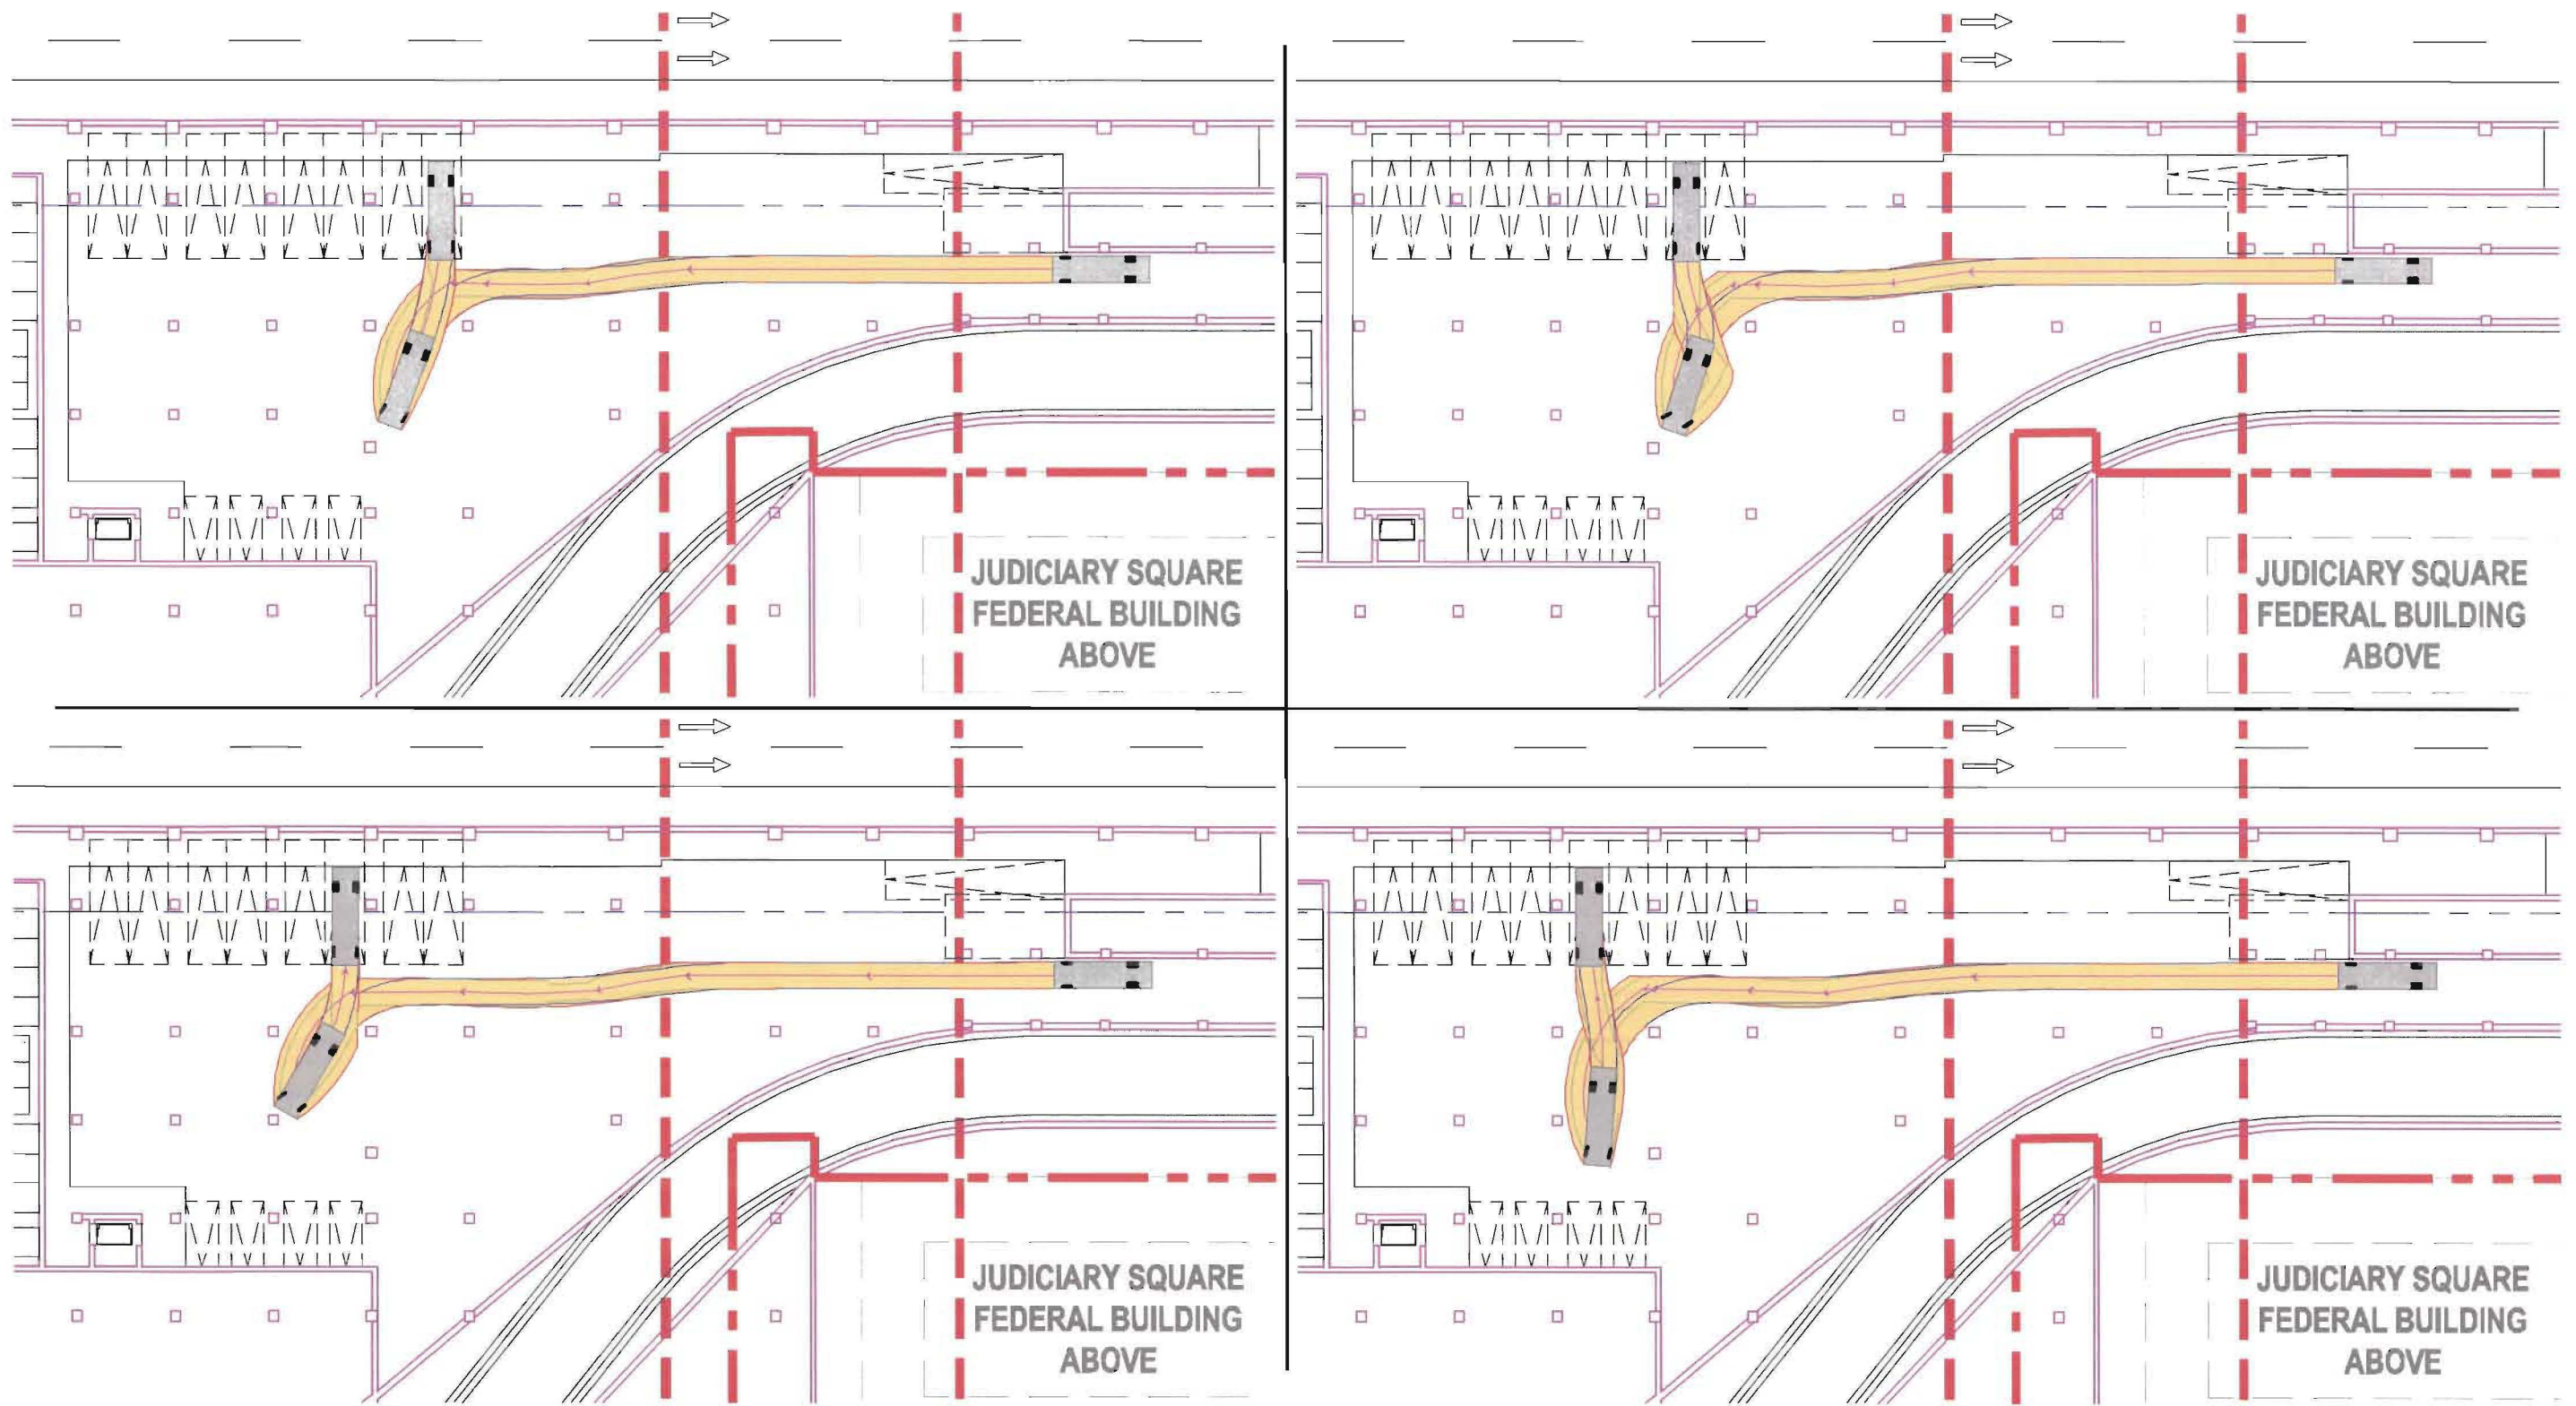


Figure 2: SU30-Inbound 1

- LEGEND:**
- VEHICLE BODY
 - FRONT TIRE TREAD
 - REAR TIRE TREAD
 - DIRECTION PATH
 - VEHICLE PATH

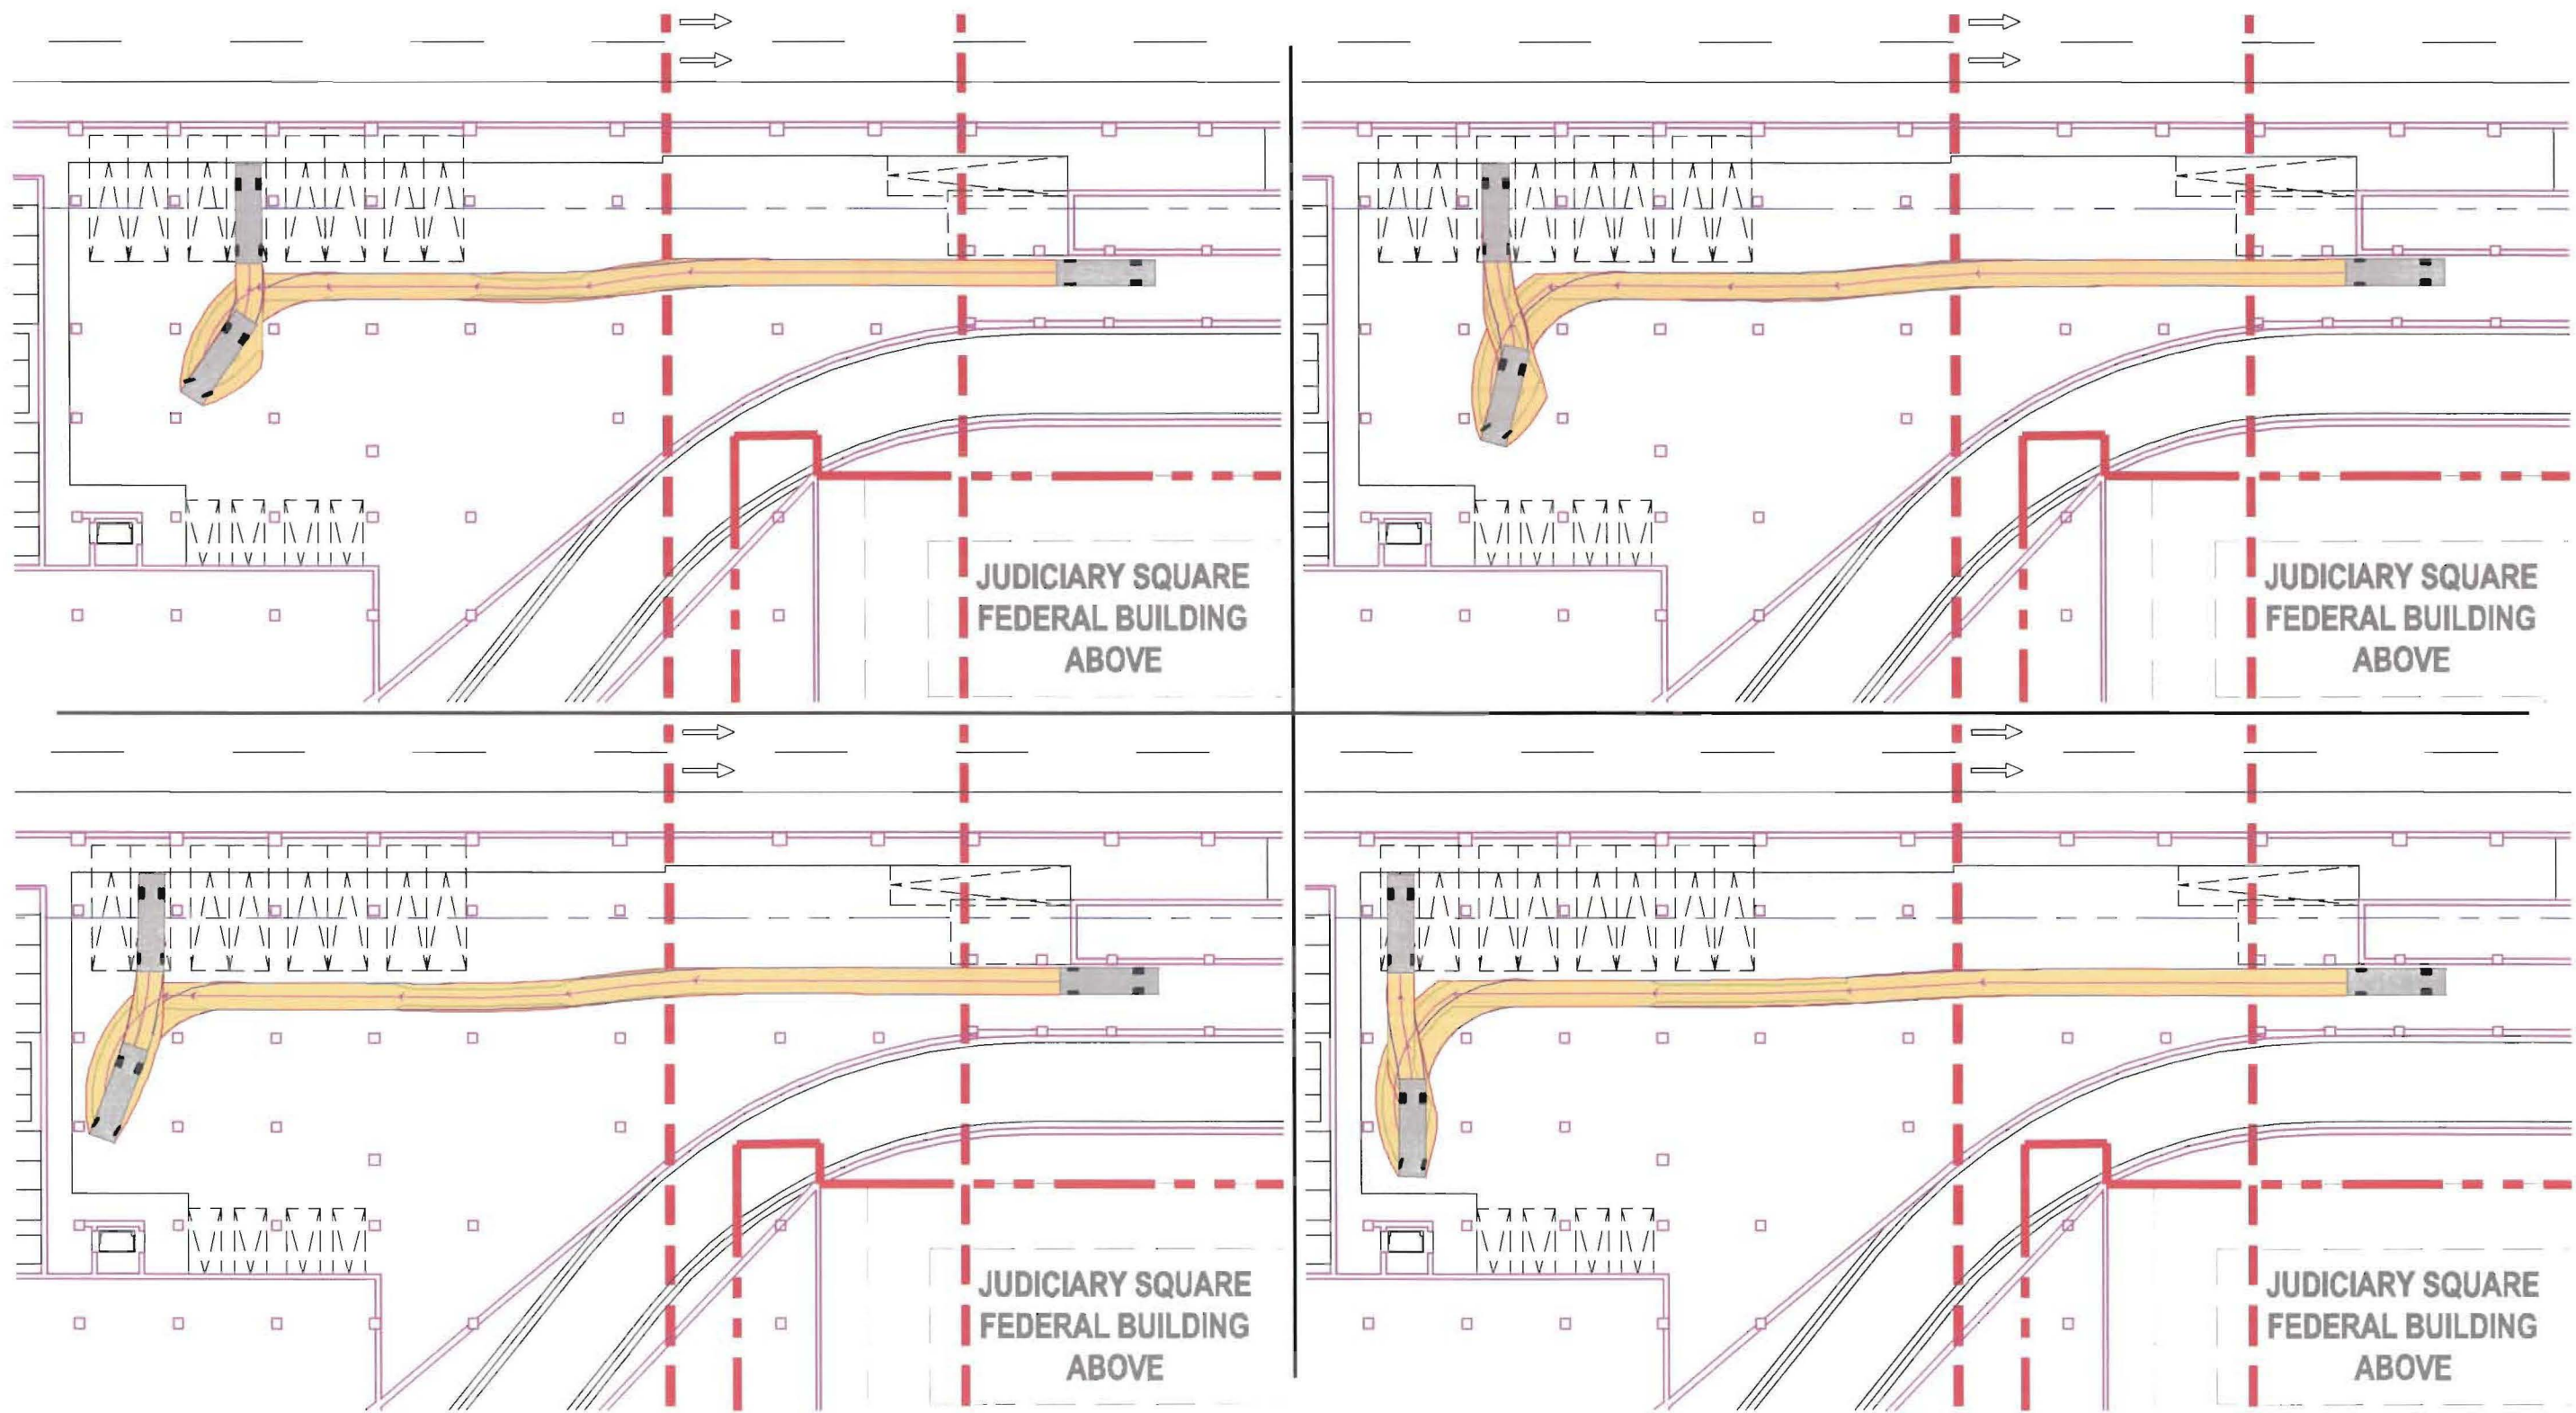


Figure 3: SU30-Inbound 2

- LEGEND:**
- VEHICLE BODY
 - FRONT TIRE TREAD
 - REAR TIRE TREAD
 - DIRECTION PATH
 - VEHICLE PATH

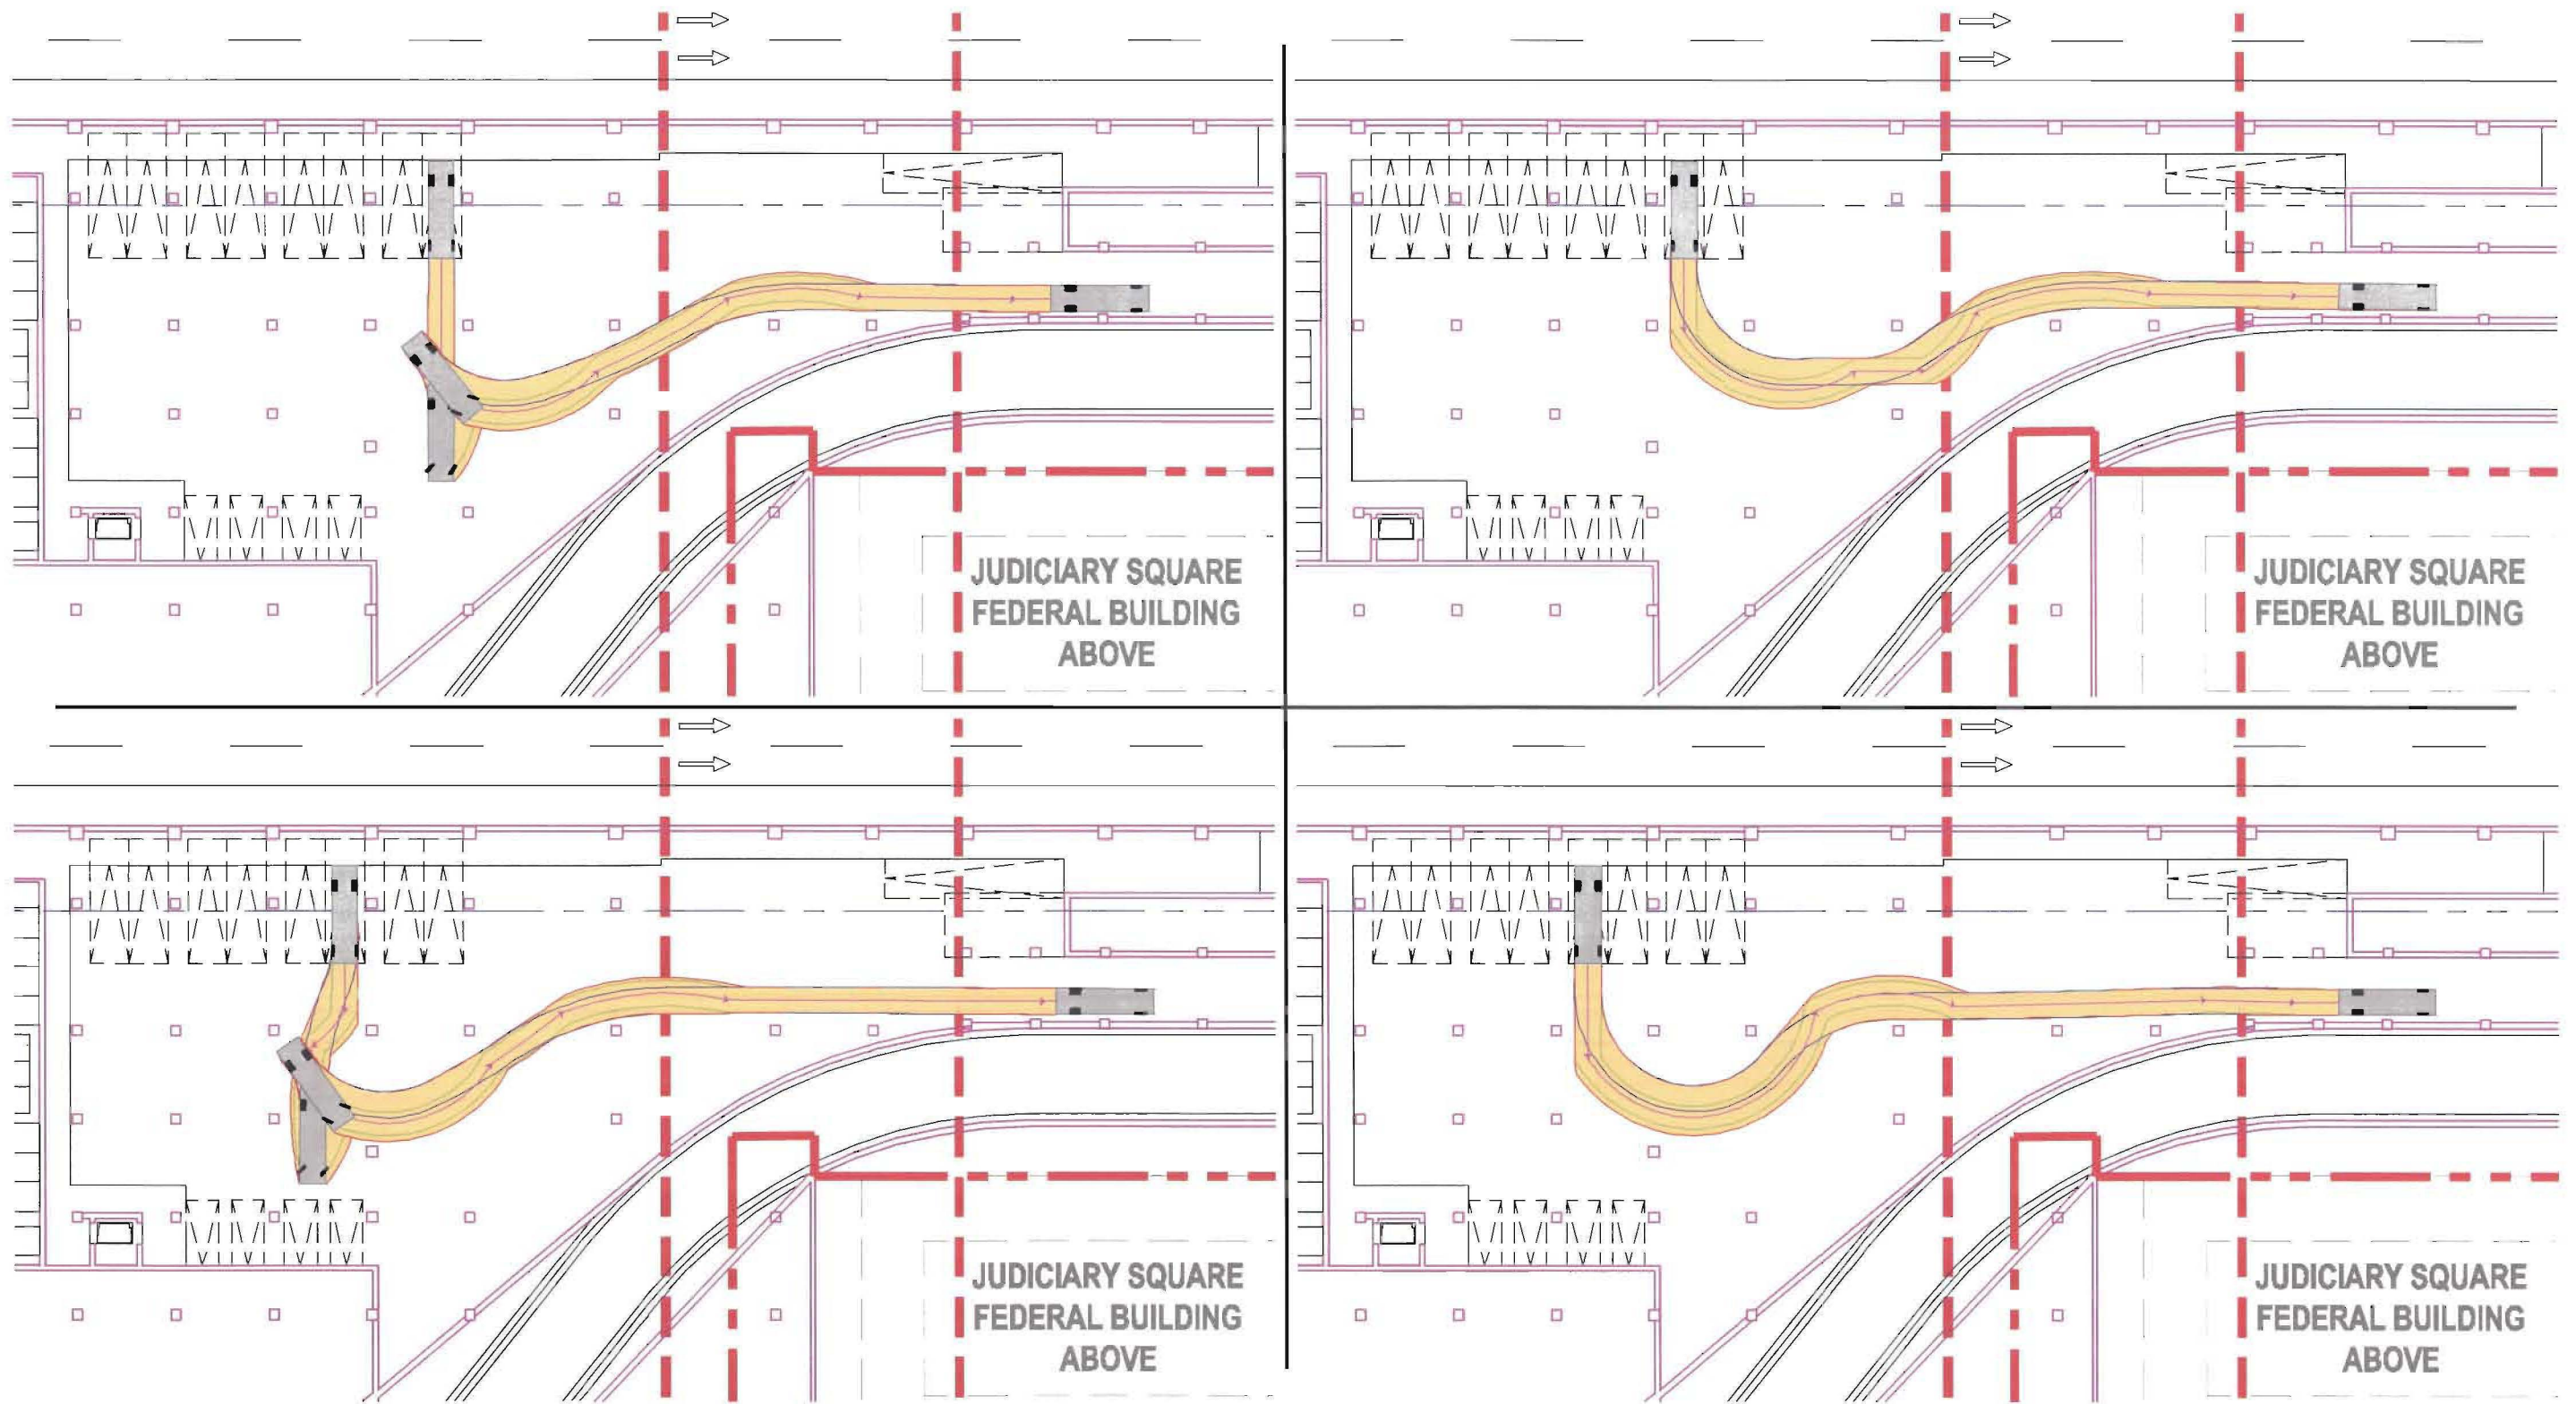


Figure 4: SU30-Outbound 1

- LEGEND:**
- VEHICLE BODY
 - FRONT TIRE TREAD
 - REAR TIRE TREAD
 - DIRECTION PATH
 - VEHICLE PATH

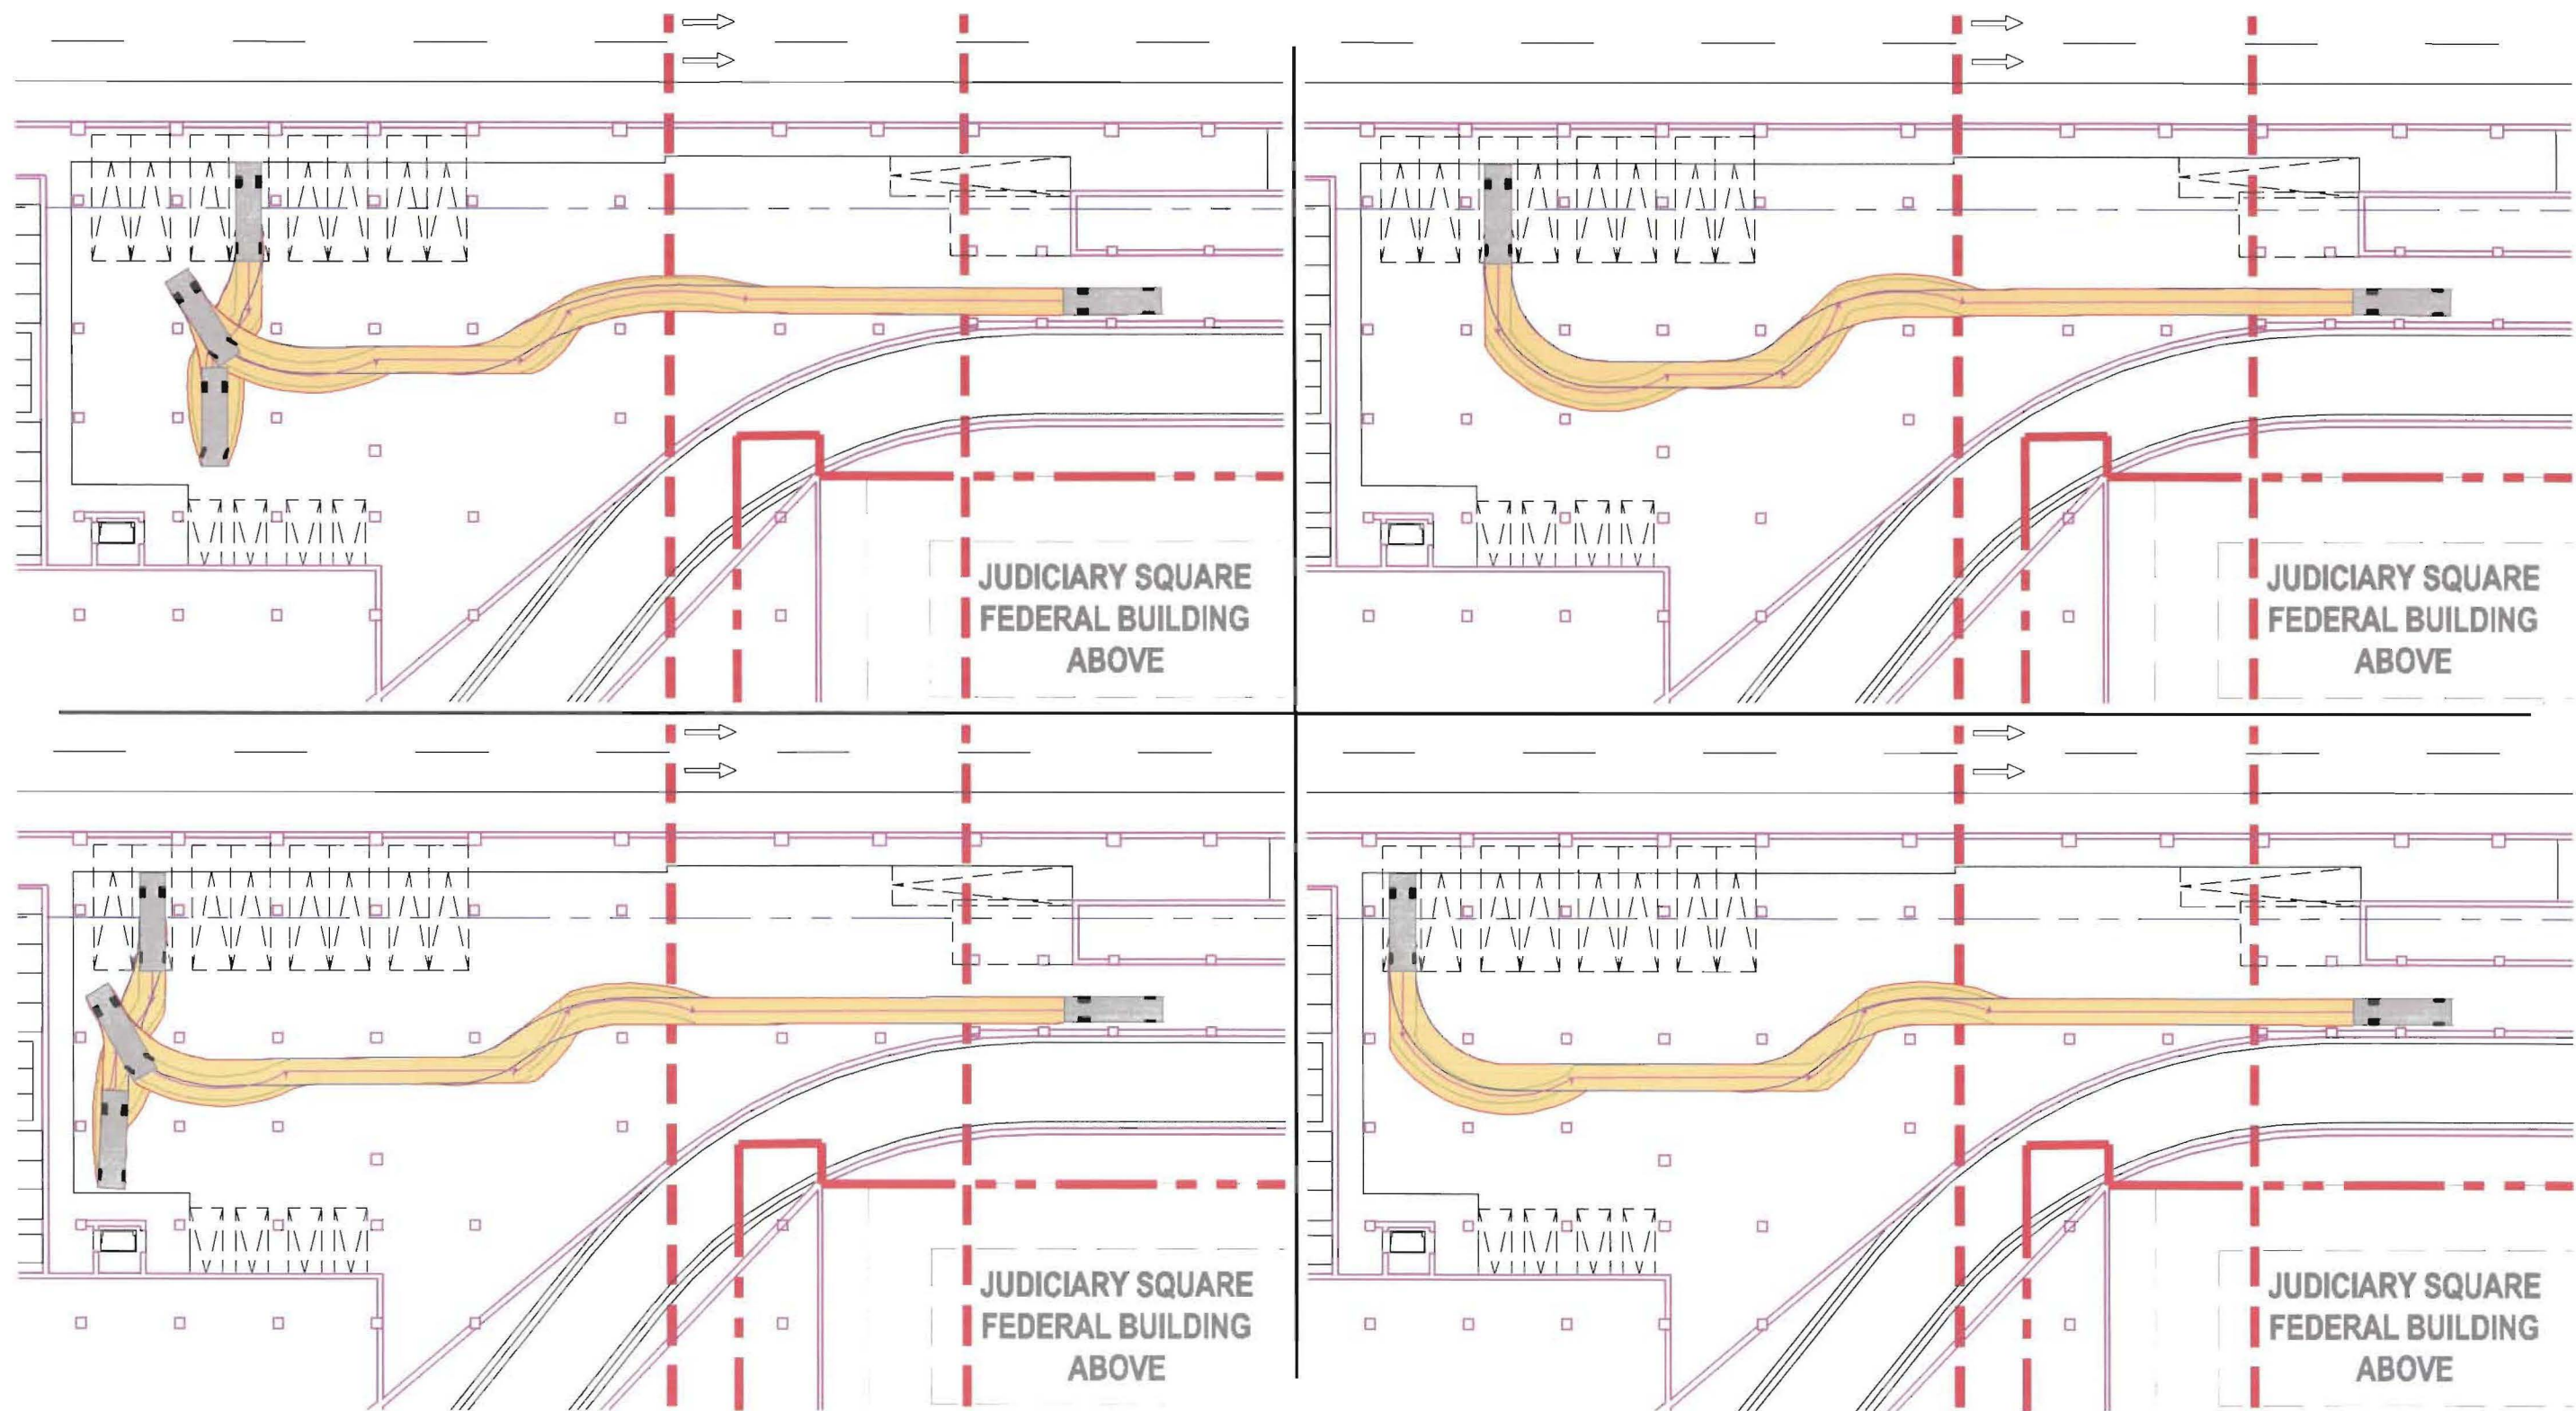


Figure 5: SU30-Outbound 2

- LEGEND:**
- VEHICLE BODY
 - FRONT TIRE TREAD
 - REAR TIRE TREAD
 - DIRECTION PATH
 - VEHICLE PATH

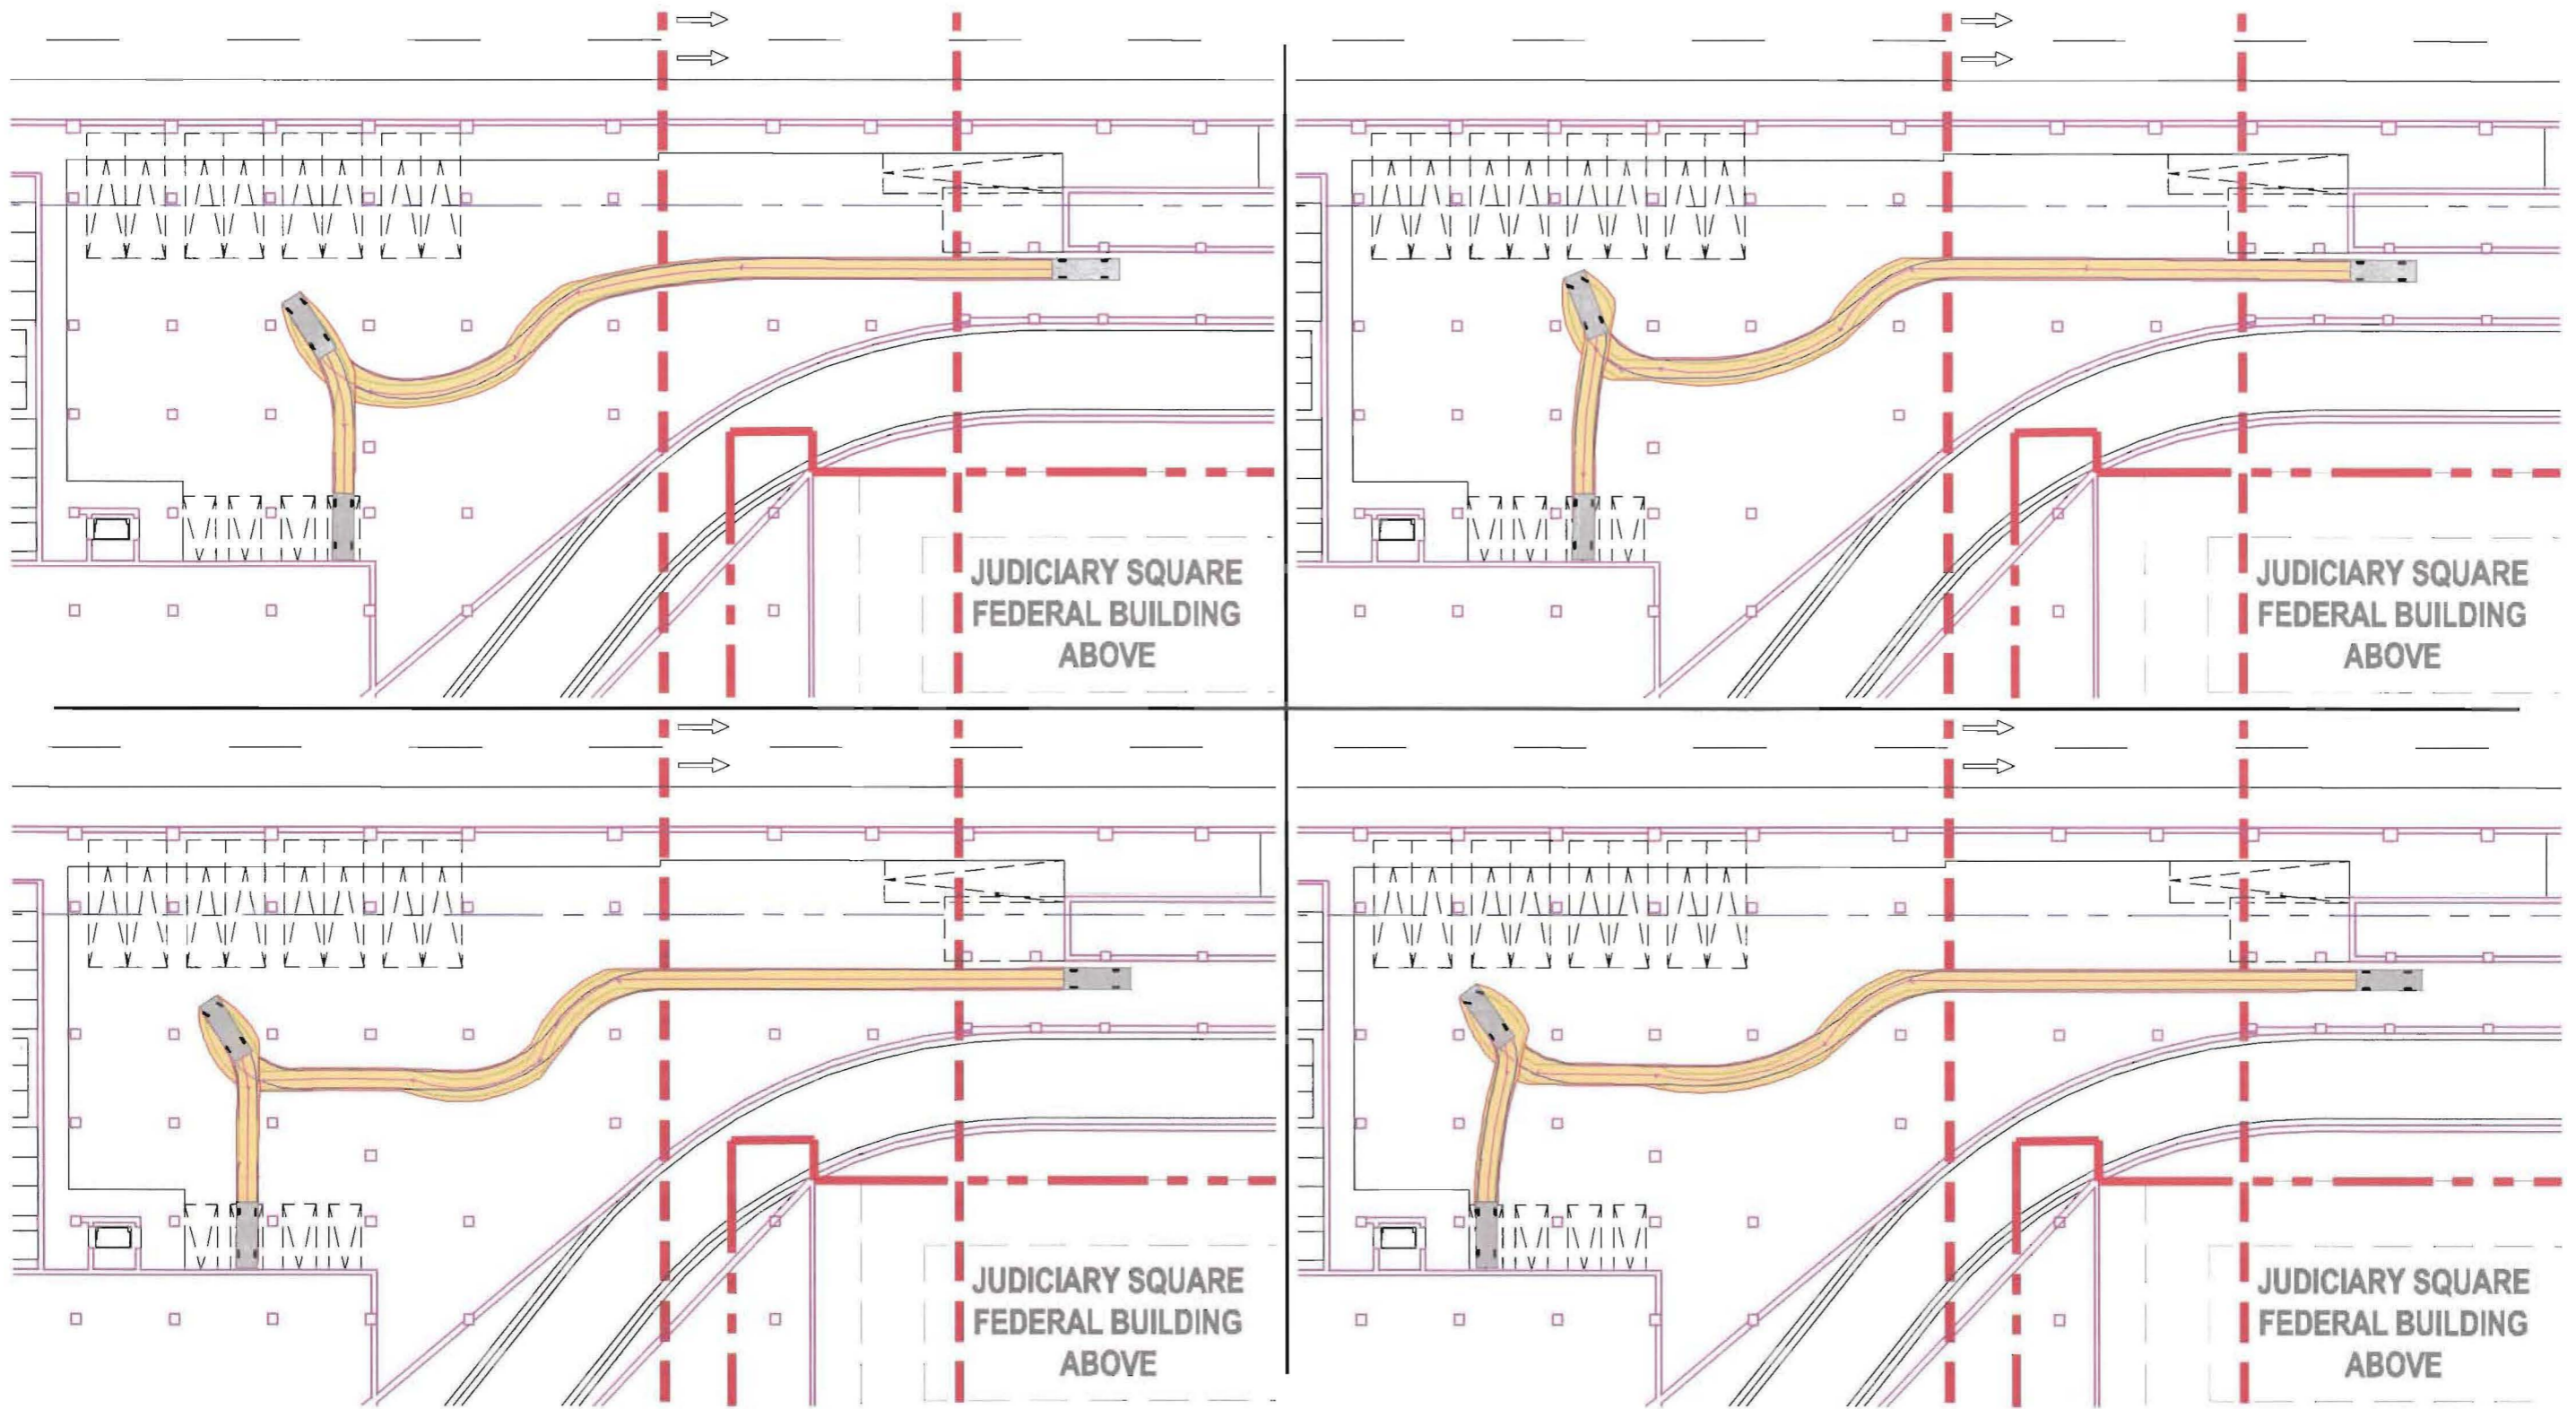


Figure 6: Delivery Van-Inbound

- LEGEND:**
- VEHICLE BODY
 - FRONT TIRE TREAD
 - REAR TIRE TREAD
 - DIRECTION PATH
 - VEHICLE PATH

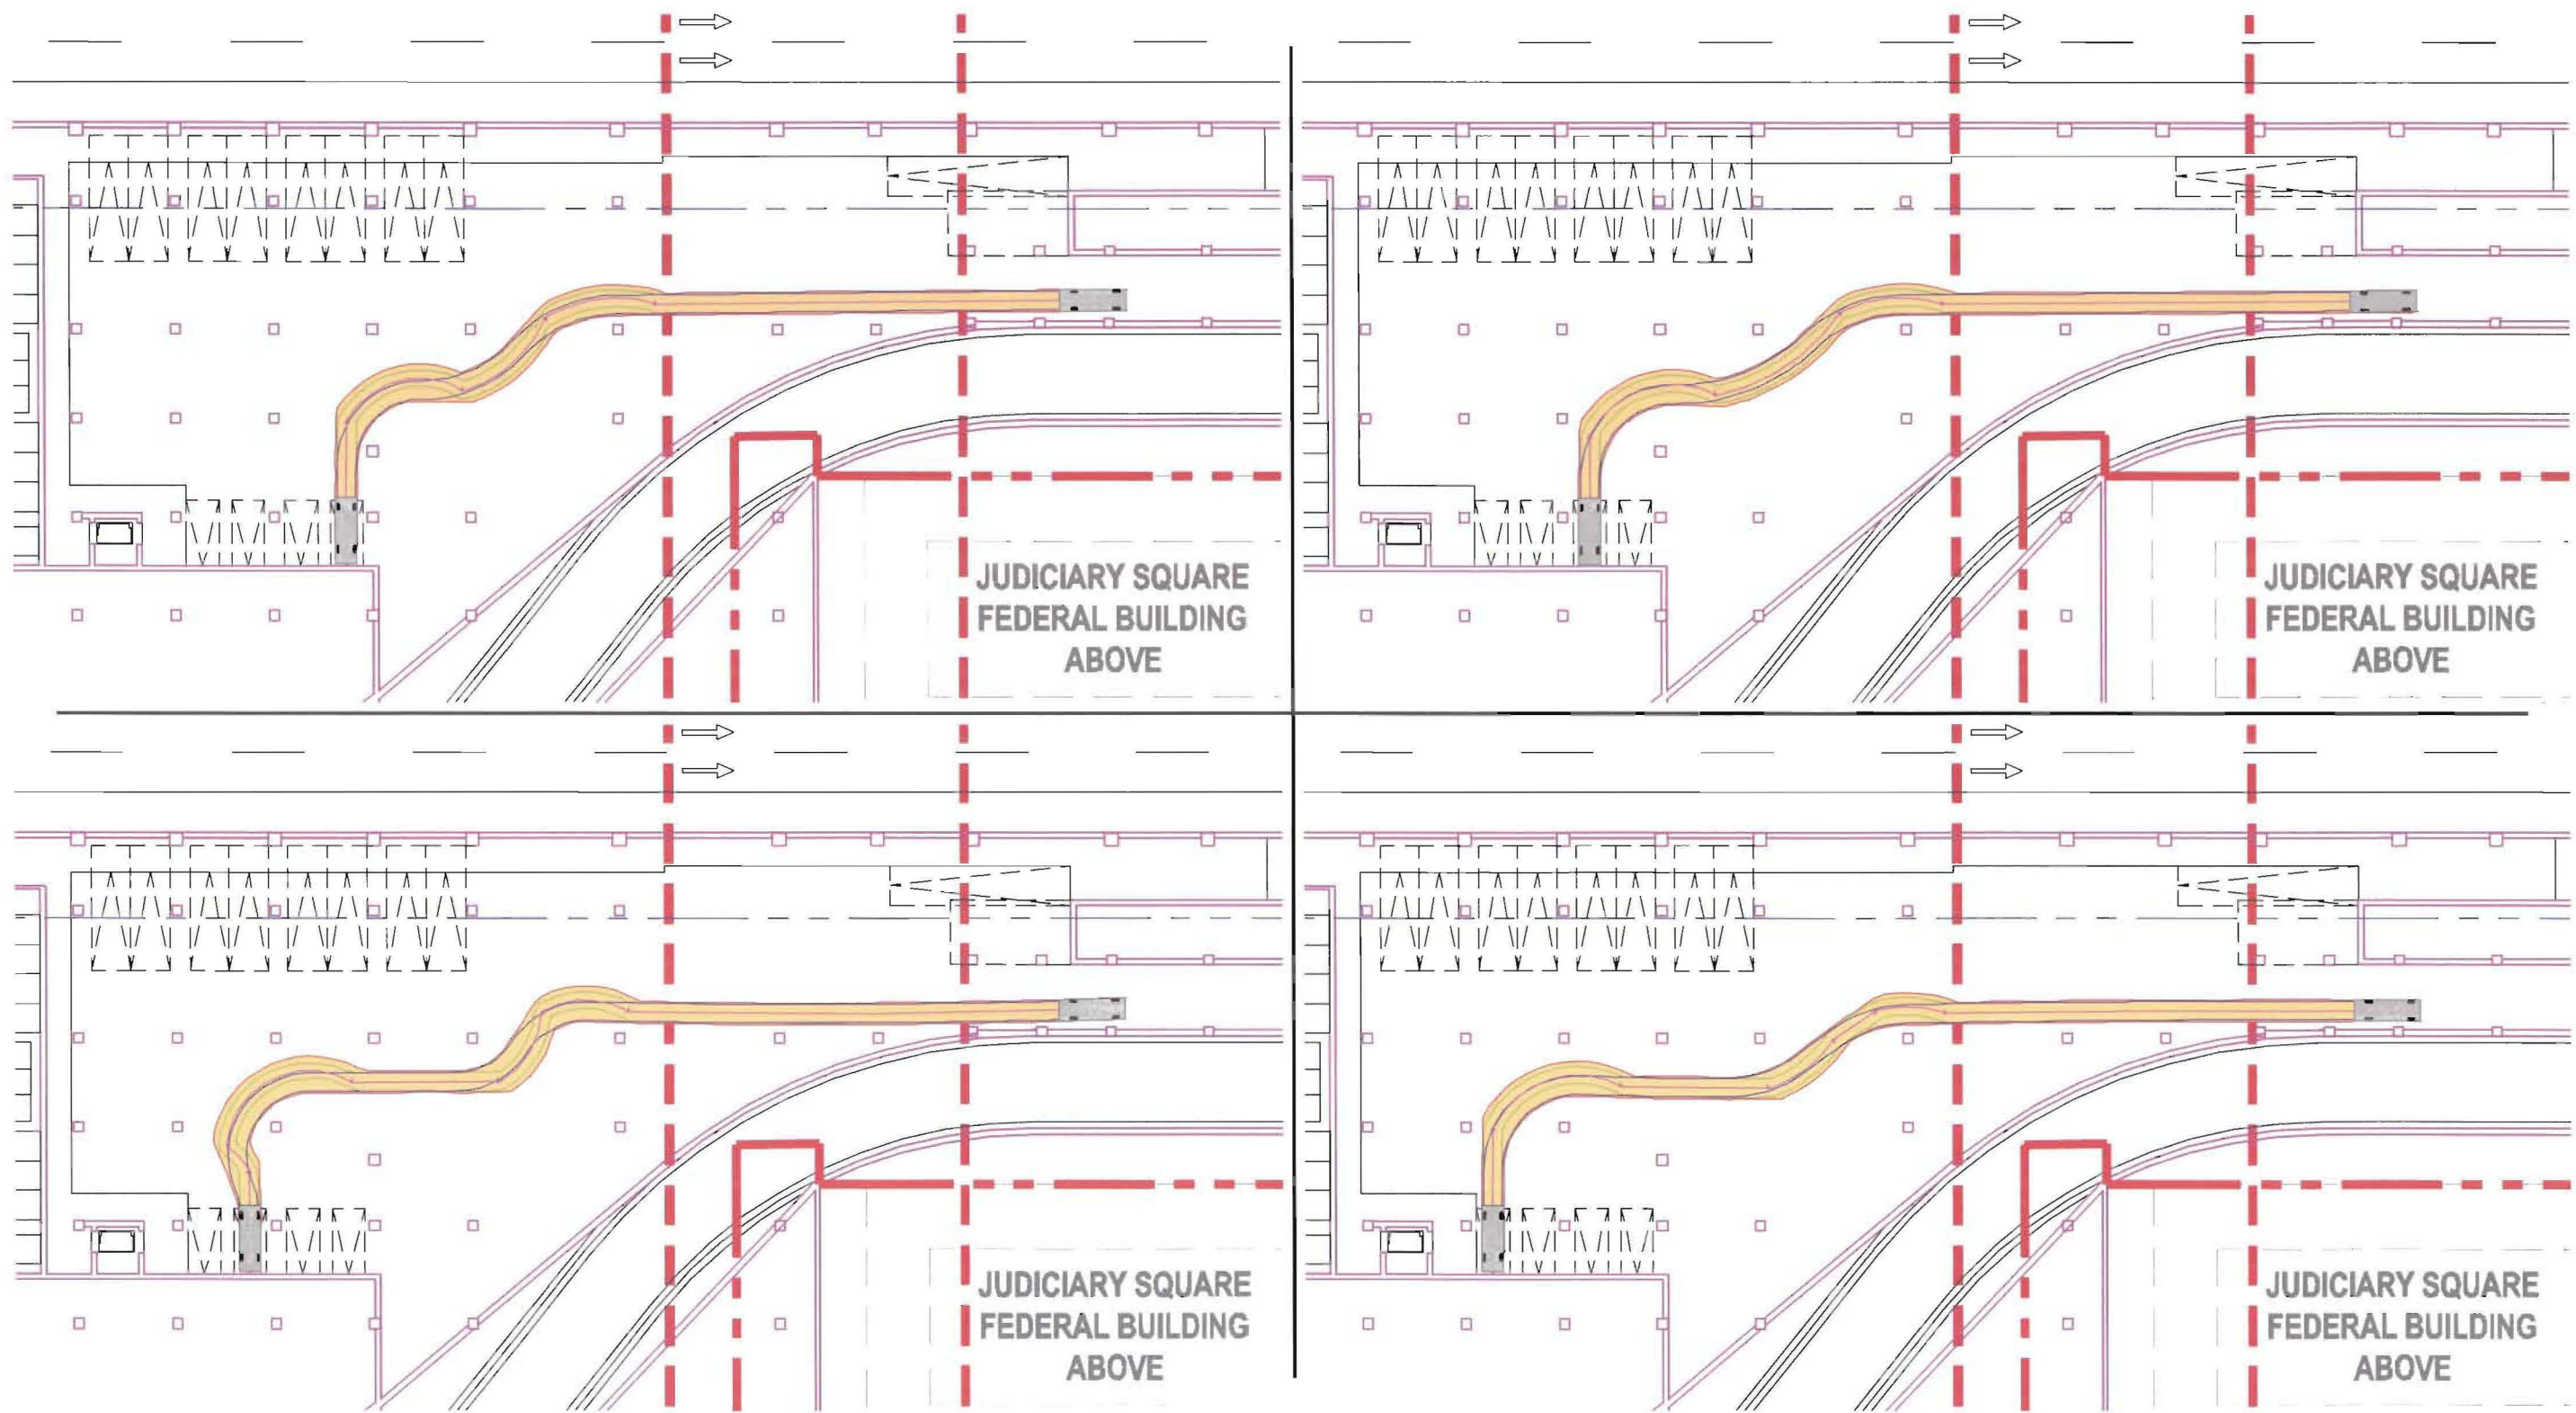


Figure 7: Delivery Van-Outbound

- LEGEND:**
- VEHICLE BODY
 - FRONT TIRE TREAD
 - REAR TIRE TREAD
 - DIRECTION PATH
 - VEHICLE PATH