




STREET LIGHT
DC TWIN-25



BIKE RACK

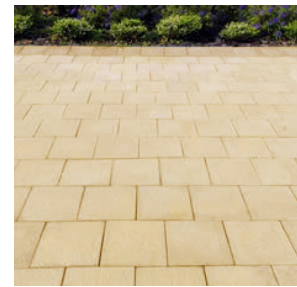


PAVING
PRESSED CONCRETE PAVERS



SHADE TREE
CHINESE ELM OR SIMILAR



GROUND COVER

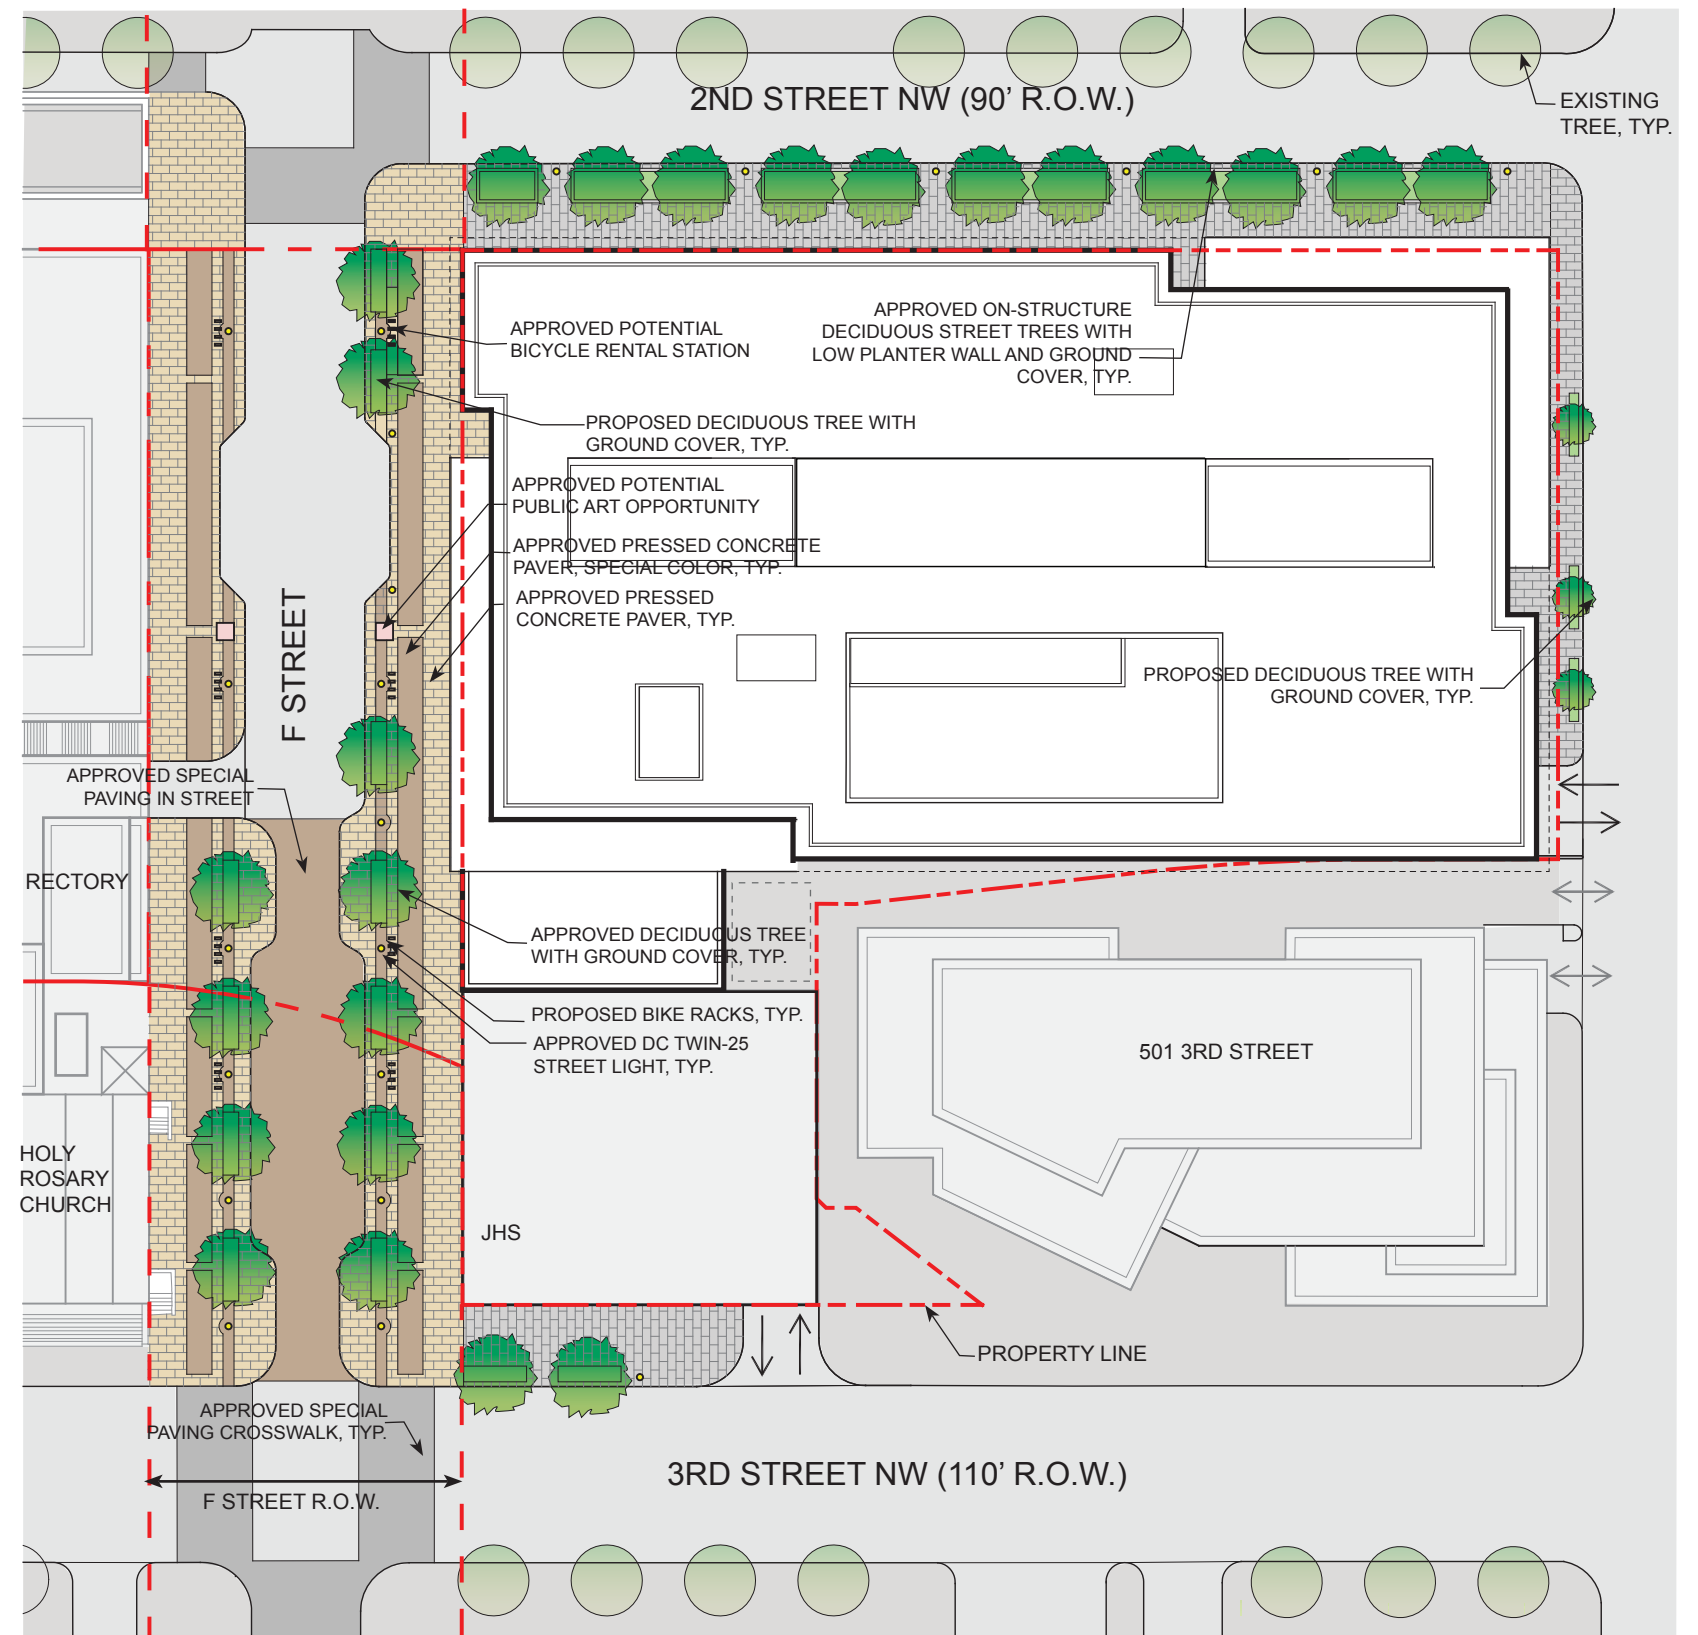

Enlarged Landscape Plan