




- RETAIL
- HOTEL
- RESIDENTIAL

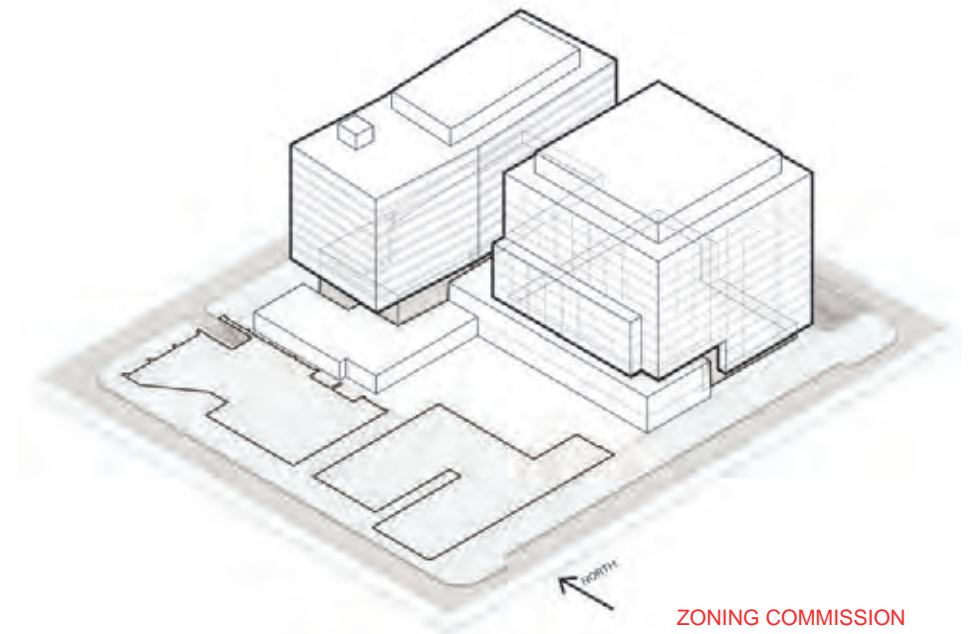


SITE RESPONSE & MASSING CENTER BLOCK GROUND FLOOR PLAN

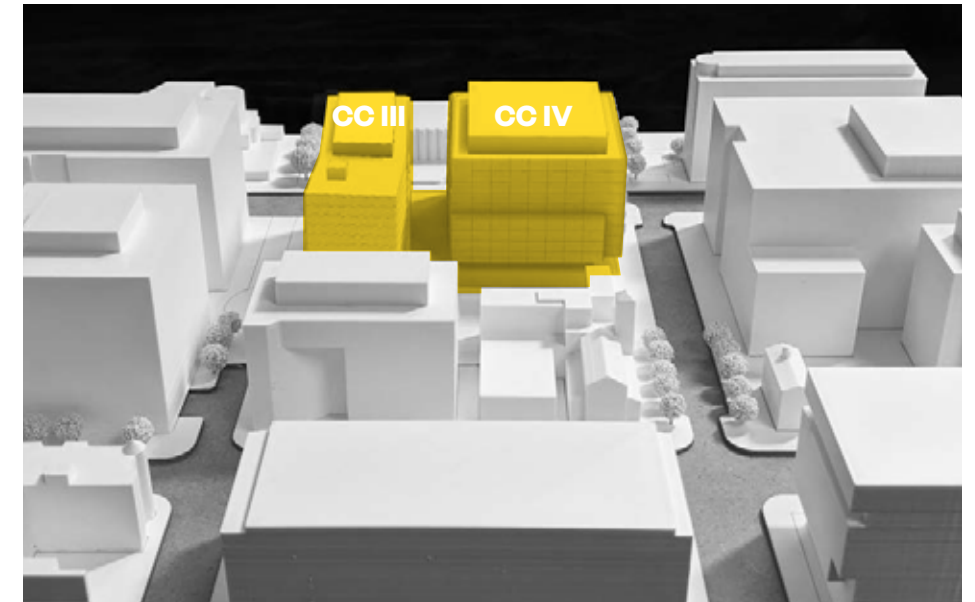


- HOTEL
- RESIDENTIAL

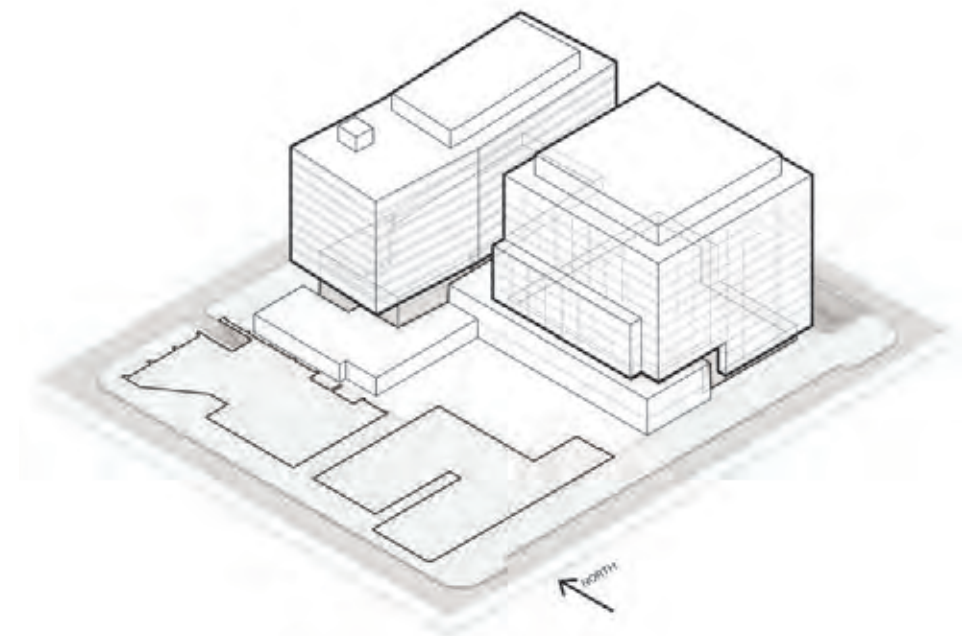



SITE RESPONSE & MASSING CENTER BLOCK SECOND FLOOR PLAN

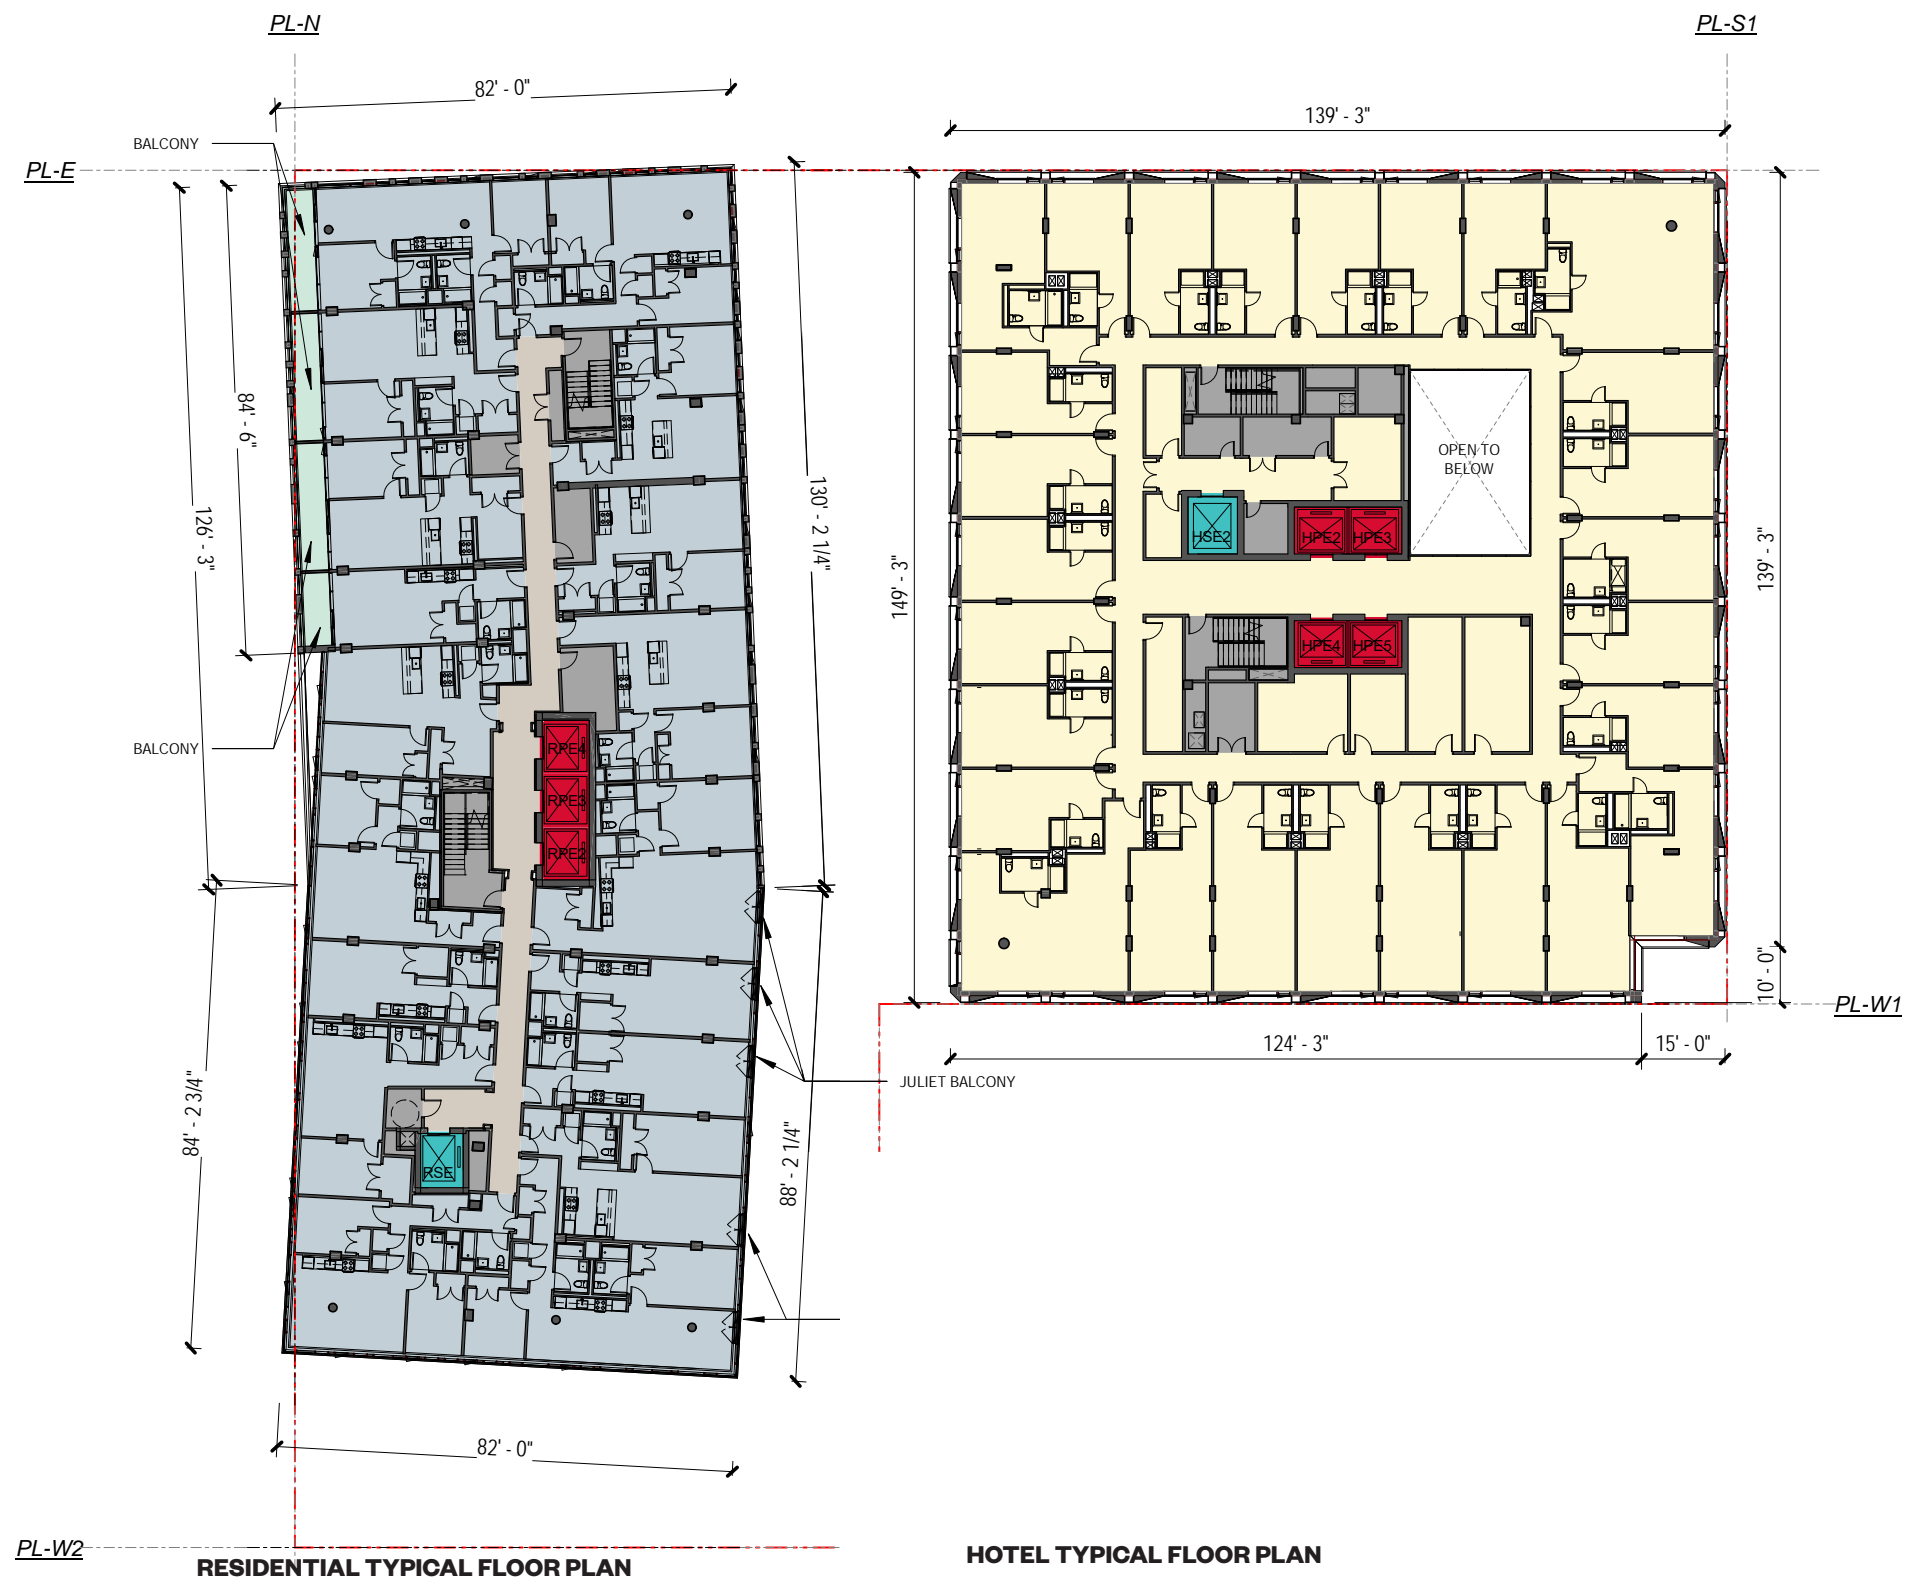


- Program Legend**
- HOTEL
 - RESIDENTIAL AMENITY
 - MECH / EGRESS
 - SERVICE ELEVATOR
 - VERTICAL CIRCULATION
 - TERRACE

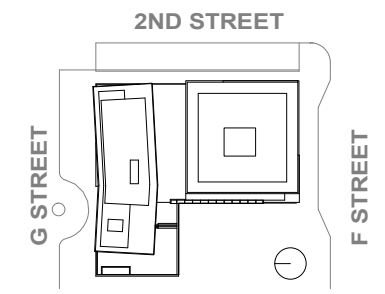


TYPICAL PLAN RESIDENTIAL (CCIII) & HOTEL (CCIV)

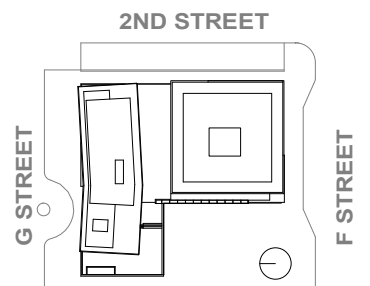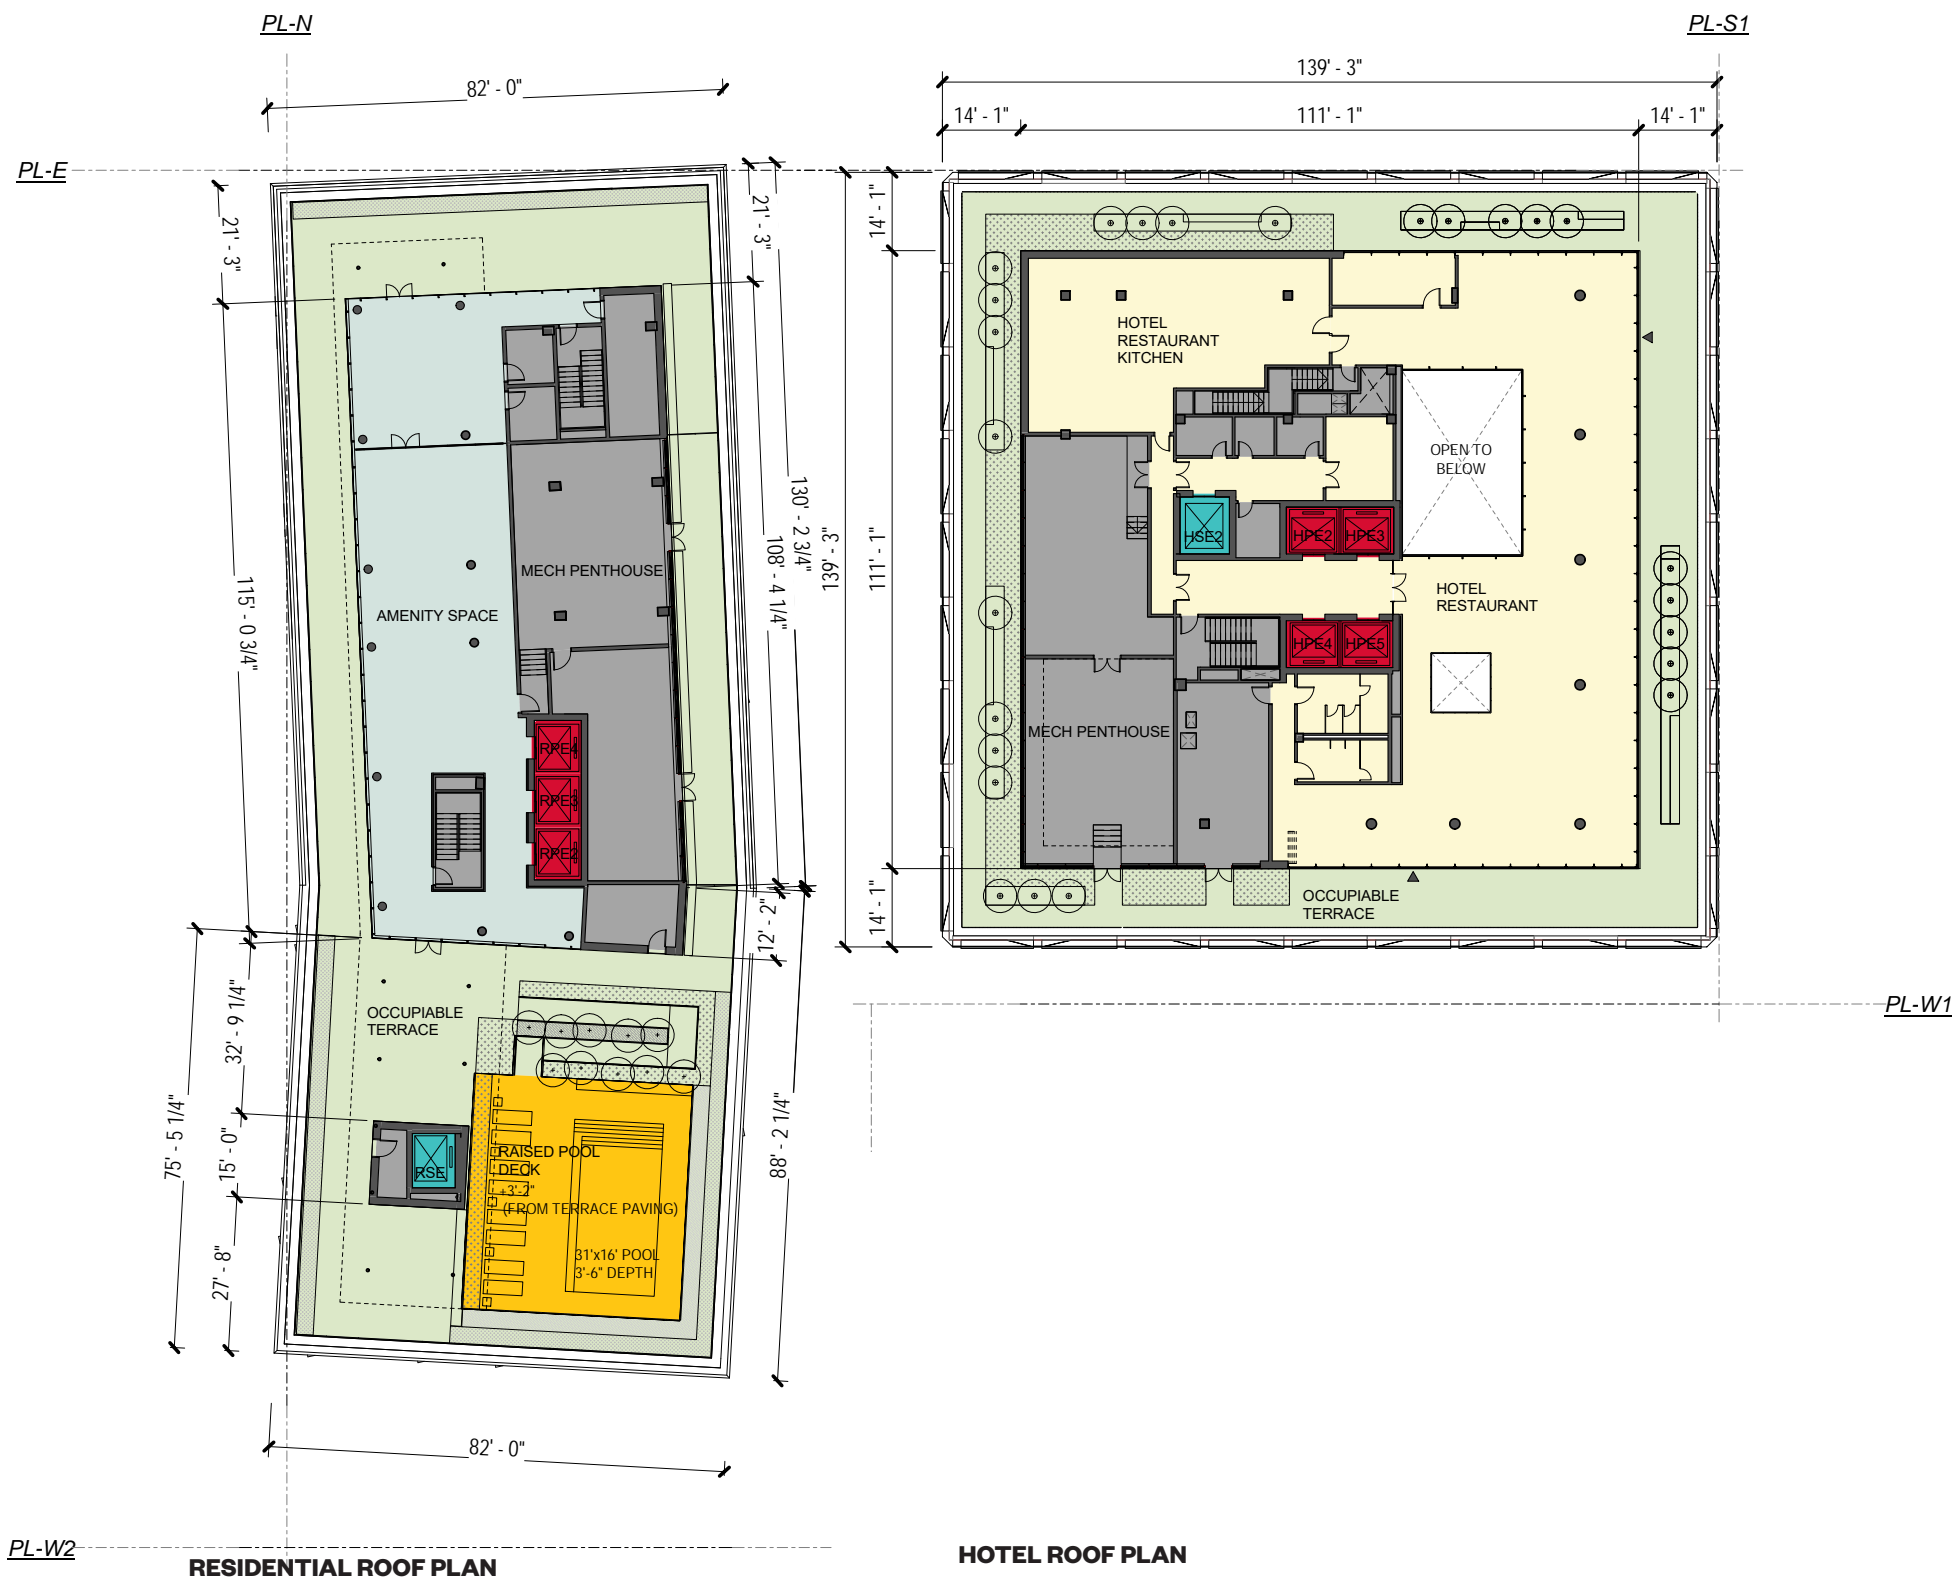


ROOF PLAN RESIDENTIAL (CCIII) & HOTEL (CCIV)

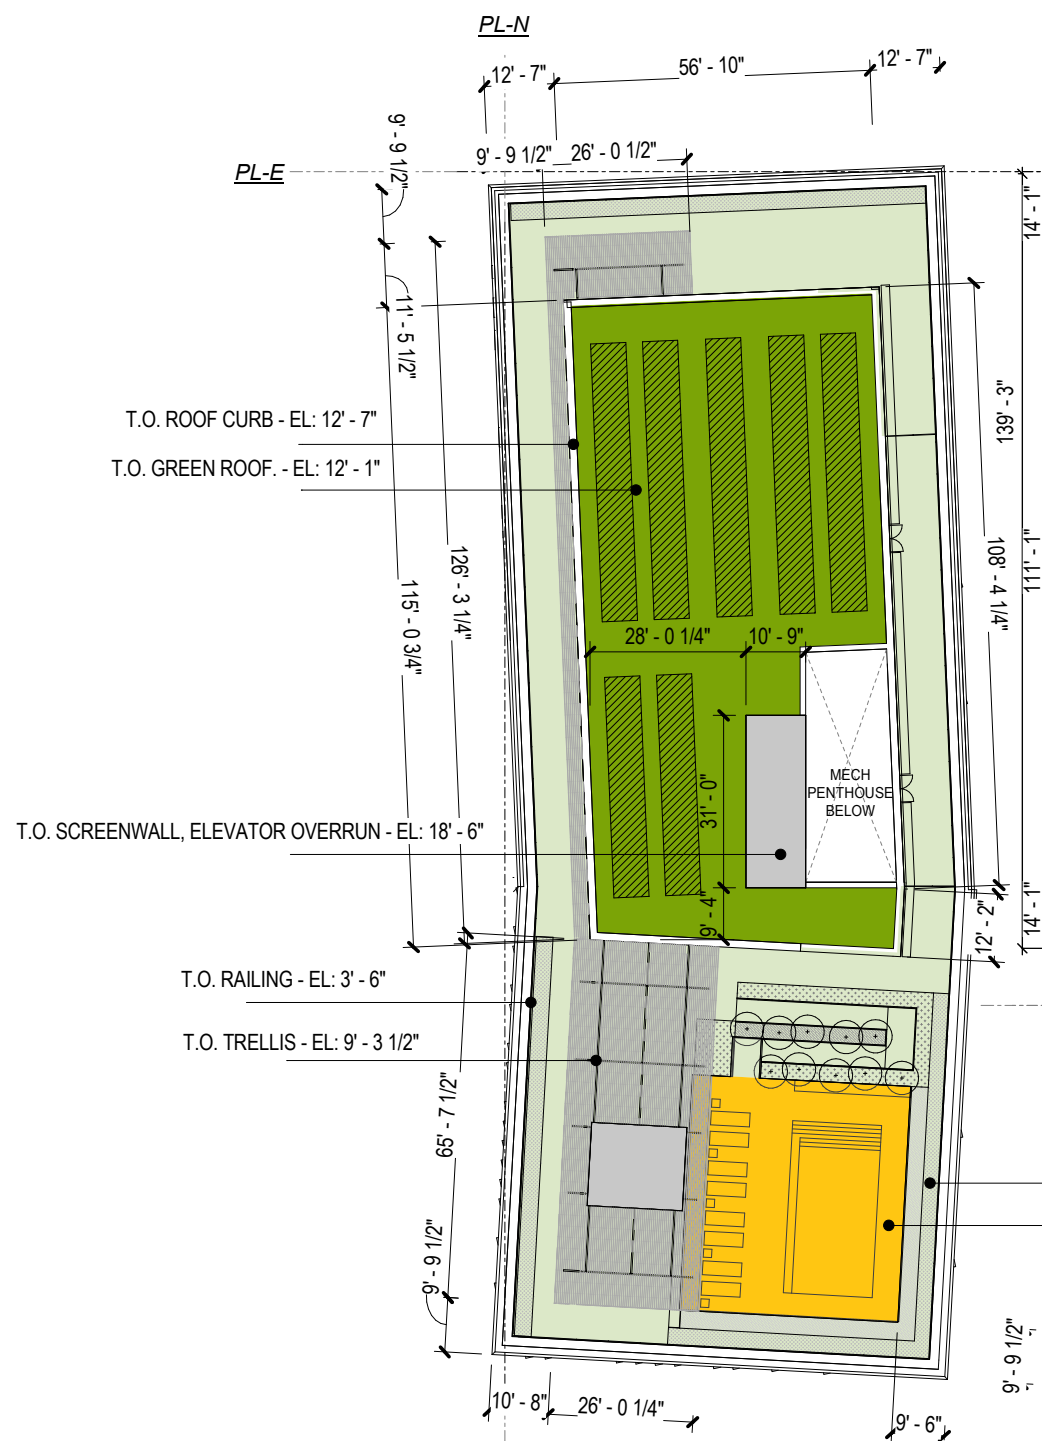

RESIDENTIAL PENTHOUSE PLAN

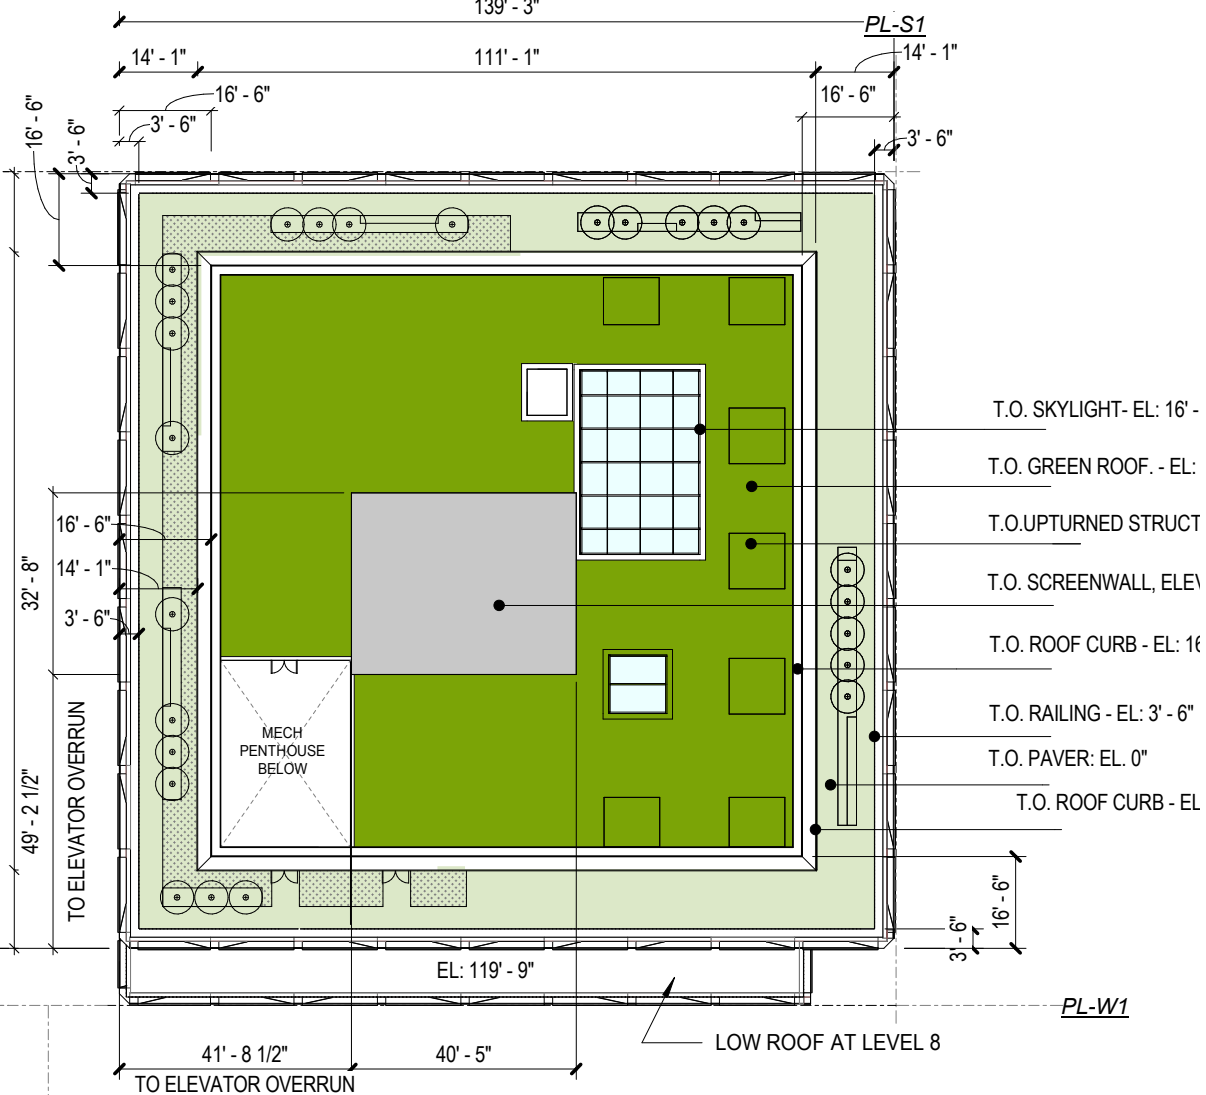

HOTEL PENTHOUSE PLAN

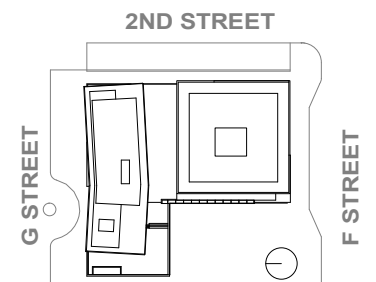

PENTHOUSE ROOF PLAN RESIDENTIAL (CCIII) & HOTEL (CCIV)