


Proposed Development Sites with Roof Heights 2010 Mount Vernon Campus Plan

- Property Line
- Building Setback
- Existing Building with Roof Height
- Proposed Development Site
- Proposed Building with Roof Height
- Measuring Point at Entrance

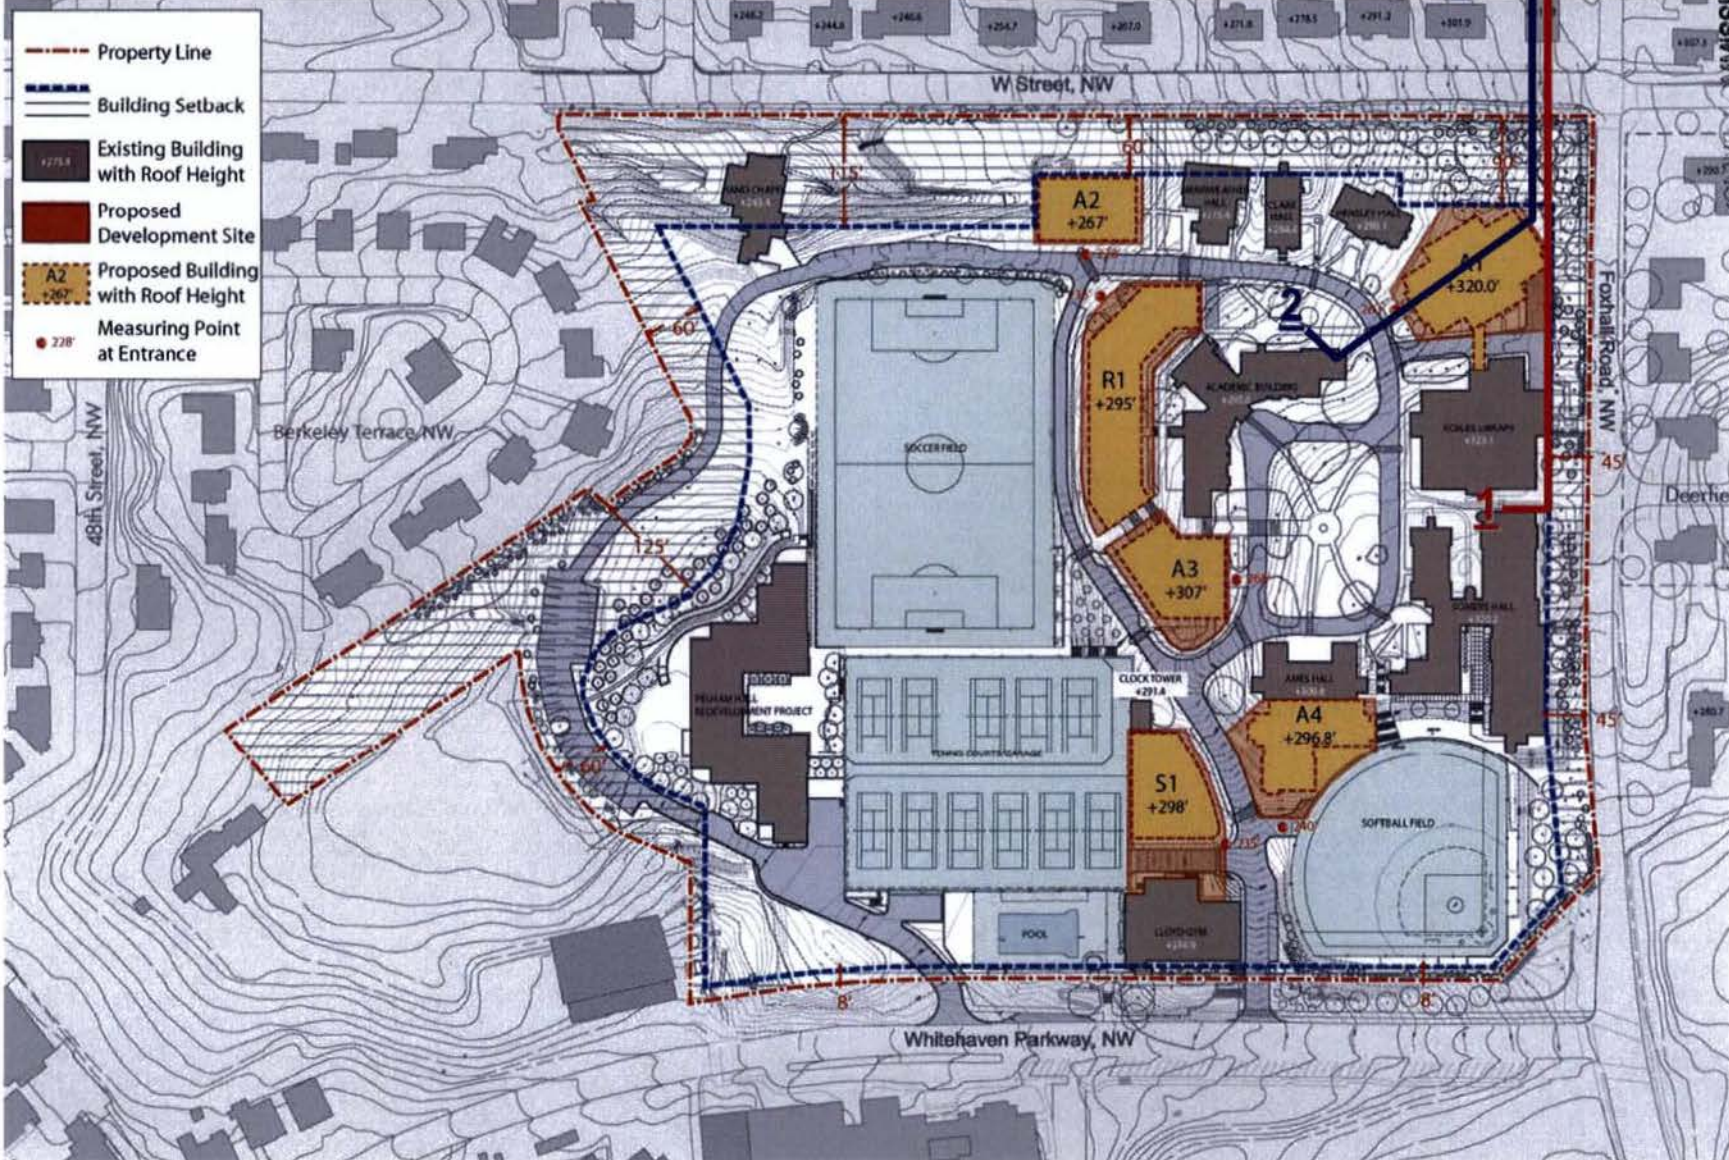


District of Columbia
 ZONING COMMISSION
 CASE NO. 09-19
 EXHIBIT NO. 24

Relative Heights of Development Sites Site A1 Elevation/Section



Key Plan

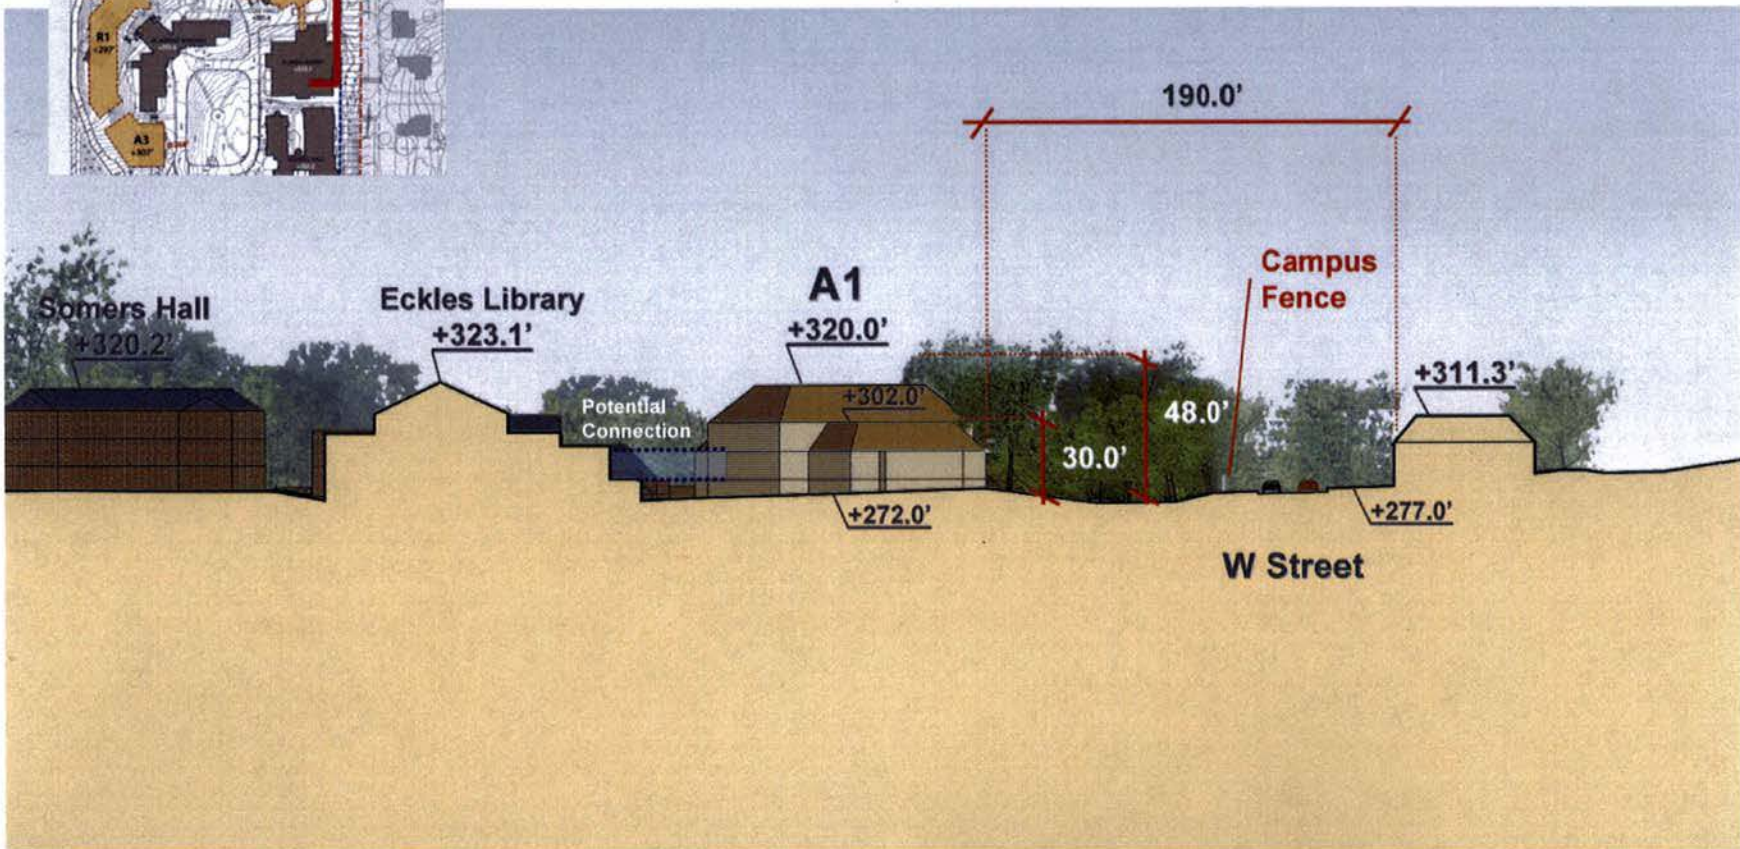

Relative Heights of Development Sites Site A1 Elevation/Section



Key Plan

