


P:\7208 SOUTHWEST WATERFRONT\600 DESIGN\630 PERMITTING\2011_MARCH\20110420\7208PERMIT24; 20-Apr-11 2:13 PM; Leavelton, Lorry

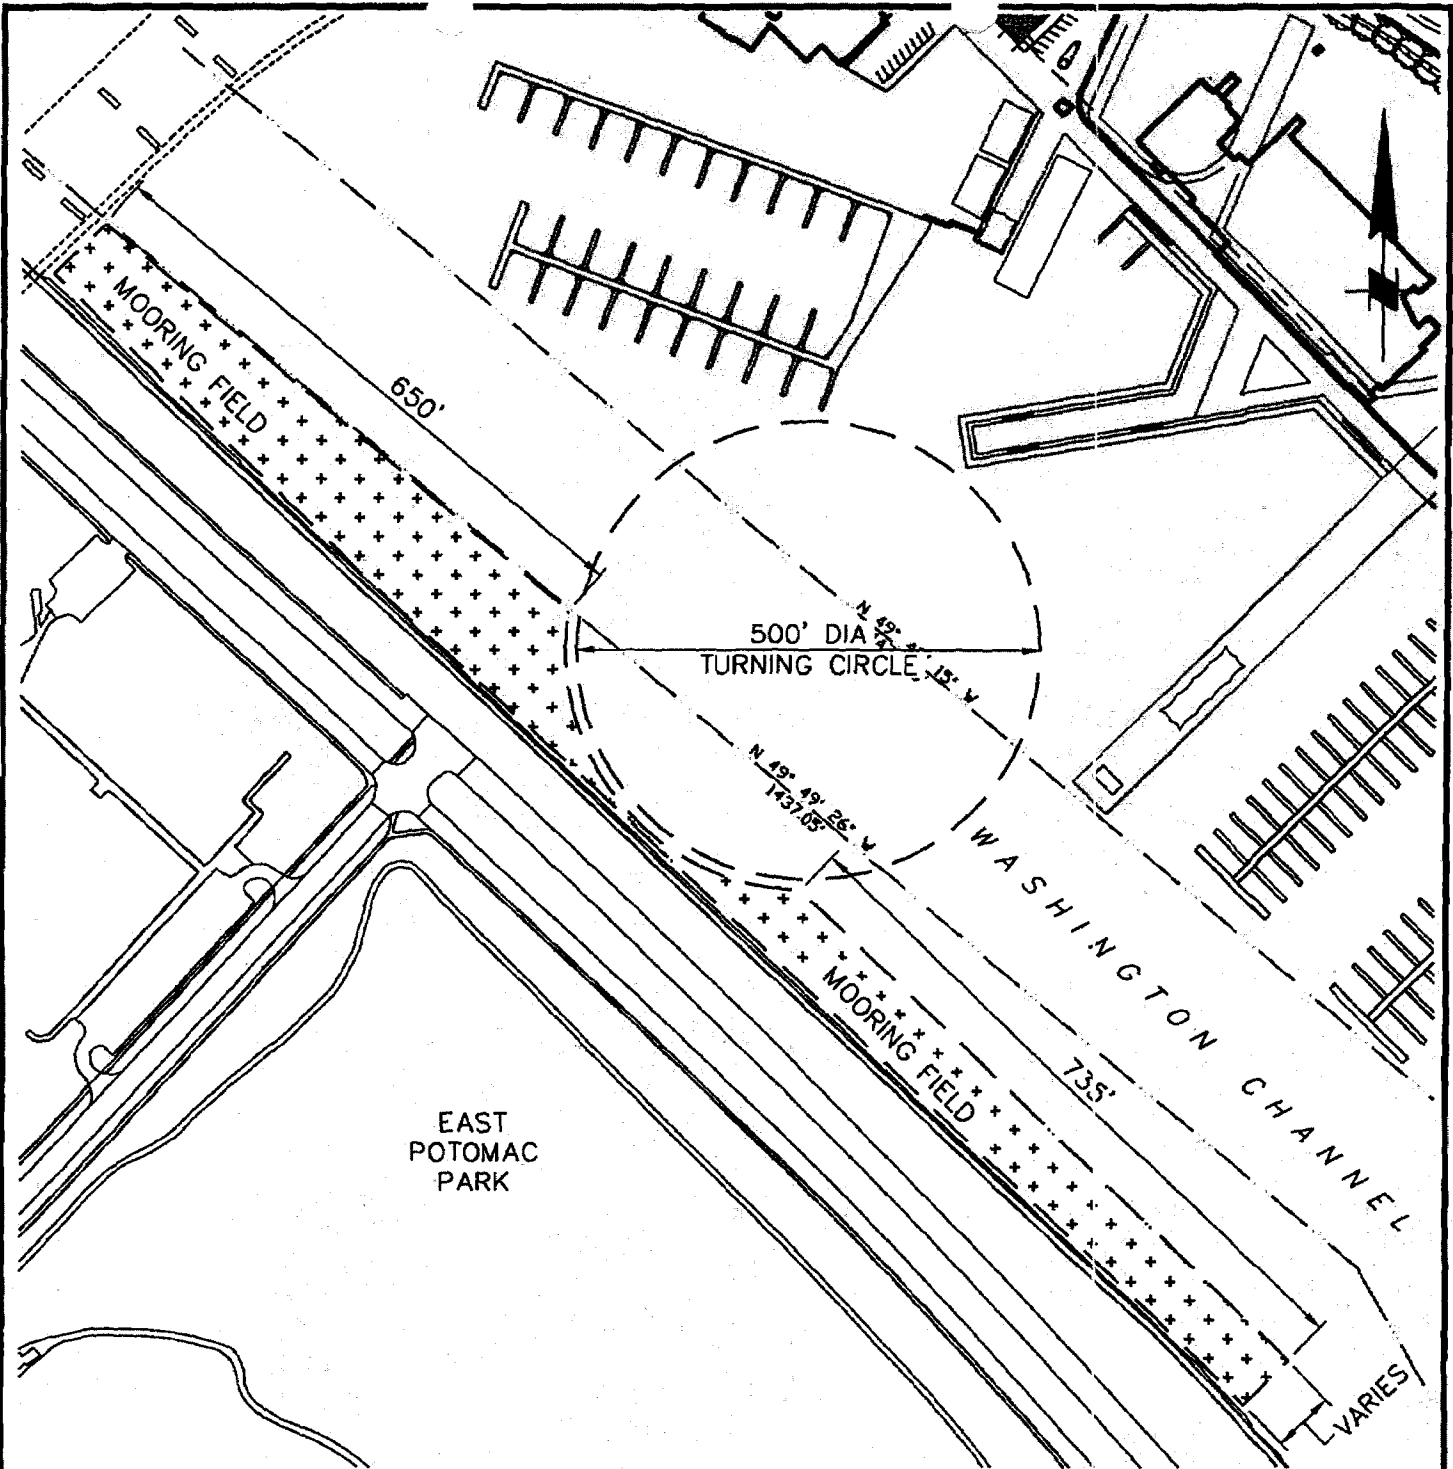

PLAN - MOORING FIELDS
SCALE: 1" = 200'

SUMMARY:

MOORING FIELDS 135,950 SF



**SOUTHWEST
WATERFRONT DEVELOPMENT**

IN: WASHINGTON CHANNEL
NEAR: EAST POTOMAC PARK
APPLICATION BY:

HSW LLC
4725 WISCONSIN AVENUE, NW, SUITE 200
WASHINGTON, DC 20016

SHEET 24 OF 29 DATE: MARCH, 2011