

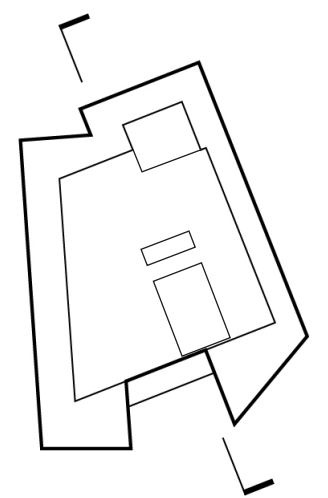


LEGEND


- RETAIL
- LOBBY/ATRIUM
- BACK OF HOUSE/MECH.
- OFFICE
- AMENITY
- OFFICE/RETAIL
- OFFICE/RETAIL/BAR/RESTAURANT/LOUNGE
- GREEN ROOF

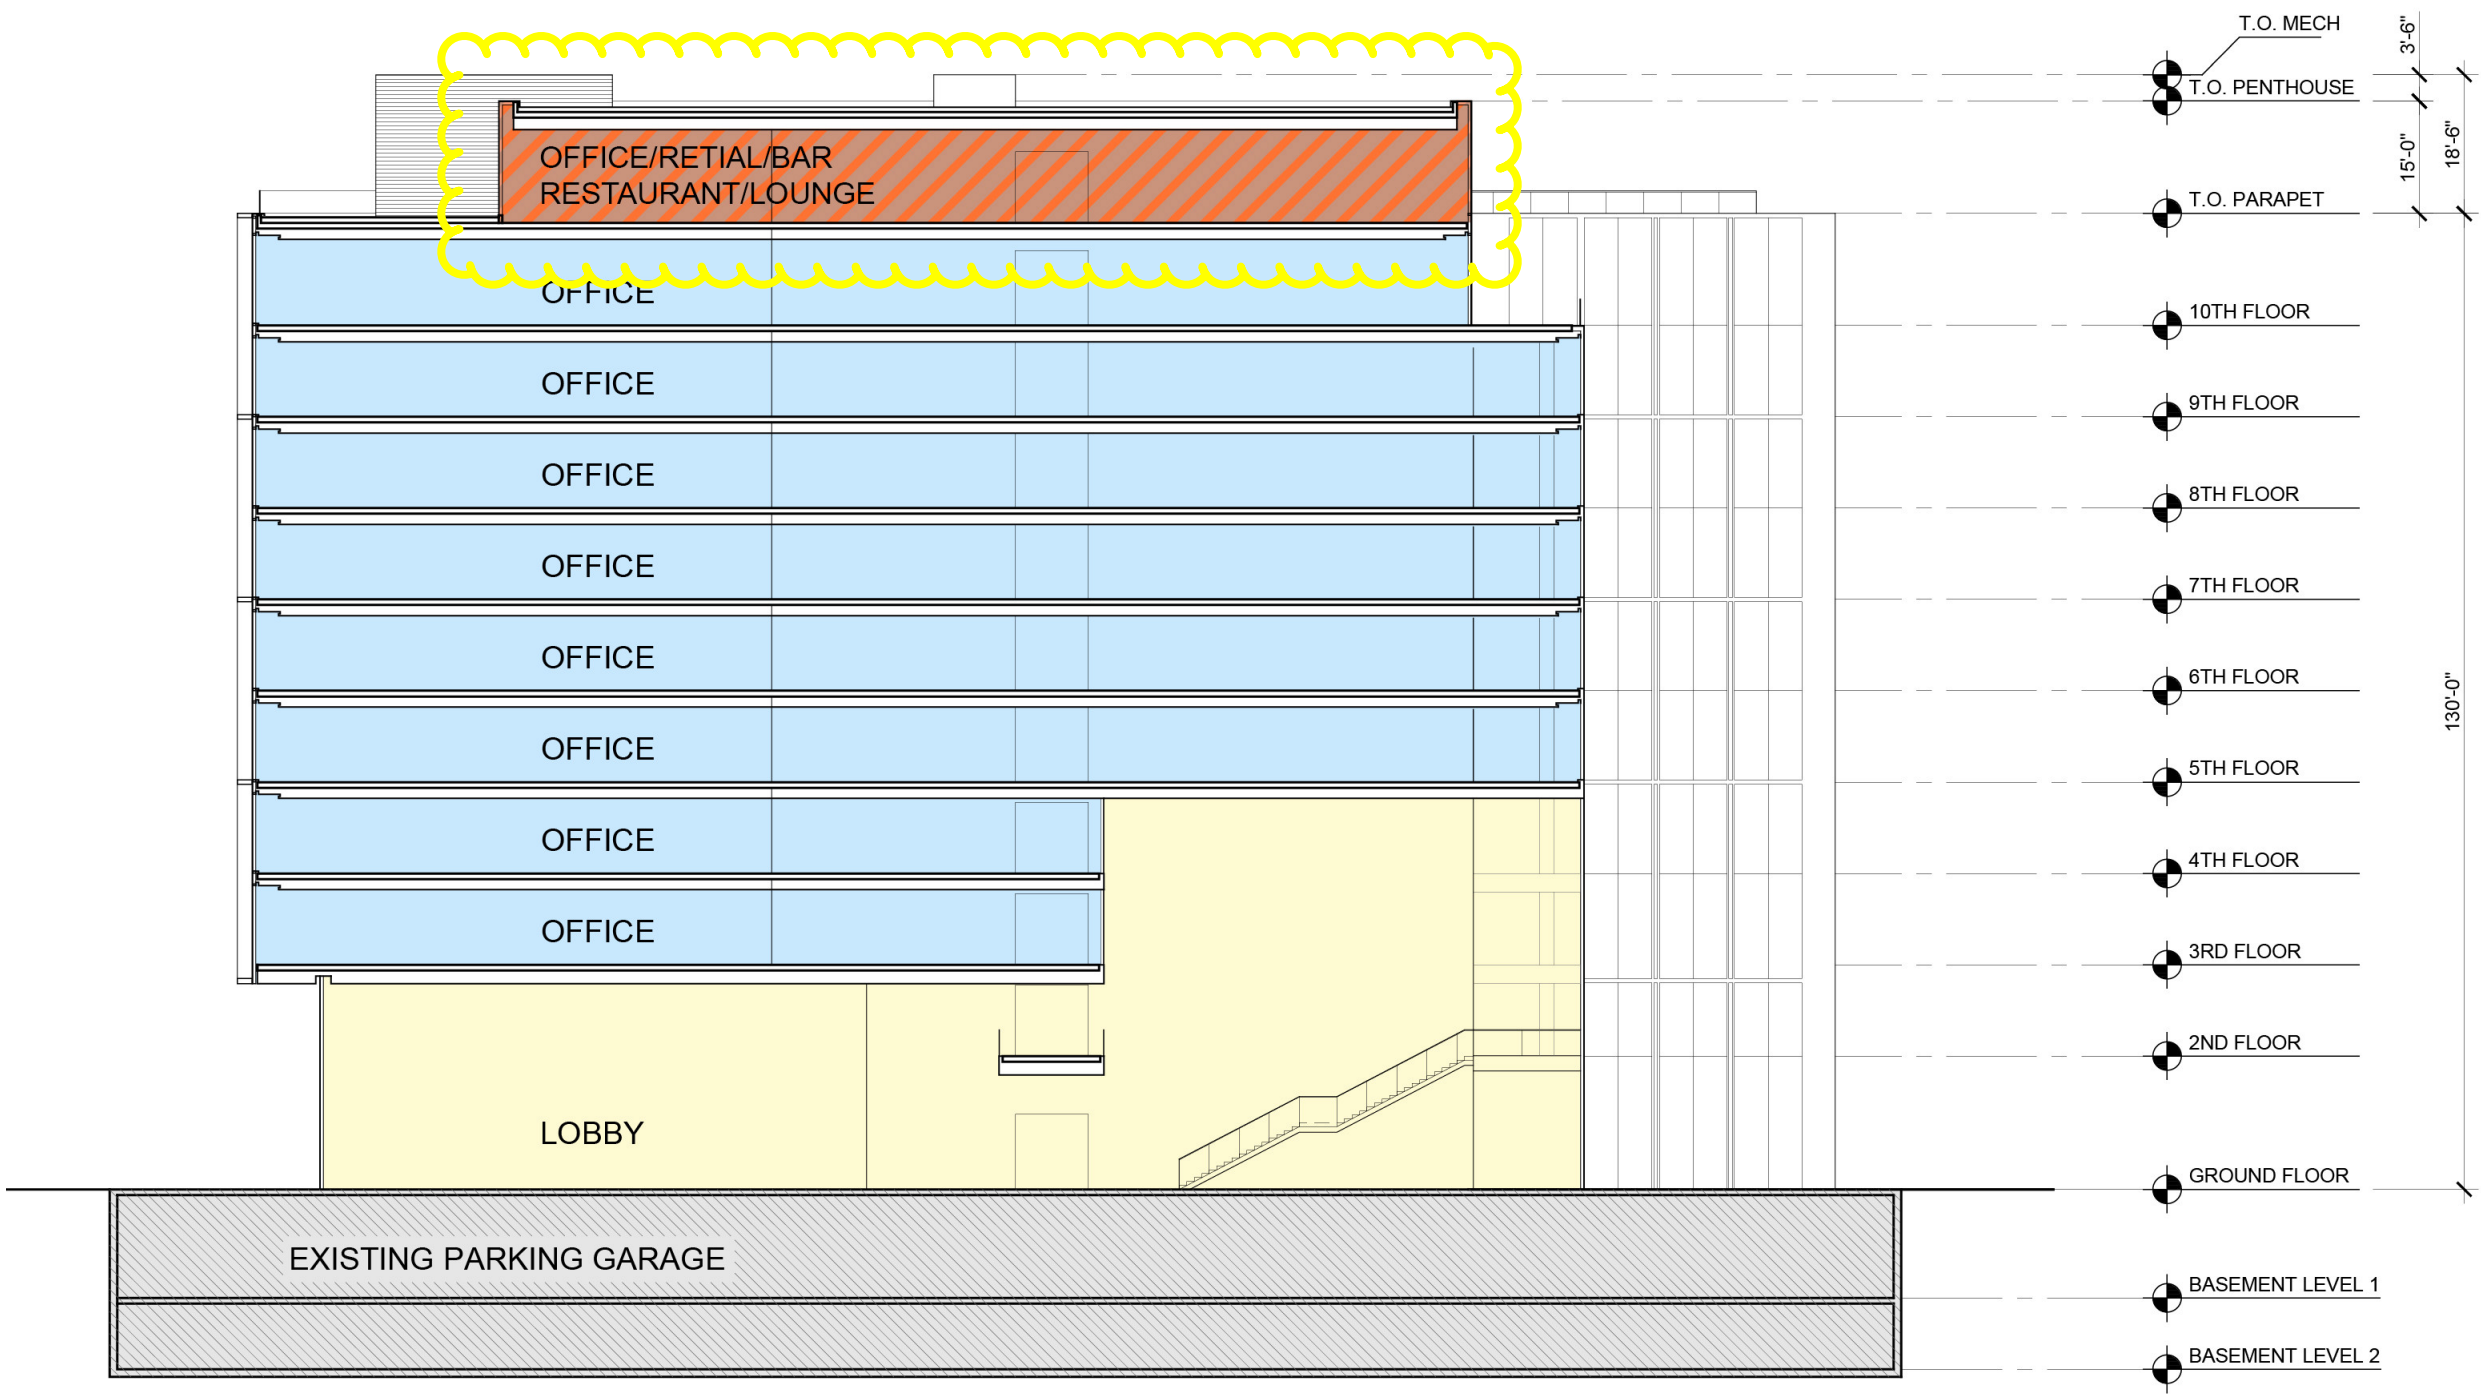


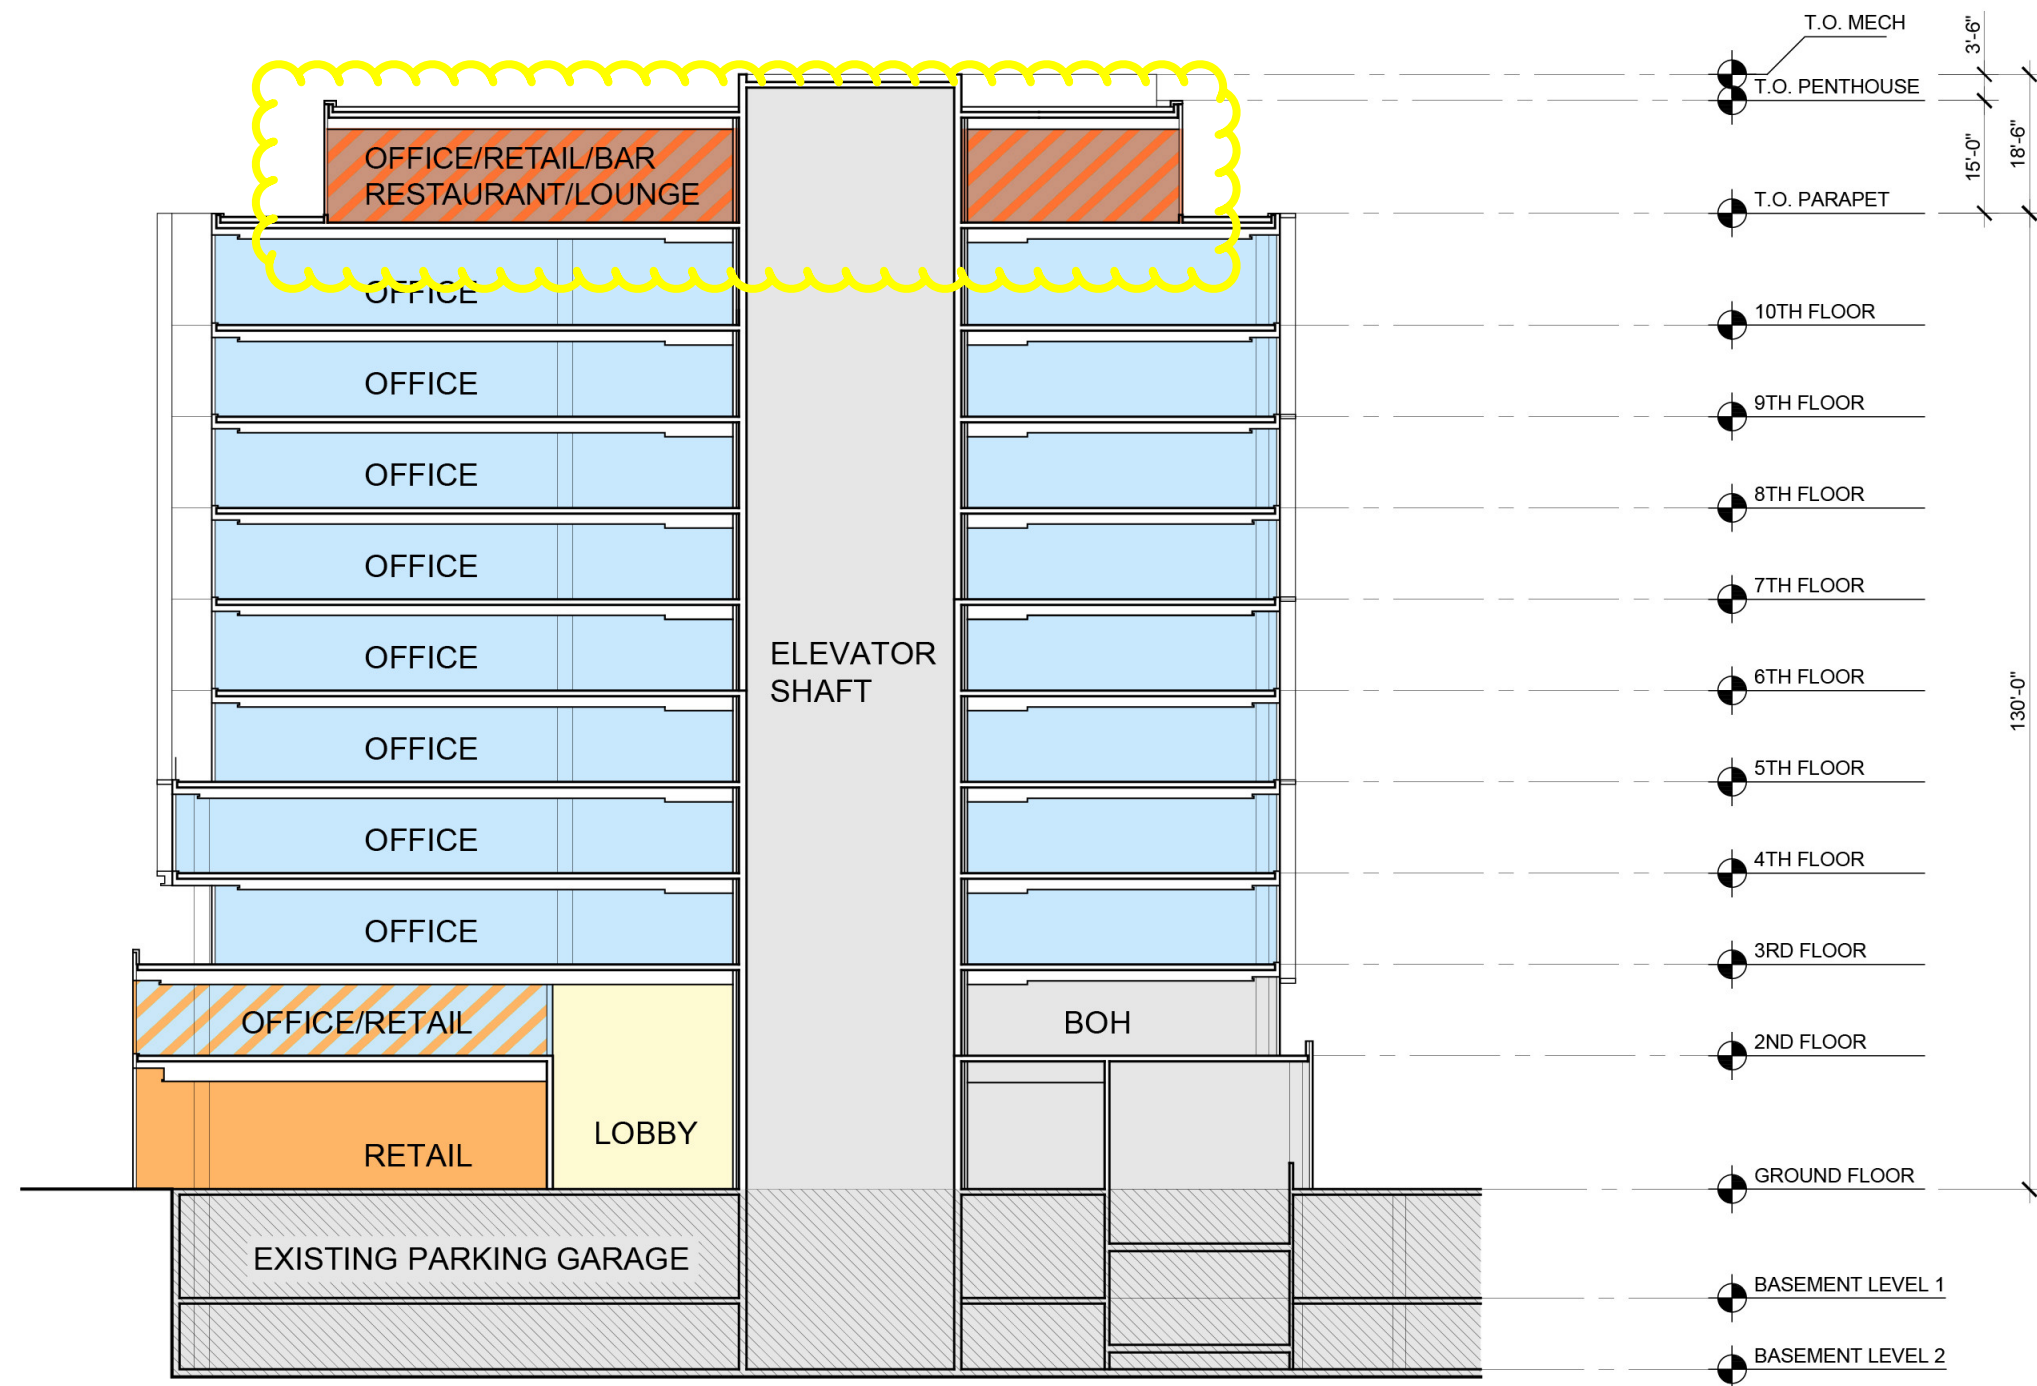

# LEGEND

- RETAIL
- LOBBY/ATRIUM
- BACK OF HOUSE/MECH.
- OFFICE
- AMENITY
- OFFICE/RETAIL
- OFFICE/RETAIL/BAR/RESTAURANT/LOUNGE
- GREEN ROOF

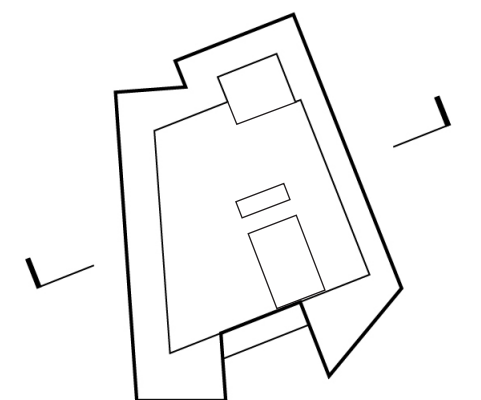

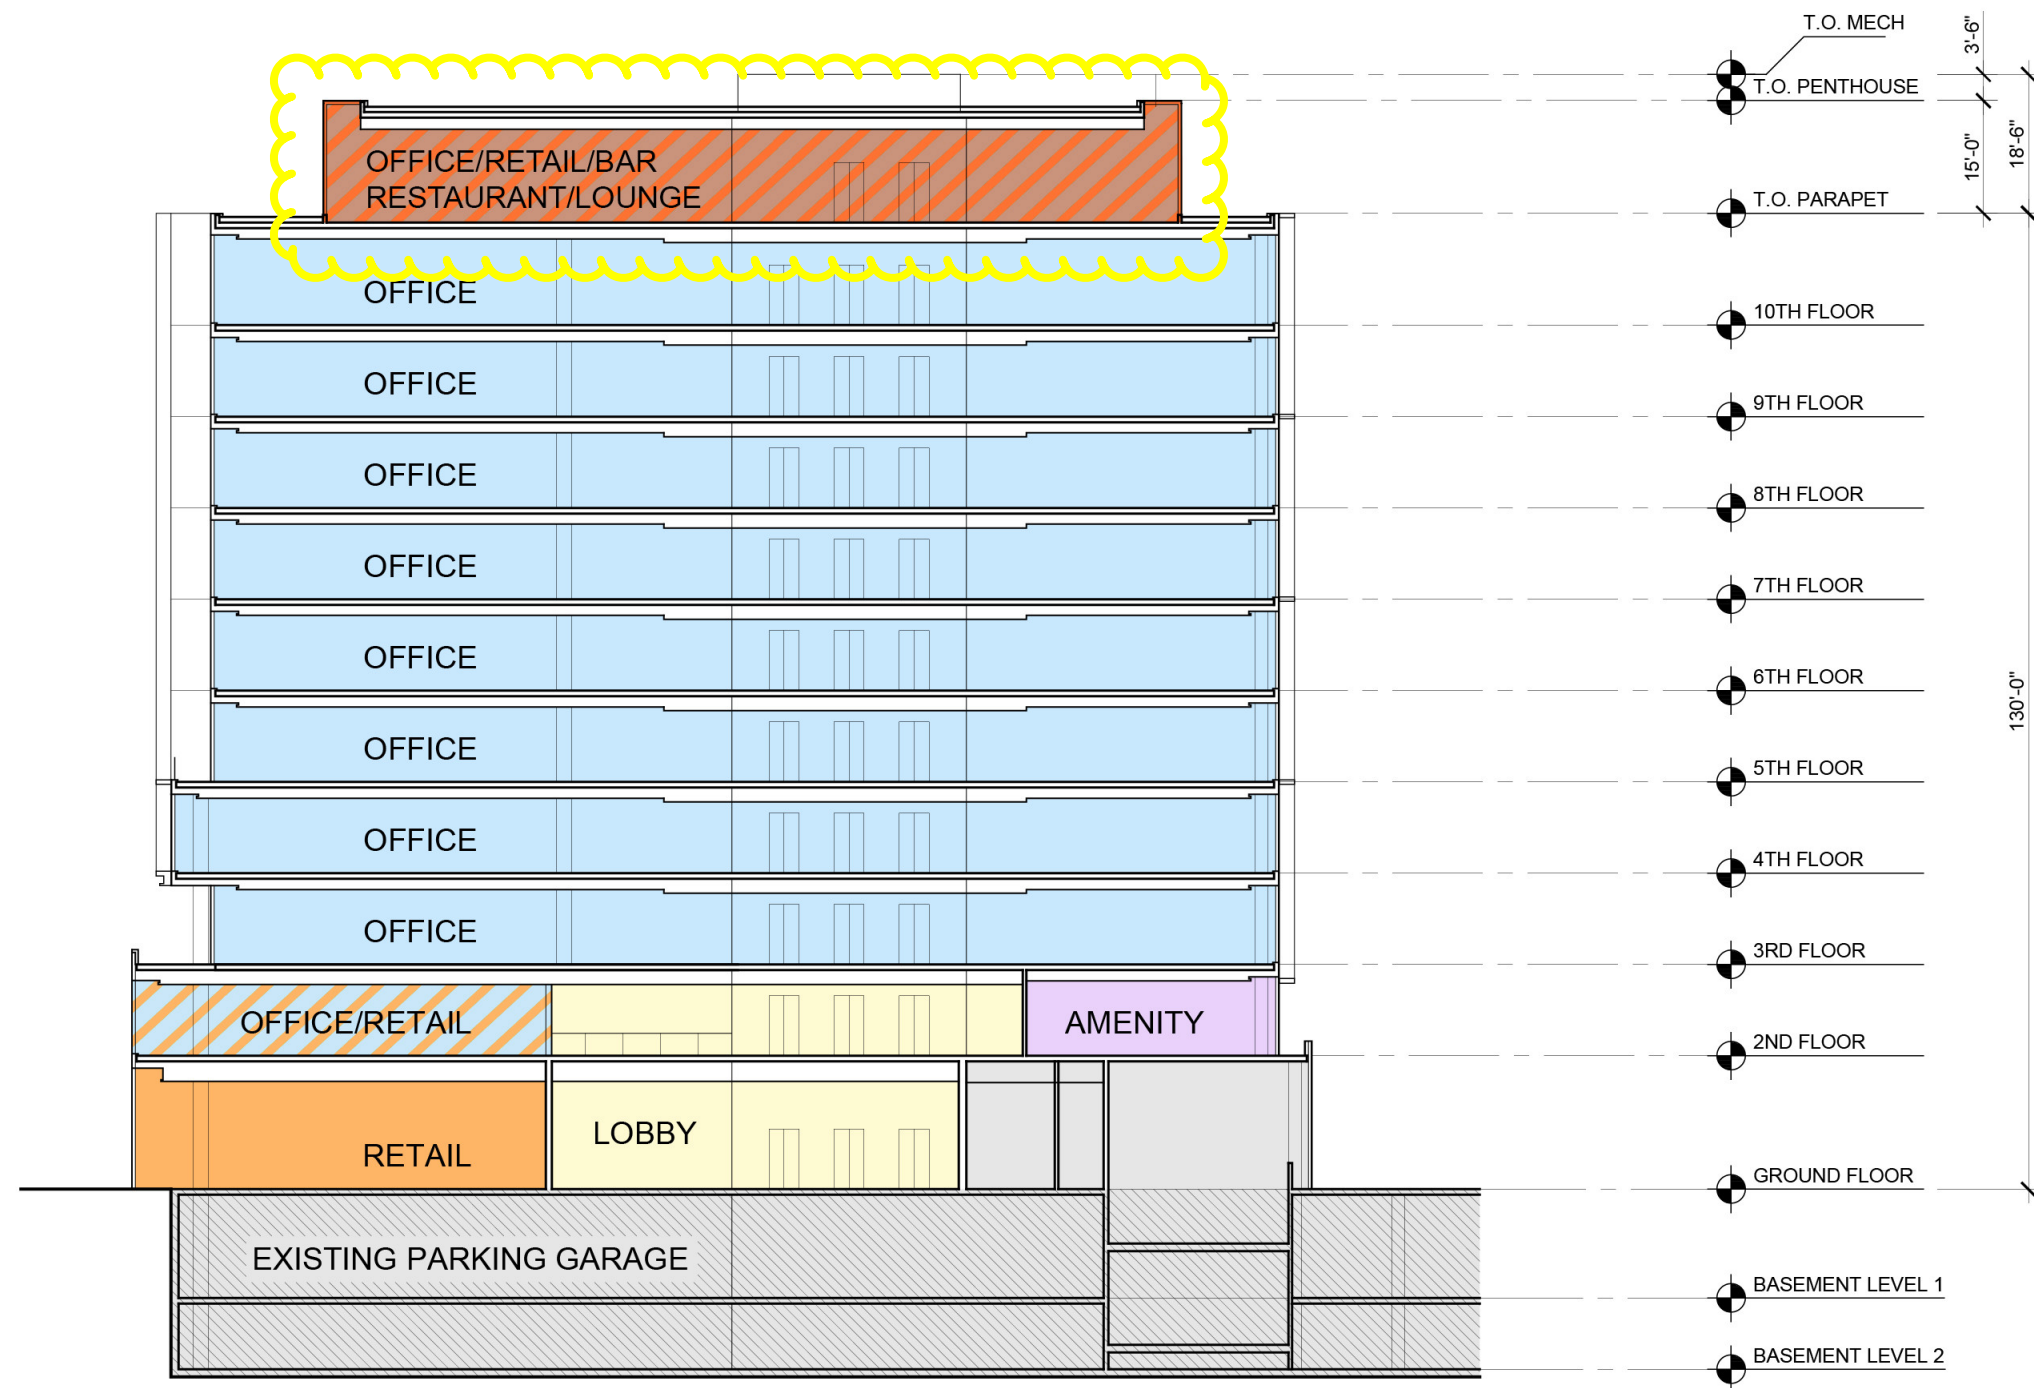

# LEGEND

- RETAIL
- LOBBY/ATRIUM
- BACK OF HOUSE/MECH.
- OFFICE
- AMENITY
- OFFICE/RETAIL
- OFFICE/RETAIL/BAR/RESTAURANT/LOUNGE
- GREEN ROOF

