

TERRA COTTA
ALT (PAINTED ALUMINUM)

INSULATED GLASS
PAINTED METAL

METAL CABLE
GUARDRAIL


WOOD CANOPY
PAINTED METAL
TRAVERTINE

RETAIL


ELEVATION

PLAN

20'-0"
TYPICAL

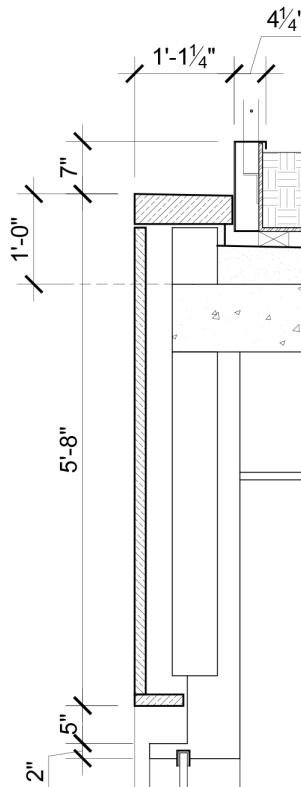


2. DETAIL SECTION

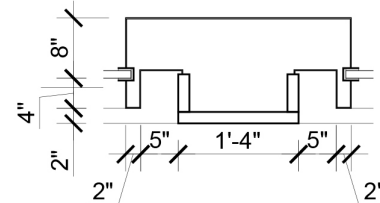

1. DETAIL PLAN

RETAIL STOREFRONT TO
BE DESIGNED AND
CONSTRUCTED BY
RETAIL TENANT

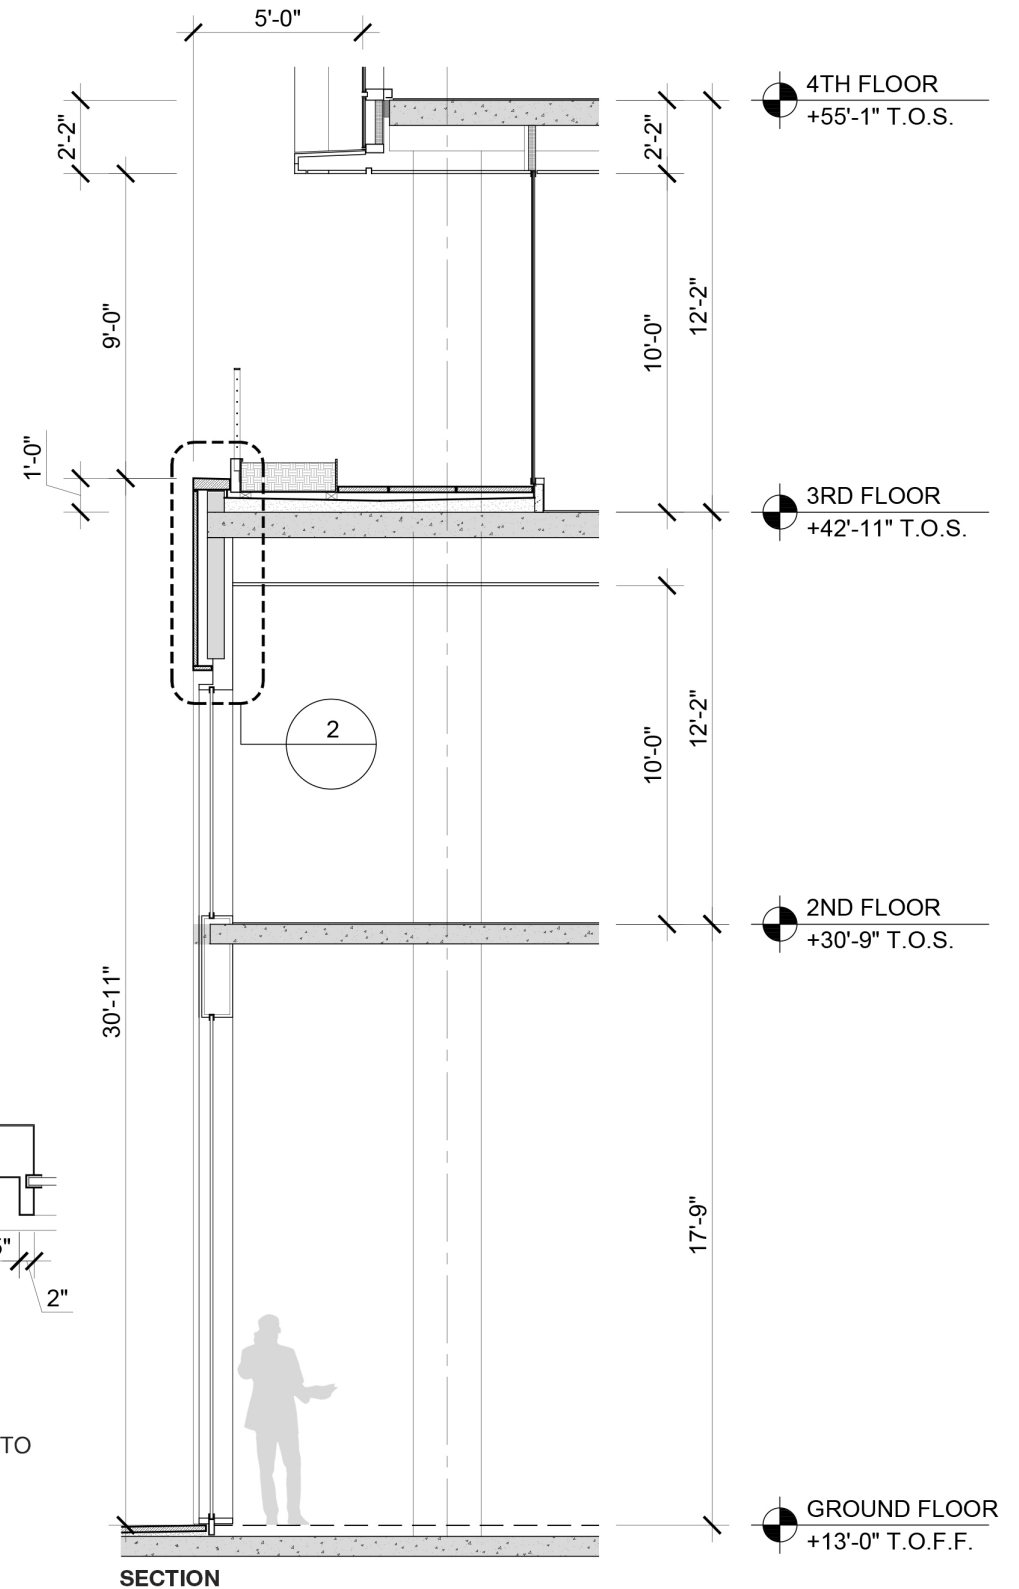

NOTE: ALL WINDOW GLAZING SYSTEM DETAILS AND SYSTEMS CONNECTIONS INDICATED ARE PRELIMINARY. ALL FACADE MATERIALS AND PROFILES ARE PRELIMINARY. FINAL WINDOW GLAZING SYSTEMS DETAILS AND CONNECTIONS AND MATERIALS MAY VARY.

