



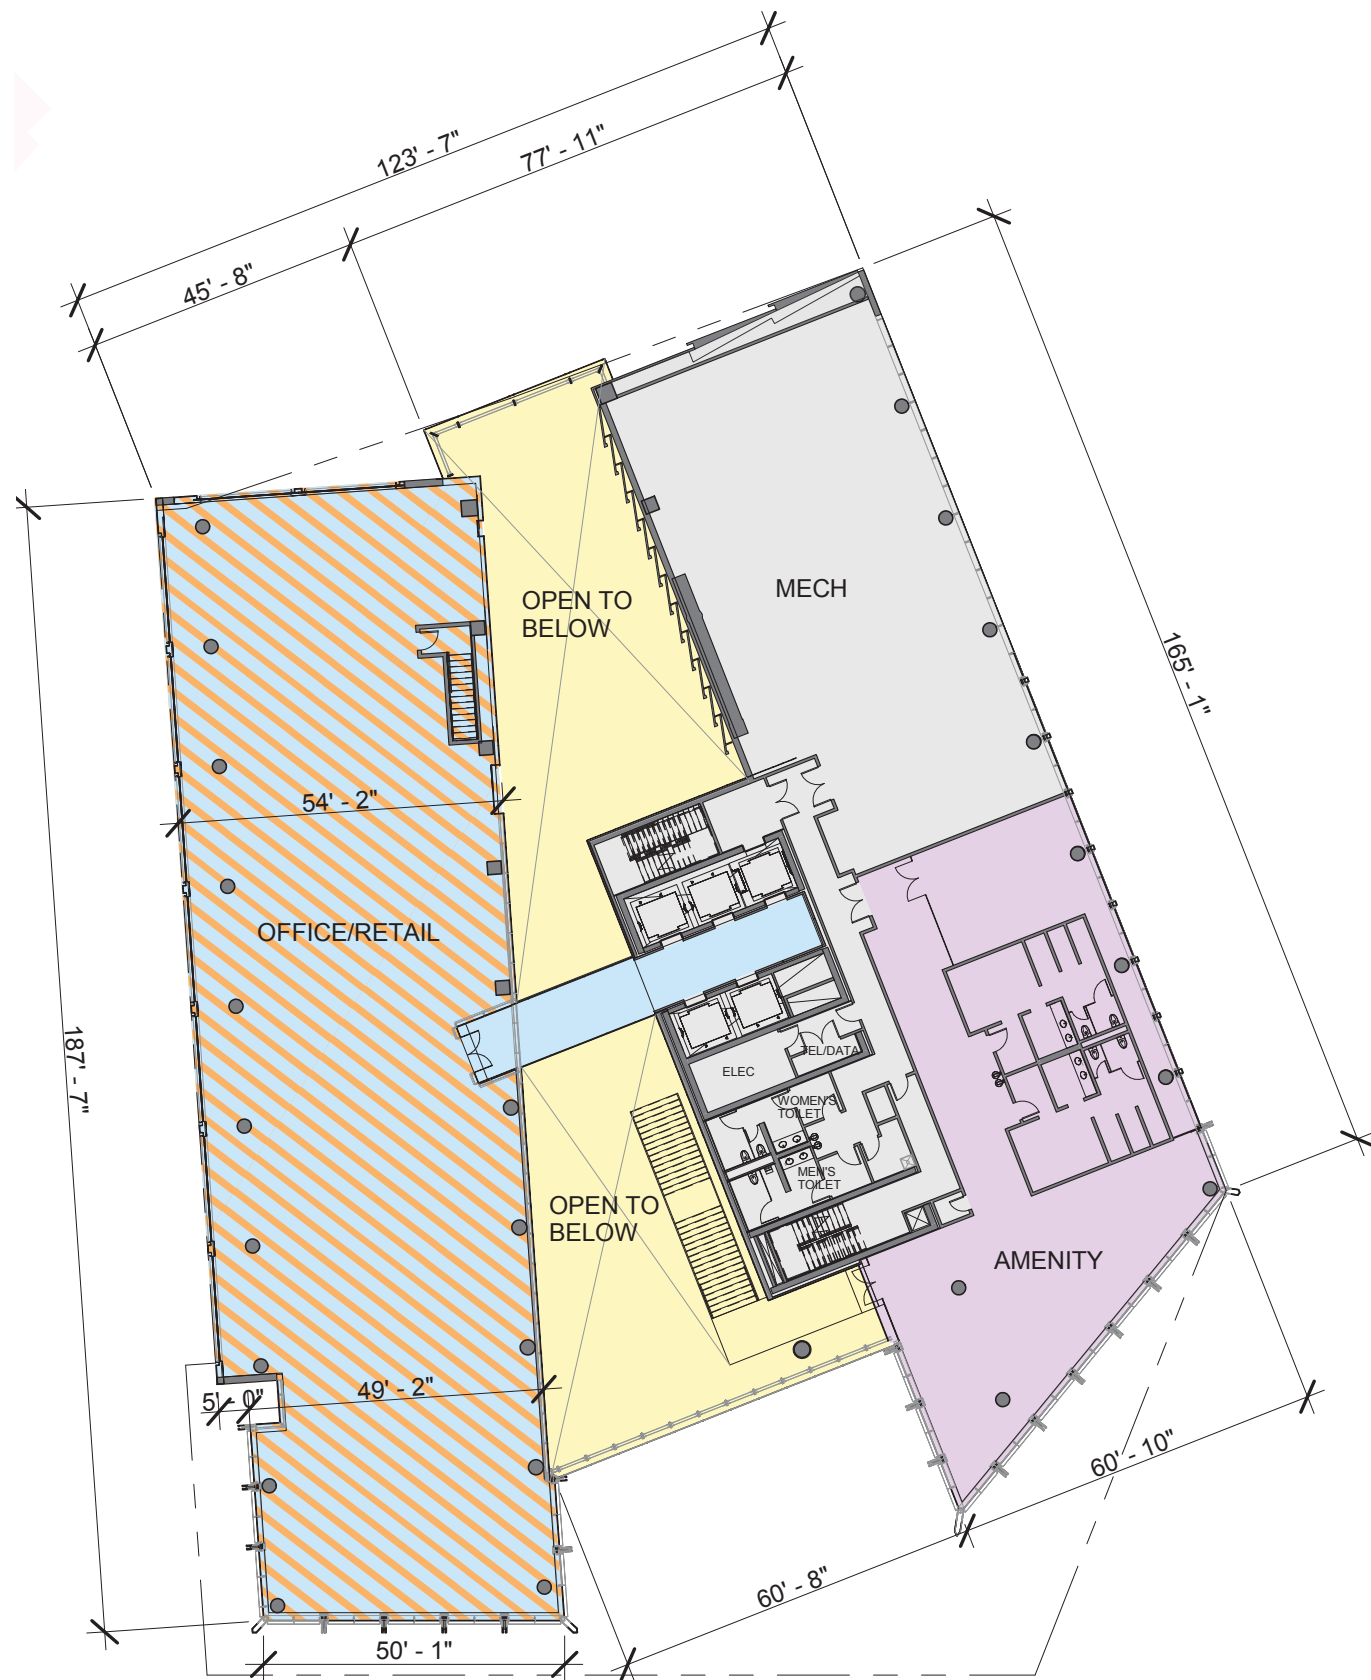

2ND FLOOR

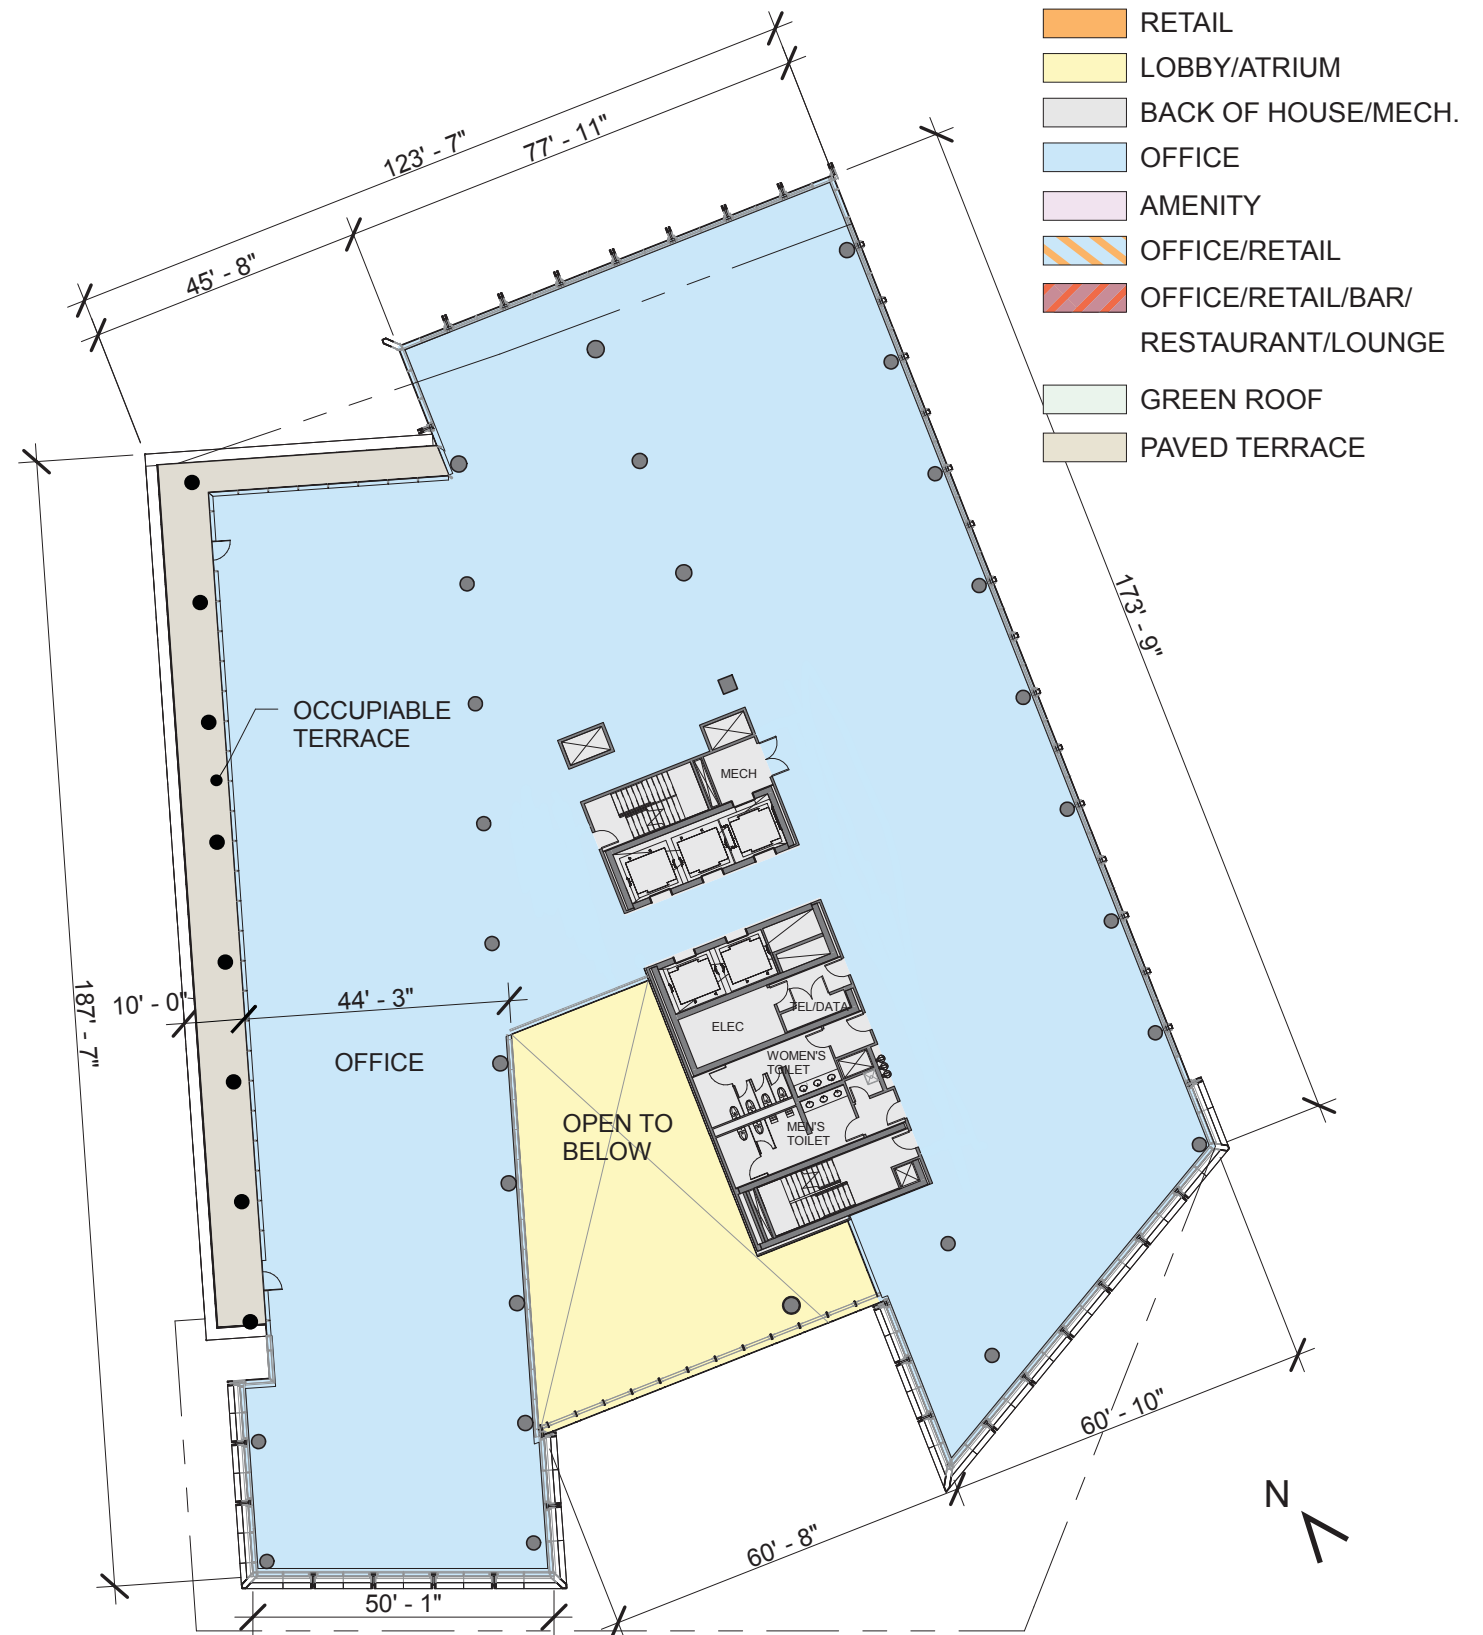

3RD FLOOR

- LEGEND**
- RETAIL
 - LOBBY/ATRIUM
 - BACK OF HOUSE/MECH.
 - OFFICE
 - AMENITY
 - OFFICE/RETAIL
 - OFFICE/RETAIL/BAR/
RESTAURANT/LOUNGE
 - GREEN ROOF
 - PAVED TERRACE

NOTE: THE INTERIOR PARTITION LOCATIONS, THE NUMBER, SIZE, AND LOCATIONS OF UNITS, STAIRS, AND ELEVATORS ARE PRELIMINARY AND SHOWN FOR ILLUSTRATIVE PURPOSES ONLY. THE FINAL LAYOUTS MAY VARY.



4TH FLOOR




5TH FLOOR

LEGEND

- RETAIL
- LOBBY/ATRIUM
- BACK OF HOUSE/MECH.
- OFFICE
- AMENITY
- OFFICE/RETAIL
- OFFICE/RETAIL/BAR/
RESTAURANT/LOUNGE
- GREEN ROOF
- PAVED TERRACE

NOTE: THE INTERIOR PARTITION LOCATIONS, THE NUMBER, SIZE, AND LOCATIONS OF UNITS, STAIRS, AND ELEVATORS ARE PRELIMINARY AND SHOWN FOR ILLUSTRATIVE PURPOSES ONLY. THE FINAL LAYOUTS MAY VARY.

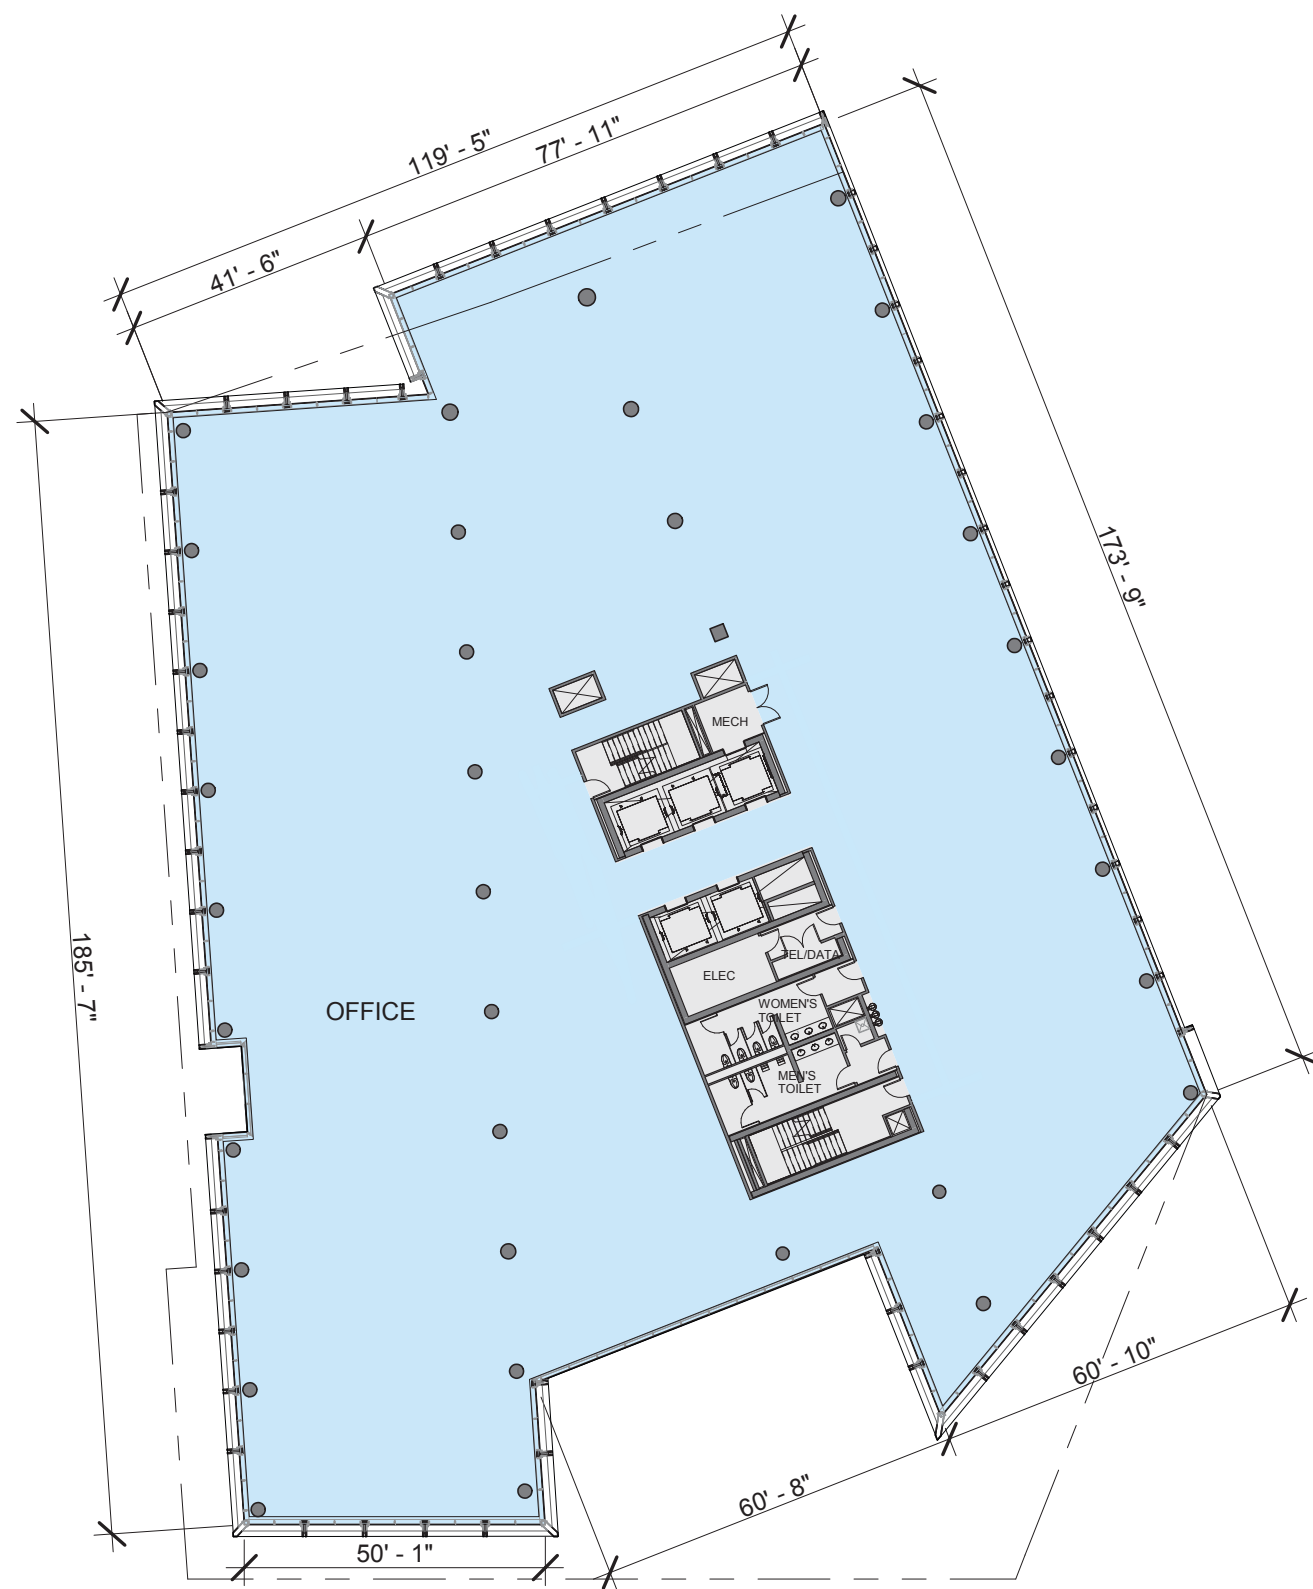

6TH - 9TH FLOOR



10TH FLOOR

LEGEND

- RETAIL
- LOBBY/ATRIUM
- BACK OF HOUSE/MECH.
- OFFICE
- AMENITY
- OFFICE/RETAIL
- OFFICE/RETAIL/BAR/
RESTAURANT/LOUNGE
- GREEN ROOF
- PAVED TERRACE

NOTE: THE INTERIOR PARTITION LOCATIONS, THE NUMBER, SIZE, AND LOCATIONS OF UNITS, STAIRS, AND ELEVATORS ARE PRELIMINARY AND SHOWN FOR ILLUSTRATIVE PURPOSES ONLY. THE FINAL LAYOUTS MAY VARY.