



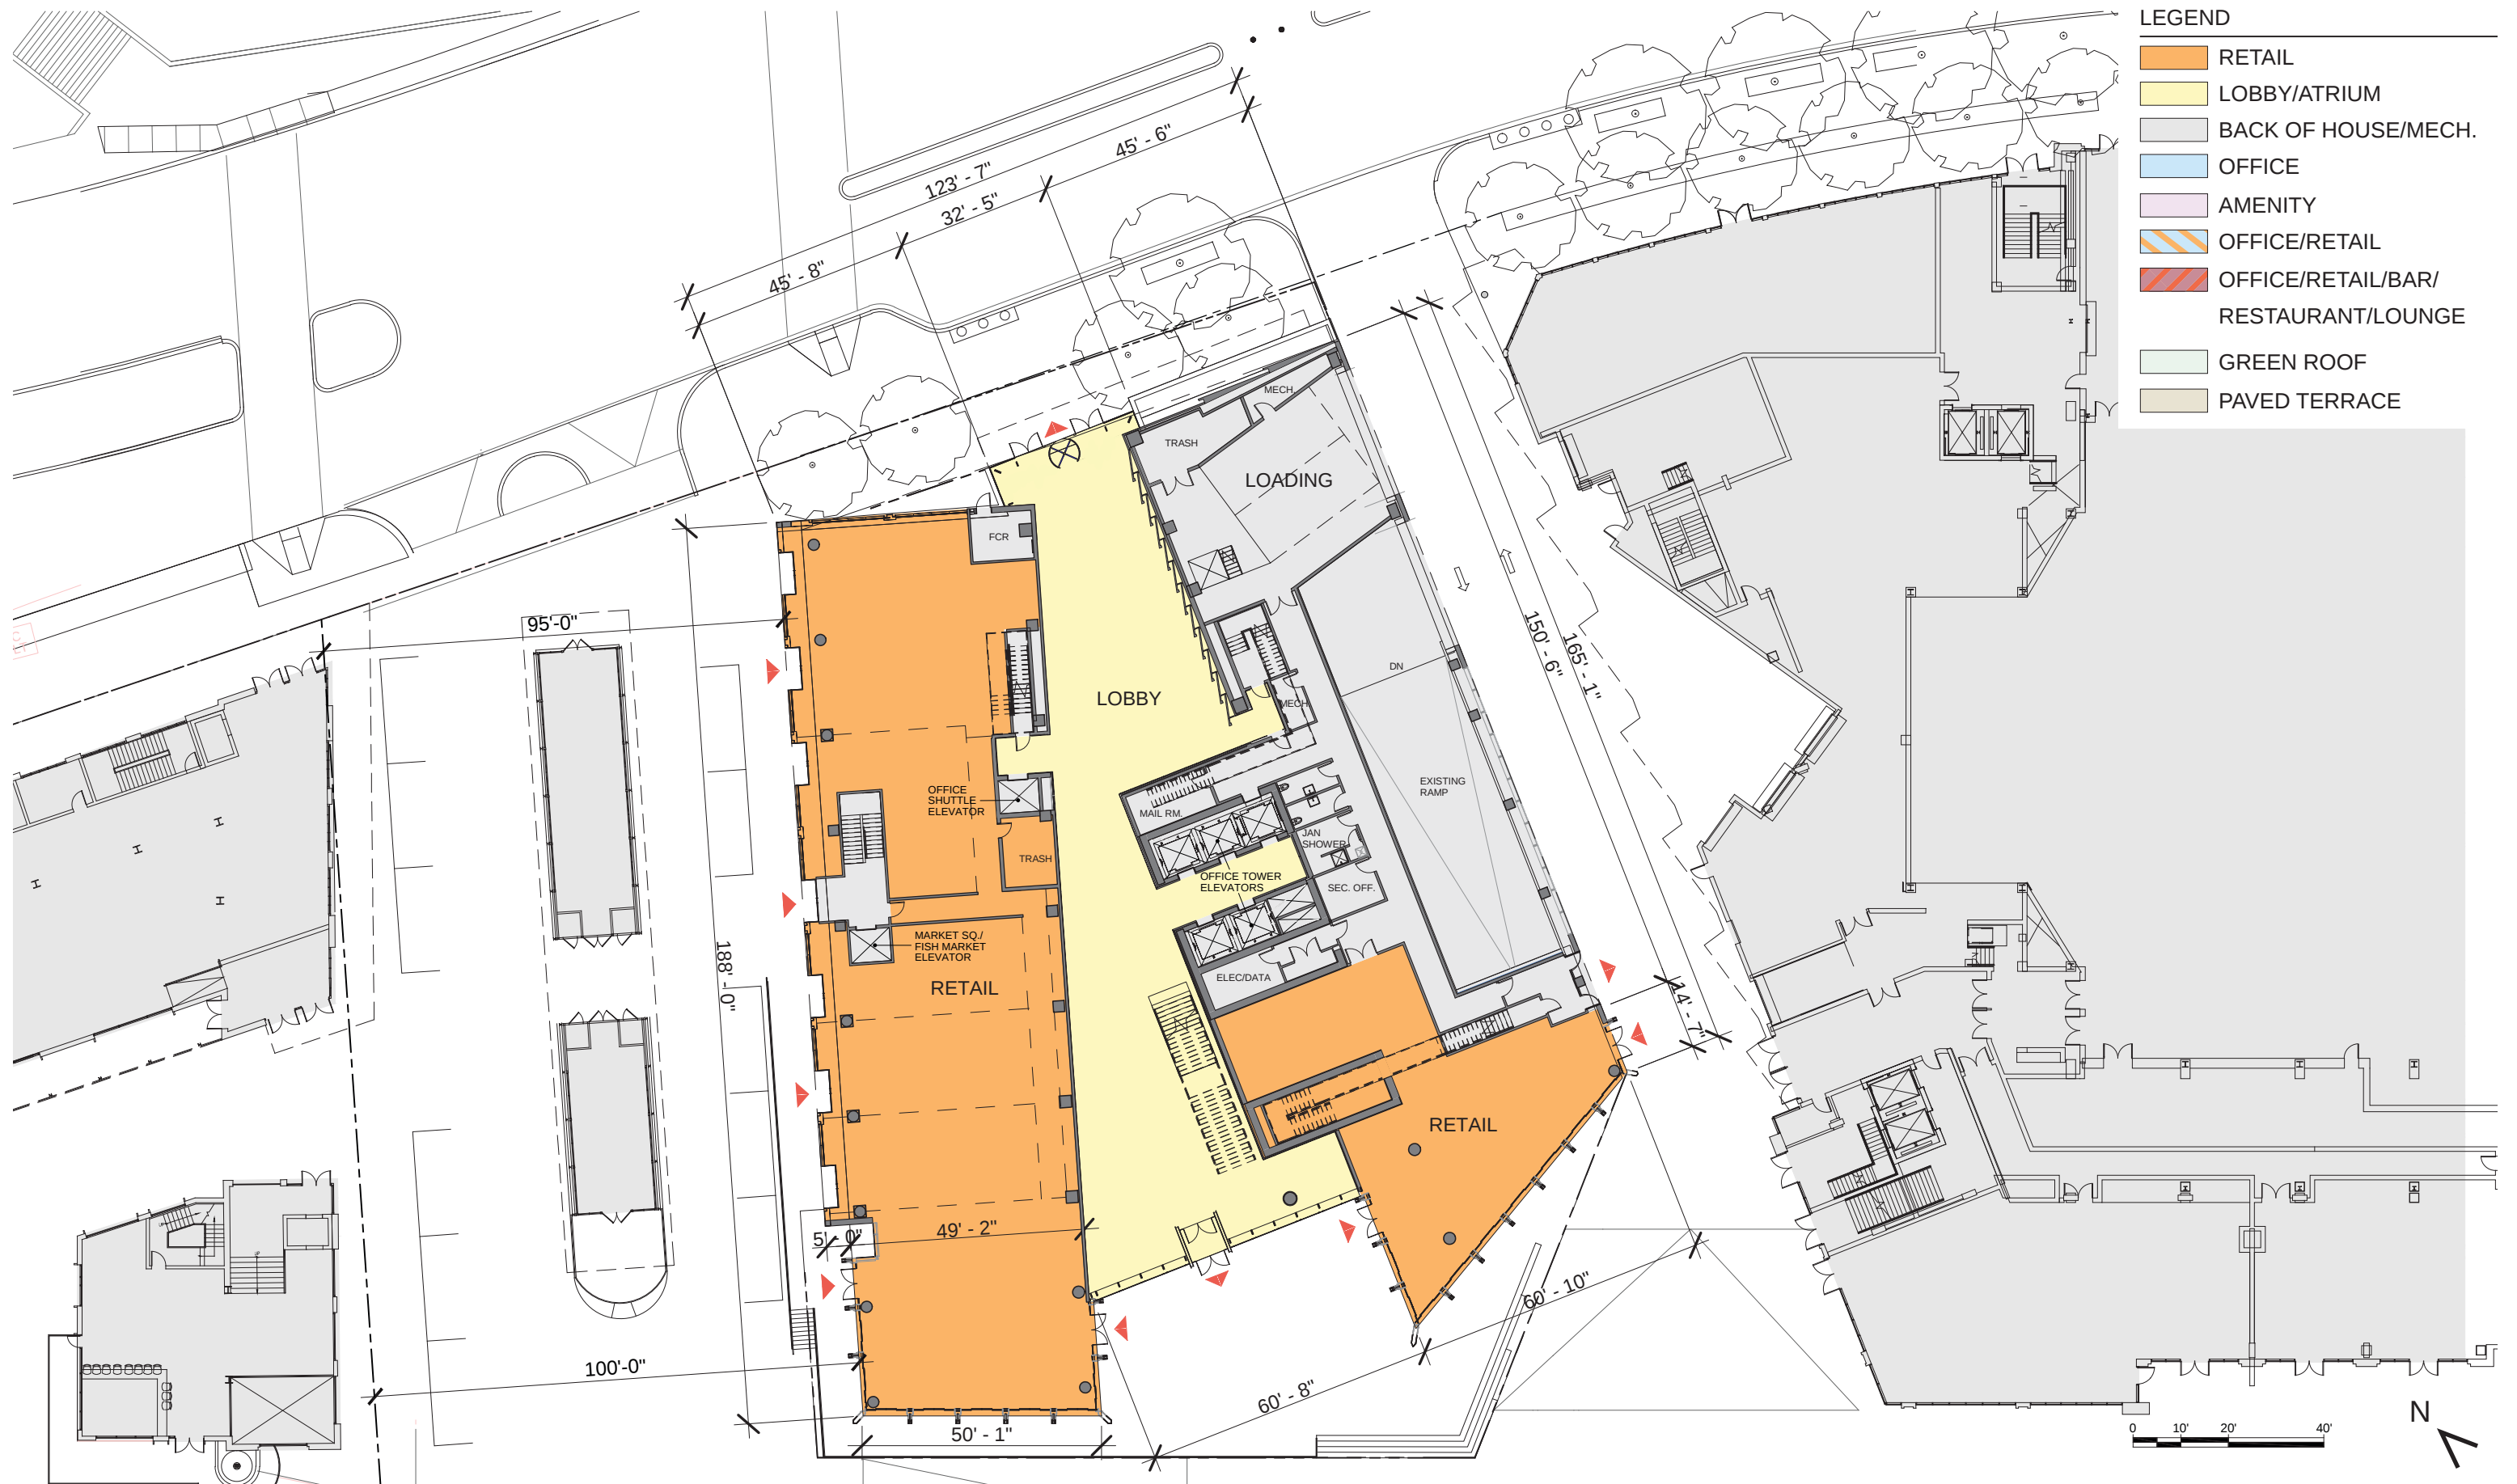



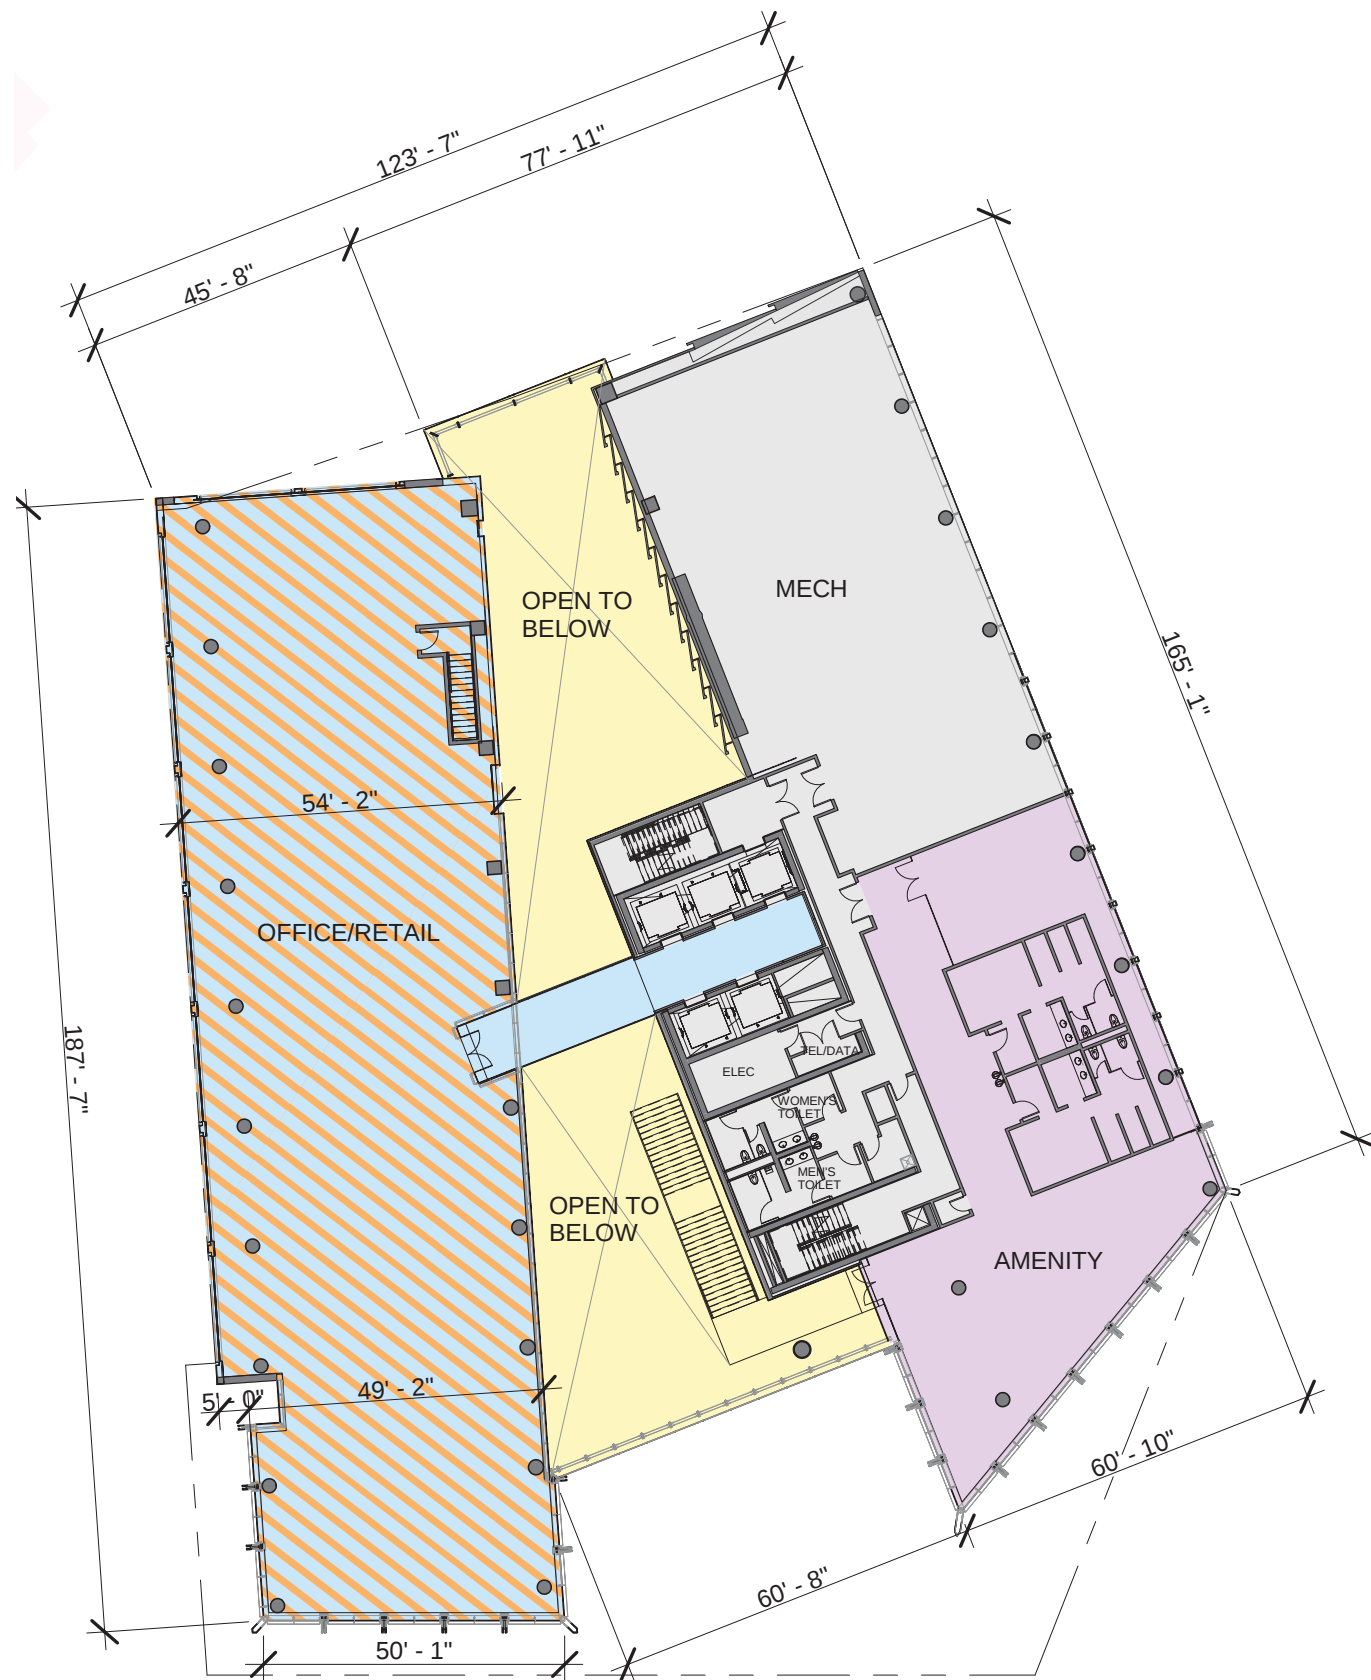



2ND FLOOR





3RD FLOOR


- LEGEND**
- RETAIL
 - LOBBY/ATRIUM
 - BACK OF HOUSE/MECH.
 - OFFICE
 - AMENITY
 - OFFICE/RETAIL
 - OFFICE/RETAIL/BAR/
RESTAURANT/LOUNGE
 - GREEN ROOF
 - PAVED TERRACE



LEGEND

- RETAIL
- LOBBY/ATRIUM
- BACK OF HOUSE/MECH.
- OFFICE
- AMENITY
- OFFICE/RETAIL
- OFFICE/RETAIL/BAR/RESTAURANT/LOUNGE

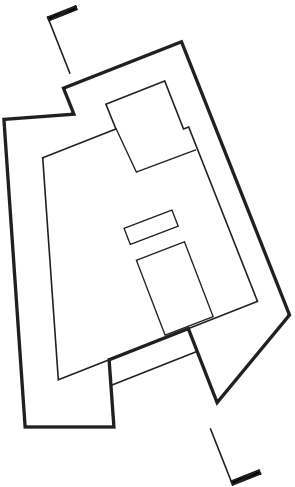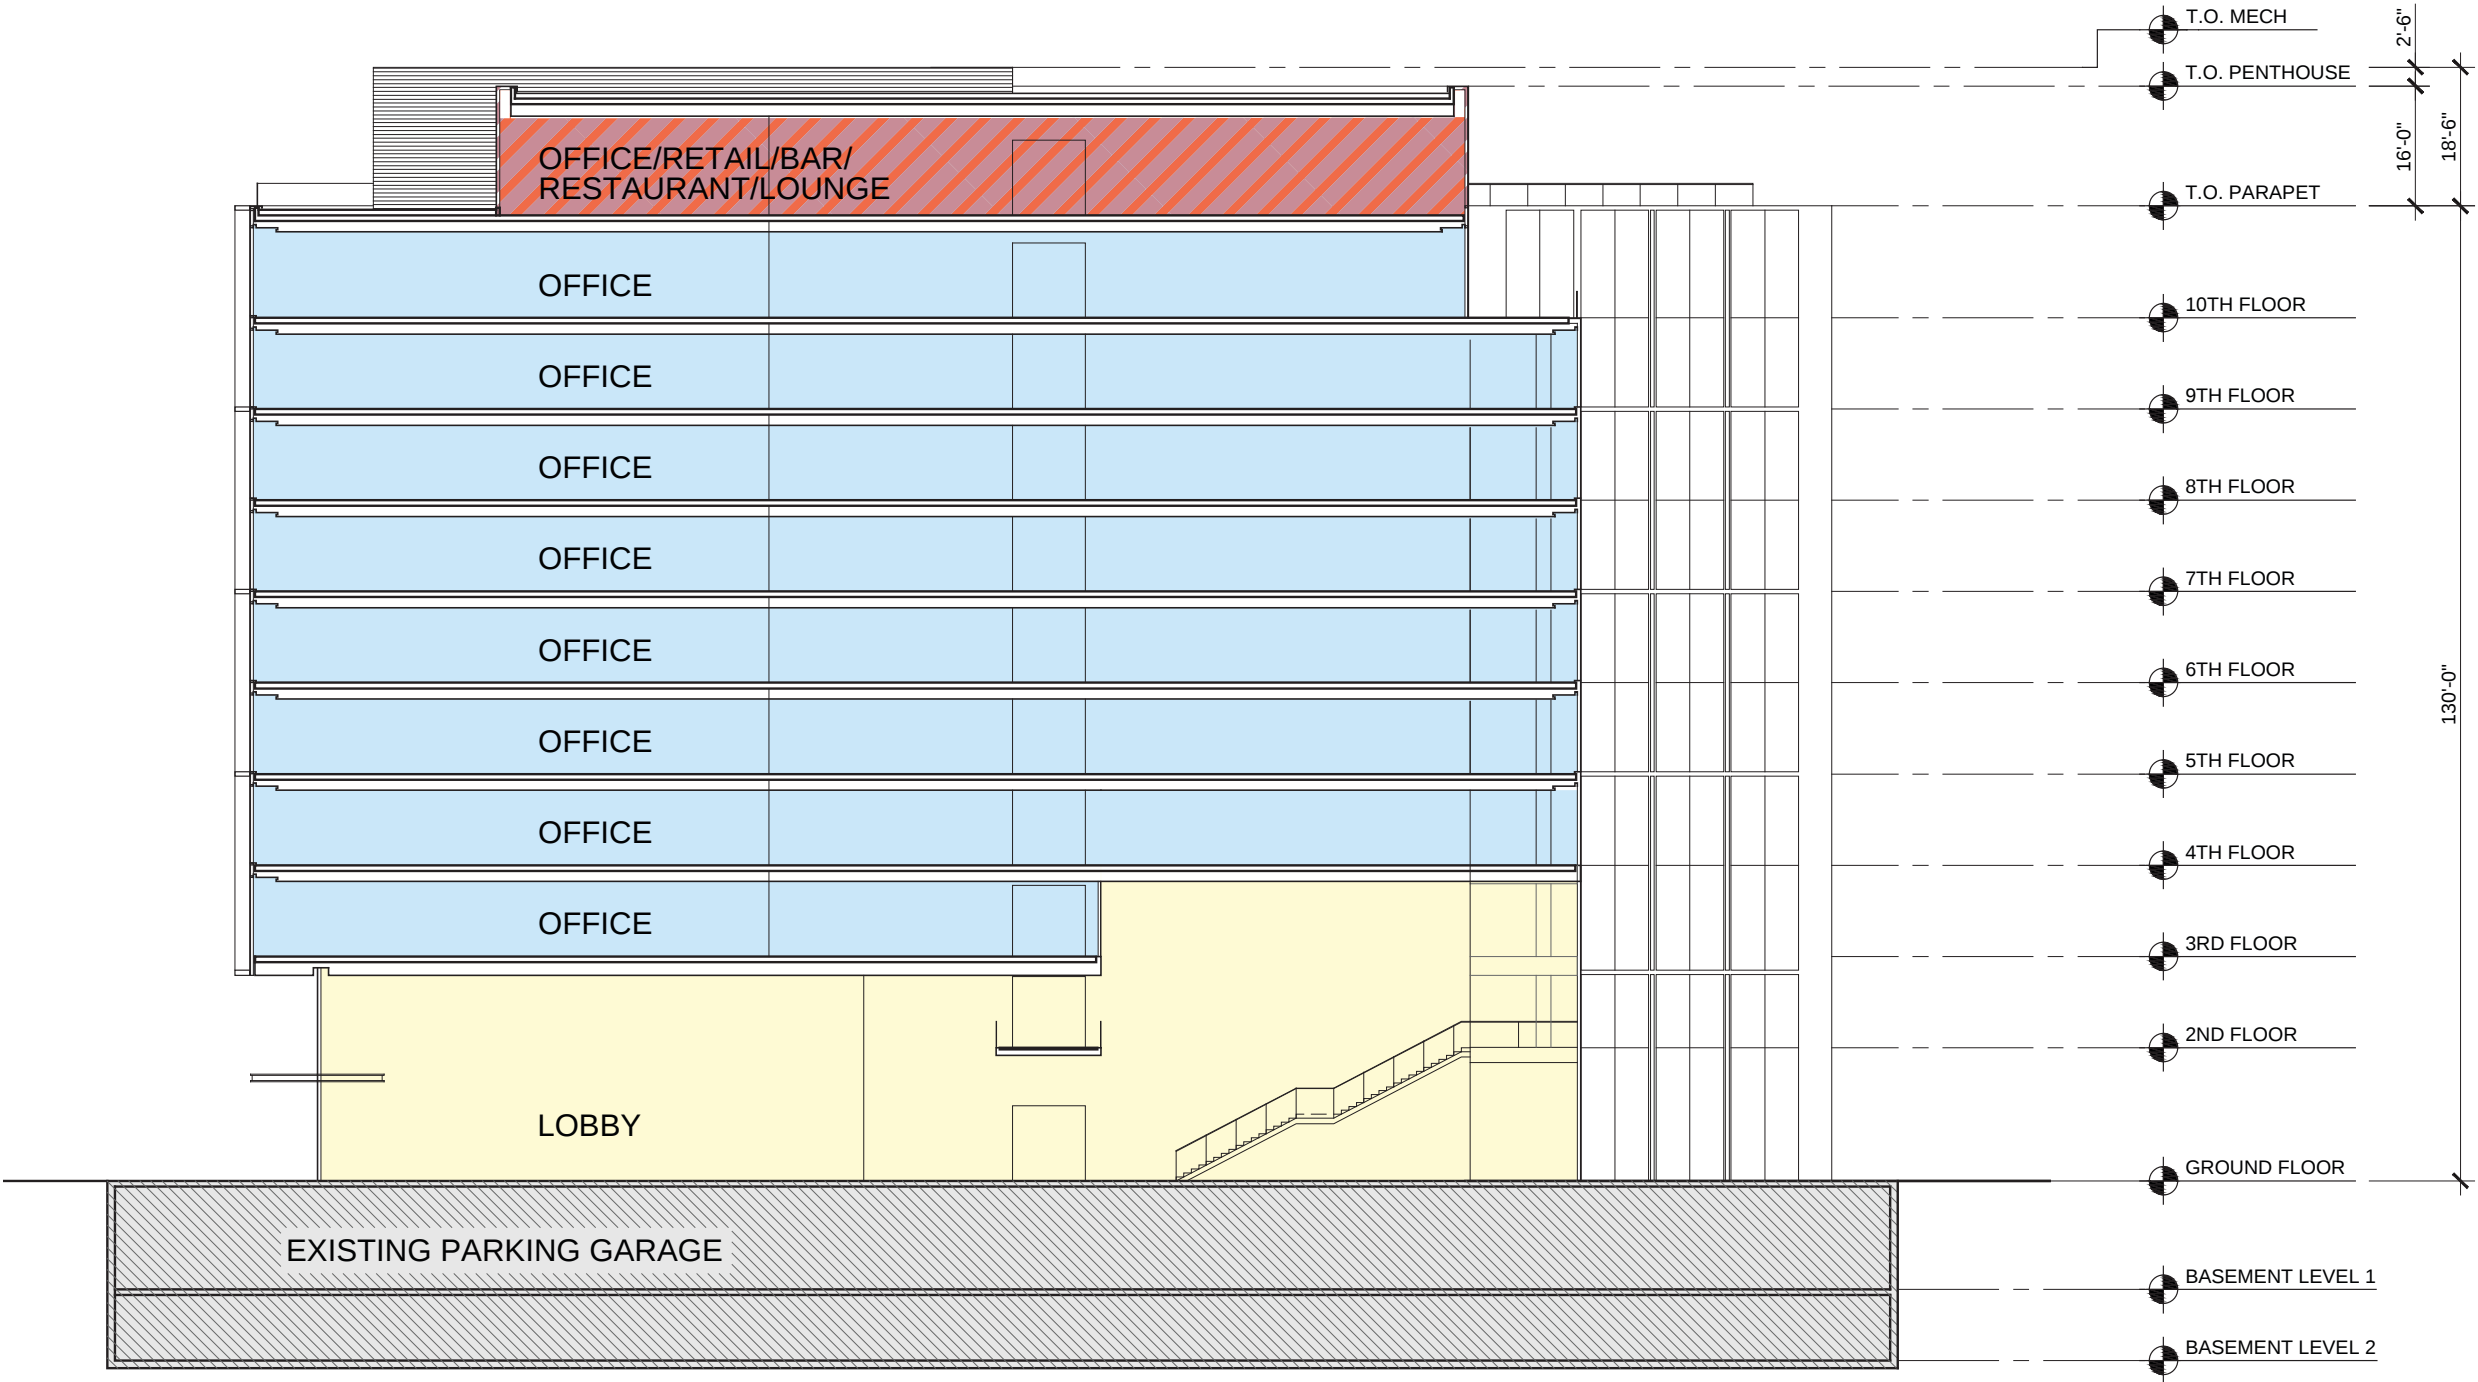

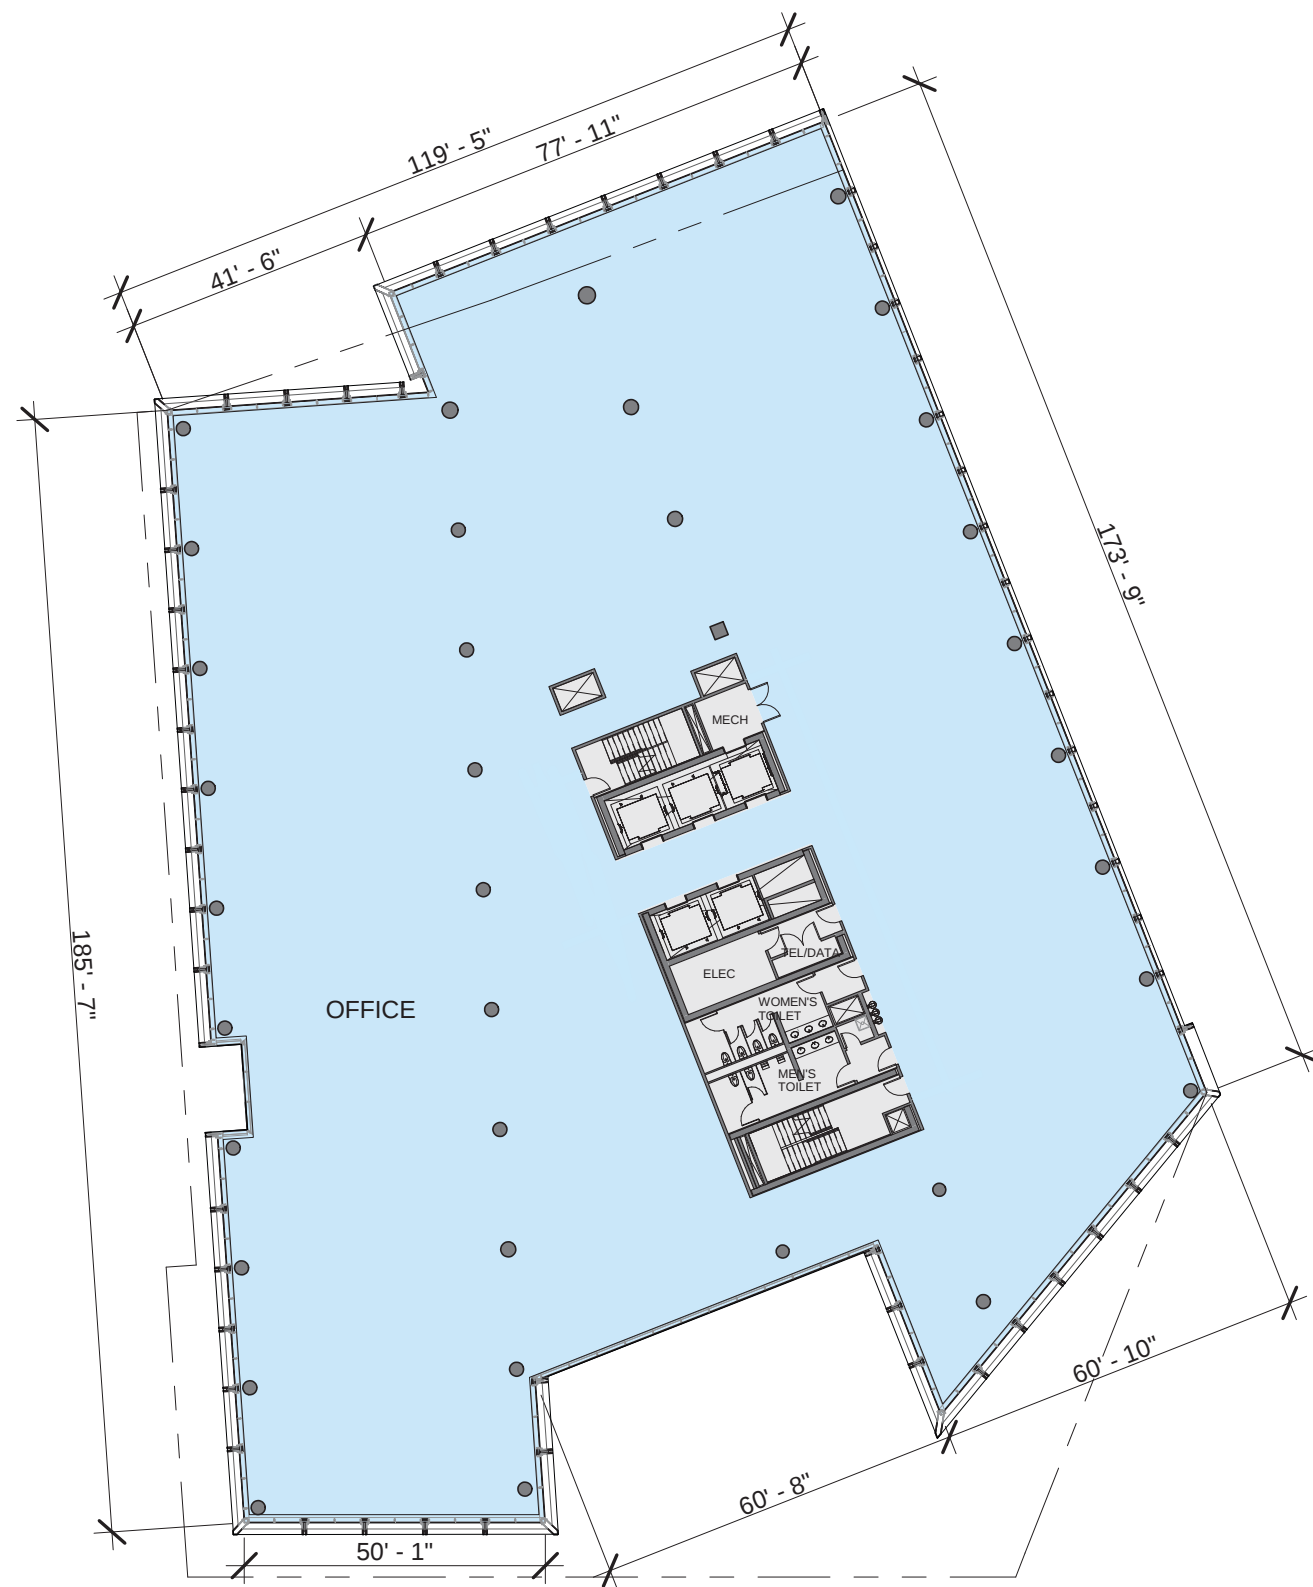

6TH - 9TH FLOOR



10TH FLOOR

LEGEND

- RETAIL
- LOBBY/ATRIUM
- BACK OF HOUSE/MECH.
- OFFICE
- AMENITY
- OFFICE/RETAIL
- OFFICE/RETAIL/BAR/
RESTAURANT/LOUNGE
- GREEN ROOF
- PAVED TERRACE

