


TENSILE SUN SHADING



WINDBREAK GLASS

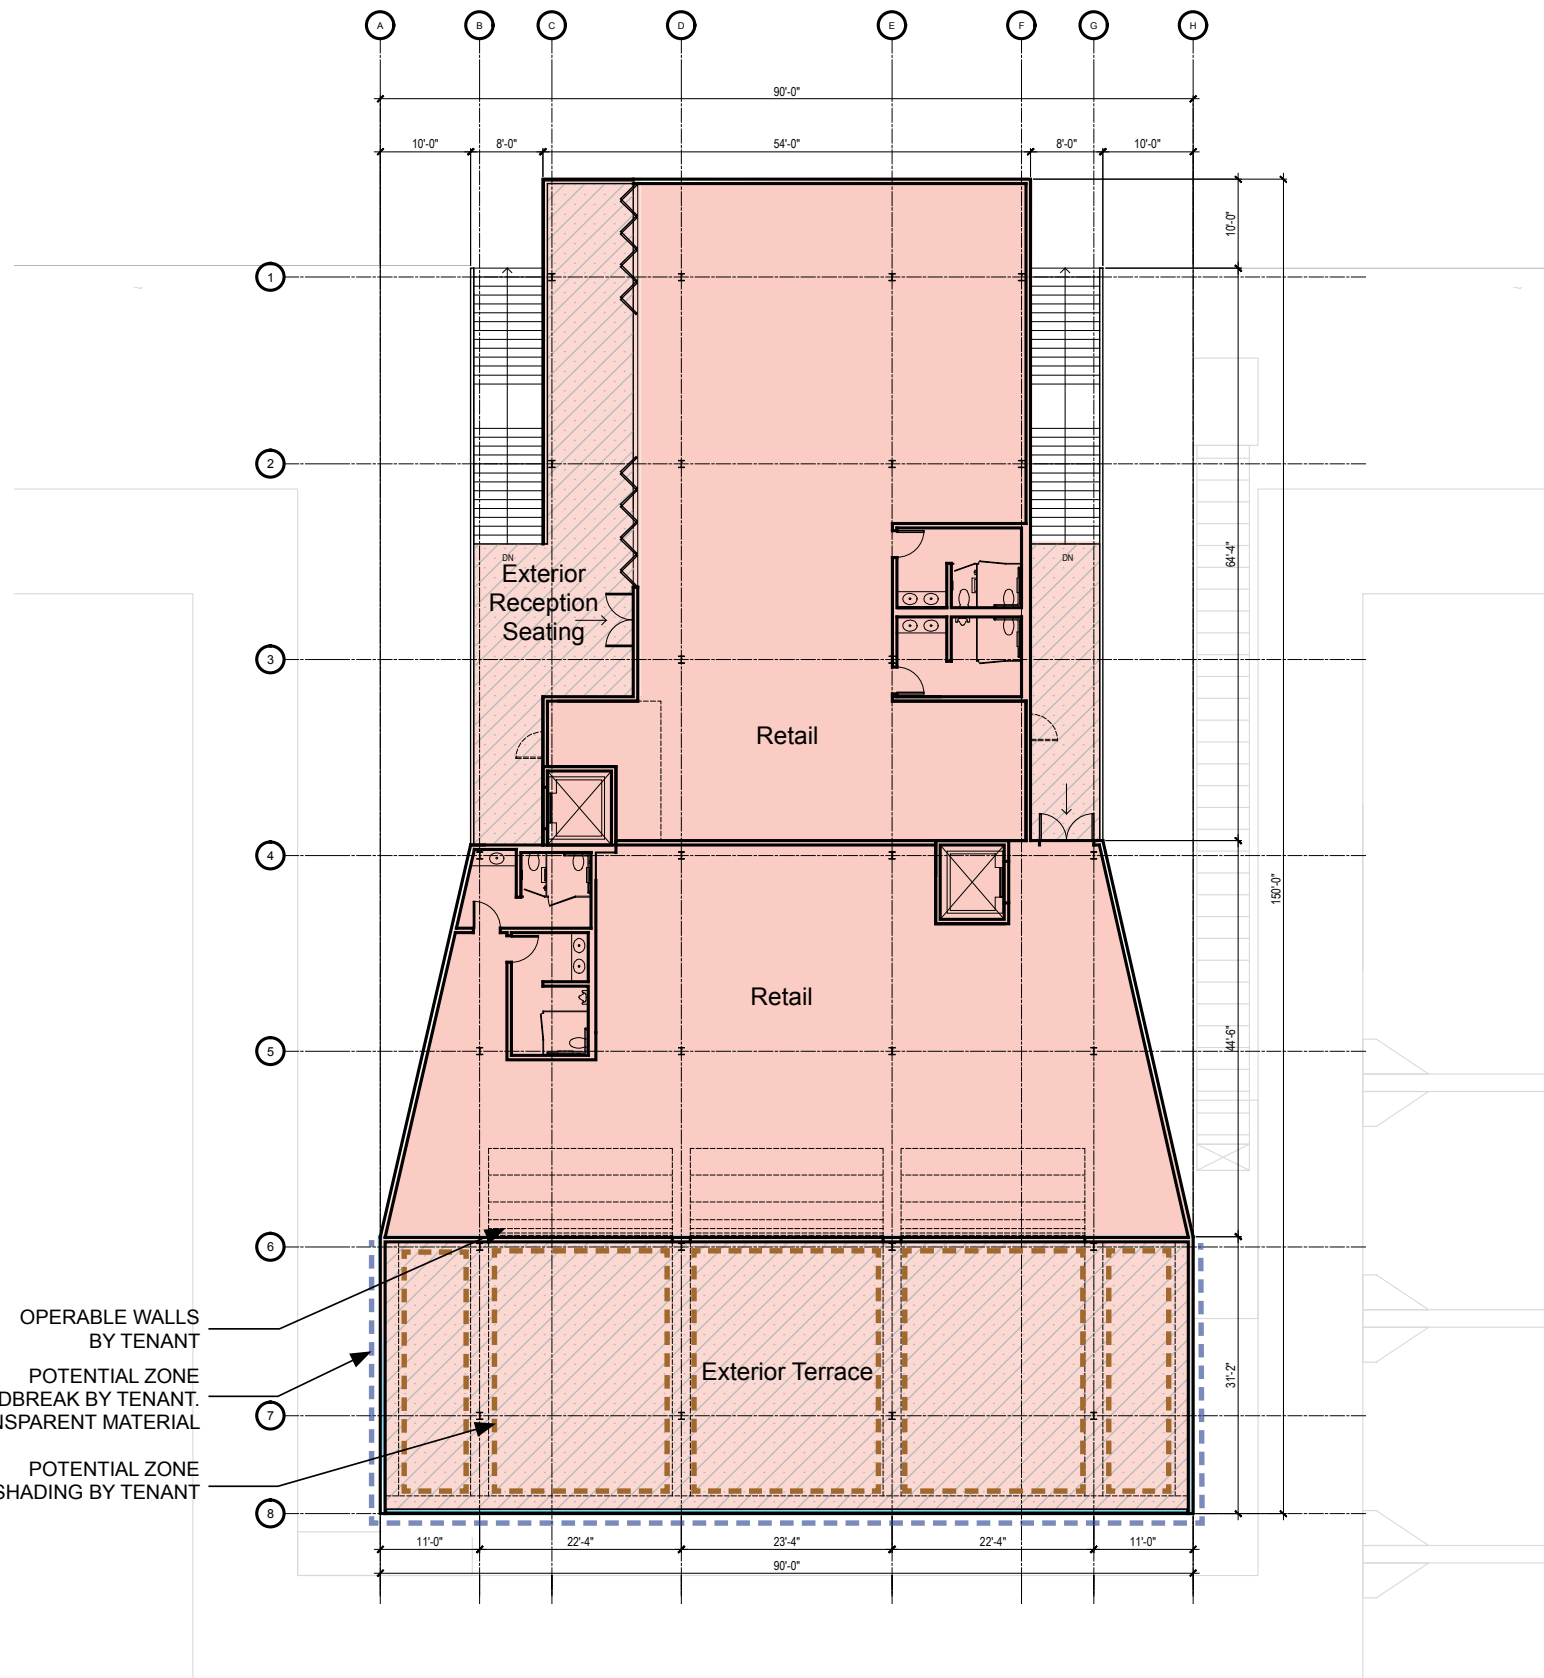

OPERABLE WALLS BY TENANT
 POTENTIAL ZONE FOR SEASONAL WINDBREAK BY TENANT. WINDBREAK TO BE PRIMARILY TRANSPARENT MATERIAL
 POTENTIAL ZONE FOR TENSILE SUN SHADING BY TENANT



█ SERVICE/ CORE/ OPERATIONS
 █ RETAIL