




	SHARED CEILING AREA	1/3 OF SHARED CEILING AREA	PH MEZZ AREA
PH1	420 SF	420 / 3 = 140	137 SF
PH2	255 SF	255 / 3 = 85	85 SF
PH3	319 SF	320 / 3 = 106	106 SF
PH4	231 SF	231 / 3 = 77	73 SF


- HOTEL ROOFTOP/ BAR/ LOUNGE
- HOTEL
- RESIDENTIAL
- RETAIL
- SERVICE / CORE/ OPERATIONS
- ROOFSCAPE / TERRACE
- GREEN ROOF
- WATER (POOL)
- OPEN TO BELOW
- ROOF BELOW

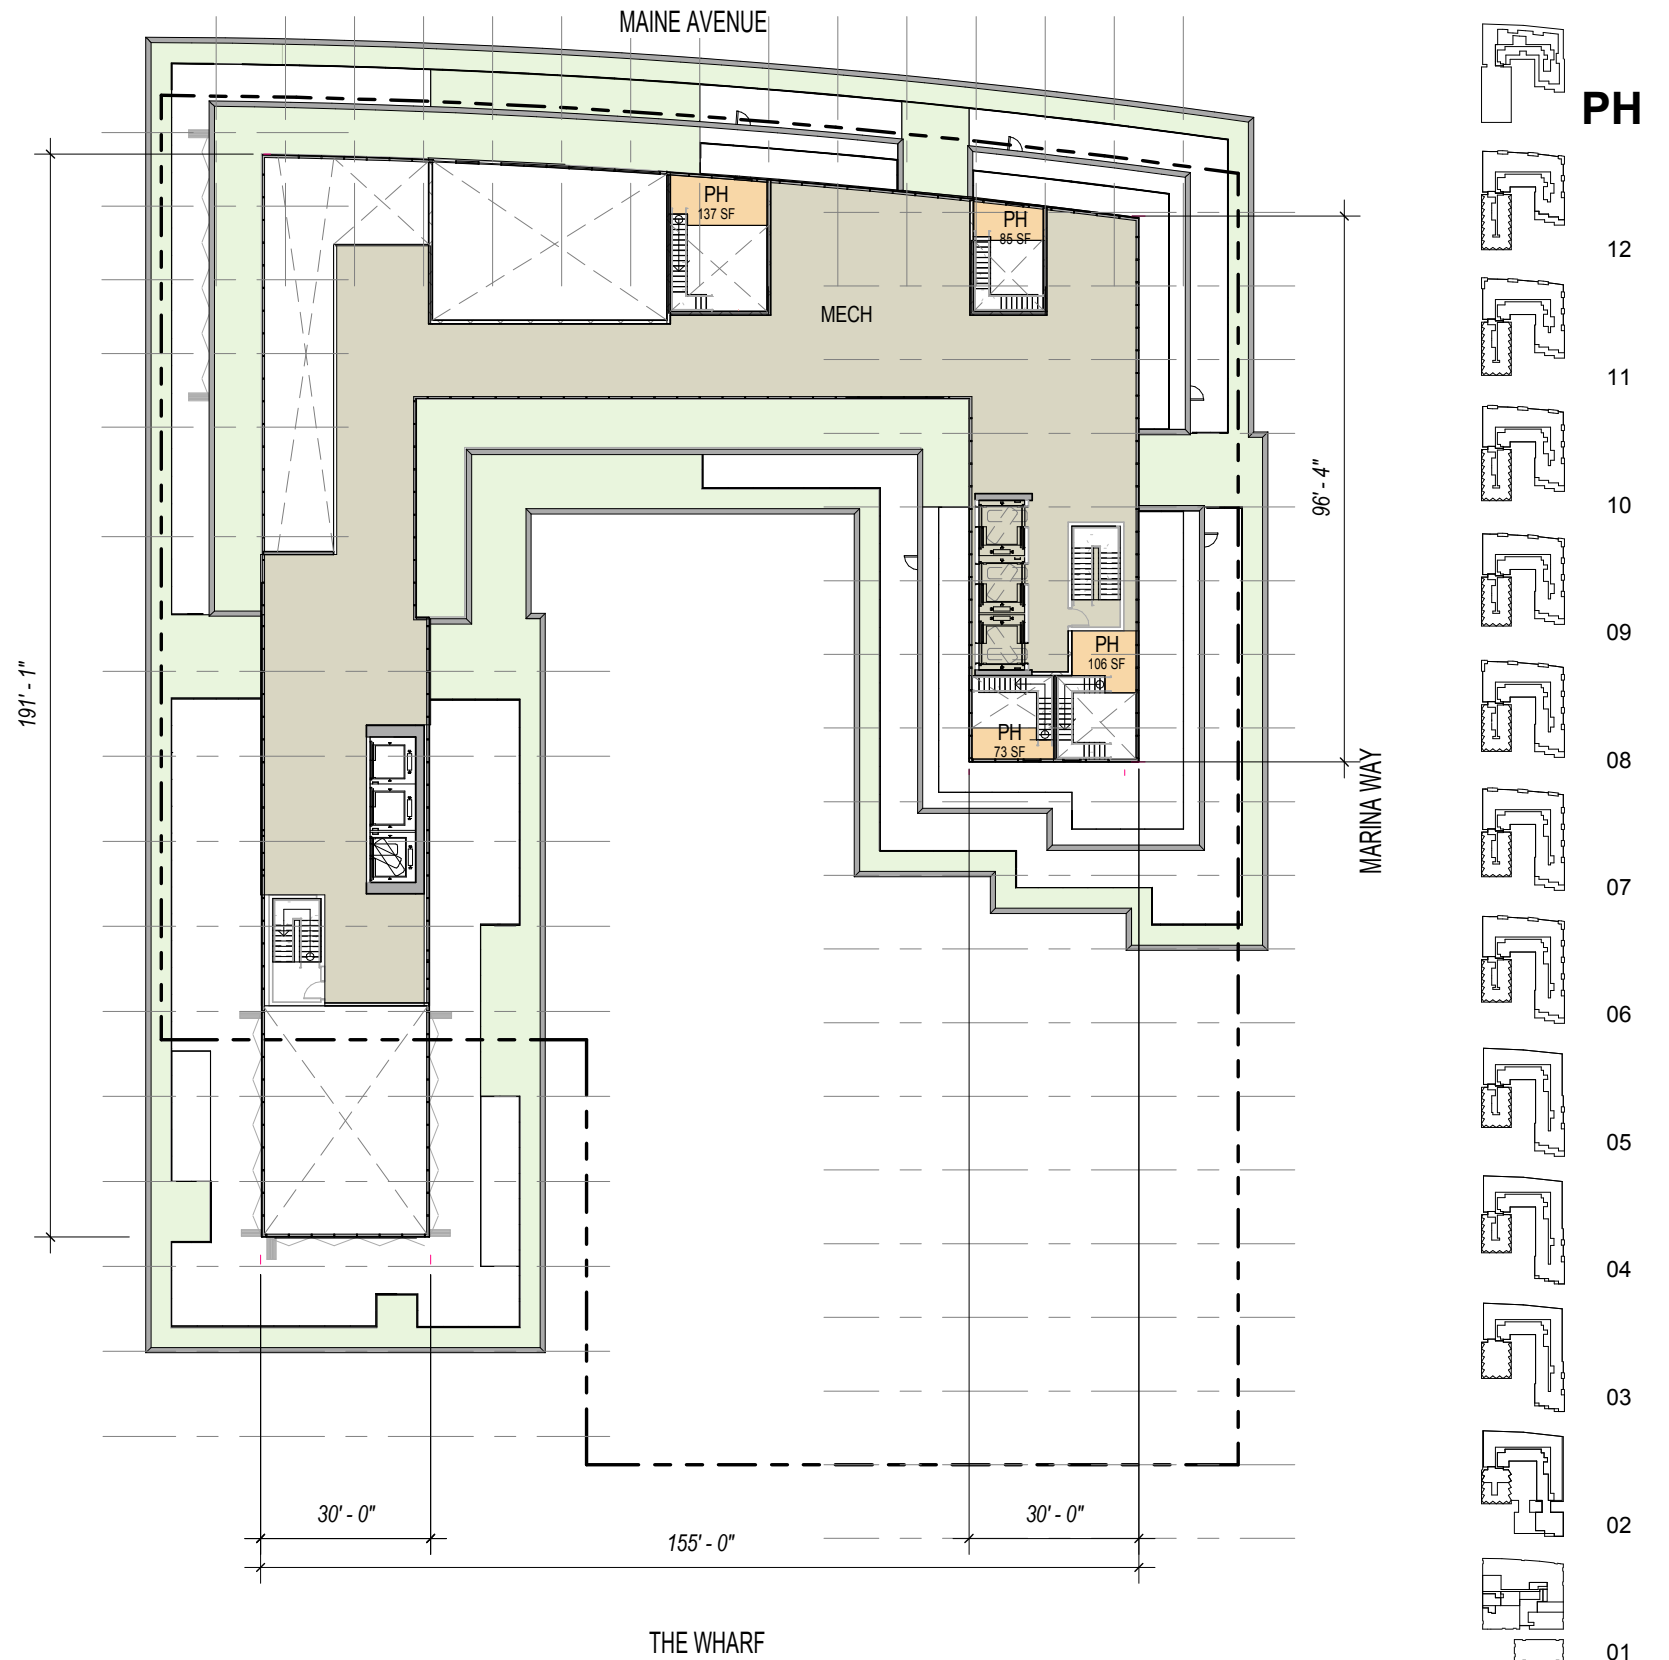


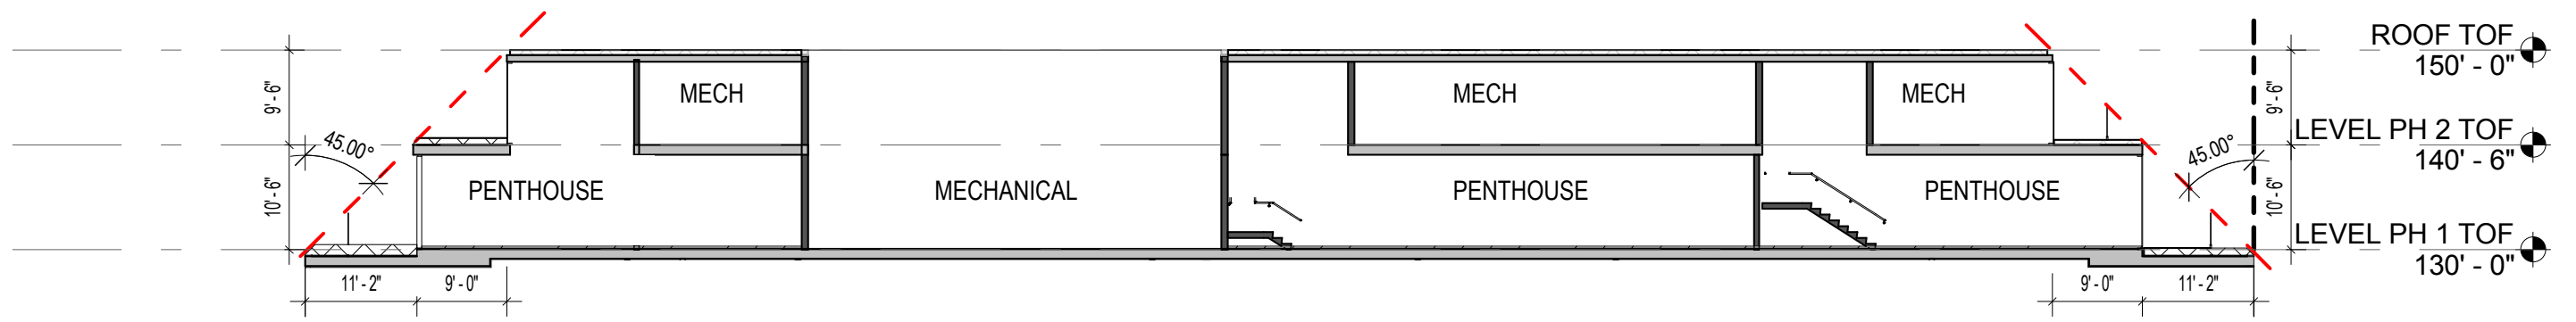


section a-a

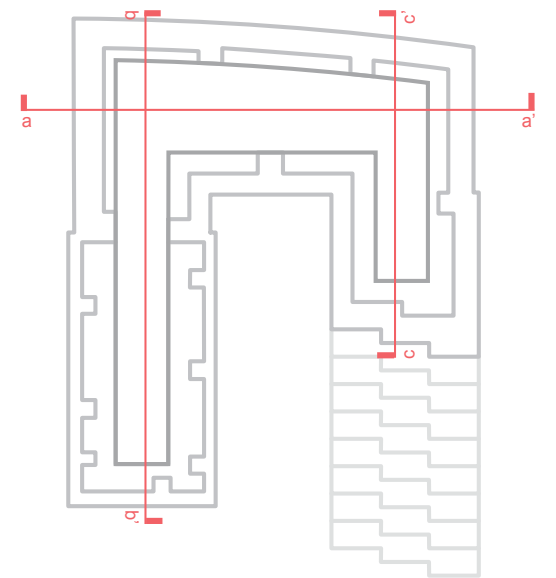

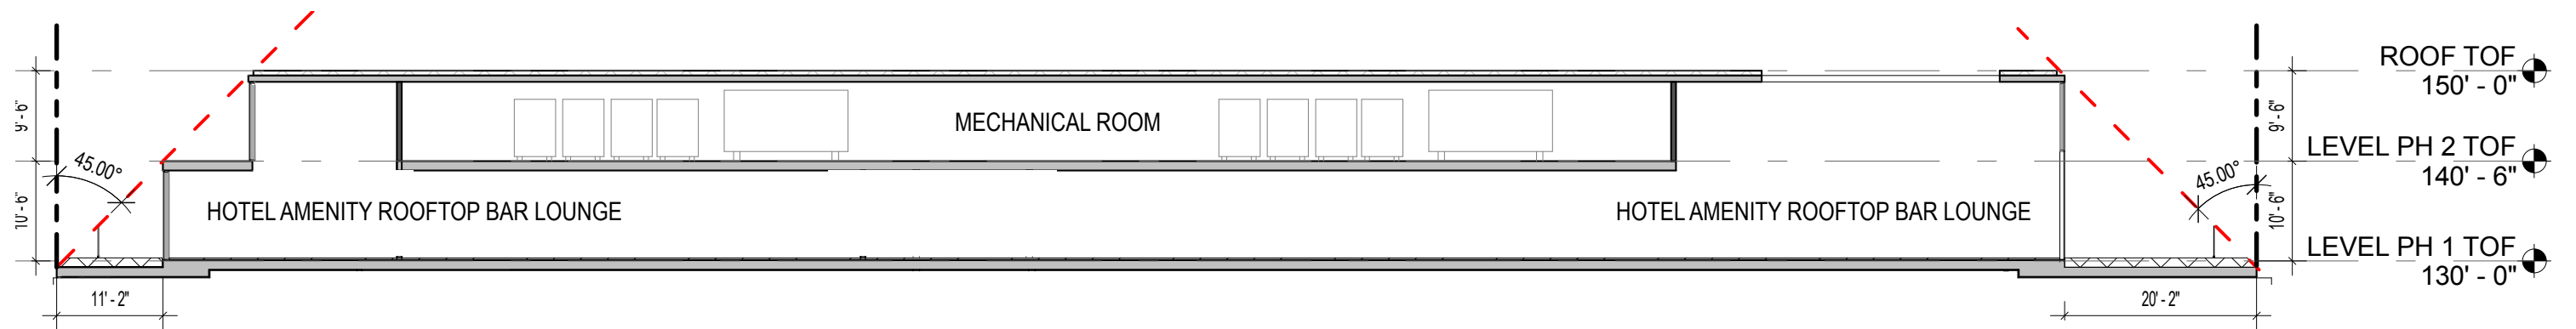

section b-b

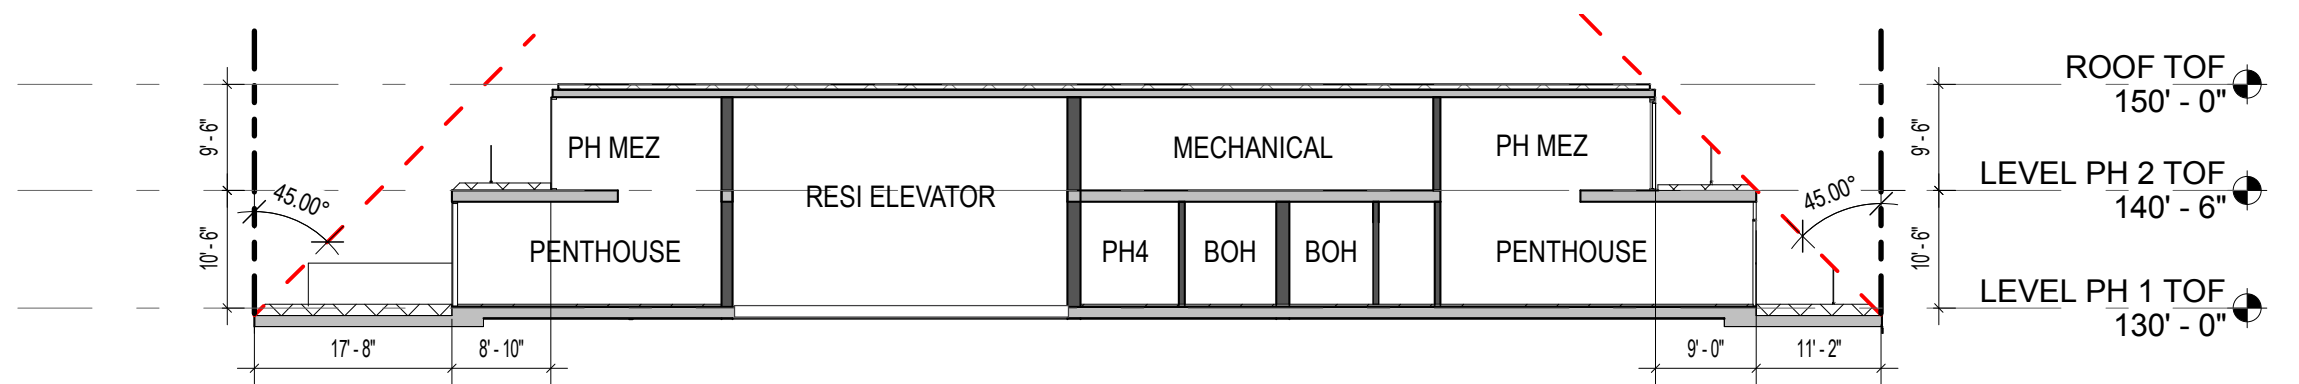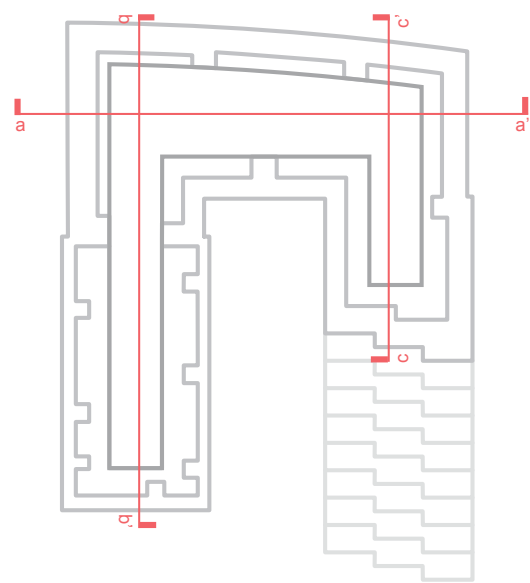

section c- c