


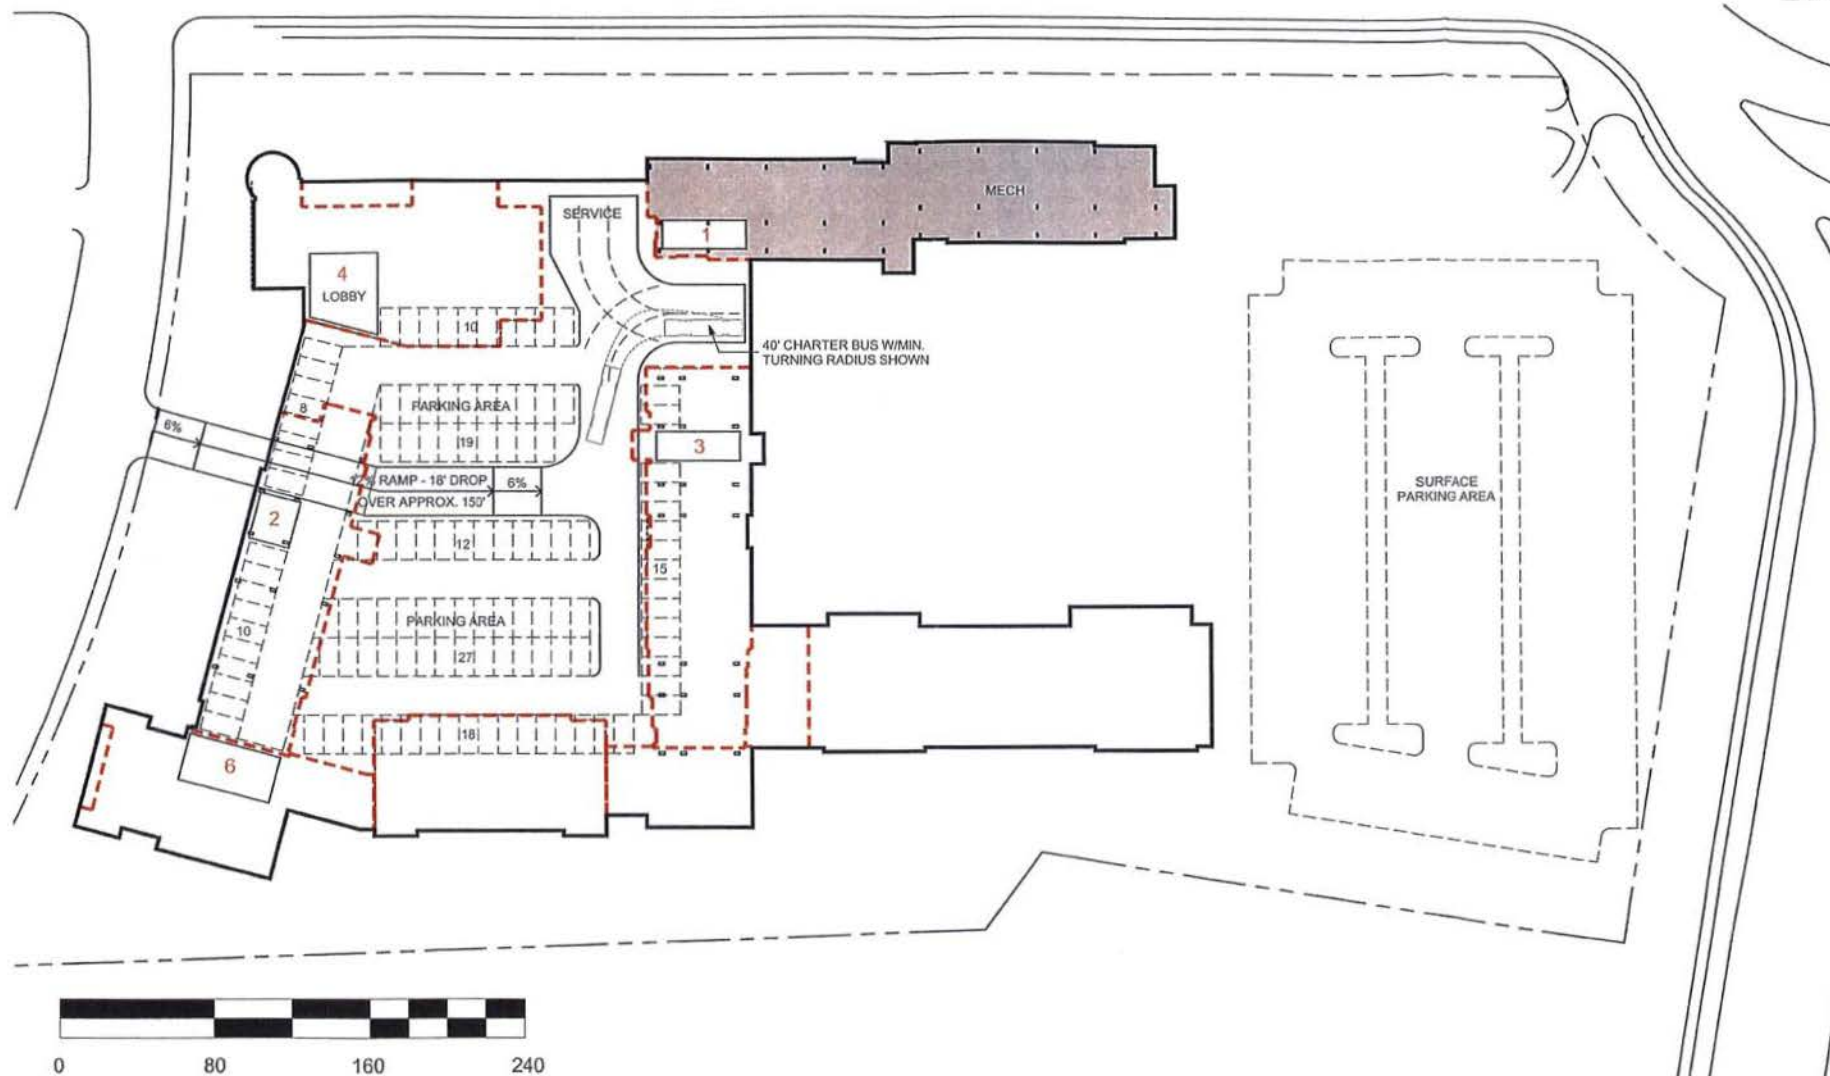

AMERICAN UNIVERSITY EAST CAMPUS DEVELOPMENT

GARAGE PLAN

05.19.2011

LITTLE
DIVERSIFIED ARCHITECTURAL CONSULTING

ZONING COMMISSION

District of Columbia

CASE NO.11-07C

EXHIBIT NO.2B