
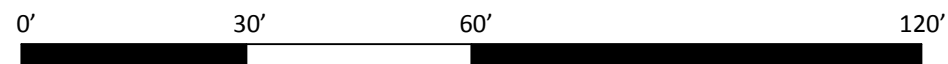
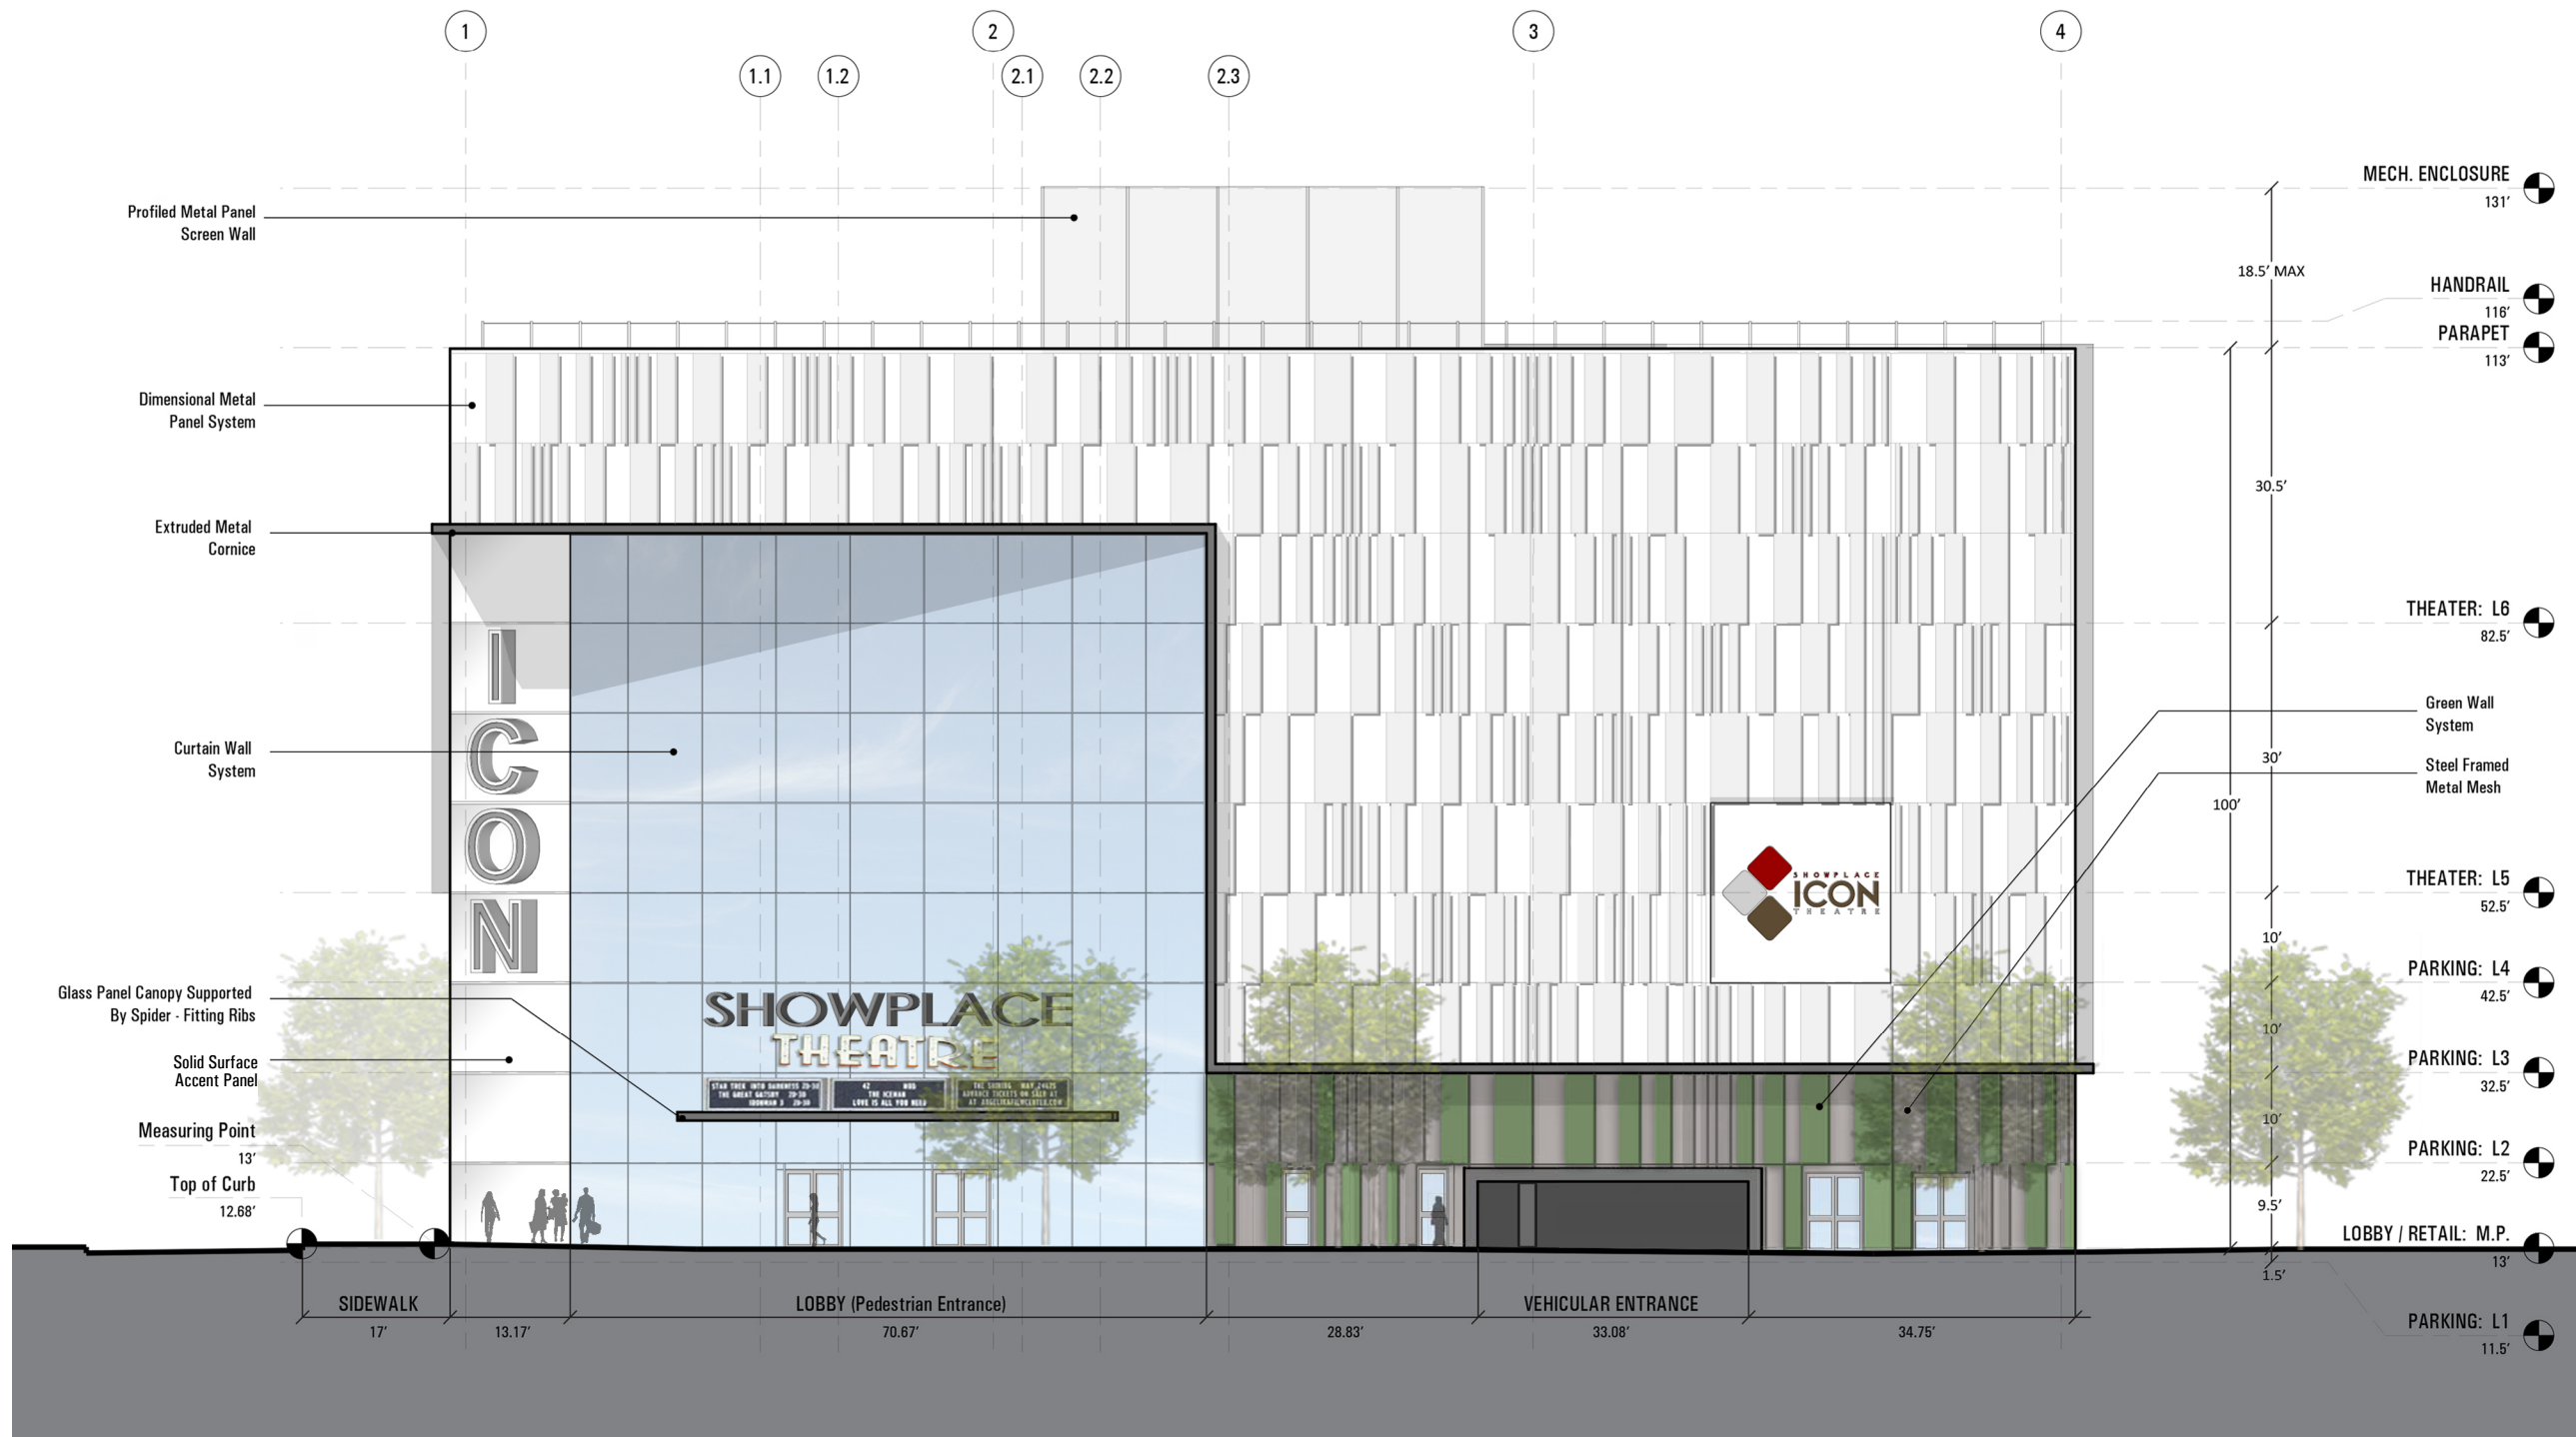


*Signage is illustrative only and is subject to change. Signage generally reflects size, orientation, and location.

*Location of doors and windows are conceptual and are subject to change based on tenant needs.

*Height and shape of trees is illustrative only and subject to change

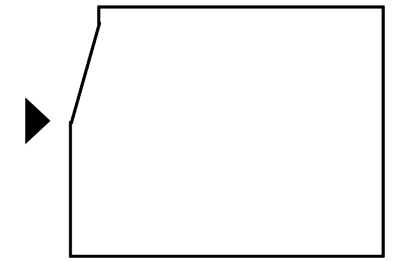

*Signage is illustrative only and is subject to change. Signage generally reflects size, orientation, and location.

*Location of doors and windows are conceptual and are subject to change based on tenant needs.

*Height and shape of trees is illustrative only and subject to change