



West Elevation - 1 1/2 Street

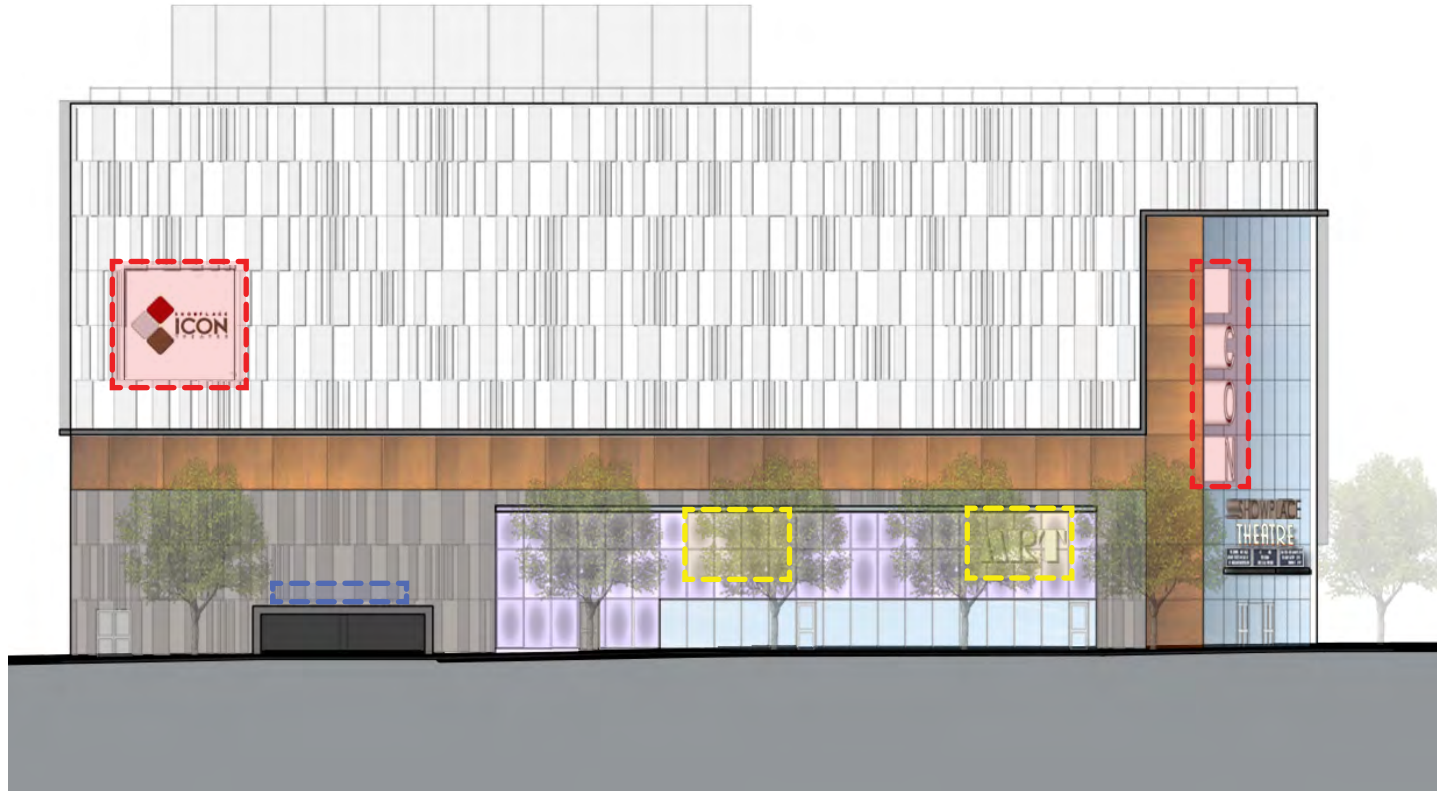

East Elevation - Canal Street



North Elevation - N Place SE


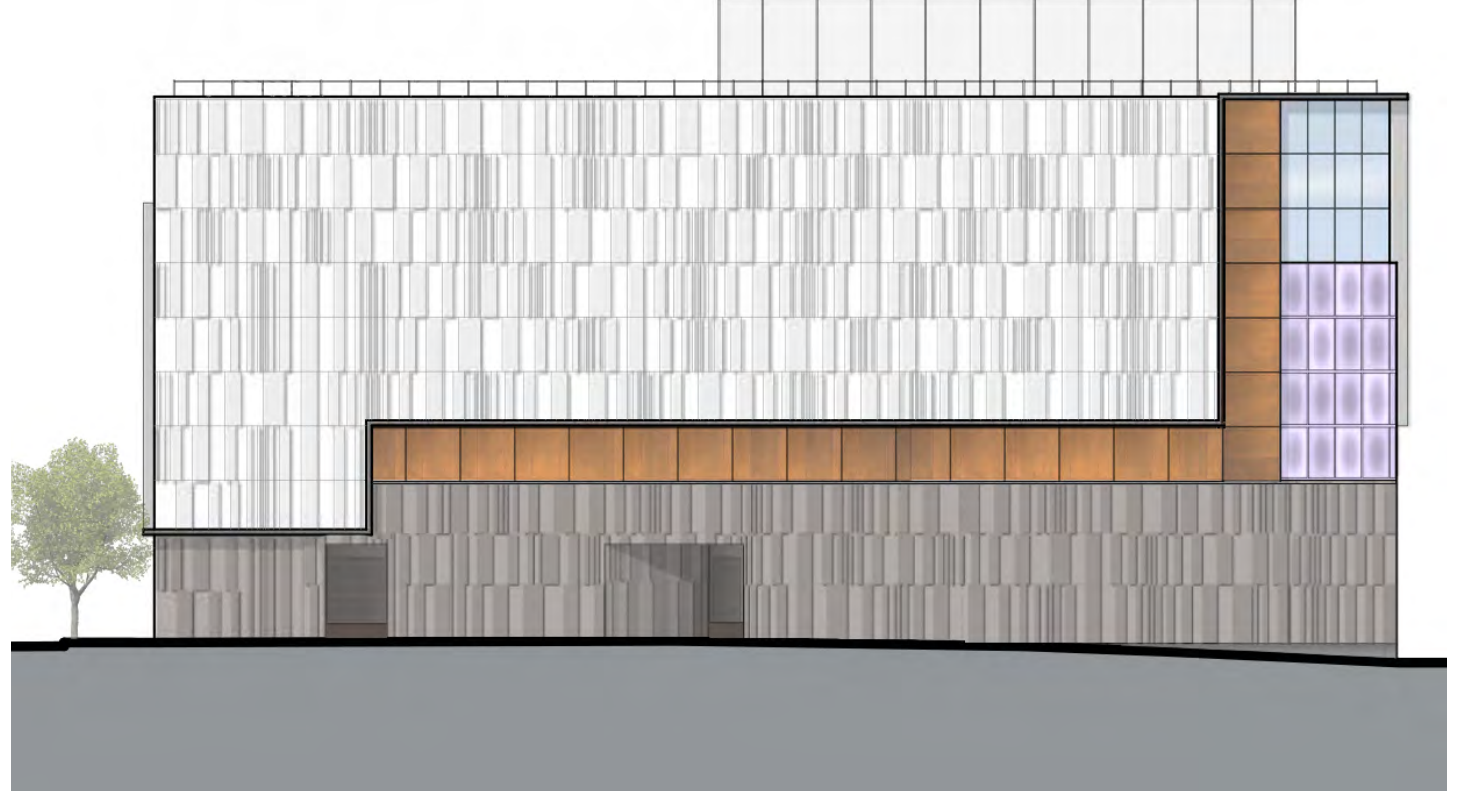


South Elevation - DC Water Driveway


- Theater Signage
- Parking Signage
- Retail Signage

\*Signage is illustrative only and is subject to change.  
Signage generally reflects size, orientation, and location.



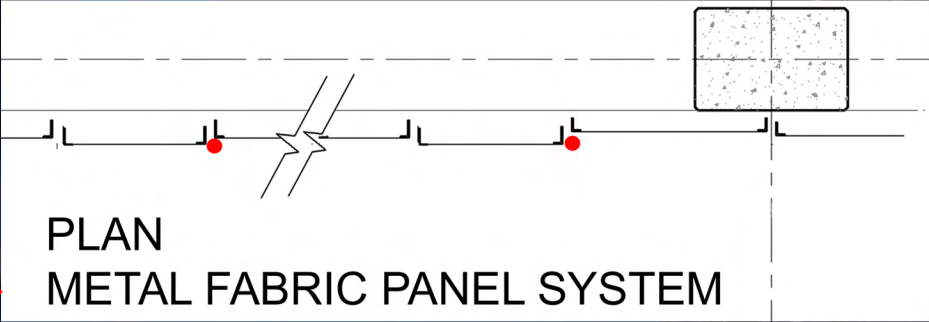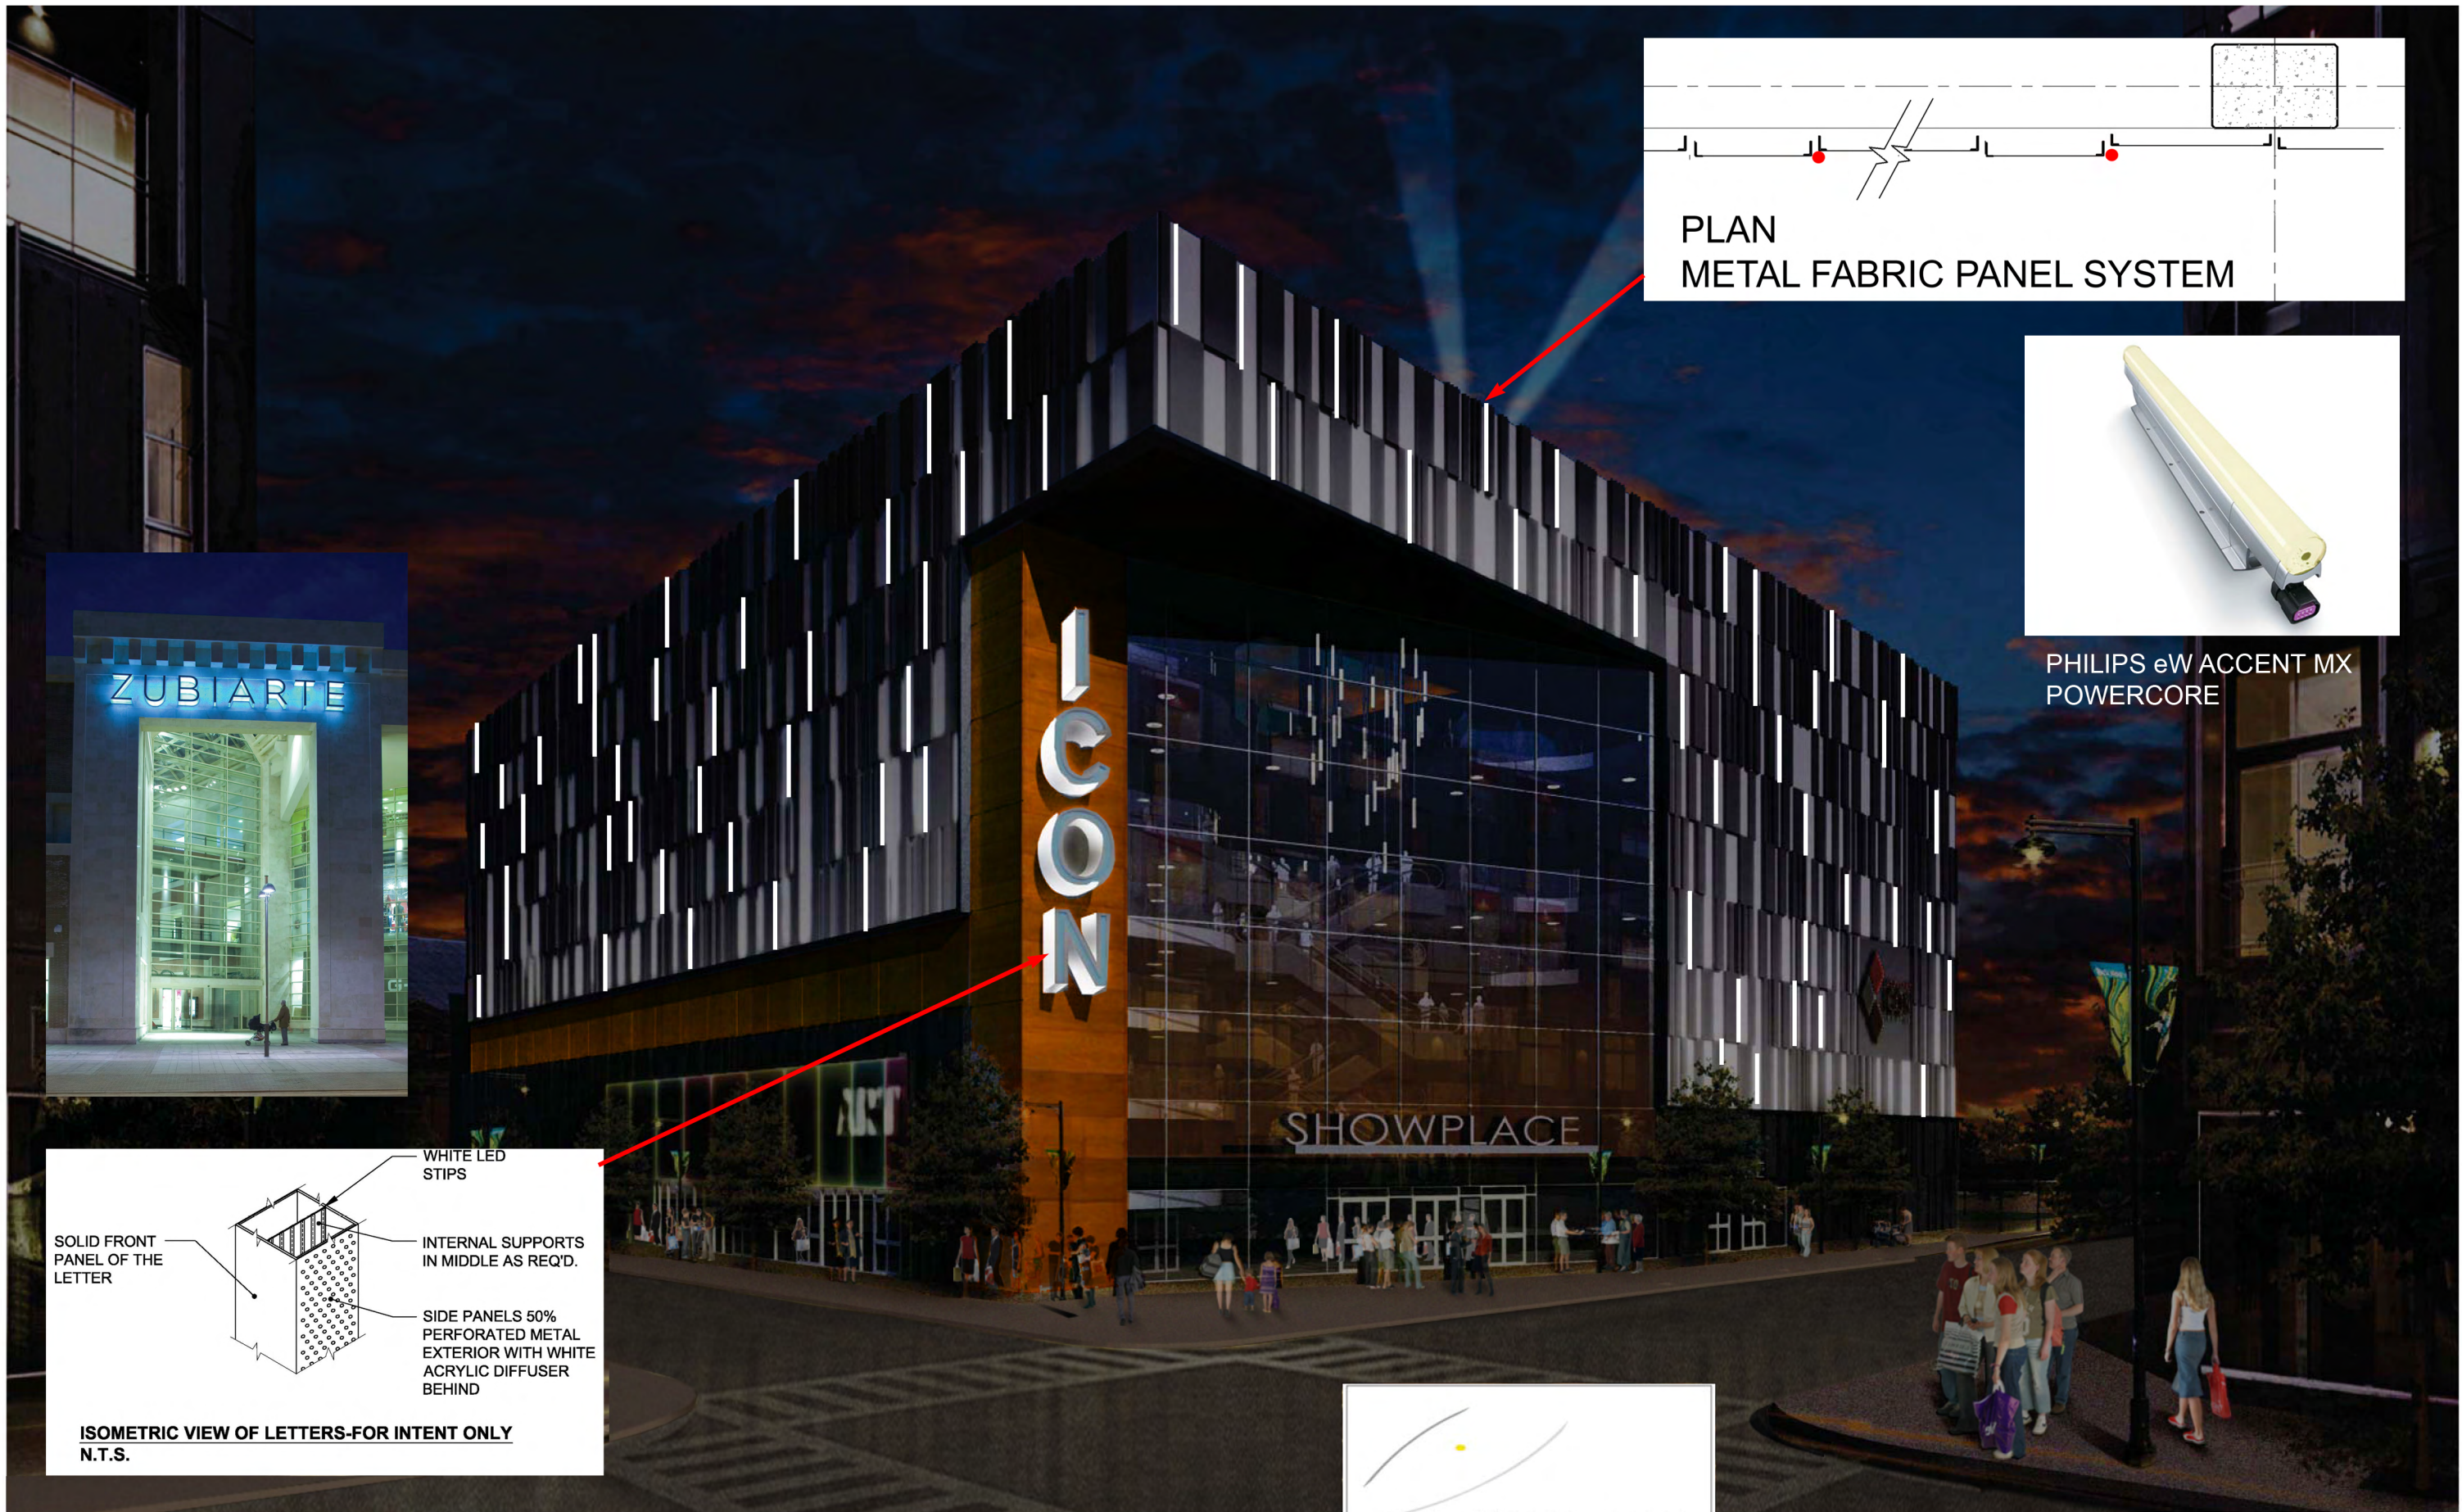

PHILIPS eW ACCENT MX  
POWERCORE

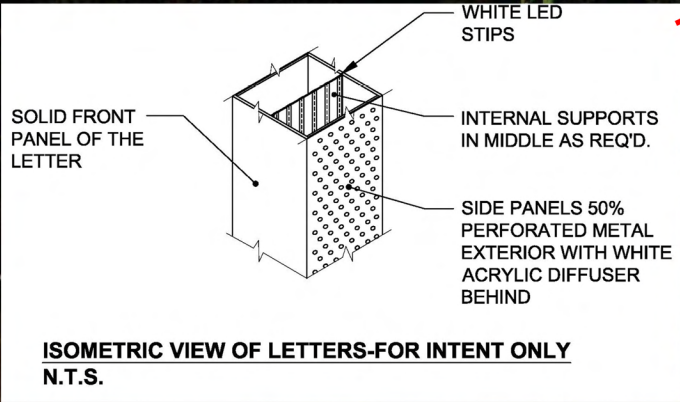



WASA F1 LIGHTING SKETCHPACK  
14 February 2013





PHILIPS eW ACCENT MX  
POWERCORE

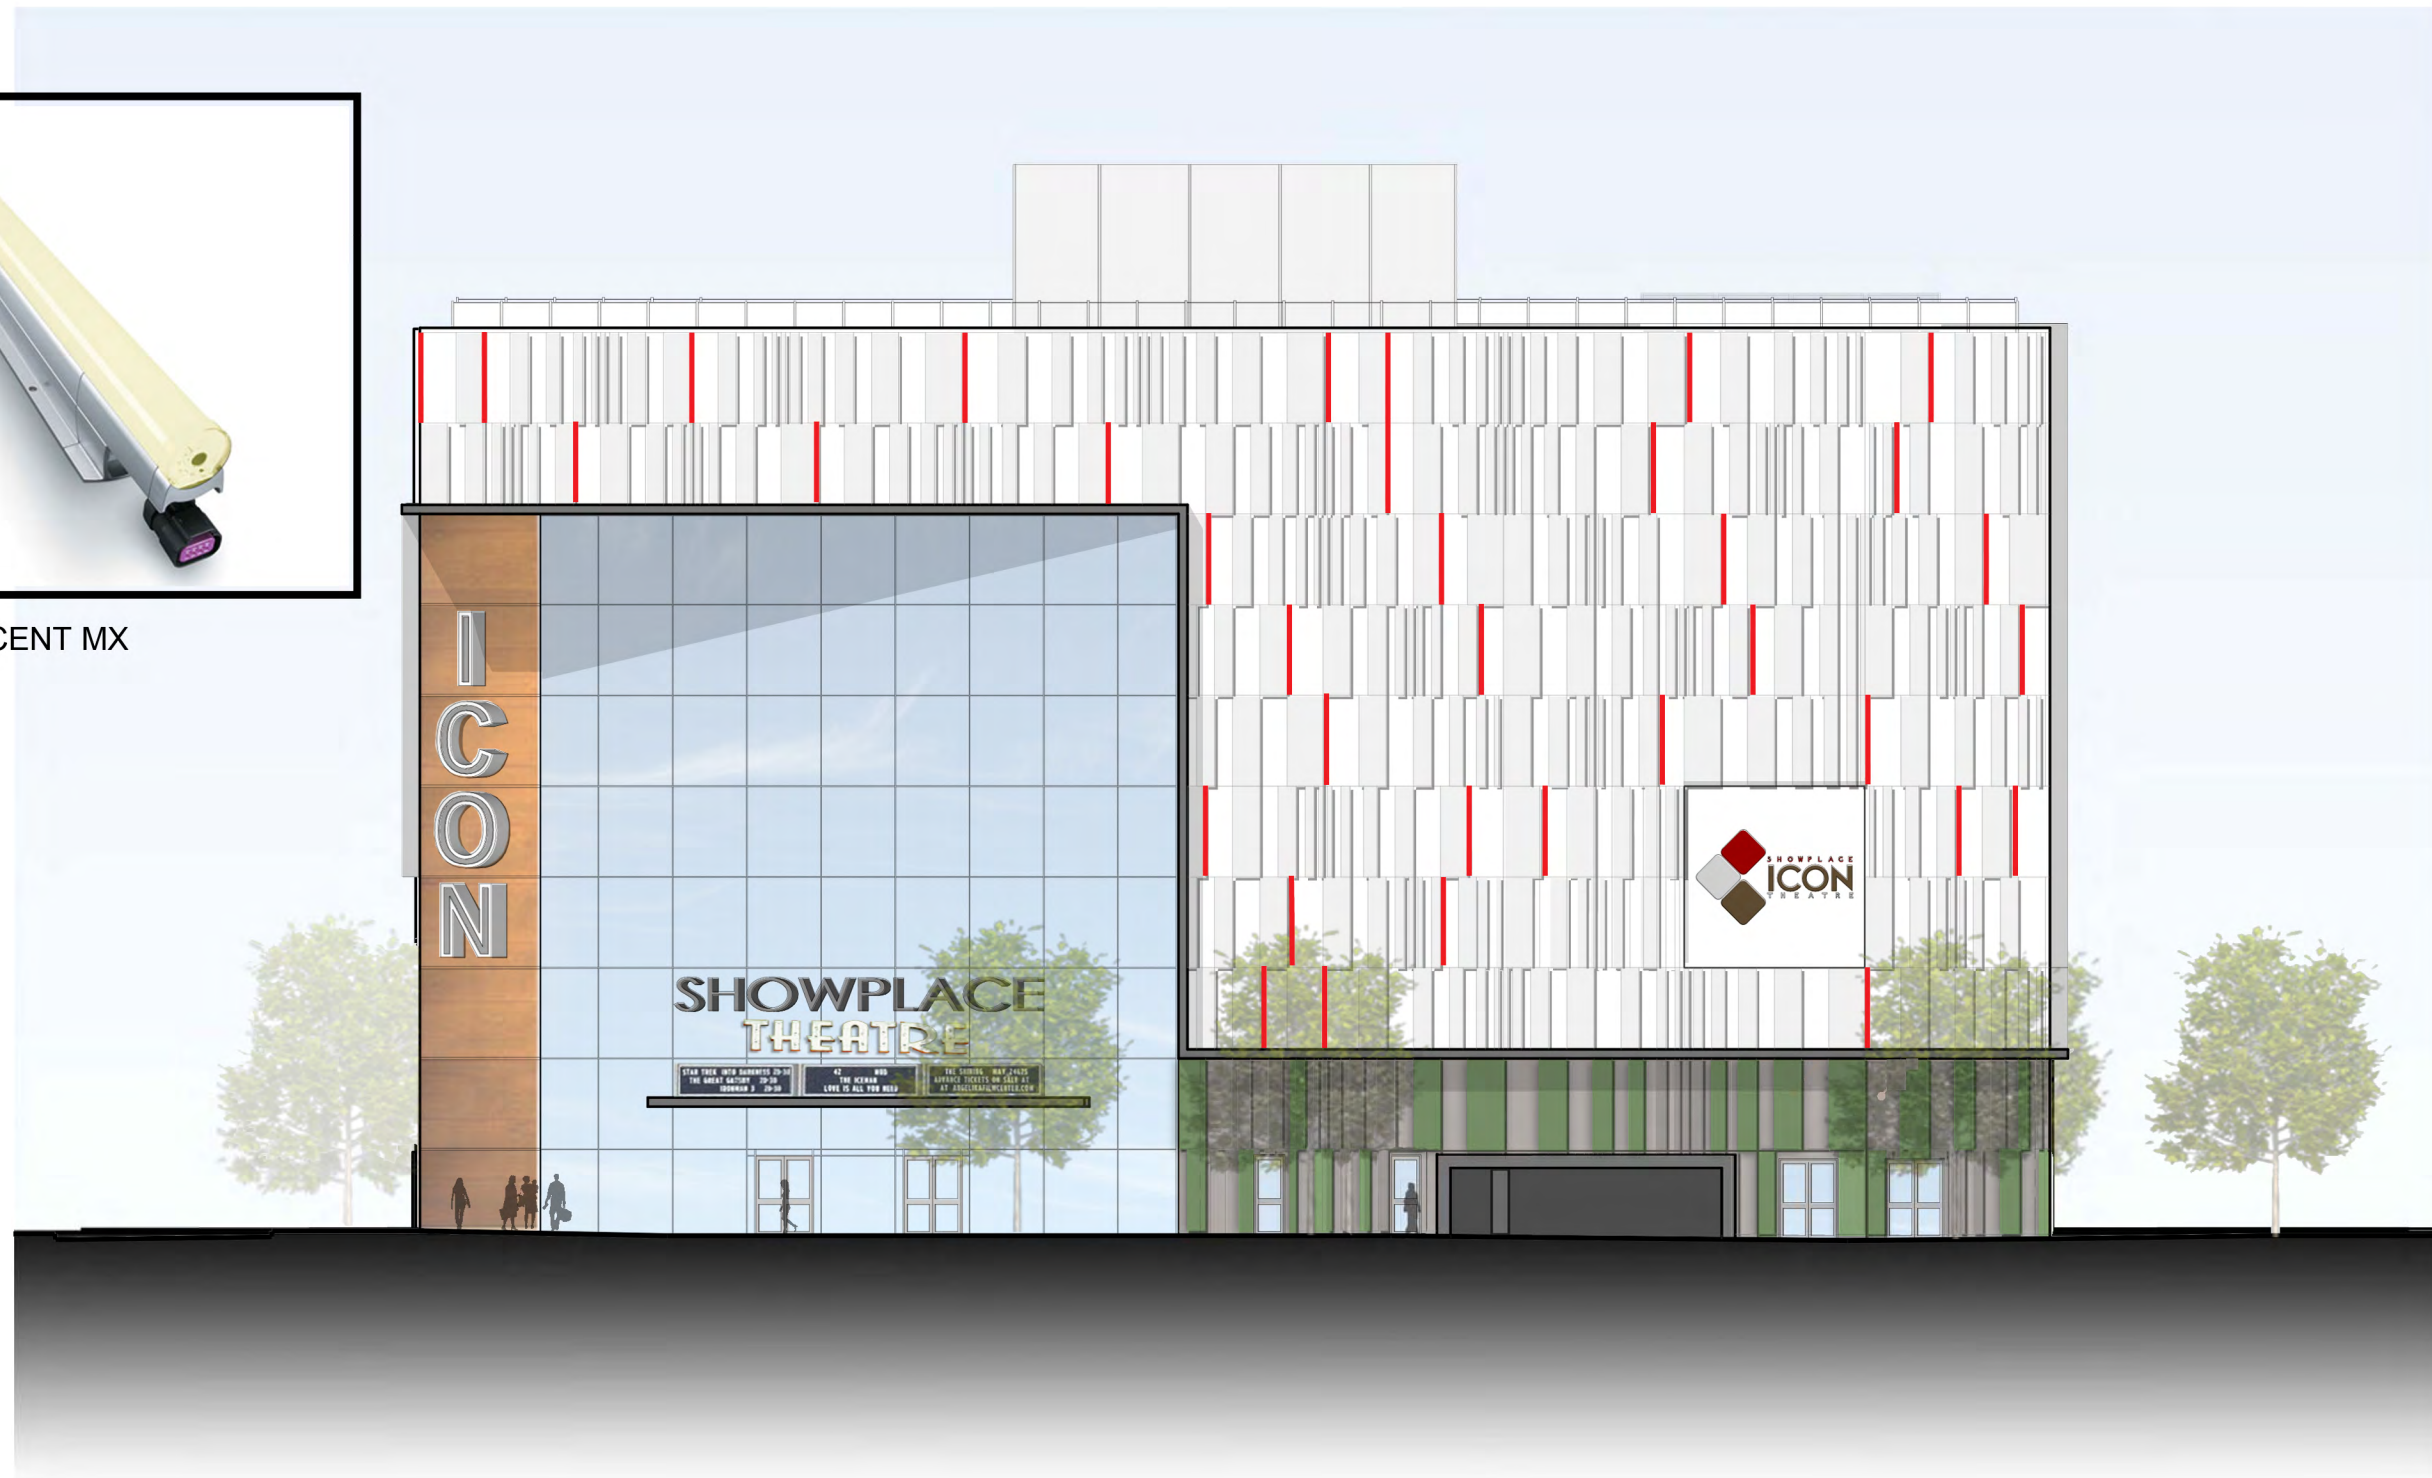


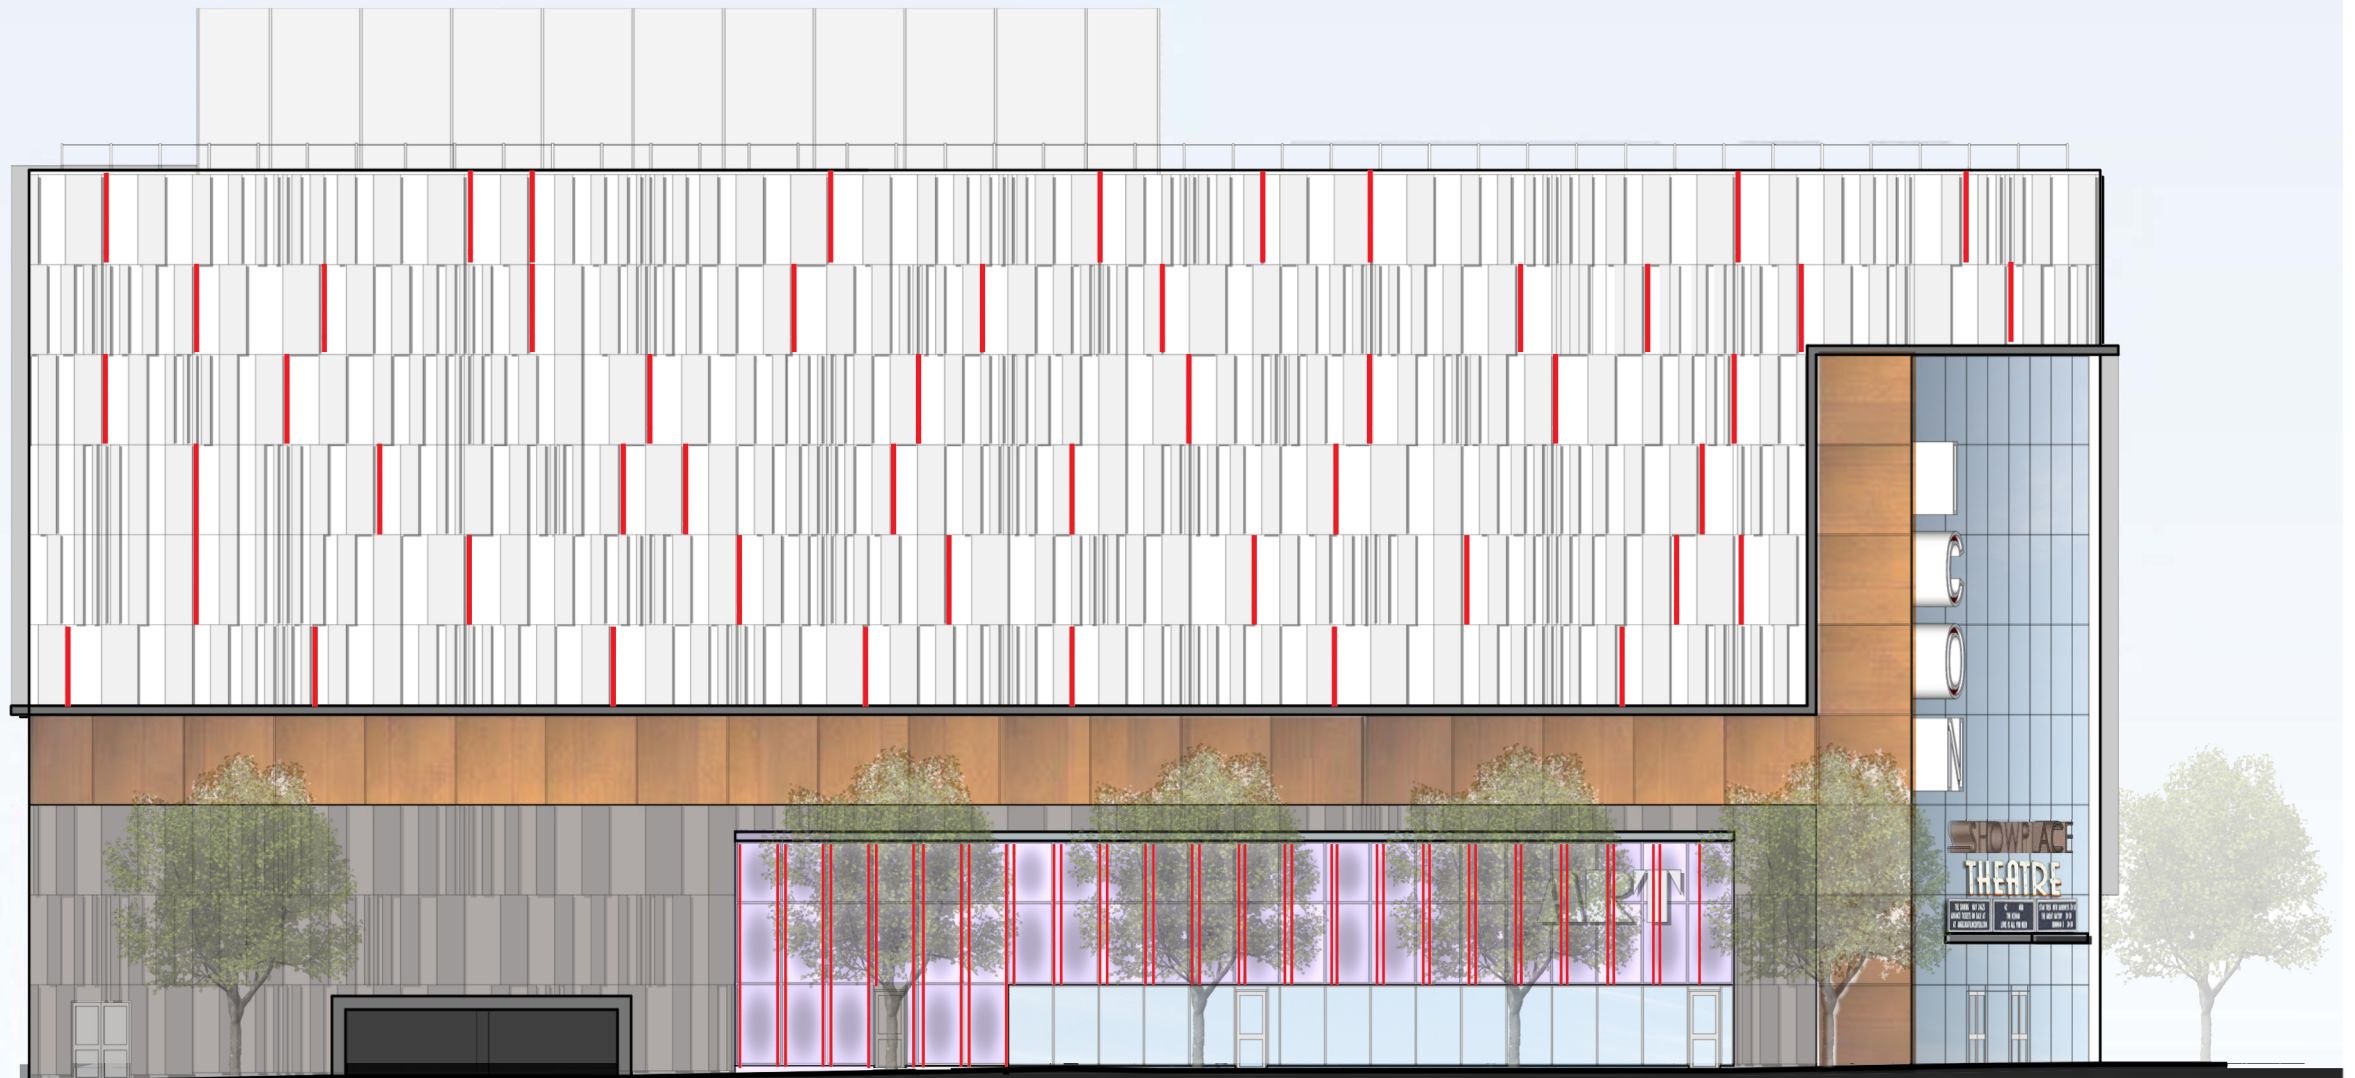

PHILIPS COLORGRAZE RGB POWERCORE



PHILIPS eW ACCENT MX POWERCORE

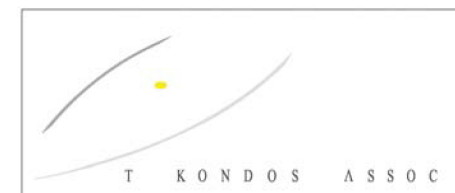



WASA F1 LIGHTING SKETCHPACK  
14 February 2013

Lighting Narrative



F1 Block Cinema



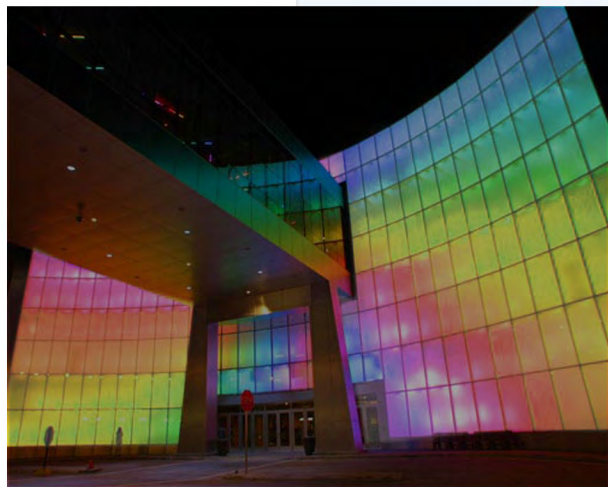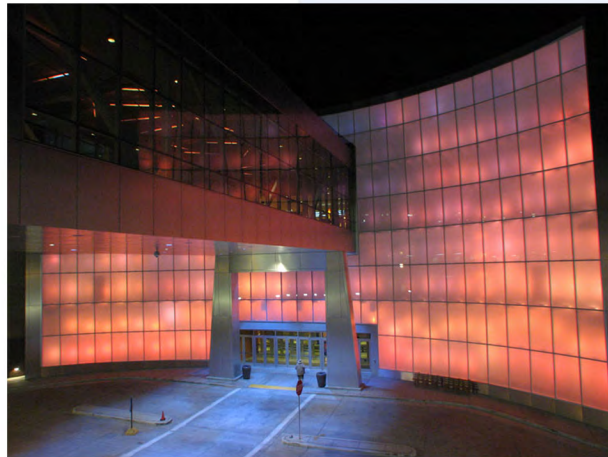


PHILIPS COLORGRAZE RGB  
POWERCORE



PHILIPS eW ACCENT MX  
POWERCORE




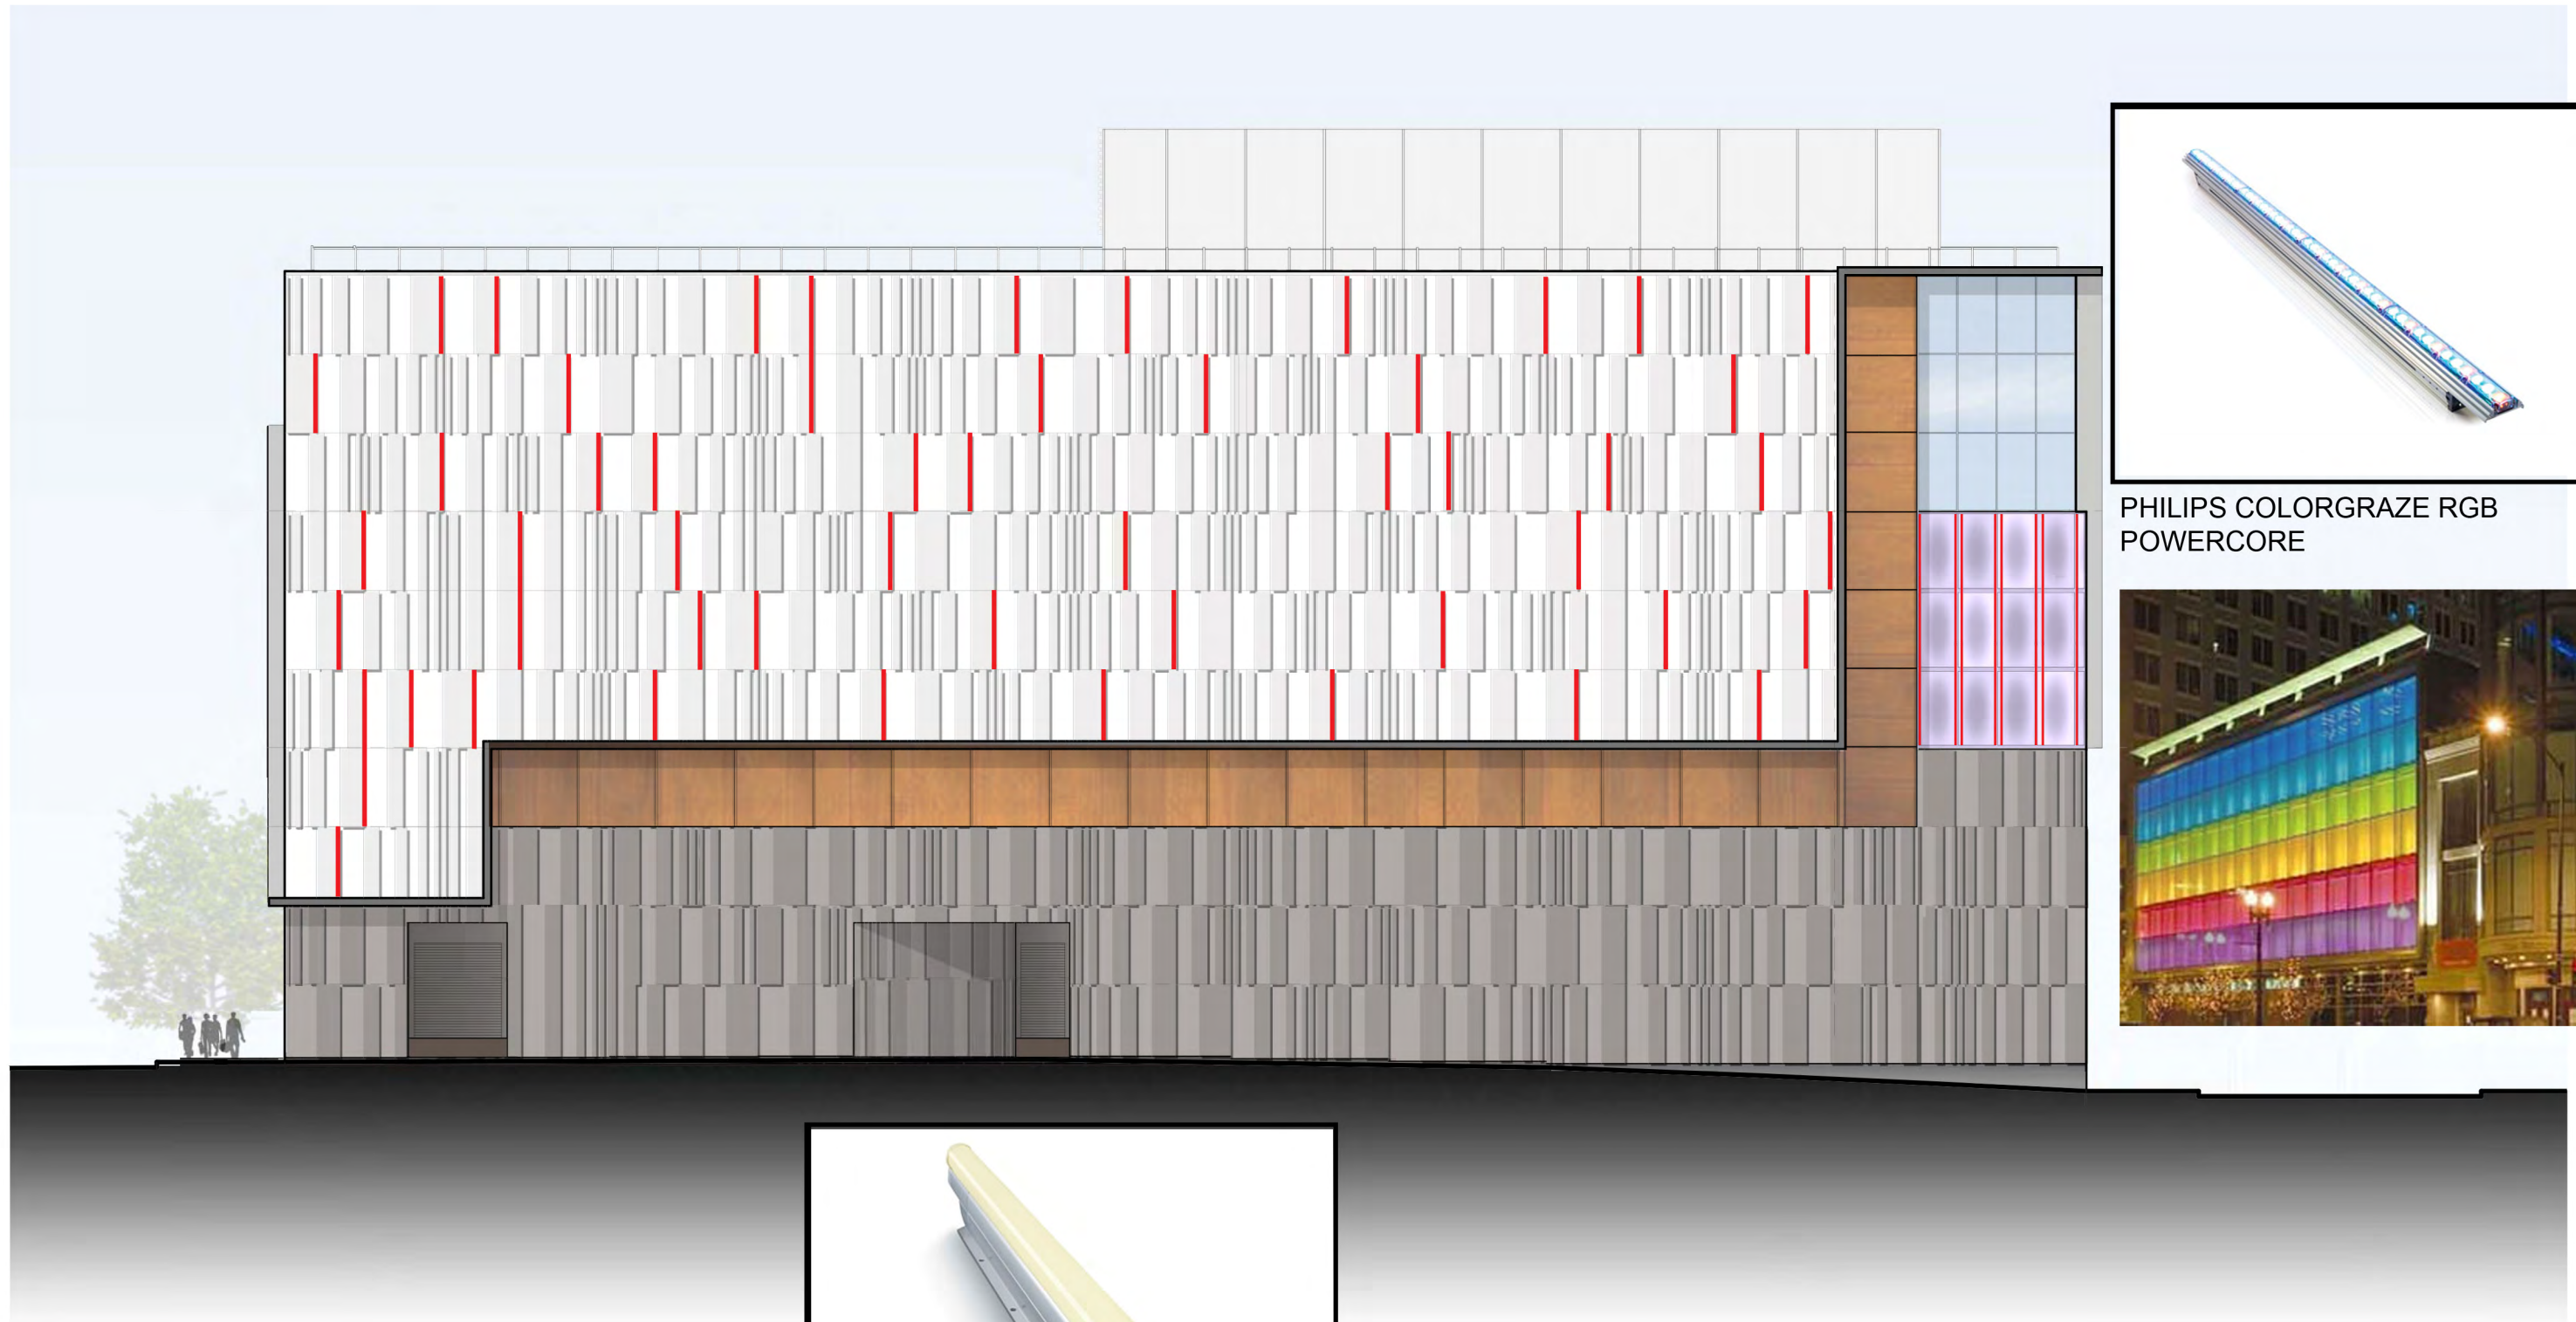

PHILIPS COLORGRAZE RGB POWERCORE



PHILIPS eW ACCENT MX POWERCORE

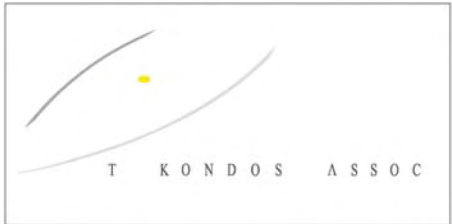

WASA F1 LIGHTING SKETCHPACK  
14 February 2013

Lighting Narrative  
A-47

