




LANDSCAPE FEATURES

1. CANOPY TREE, TYP.
2. DINING TERRACE
3. ENTRY PLAZA
4. FLOWERING TREE, TYP.
5. OVERLOOK TERRACE
6. YOUNG CHILDREN'S PLAY AREA ~ 3,400 SF
7. STORMWATER MANAGEMENT AREA
8. STREET TREE, TYP.
9. TERRACED AREA
10. "WILDERNESS" PLAY AREA ~ 5,000 SF
11. BIKE RACK LOCATION - 6 SPACES

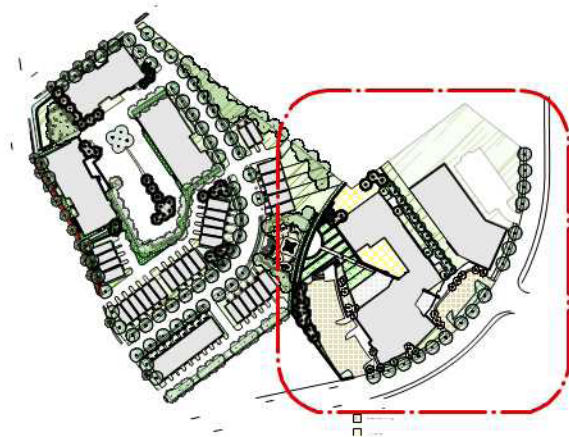

© 2015 Torti Gallas Urban, Inc. | 1326 H Street NE 2nd Floor Washington, DC 20002

STANTON COMMONS - LANDSCAPE PLAN

March, 14, 2016

L-05



Stanton Square and Commons

ZONING COMMISSION
District of Columbia
CASE NO. 13-05
EXHIBIT NO. 70A6




© 2015 Torti Gallas Urban, Inc. | 1326 H Street NE 2nd Floor Washington, DC 20002


GAR CALCULATIONS

March, 14, 2016


L-06

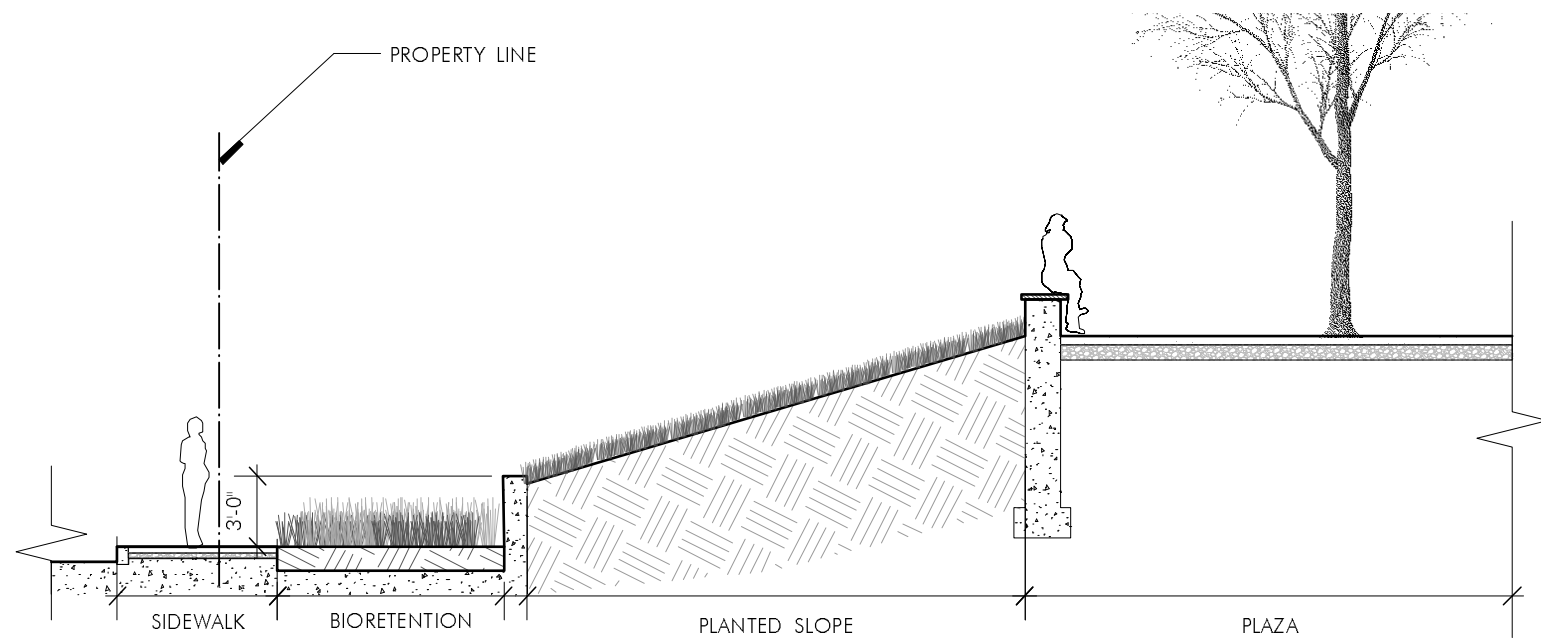


1 Section 1
Scale: 1/8" = 1'-0"

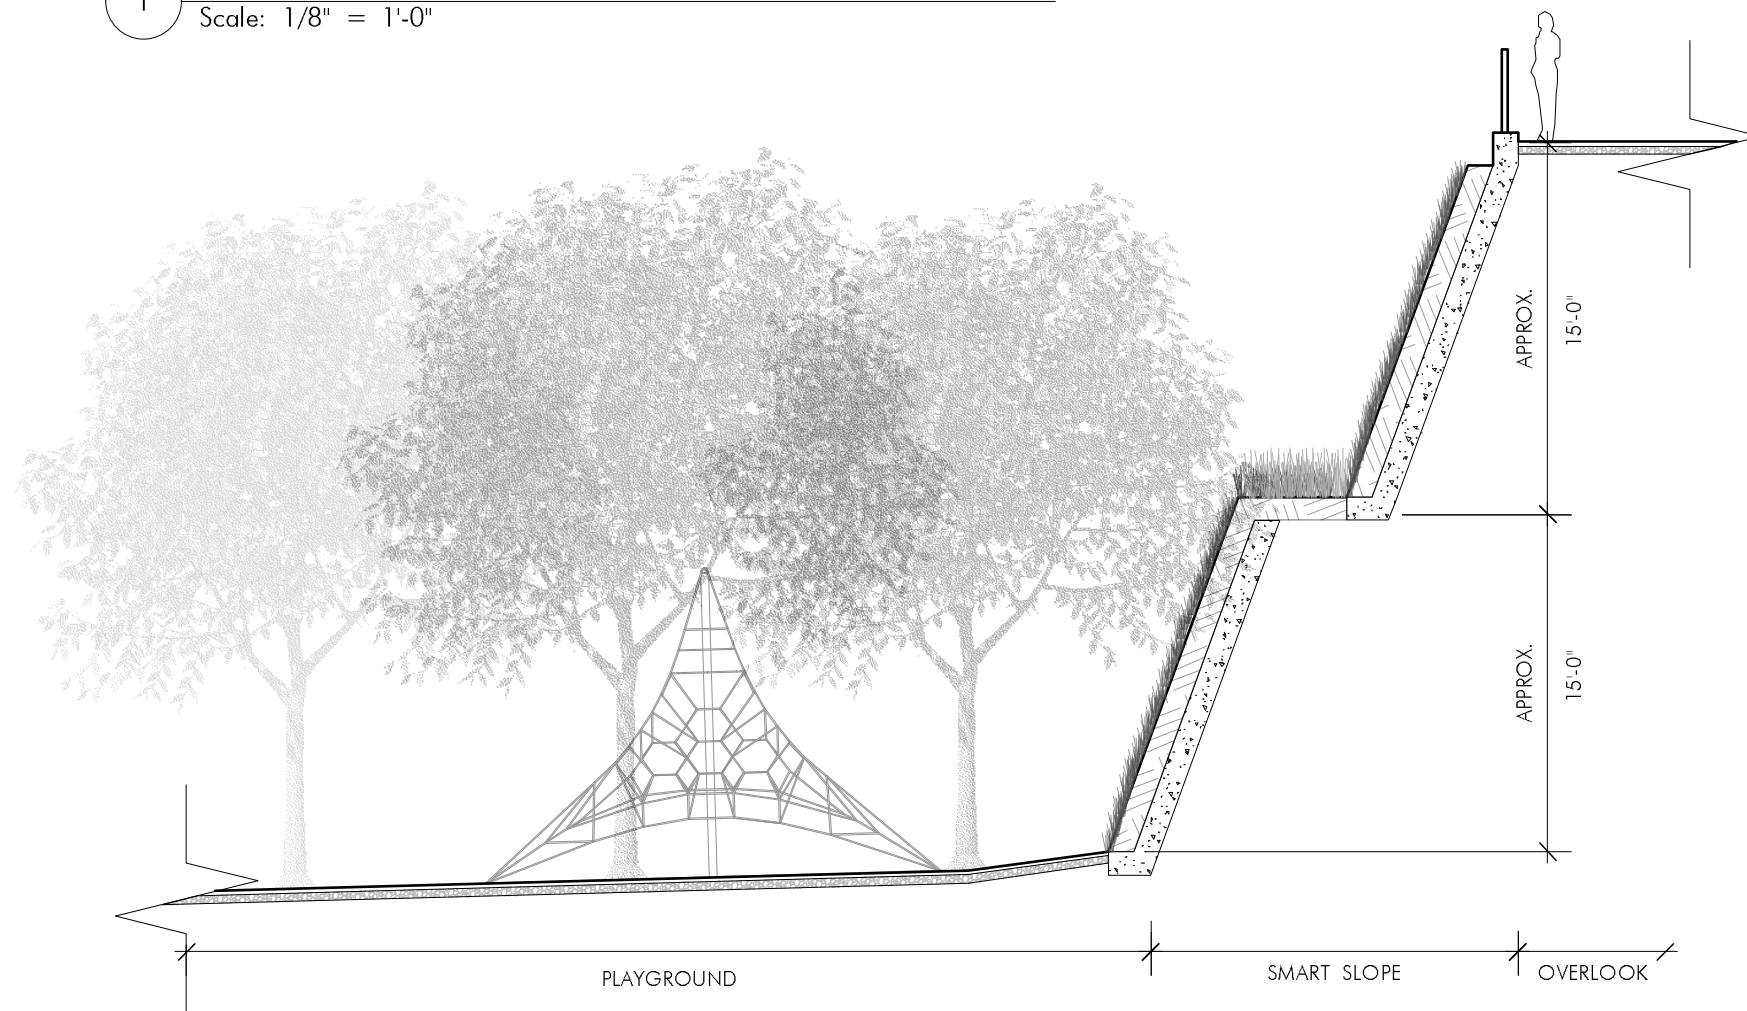


2 Section 2
Scale: 1/8" = 1'-0"

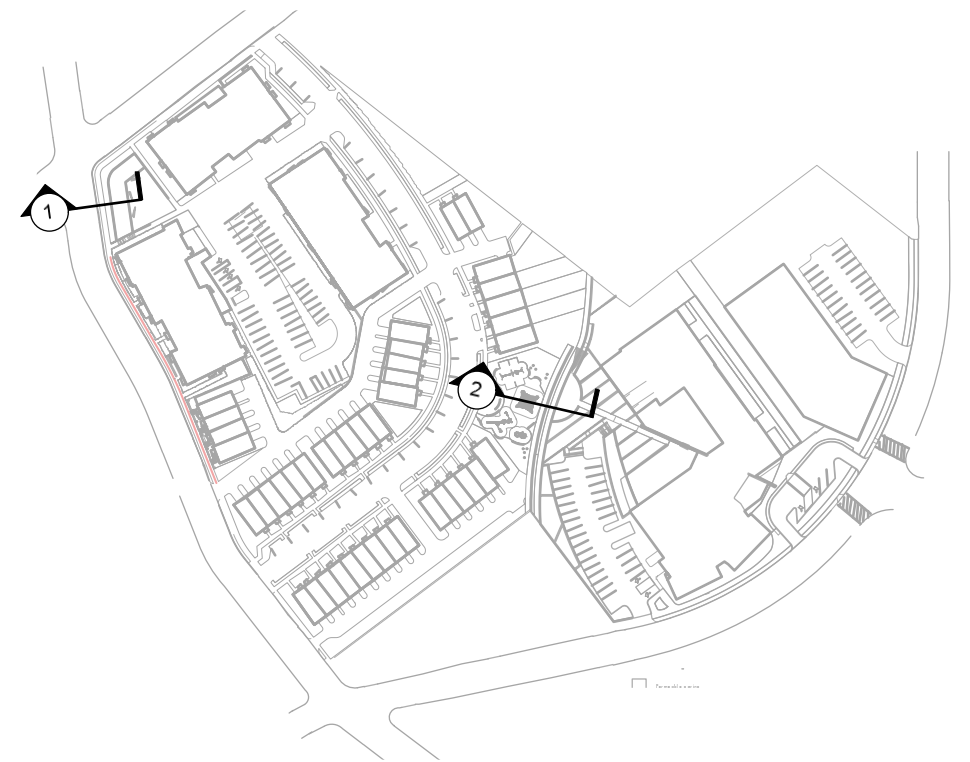


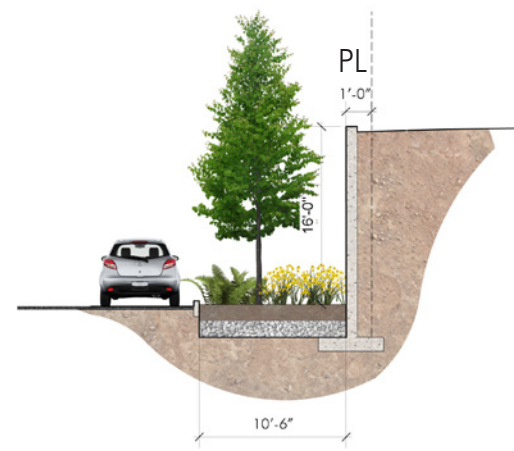


SECTION E
16' WALL

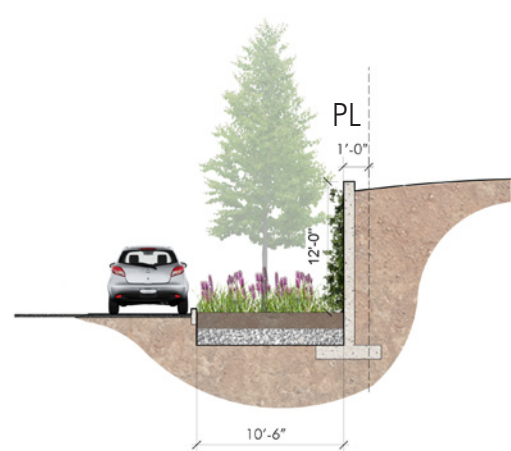

SECTION F
12' WALL

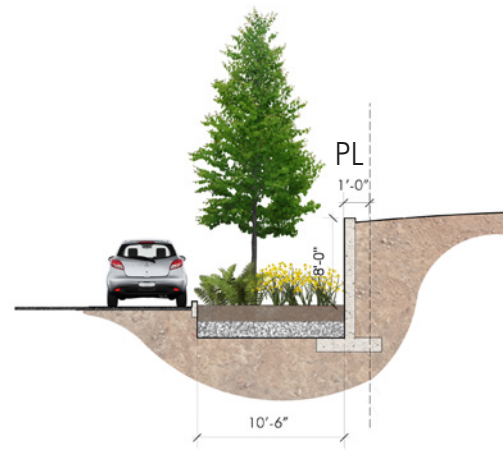

SECTION G
8' WALL

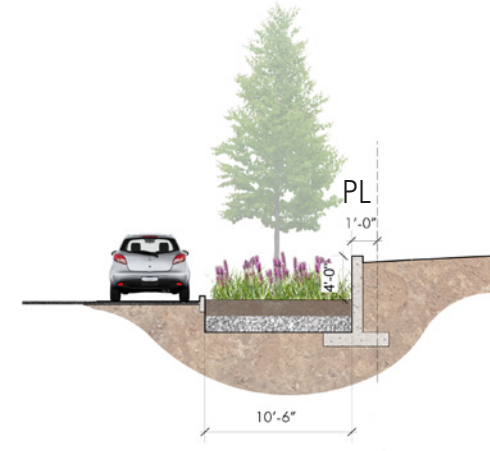

SECTION H
4' WALL

