


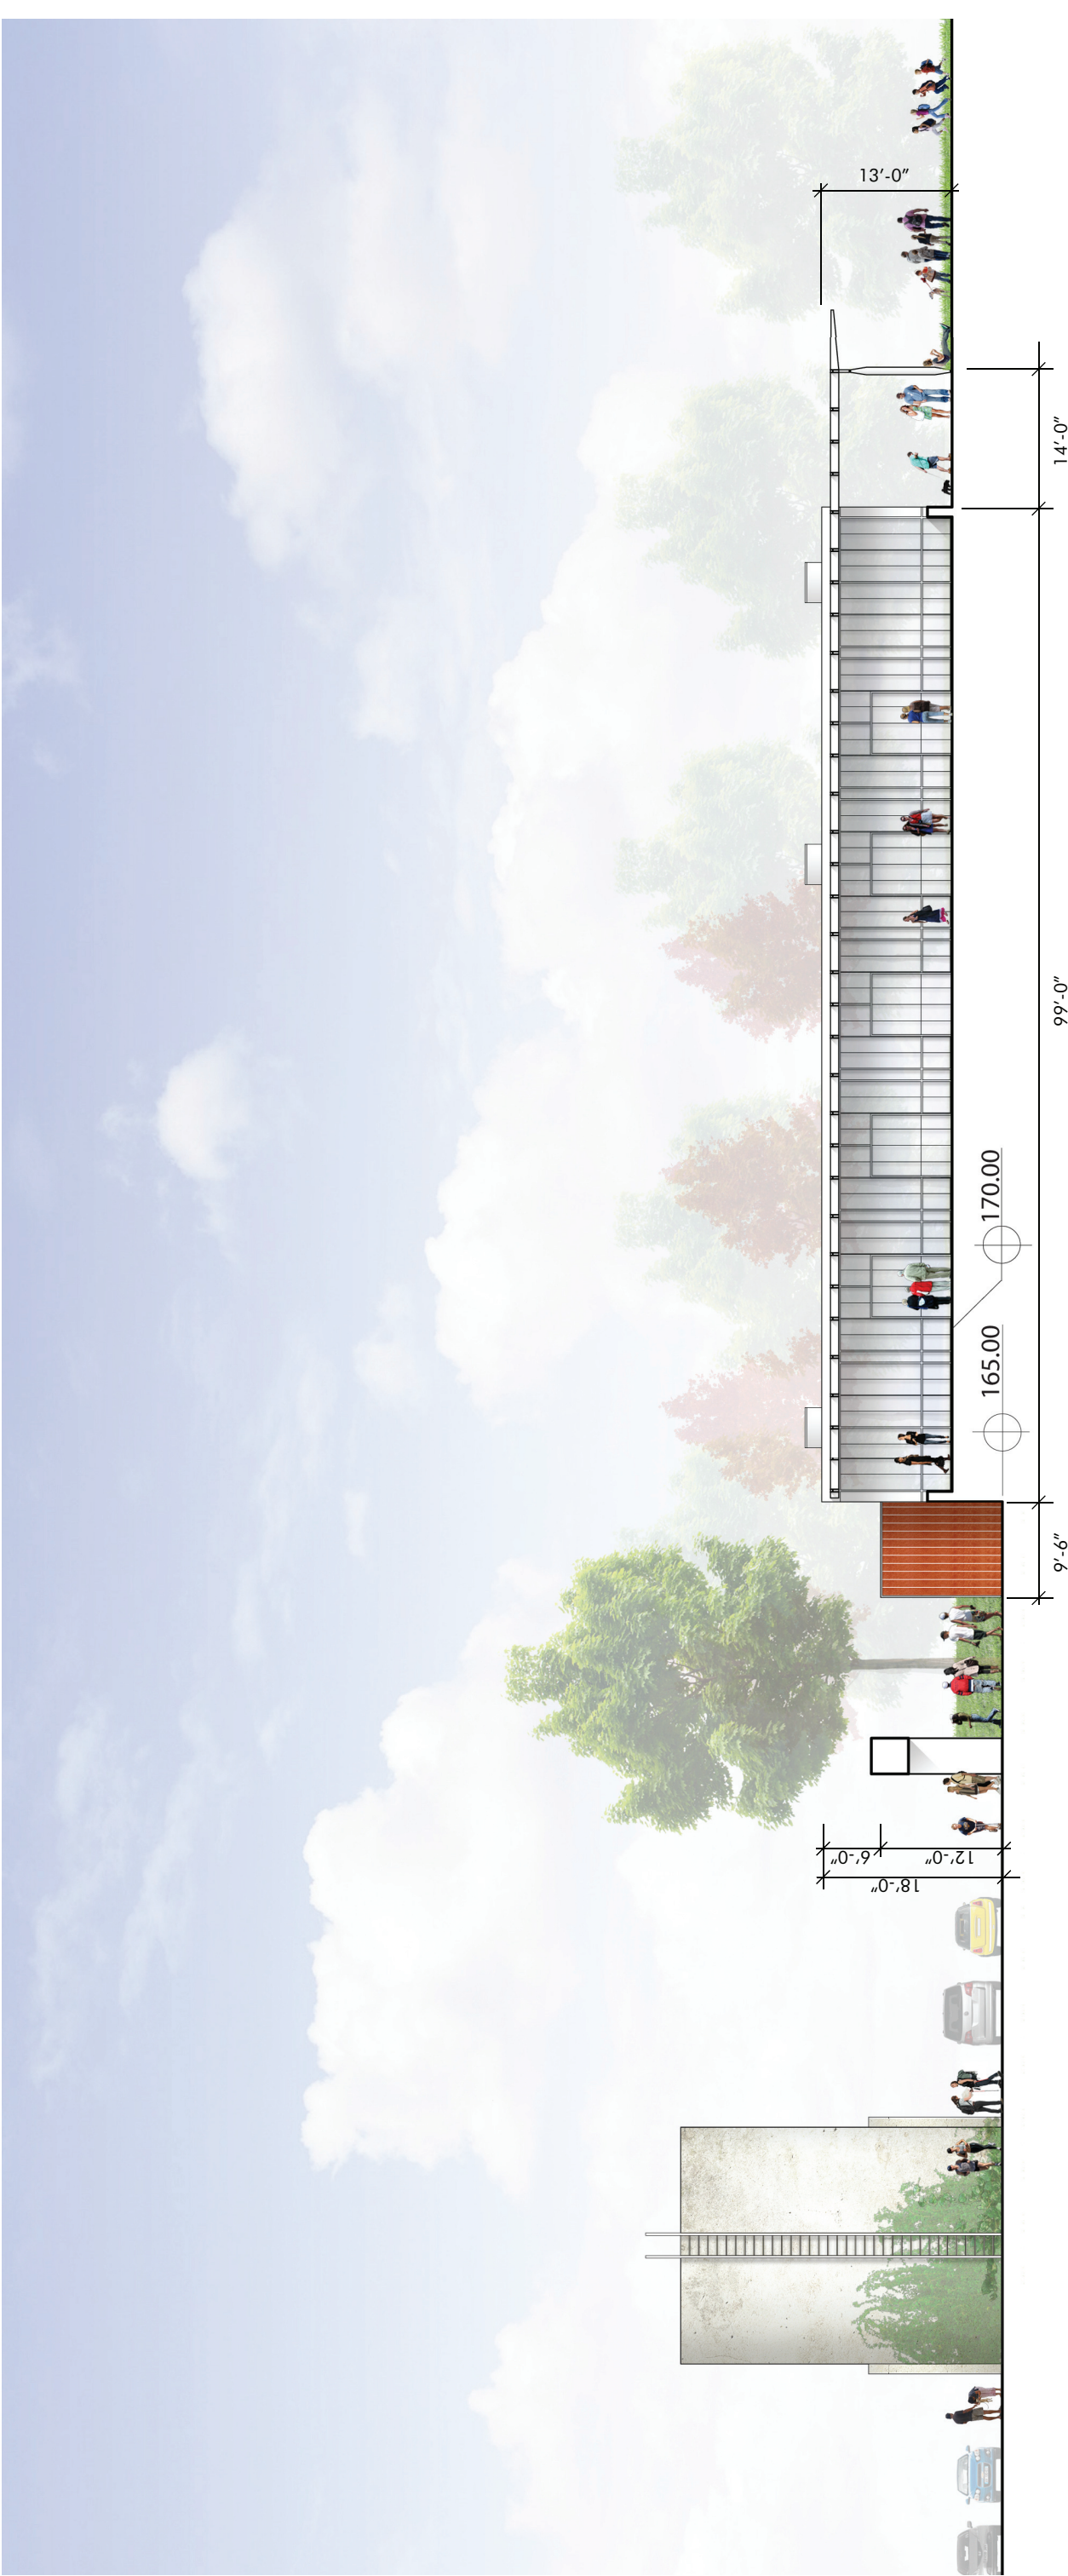


NOTE

Interior section layouts are conceptual and shown for illustrative purposes only. Final layouts may vary.



NOTE

Interior section layouts are conceptual and shown for illustrative purposes only. Final layouts may vary.

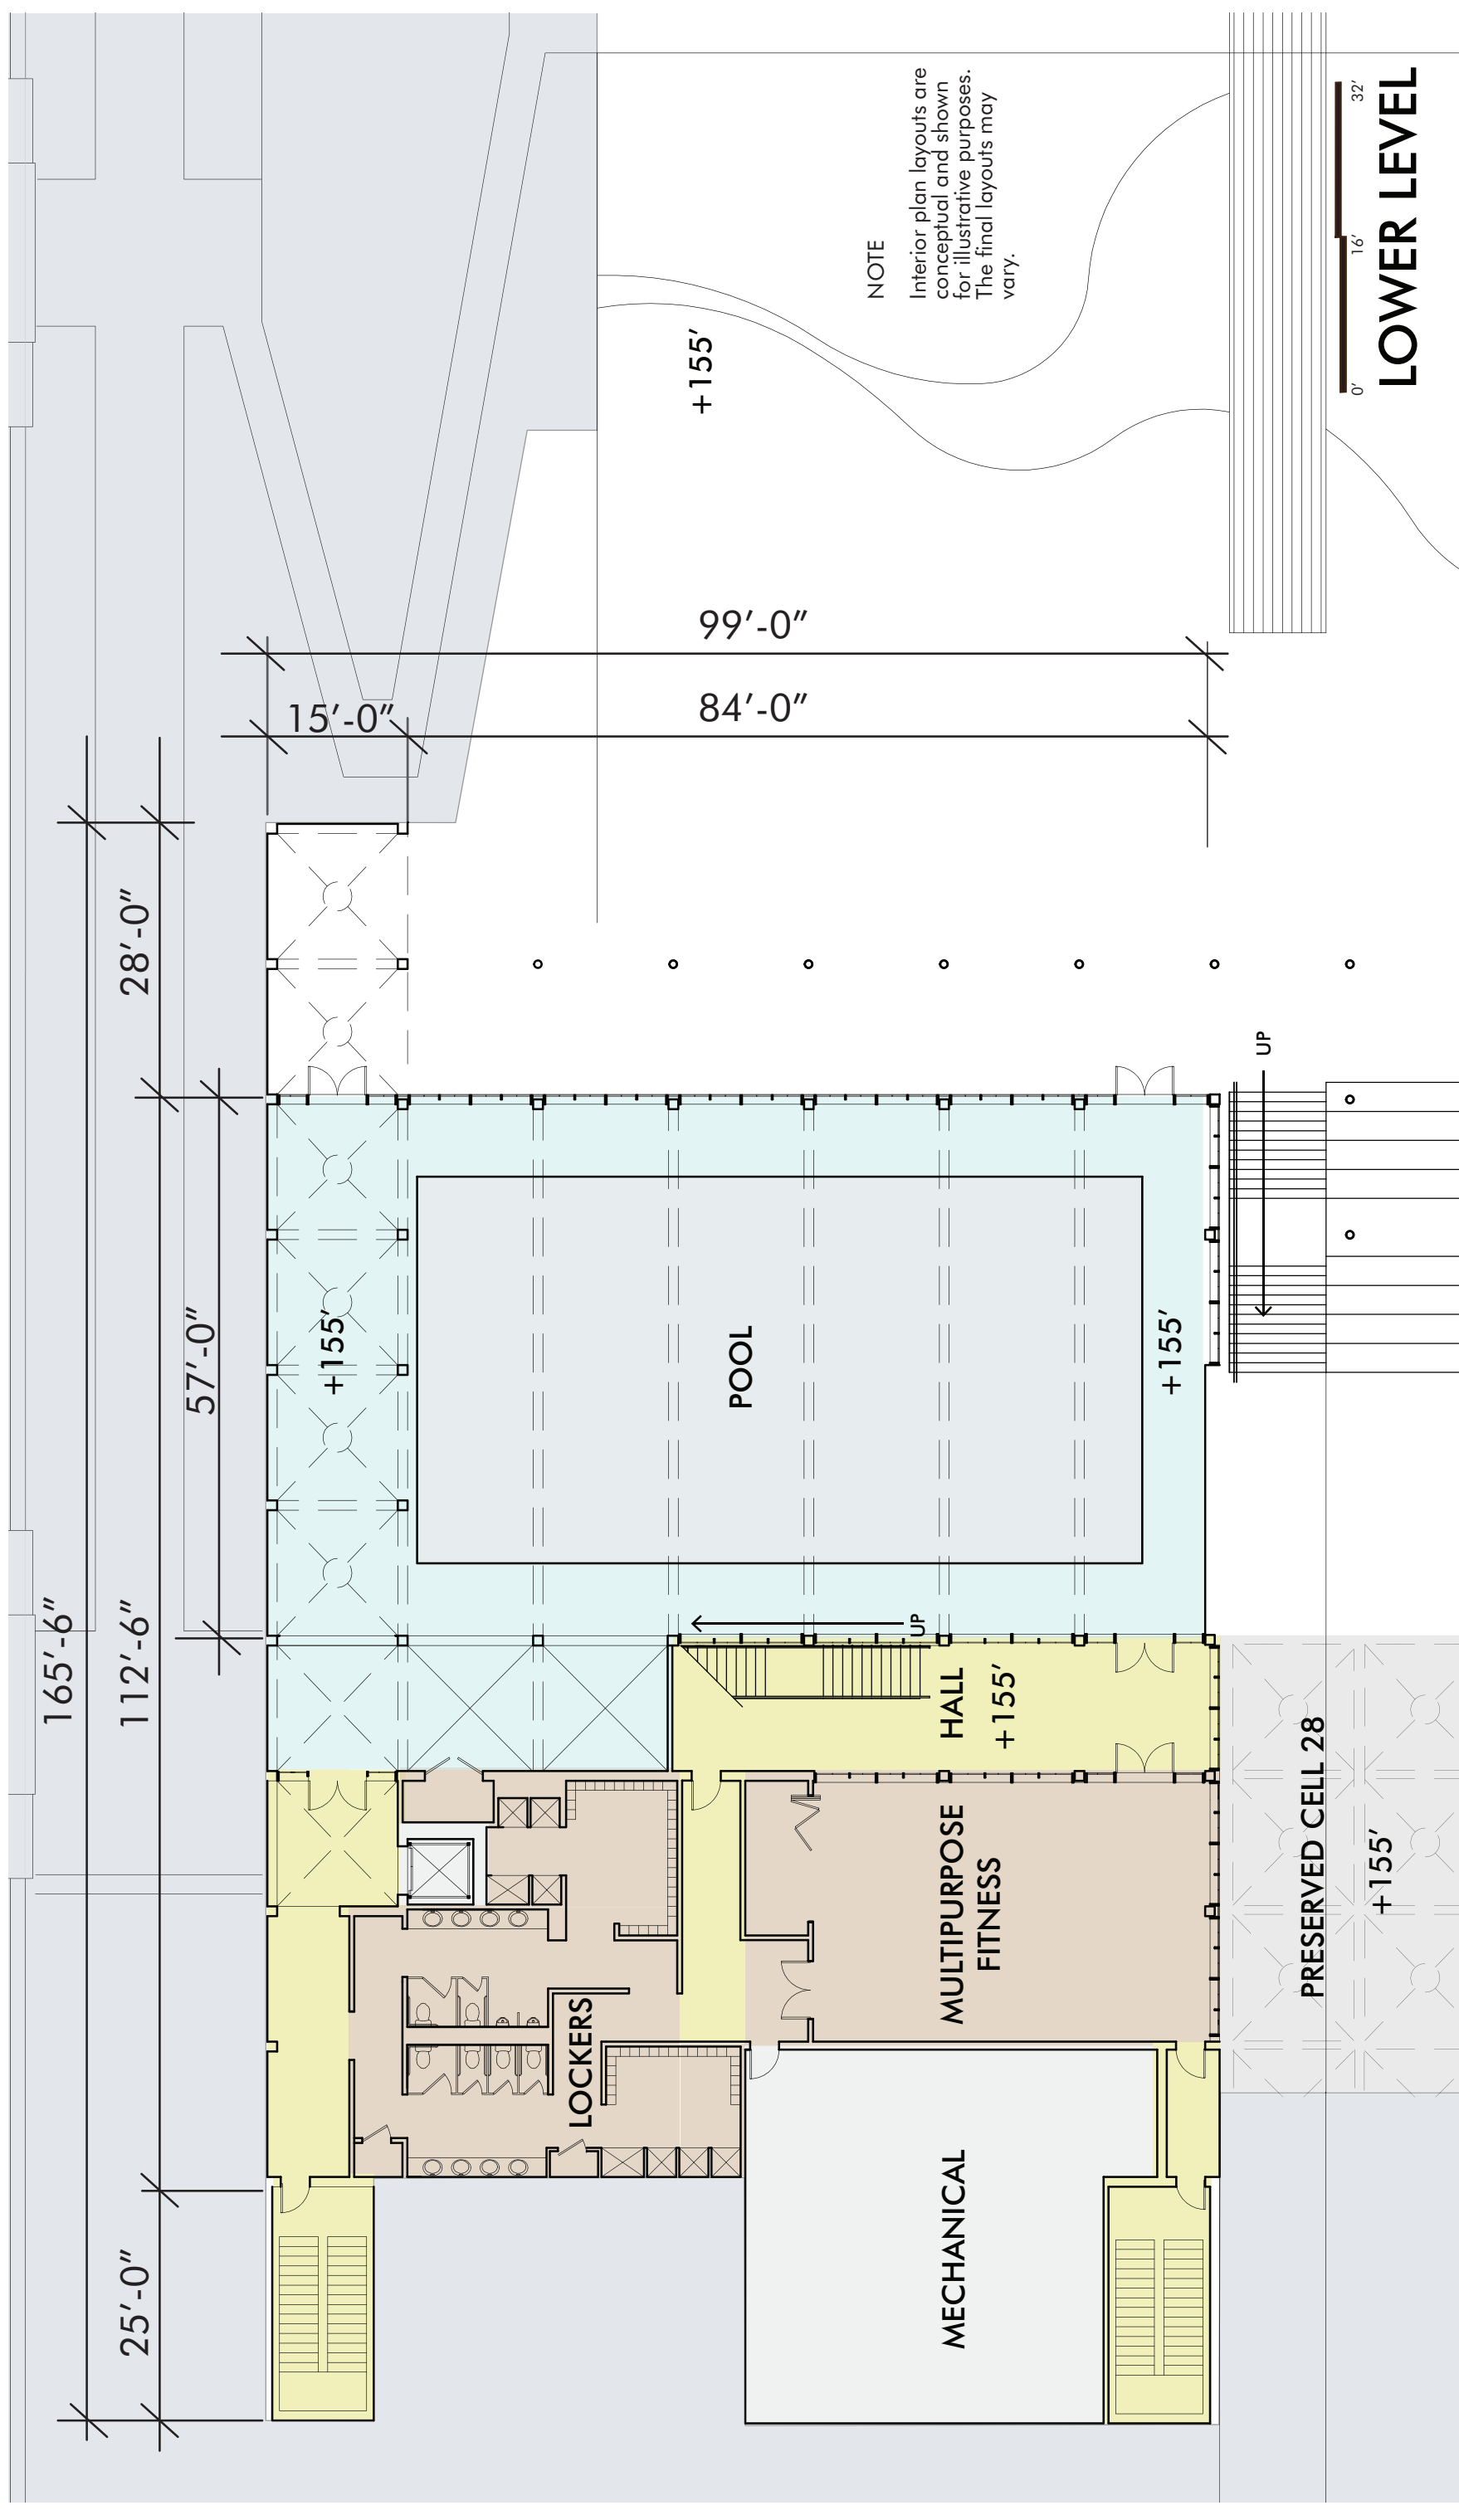





EE&K a Perkins Eastman company

UPPER LEVEL PLAN

COMMUNITY CENTER

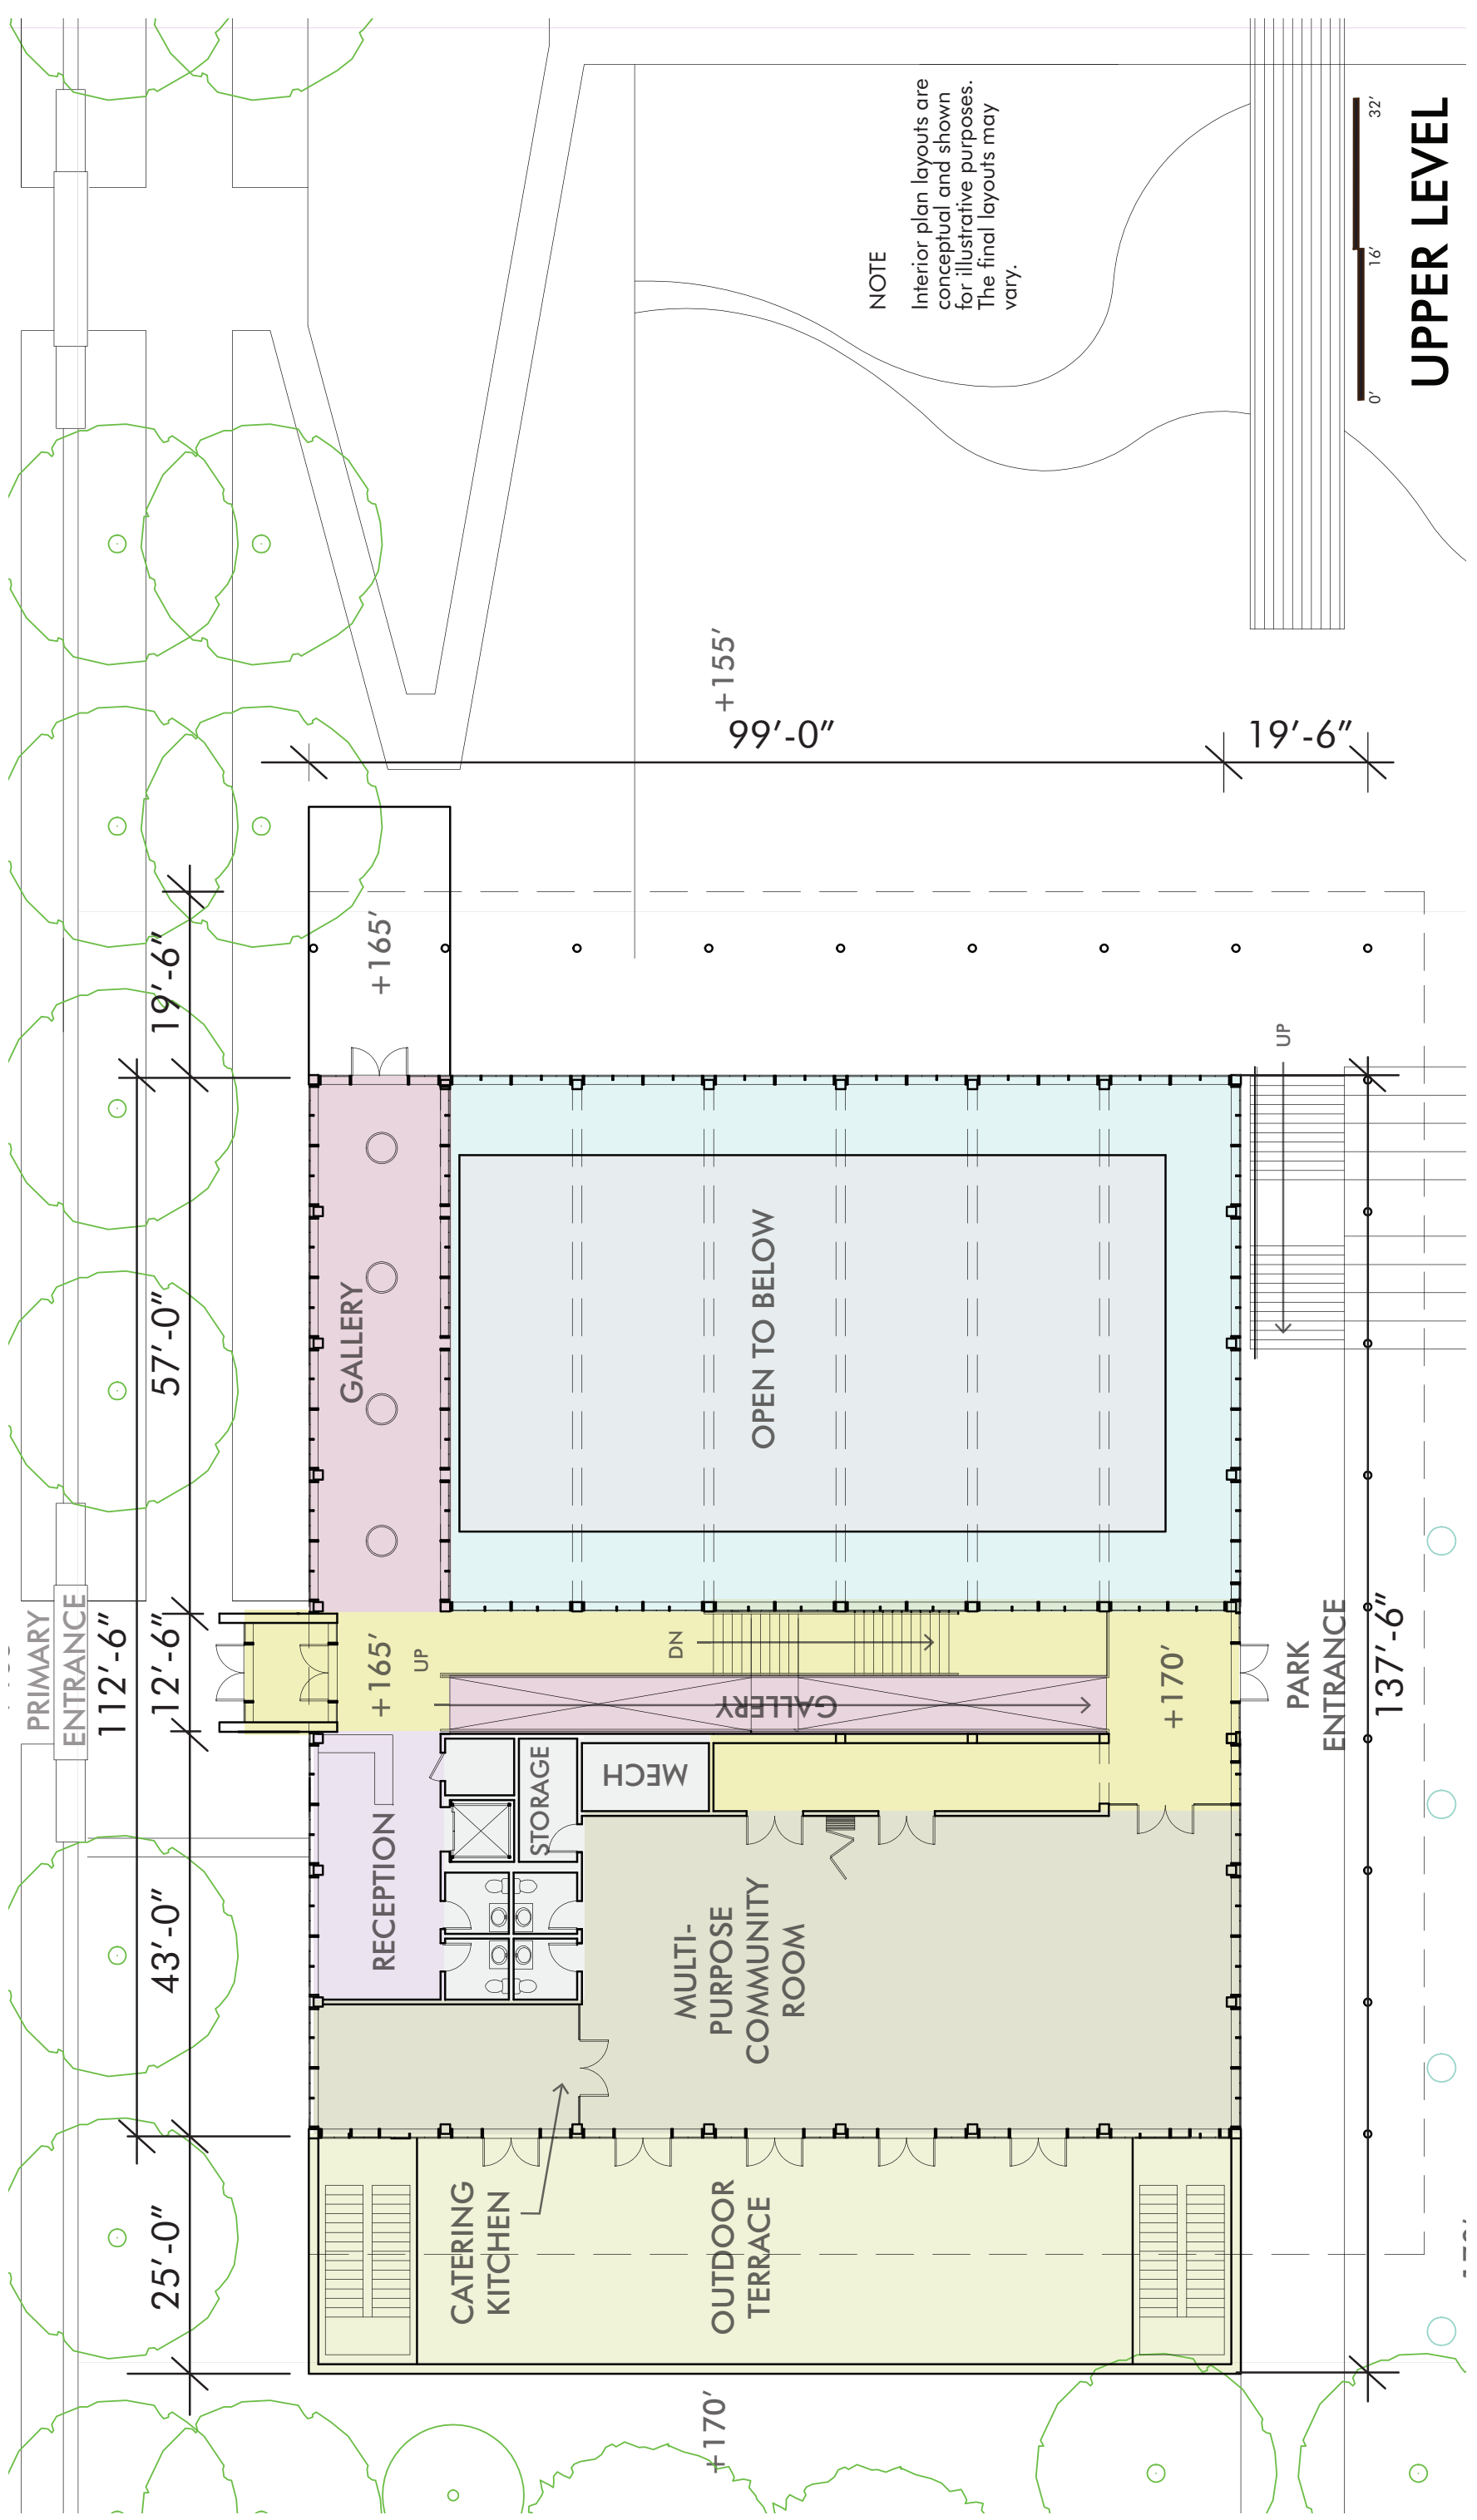

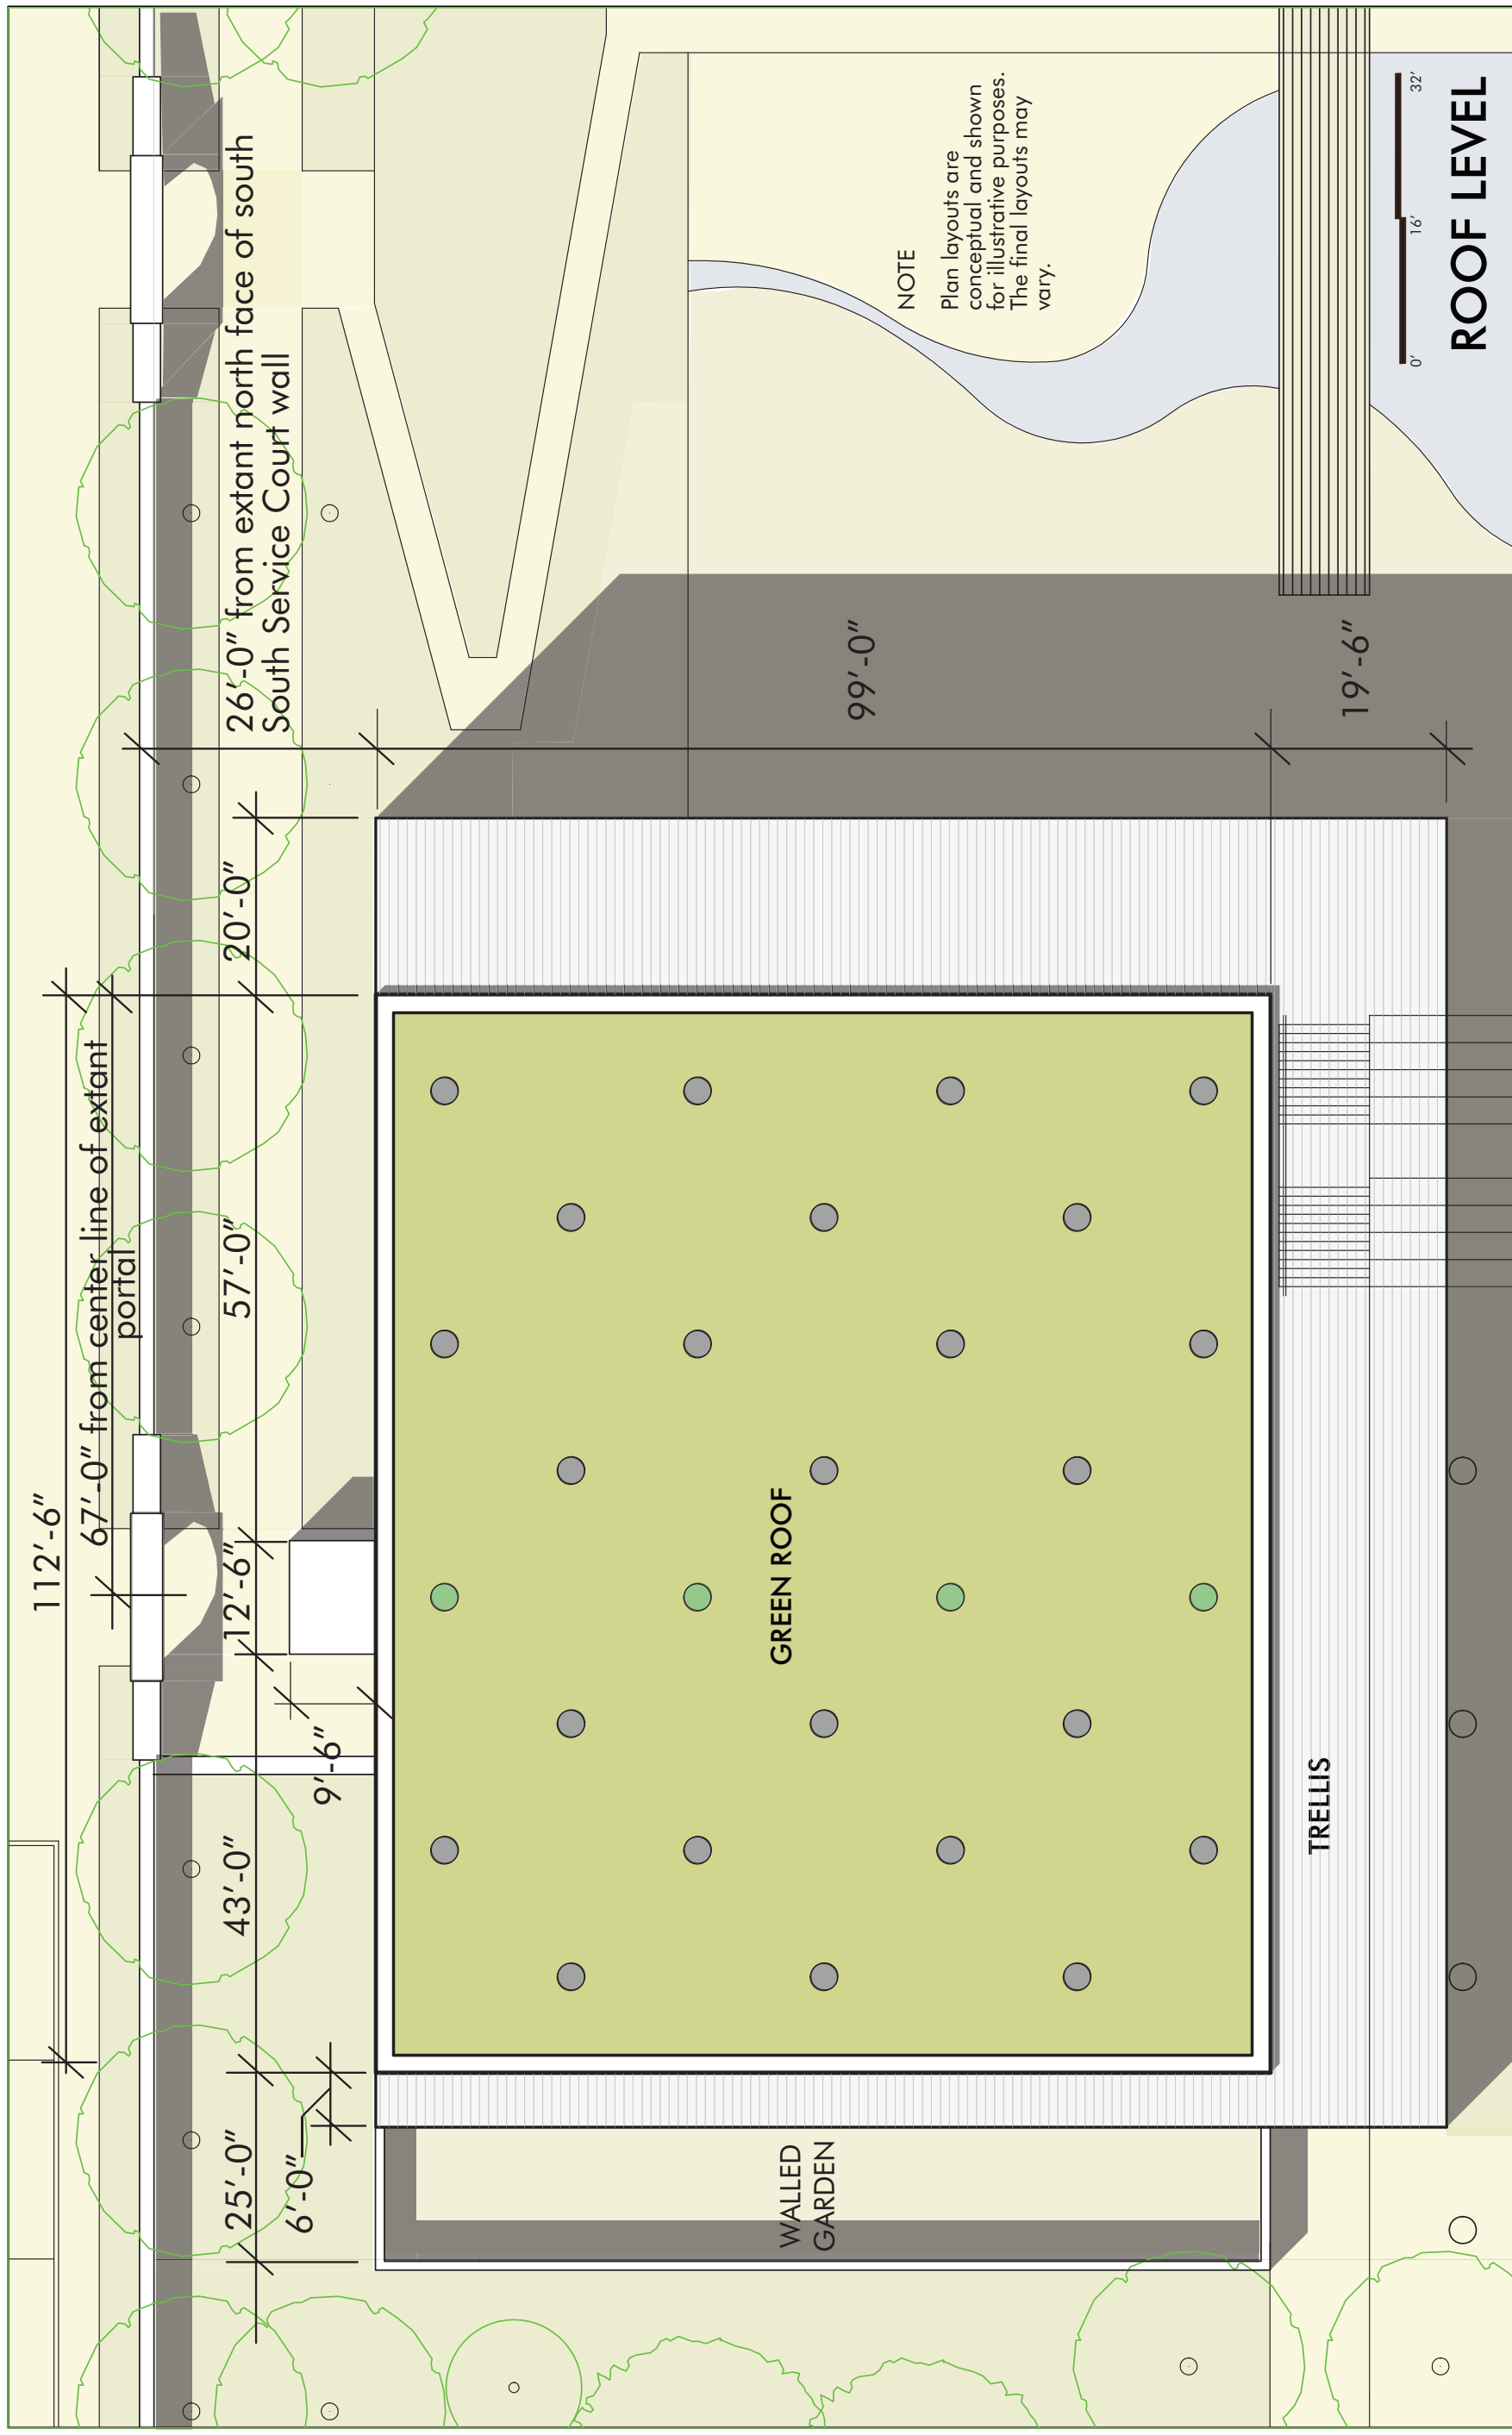



NOTE

Interior section layouts are conceptual and shown for illustrative purposes only. Final layouts may vary.



Park South

Community Meeting Room- Upper Level
Pool and Fitness Room- Lower Level

Park South

North Capitol Street

0 16' 32'



Row Houses



South Service Court

Circulation and
Gallery Space

Preserved Cells
Pending Feasibility


Park South

Channing Street

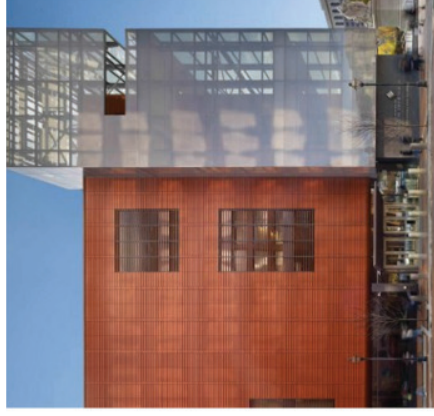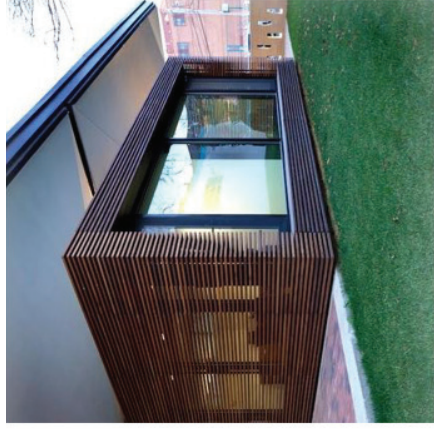


- 04 TERRA COTTA ENTRY VESTIBULE
- 03 LIGHTWEIGHT METAL EXTERIOR TRELIS SHADING SYSTEM
- 02 HIGH-PERFORMANCE METAL GLAZING SYSTEM
- 01 SLENDER STEEL COLUMNS

MATERIAL PRECEDENTS

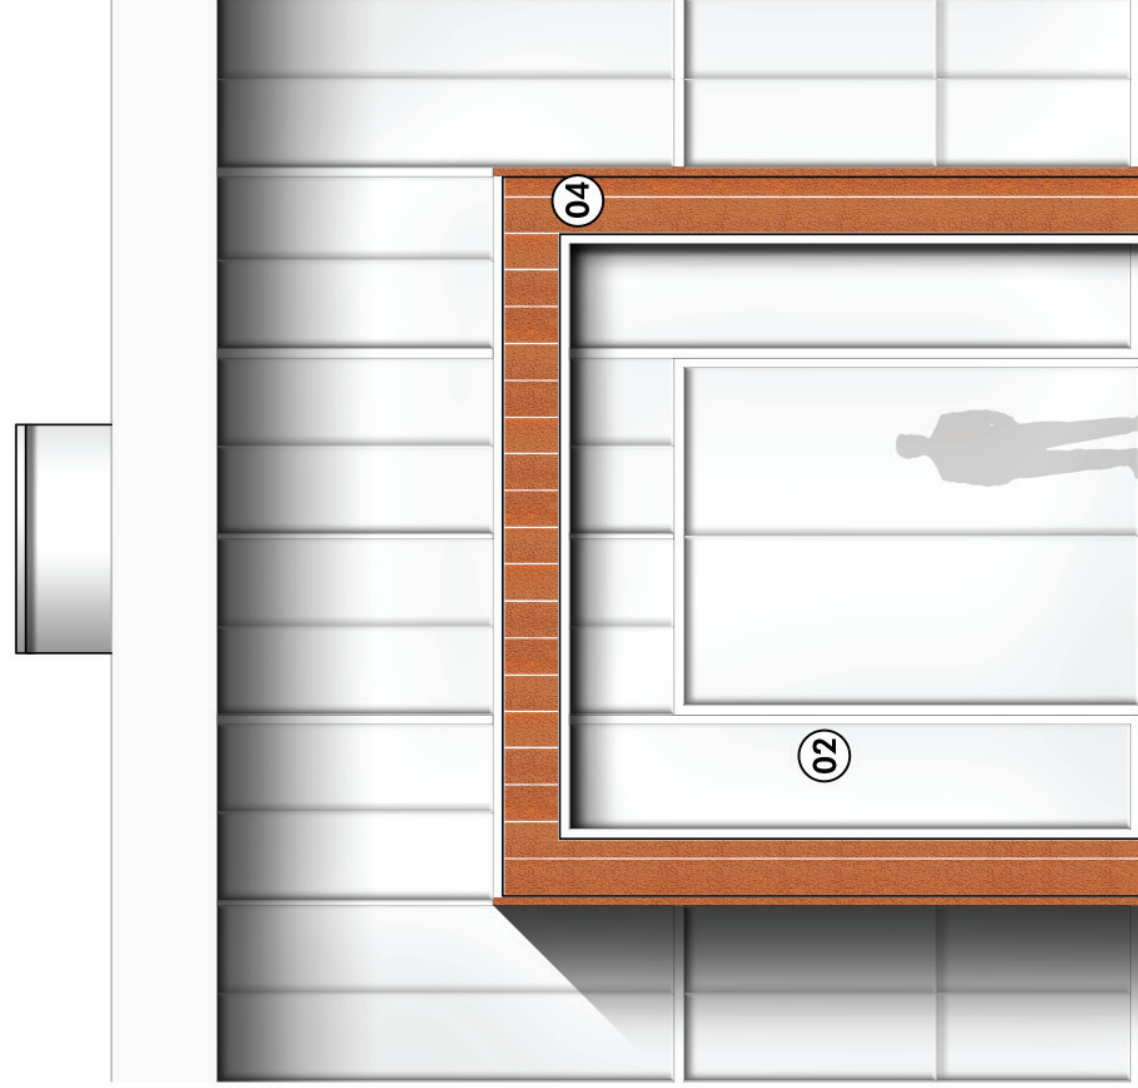

ELEVATION

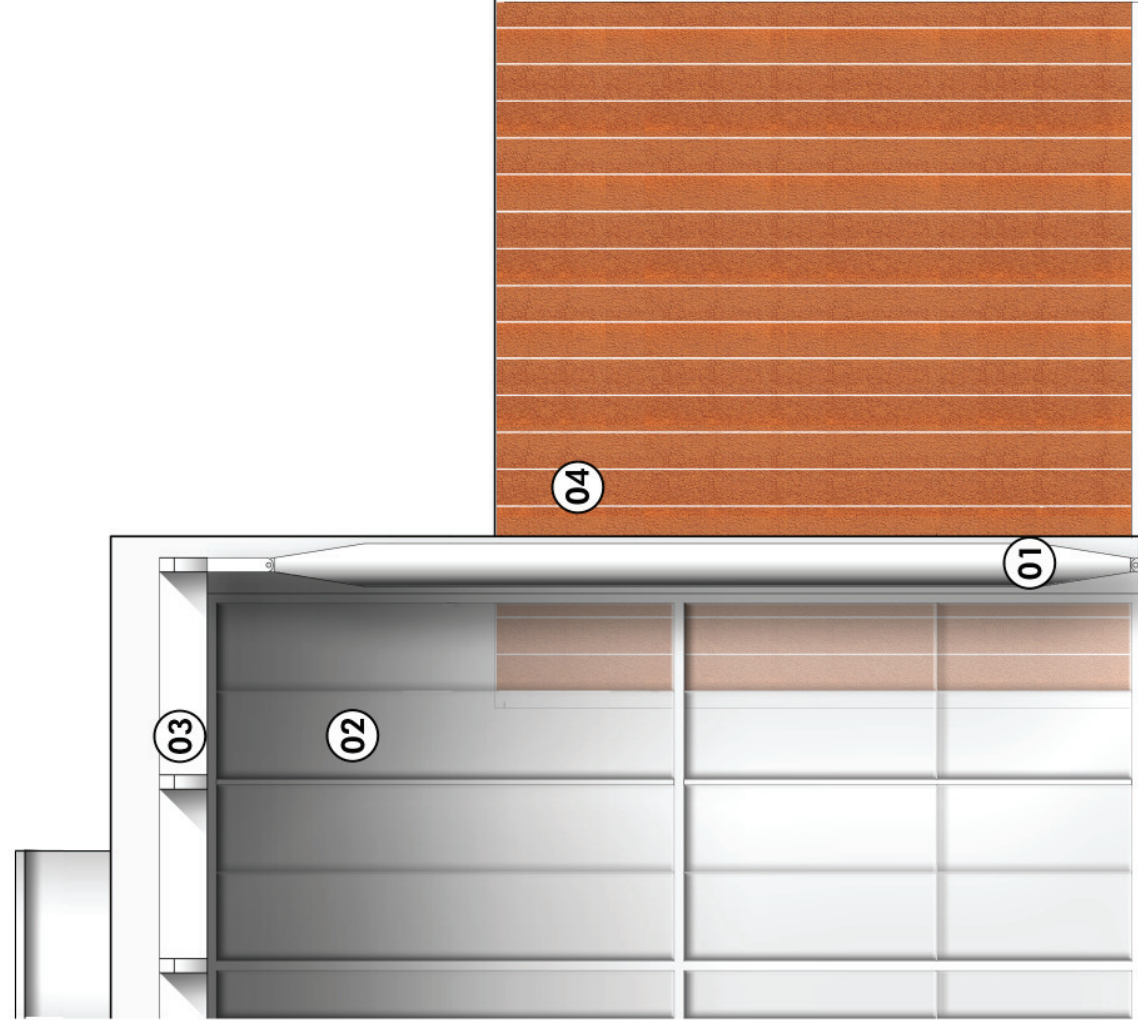

SECTION

