



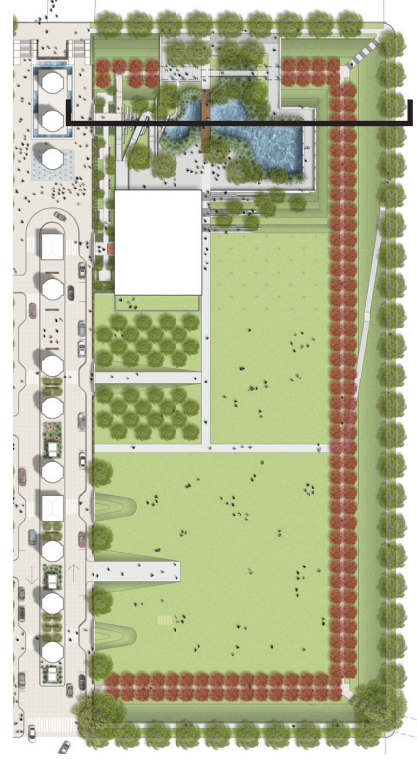


Continued on next page

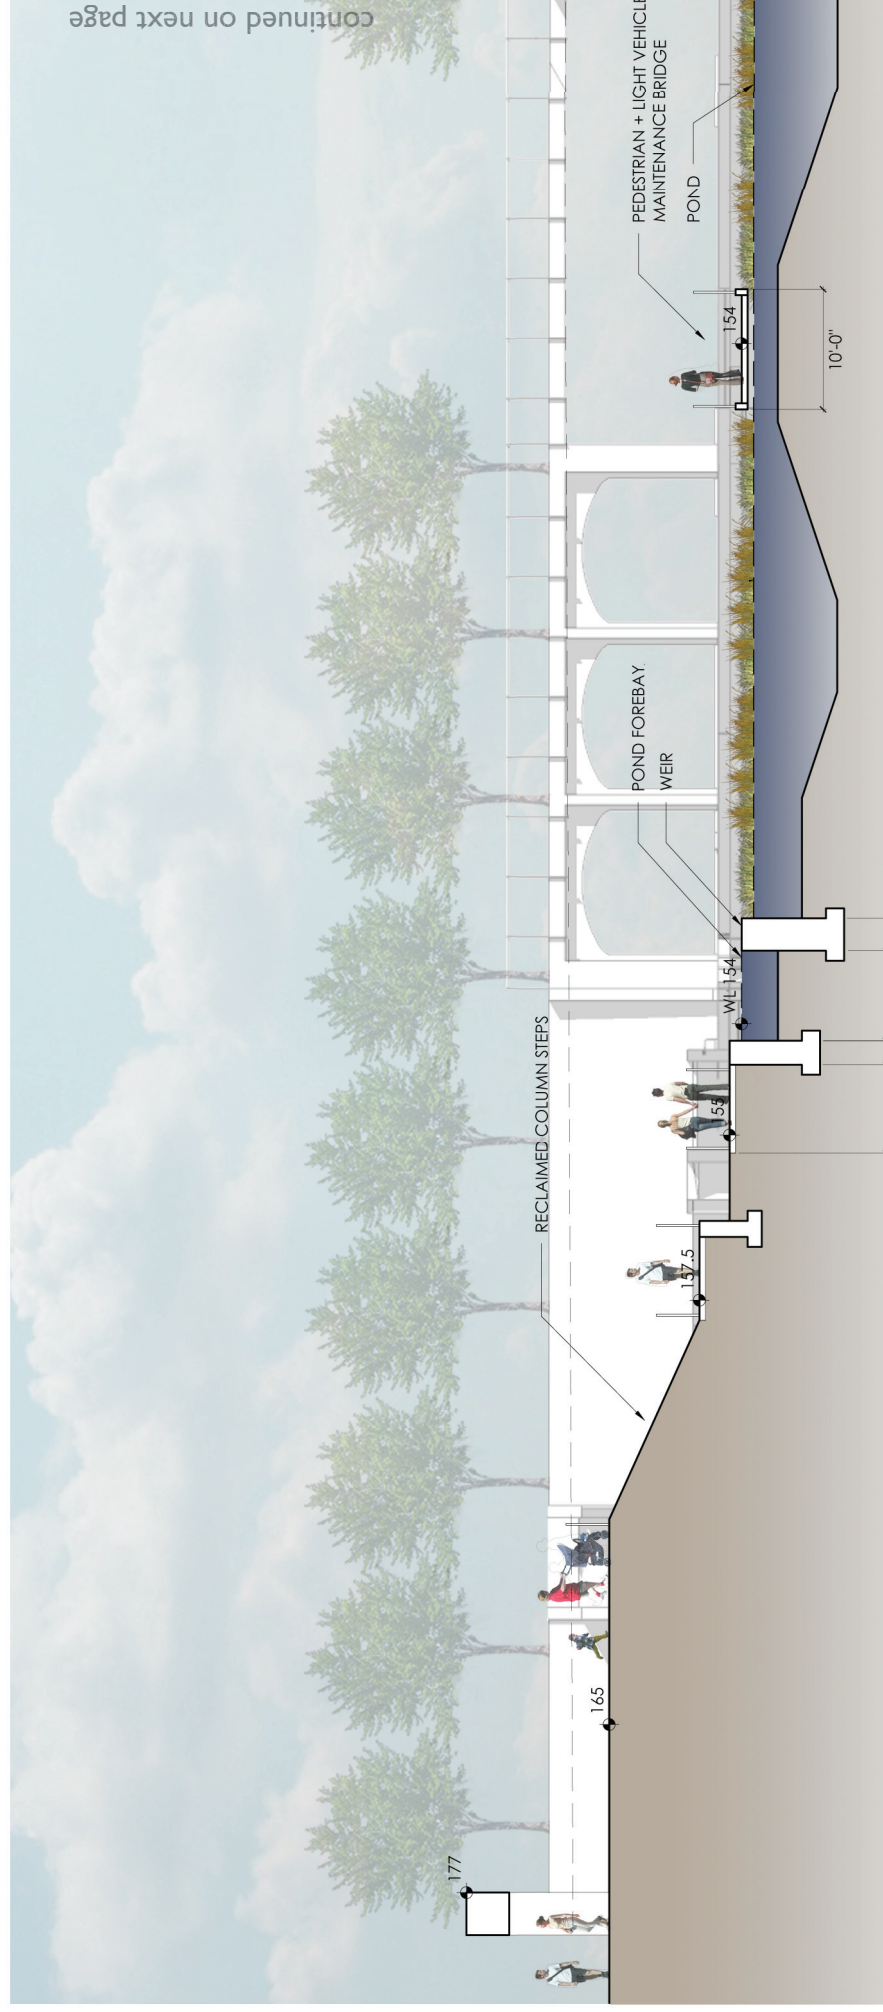

# NORTH/SOUTH SECTION - ADA ACCESS, FOREBAY, AND POND



1/16" = 1'  
0' 8' 16' 32'

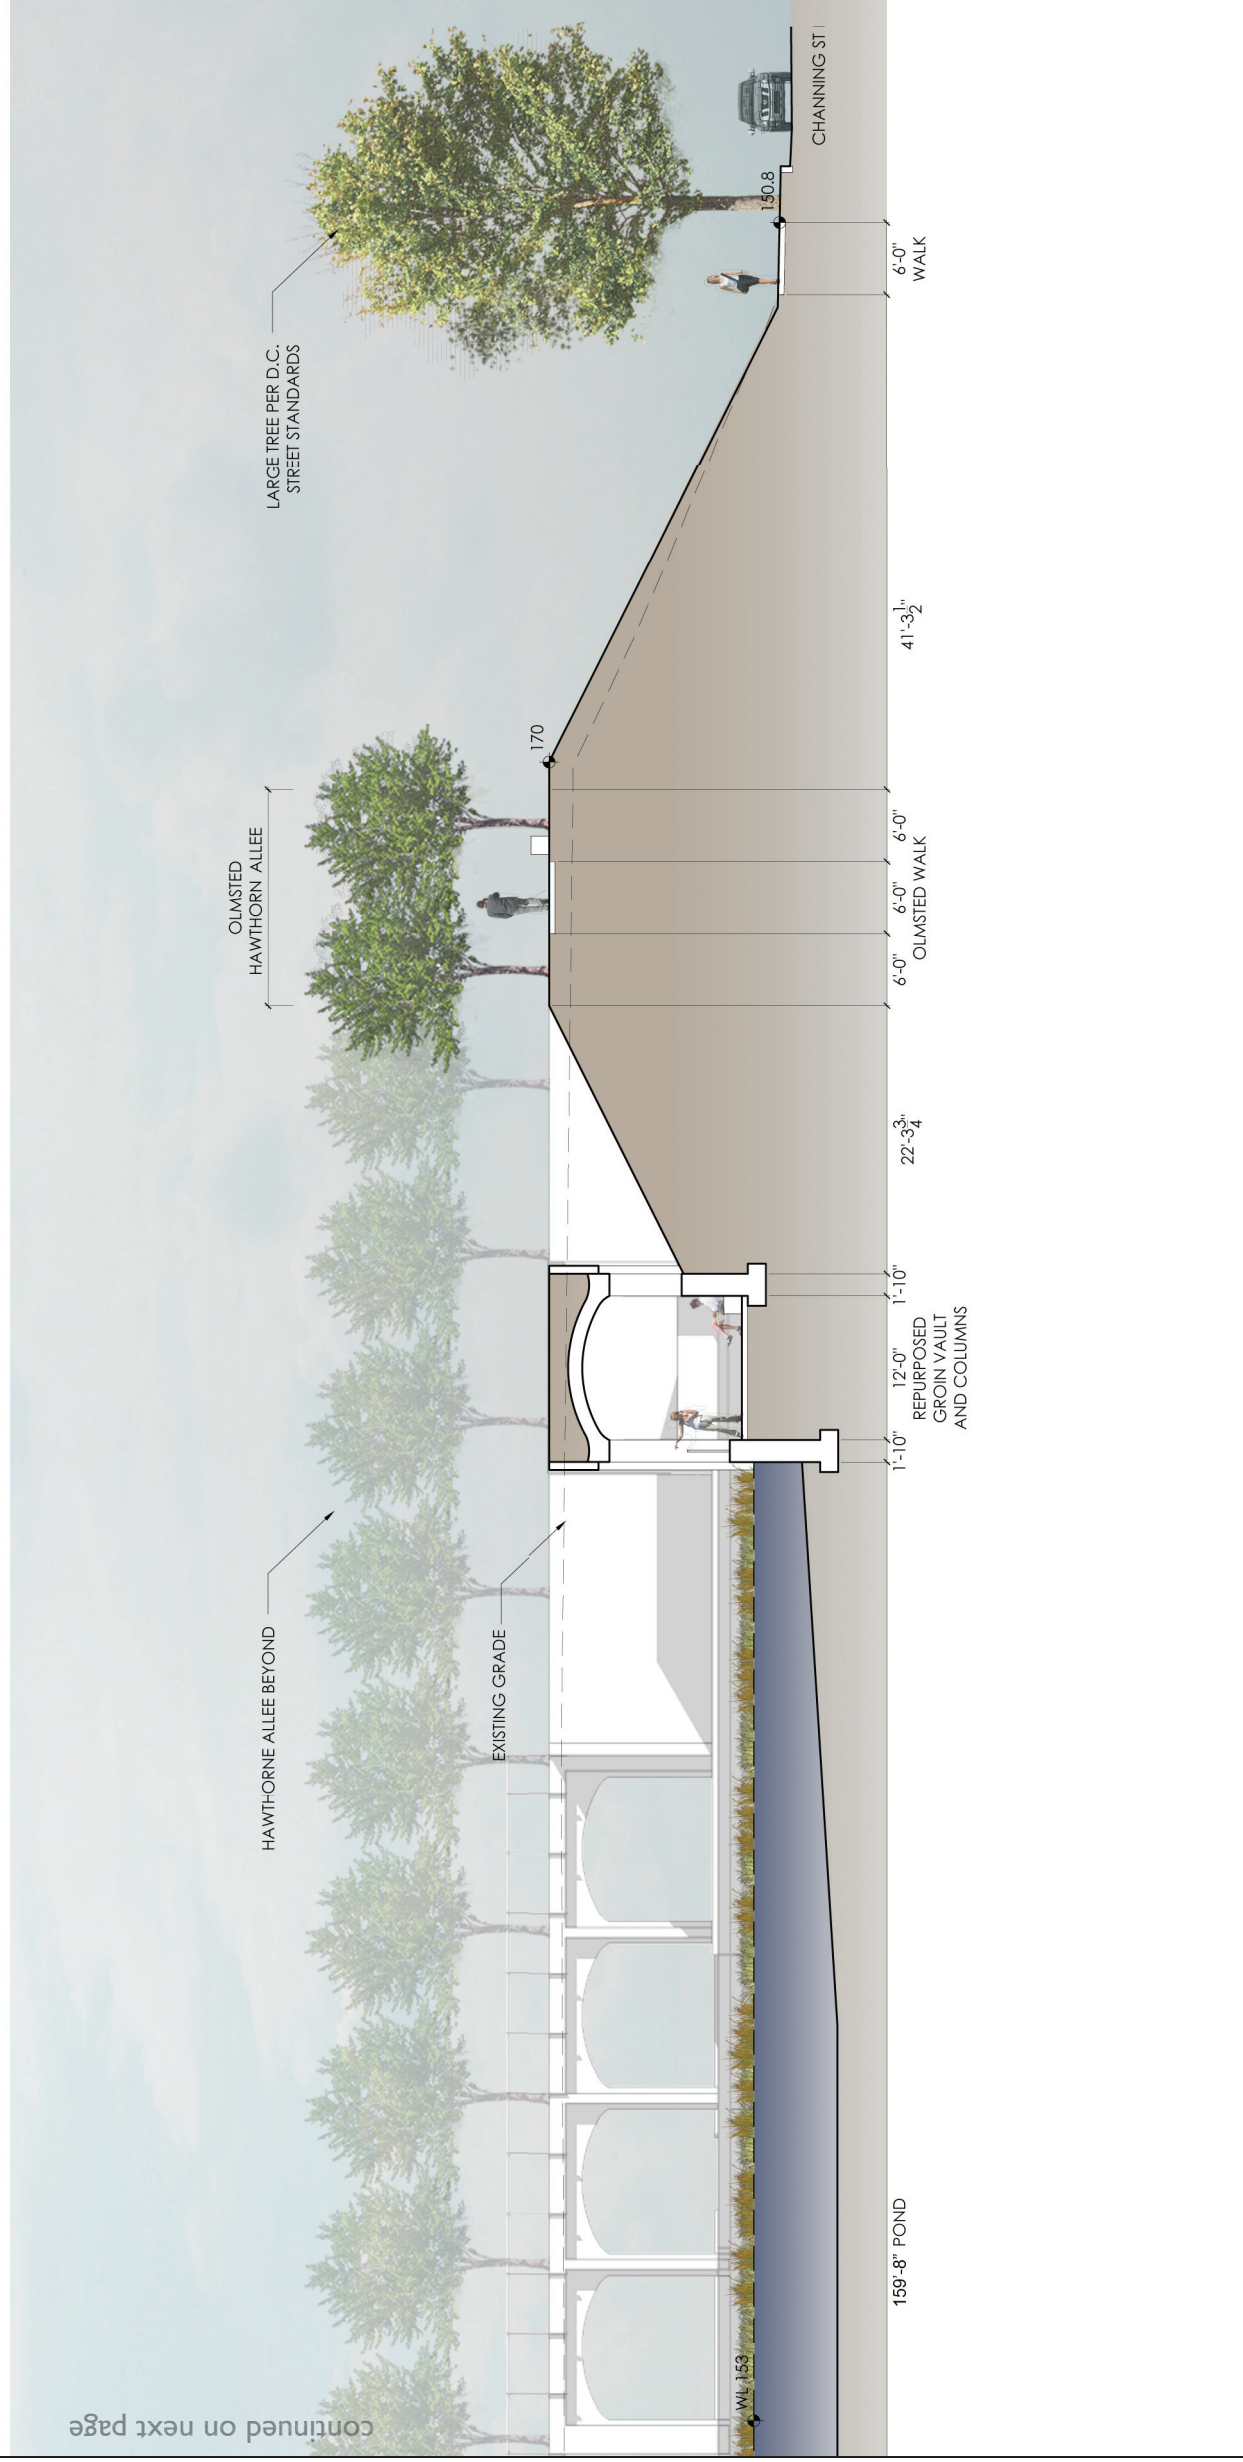

SOUTH SERVICE COURT SPRAY PARK AND FOUNTAIN

