

- Showers & Bicycle Storage
- Grocery
- Residential
- Senior Affordable Residential
- Parking/Loading/MEP


Note:
 Standard Spaces: (Unmarked)
 9' x 19'

Compact Spaces:
 (Marked with C)
 8' x 16'

Accessible Spaces
 (Marked with Accessible Symbol)
 9'x 19' Not including accessible aisle.

Changing rooms with 2 showers and 20 lockers


Line of Building Above

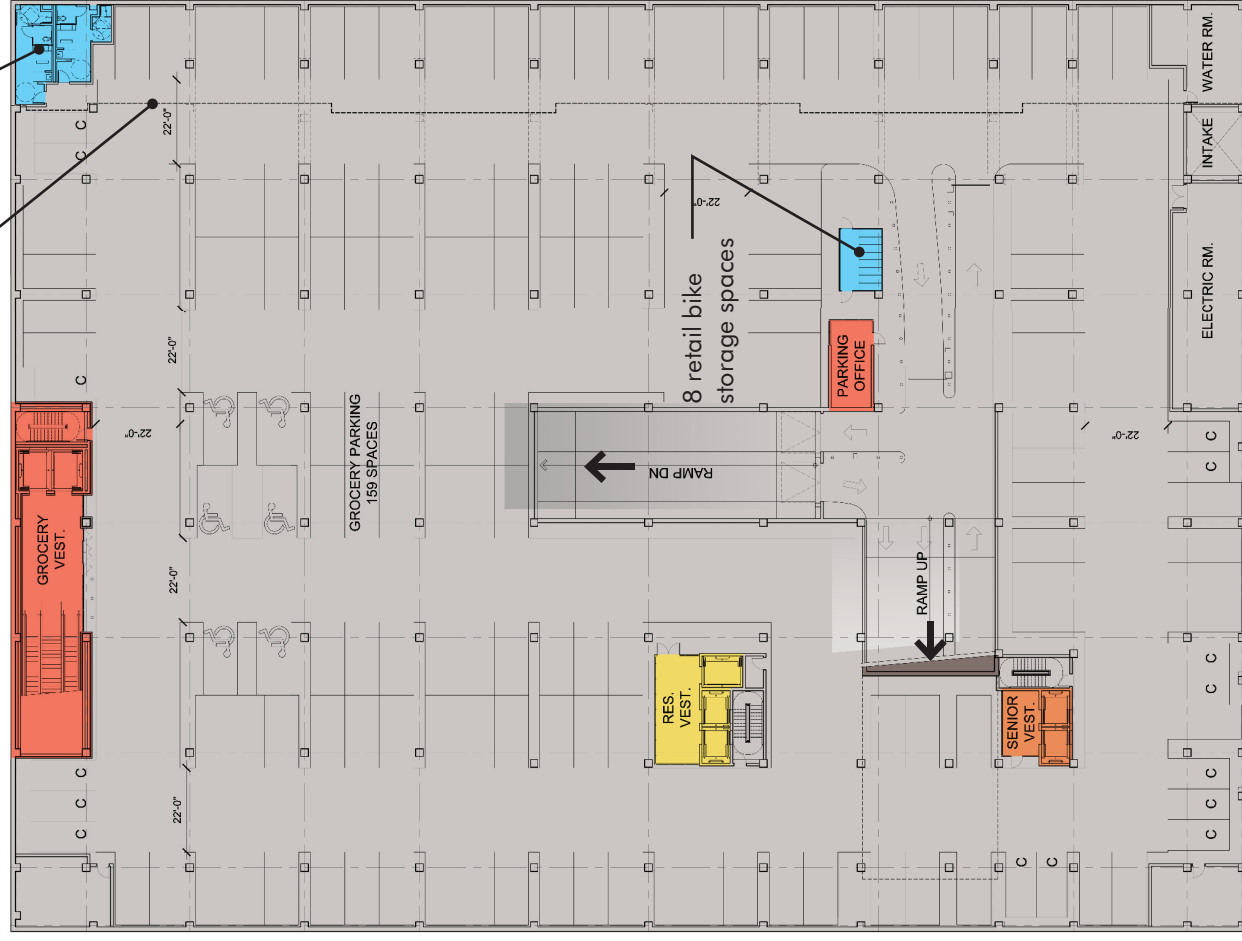

P1 PLAN – RETAIL PARKING

21 residential bike storage spaces

Line of Building Above

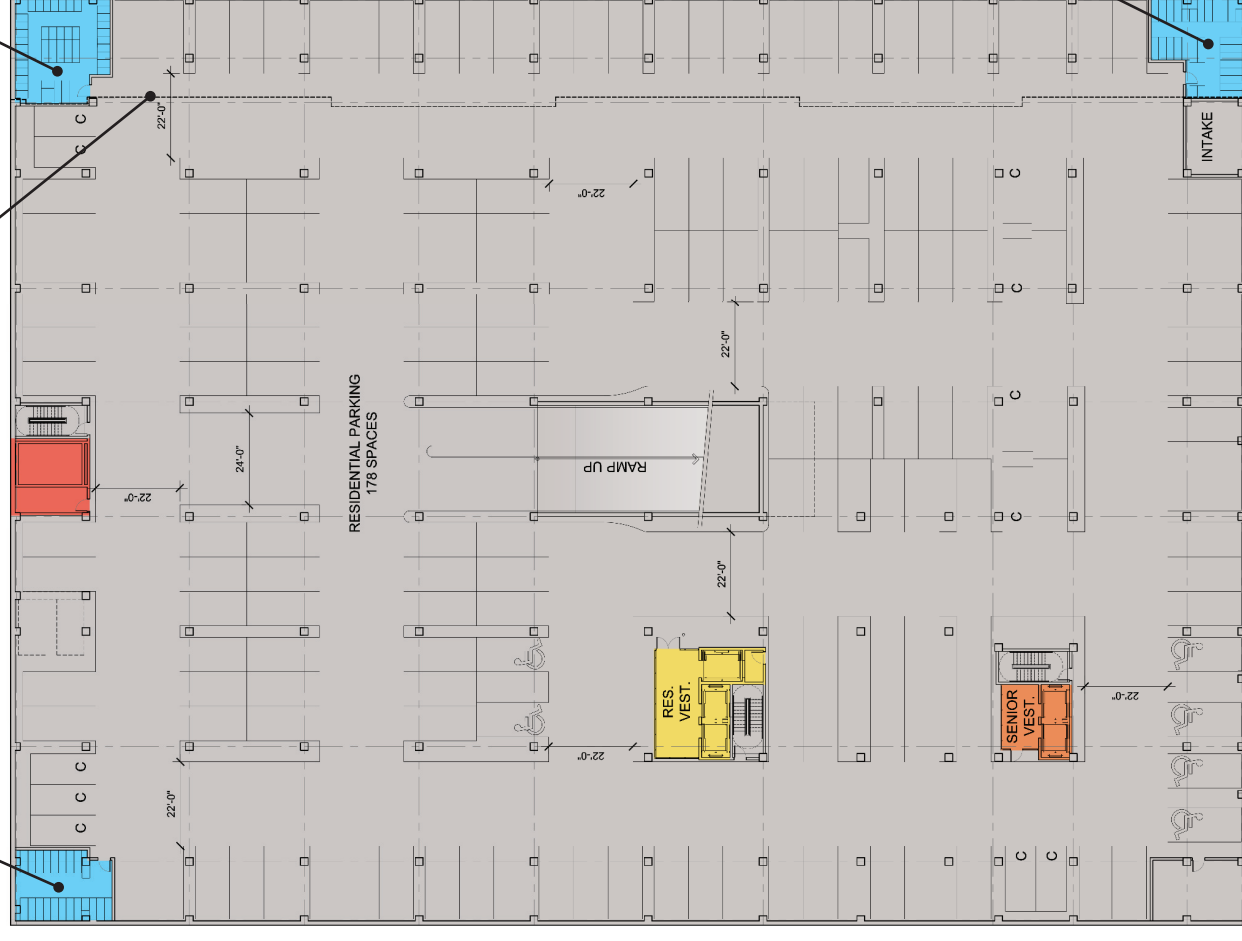


P2 PLAN – RESIDENTIAL PARKING

NOTES

Interior plan layouts are conceptual and shown for illustrative purposes. Final layouts may vary. Retail layouts and entrance locations will depend on retail leasing.

- Grocery
- Residential
- Senior Affordable Residential
- Parking/Loading/MEP
- Retail doors to be coordinated with future tenant

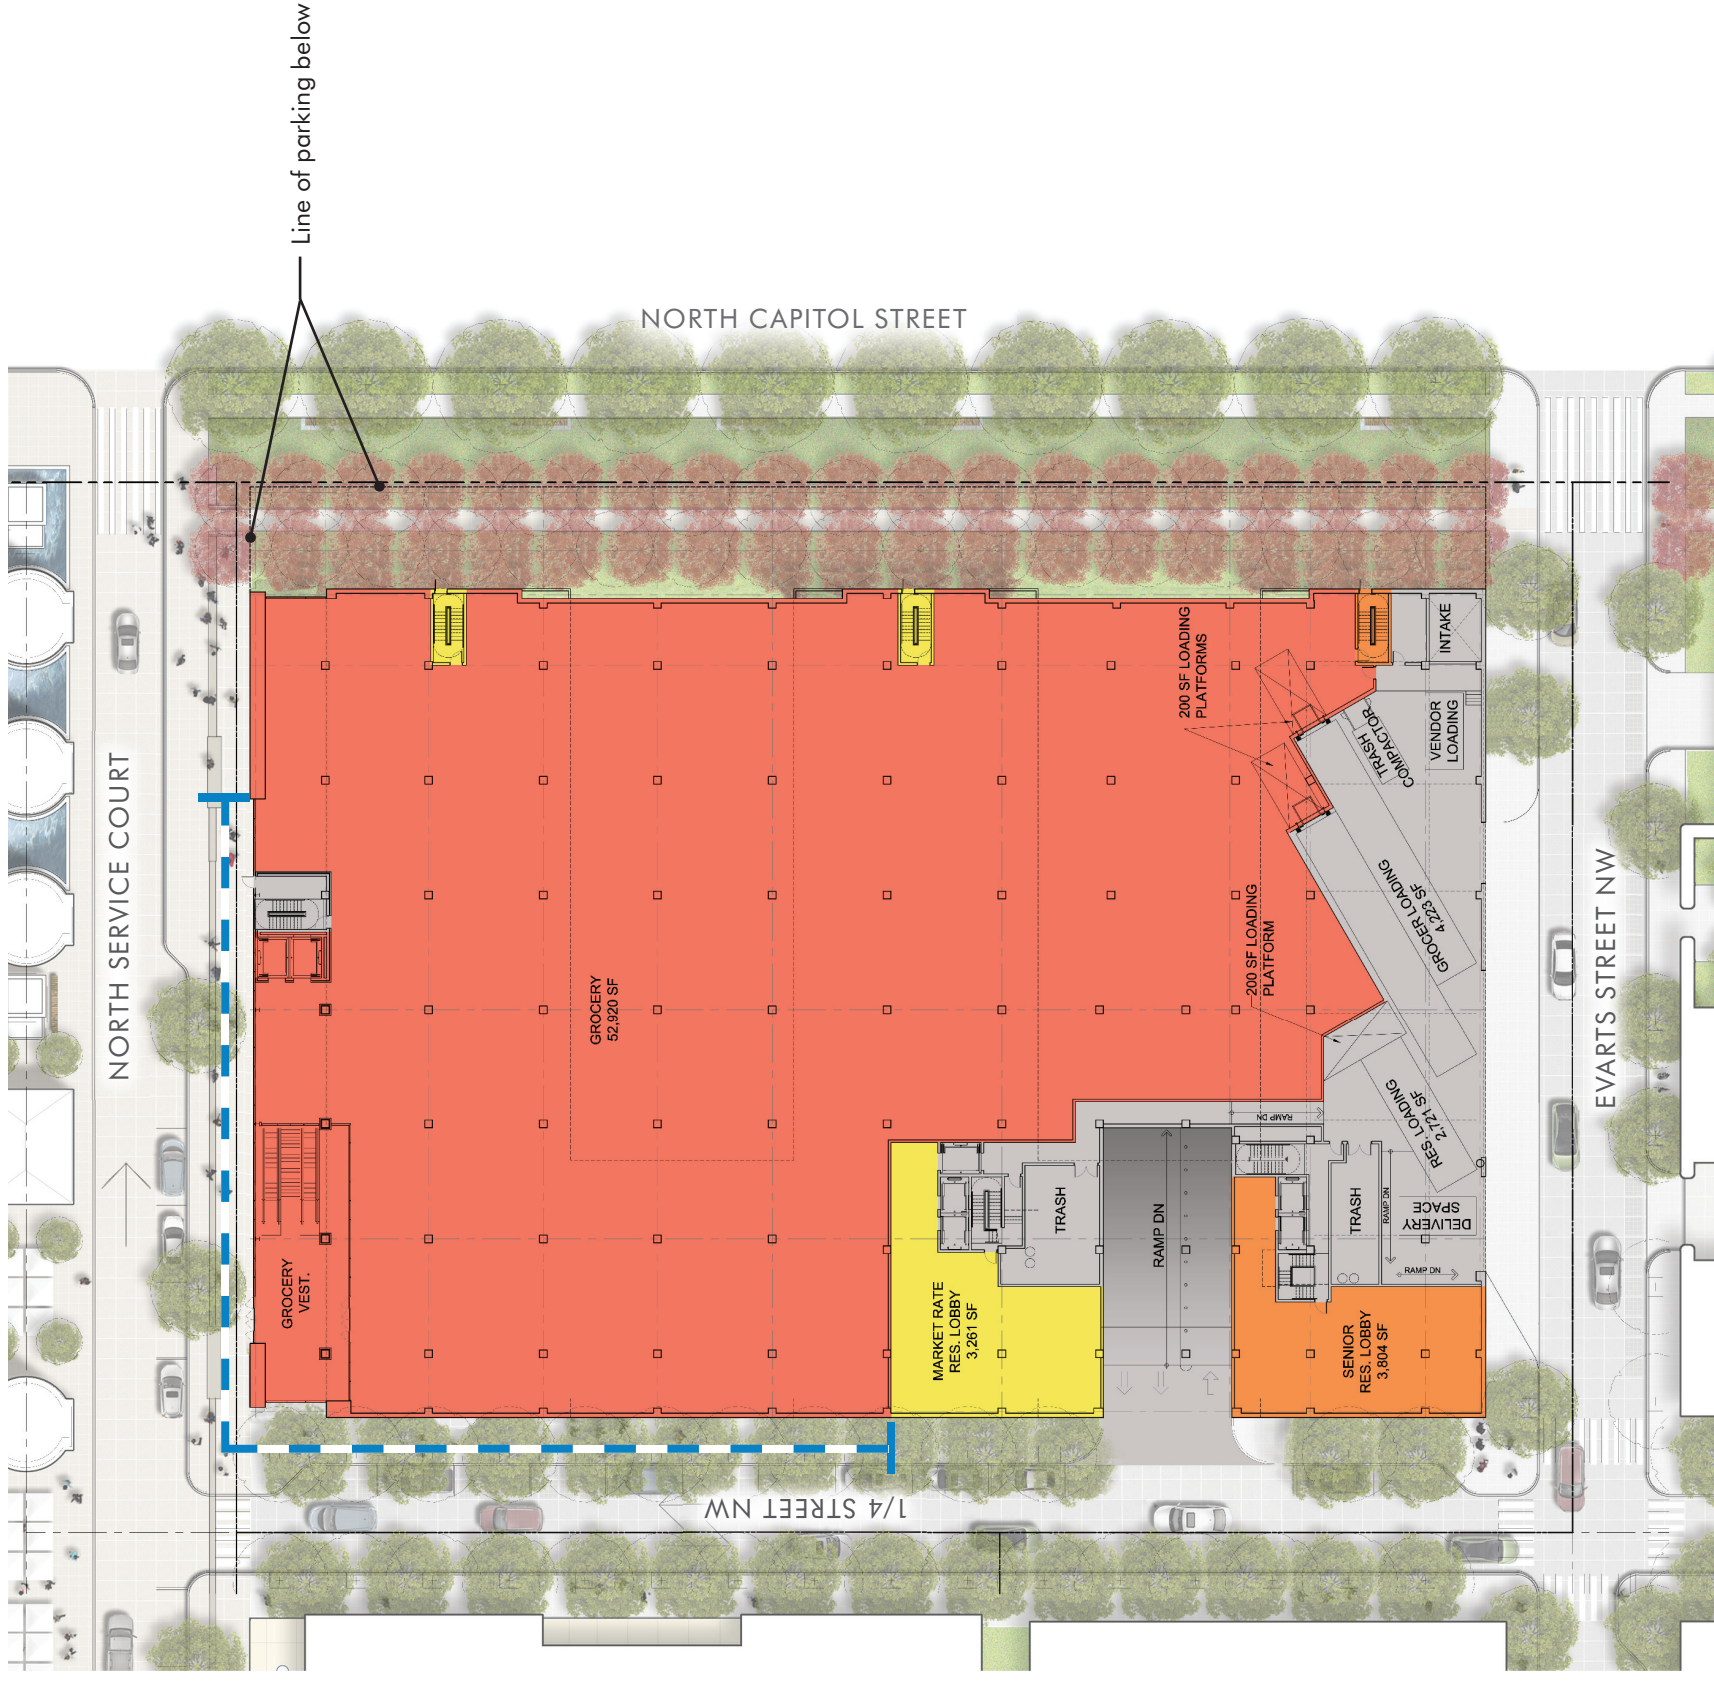

STREET LEVEL PLAN

NOTES
 Interior plan layouts are conceptual and shown for illustrative purposes. Final layouts may vary.
 Retail layouts and entrance locations will depend on retail leasing.