




HECHT WAREHOUSE


Hecht Warehouse Redevelopment, Washington, D.C. · Douglas Development Corp · Antunovich Associates ©

proposed view from private road

ZONING COMMISSION
District of Columbia
CASE NO. 14-01A
EXHIBIT NO. 33A
June 15, 2015

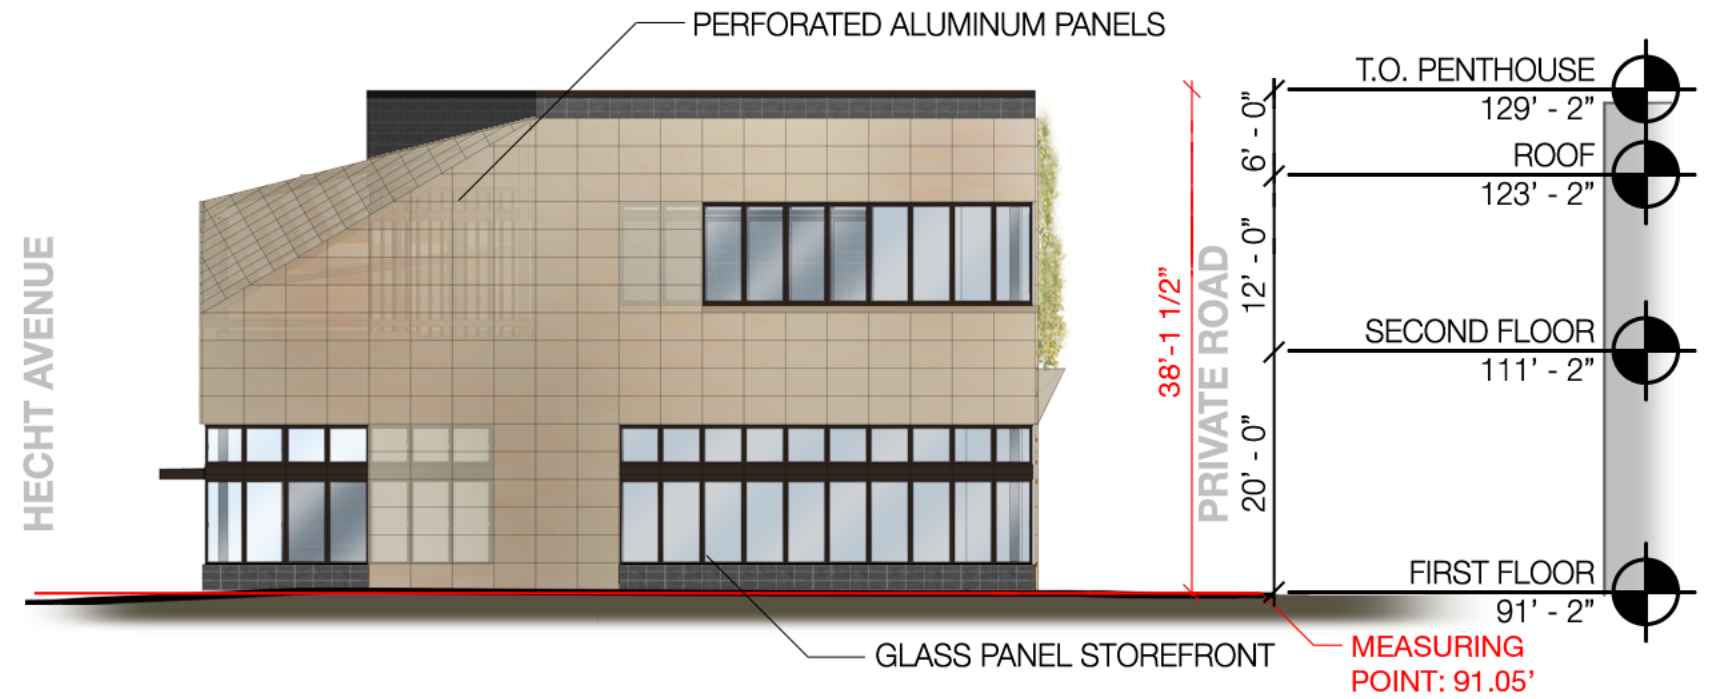

NORTH ELEVATION

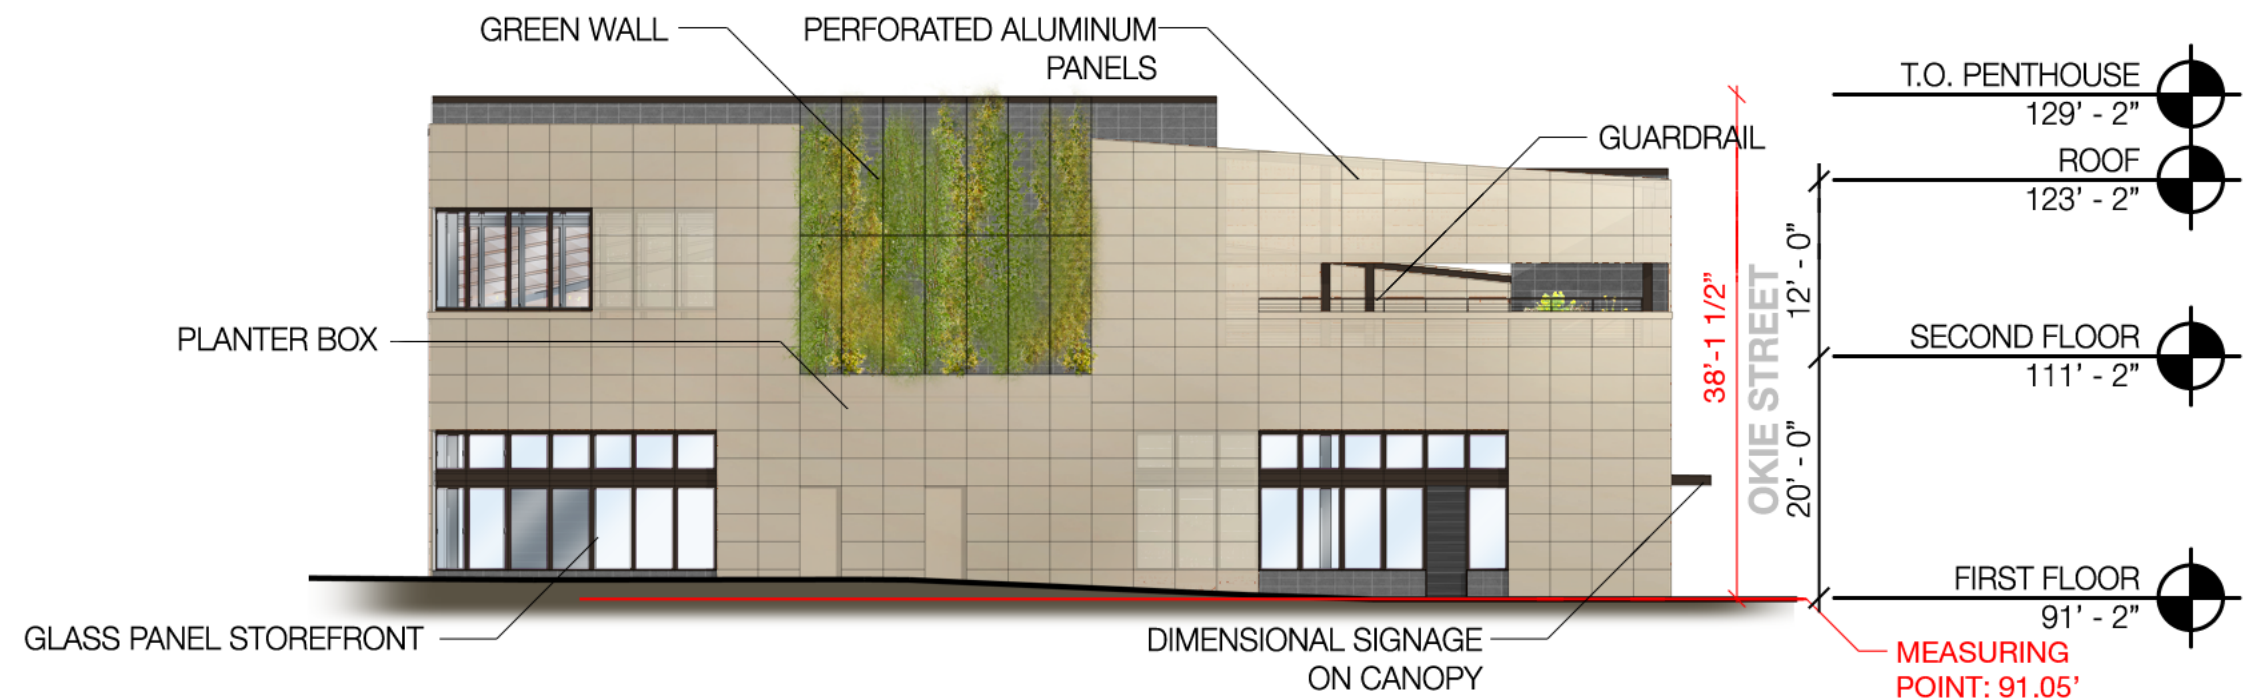


WEST ELEVATION

HECHT WAREHOUSE


Hecht Warehouse Redevelopment, Washington, D.C. · Douglas Development Corp · Antunovich Associates ©

building elevations

June 15, 2015

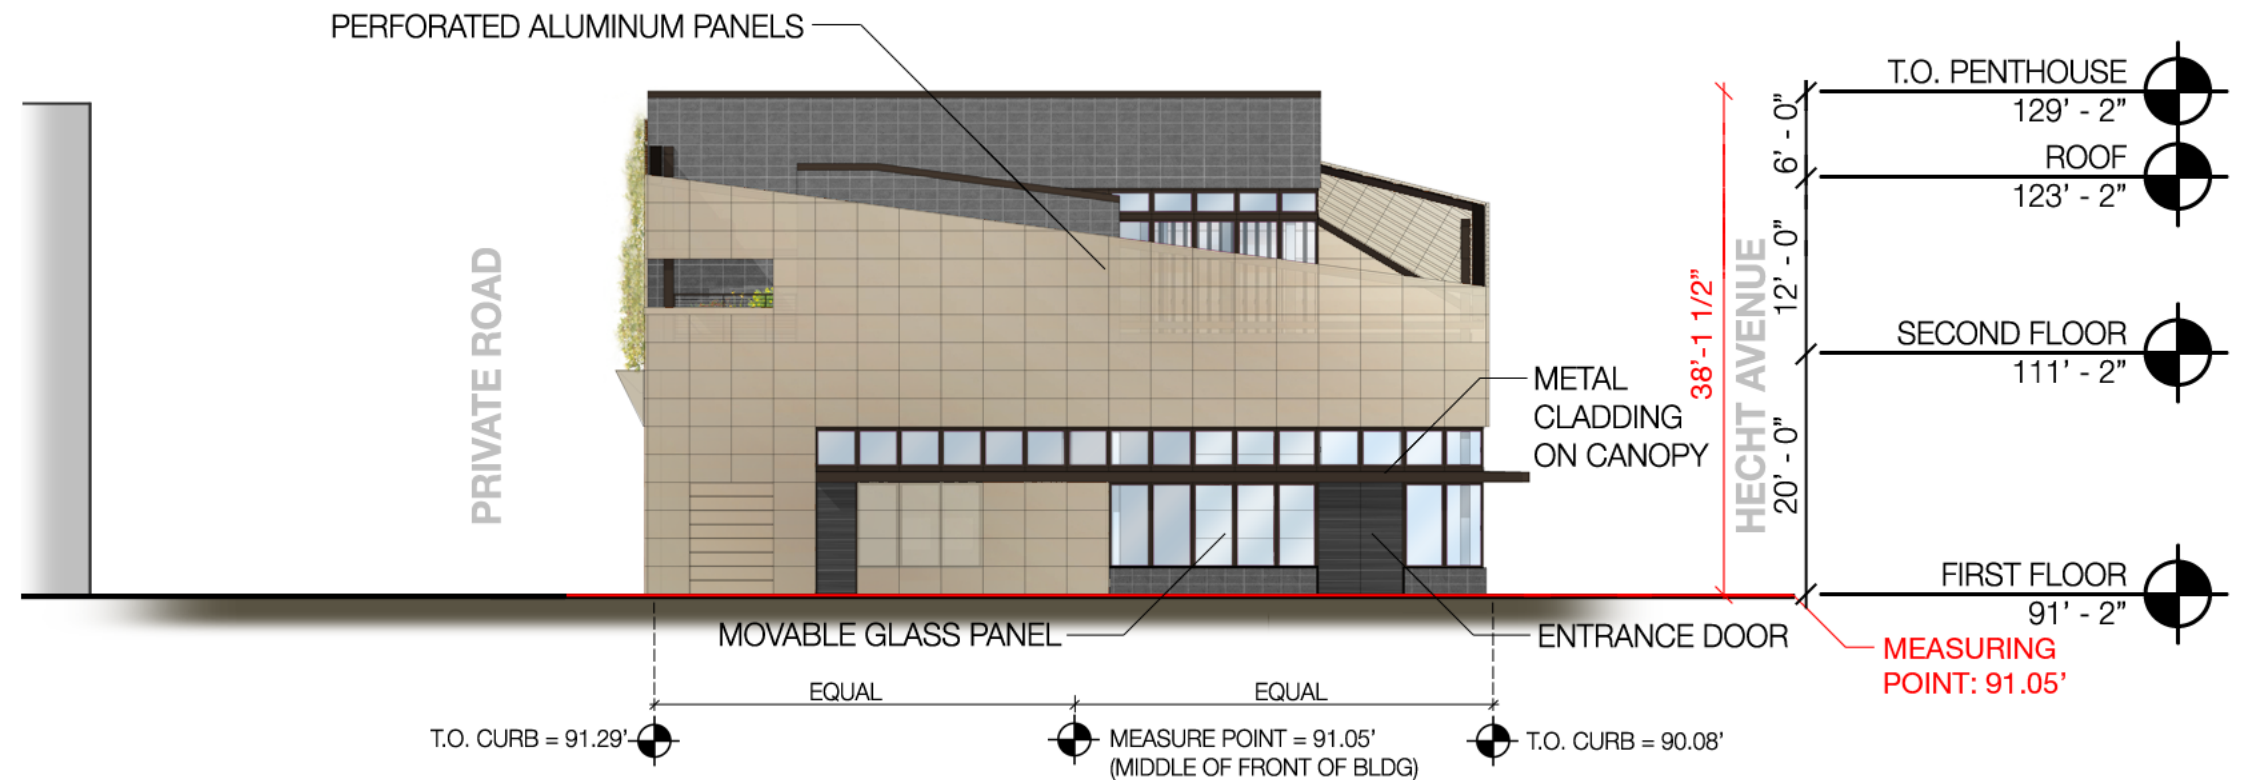

SOUTH ELEVATION

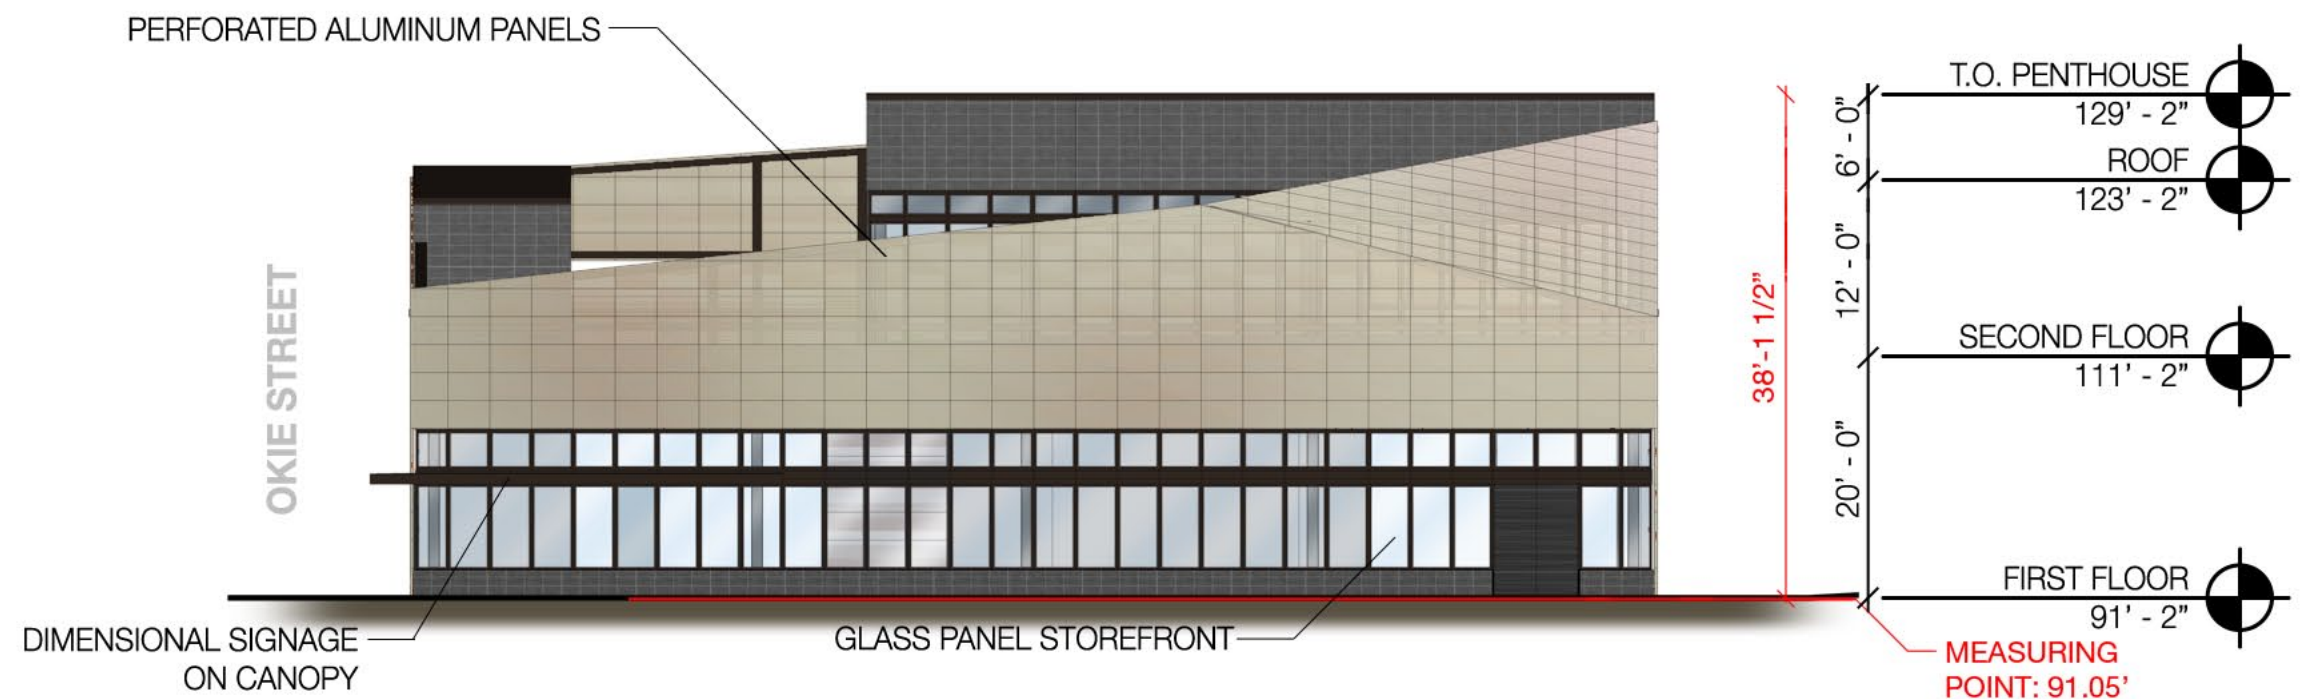


EAST ELEVATION

HECHT WAREHOUSE

Hecht Warehouse Redevelopment, Washington, D.C. · Douglas Development Corp · Antunovich Associates ©

building elevations

June 15, 2015

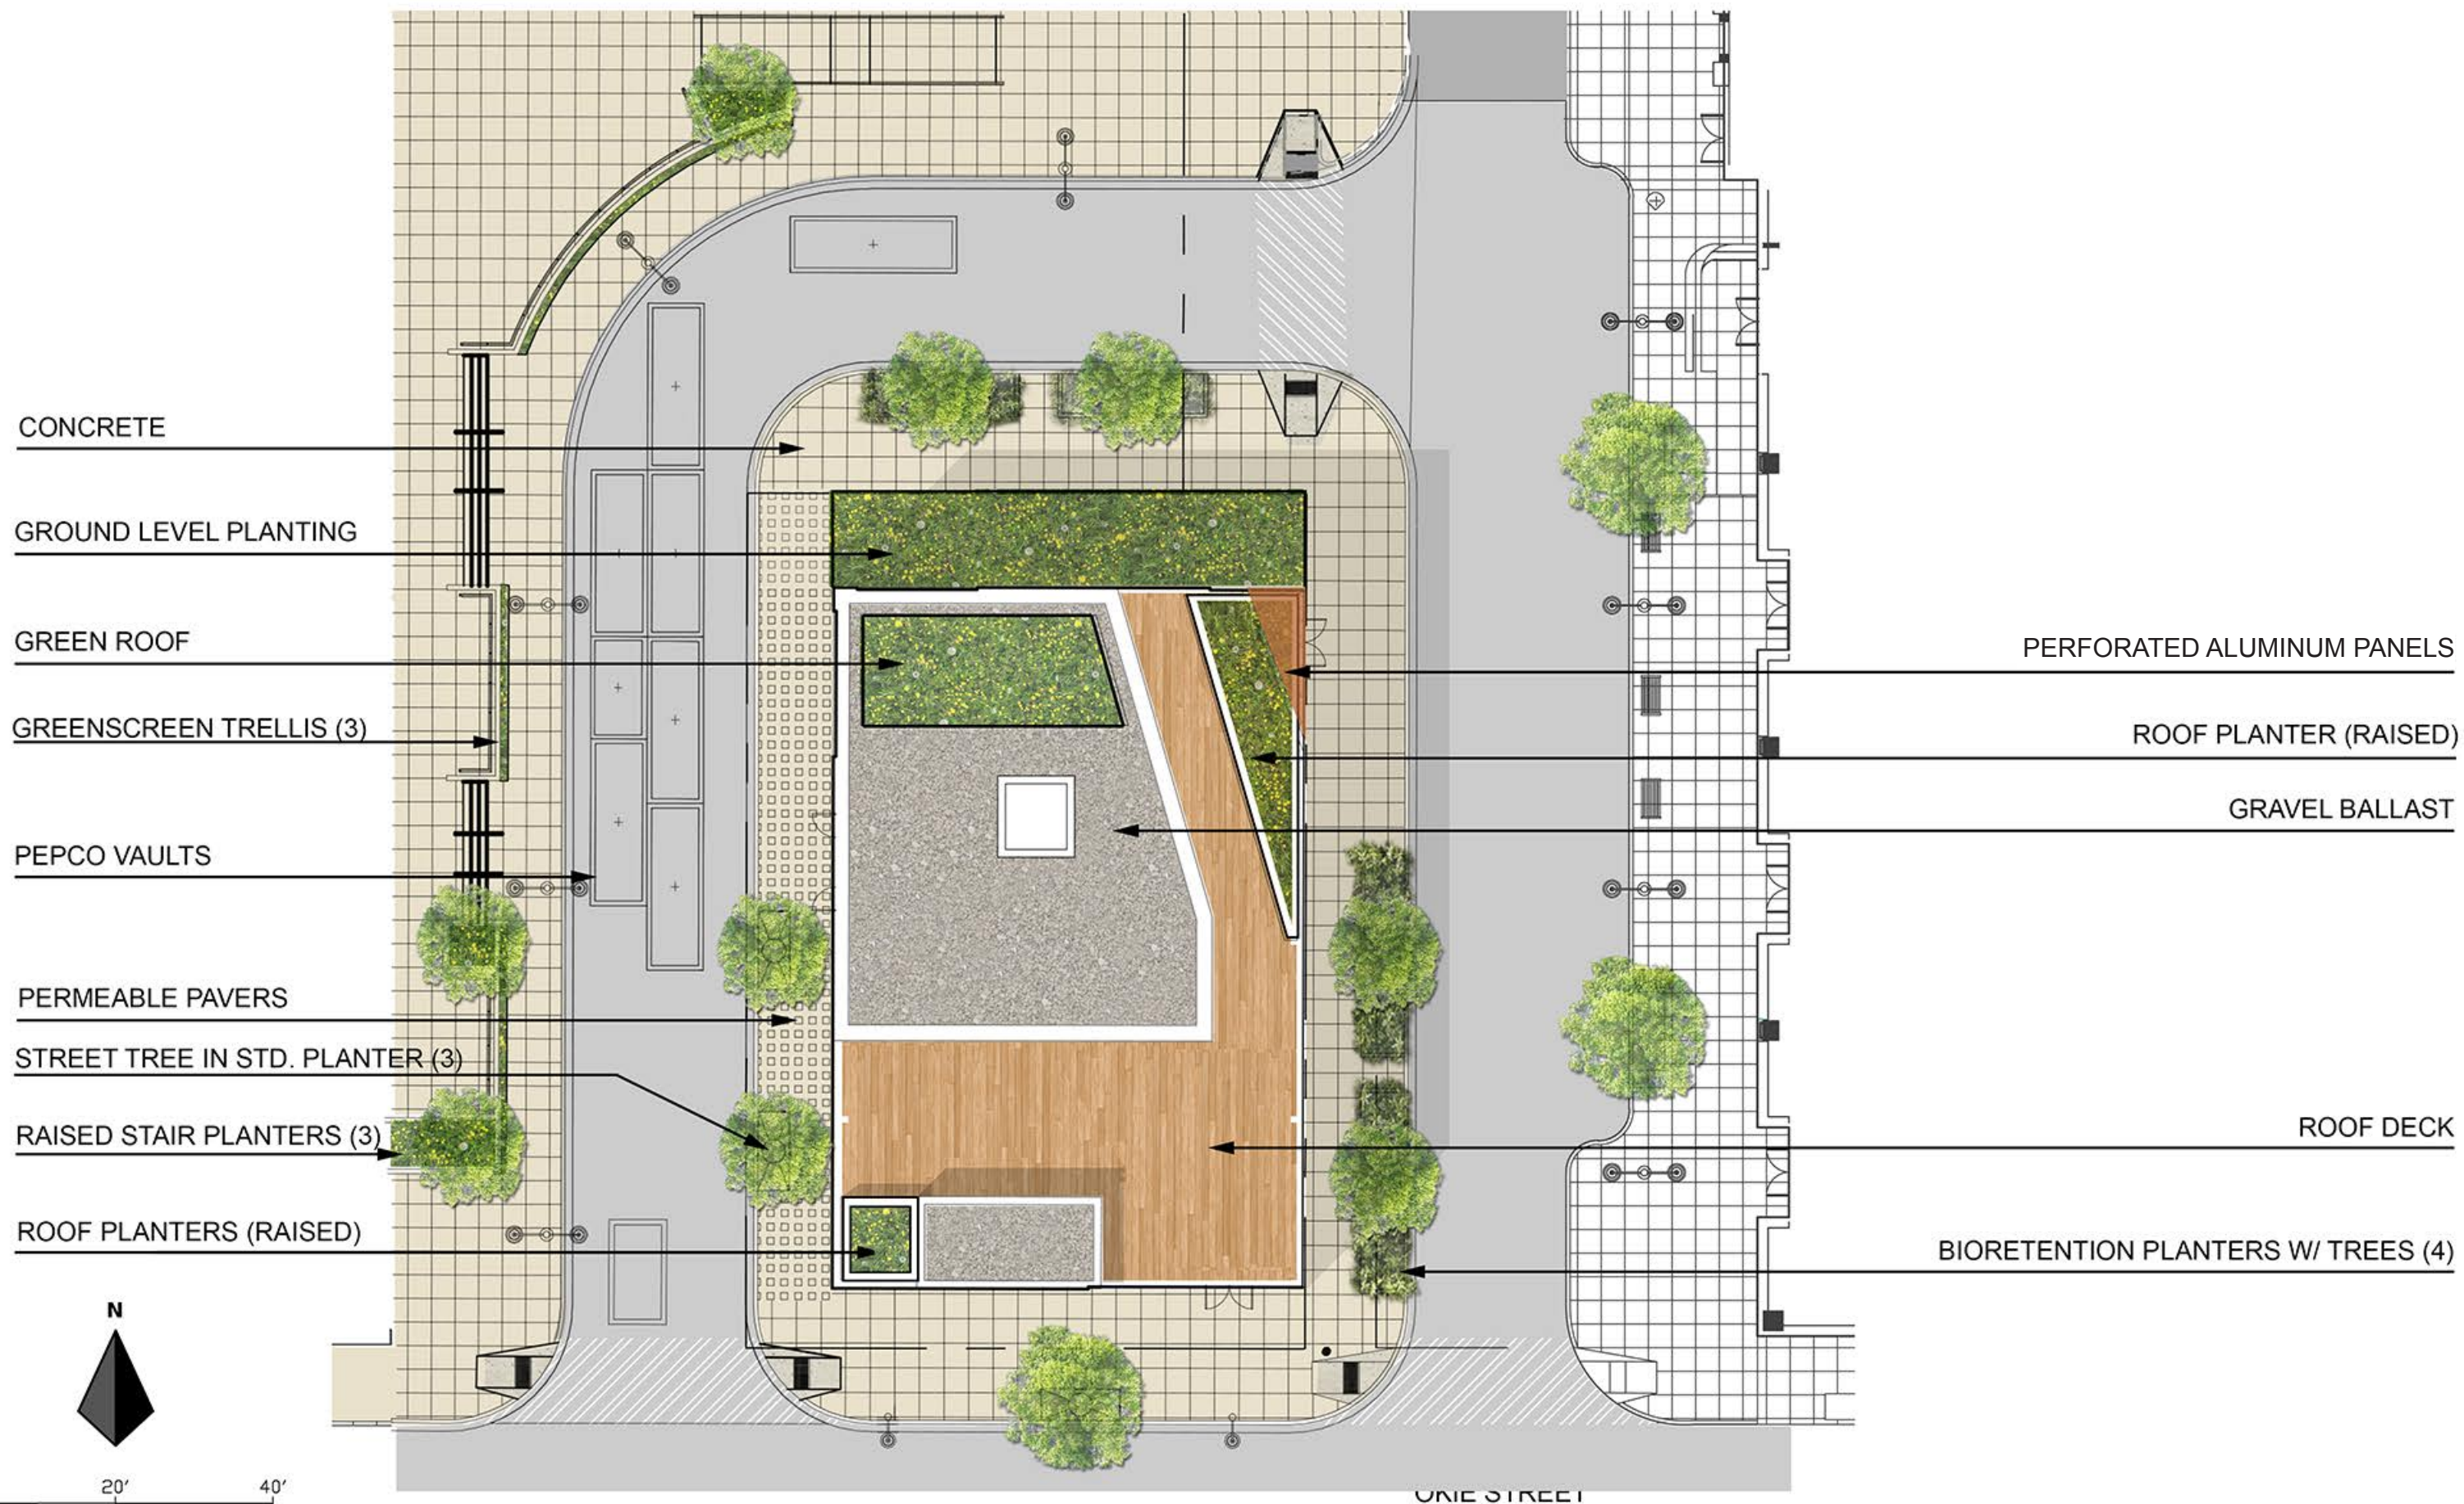

HECHT WAREHOUSE

Hecht Warehouse Redevelopment, Washington, D.C. · Douglas Development Corp · Antunovich Associates ©

landscape & paving plan

June 15, 2015