


EXHIBIT C

EXHIBIT C - SINGLE BUILDING CONNECTION

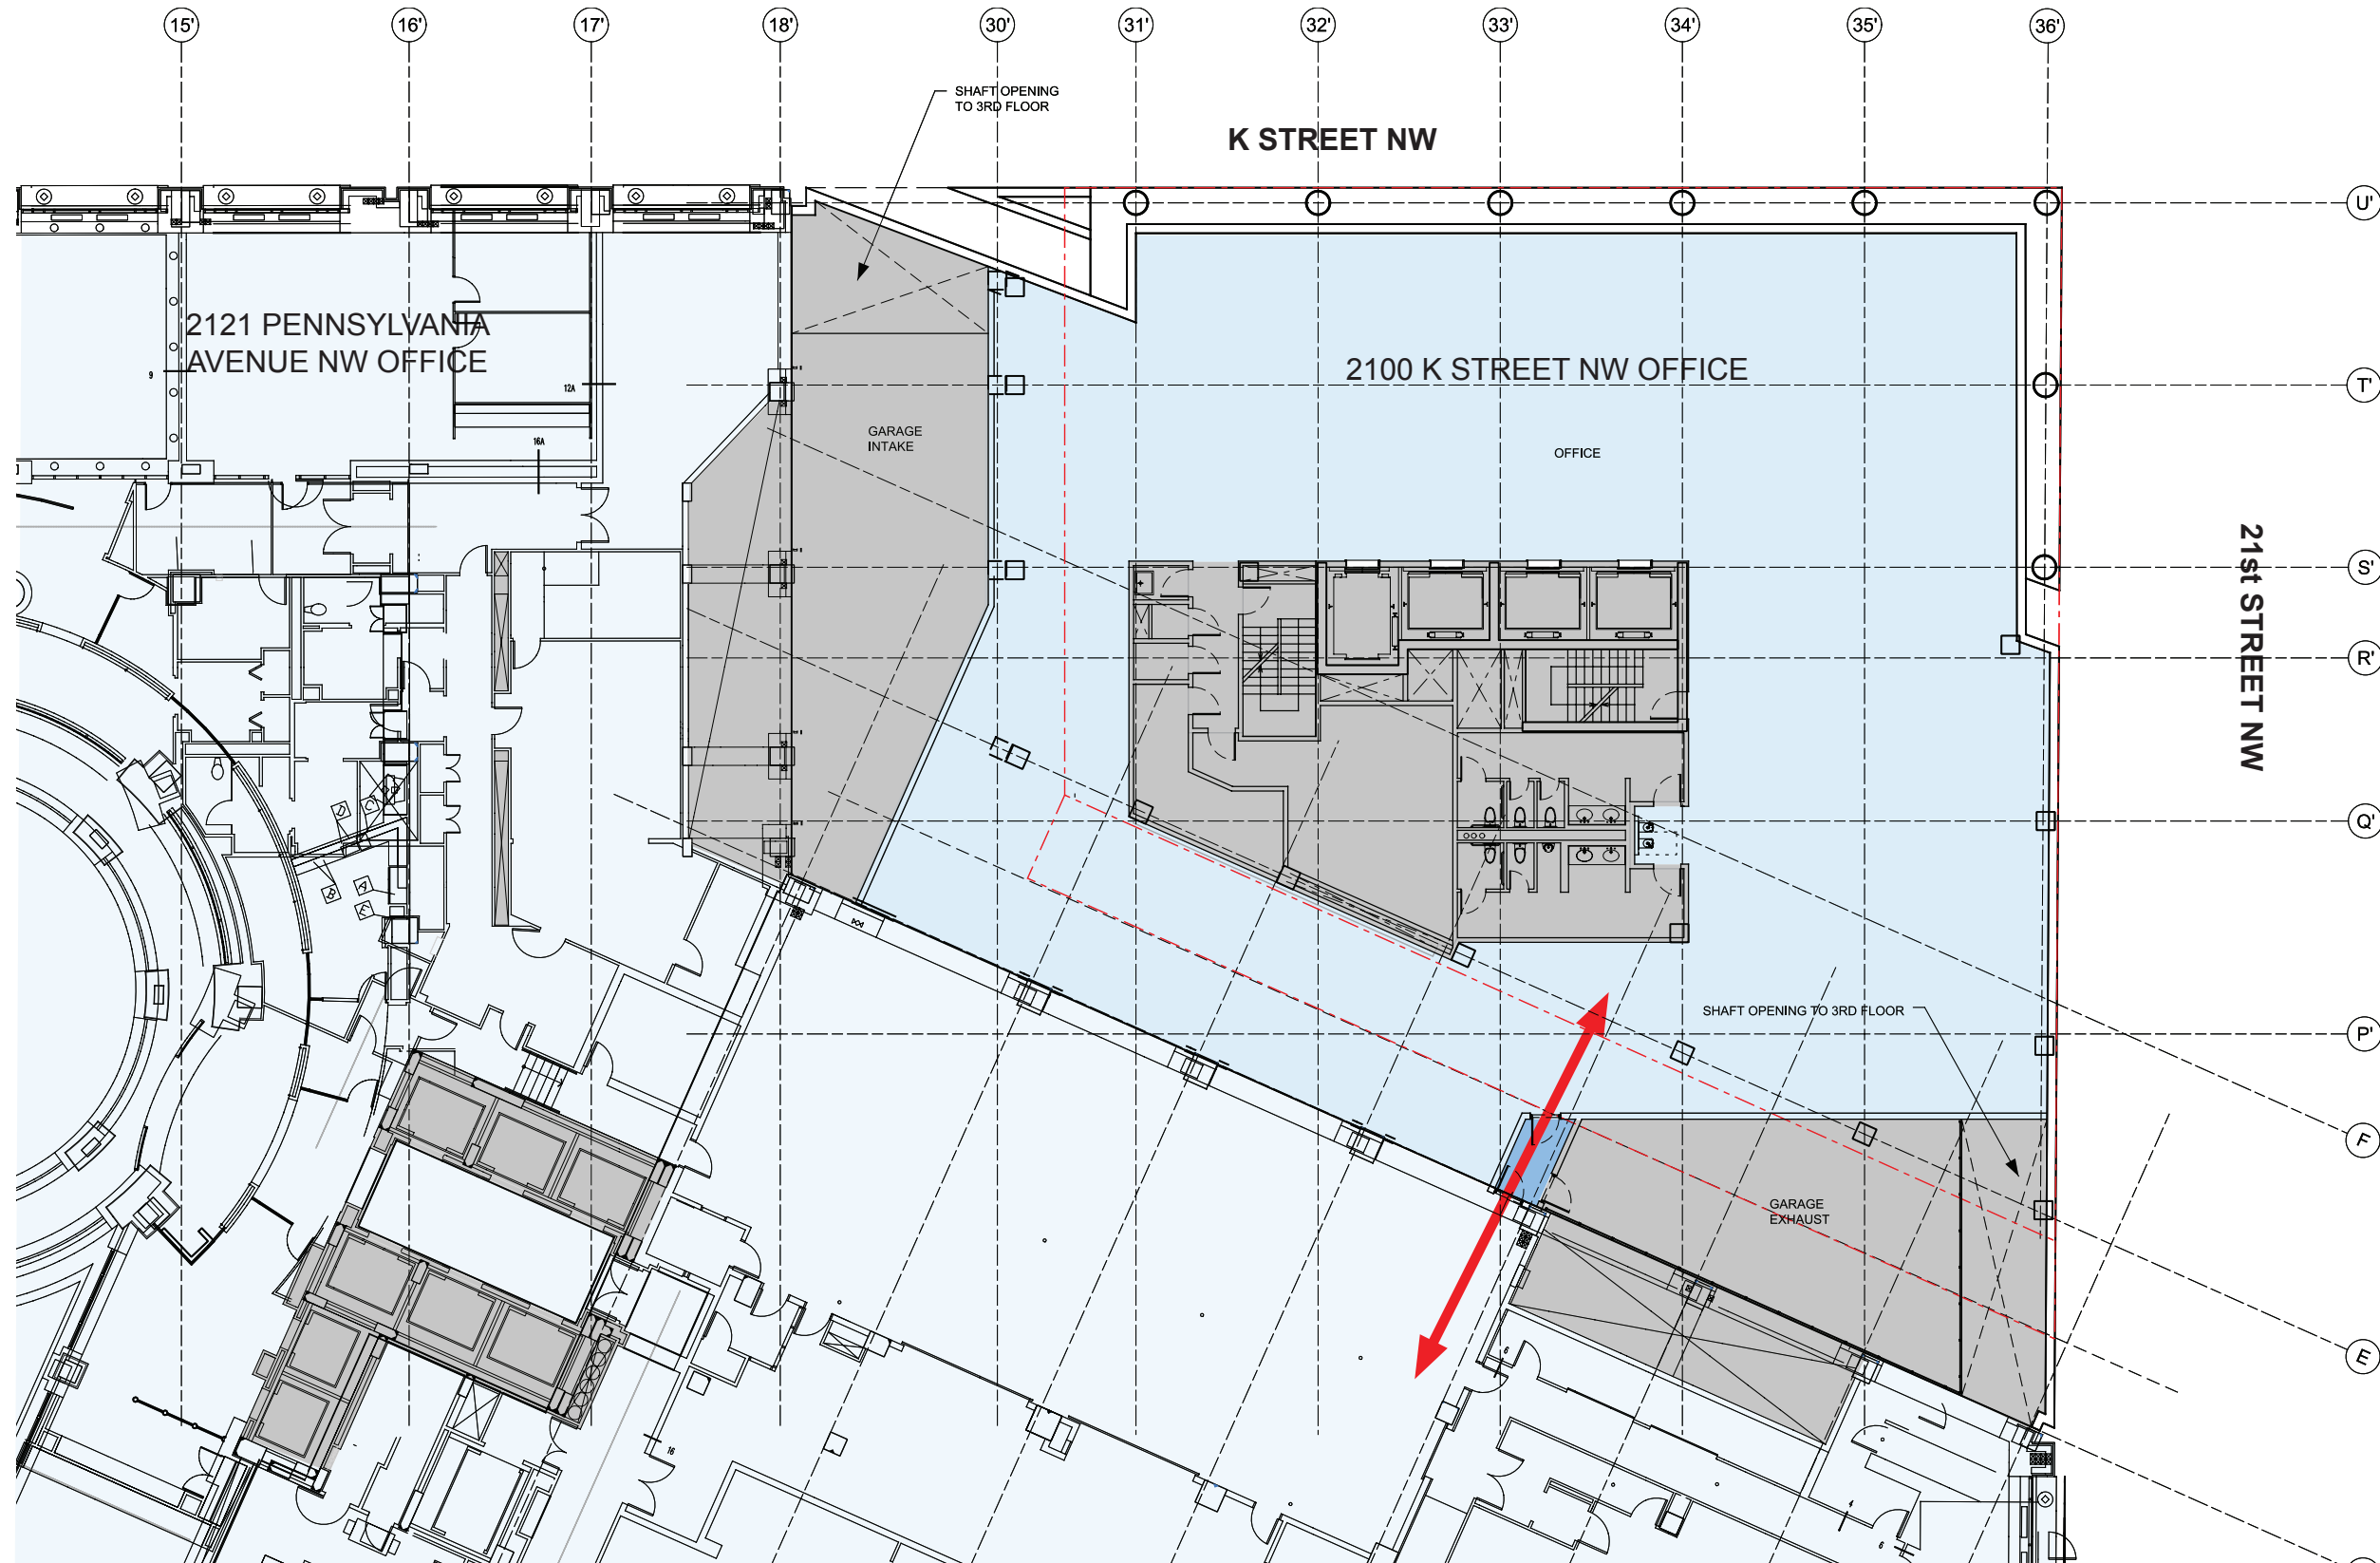

SECOND FLOOR CONNECTING DIAGRAM



2100 K STREET, NW

WASHINGTON, D.C.

May, 2014

shalom baranes associates architects

copyright, ©2014 | Shalom Baranes Associates, P.C.