



PRE-HEARING SUBMISSION

PROJECT N° 20110015 / 03862-001

ISSUE DATE: 01.09.2015

LEVEL 12 FLOOR PLAN

PUD 369 SUBMISSION

COLUMBIA PLACE - BLOCK 369  
Square 369, Washington, DC




PUD 369

COOPER CARRY  
tvsgdesign

ZONING COMMISSION  
District of Columbia  
CASE NO.14-09  
EXHIBIT NO.50A

A209

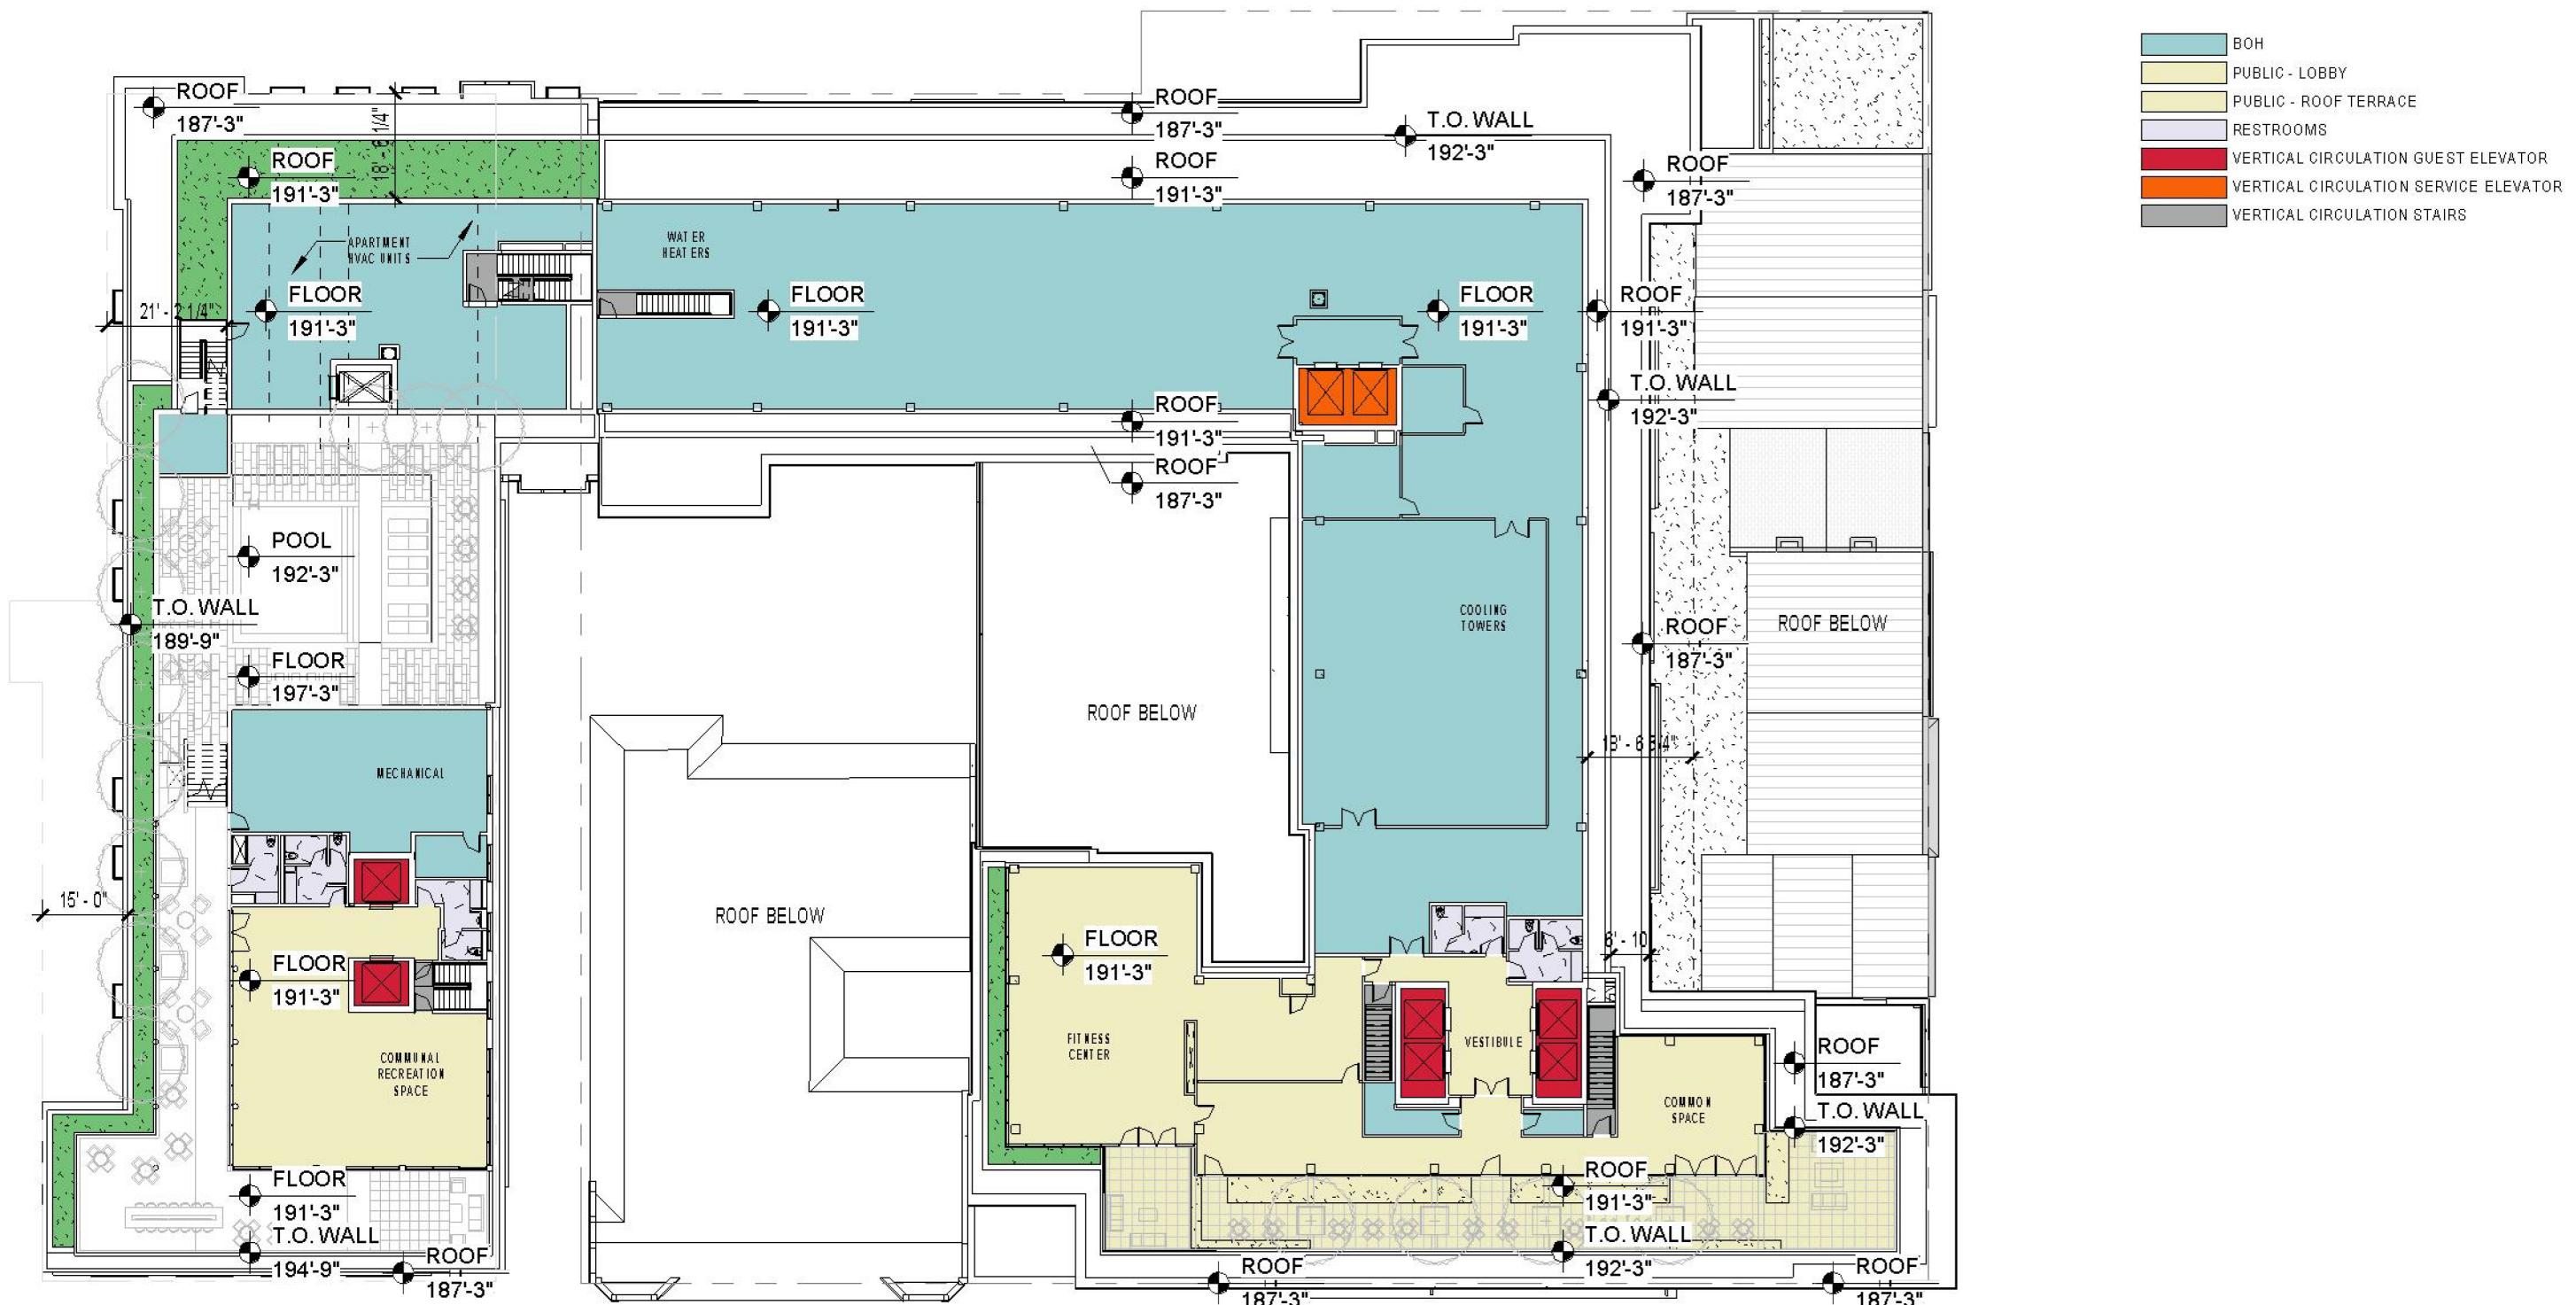

PRE-HEARING SUBMISSION

PROJECT N° 20110015 / 03862-001

ISSUE DATE: 01.09.2015

LOW ROOF PLAN

PUD 369 SUBMISSION

COLUMBIA PLACE - BLOCK 369  
Square 369, Washington, DC



PUD 369

COOPER CARRY  
tvsdesign

A-210