

PRE-HEARING SUBMISSION

PROJECT N° 20110015 / 03862-001

ISSUE DATE: 01.09.2015

NORTH-SOUTH BUILDING SECTION THROUGH HOTEL

COLUMBIA PLACE - BLOCK 369
Square 369, Washington, DC

PUD 369 SUBMISSION

© 2014 Cooper Carry, Inc., 191 Peachtree Street NE, Suite 2400, Atlanta, Georgia 30303 Tel. 404-237-2000 Fax 404-237-0276




PUD 369

COOPER CARRY
tvsdesign

ZONING COMMISSION
District of Columbia
CASE NO.14-09
EXHIBIT NO.50A8

A-301

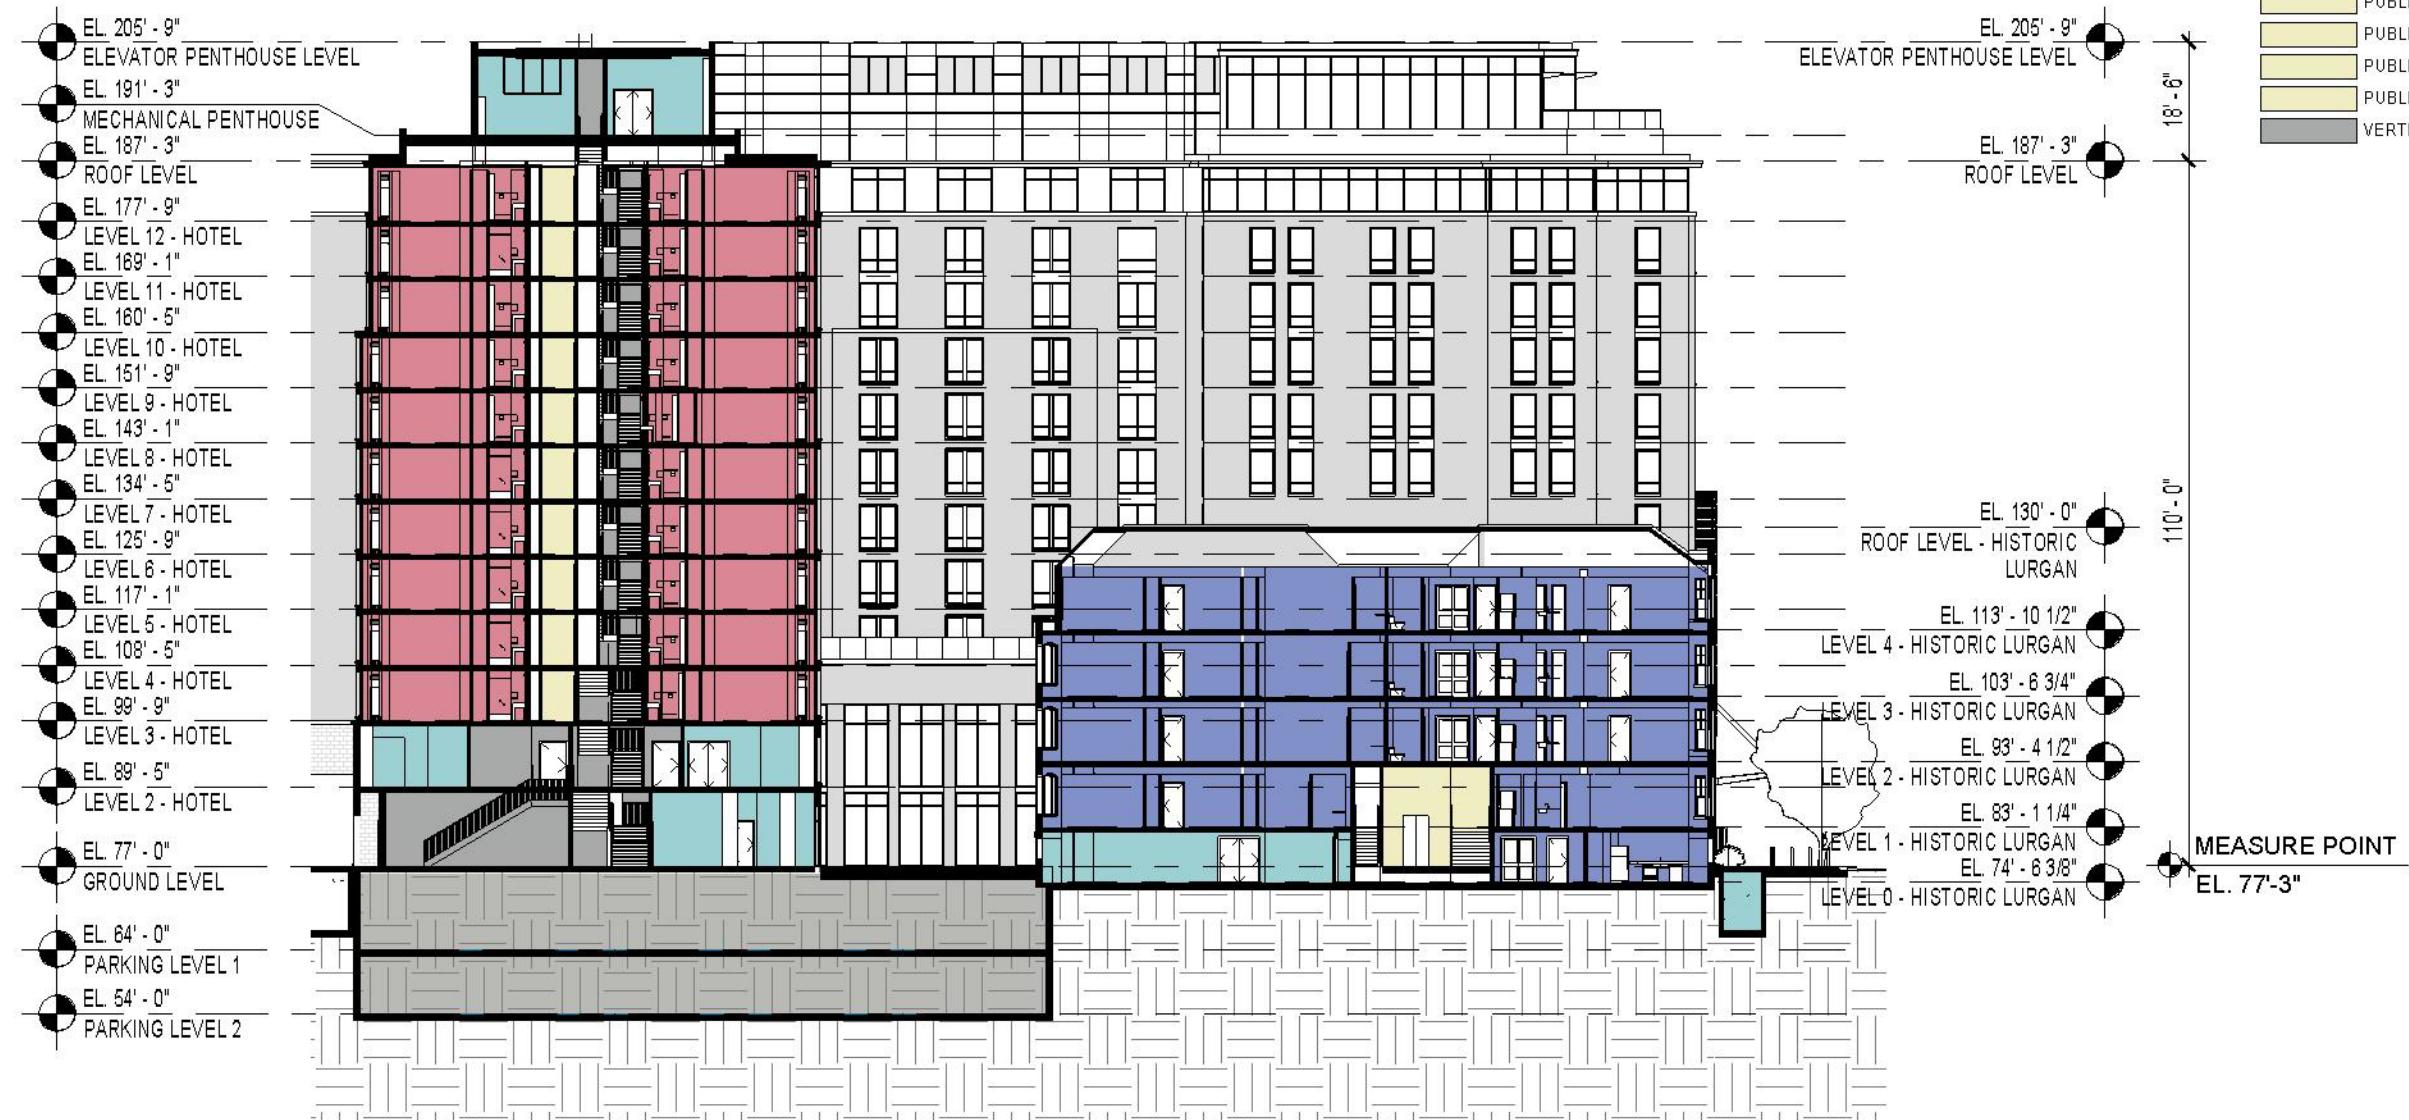

PRE-HEARING SUBMISSION

PROJECT N° 20110015 / 03862-001

ISSUE DATE: 01.09.2015

NORTH-SOUTH BUILDING SECTION THROUGH HISTORIC APARTMENT BUILDING

COLUMBIA PLACE - BLOCK 369
Square 369, Washington, DC


PUD 369 SUBMISSION



PUD 369

COOPER CARRY
tvsdesign

A-302

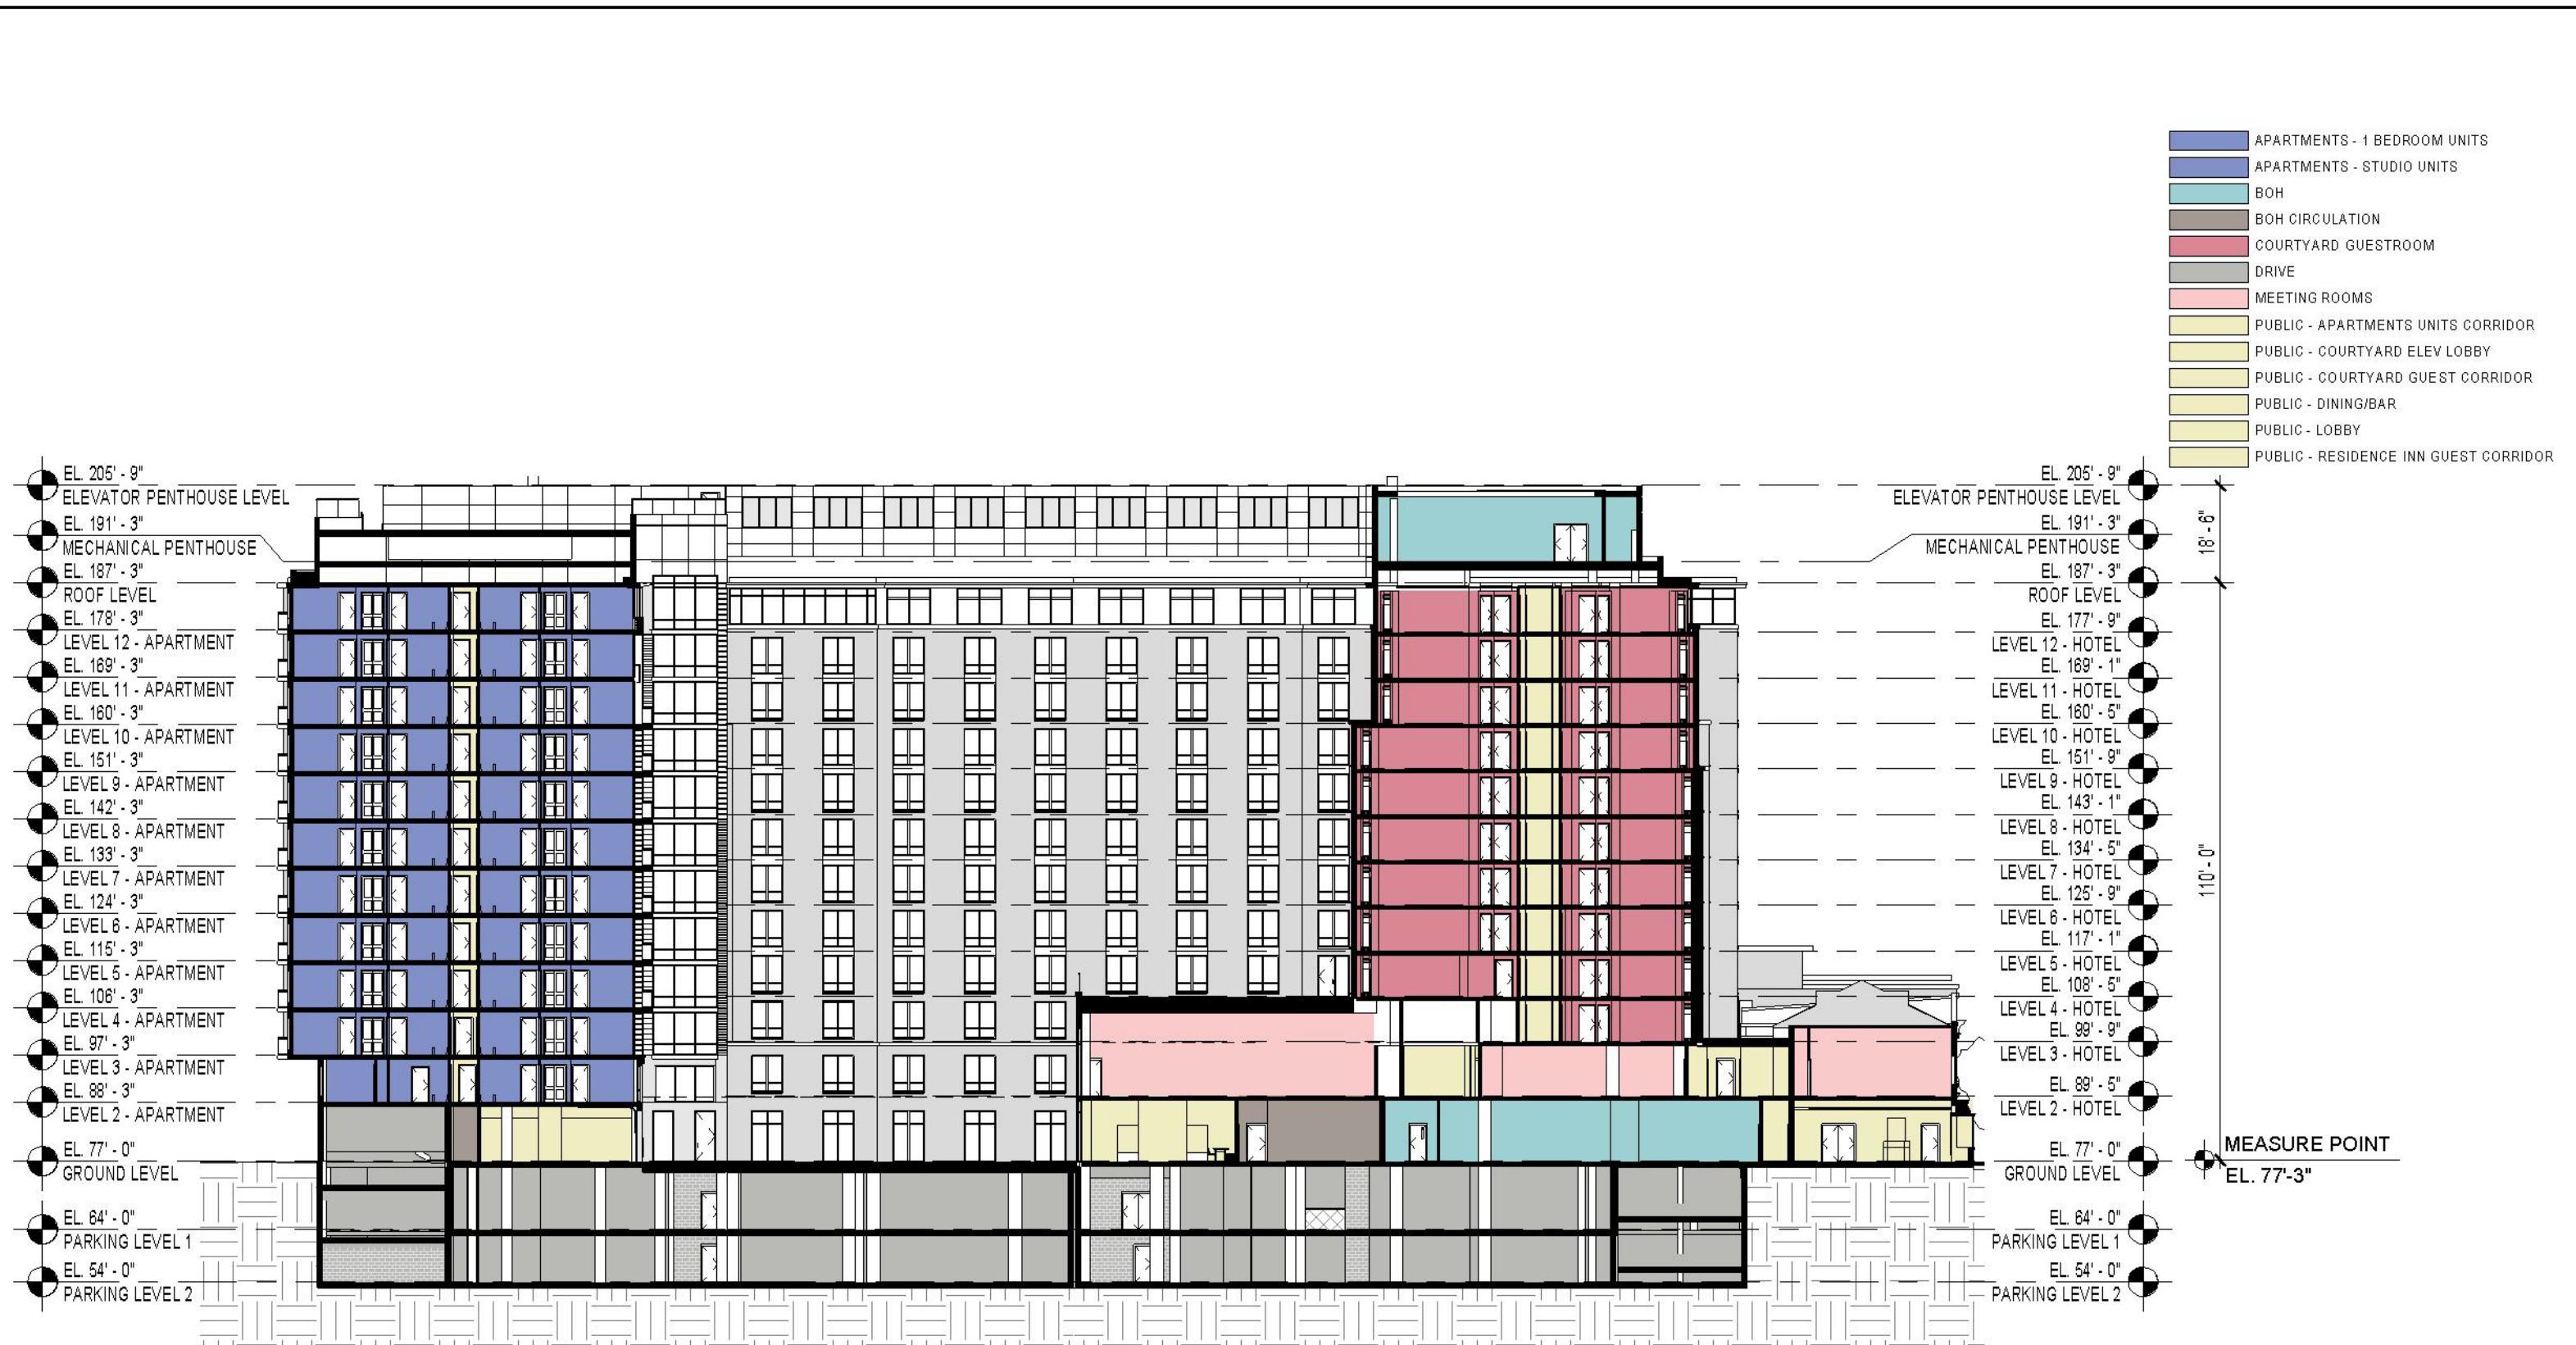

PRE-HEARING SUBMISSION

PROJECT N° 20110015 / 03862-001

ISSUE DATE: 01.09.2015

EAST-WEST BUILDING SECTION




PUD 369

PUD 369 SUBMISSION

COLUMBIA PLACE - BLOCK 369
Square 369, Washington, DC

COOPER CARRY
tvsdesign

A-303

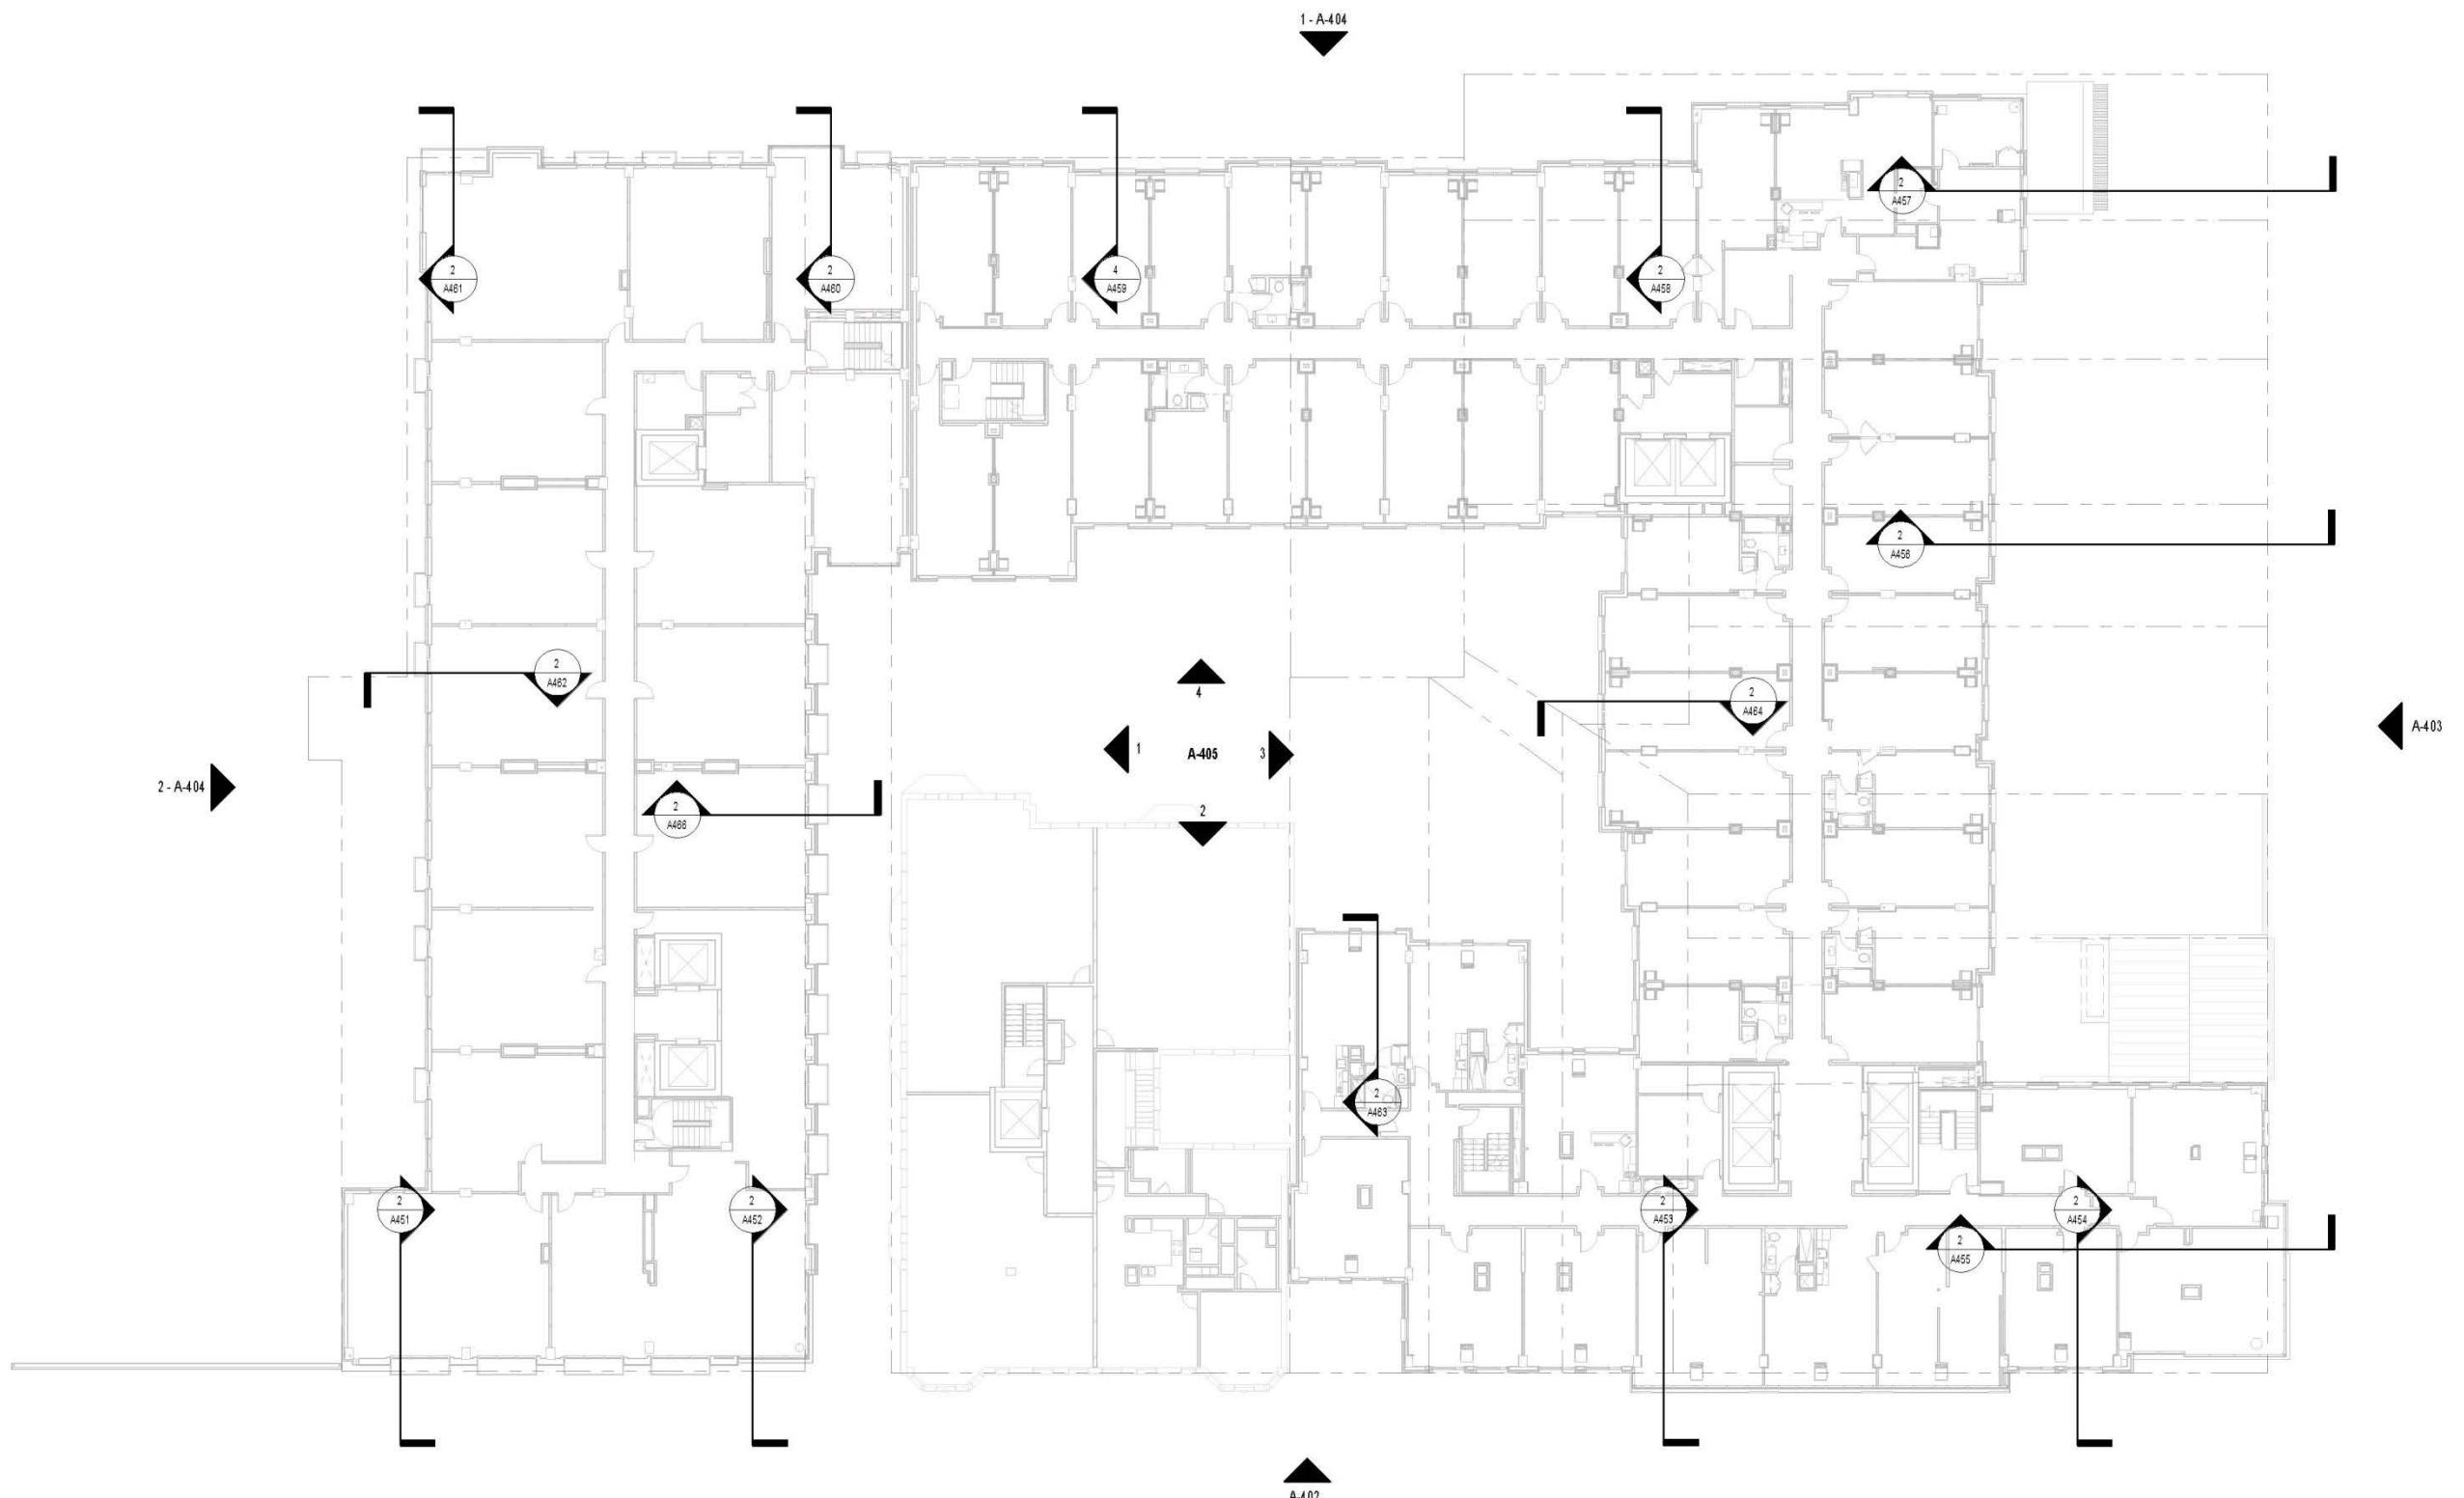

PRE-HEARING SUBMISSION

PROJECT N° 20110015 / 03862-001

ISSUE DATE: 01.09.2015

ELEVATION AND EXTERIOR COMPONENT KEY PLAN

PUD 369 SUBMISSION

© 2014 Cooper Carry, Inc., 191 Peachtree Street NE, Suite 2400, Atlanta, Georgia 30303 Tel. 404-237-2000 Fax 404-237-0276

COLUMBIA PLACE - BLOCK 369
Square 369, Washington, DC



COOPER CARRY
tvdesign

PUD 369

A-400



SOUTH ELEVATION- L STREET



EAST ELEVATION- 9TH STREET

PRE-HEARING SUBMISSION

PROJECT N° 20110015 / 03862-001

ISSUE DATE: 01.09.2015

L STREET & 9TH STREET ELEVATIONS

PUD 369 SUBMISSION

© 2014 Cooper Carry, Inc., 191 Peachtree Street NE, Suite 2400, Atlanta, Georgia 30303 Tel. 404-237-2000 Fax 404-237-0276

COLUMBIA PLACE - BLOCK 369
Square 369, Washington, DC



COOPER CARRY
tvsdesign

PUD 369

A-401



PRE-HEARING SUBMISSION

PROJECT N° 20110015 / 03862-001

ISSUE DATE: 01.09.2015

SOUTH (L STREET) ELEVATION

PUD 369 SUBMISSION

© 2014 Cooper Carry, Inc., 191 Peachtree Street NE, Suite 2400, Atlanta, Georgia 30303 Tel. 404-237-2000 Fax 404-237-0276


COLUMBIA PLACE - BLOCK 369
Square 369, Washington, DC



COOPER CARRY
tvsdesign

PUD 369

A-402

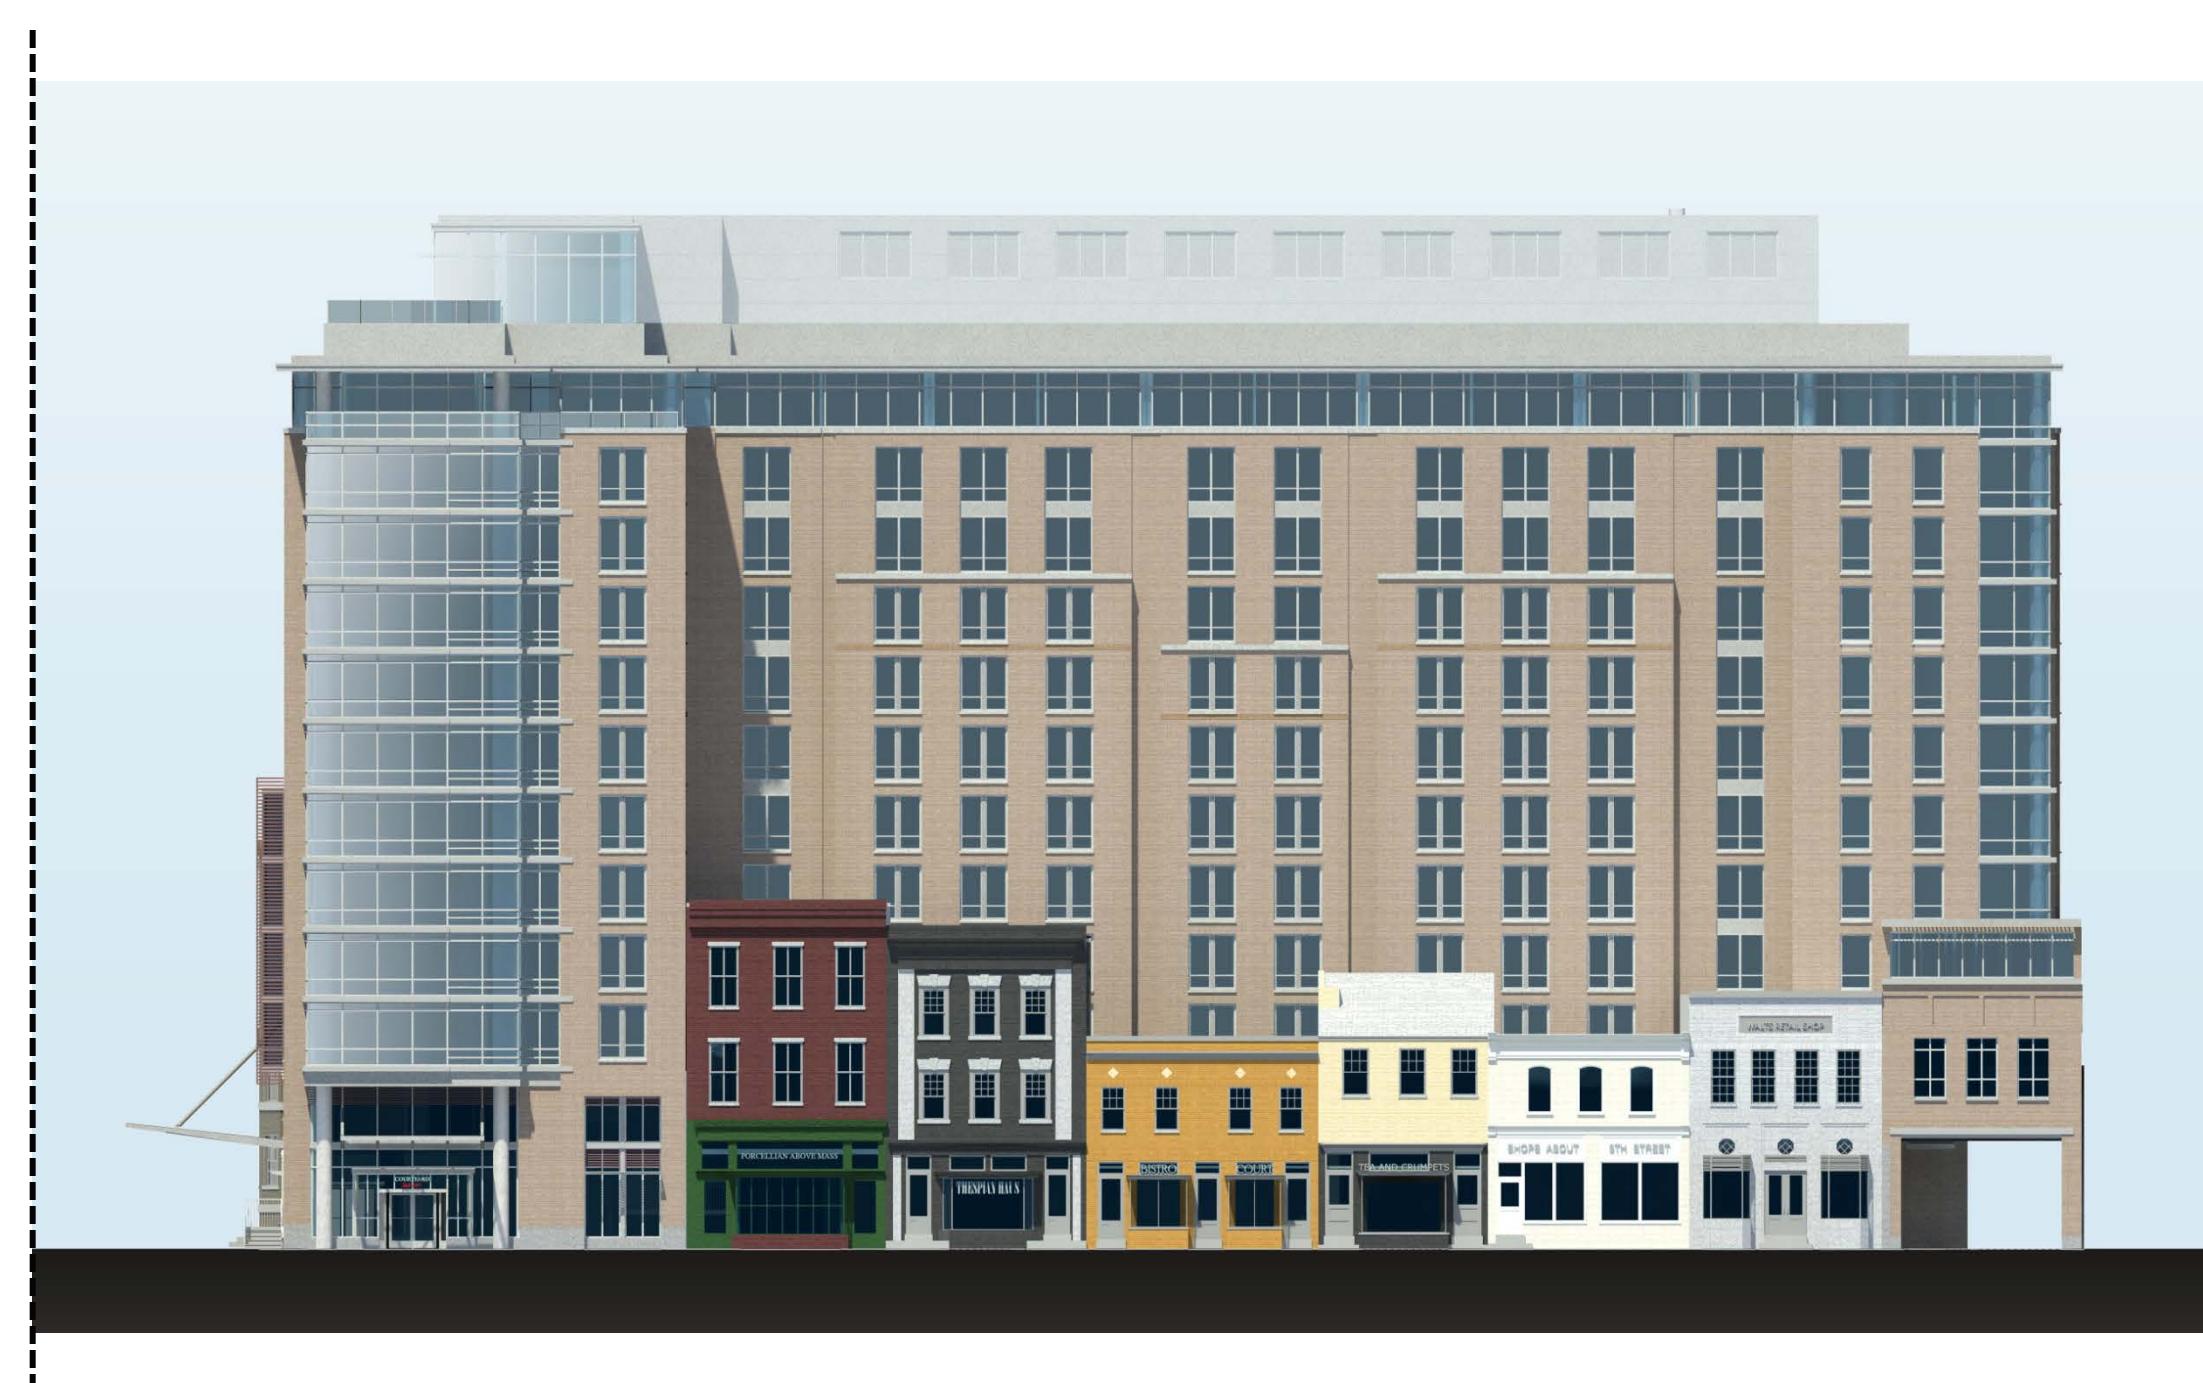

PRE-HEARING SUBMISSION

PROJECT N° 20110015 / 03862-001

ISSUE DATE: 01.09.2015

EAST (9th STREET) ELEVATION

PUD 369 SUBMISSION

© 2014 Cooper Carry, Inc., 191 Peachtree Street NE, Suite 2400, Atlanta, Georgia 30303 Tel. 404-237-2000 Fax 404-237-0276

COLUMBIA PLACE - BLOCK 369
Square 369, Washington, DC



COOPER CARRY
tvsdesign

PUD 369
A-403



2 - WEST ELEVATION



1 - NORTH ELEVATION

PRE-HEARING SUBMISSION

PROJECT N° 20110015 / 03862-001

ISSUE DATE: 01.09.2015

NORTH, WEST (ALLEY) ELEVATIONS

PUD 369 SUBMISSION

© 2014 Cooper Carry, Inc., 191 Peachtree Street NE, Suite 2400, Atlanta, Georgia 30303 Tel. 404-237-2000 Fax 404-237-0276

COLUMBIA PLACE - BLOCK 369
Square 369, Washington, DC



COOPER CARRY
tvsdesign

PUD 369
A-404