



1 - EAST COURTYARD ELEVATION



2 - SOUTH COURTYARD ELEVATION




3 - WEST COURTYARD ELEVATION



4 - NORTH COURTYARD ELEVATION

PRE-HEARING SUBMISSION

PROJECT N° 20110015 / 03862-001		ISSUE DATE: 01.09.2015	COURTYARD ELEVATIONS		 COOPER CARRY tvsvdesign	PUD 369
PUD 369 SUBMISSION			COLUMBIA PLACE - BLOCK 369 <i>Square 369, Washington, DC</i>			ZONING COMMISSION District of Columbia CASE NO. 14-09 EXHIBIT NO. 50A9
			© 2014 Cooper Carry, Inc., 191 Peachtree Street NE, Suite 2400, Atlanta, Georgia 30303 Tel. 404-237-2000 Fax 404-237-0276			

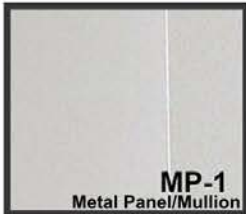

Typical Designations:

BR-1: Hotel Brick
MP-1 Metal at Hotel
GL-1: Glass at Hotel
BR-2: Apartment Brick
MP-2: Metal at Apartments
GL-2: Glass at Apartments
MP-3: Penthouse Metal
GL-3: Ground Level Glass

Additional Designations:

AS-1: Metal Sunshade: Matches Surrounding material
ML-1 Metal Louver: Matches Surrounding Material
OM-2: Metal Sunshade: Matches Surrounding Material
MD-1: Metal Door: Matches Surrounding Material
OM-1: Metal/Glass Canopy: Clear Glass
SG-1: Clear Glass Railing

PRE-HEARING SUBMISSION

PROJECT N° 20110015 / 03862-001

ISSUE DATE: 01.09.2015


MATERIAL BOARD

PUD 369 SUBMISSION

COLUMBIA PLACE - BLOCK 369
Square 369, Washington, DC



PUD 369
A-450

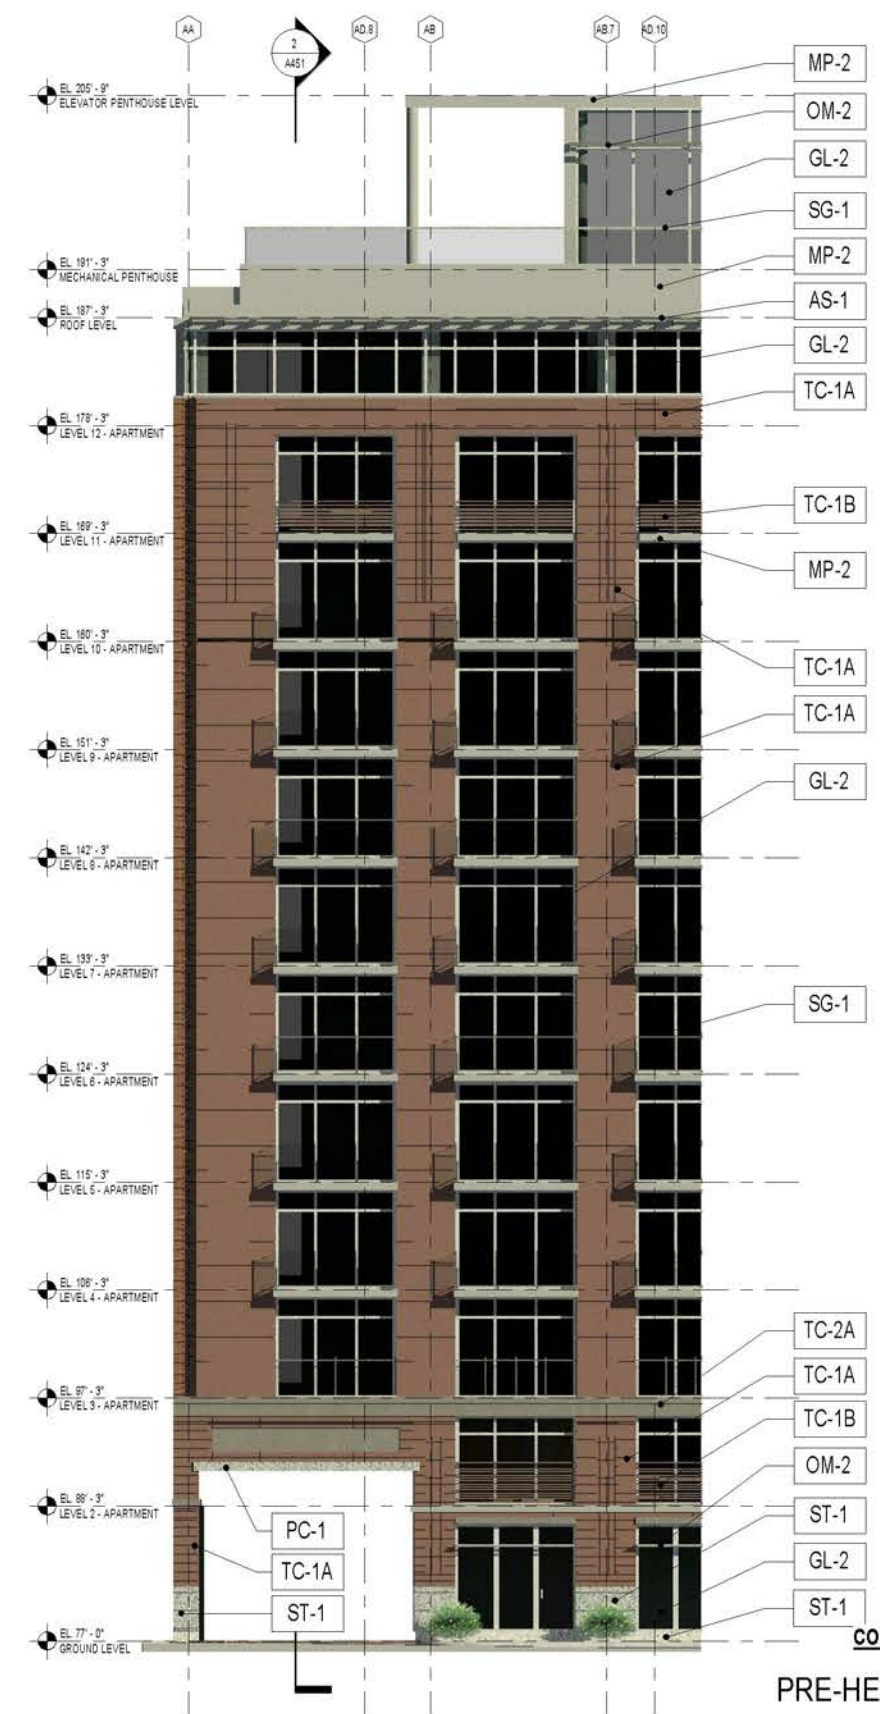

FOR MATERIALS
SEE SHEET A-450

NOTE: FOR LOCATIONS OF
COMPONENTS SEE SHEET A-400

PRE-HEARING SUBMISSION

PROJECT N° 20110015 / 03862-001

ISSUE DATE: 01.09.2015

ENLARGED BUILDING SKIN COMPONENT SOUTH COLUMN LINE AA

COLUMBIA PLACE - BLOCK 369
Square 369, Washington, DC


PUD 369 SUBMISSION

© 2014 Cooper Carry, Inc., 191 Peachtree Street NE, Suite 2400, Atlanta, Georgia 30303 Tel. 404-237-2000 Fax 404-237-0276



PUD 369

A-451

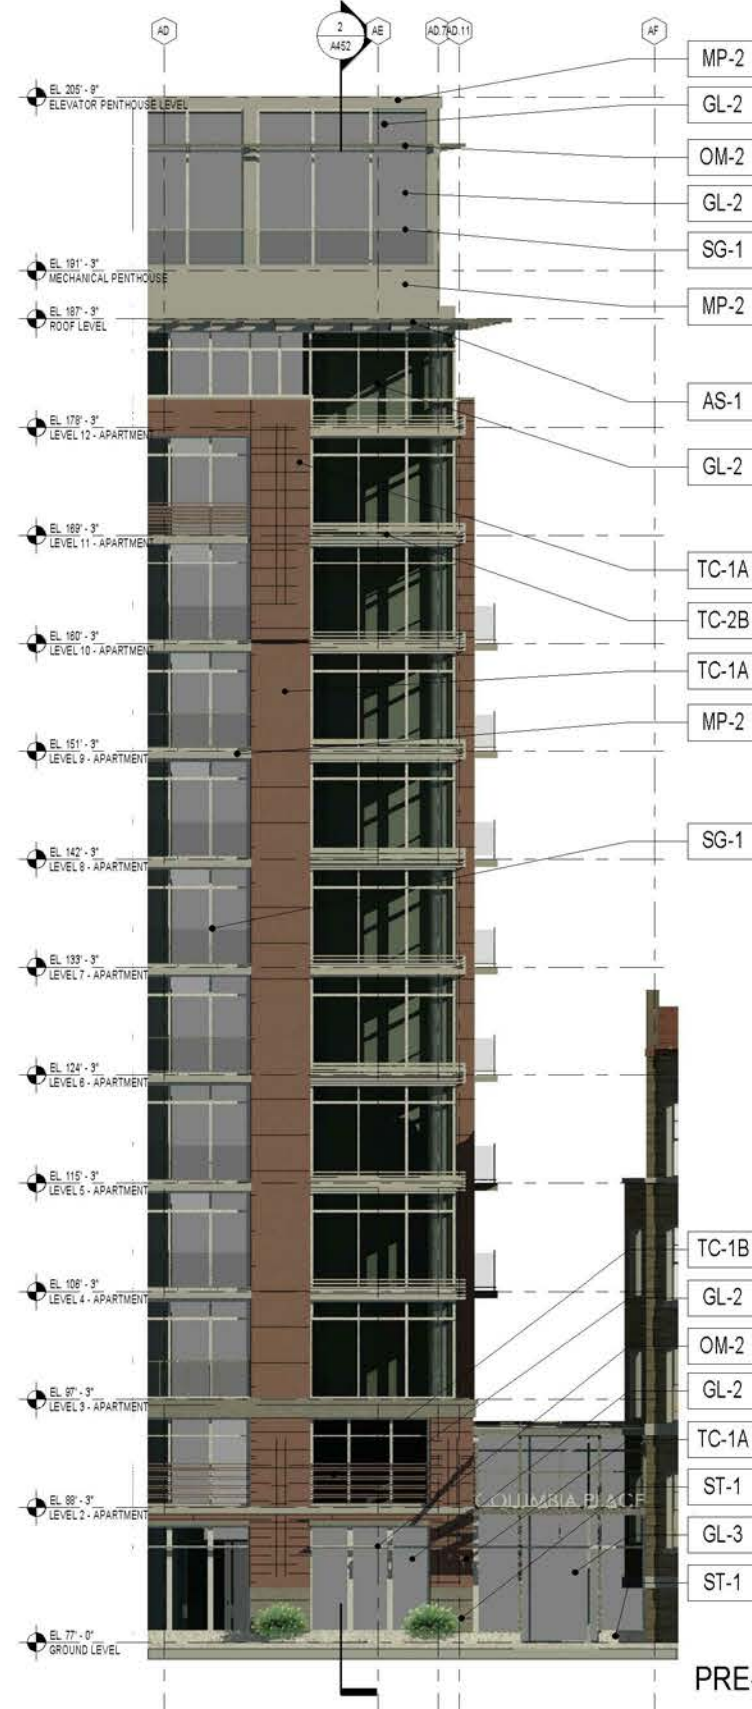

**FOR MATERIALS
SEE SHEET A-450**

**NOTE: FOR LOCATIONS OF
COMPONENTS SEE SHEET A-400**

PRE-HEARING SUBMISSION

PROJECT N° 20110015 / 03862-001 ISSUE DATE: 01.09.2015

ENLARGED BUILDING SKIN COMPONENT SOUTH COLUMN LINE AD

PUD 369 SUBMISSION


COLUMBIA PLACE - BLOCK 369
Square 369, Washington, DC

© 2014 Cooper Carry, Inc., 191 Peachtree Street NE, Suite 2400, Atlanta, Georgia 30303 Tel. 404-237-2000 Fax 404-237-0276



PUD 369

A-452

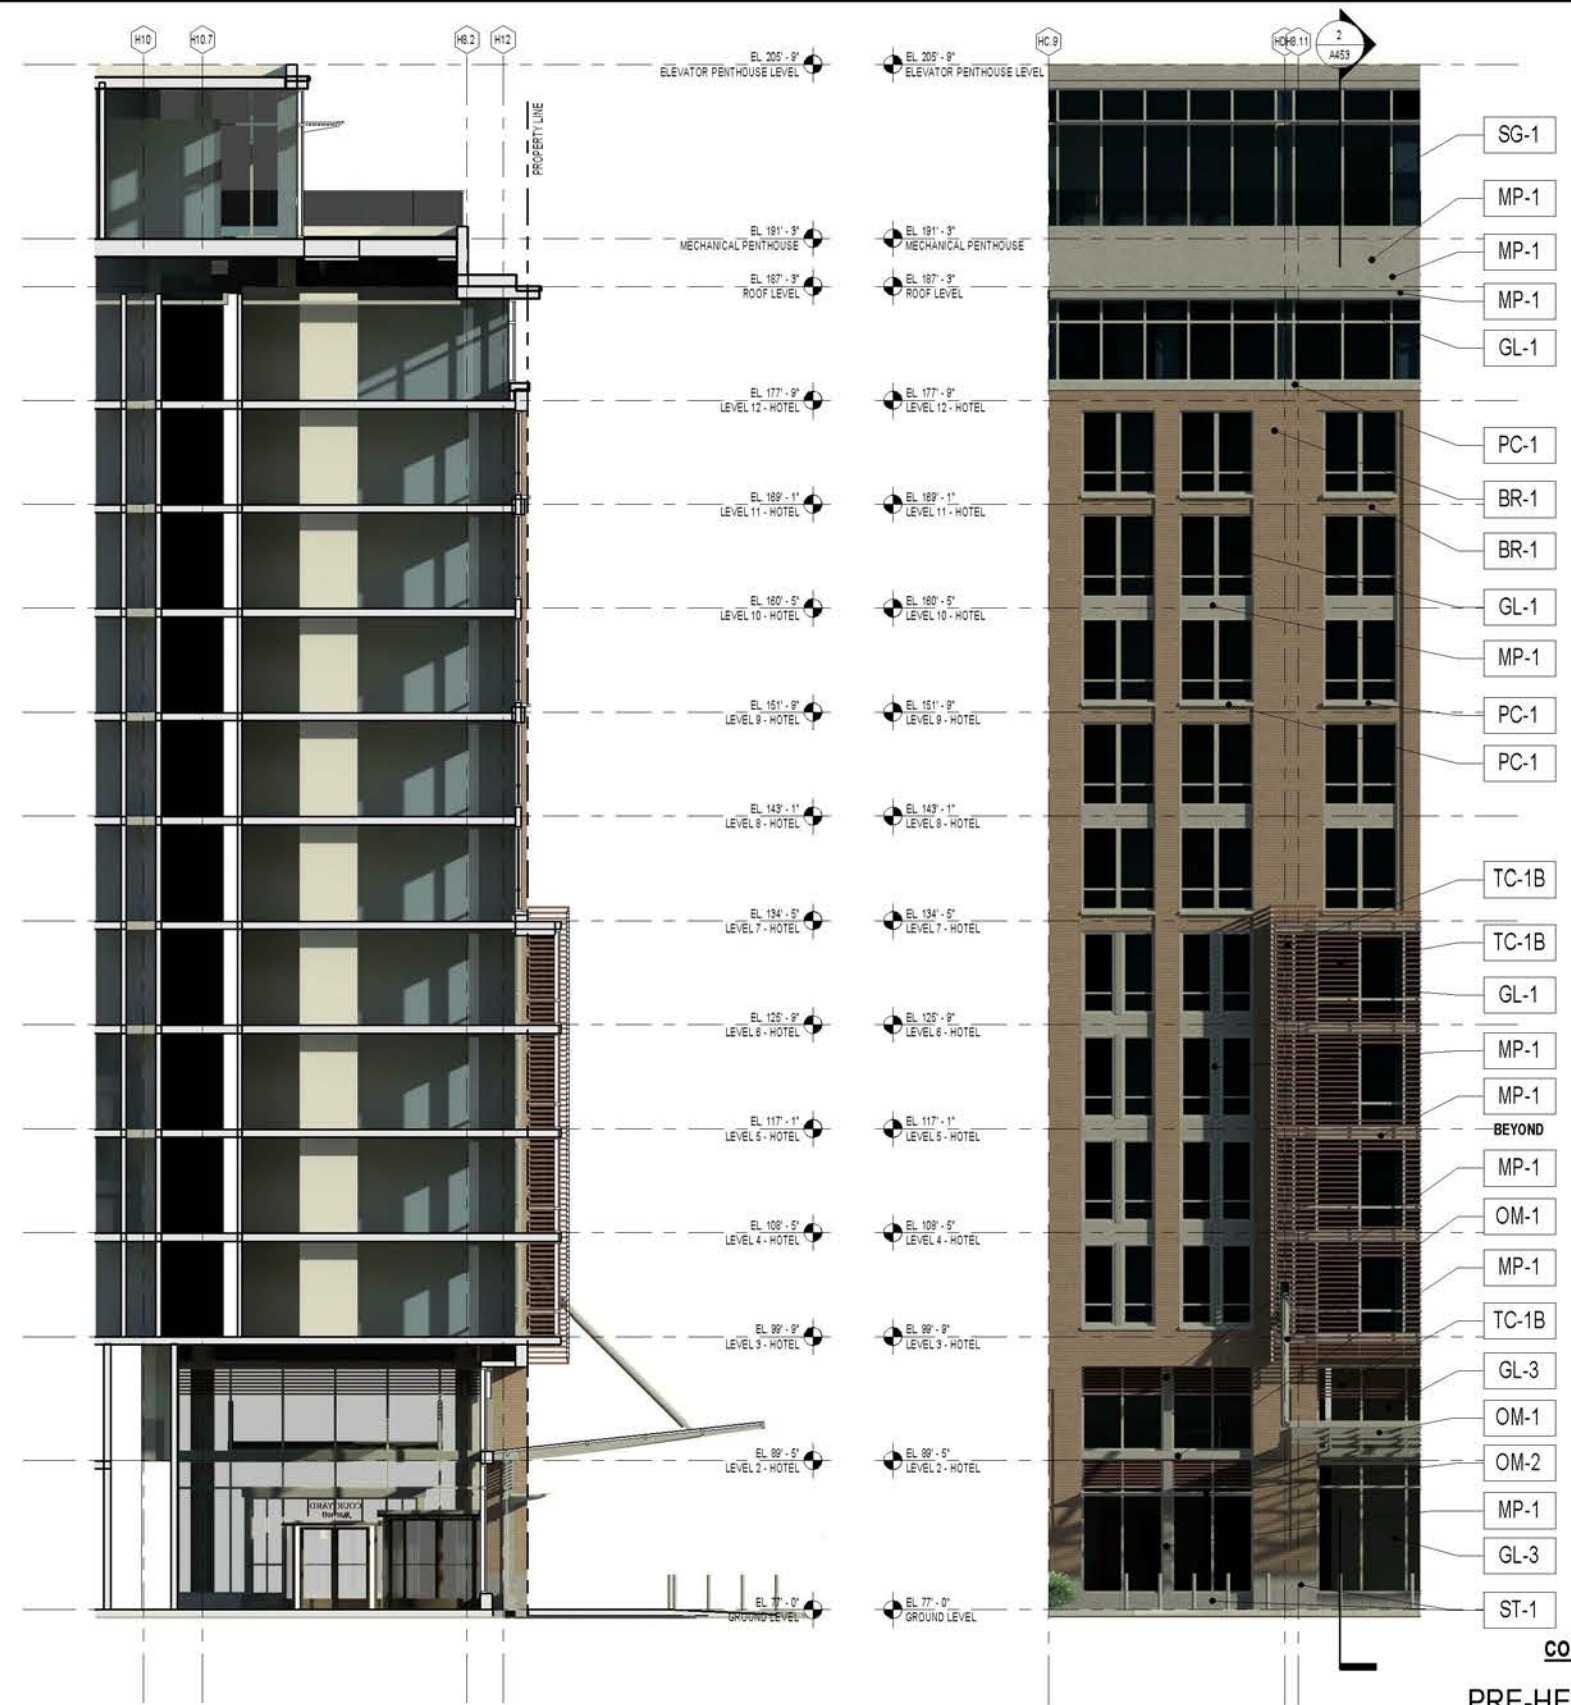

FOR MATERIALS
SEE SHEET A-450

NOTE: FOR LOCATIONS OF
COMPONENTS SEE SHEET A-400

PRE-HEARING SUBMISSION

PROJECT N° 20110015 / 03862-001 ISSUE DATE: 01.09.2015

PUD 369 SUBMISSION

ENLARGED BUILDING SKIN COMPONENT SOUTH COLUMN LINEHD



COLUMBIA PLACE - BLOCK 369
Square 369, Washington, DC

© 2014 Cooper Carry, Inc., 191 Peachtree Street NE, Suite 2400, Atlanta, Georgia 30303 Tel. 404-237-2000 Fax 404-237-0276



PUD 369

A-453

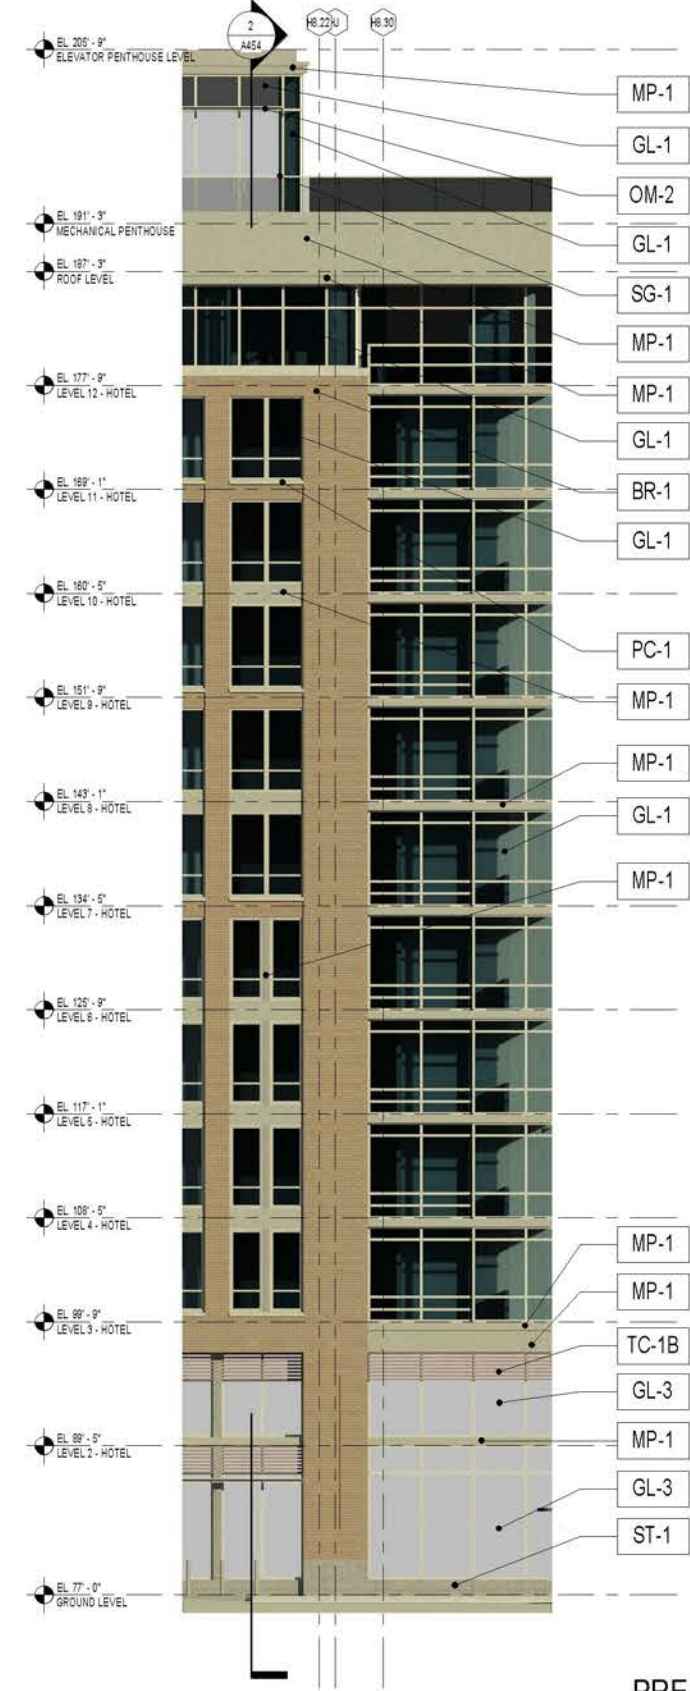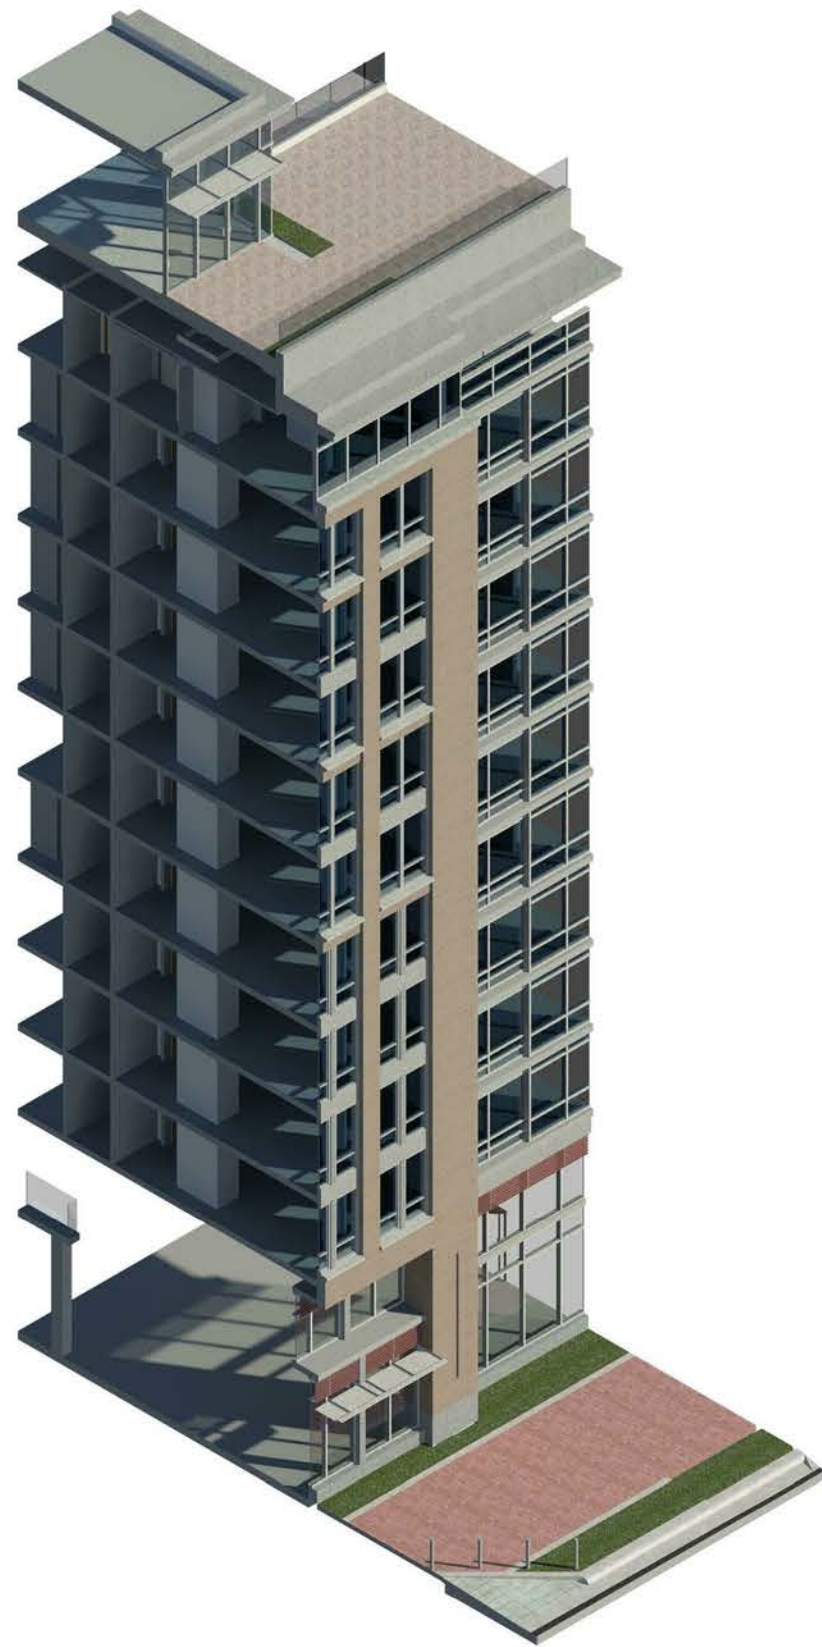

FOR MATERIALS
SEE SHEET A-450

NOTE: FOR LOCATIONS OF
COMPONENTS SEE SHEET A-400

PRE-HEARING SUBMISSION

PROJECT N° 20110015 / 03862-001

ISSUE DATE: 01.09.2015

ENLARGED BUILDING SKIN COMPONENT SOUTH COLUMN LINE HD


COLUMBIA PLACE - BLOCK 369
Square 369, Washington, DC

PUD 369 SUBMISSION

© 2014 Cooper Carry, Inc., 191 Peachtree Street NE, Suite 2400, Atlanta, Georgia 30303 Tel. 404-237-2000 Fax 404-237-0276


COOPER CARRY
tvdsdesign

PUD 369
A-454

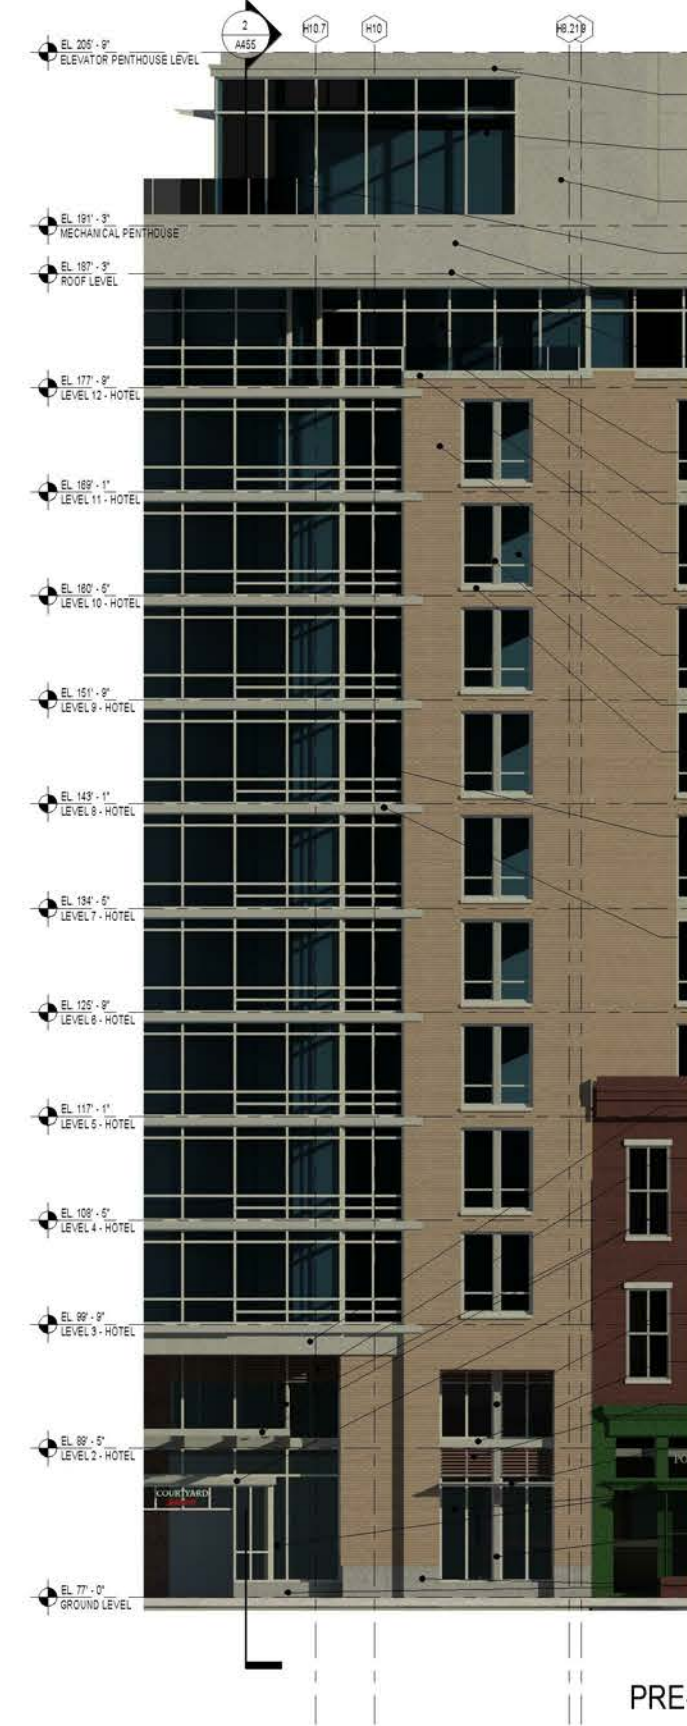

- MP-1
- GL-1
- MP-3
- SG-1
- MP-1
- MP-1
- GL-1
- SG-1
- PC-1
- BR-1
- GL-1
- MP-1
- PC-1
- GL-1
- MP-1
- MP-1
- MP-1
- OM-1
- MP-1
- MP-1
- MP-1
- TC-1B
- OM-2
- GL-3
- MP-1
- ST-1

FOR MATERIALS
SEE SHEET A-450

NOTE: FOR LOCATIONS OF
COMPONENTS SEE SHEET A-400

PRE-HEARING SUBMISSION

PROJECT N° 20110015 / 03862-001 ISSUE DATE: 01.09.2015

PUD 369 SUBMISSION


© 2014 Cooper Carry, Inc., 191 Peachtree Street NE, Suite 2400, Atlanta, Georgia 30303 Tel. 404-237-2000 Fax 404-237-0276

ENLARGED BUILDING SKIN COMPONENT EAST COLUMN LINE H11

COLUMBIA PLACE - BLOCK 369
Square 369, Washington, DC

COOPER CARRY
tvdsdesign

PUD 369
A-455

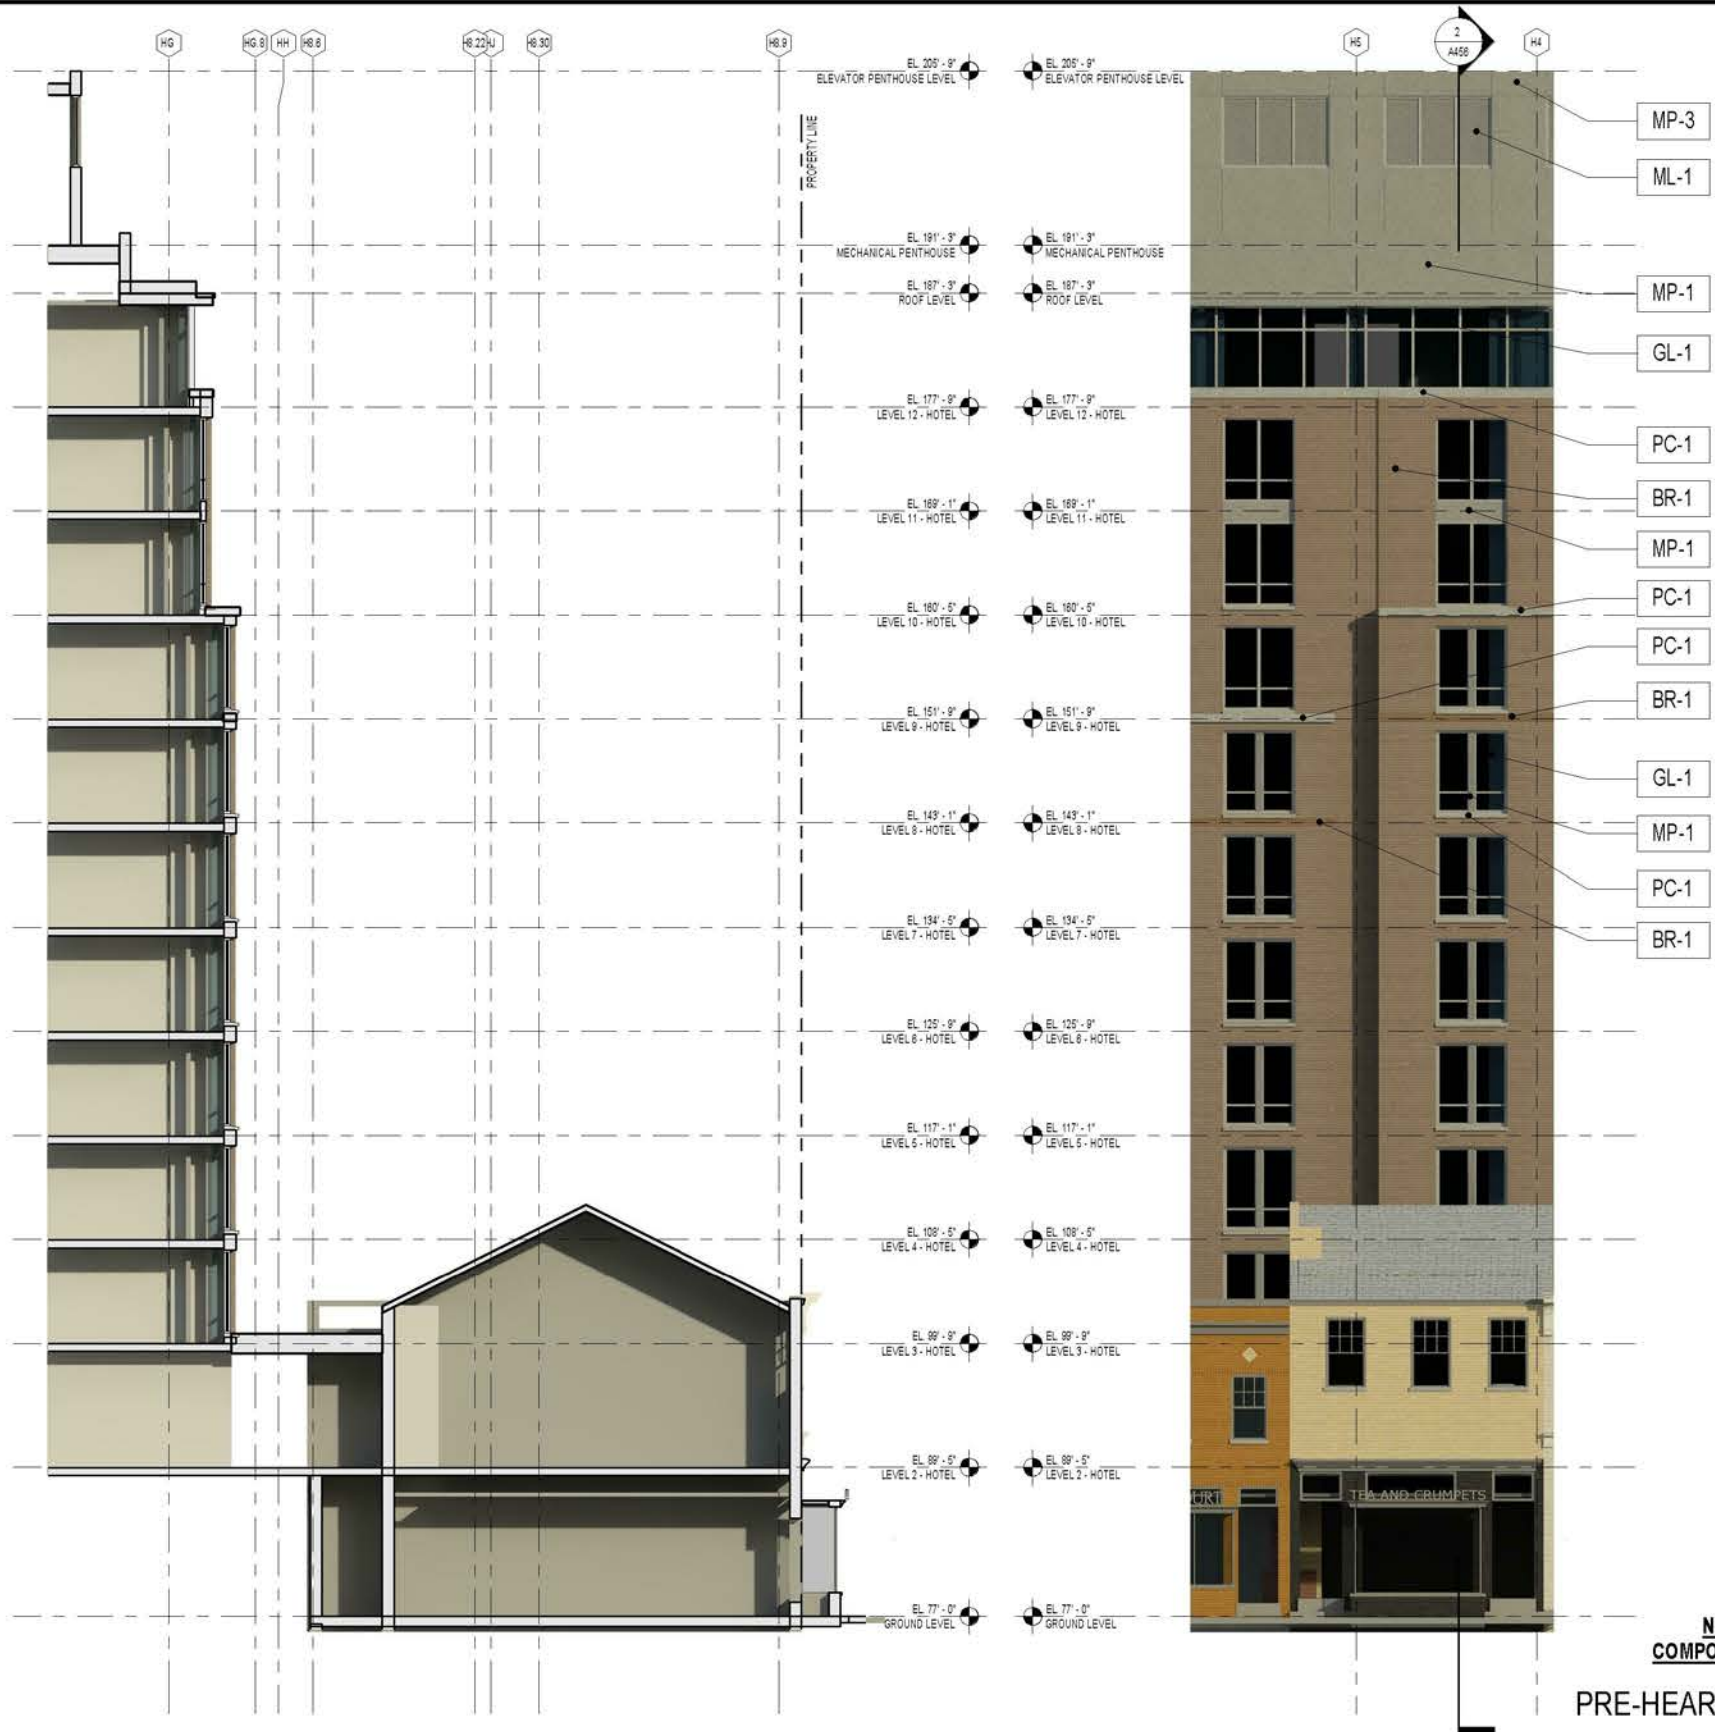

PRE-HEARING SUBMISSION

PROJECT N° 20110015 / 03862-001

ISSUE DATE: 01.09.2015

ENLARGED BUILDING SKIN COMPONENT EAST COLUMN LINE H5

COLUMBIA PLACE - BLOCK 369
Square 369, Washington, DC

PUD 369 SUBMISSION

© 2014 Cooper Carry, Inc., 191 Peachtree Street NE, Suite 2400, Atlanta, Georgia 30303 Tel. 404-237-2000 Fax 404-237-0276



PUD 369

A-456



FOR MATERIALS
SEE SHEET A-450

NOTE: FOR LOCATIONS OF
COMPONENTS SEE SHEET A-400

PRE-HEARING SUBMISSION

PROJECT N° 20110015 / 03862-001

ISSUE DATE: 01.09.2015

ENLARGED BUILDING SKIN COMPONENT EAST COLUMN LINE H2


COLUMBIA PLACE - BLOCK 369
Square 369, Washington, DC

PUD 369 SUBMISSION

© 2014 Cooper Carry, Inc., 191 Peachtree Street NE, Suite 2400, Atlanta, Georgia 30303 Tel. 404-237-2000 Fax 404-237-0276



PUD 369
A-457

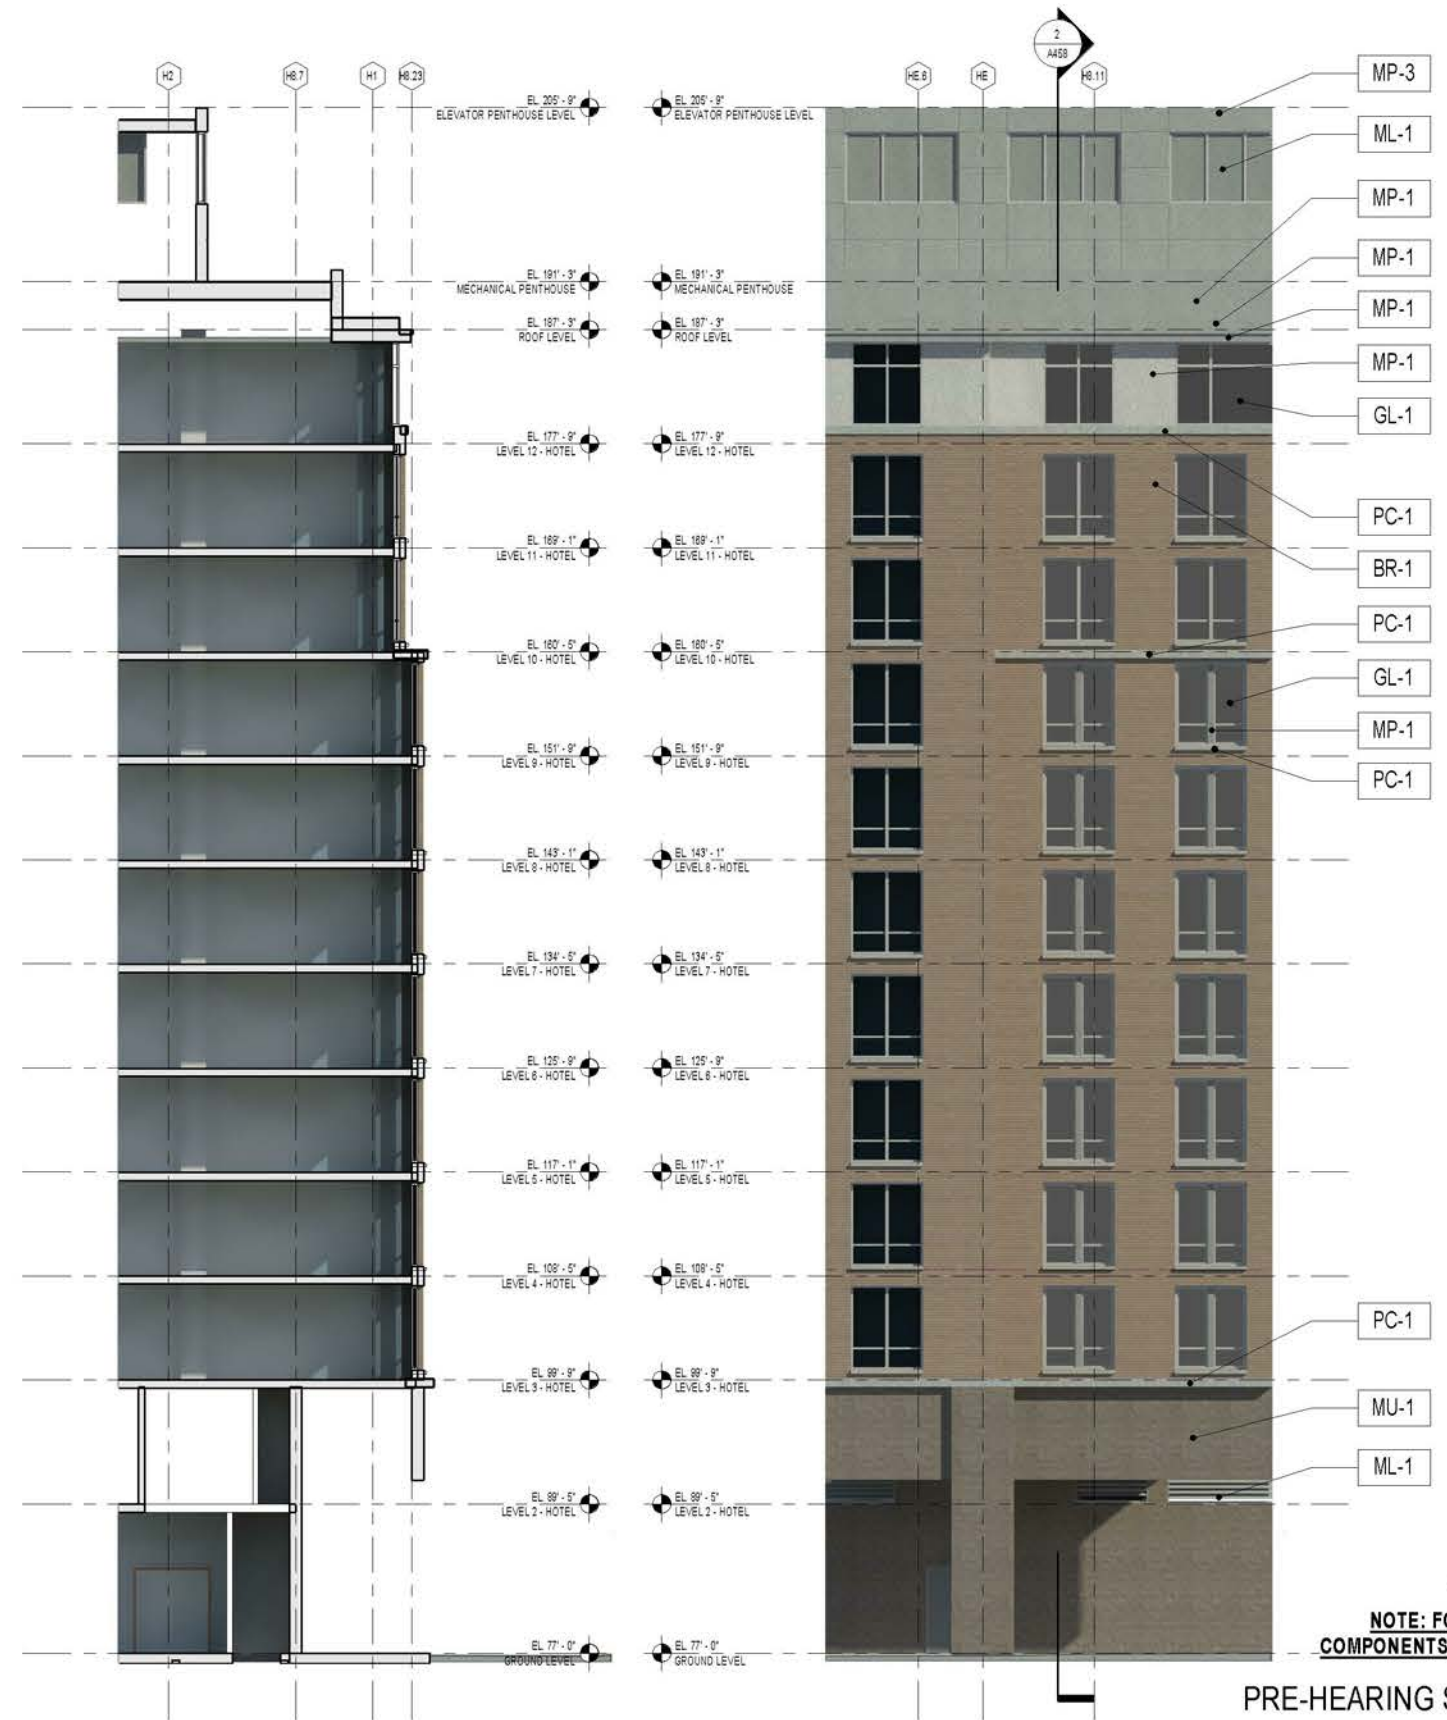

PROJECT N° 20110015 / 03862-001

ISSUE DATE: 01.09.2015

ENLARGED BUILDING SKIN COMPONENT NORTH COLUMN LINE HE

COLUMBIA PLACE - BLOCK 369
Square 369, Washington, DC



PUD 369 SUBMISSION

© 2014 Cooper Carry, Inc., 191 Peachtree Street NE, Suite 2400, Atlanta, Georgia 30303 Tel. 404-237-2000 Fax 404-237-0276



PUD 369

A-458

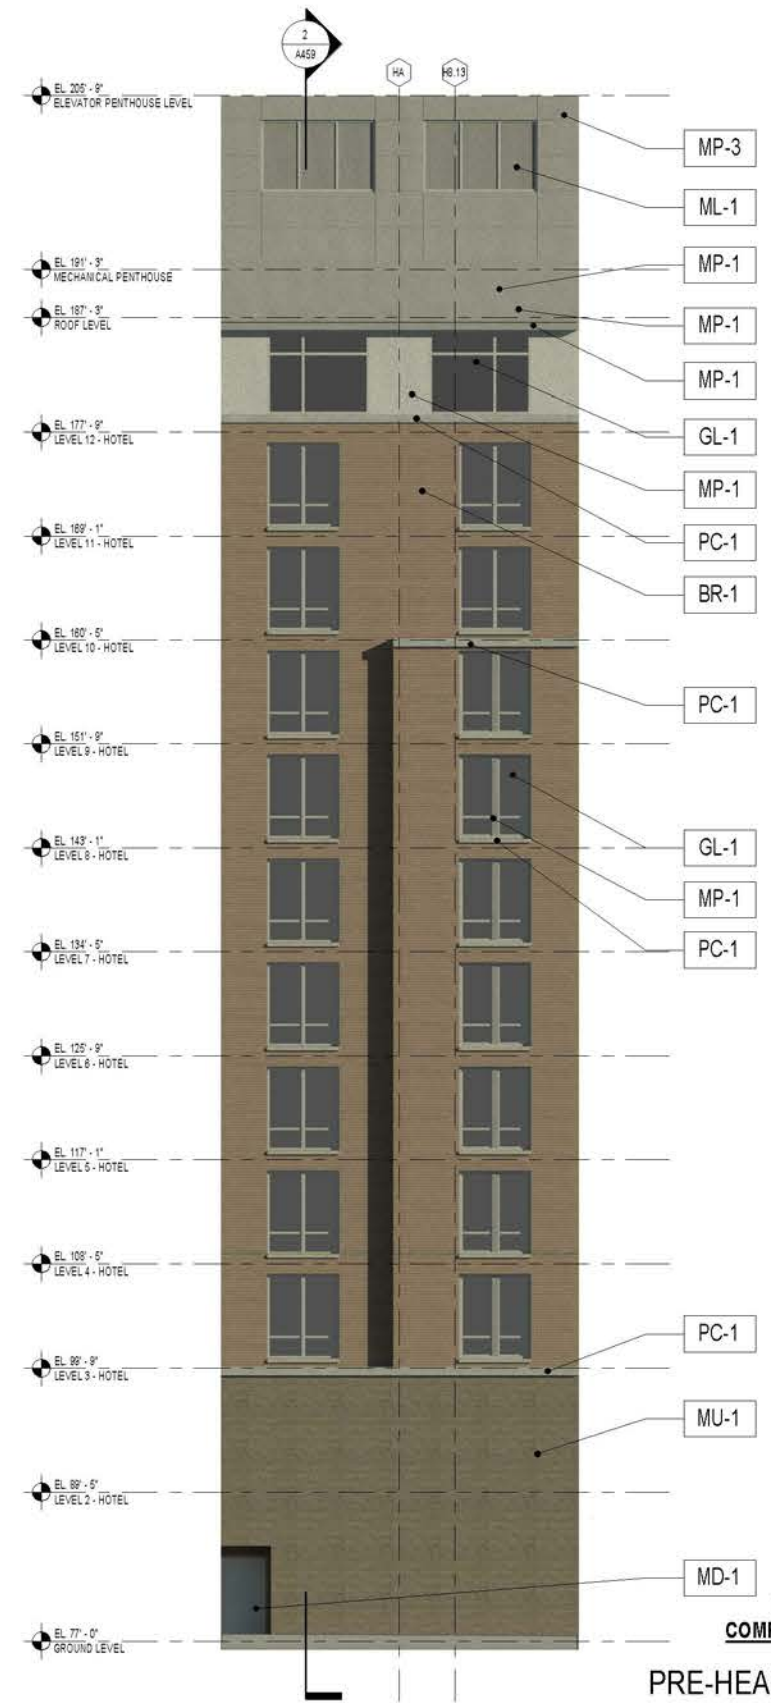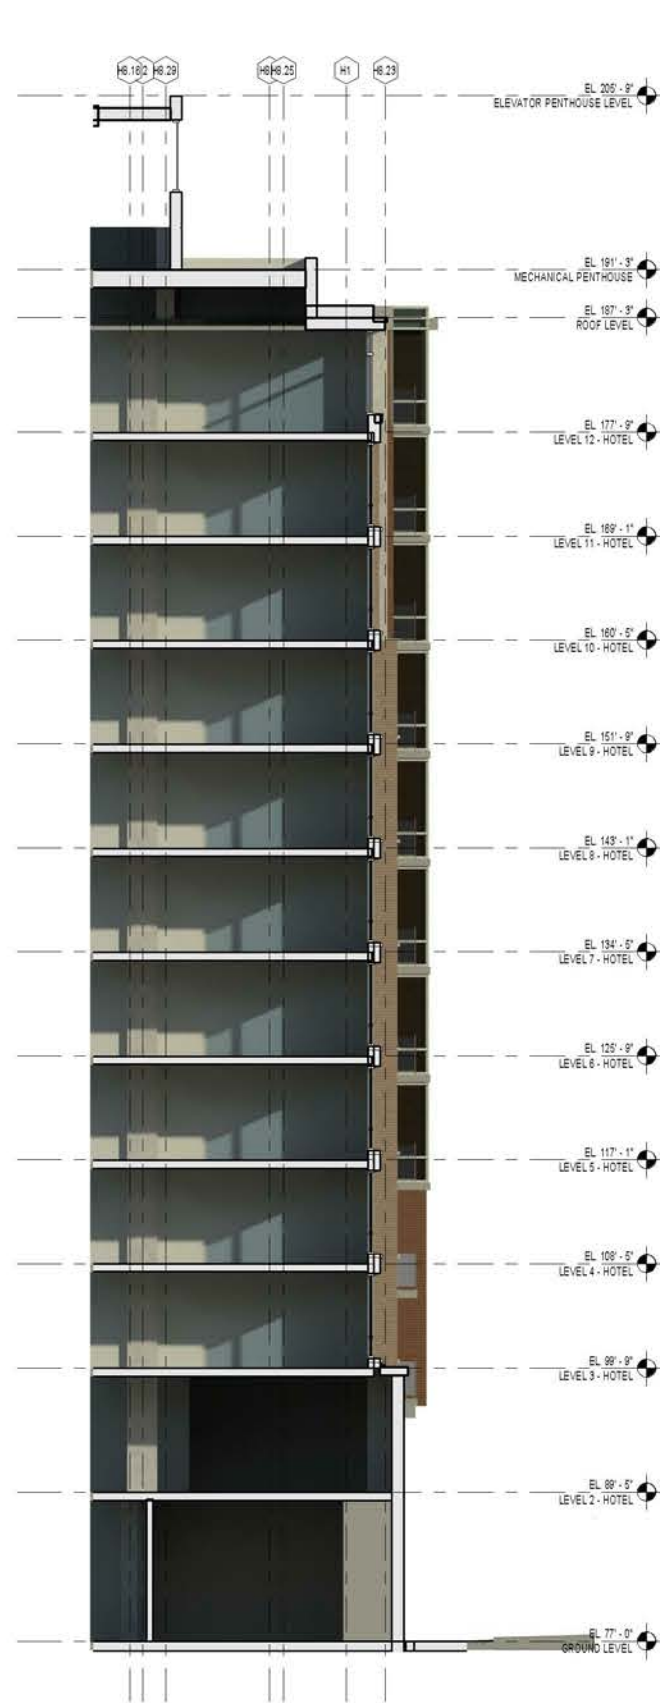

FOR MATERIALS
 SEE SHEET A-450
 NOTE: FOR LOCATIONS OF
 COMPONENTS SEE SHEET A-400
 PRE-HEARING SUBMISSION

PROJECT N° 20110015 / 03862-001 ISSUE DATE: 01.09.2015

PUD 369 SUBMISSION




ENLARGED BUILDING SKIN COMPONENT NORTH COLUMN LINE HA

COLUMBIA PLACE - BLOCK 369
 Square 369, Washington, DC

© 2014 Cooper Carry, Inc., 191 Peachtree Street NE, Suite 2400, Atlanta, Georgia 30303 Tel. 404-237-2000 Fax 404-237-0276



PUD 369
 A-459

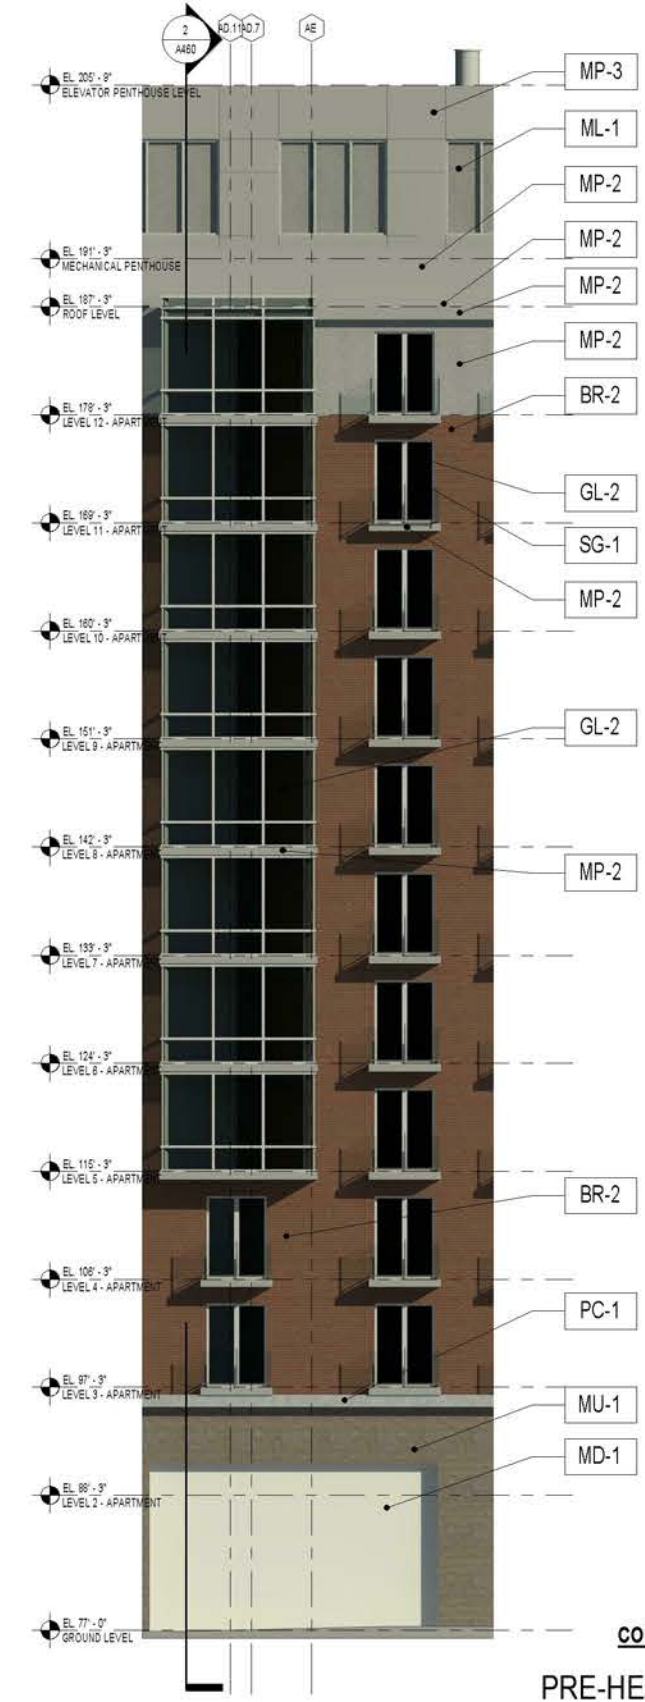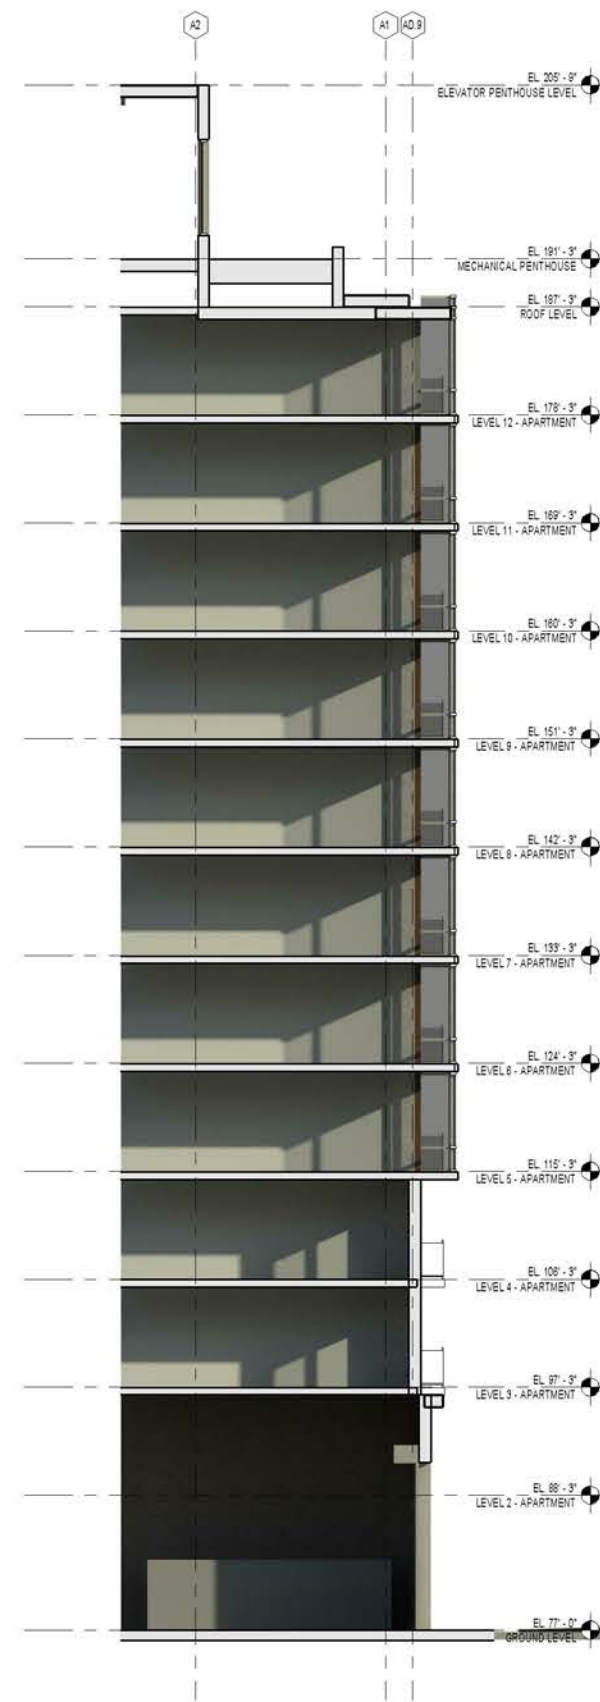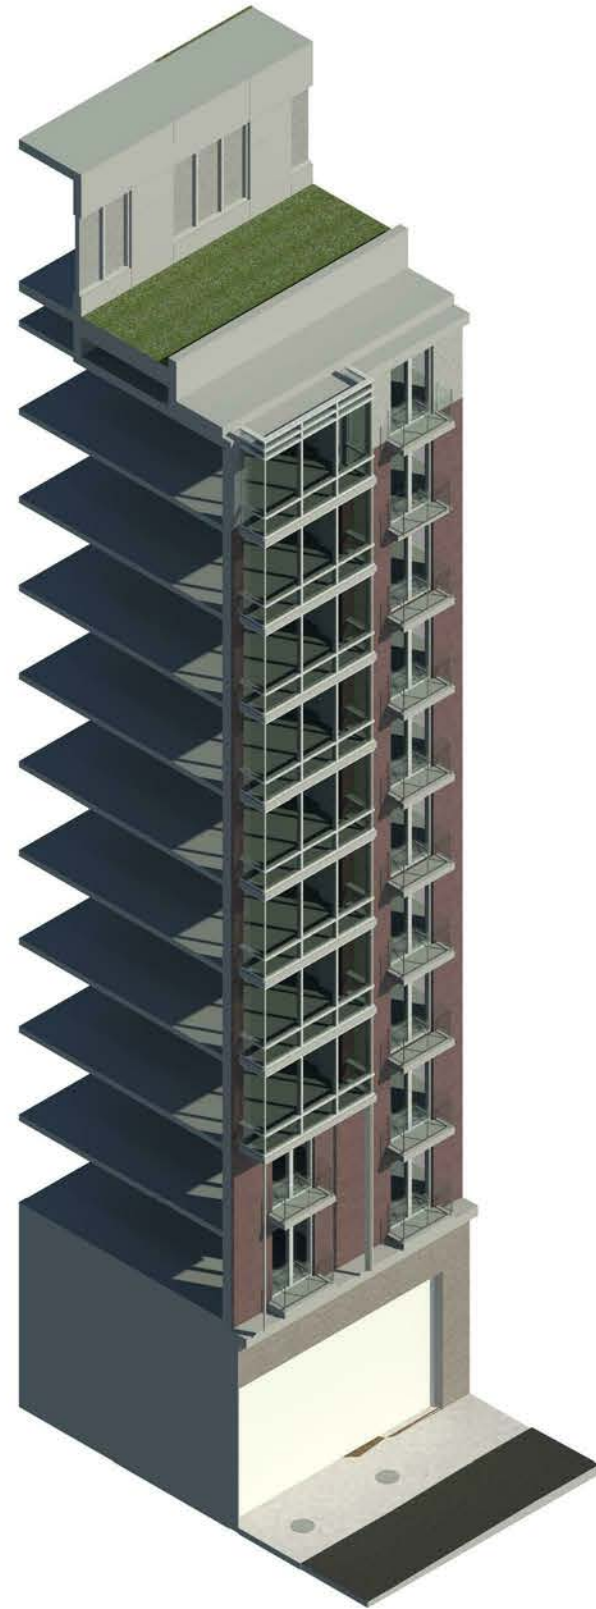

FOR MATERIALS
SEE SHEET A-460

NOTE: FOR LOCATIONS OF
COMPONENTS SEE SHEET A-400

PRE-HEARING SUBMISSION

PROJECT N° 20110015 / 03862-001

ISSUE DATE: 01.09.2015

ENLARGED BUILDING SKIN COMPONENT NORTH COLUMN LINE AE

COLUMBIA PLACE - BLOCK 369
Square 369, Washington, DC


PUD 369 SUBMISSION

© 2014 Cooper Carry, Inc., 191 Peachtree Street NE, Suite 2400, Atlanta, Georgia 30303 Tel. 404-237-2000 Fax 404-237-0276


COOPER CARRY
tvdsdesign

PUD 369

A-460

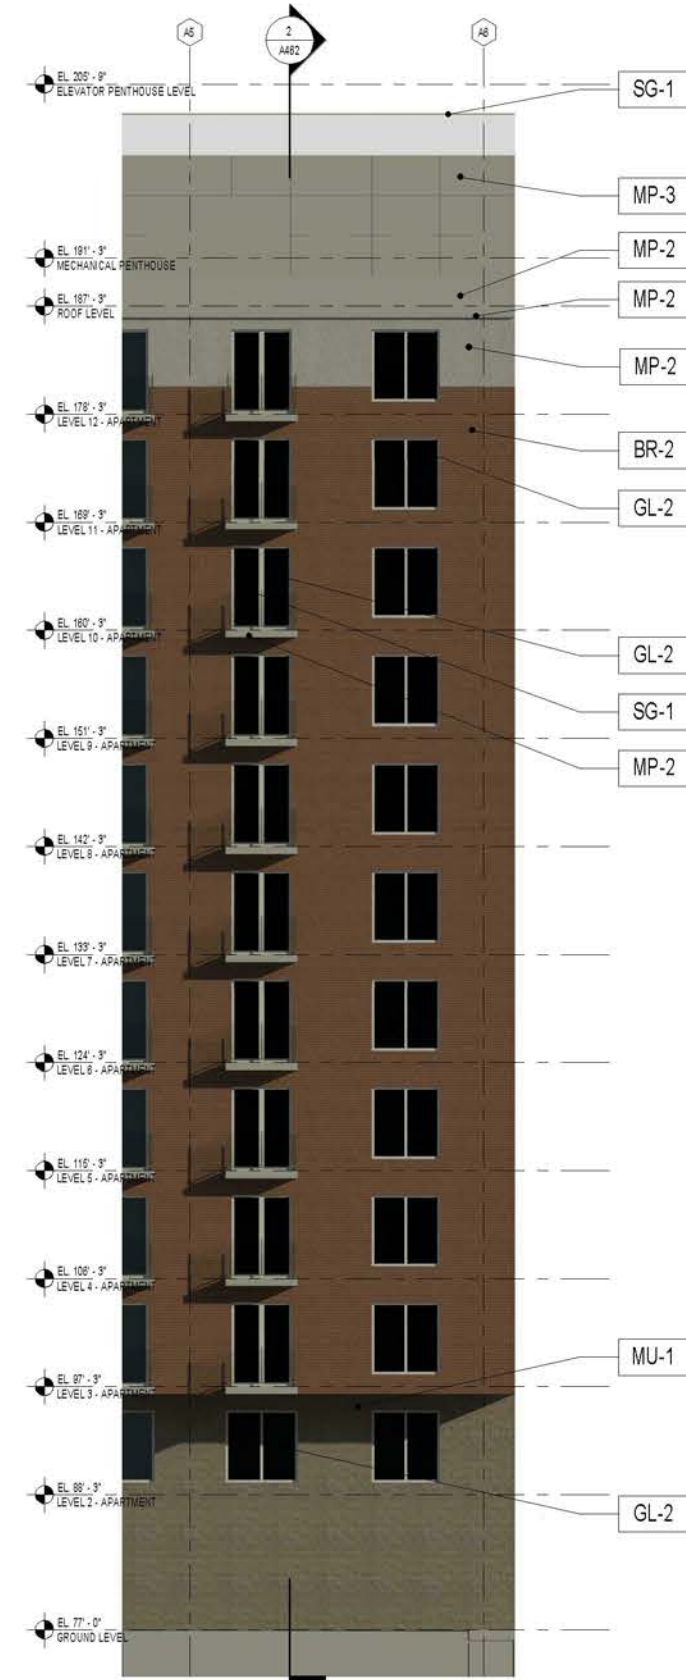

FOR MATERIALS
SEE SHEET A-450

NOTE: FOR LOCATIONS OF
COMPONENTS SEE SHEET A-400

PRE-HEARING SUBMISSION

PROJECT N° 20110015 / 03862-001

ISSUE DATE: 01.09.2015

ENLARGED BUILDING SKIN COMPONENT WEST COLUMN LINE A5

COLUMBIA PLACE - BLOCK 369
Square 369, Washington, DC


PUD 369 SUBMISSION

© 2014 Cooper Carry, Inc., 191 Peachtree Street NE, Suite 2400, Atlanta, Georgia 30303 Tel. 404-237-2000 Fax 404-237-0276


COOPER CARRY
tvdsdesign

PUD 369

A-462

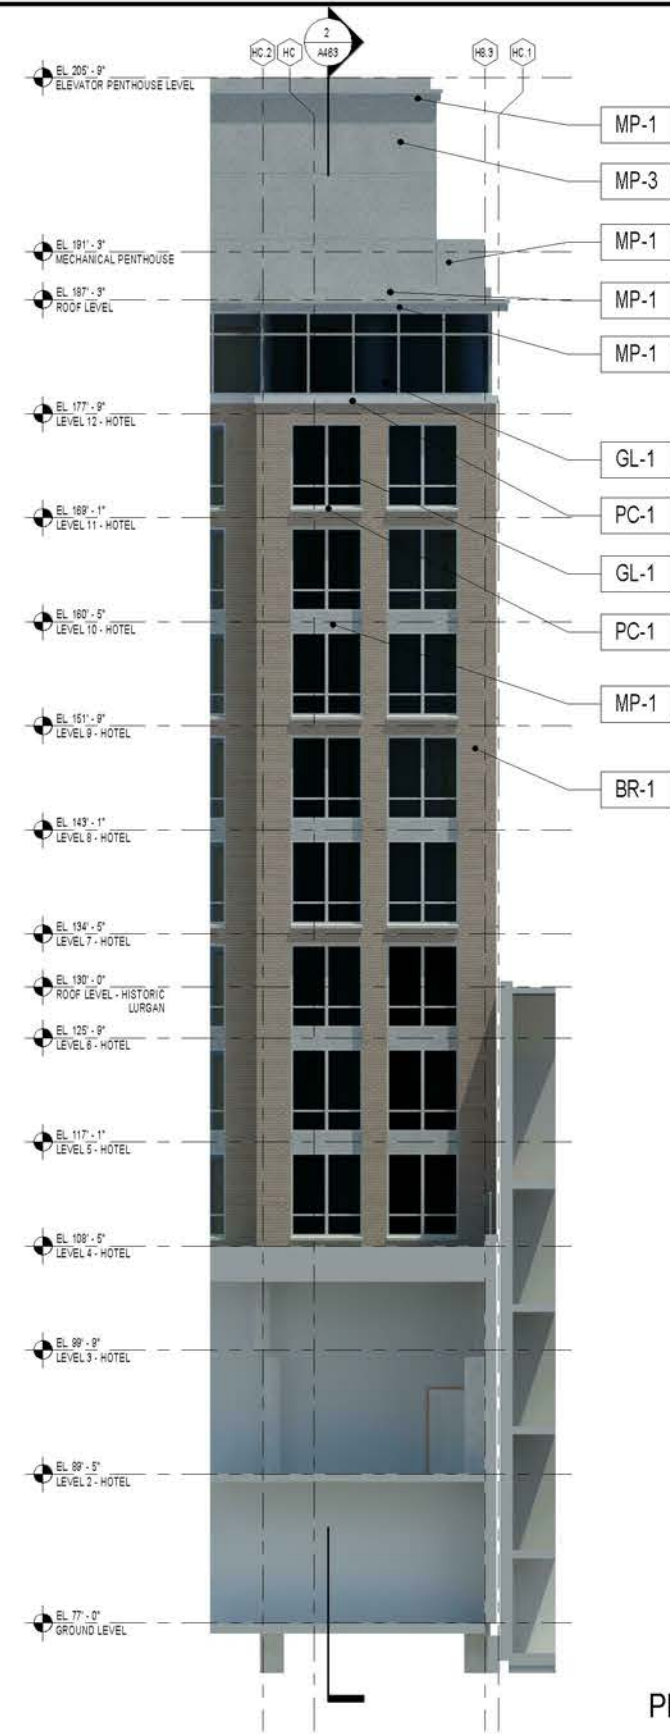

FOR MATERIALS
SEE SHEET A-450

NOTE: FOR LOCATIONS OF
COMPONENTS SEE SHEET A-400

PRE-HEARING SUBMISSION

PROJECT N° 20110015 / 03862-001

ISSUE DATE: 01.09.2015

ENLARGED BUILDING SKIN COMPONENT COURTYARD SOUTH COLUMN LINE HC

COLUMBIA PLACE - BLOCK 369
Square 369, Washington, DC

PUD 369 SUBMISSION

© 2014 Cooper Carry, Inc., 191 Peachtree Street NE, Suite 2400, Atlanta, Georgia 30303 Tel. 404-237-2000 Fax 404-237-0276

COOPER CARRY
tvdsdesign

PUD 369

A-463



A-465



FOR MATERIALS
SEE SHEET A-450

NOTE: FOR LOCATIONS OF
COMPONENTS SEE SHEET A-400

PRE-HEARING SUBMISSION

PROJECT N° 20110015 / 03862-001

ISSUE DATE: 01.09.2015

ENLARGED BUILDING SKIN COMPONENT COURTYARD WEST COLUMN LINE A6

COLUMBIA PLACE - BLOCK 369
Square 369, Washington, DC

PUD 369 SUBMISSION

© 2014 Cooper Carry, Inc., 191 Peachtree Street NE, Suite 2400, Atlanta, Georgia 30303 Tel. 404-237-2000 Fax 404-237-0276



COOPER CARRY

tvsvdesign

PUD 369

A-466