


DETAILS AND IMAGES ARE FOR ILLUSTRATIVE PURPOSE ONLY AND SUBJECT TO CHANGE IN FINAL DESIGN.

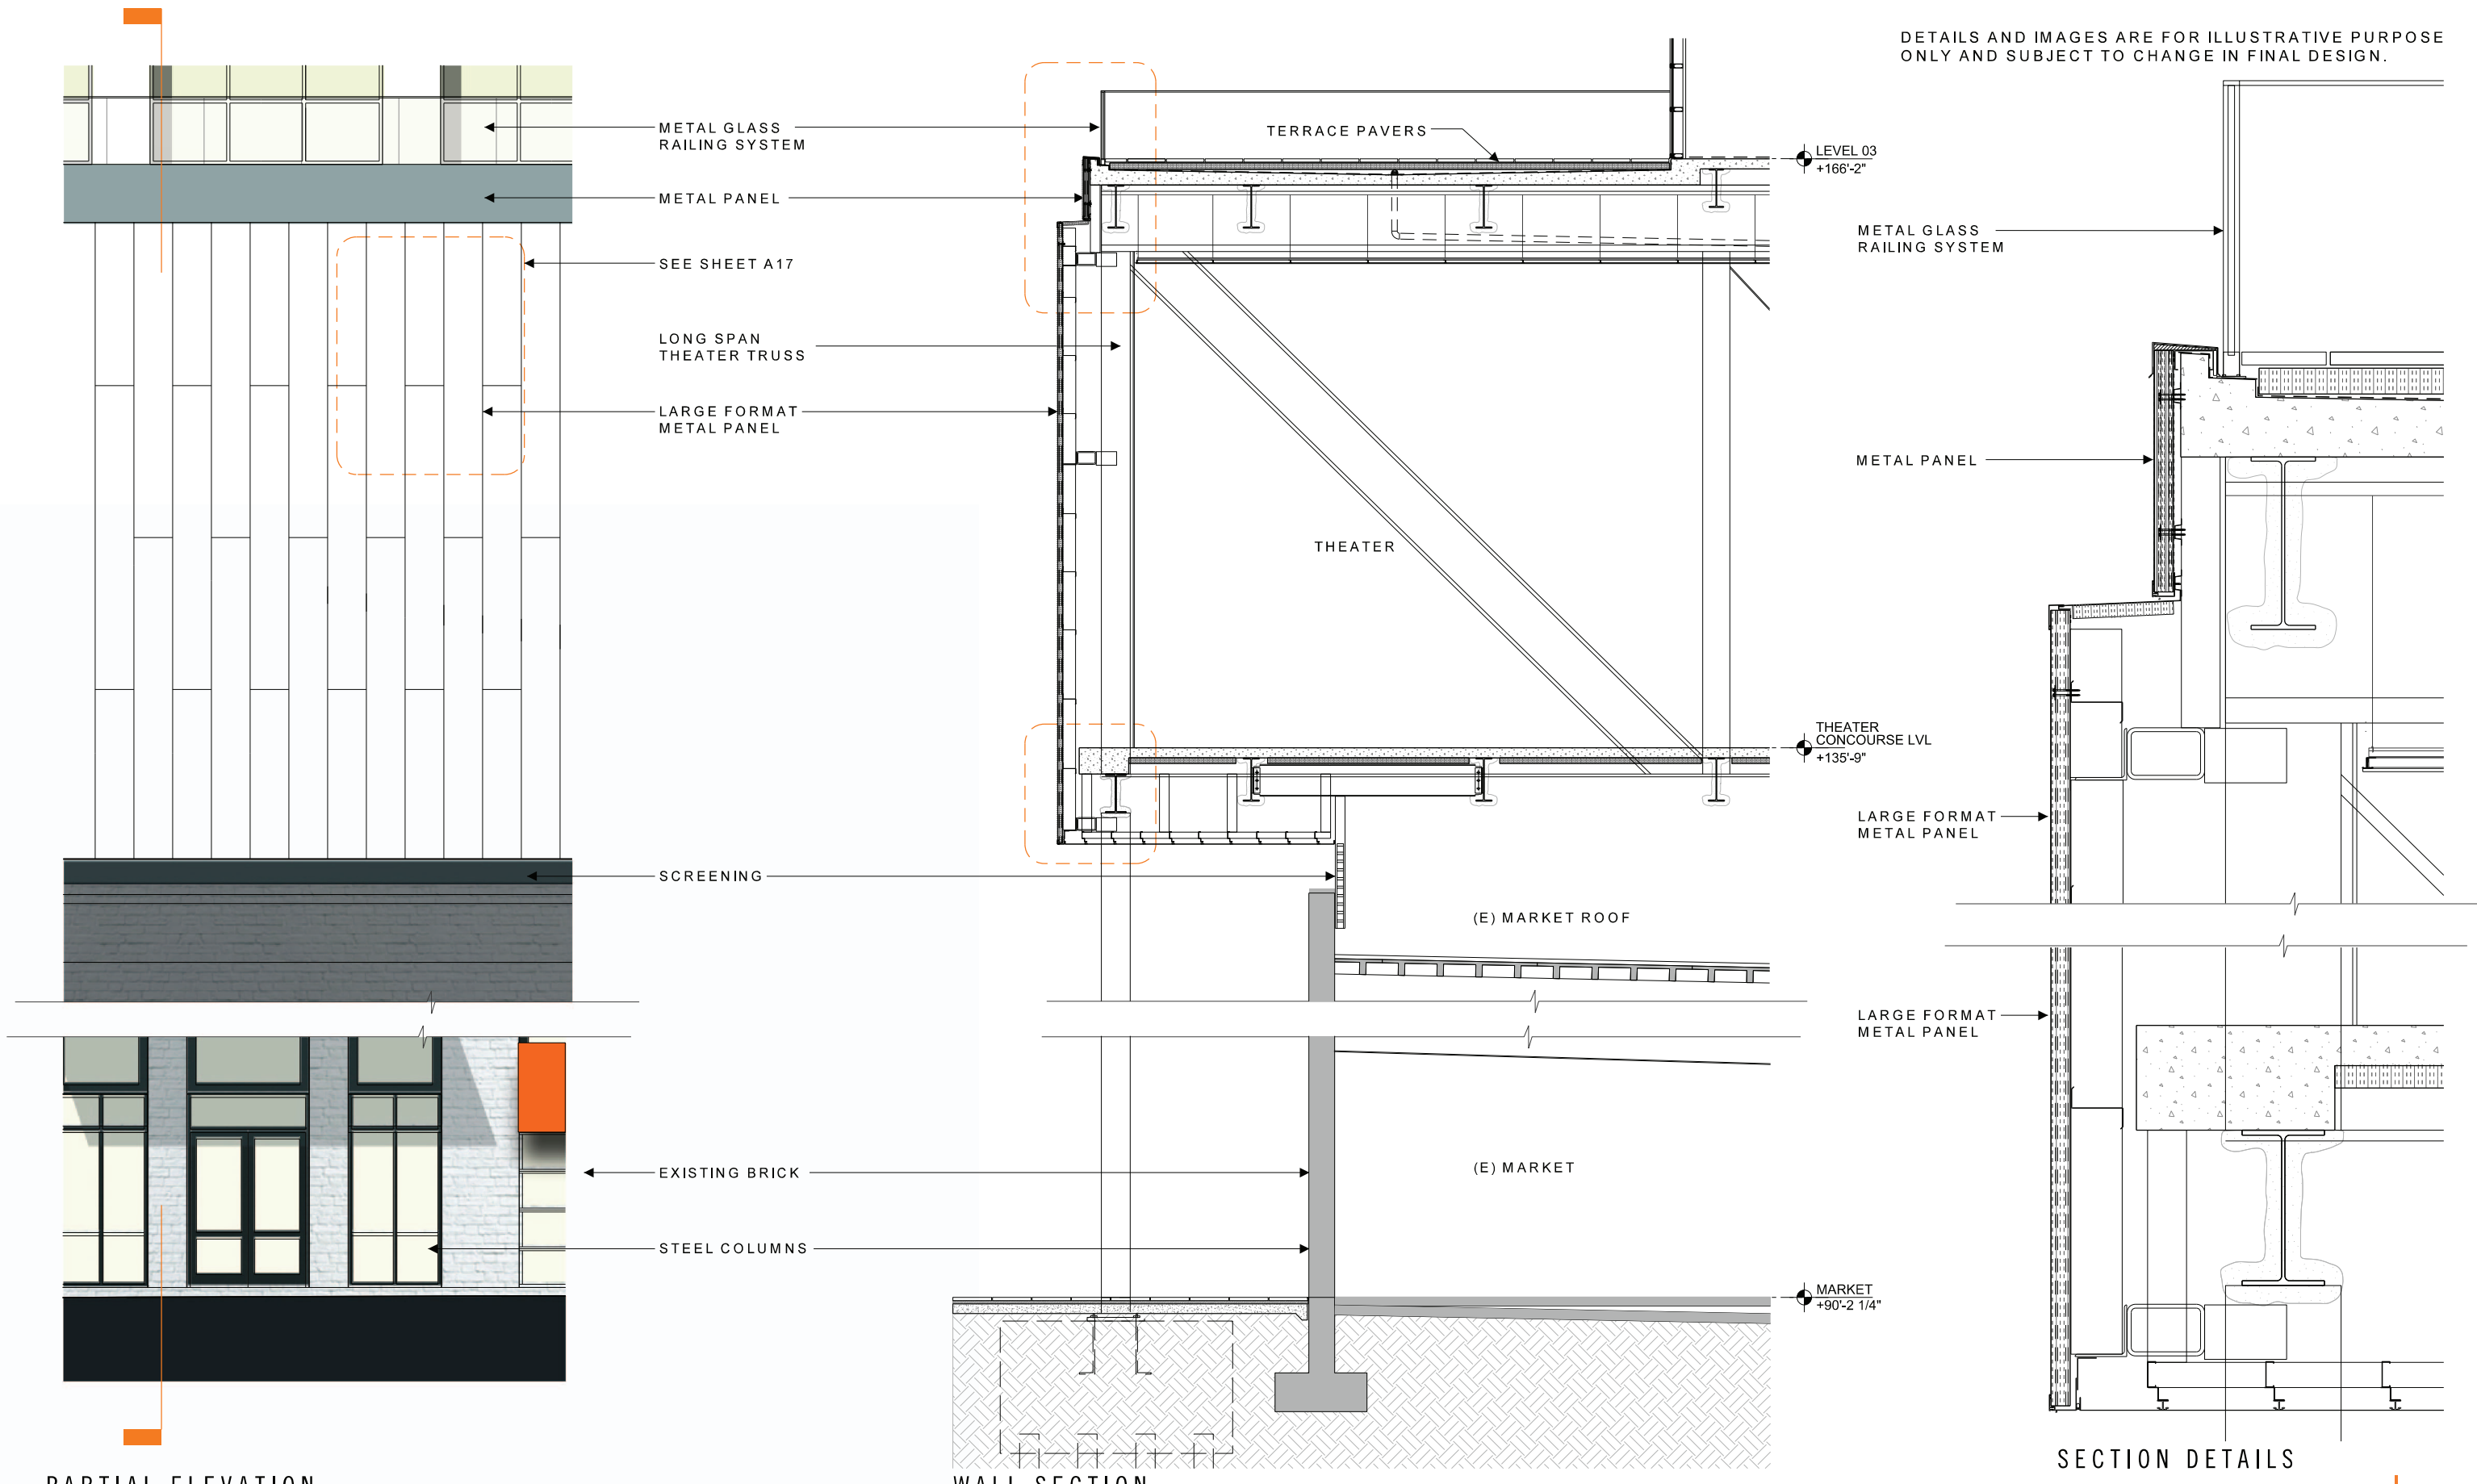

PARTIAL ELEVATION

WALL SECTION

SECTION DETAILS

1309 - 1329 5TH STREET NE WASHINGTON, DC

PUD SUBMISSION 2014 JULY 3
(REVISED 2015 JANUARY 30)

THEATER WALL SECTION A 14