


PARTIAL ELEVATION


1309 - 1329 5TH STREET NE WASHINGTON, DC

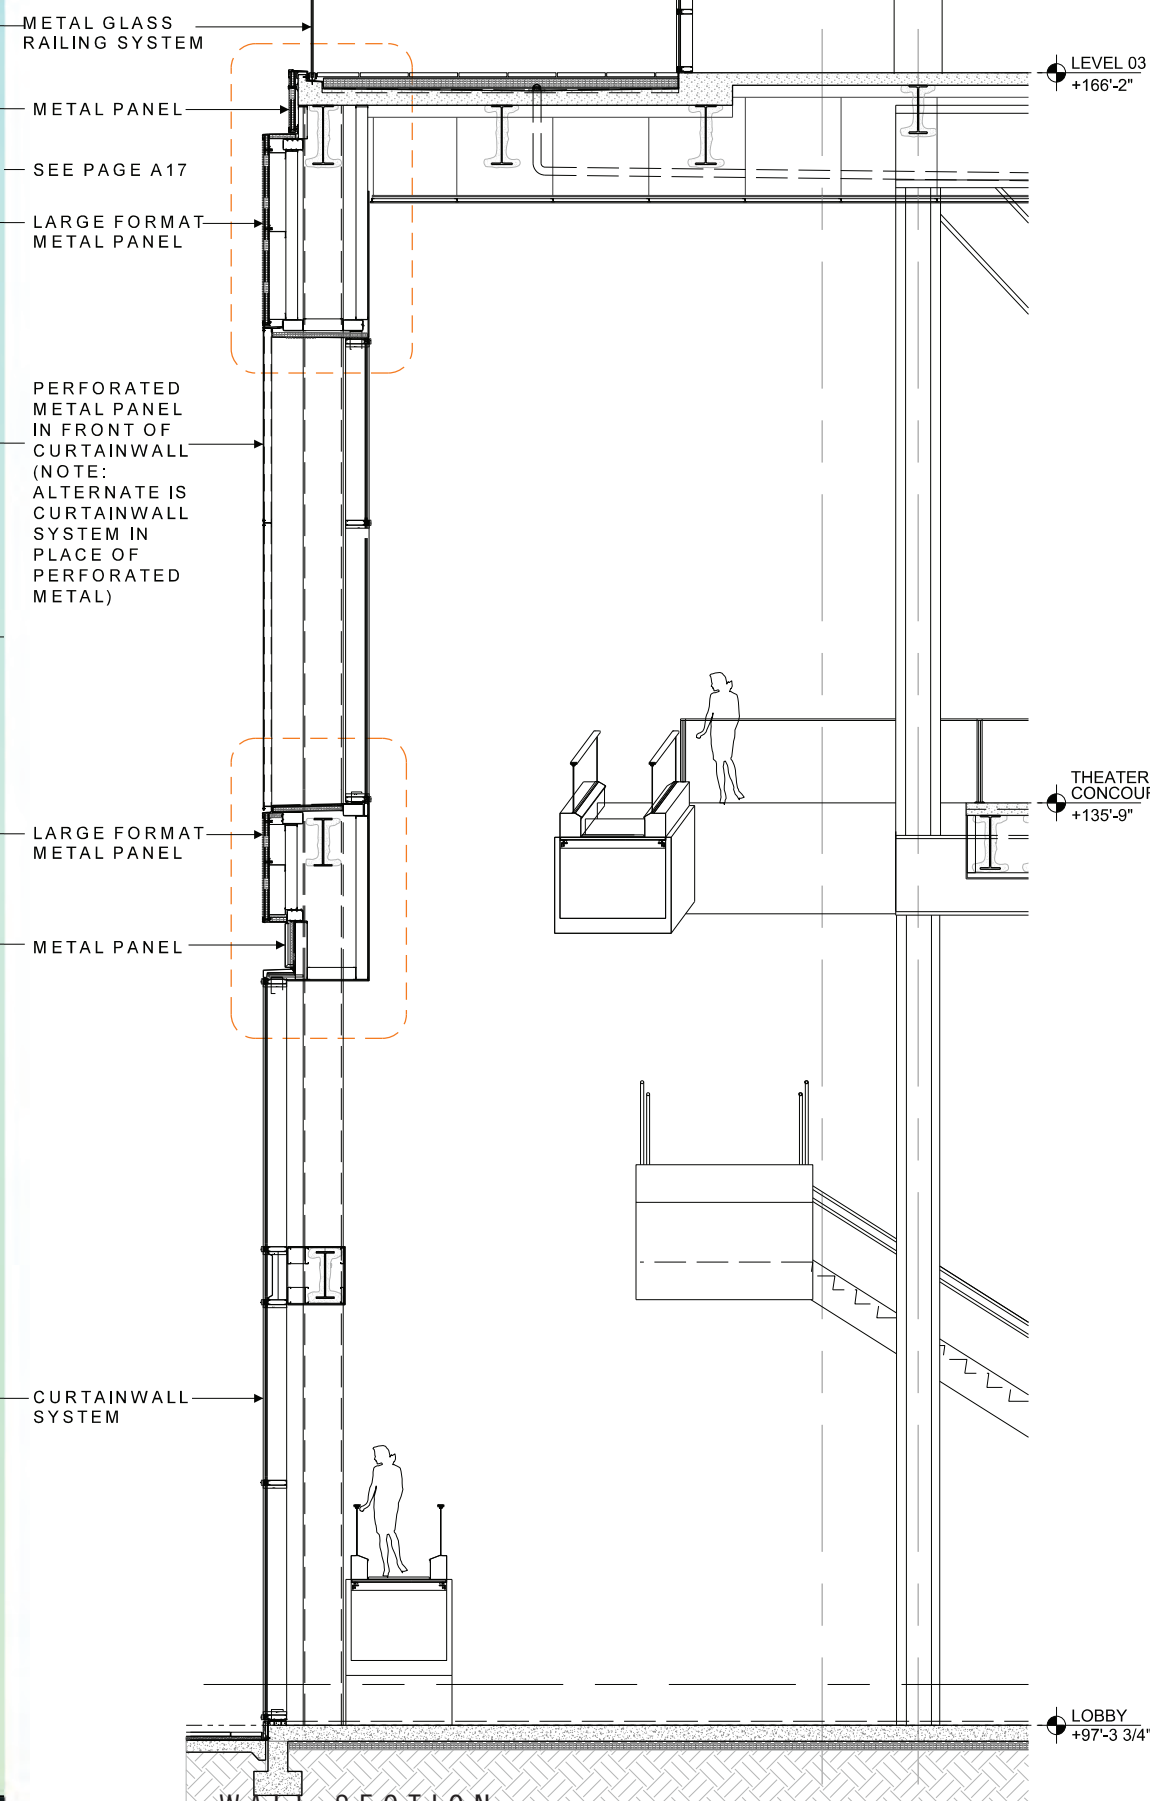

WALL SECTION

PUD SUBMISSION 2014 JULY 3
(REVISED 2015 JANUARY 30)

DETAILS AND IMAGES ARE FOR ILLUSTRATIVE PURPOSE ONLY AND SUBJECT TO CHANGE IN FINAL DESIGN.

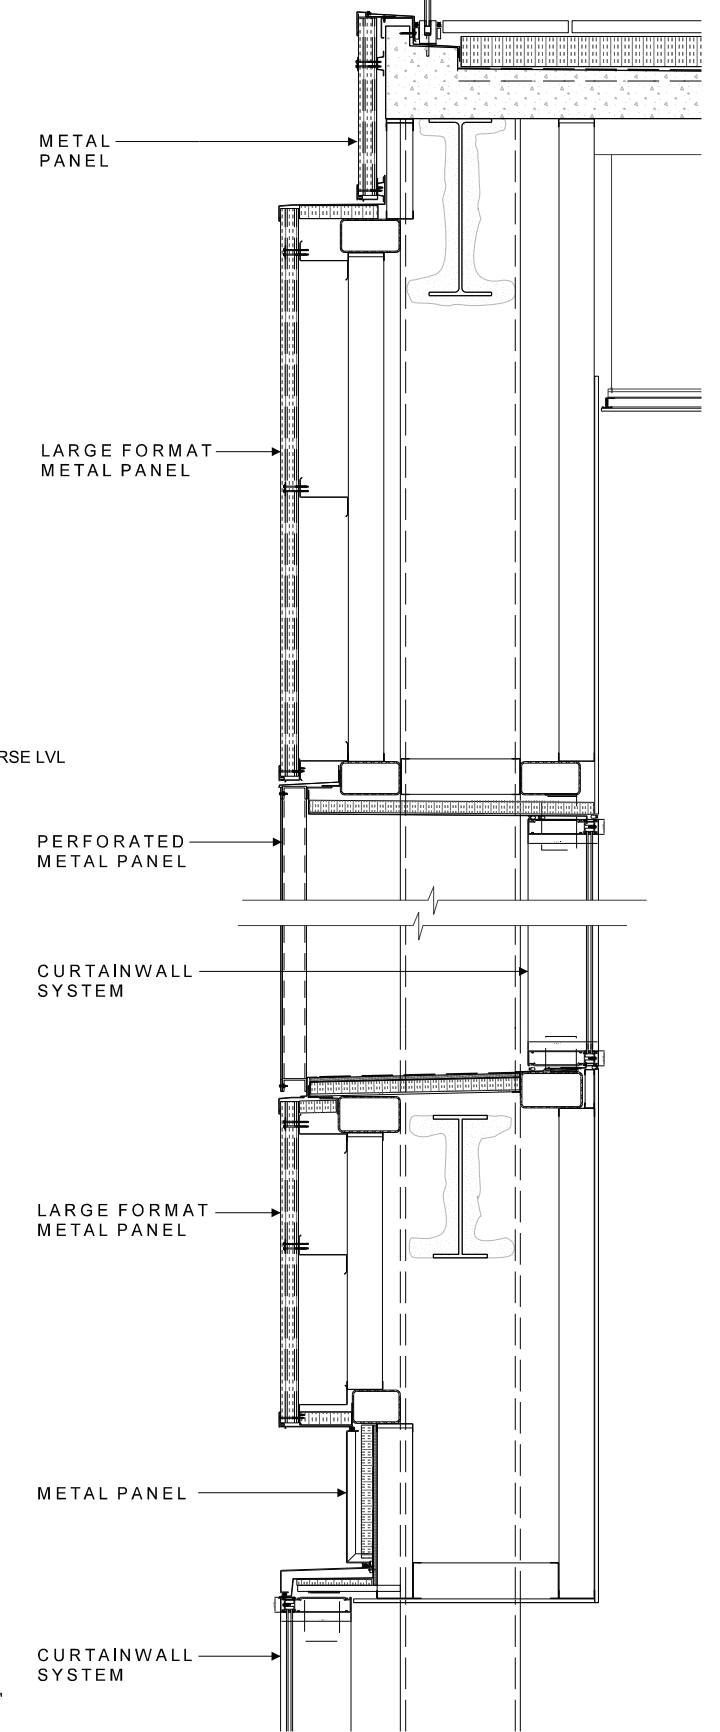

SECTION DETAILS

THEATER WALL SECTION A 15