



Proposed Street Section

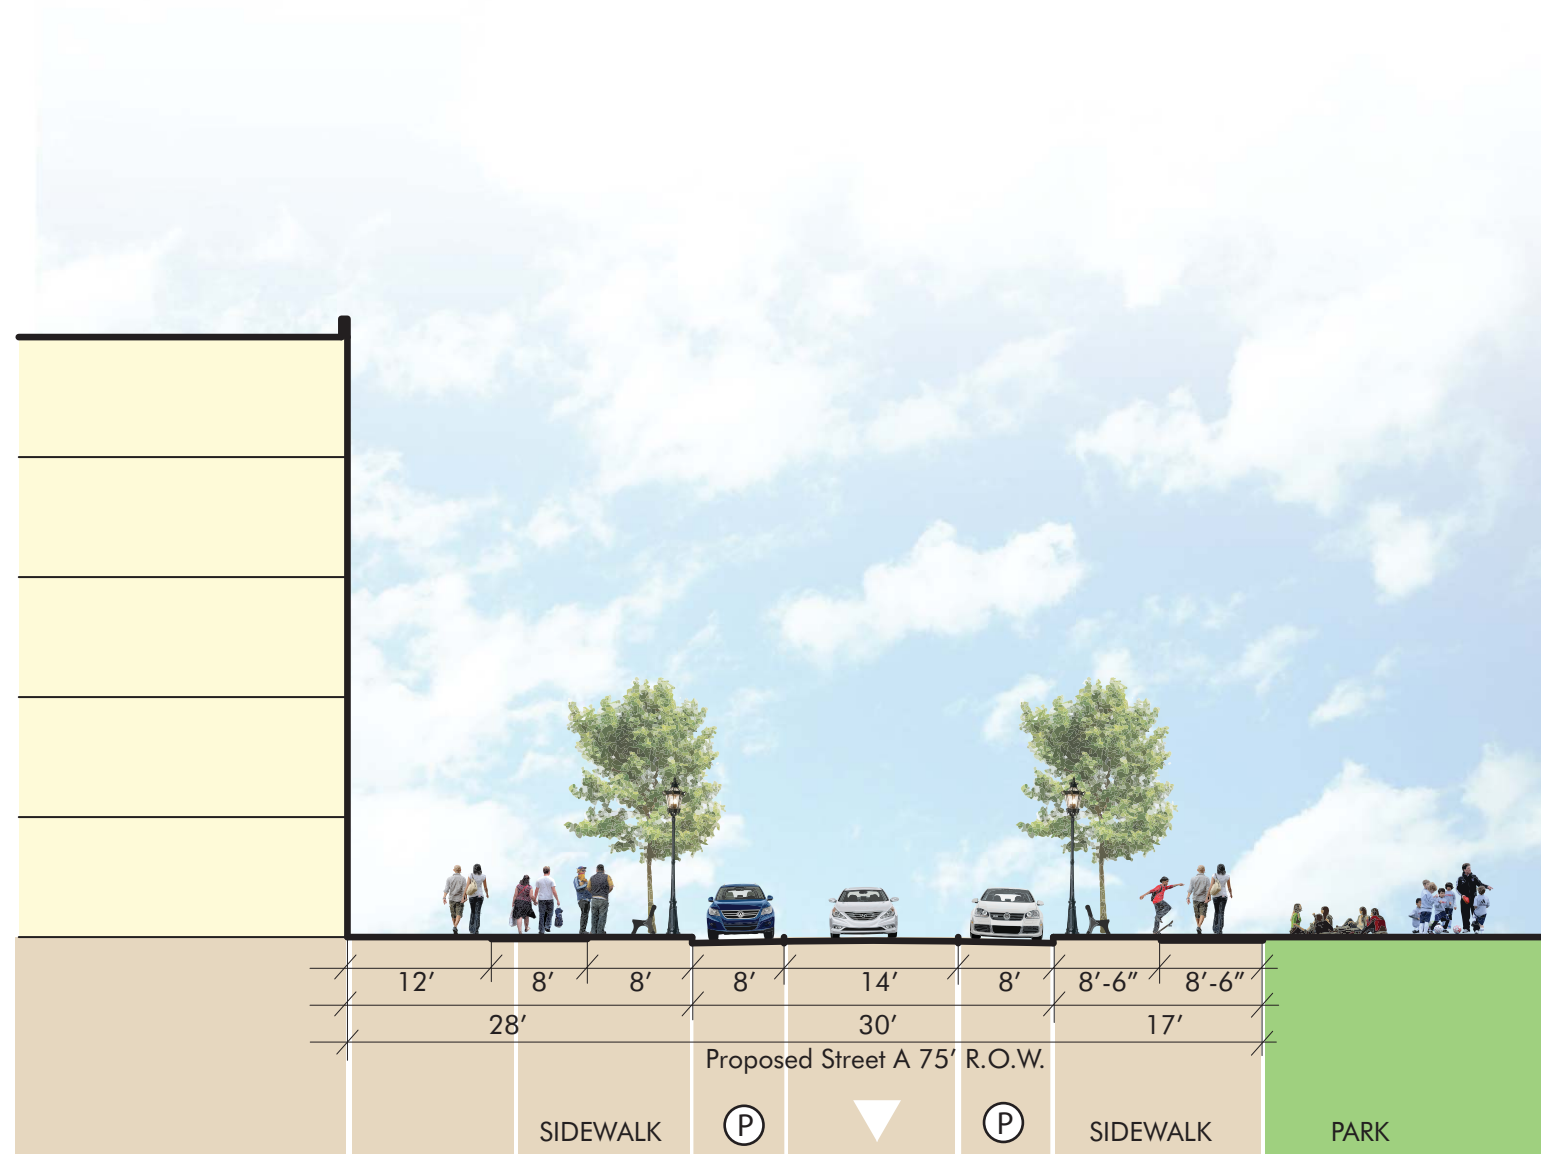

ZONING COMMISSION
 District of Columbia
 CASE NO. 14-18
 EXHIBIT NO. 76H

Residential
 Retail

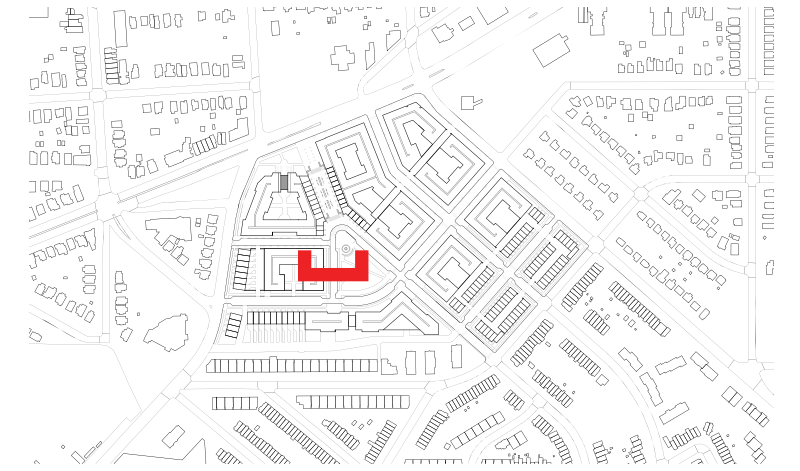