



Proposed Street Section

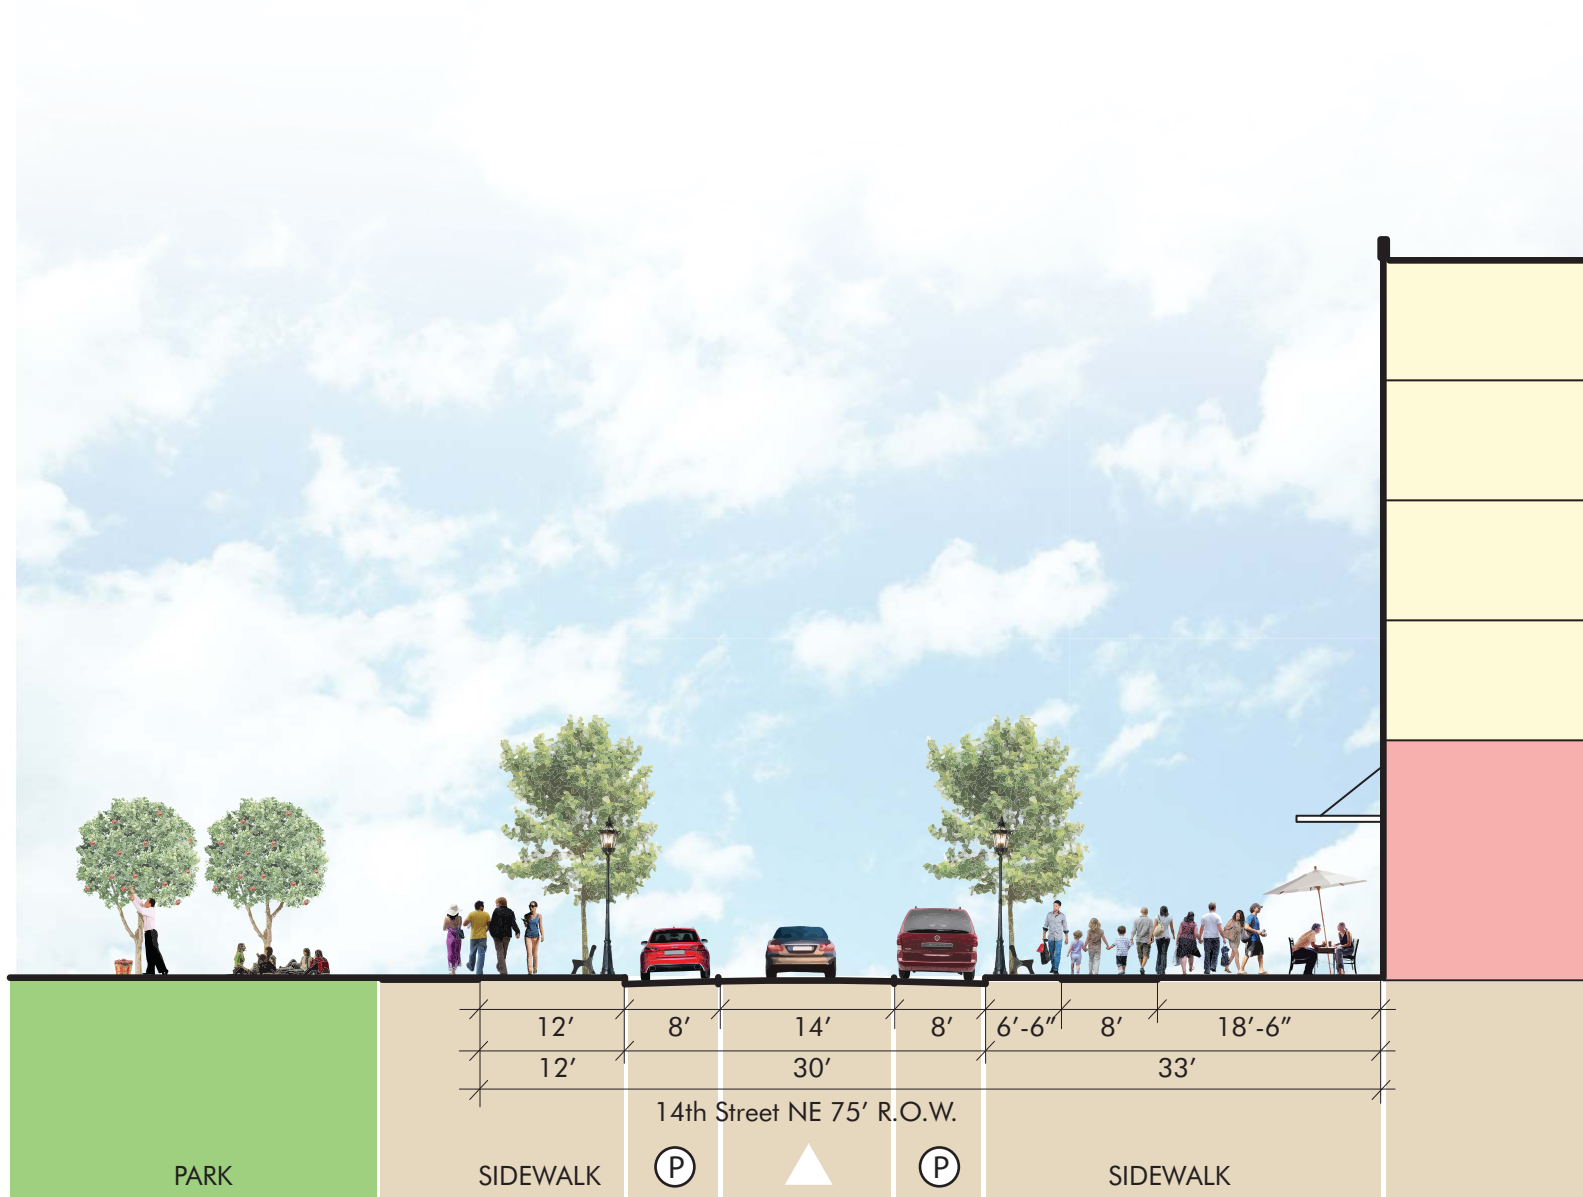

Proposed Street Section

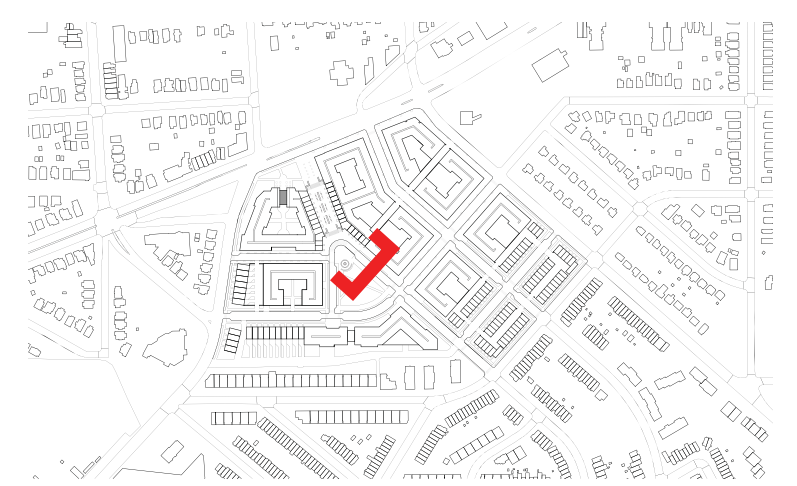