


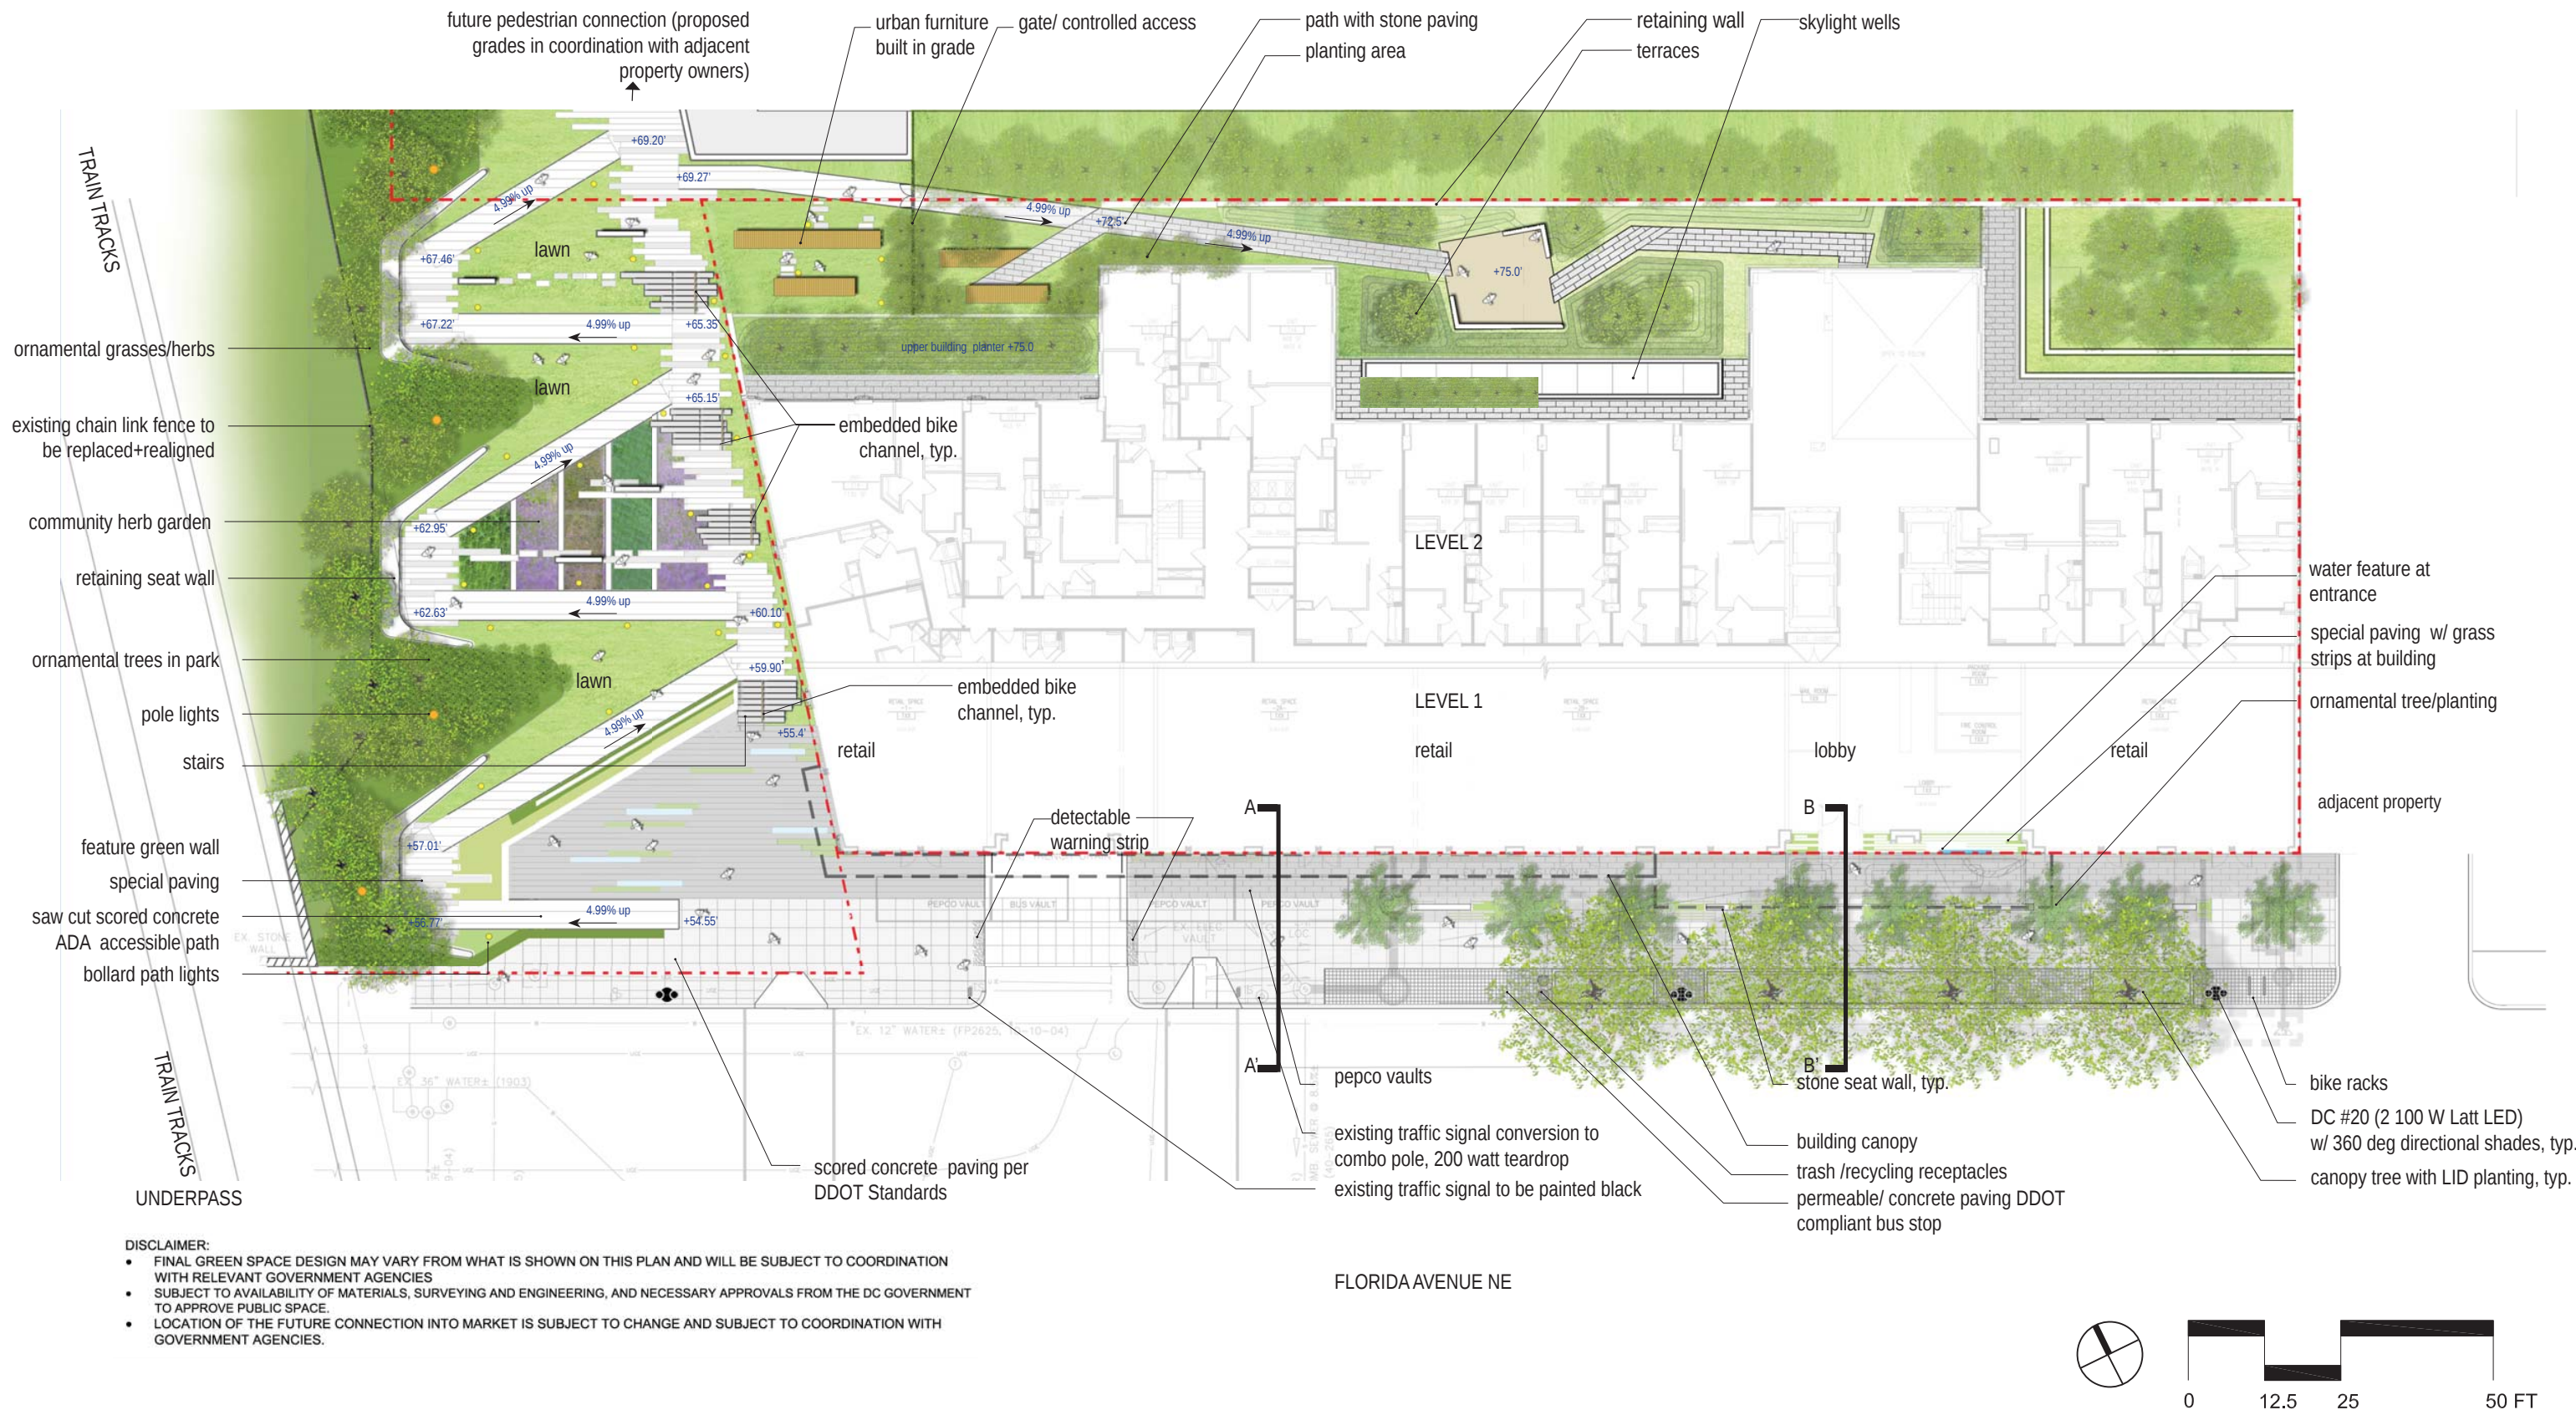

STREETSCAPE AND SECOND LEVEL MATERIALS PLAN - *PROPOSED (revised)*



community herb garden



ornamental grasses/herbs



ornamental trees and planting in park



seat walls/steps at plaza w/ benches



benches

special paving

scored concrete on ADA path



lawn



urban furniture



park lighting fixtures



bike channel

PARK PRECEDENT IMAGES AND FURNISHINGS - *PROPOSED (revised)*