


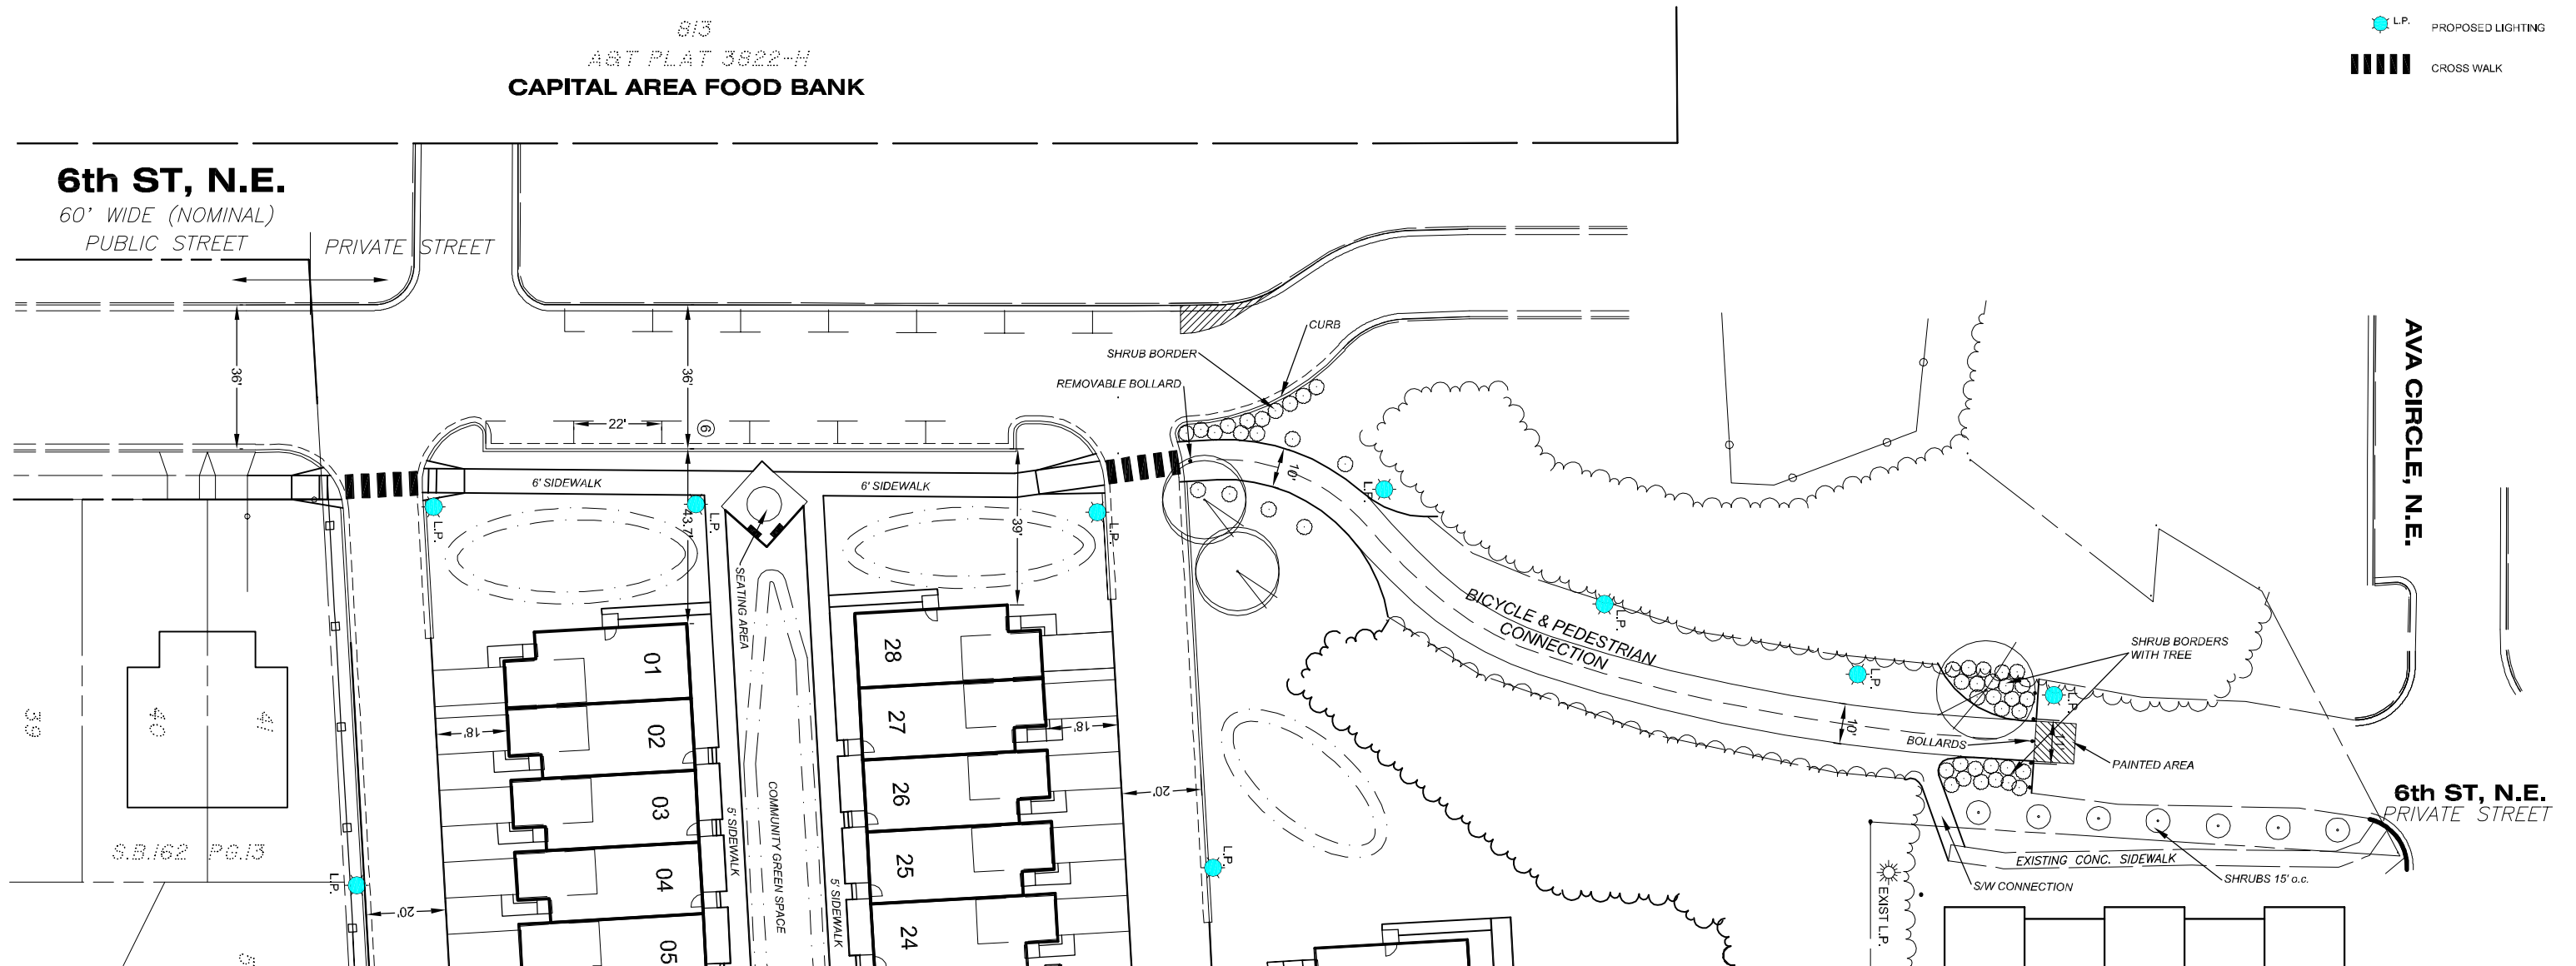

TOTTEN MEWS

EXHIBIT: PUD 15-04

6th St, NE PRIVATE ROADWAY +
BICYCLE/PEDESTRIAN CONNECTION

NE WASHINGTON, DC
COMSTOCK SIXTH STREET, LLC

Dewberry

JULY 09, 2015

ZONING COMMISSION
District of Columbia
CASE NO. 15-04
EXHIBIT NO. 24B
C-13



PUD 15-04 Rendering of Proposed Bicycle/Pedestrian Connection at Emerson Park