



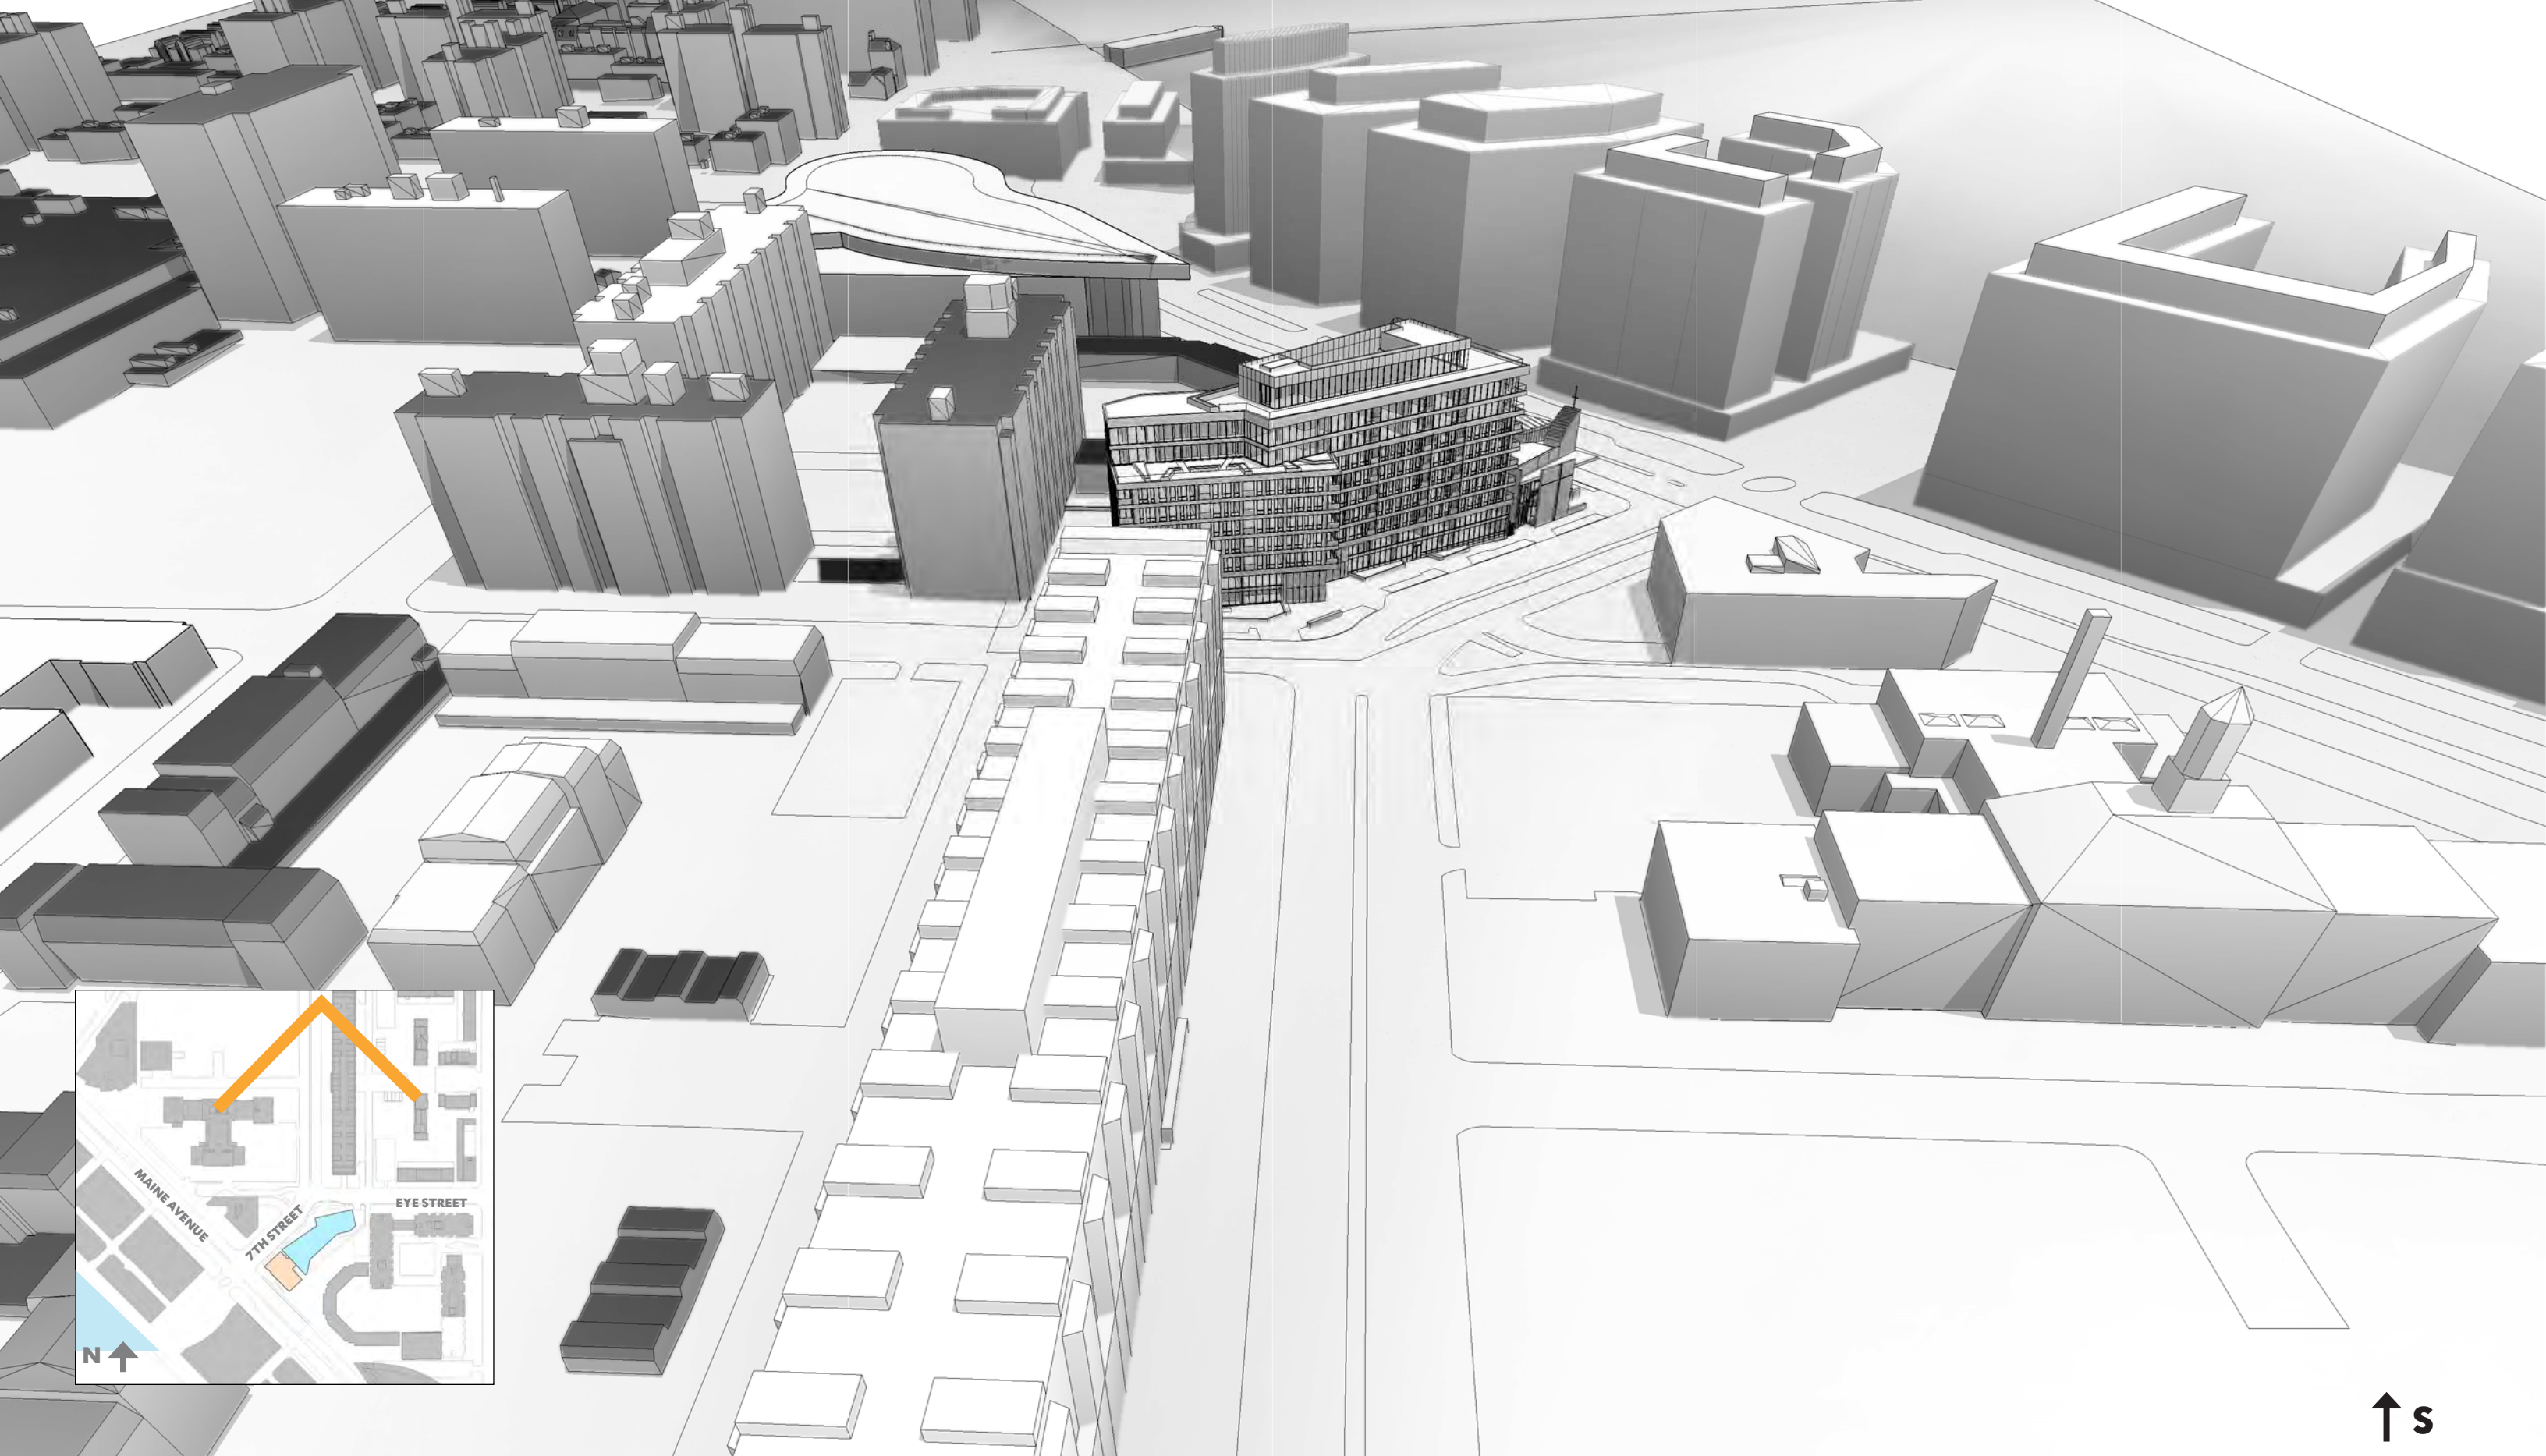


SCHEMATIC VIEW SOUTH TOWARDS WHARF AND PROPOSED DEVELOPMENT
RIVERSIDE BAPTIST CHURCH REDEVELOPMENT

November 30, 2015

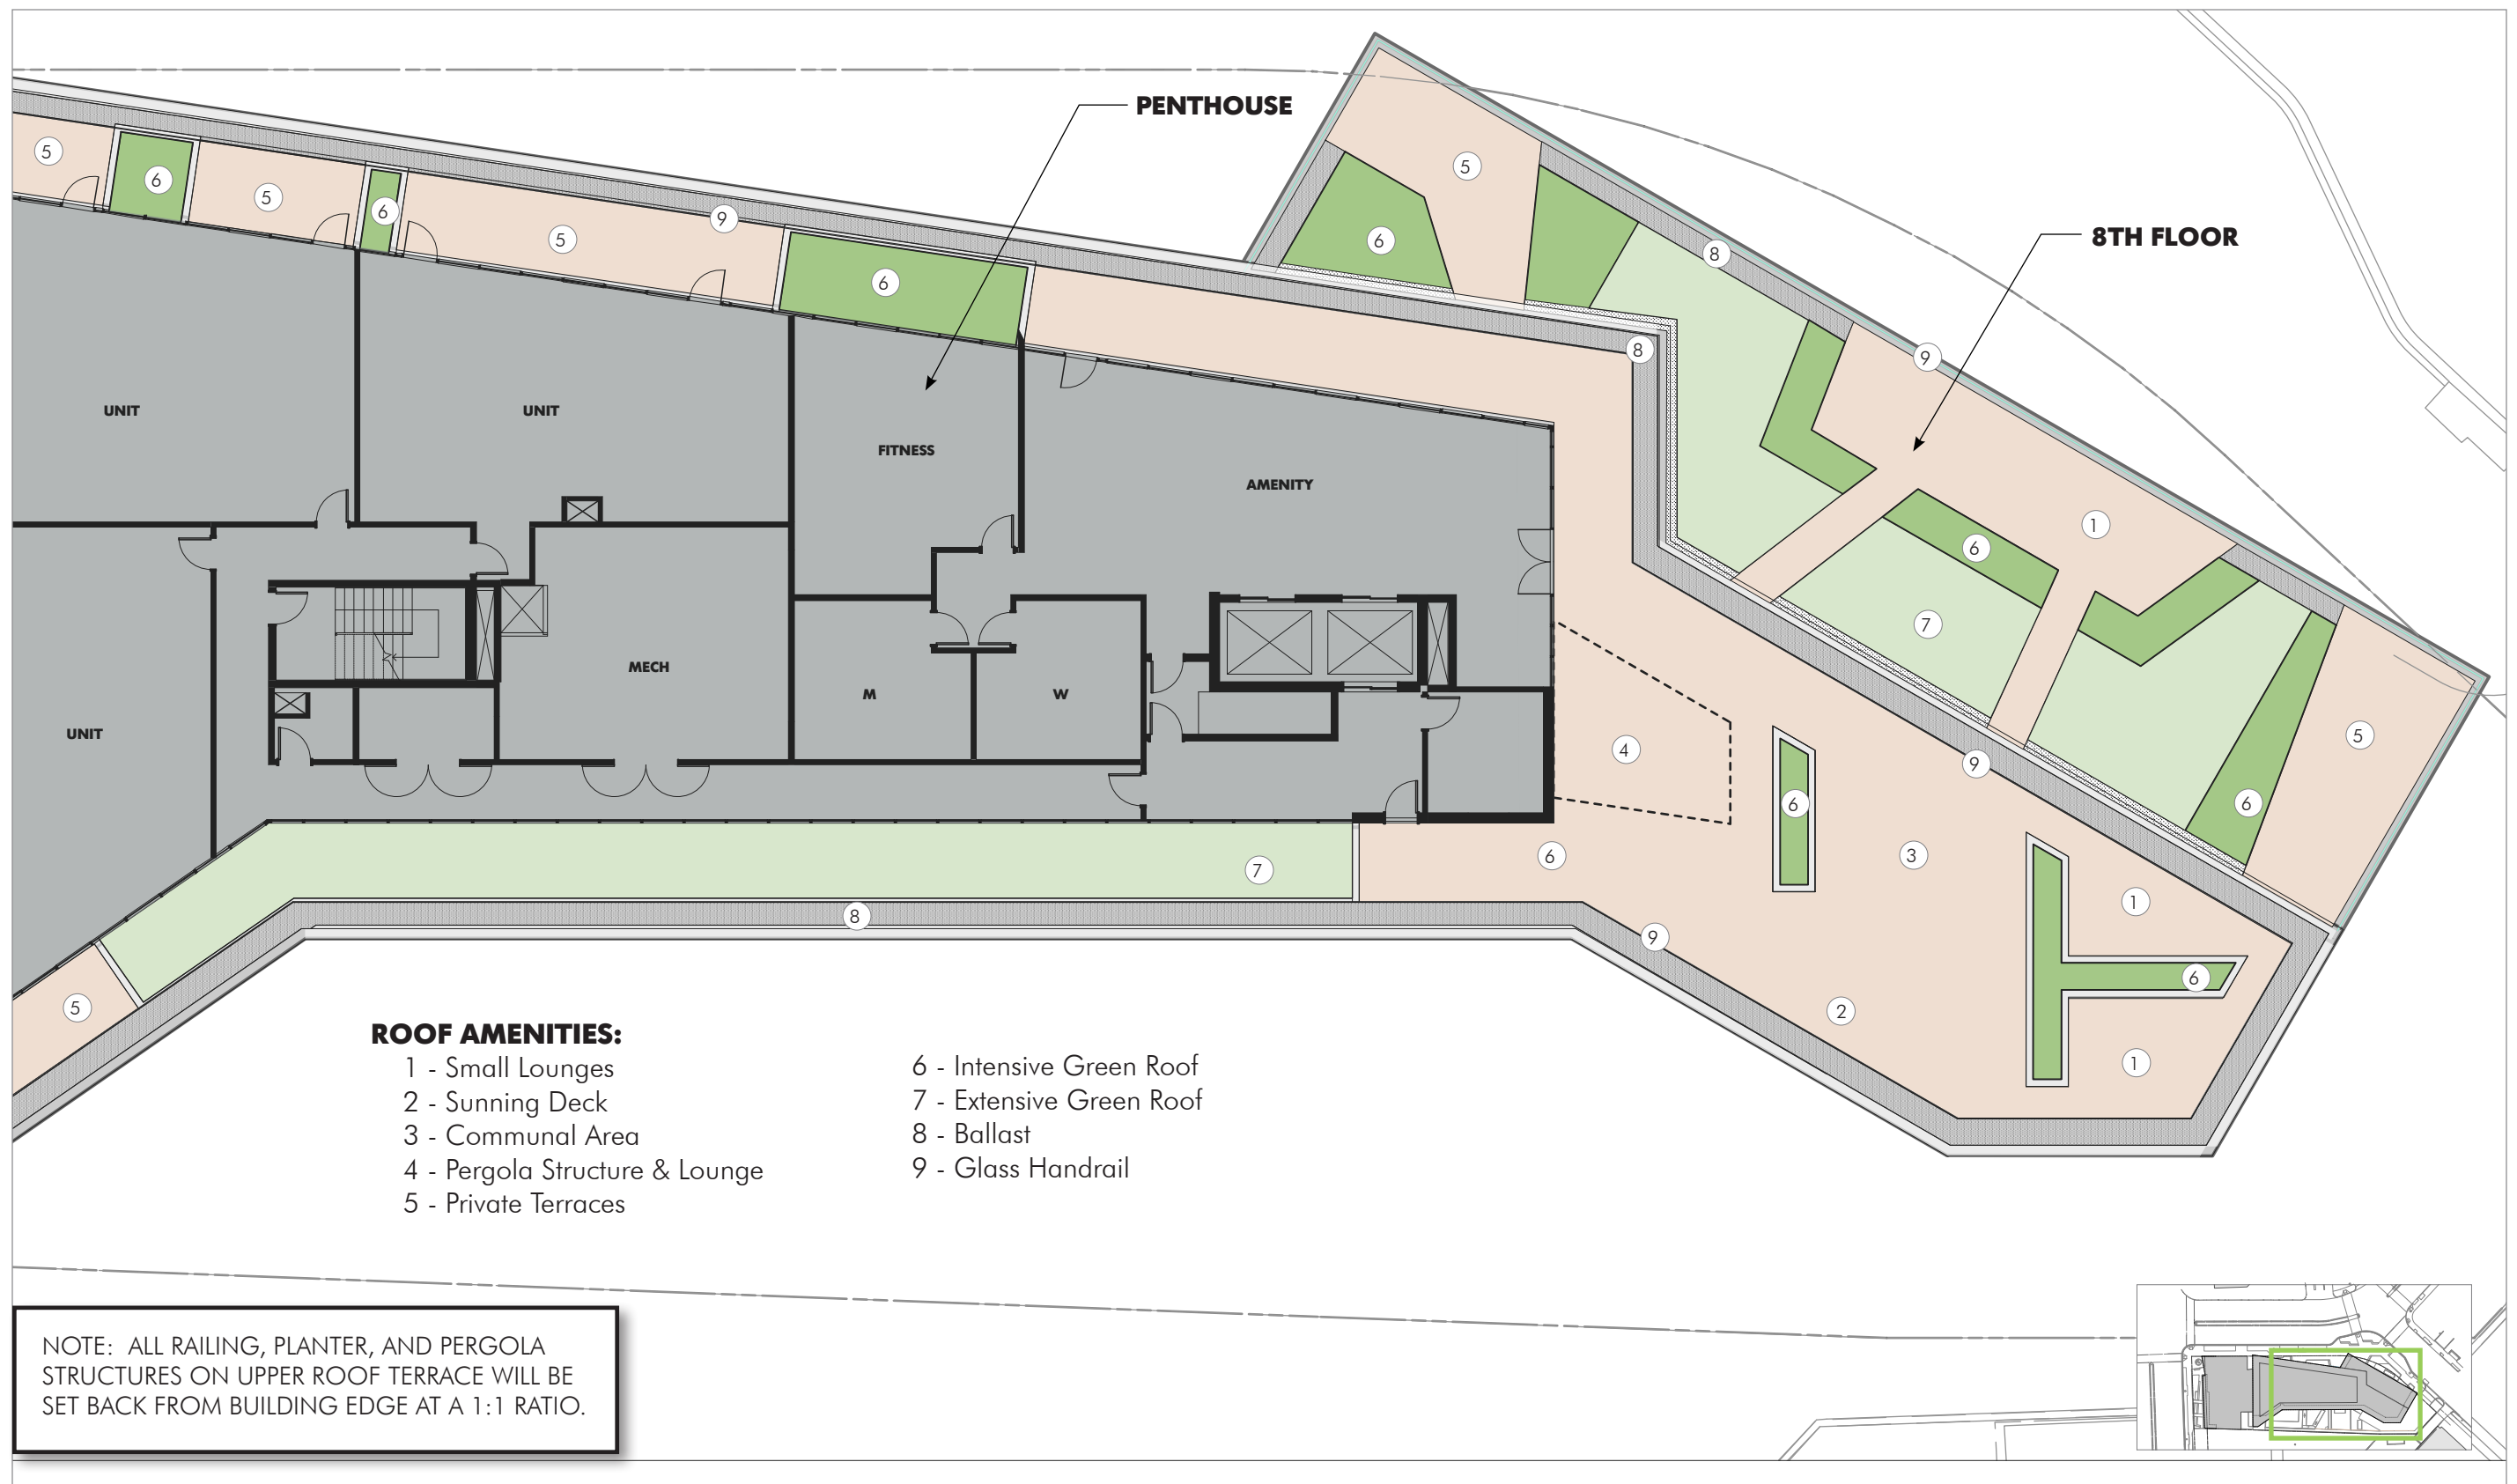

ENLARGED LANDSCAPE PLAN - ROOF AMENITIES RIVERSIDE BAPTIST CHURCH REDEVELOPMENT

November 30, 2015

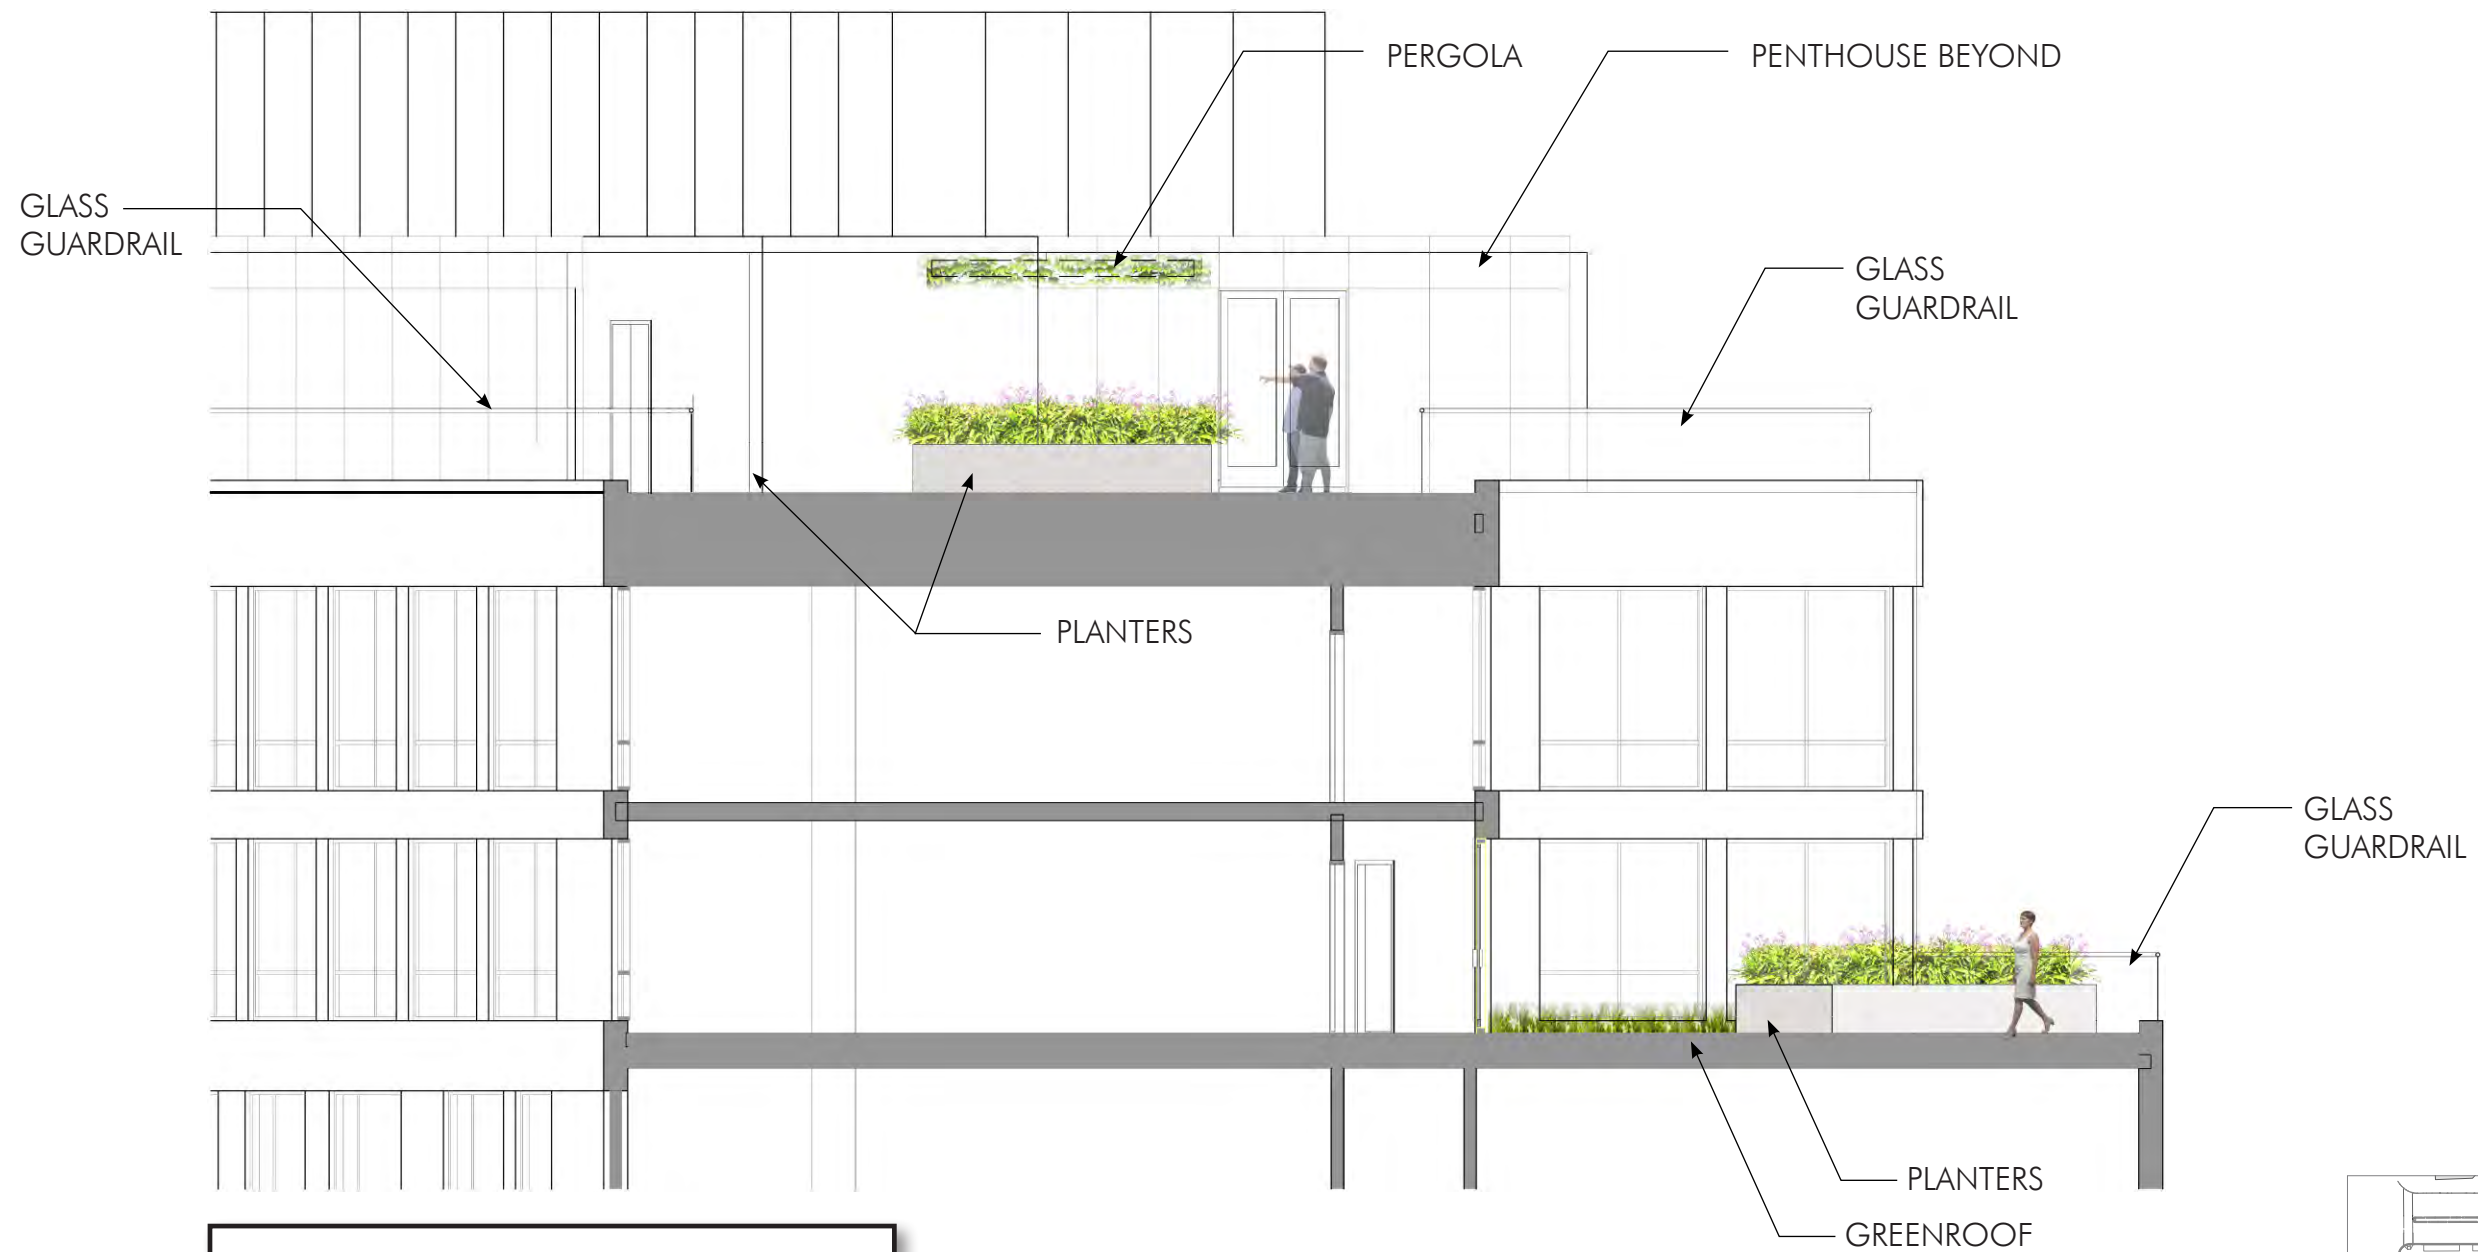

0 15

LANDSCAPE SECTION - ROOF AMENITIES RIVERSIDE BAPTIST CHURCH REDEVELOPMENT

November 30, 2015