
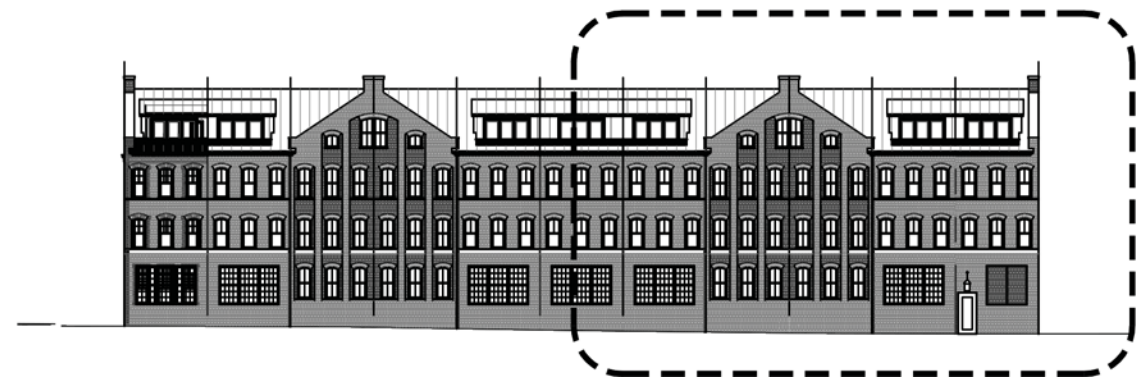
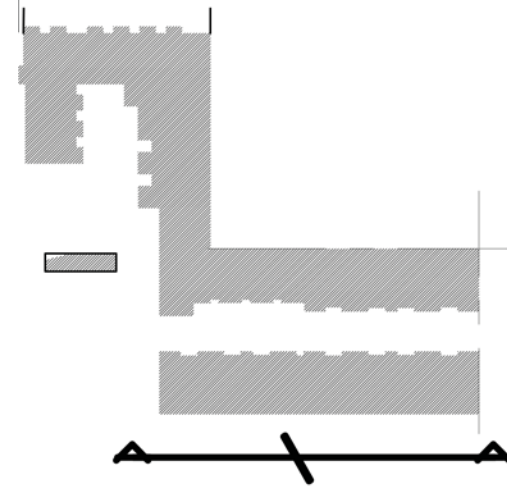


30' Alley Elevation - West end

1311 E Street, SE Washington DC 20003

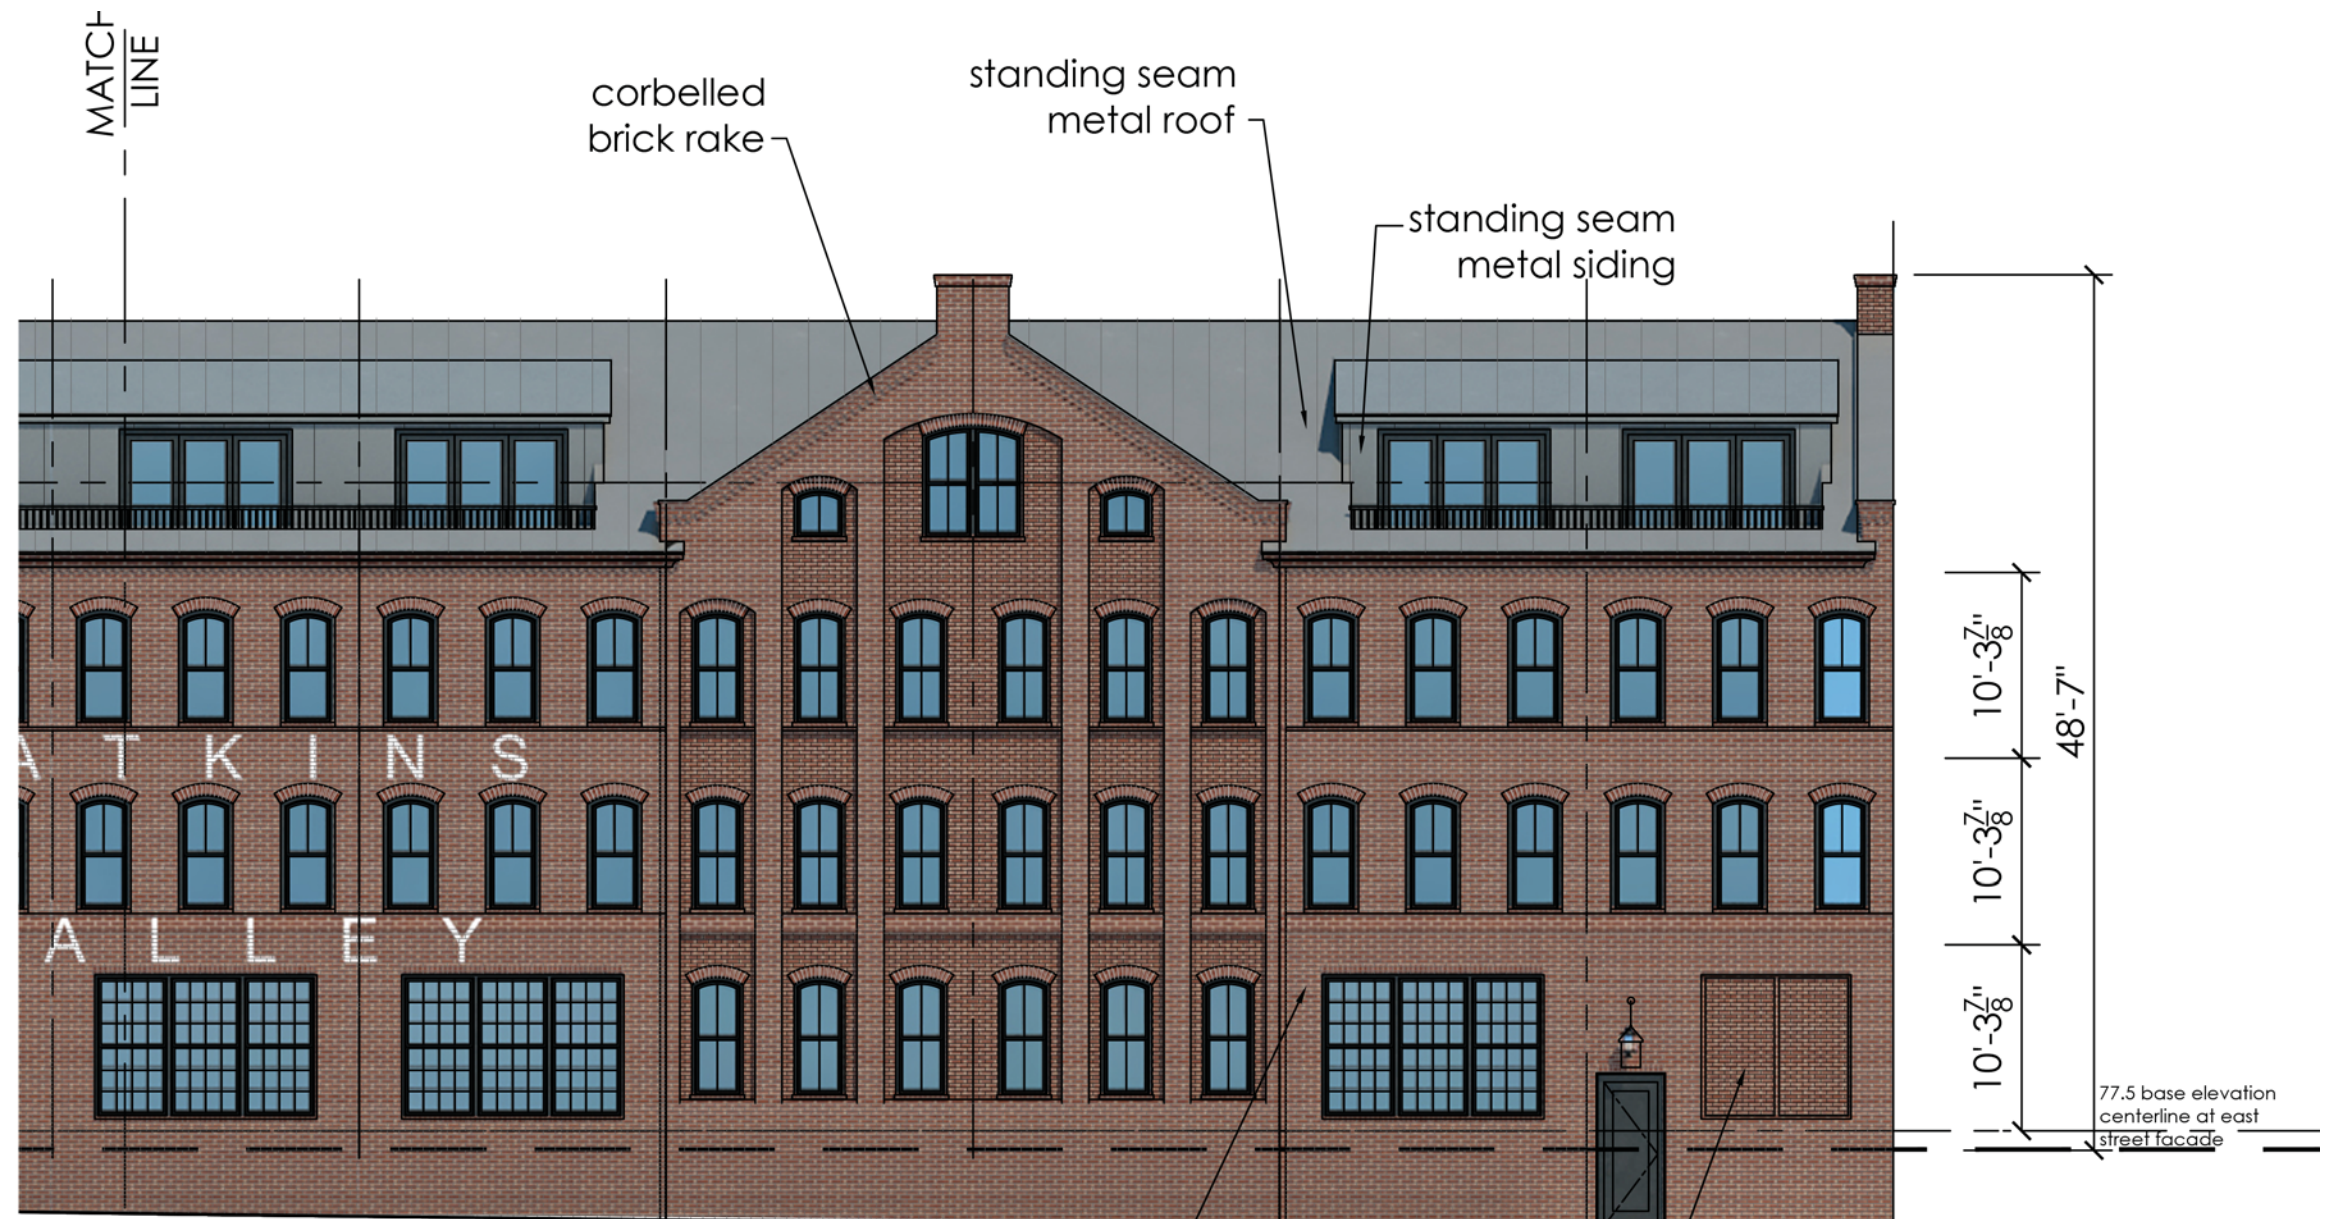




30' Alley elevation - East end

1311 E Street, SE Washington DC 20003



12 October 2015

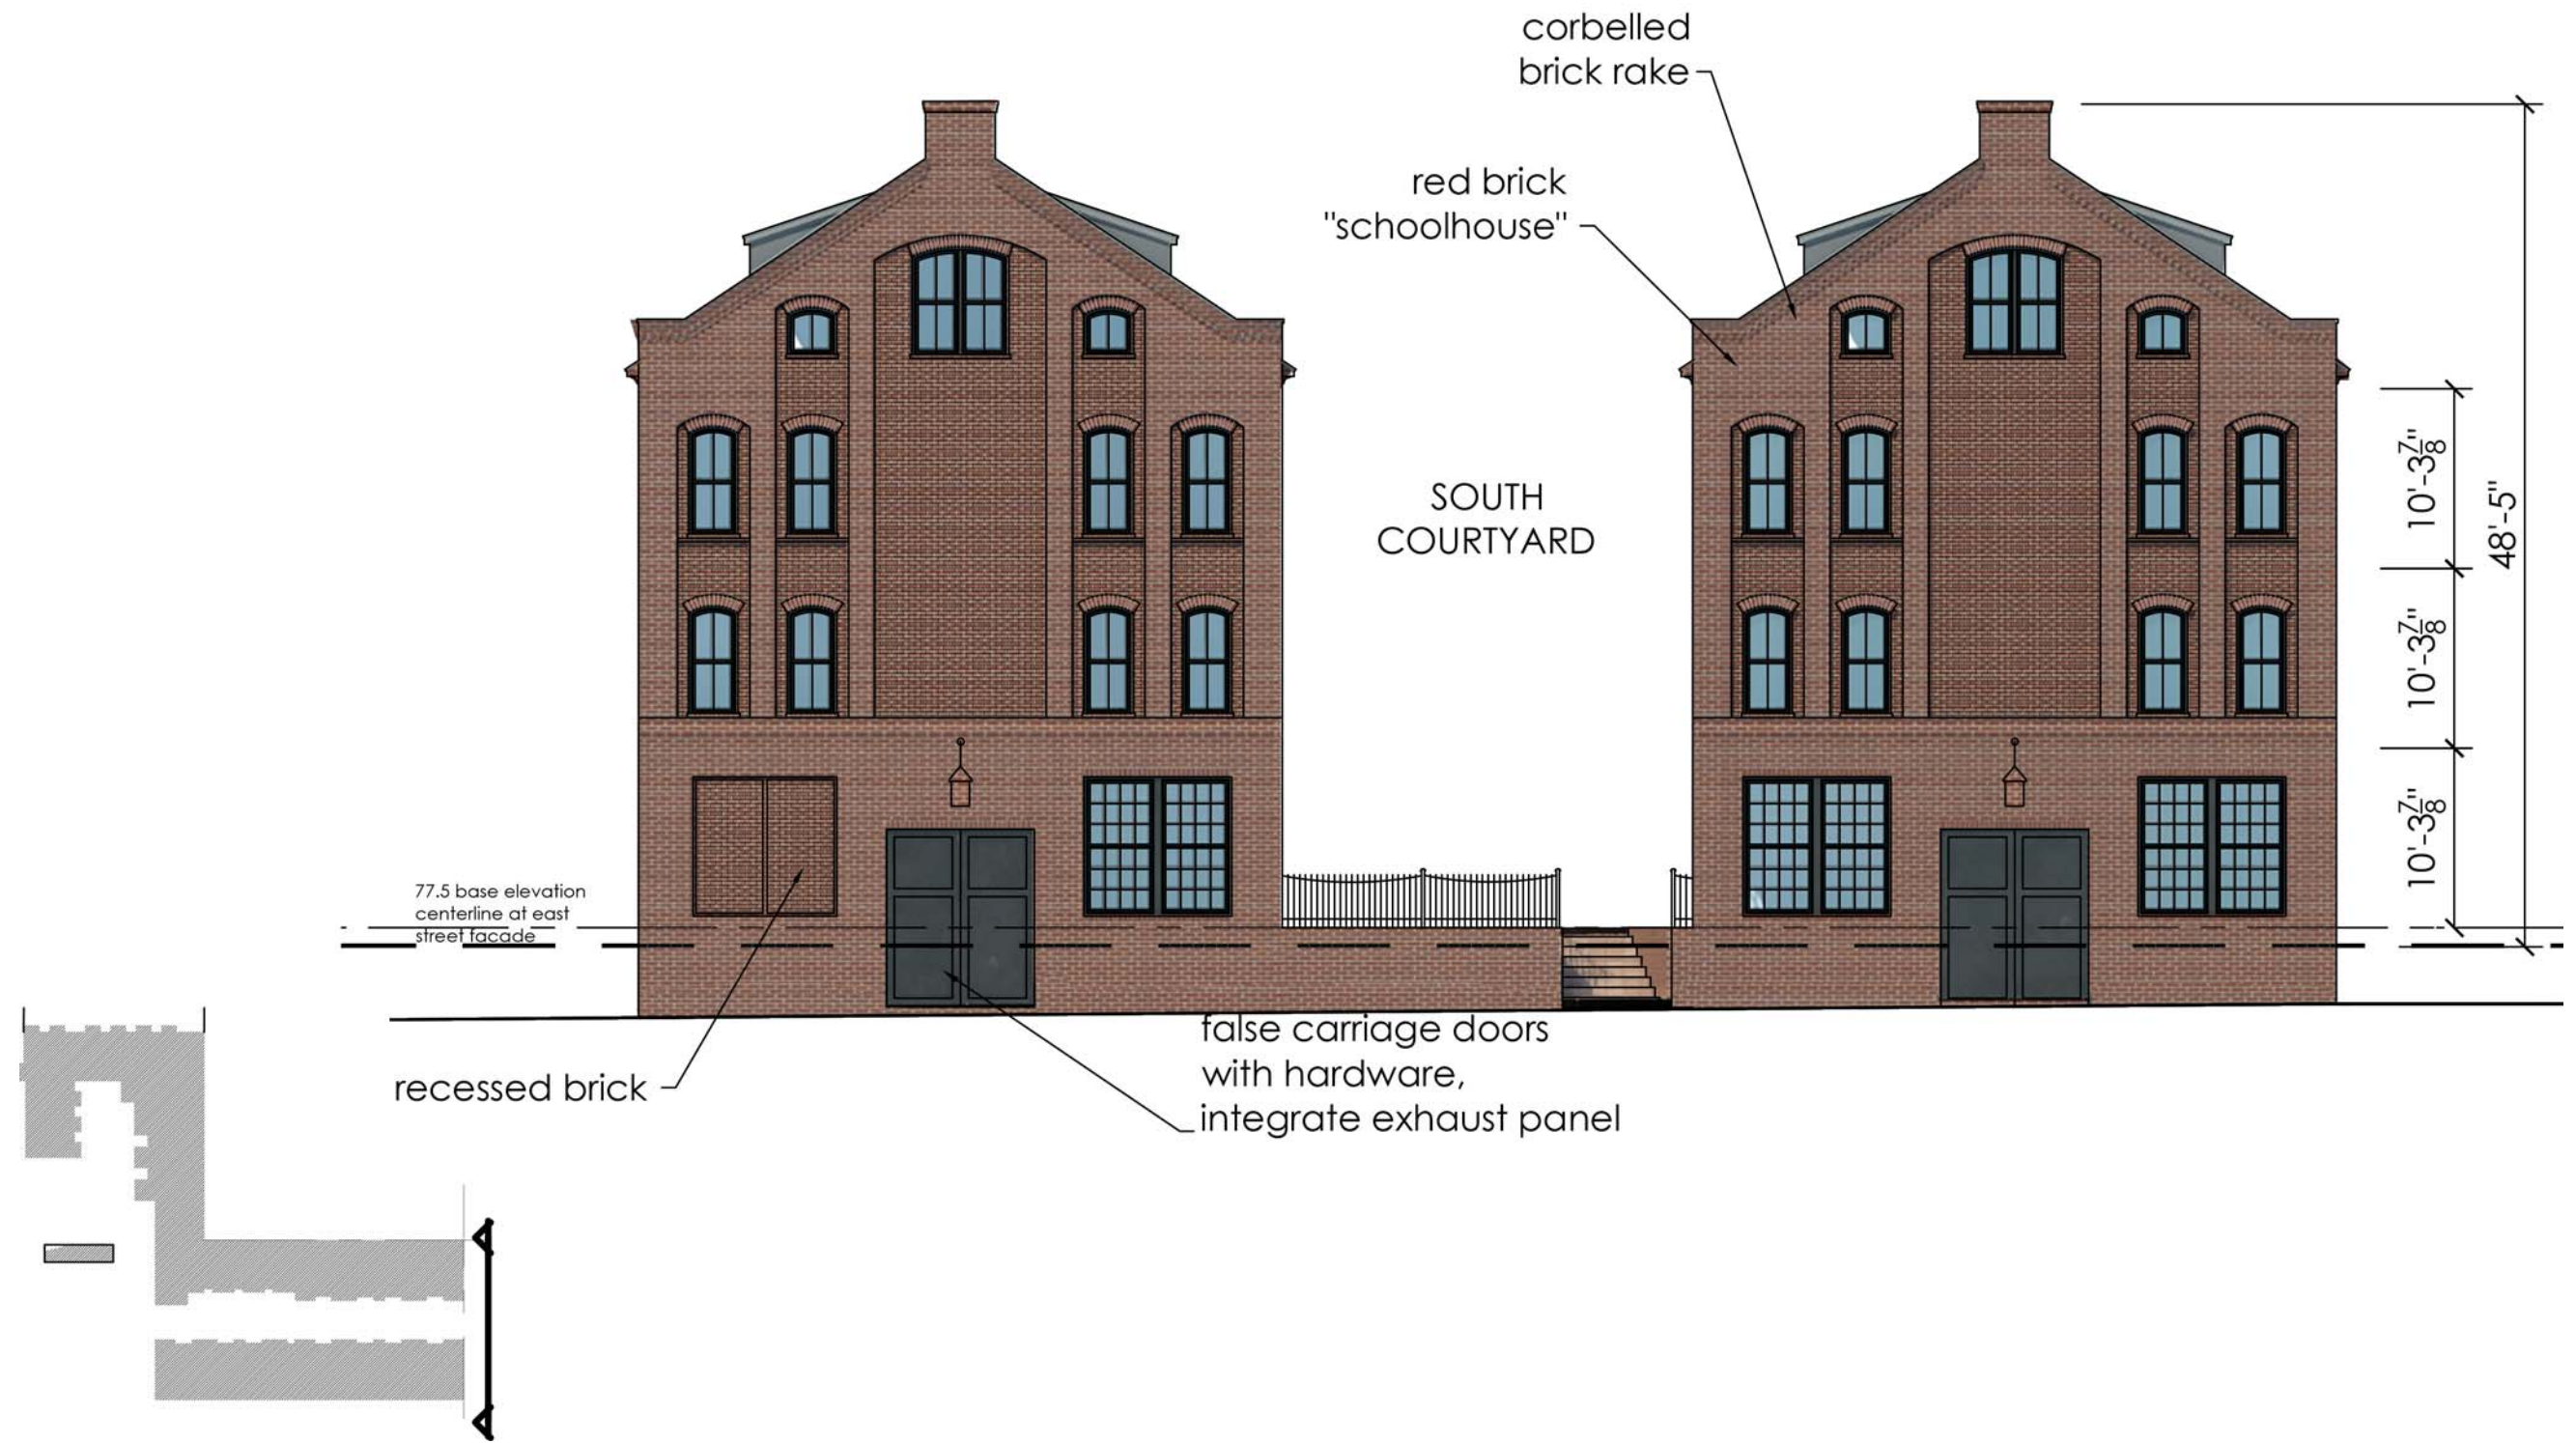

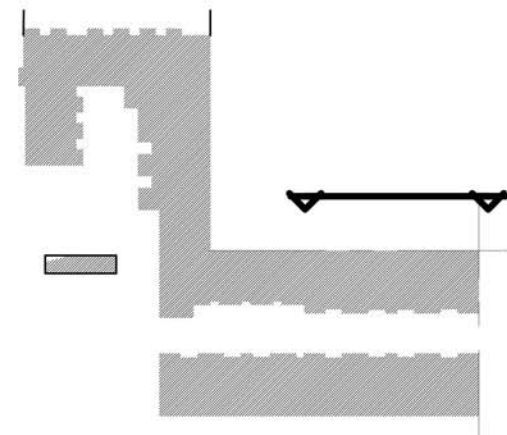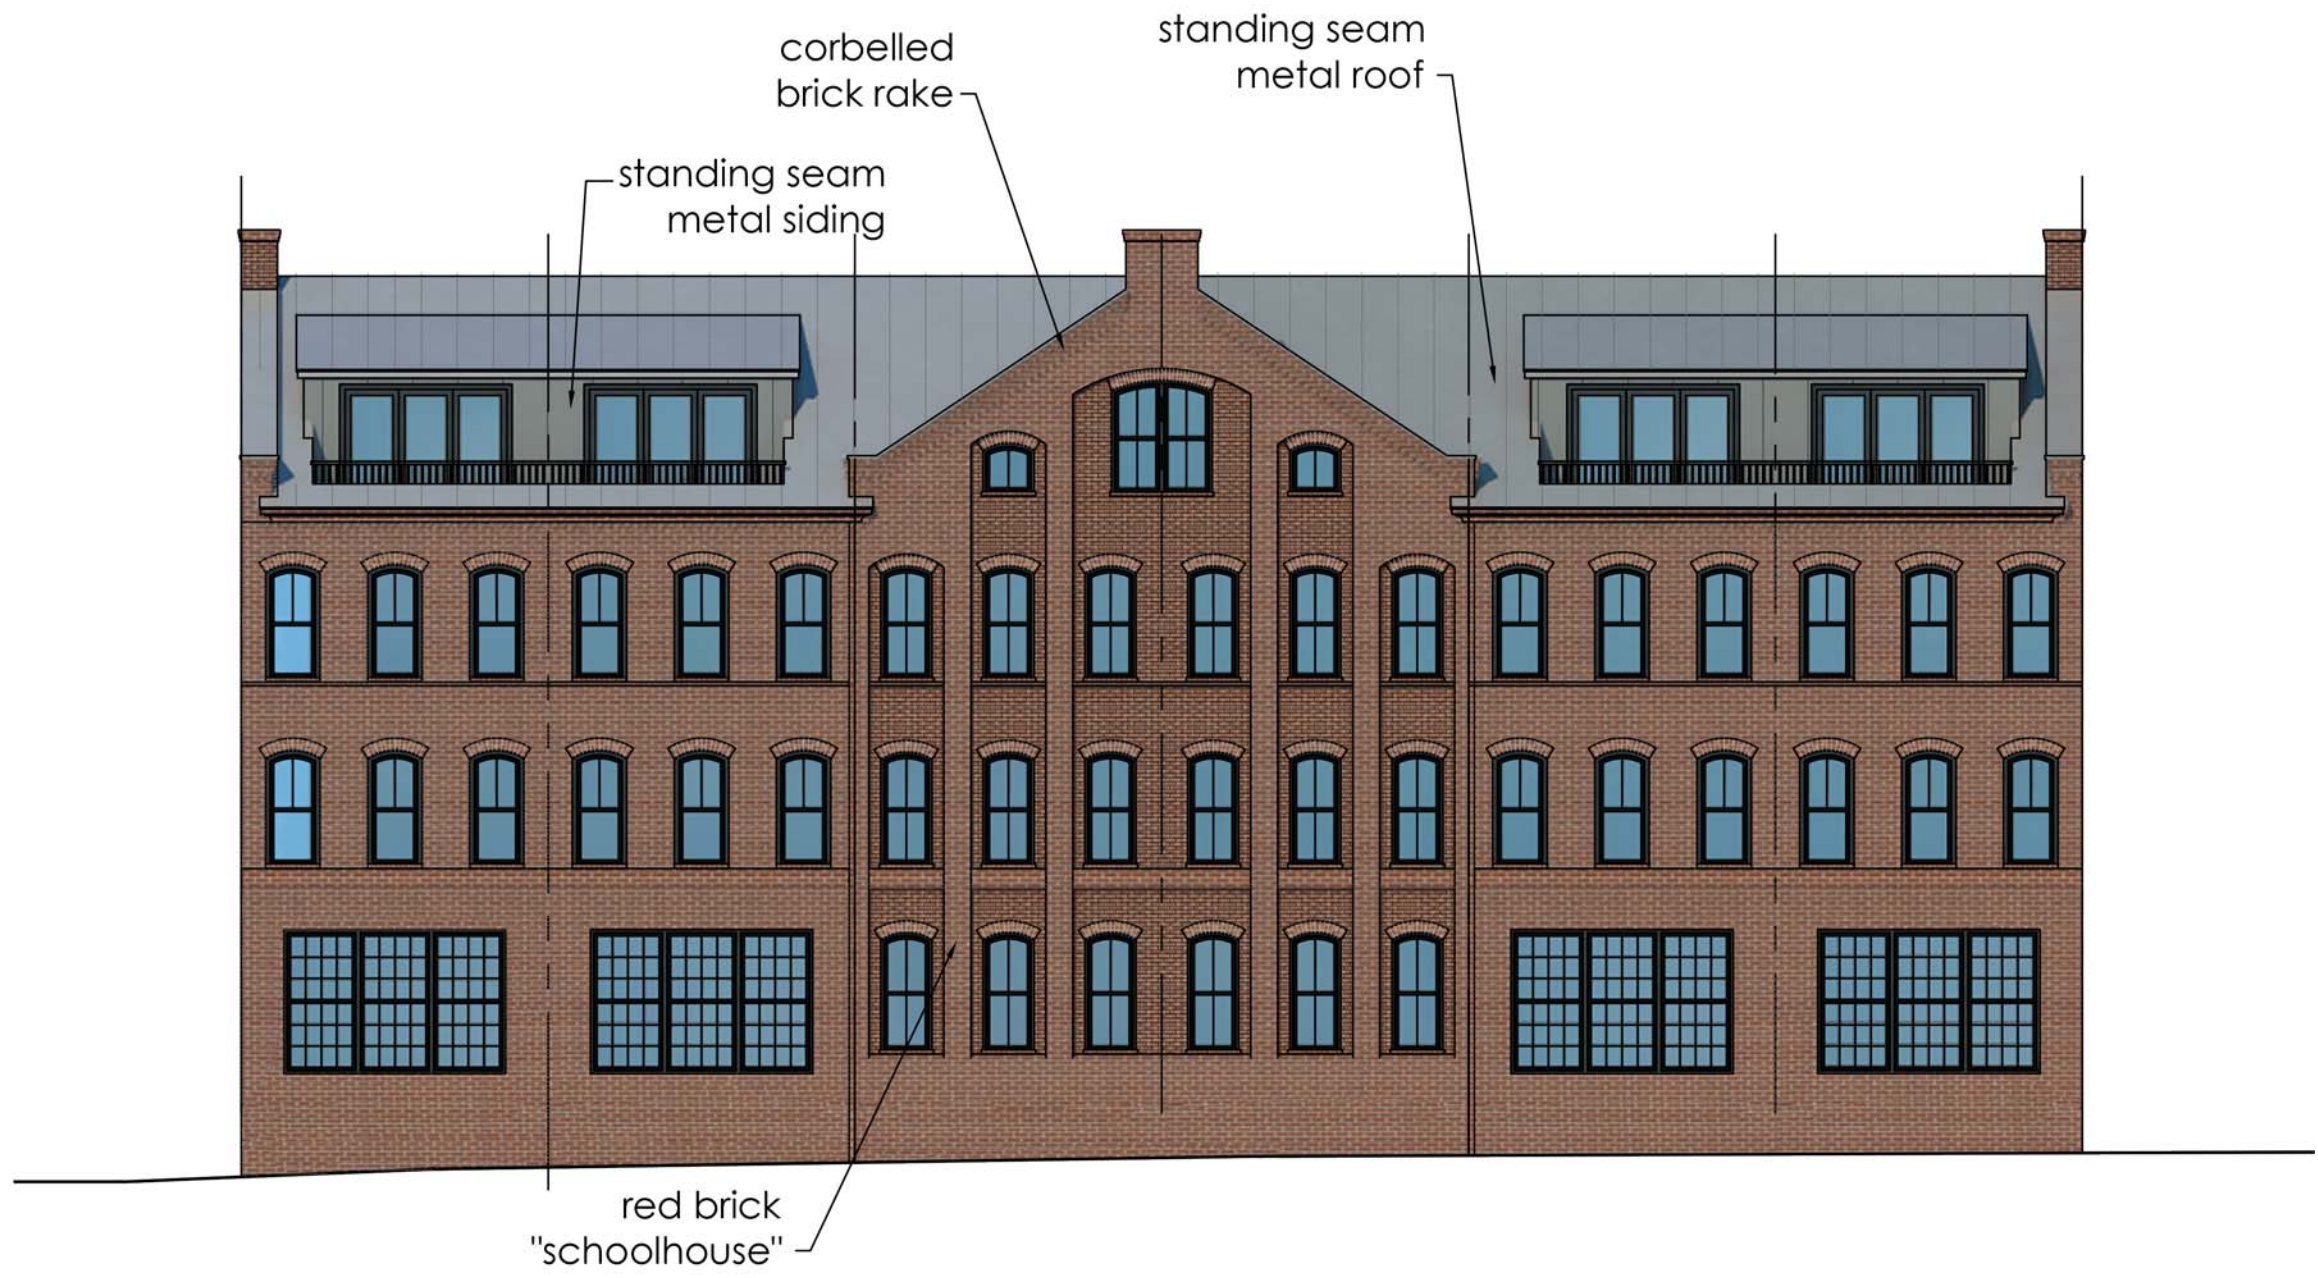

Small Alley elevation

1311 E Street, SE Washington DC 20003