



SITE PLAN & ADJACENCIES WITH POST FOREST CITY PUD CONDITIONS

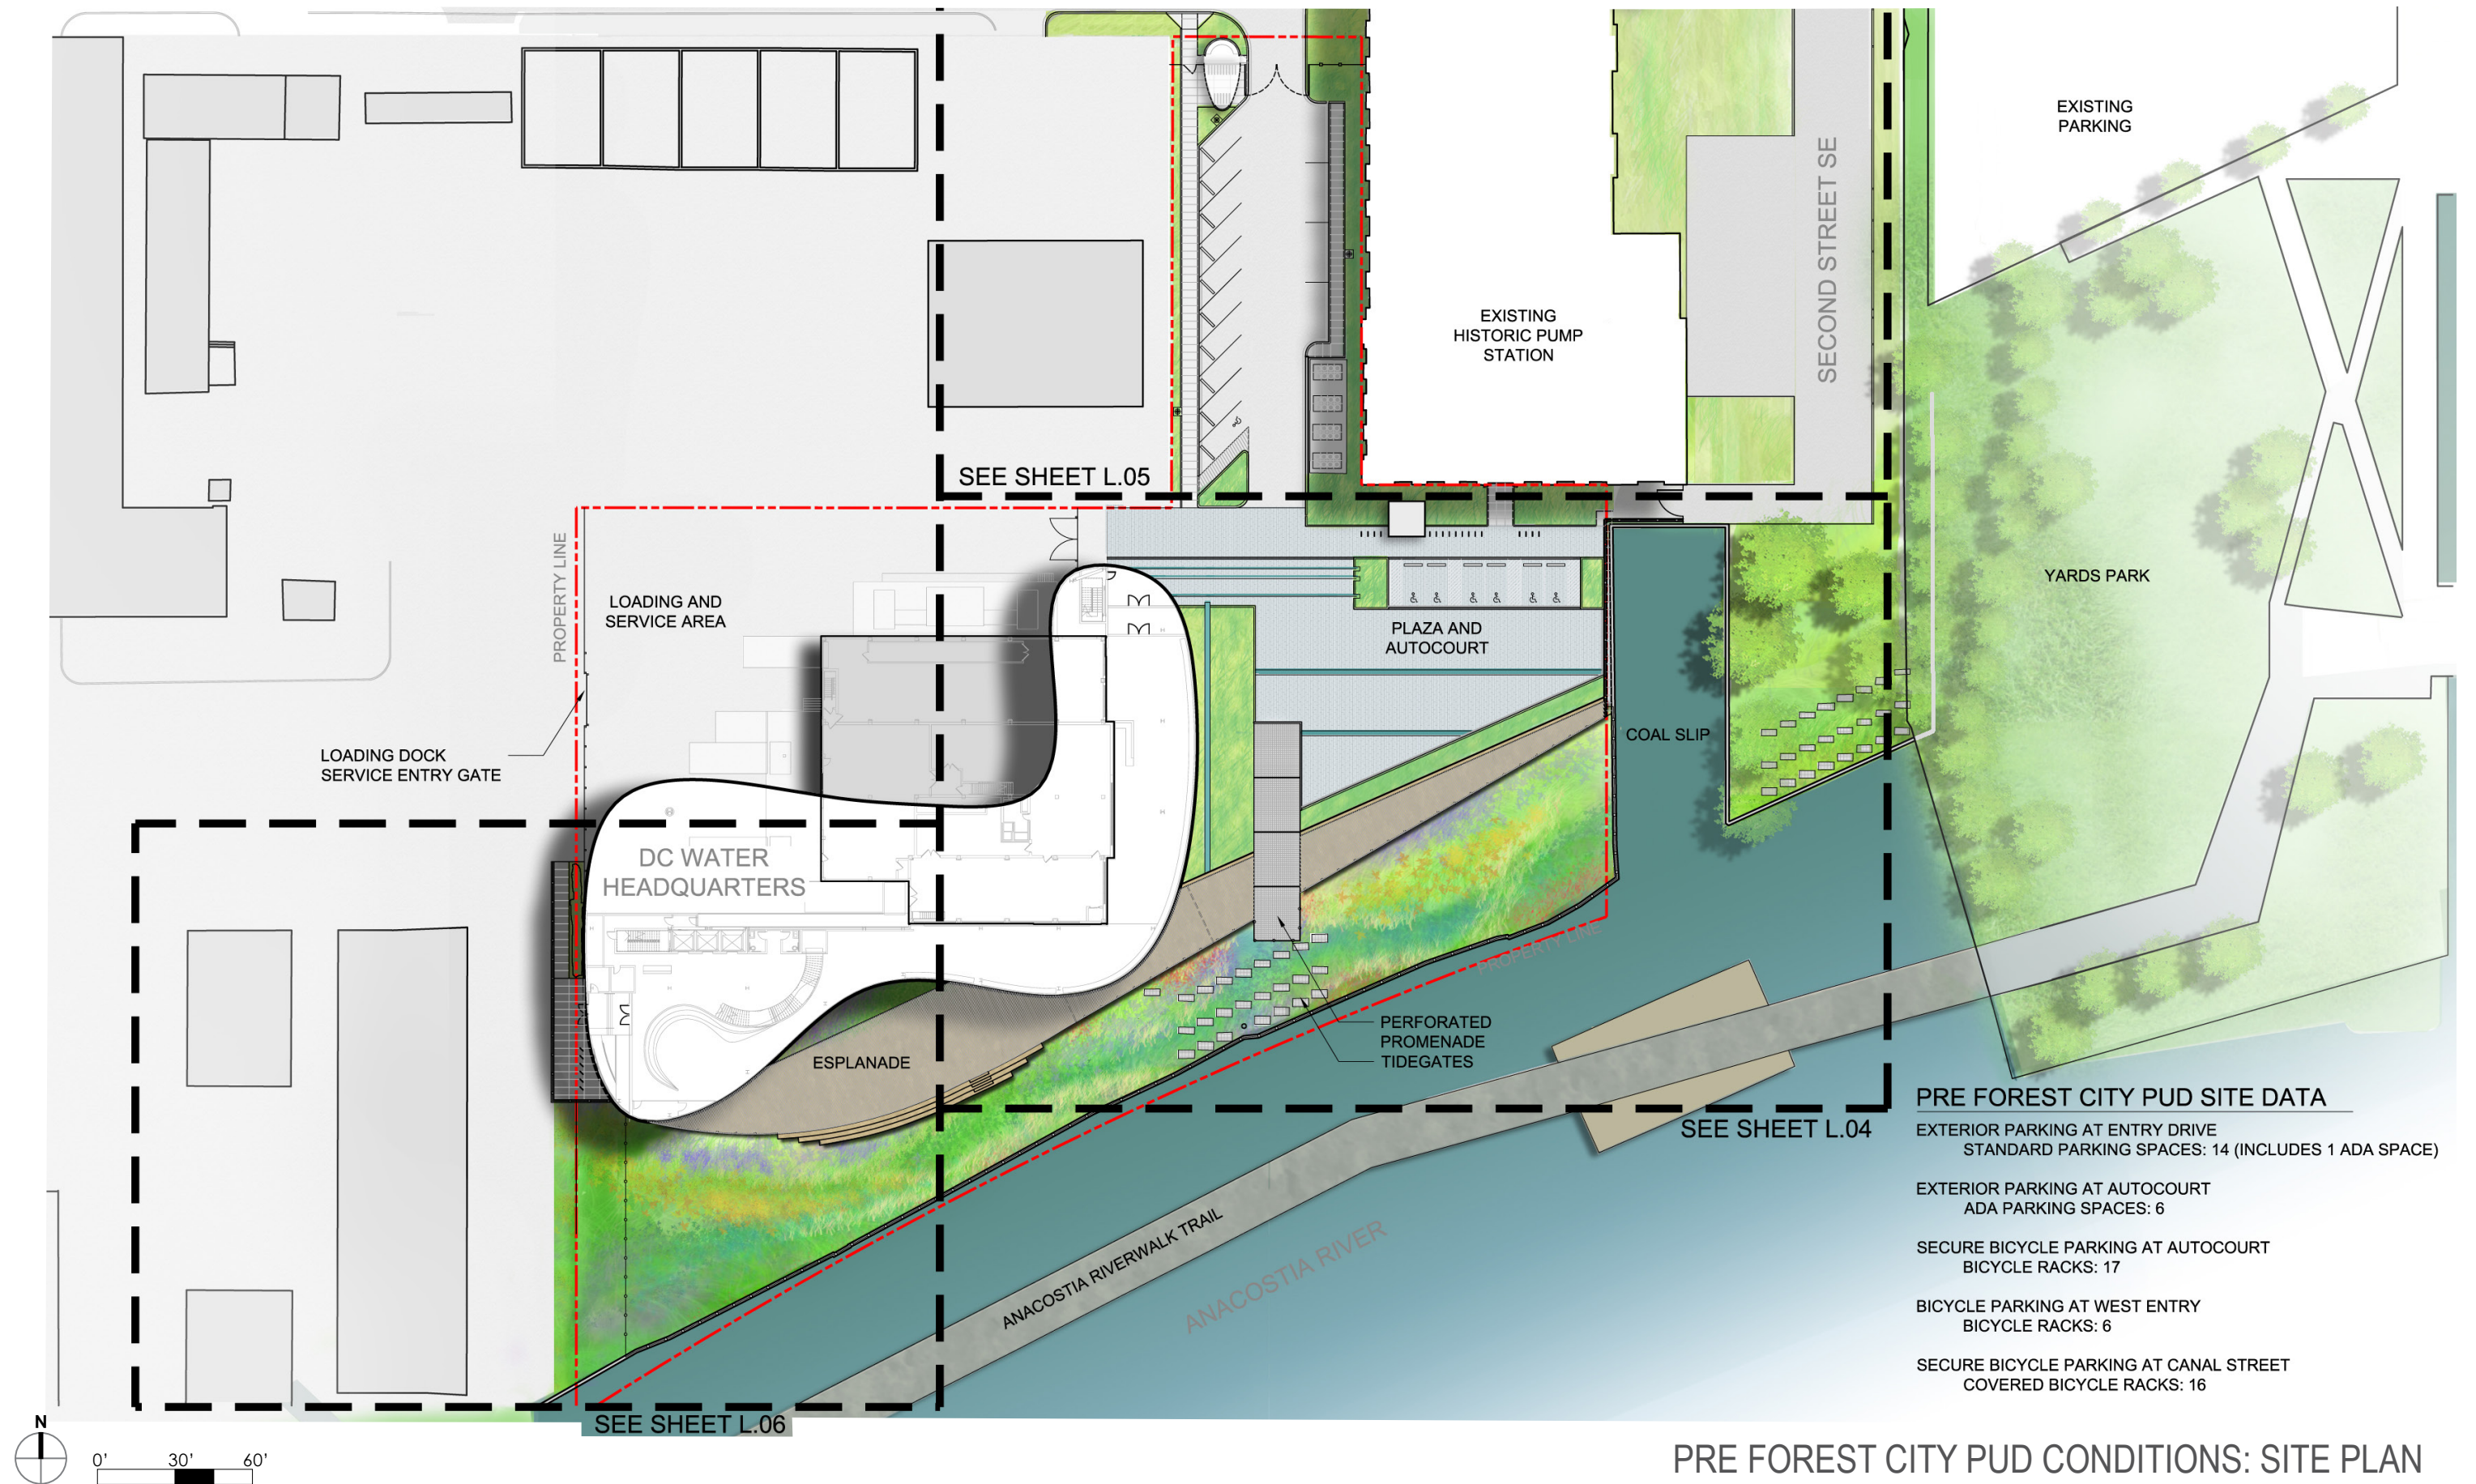

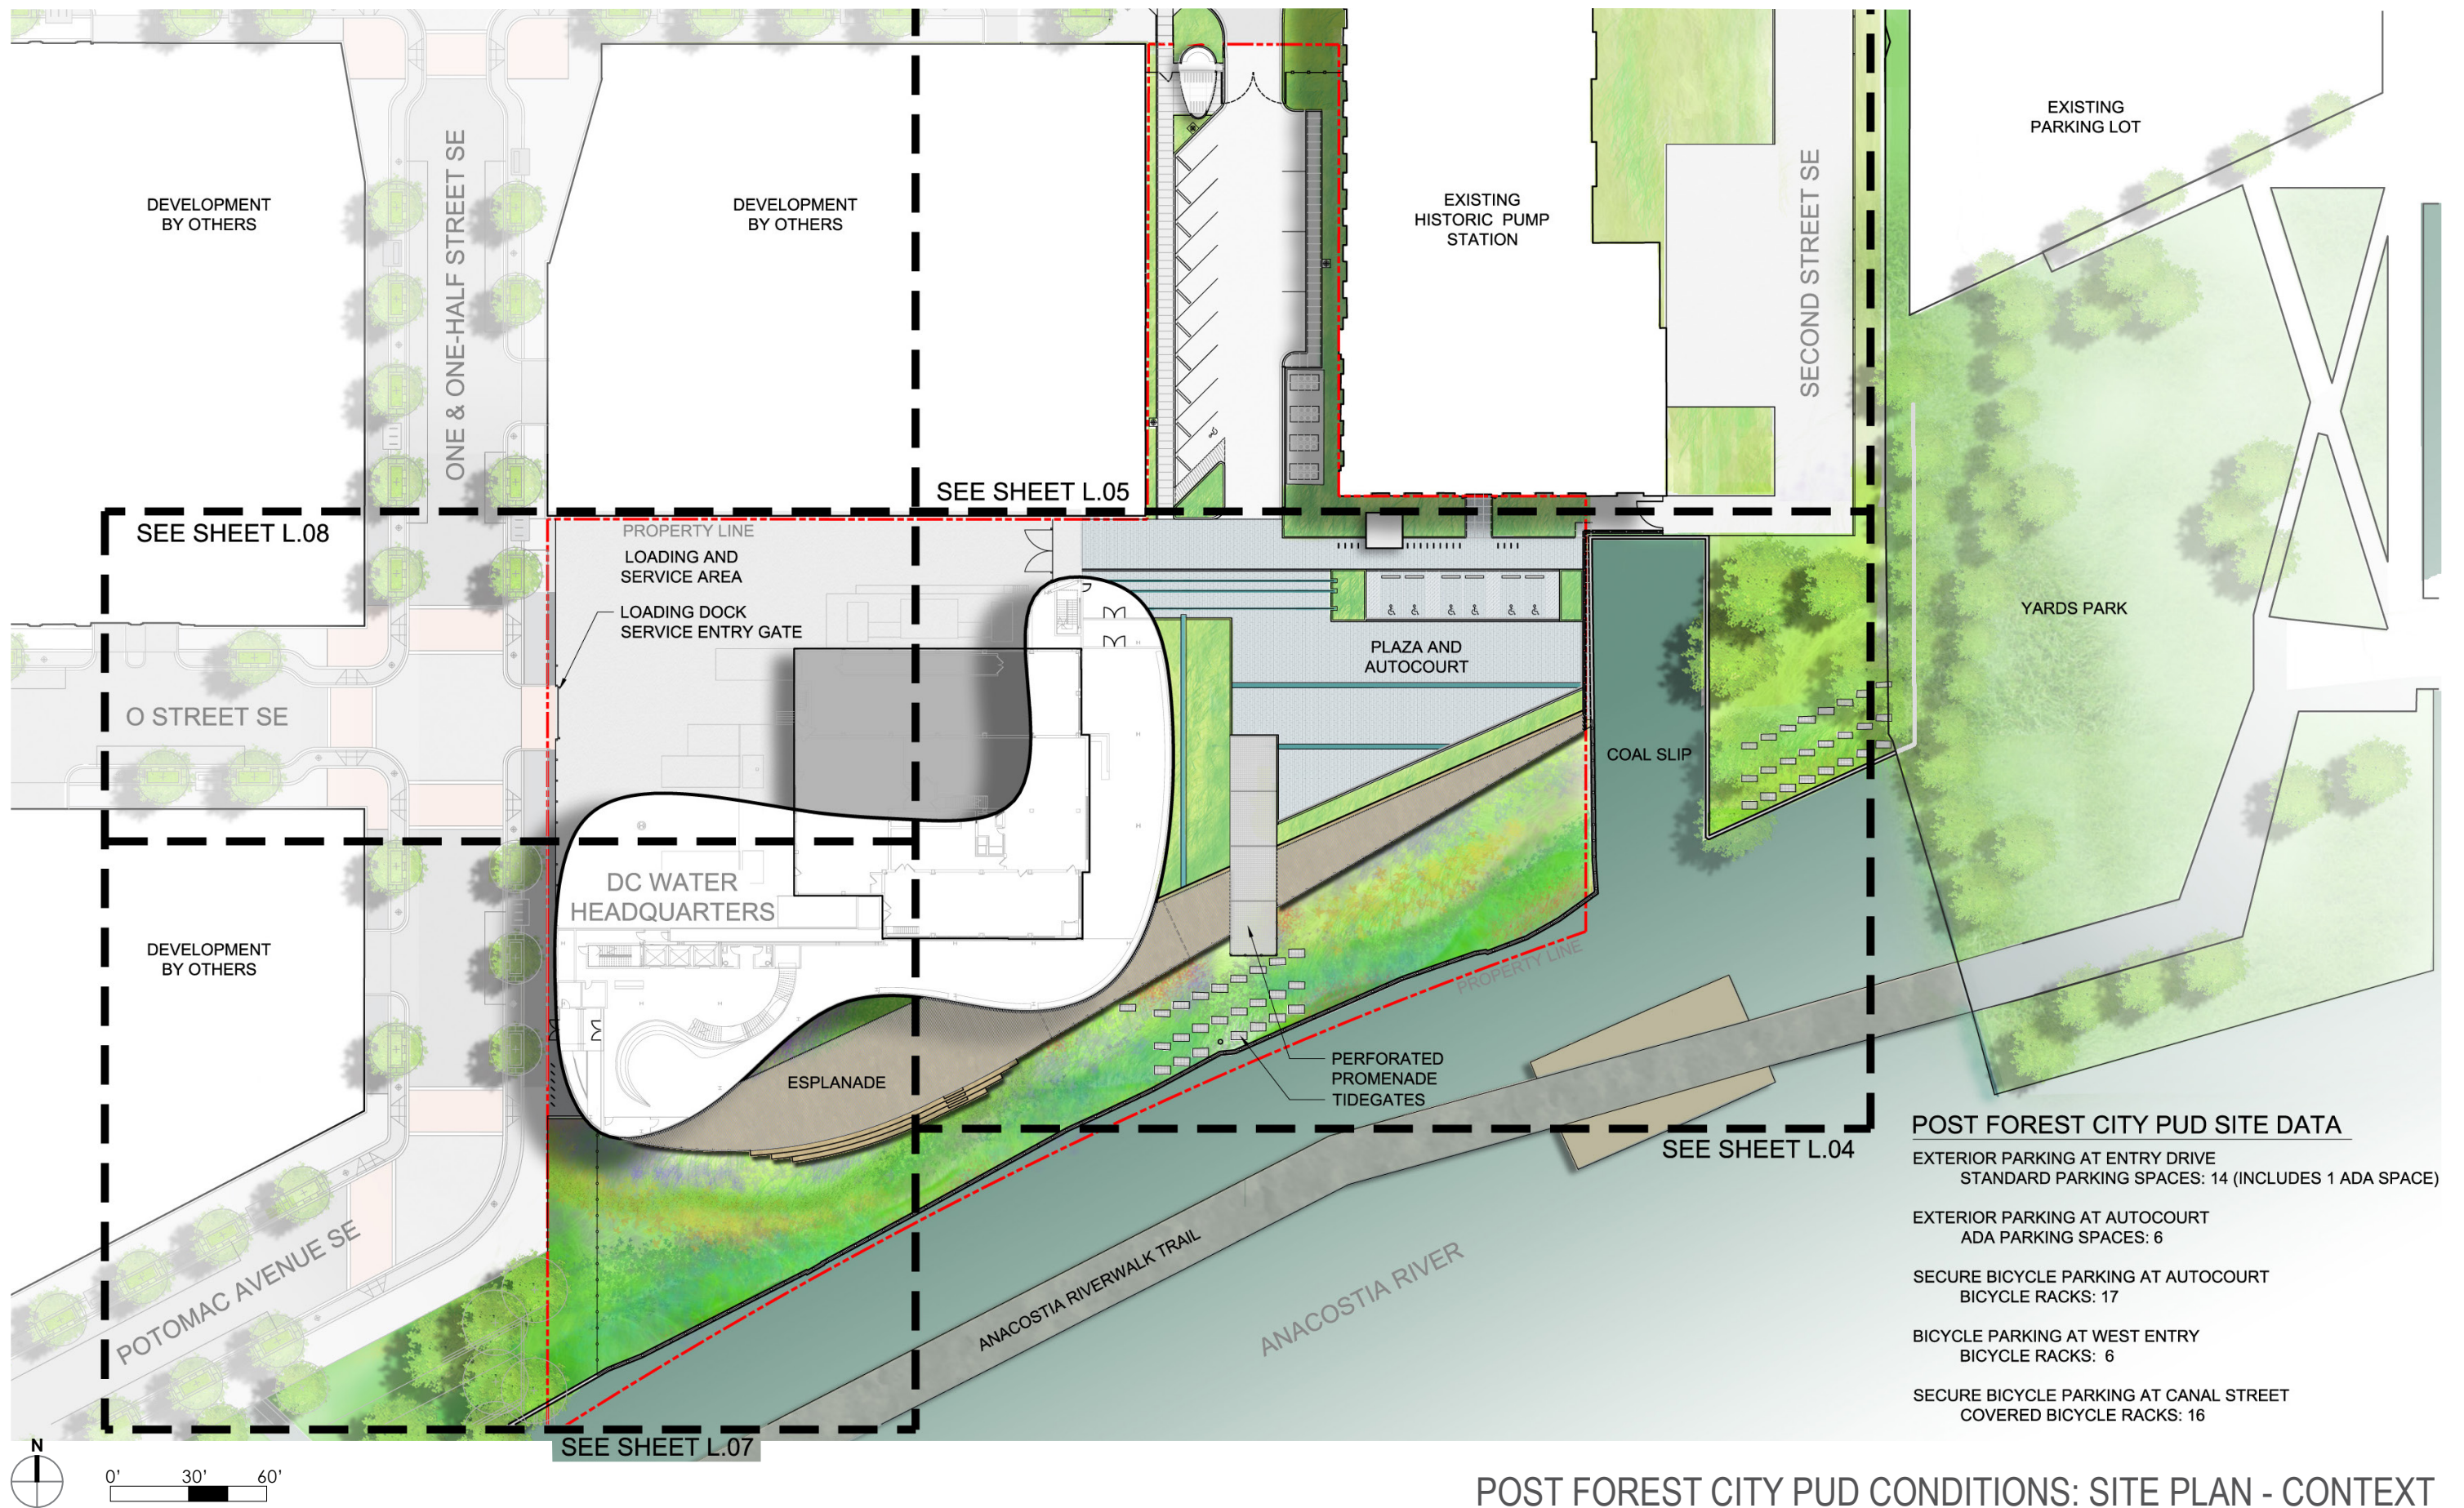

POST FOREST CITY PUD CONDITIONS: SITE PLAN - CONTEXT