

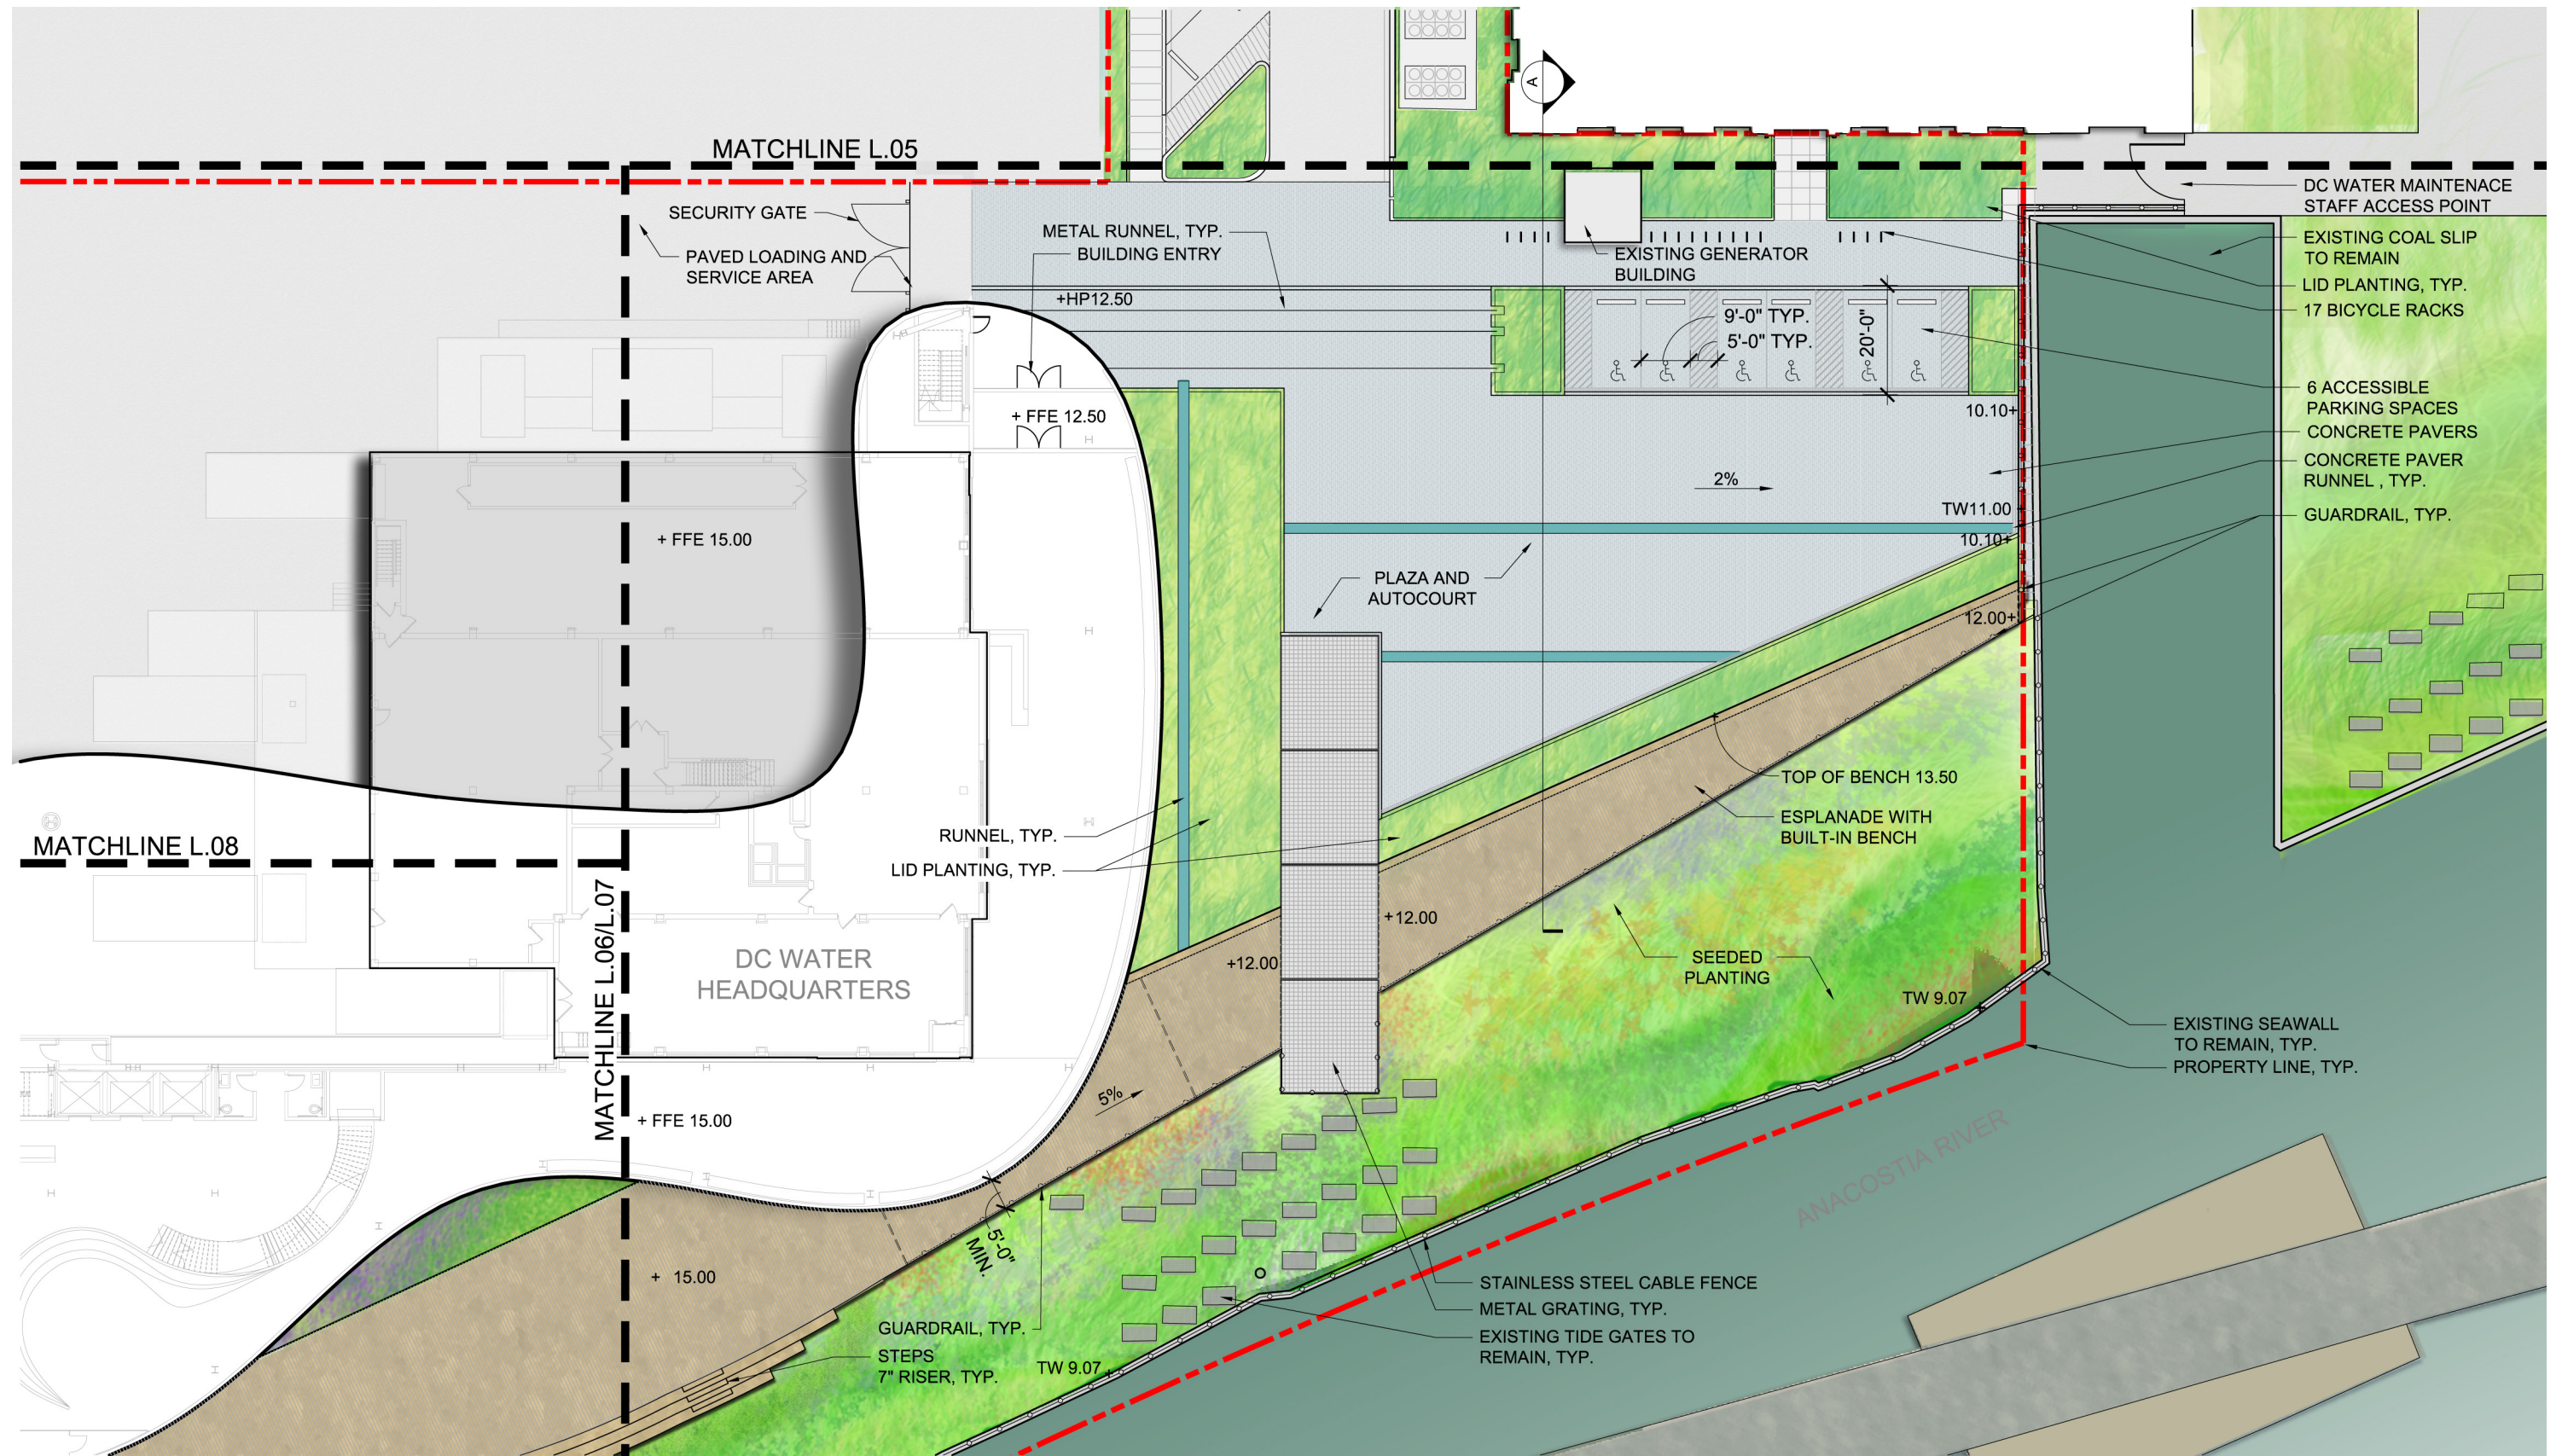
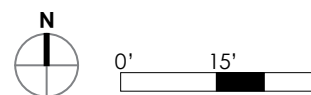


ENLARGED SITE PLAN - EAST

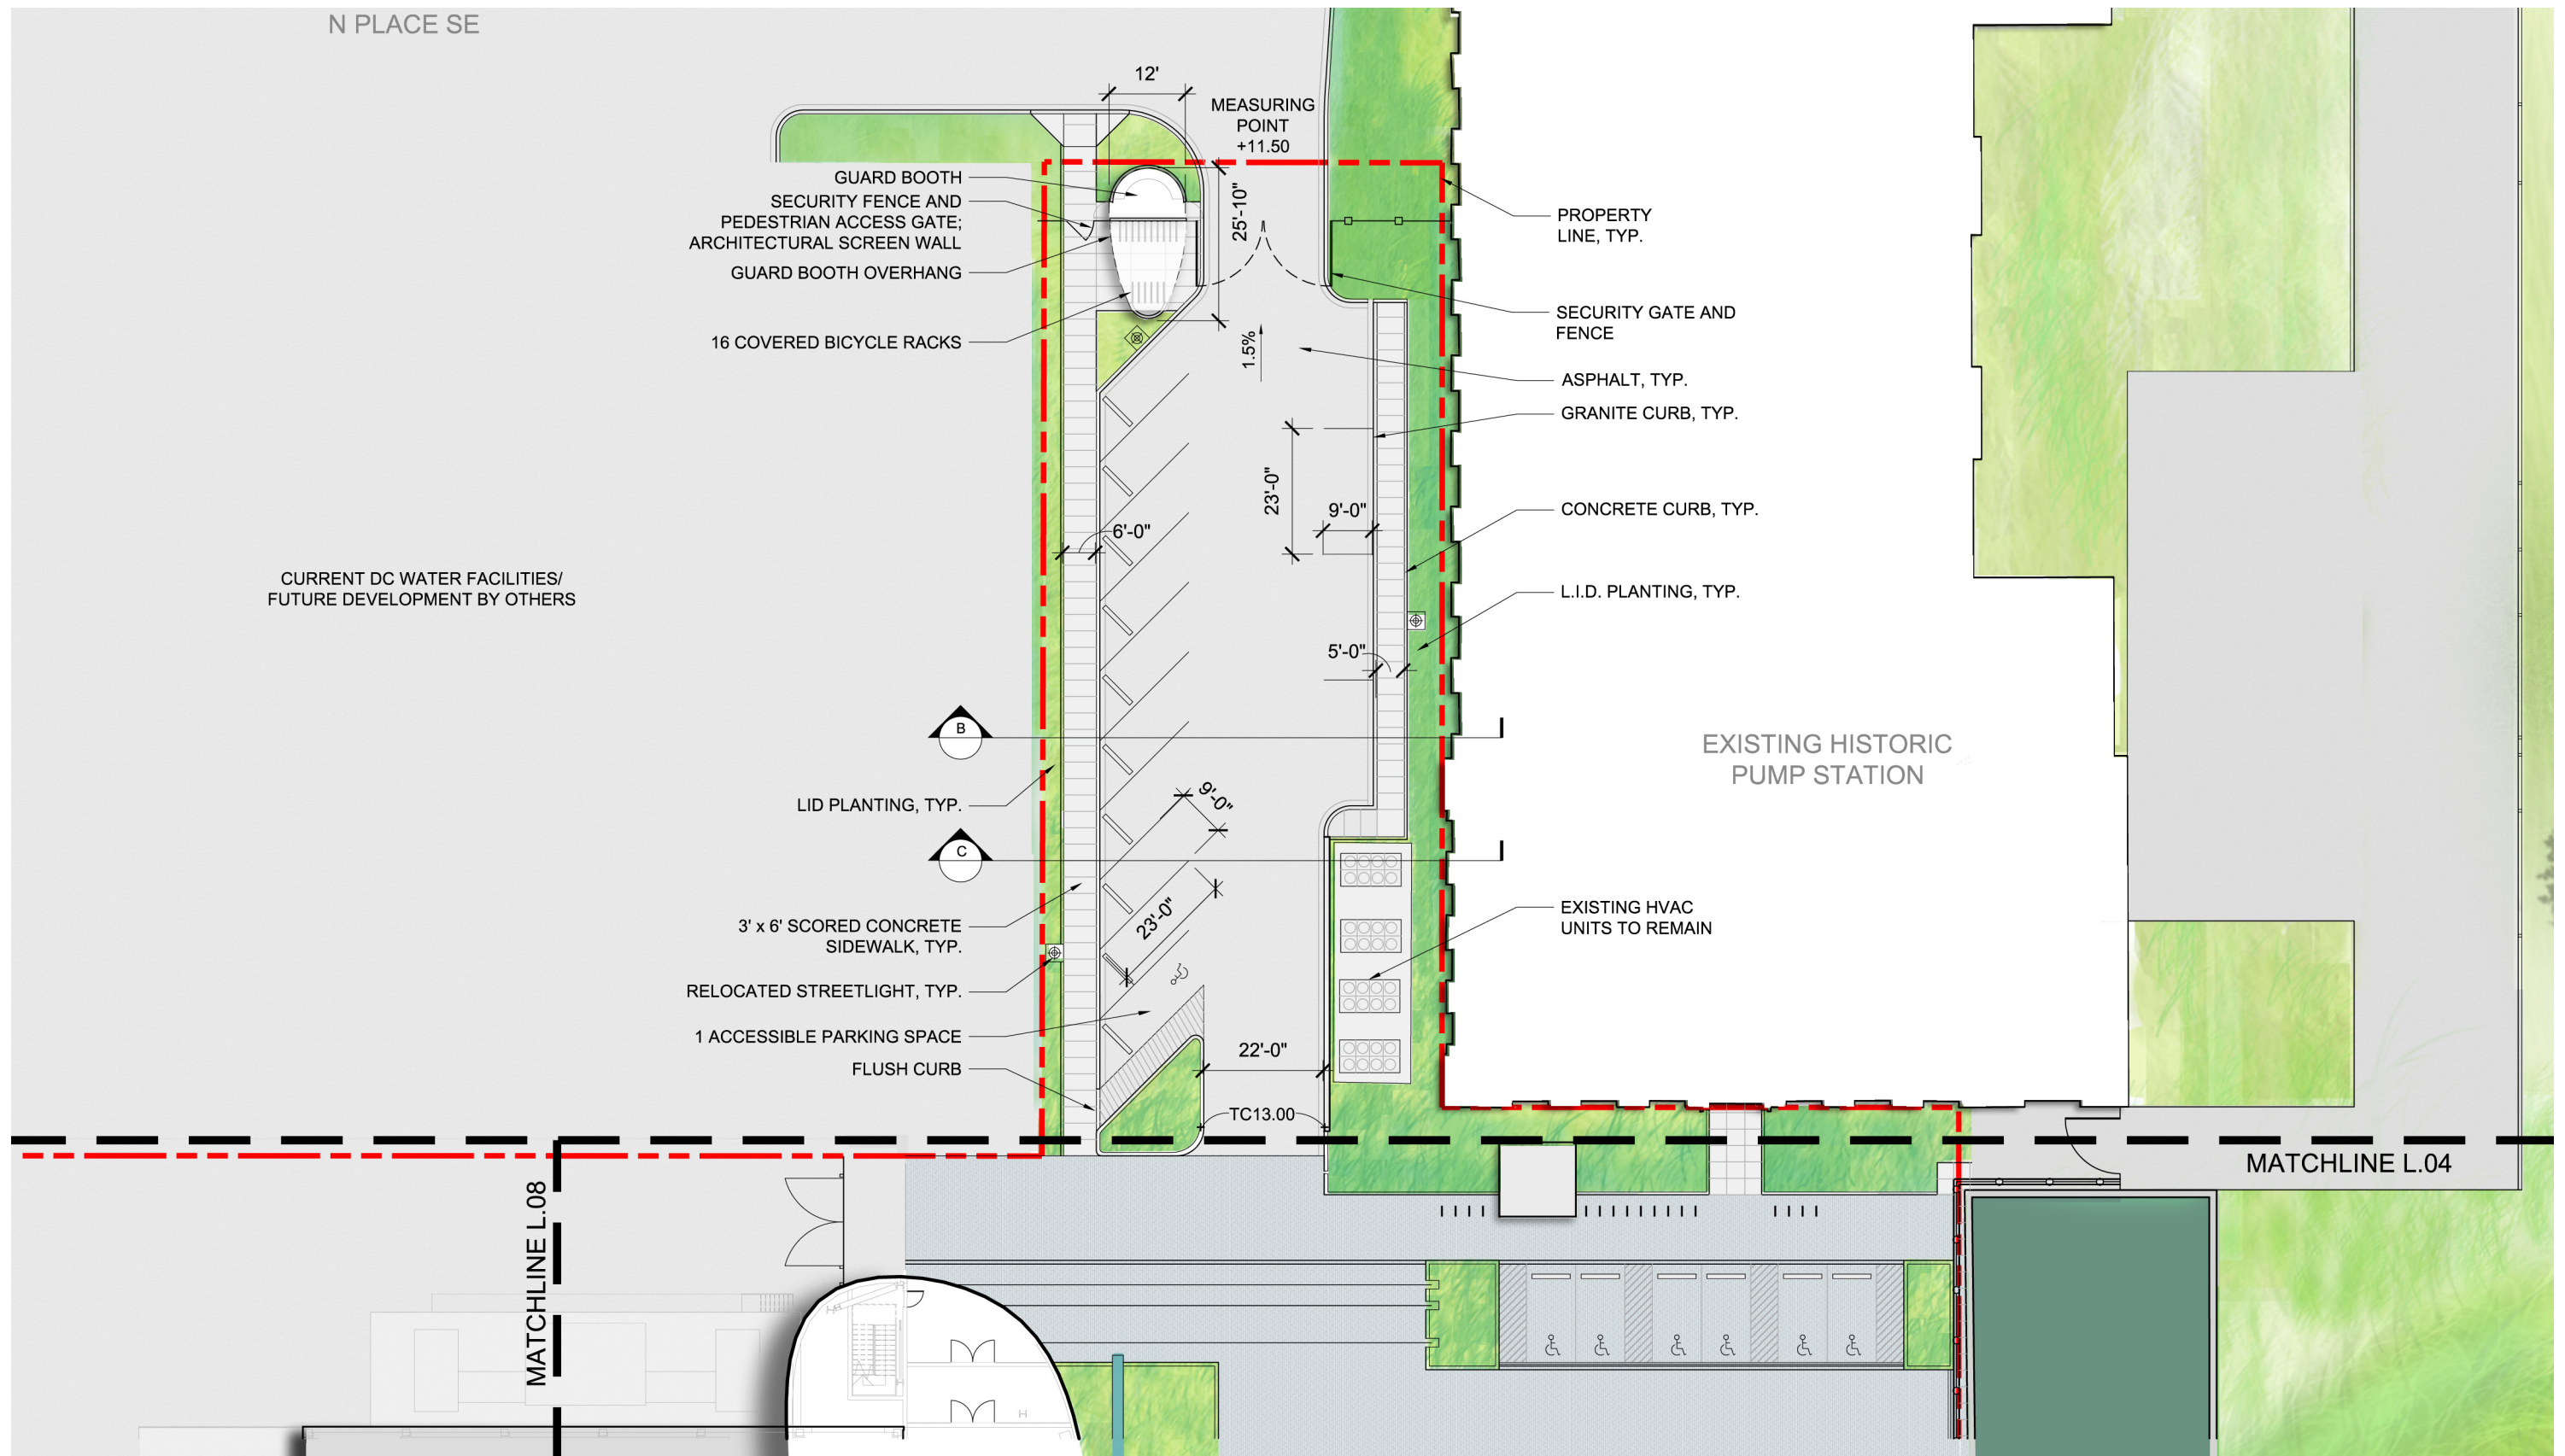

ENLARGED SITE PLAN - NORTH

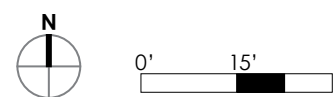

L.006